



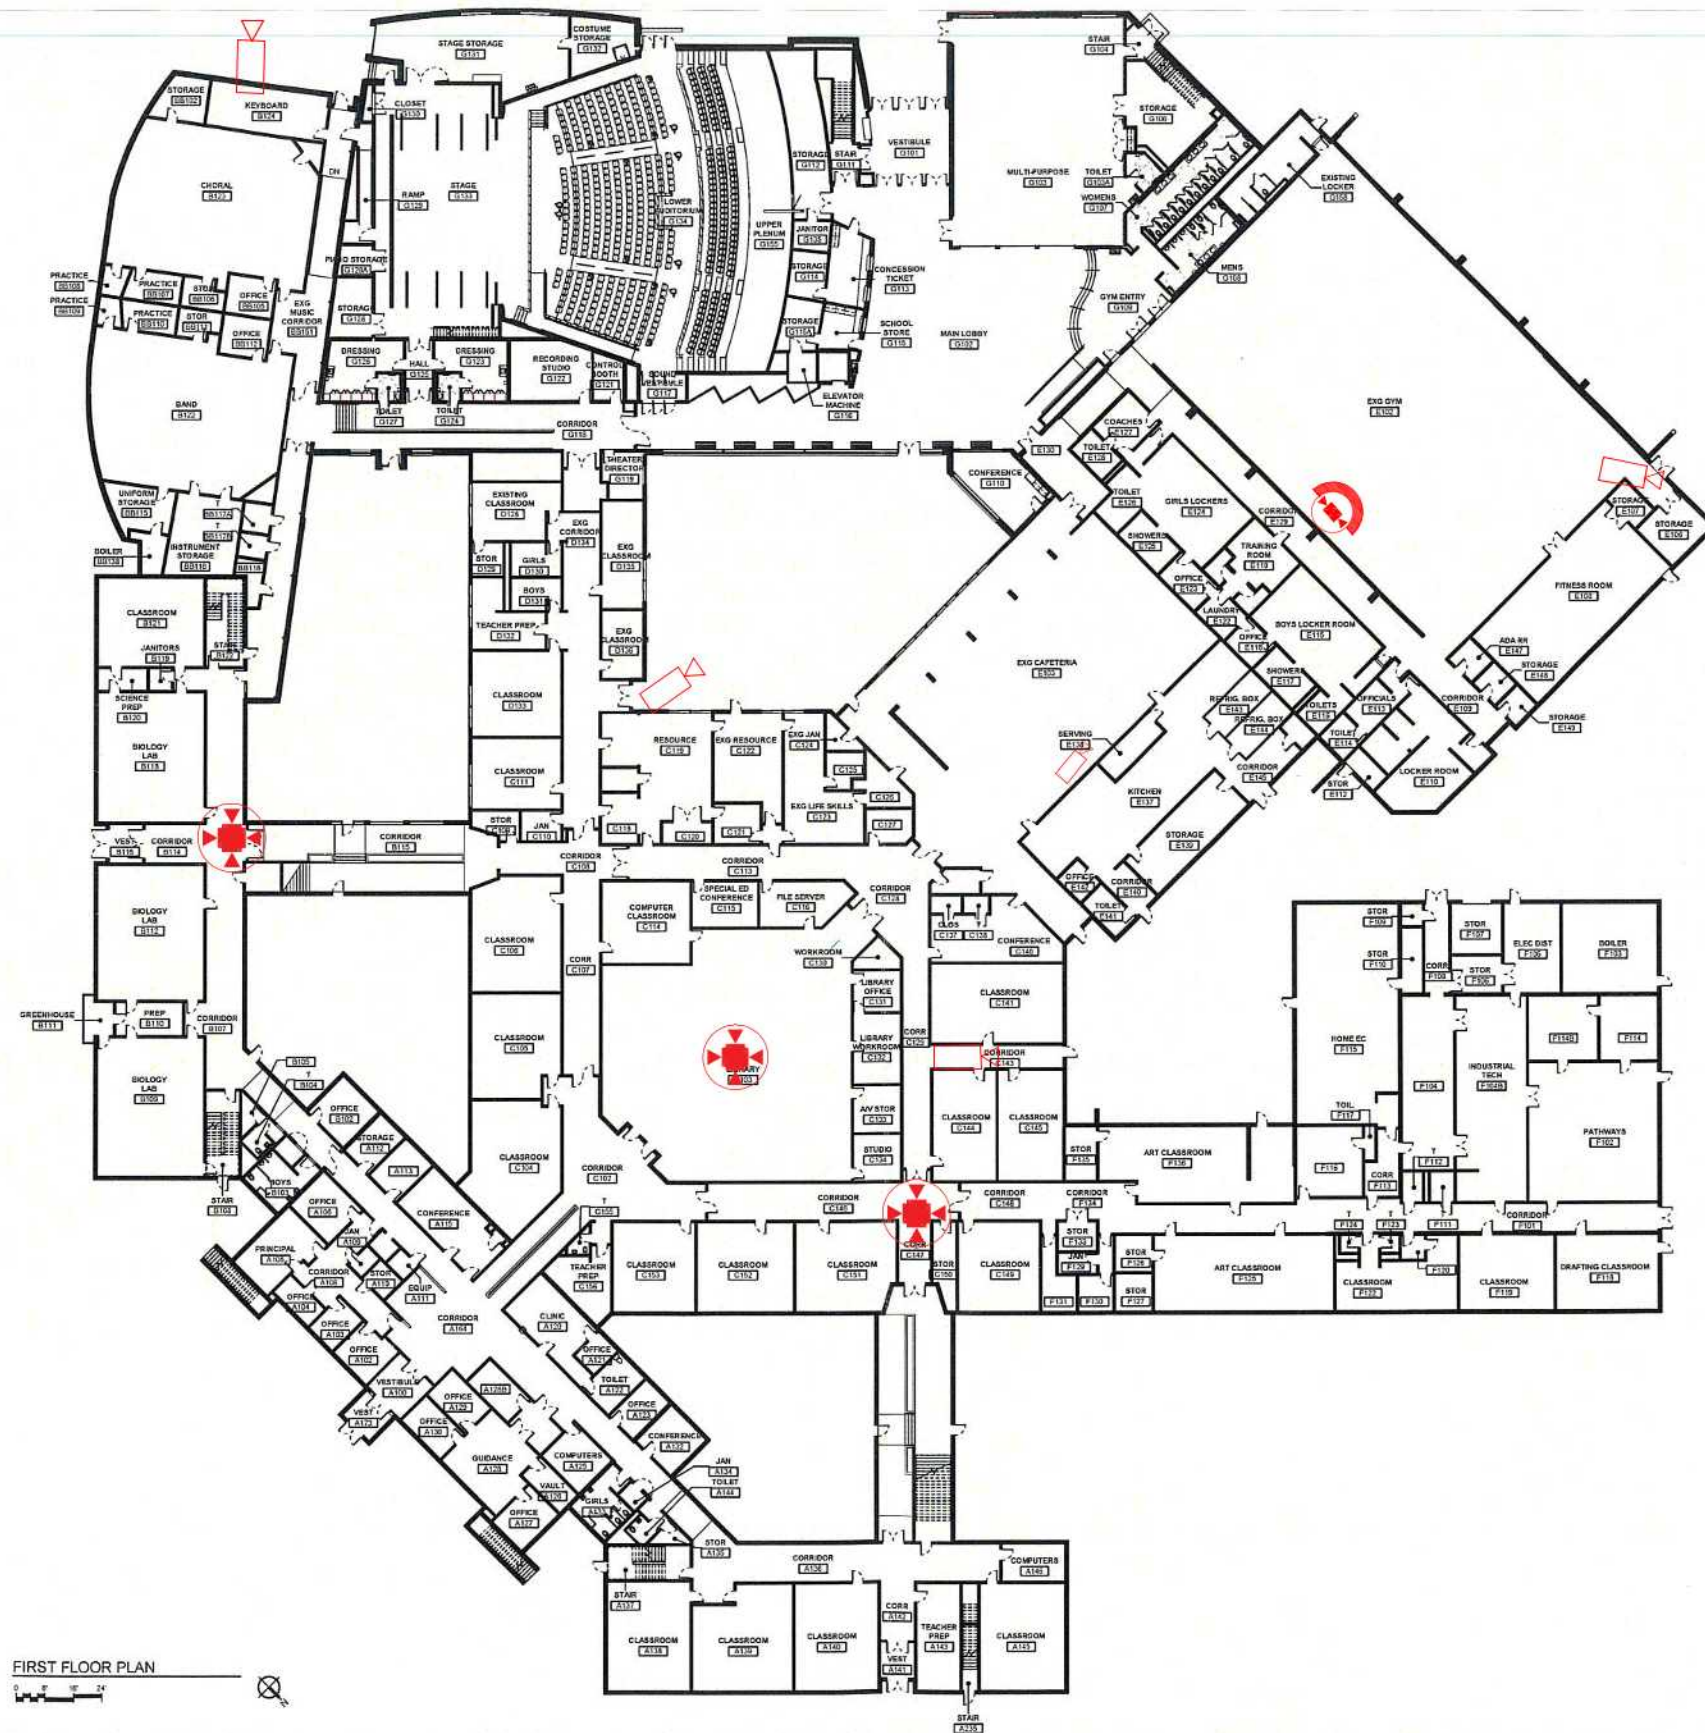

FIRST FLOOR PLAN

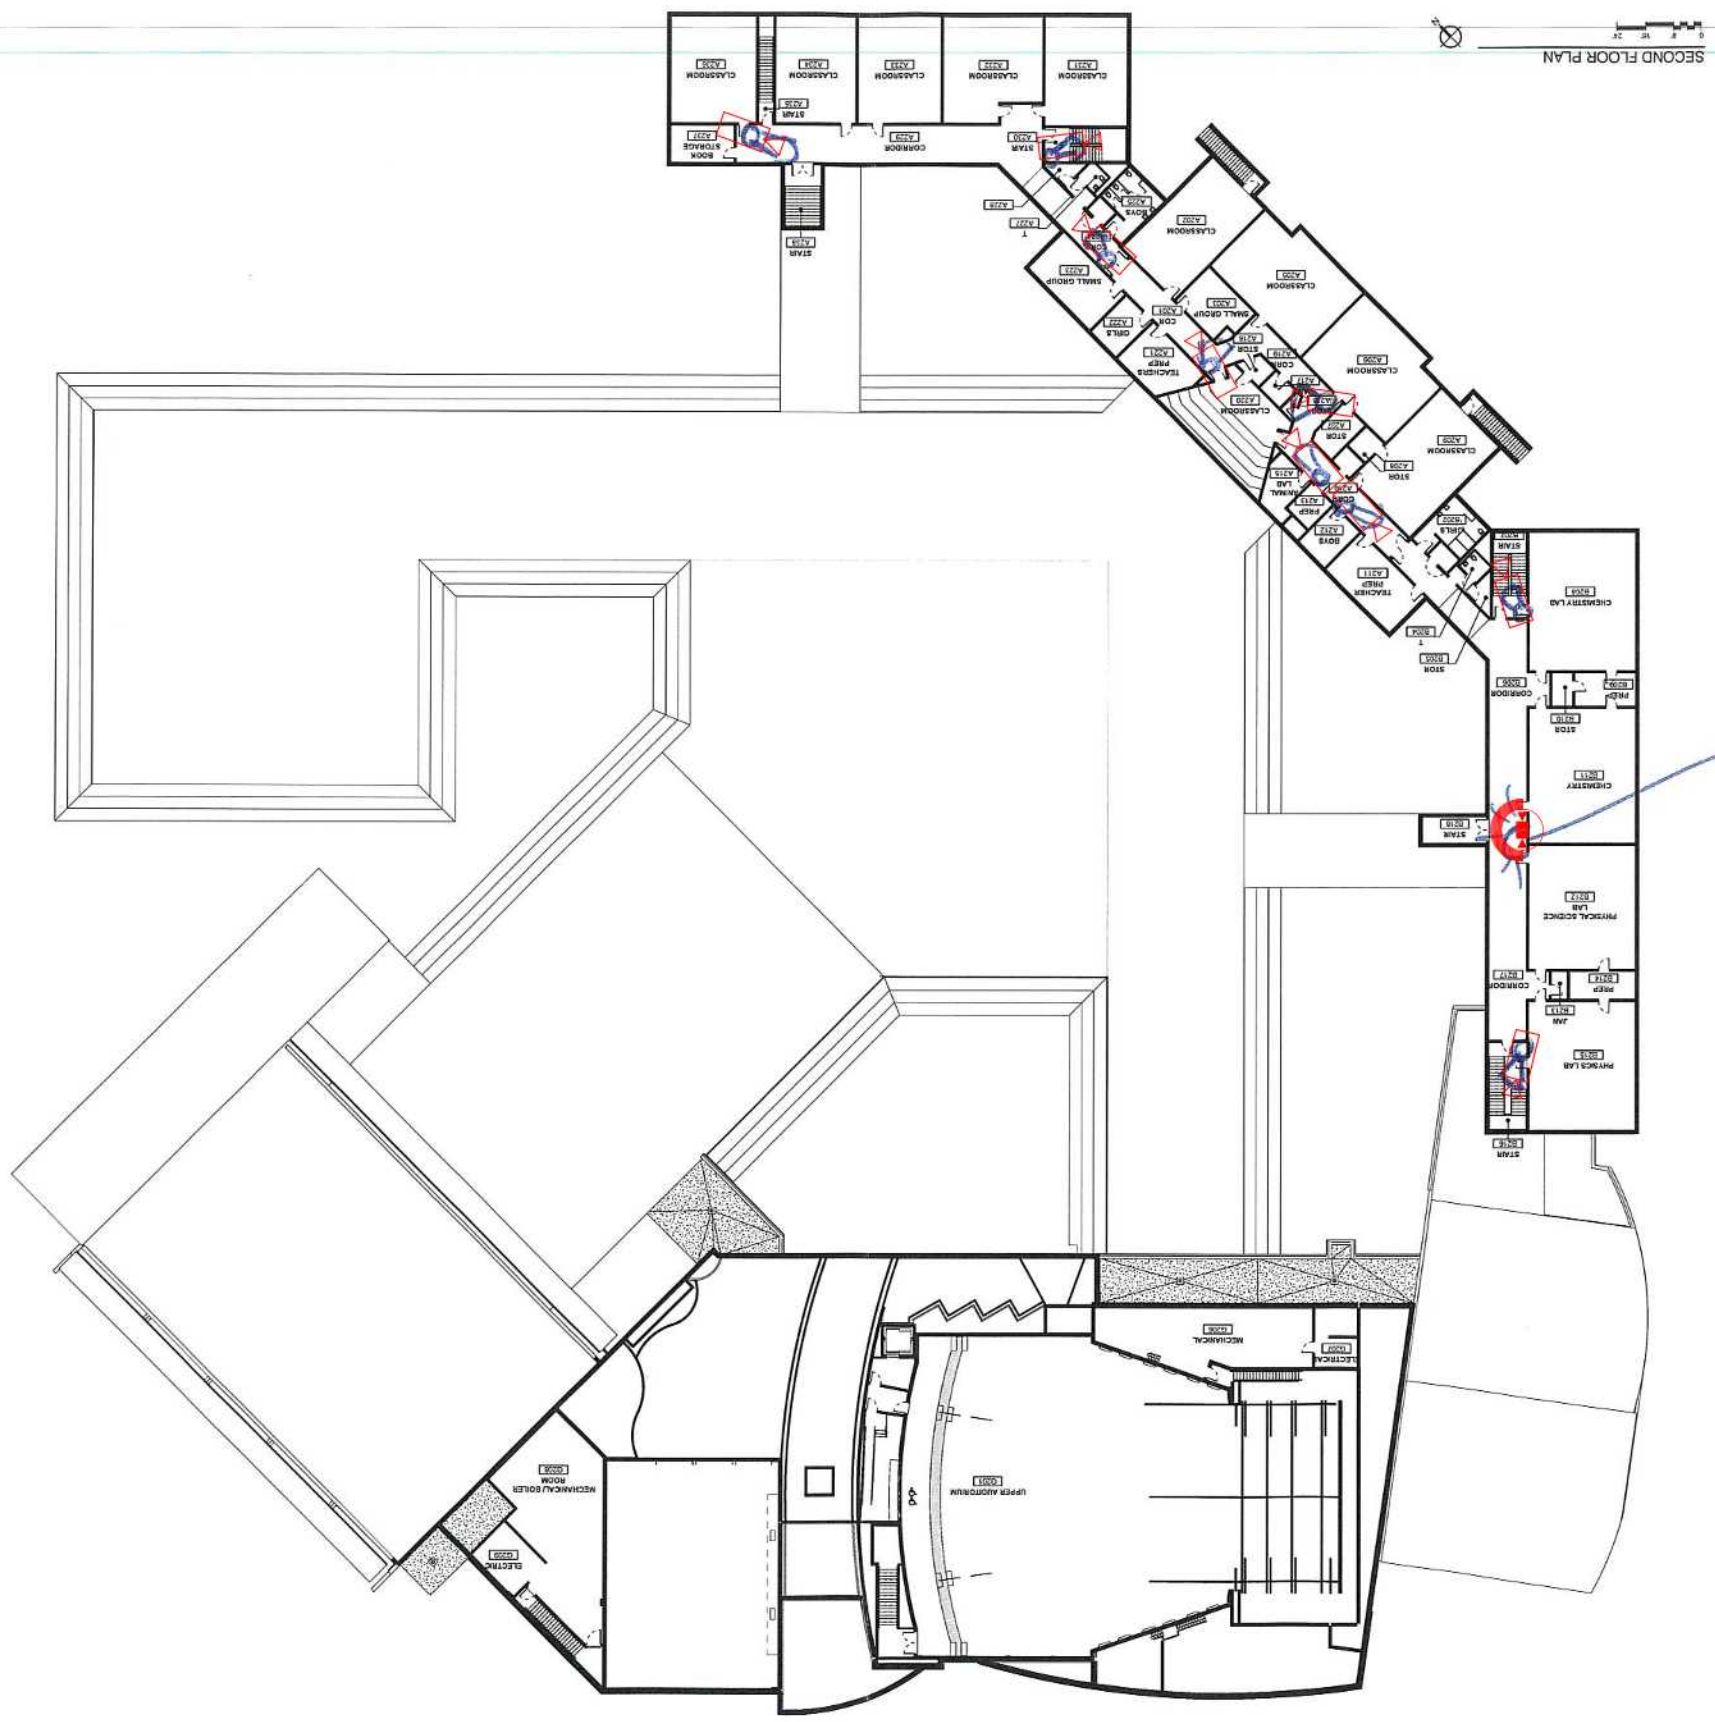

SECOND FLOOR PLAN