



General Arrangement Process Diagram

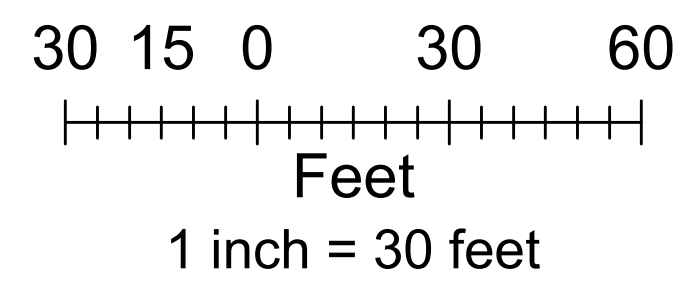

Legend


- Pit
- ▲ Scrubber Intake
- MSW Processing Flow
- ▶ Drain
- Duct
- Wall (MSW/Processing Area)
- Stormwater Line
- Sewer Line
- Gas Line
- Water Line
- Drip Edge Outlet
- Drip Strip
- Operational Features
- Building
- Pond
- Scales
- Tank
- Road
- Anaerobic Digestion Area
- Hydrolysis Area
- Materials Recovery Facility Area
- Pulp Area
- Wash Area
- Waste Water Treatment Area

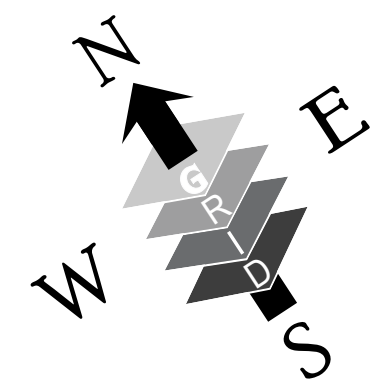

MAP NOTES:

- 1: SITE DATA DEVELOPED BY CES, INC., DECEMBER, 2015.
- 2: OPERATIONAL FEATURES AND INFRASTRUCTURE PROVIDED BY FIBERIGHT, 2015. LOCATIONS ARE APPROXIMATE AND ARE SUBJECT TO CHANGES.
- 3: MAP IS PROJECTED USING STATE PLANE COORDINATES, US SURVEY FEET, EAST ZONE AND REFERENCES THE NORTH AMERICAN DATUM OF 1983 (NAD83).
- 4: NORTH ARROW IS REFERENCED TO GRID NORTH.
- 5: INTENDED FOR REFERENCE PURPOSES ONLY. THE MRC & CES, INC. AND THEIR AFFILIATES ARE NOT RESPONSIBLE FOR THE MISUSE OF THIS MAP OR DATA DEPICTED HEREIN.

Fiberight, LLC. & Municipal Review Committee
 Project No.: 11293.001
 Updated: 12/8/2015 [lladd]

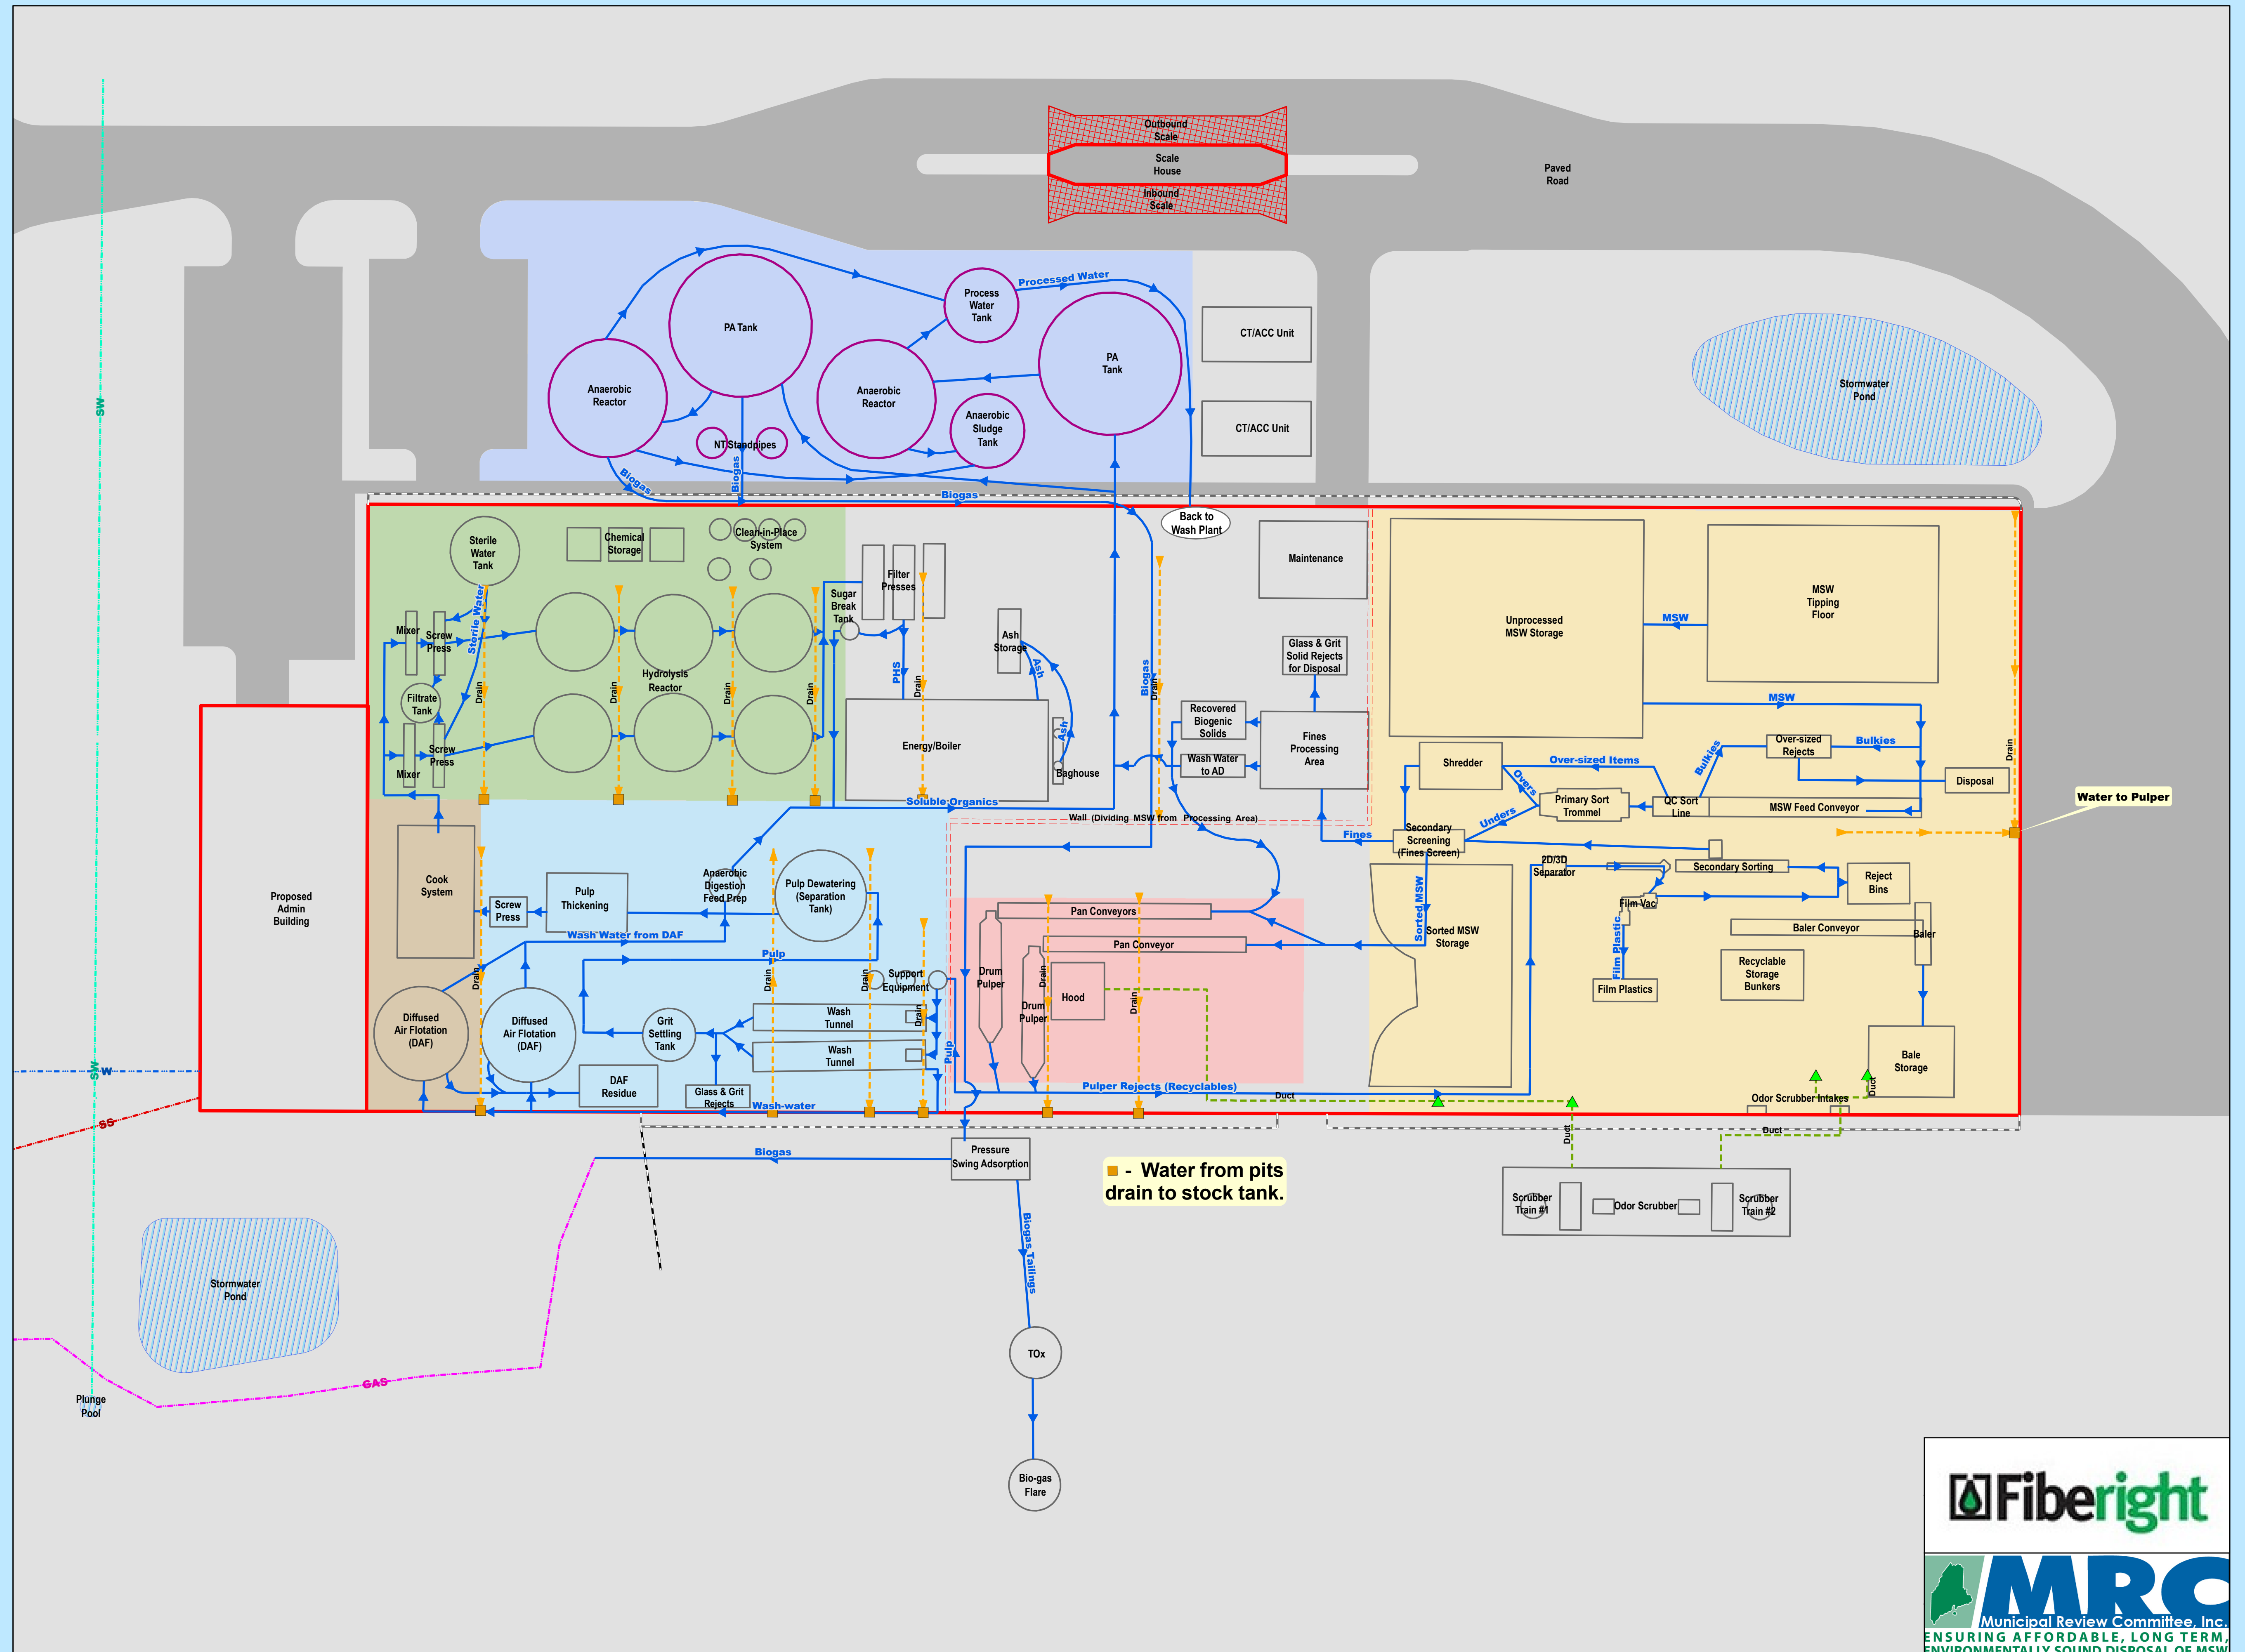

MXD: P:\11293-Fiberight\001-Solid Waste Facility\07-GIS_Data\MXD\General Arrangement Process Diagram_110415.mxd

