


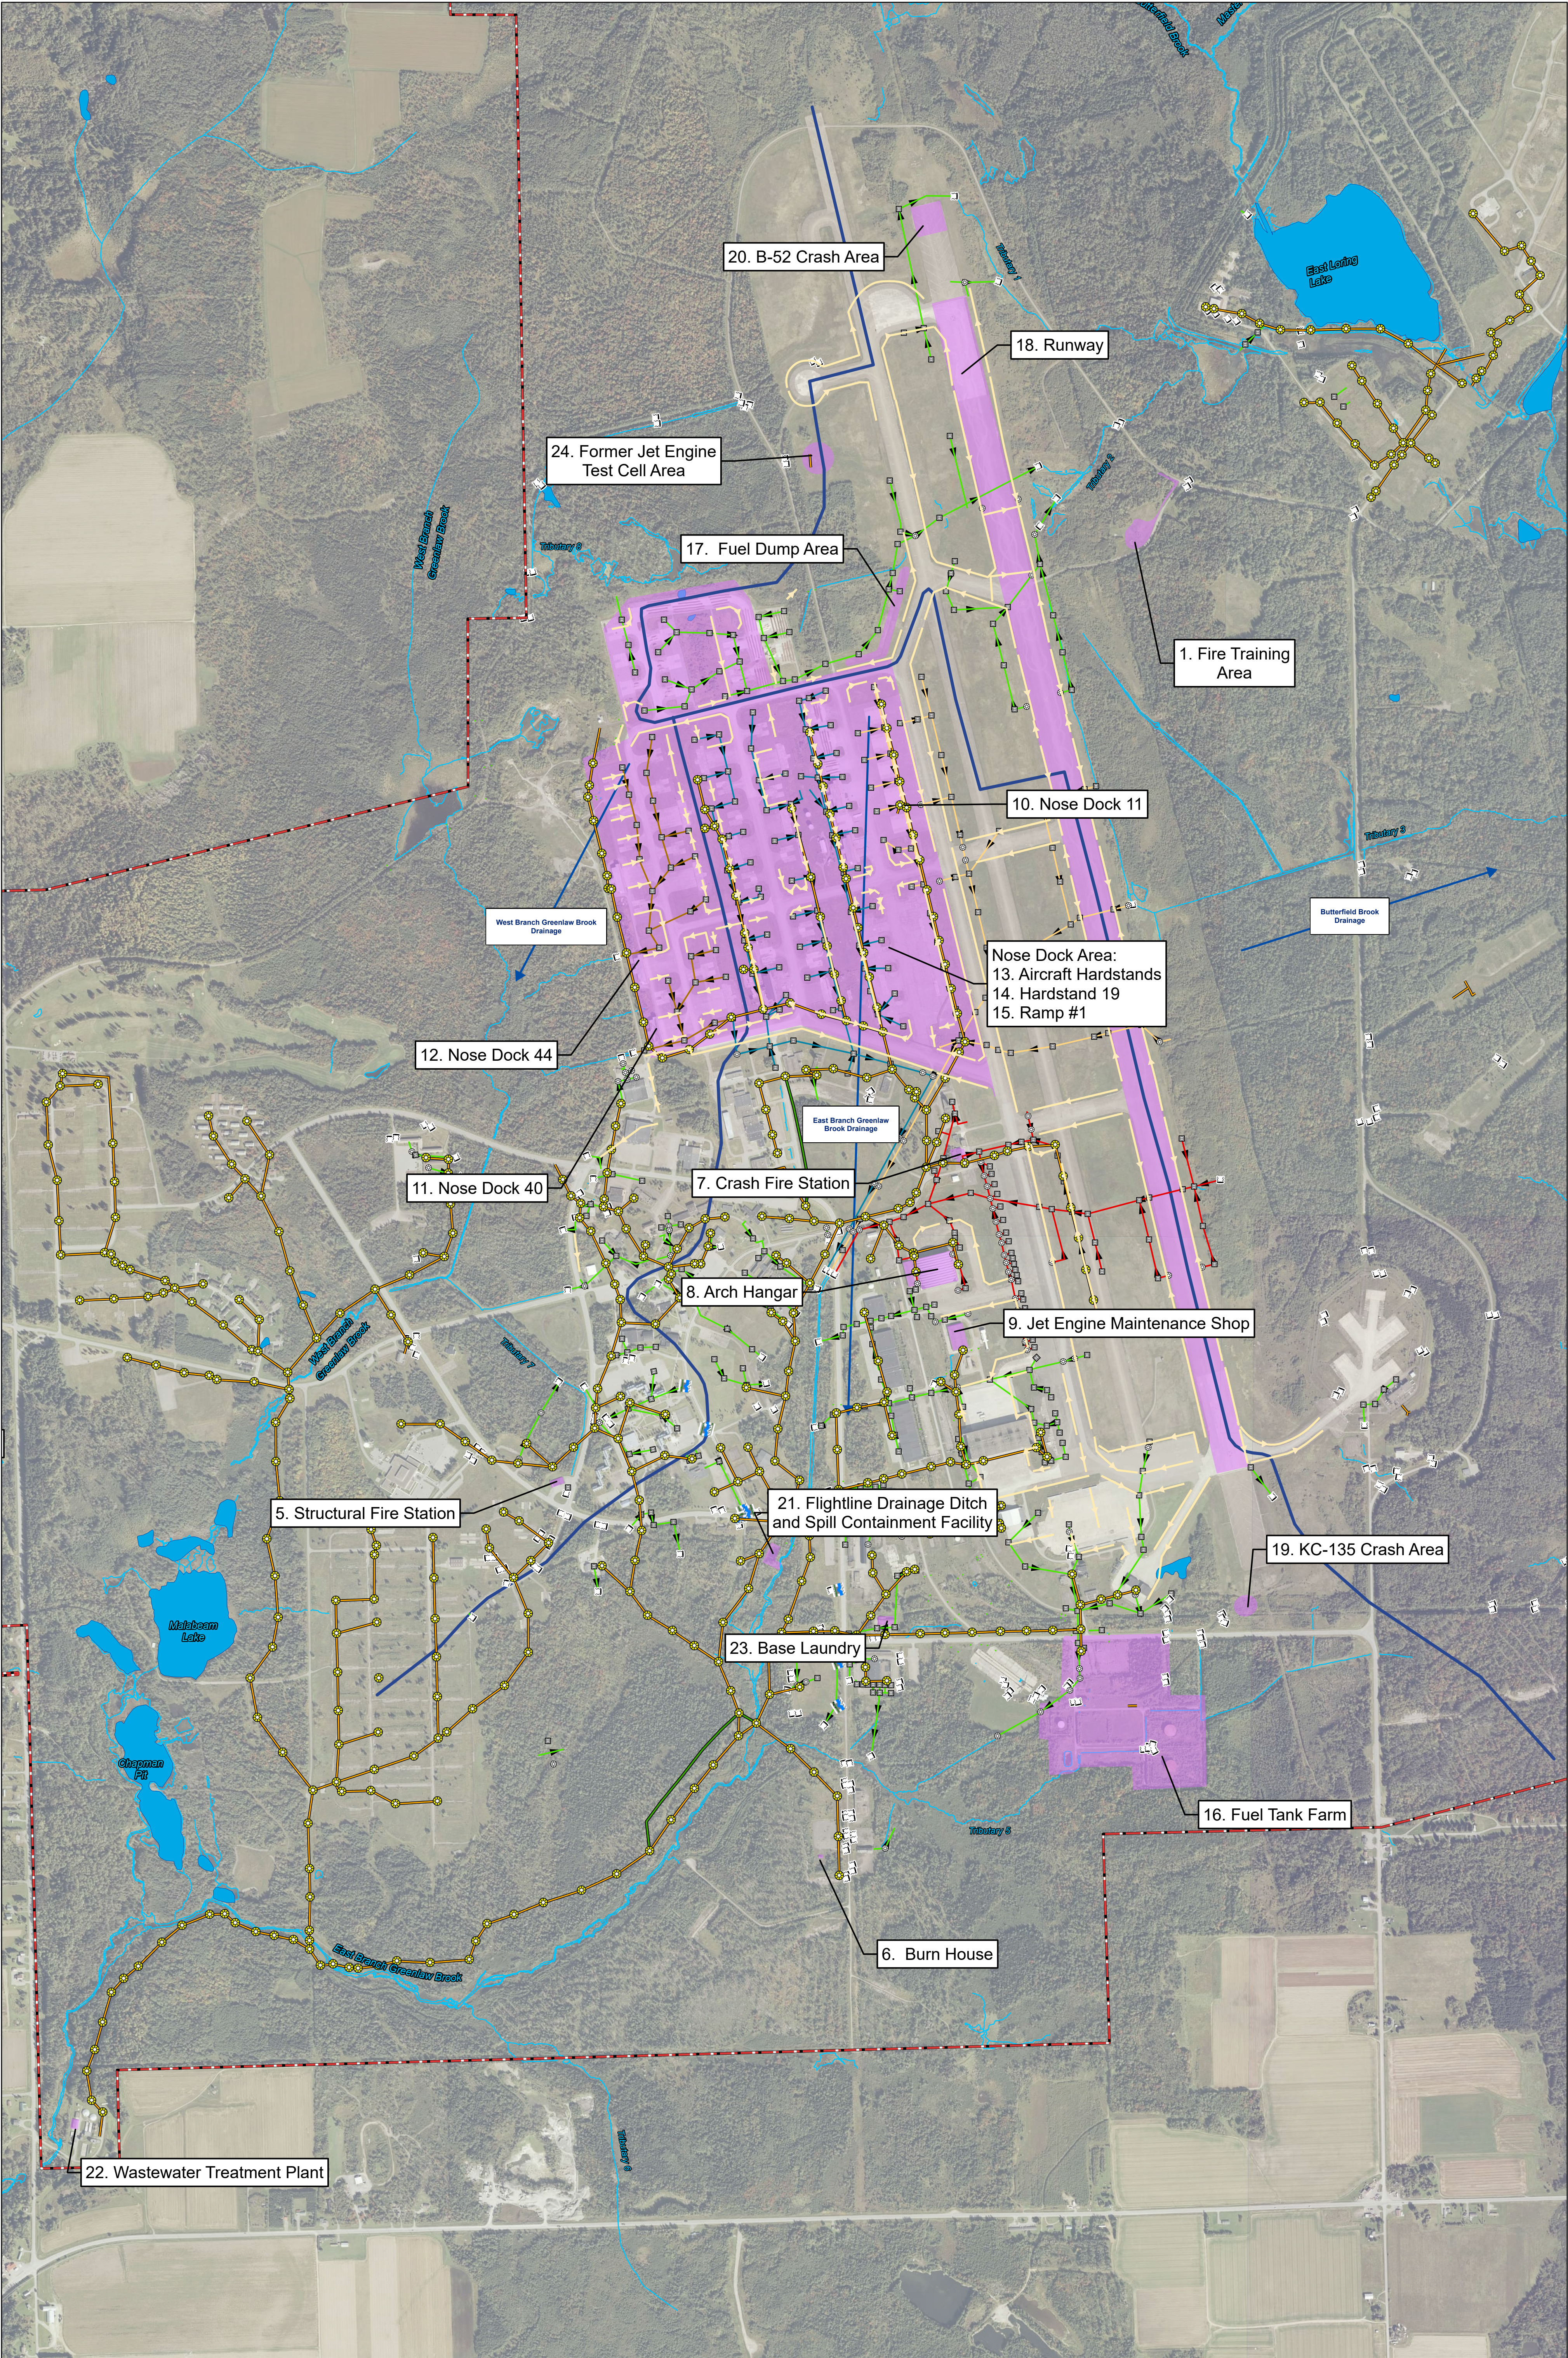

SYMBOL KEY

Storm Sewer:
Nose Dock Area-FLDD-C1
Northern Runway-FLDD-C2
Southern Runway-FLDD-C3
Nose Dock 40/44
Other Storm Sewer Drainage

Underdrain Network
Catch Basin
Manhole
Culvert
Inlet
Sanitary Sewer Manhole

Original Sanitary Sewer Lines
New Sanitary Sewer Lines
Former Installation Boundary
Potential Aqueous Film Forming Foam Release Area

Water Features:
Stream
Surface Water Body
Surface Water Divide Flow Direction
Interpreted Surface Water Basin Flow Divides

Notes:
- FLDD = Flightline Drainage Ditch
- Arrows indicate flow direction

Air Force Civil Engineer Center
2261 Hughes Ave., Suite 163
JBSA Lackland, TX 78236

**Figure 2-3
Site Utilities**
Remedial Investigation Site Characterization Summary Report
Former Loring Air Force Base, Limestone, ME

SOURCES:
Aerial imagery obtained from NAIP, USDA-FSA, published September, 2021.
Storm sewer infrastructure shown is based on available historical documentation.

Drawn: FD	Drawn Date: 1/15/2026	PROJ: 775361701
Checked: LP	Checked Date: 1/15/2026	