


NOTE: AERIAL PHOTO FROM MAINE GIS AERIAL PHOTOGRAPHY DATE OF PHOTO-APRIL 2001

LEGEND  
 ◆ PROPOSED WELL LOCATION




FIGURE 2  
 SITE PLAN  
 MILLER INDUSTRIES  
 FARWELL MILL  
 LISBON, MAINE

**SME**  
 Sevee & Maher Engineers, Inc.

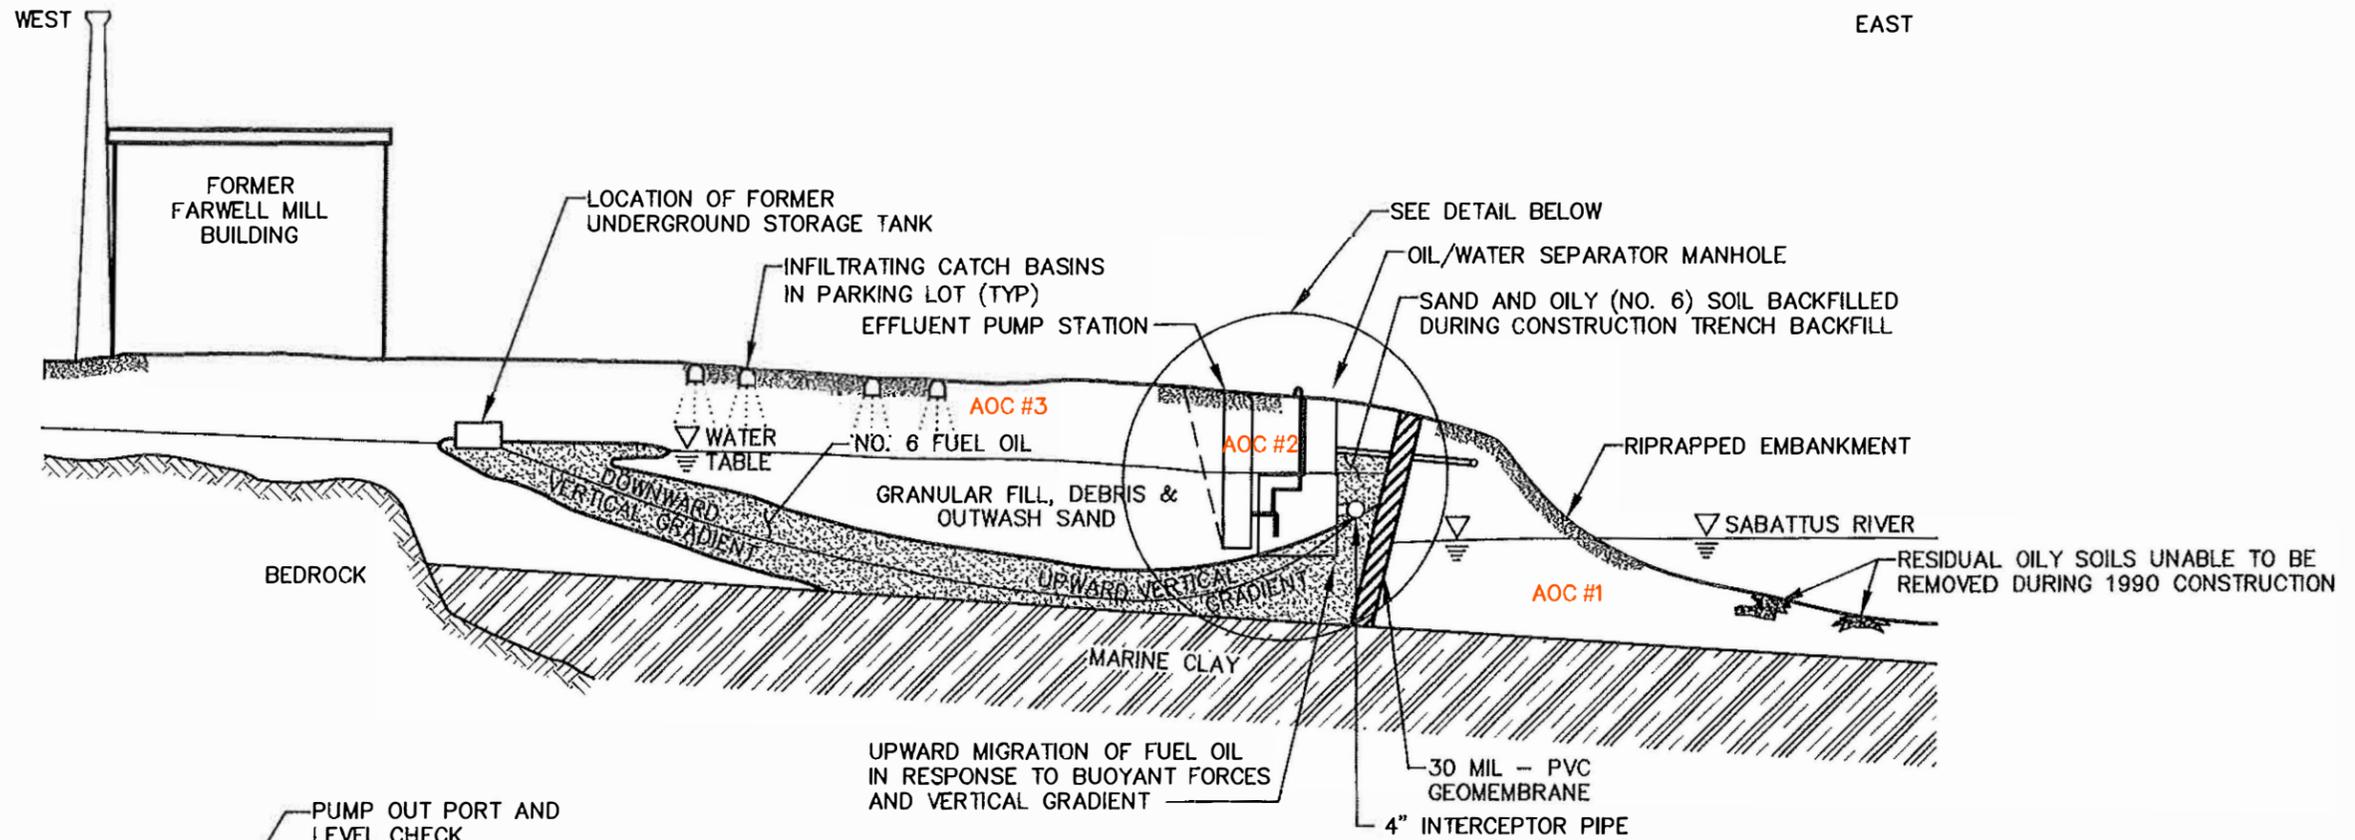

**SCHEMATIC OF FUEL OIL RECOVERY LOOKING NORTH**  
NTS

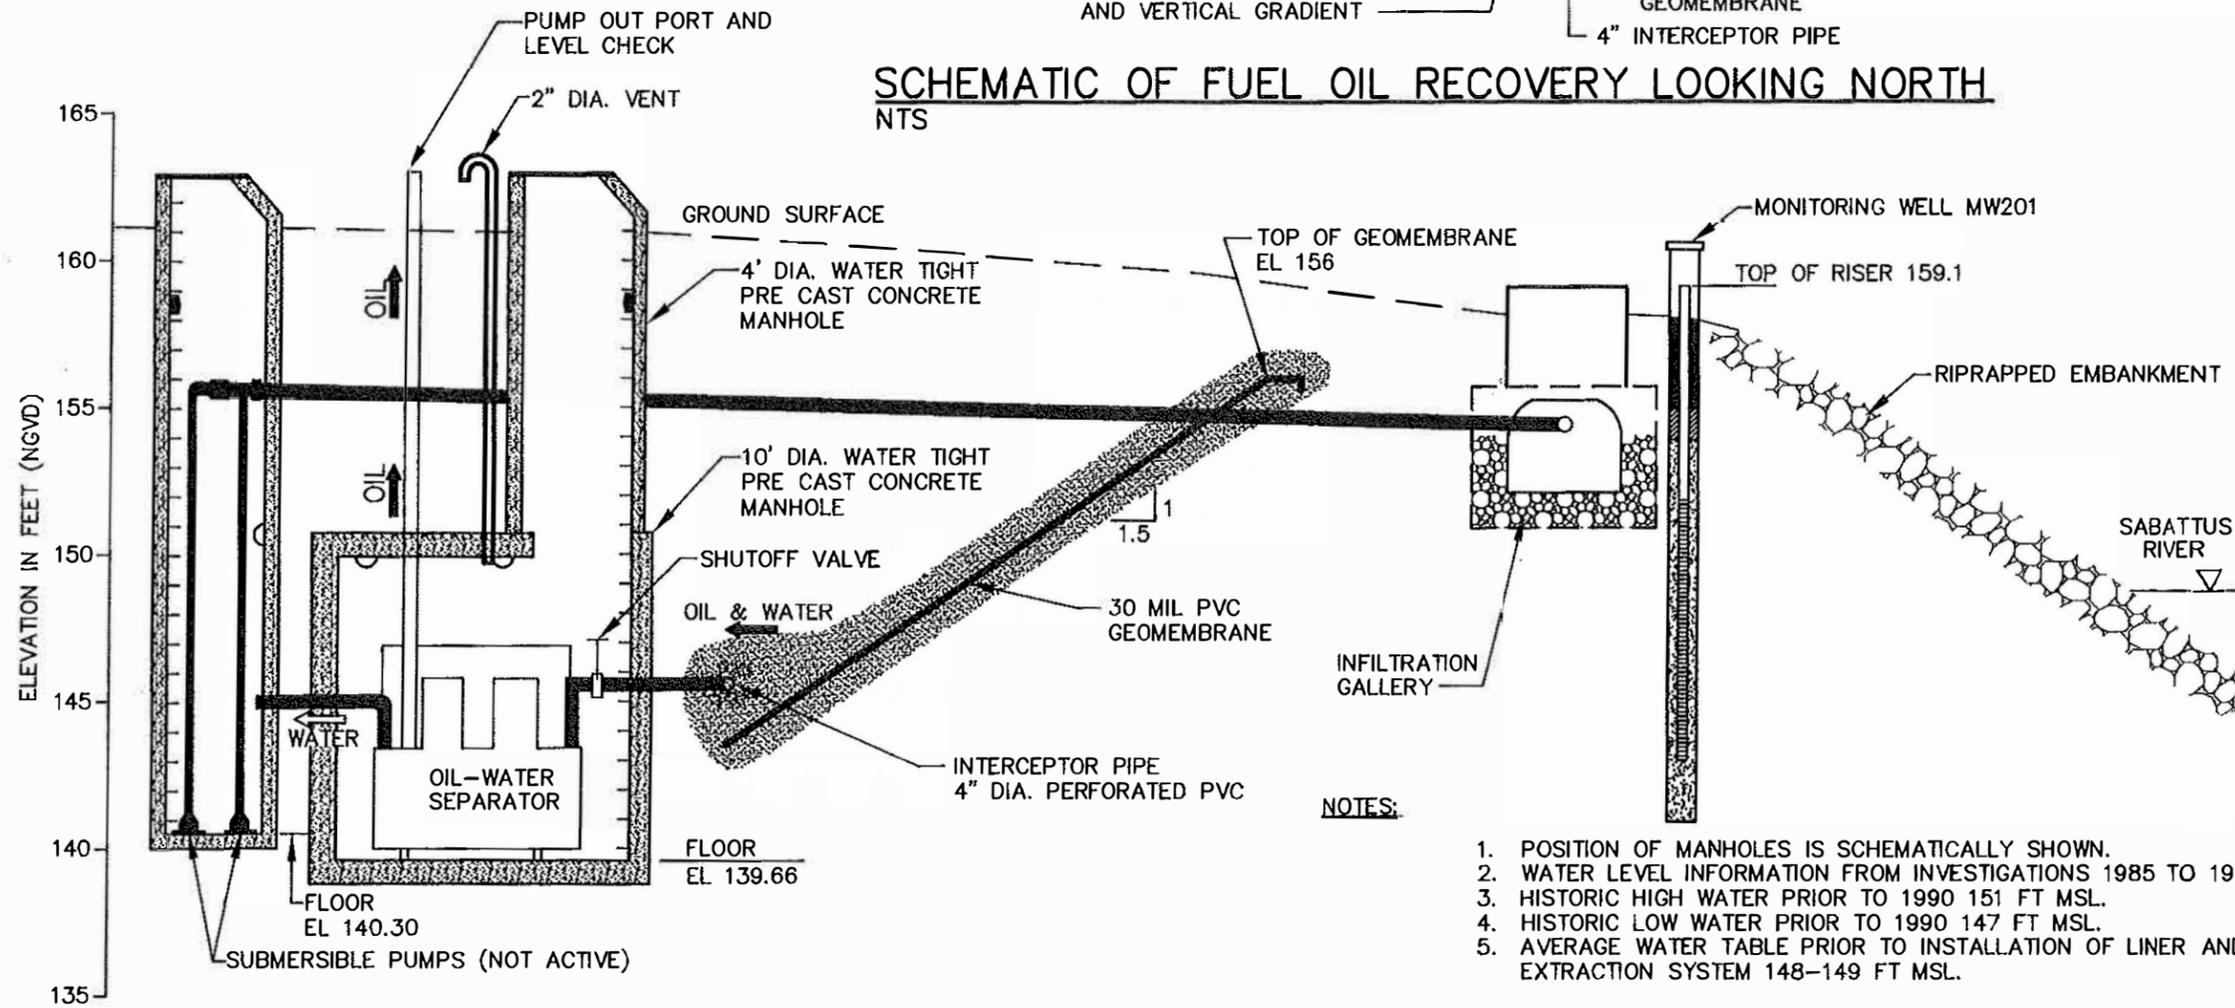

**NOTES:**

1. POSITION OF MANHOLES IS SCHEMATICALLY SHOWN.
2. WATER LEVEL INFORMATION FROM INVESTIGATIONS 1985 TO 1991.
3. HISTORIC HIGH WATER PRIOR TO 1990 151 FT MSL.
4. HISTORIC LOW WATER PRIOR TO 1990 147 FT MSL.
5. AVERAGE WATER TABLE PRIOR TO INSTALLATION OF LINER AND EXTRACTION SYSTEM 148-149 FT MSL.

**FIGURE 4**  
SYSTEM CROSS SECTION  
SCHEMATIC (2007-CURRENT)  
FARWELL MILL PROPERTY  
LISBON, MAINE