



STOP
SHEET 39

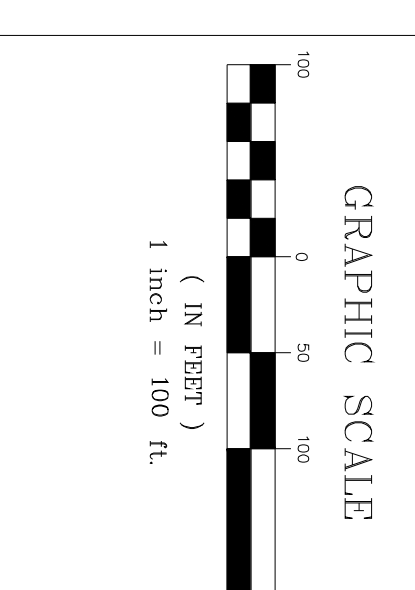

- SOILS MAP LEGEND:**
- SOIL TEST PIT
 - SOIL TEST BORING
 - WETLAND AREA
 - REPROVED OUTCROP (LOCATED BY C.S.)
 - MET TOWER
 - WOODS ROAD (EXISTING)
 - STREAM

- LIMITS OF SOIL STUDY CORRIDOR**
- NRES SOIL BOUNDARY LINE
 - NRES SOIL NAME CLASS 1 SOIL BOUNDARY LINE
 - SLOPE DESIGNATION A
 - SLOPE DESIGNATION B
 - SLOPE DESIGNATION C
 - SLOPE DESIGNATION D

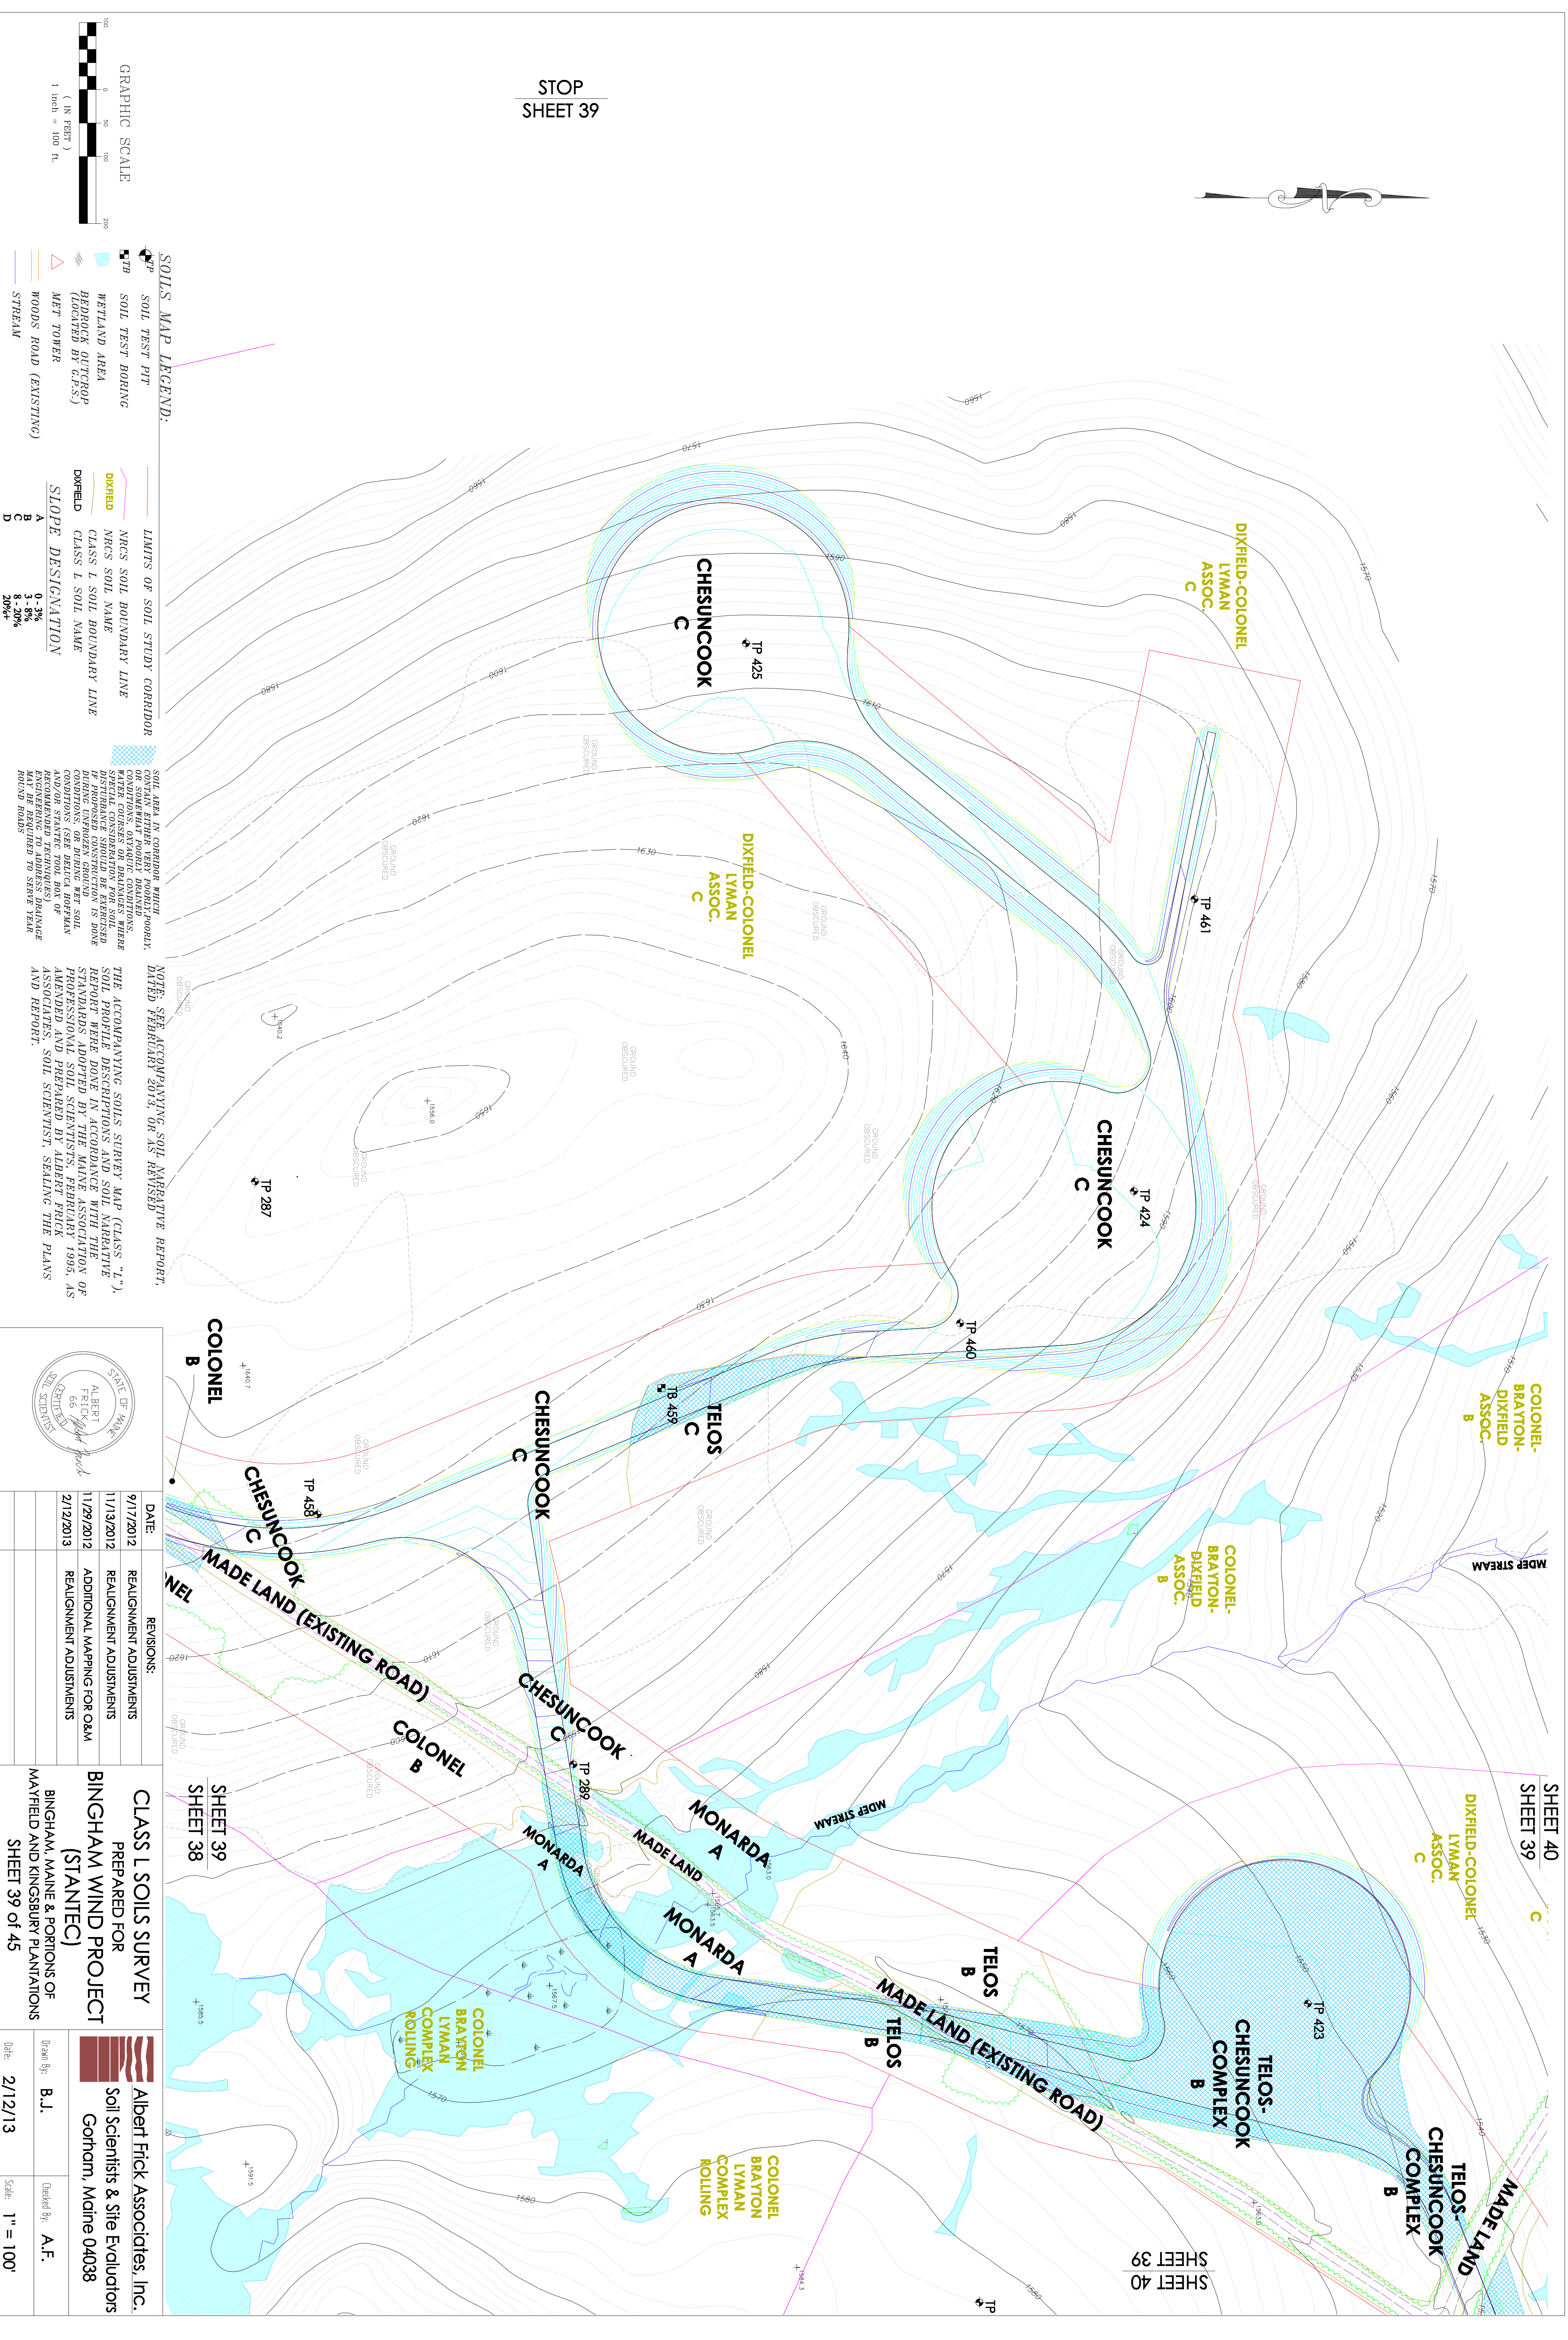

DATE:	REVISIONS:
9/17/2012	REALIGNMENT ADJUSTMENTS
11/13/2012	REALIGNMENT ADJUSTMENTS
11/29/2012	ADDITIONAL MAPPING FOR O&M
2/12/2013	REALIGNMENT ADJUSTMENTS

CLASS 1 SOILS SURVEY
 PREPARED FOR
BINGHAM WIND PROJECT
 (STANTEC)
 BINGHAM, MAINE & PORTONS OF
 MAYFIELD AND KINGSBURY PLANTATIONS
 SHEET 39 OF 45

Albert Frick Associates, Inc.
 Soil Scientists & Site Evaluators
 Gorham, Maine 04038

Drawn by: **B.J.**
 Date: **2/12/13**

Checked by: **A.F.**
 Scale: **1" = 100'**

SOIL AREA IN CORRIDOR WHERE POORLY
 OR SOMEWHAT POORLY DETERMINED
 CONDITIONS, DYNAMIC CONDITIONS,
 WITH CONSIDERABLE CHANGES IN
 DISTURBANCE SHOULD BE EXERCISED
 IN PROGRESS CONSTRUCTION IS DONE
 CONDITIONS; OR DURING MET SOIL
 CONDITIONS (SEE DETAIL HOPEMAN
 AND/OR STRATEGIC TOOL BOX OF
 ASSOCIATED SOIL SCIENTIST, SEALING THE PLANS
 AND REPORT.

NOTE: SEE ACCOMPANYING SOIL MAPS
 DATED FEBRUARY 2013, OR AS REVISED.

SHEET 39
 SHEET 38

SHEET 40
 SHEET 39
 SHEET 40