


SHEET 43
SHEET 44

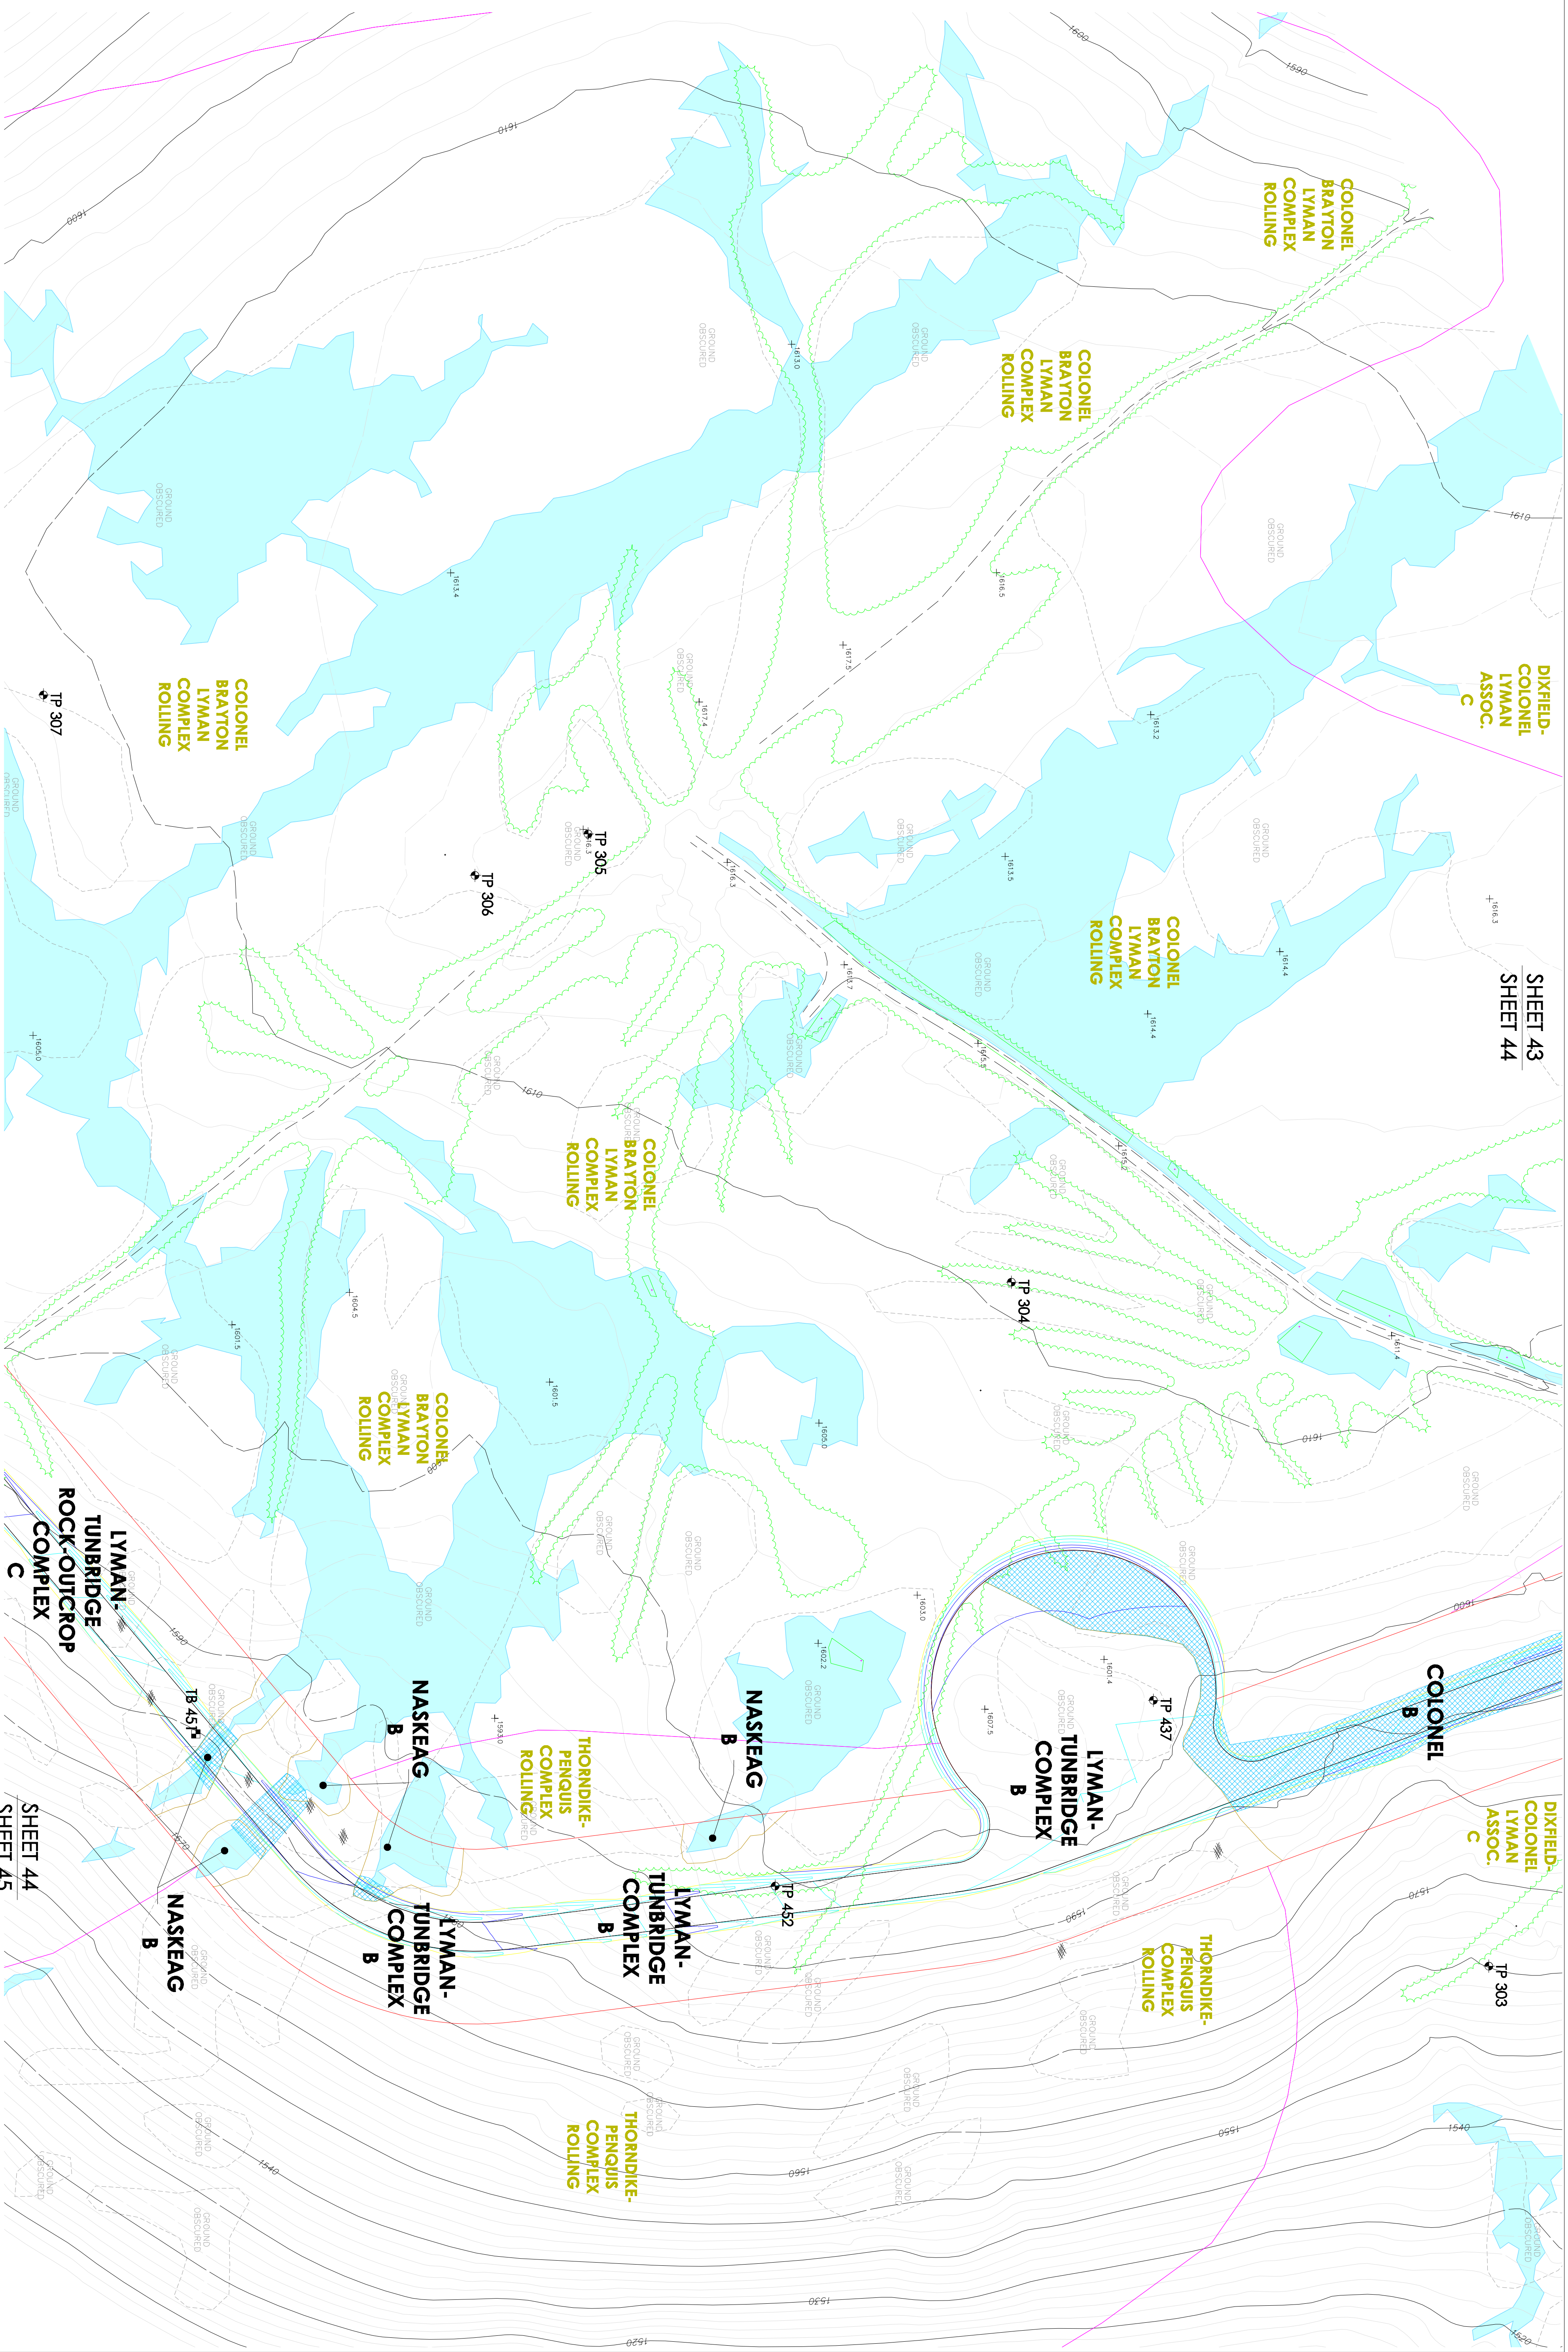


SOILS MAP LEGEND:

- SOIL TEST PIT
- WETLAND AREA
- ROCK OUTCROP (DETECTED BY G.S.)
- MET TOWER
- WOODS ROAD (EXISTING)
- STREAM
- LIMITS OF SOIL STUDY CORRIDOR
- NRES SOIL NAME
- CLASS 1 SOIL BOUNDARY LINE
- CLASS 1 SOIL NAME
- SLOPE DESIGNATION
- SLOPE DESIGNATION
- SLOPE DESIGNATION
- SLOPE DESIGNATION

NOTE: SEE ACCOMPANYING SOIL NARRATIVE REPORT.
DATED FEBRUARY 2013, OR AS REVISED.

SOIL AREA IN CORRIDOR WHERE CONDITIONS ARE SOMEWHAT POORLY DEFINED. WITH CONSIDERABLE CARE, THESE DISTURBANCES SHOULD BE EXERCISED IN PROGRESS CONSTRUCTION IS DONE CONDITIONS, OR DURING MET SOIL AND/OR STAKE TOOL BOX OF ASSOCIATES, SOIL SCIENTIST, SEALING THE PLANS AND REPORT.

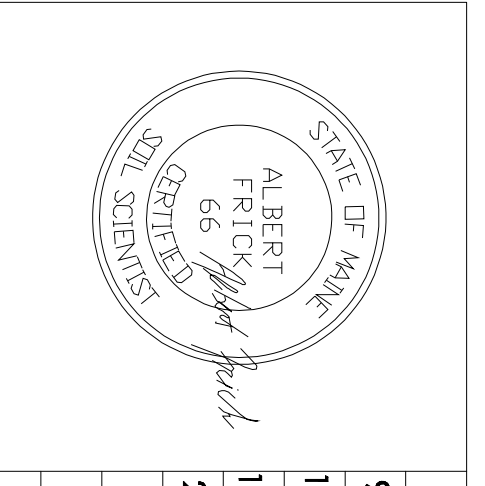

DATE:	REVISIONS:
9/17/2012	REALIGNMENT ADJUSTMENTS
11/13/2012	REALIGNMENT ADJUSTMENTS
11/29/2012	ADDITIONAL MAPPING FOR O&M
2/12/2013	REALIGNMENT ADJUSTMENTS

CLASS 1 SOILS SURVEY
PREPARED FOR
BINGHAM WIND PROJECT
(STANTEC)
BINGHAM, MAINE & PORTIONS OF
MAYFIELD AND KINGSBURY PLANTATIONS

Albert Frick Associates, Inc.
Soil Scientists & Site Evaluators
Gorham, Maine 04038

Drawn by: **B.J.**
Date: **2/12/13**

Checked by: **A.F.**
Scale: **1" = 100'**

