



F ROAD PLAN 0+00 TO 8+00  
SCALE: 1"=50'

B1

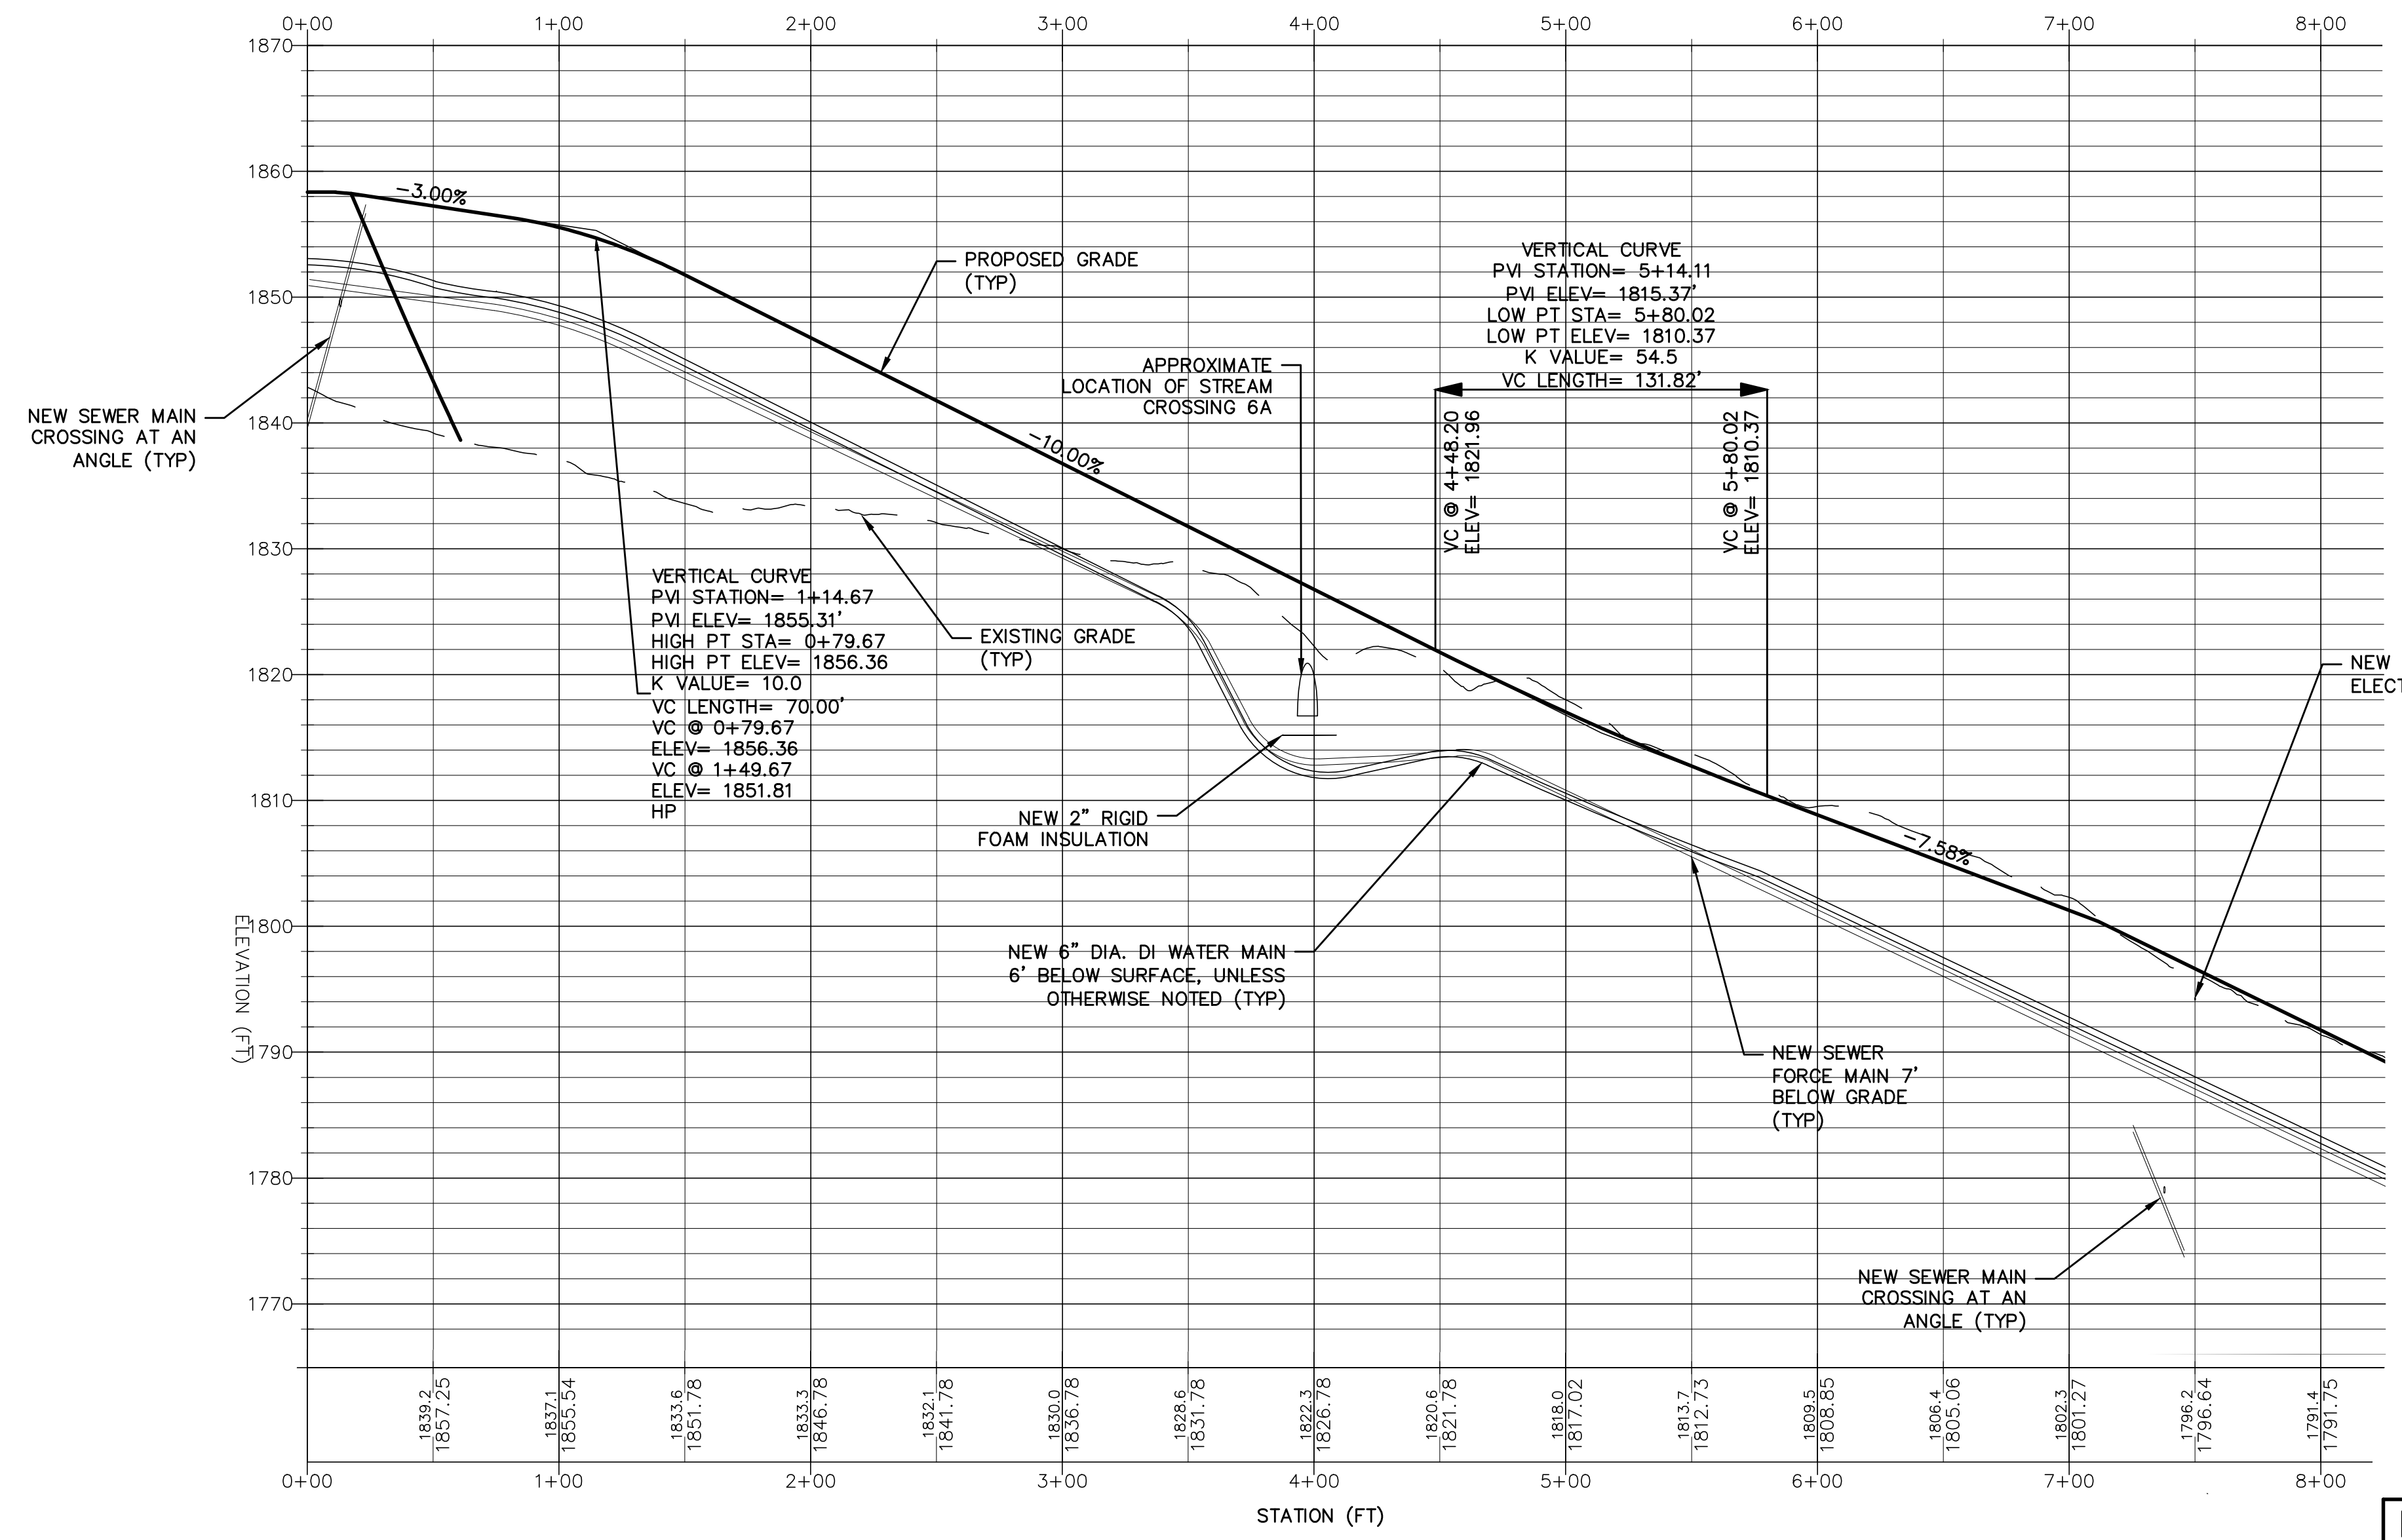

F ROAD PROFILE 0+00 TO 8+00  
HORIZONTAL SCALE 1" = 50' VERTICAL SCALE 1" = 10'

A2

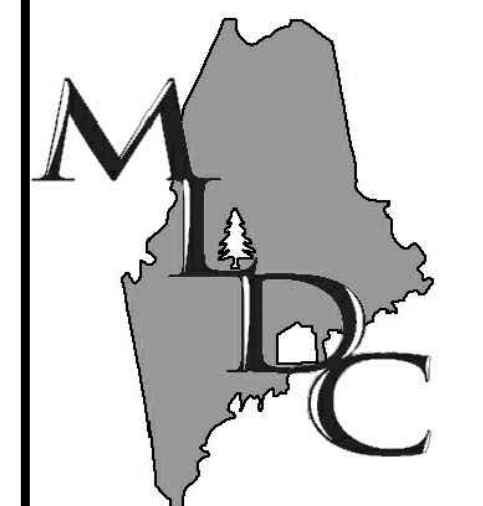

**MAIN-LAND**  
DEVELOPMENT  
CONSULTANTS, INC.  
69 MAIN ST. LIVERMORE FALLS, MAINE  
367 US ROUTE 1 FALMOUTH, MAINE  
PH: (207) 897-6732 FAX: (207) 897-5404  
WWW.MAIN-LANDDC.COM


**PROJECT**  
**BOYNE RESORTS**  
**WEST MOUNTAIN**  
**EXPANSION**

NEAR WEST MOUNTAIN ROAD,  
SUGARLOAF SKI RESORT  
**OWNER OF RECORD**  
**BOYNE RESORTS**

5092 ACCESS ROAD,  
CARRABASSETT VALLEY, MAINE

MADE FOR  
**VANASSE HANGEN**  
**BRUSTLIN, INC.**


40 IDX DRIVE, BUILDING 100, SUITE  
200, SOUTH BURLINGTON, VT

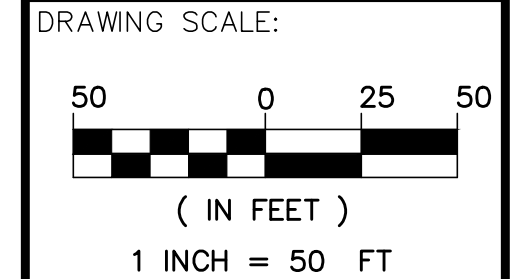

**SUBMISSION NOTES:**  
SUBMISSION 1: 2021-04-18 E.J.H.  
REVISION FOR CLIENT REVIEW  
SUBMISSION 2: 2021-05-24 E.J.H.  
REVISION FOR CLIENT REVIEW  
SUBMISSION 3: 2021-09-03 E.J.H.  
REVISION FOR CLIENT REVIEW  
SUBMISSION 4: 2021-09-23 E.J.H.  
FOR PERMITTING

PROJ. MGR: RWD  
DRAWN BY: E.J.H.  
CHECKED BY: RWD  
SUBMISSION NO. 4  
SURVEY DATE: N/A  
SUBMISSION DATE: 2021-09-23  
SUBMITTED FOR: REVIEW

**NOT FOR CONSTRUCTION**  
**ROAD PLAN &**  
**PROFILE**

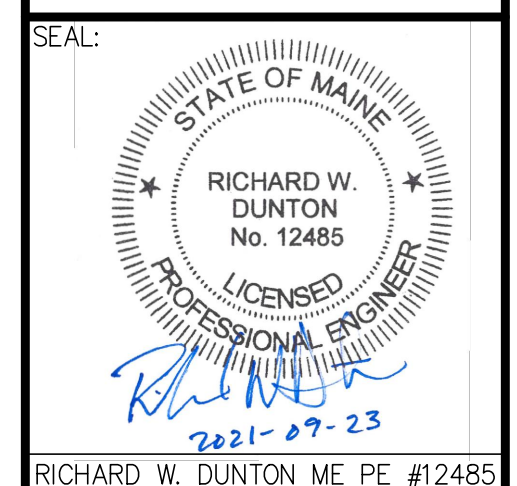

RICHARD W. DUNTON ME PE #12485  
DRAWING NO. **C5.10**  
MLDC NO. 20-237