

**MAIN-LAND**  
DEVELOPMENT  
CONSULTANTS, INC.

69 MAIN ST. LIVERMORE FALLS, MAINE  
367 US ROUTE 1 FALMOUTH, MAINE  
PH: (207) 897-6752 FAX: (207) 897-5404  
WWW.MAIN-LANDDC.COM

PROJECT  
**BOYNE RESORTS  
WEST MOUNTAIN  
EXPANSION**

NEAR WEST MOUNTAIN ROAD,  
SUGARLOAF SKI RESORT

OWNER OF RECORD  
**BOYNE RESORTS**

5092 ACCESS ROAD,  
CARRABASSETT VALLEY, MAINE

MADE FOR  
**VANASSE HANGEN  
BRUSTLIN, INC.**

40 IDX DRIVE, BUILDING 100, SUITE  
200, SOUTH BURLINGTON, VT


DRAWING SCALE:  
50 0 25 50  
( IN FEET )  
1 INCH = 50 FT

SUBMISSION NOTES:  
SUBMISSION 1: 2021-04-19 E.J.H.  
REVISION FOR CLIENT REVIEW  
SUBMISSION 2: 2021-08-12 E.J.H.  
REVISION FOR INTERNAL REVIEW  
SUBMISSION 3: 2021-09-03 E.J.H.  
REVISION FOR CLIENT REVIEW  
SUBMISSION 4: 2021-09-23 E.J.H.  
FOR PERMITTING

PROJ. MGR: RWD  
DRAWN BY: E.J.H.  
CHECKED BY: RWD  
SUBMISSION NO. 4  
SURVEY DATE: N/A  
SUBMISSION DATE: 2021-09-23  
SUBMITTED FOR: REVIEW

**NOT FOR CONSTRUCTION**



**ROAD PLAN &  
PROFILE**

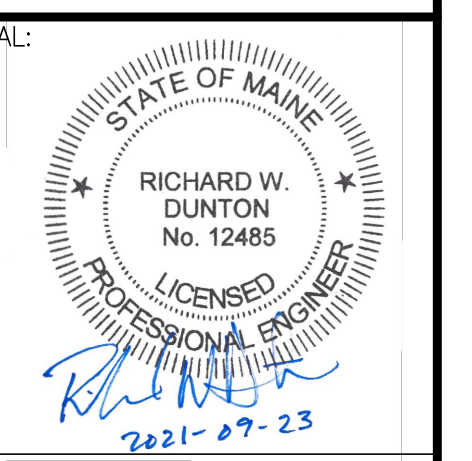

RICHARD W. DUNTION ME PE #12485

DRAWING NO.


**C5.2**  
MLDC NO. 20-237

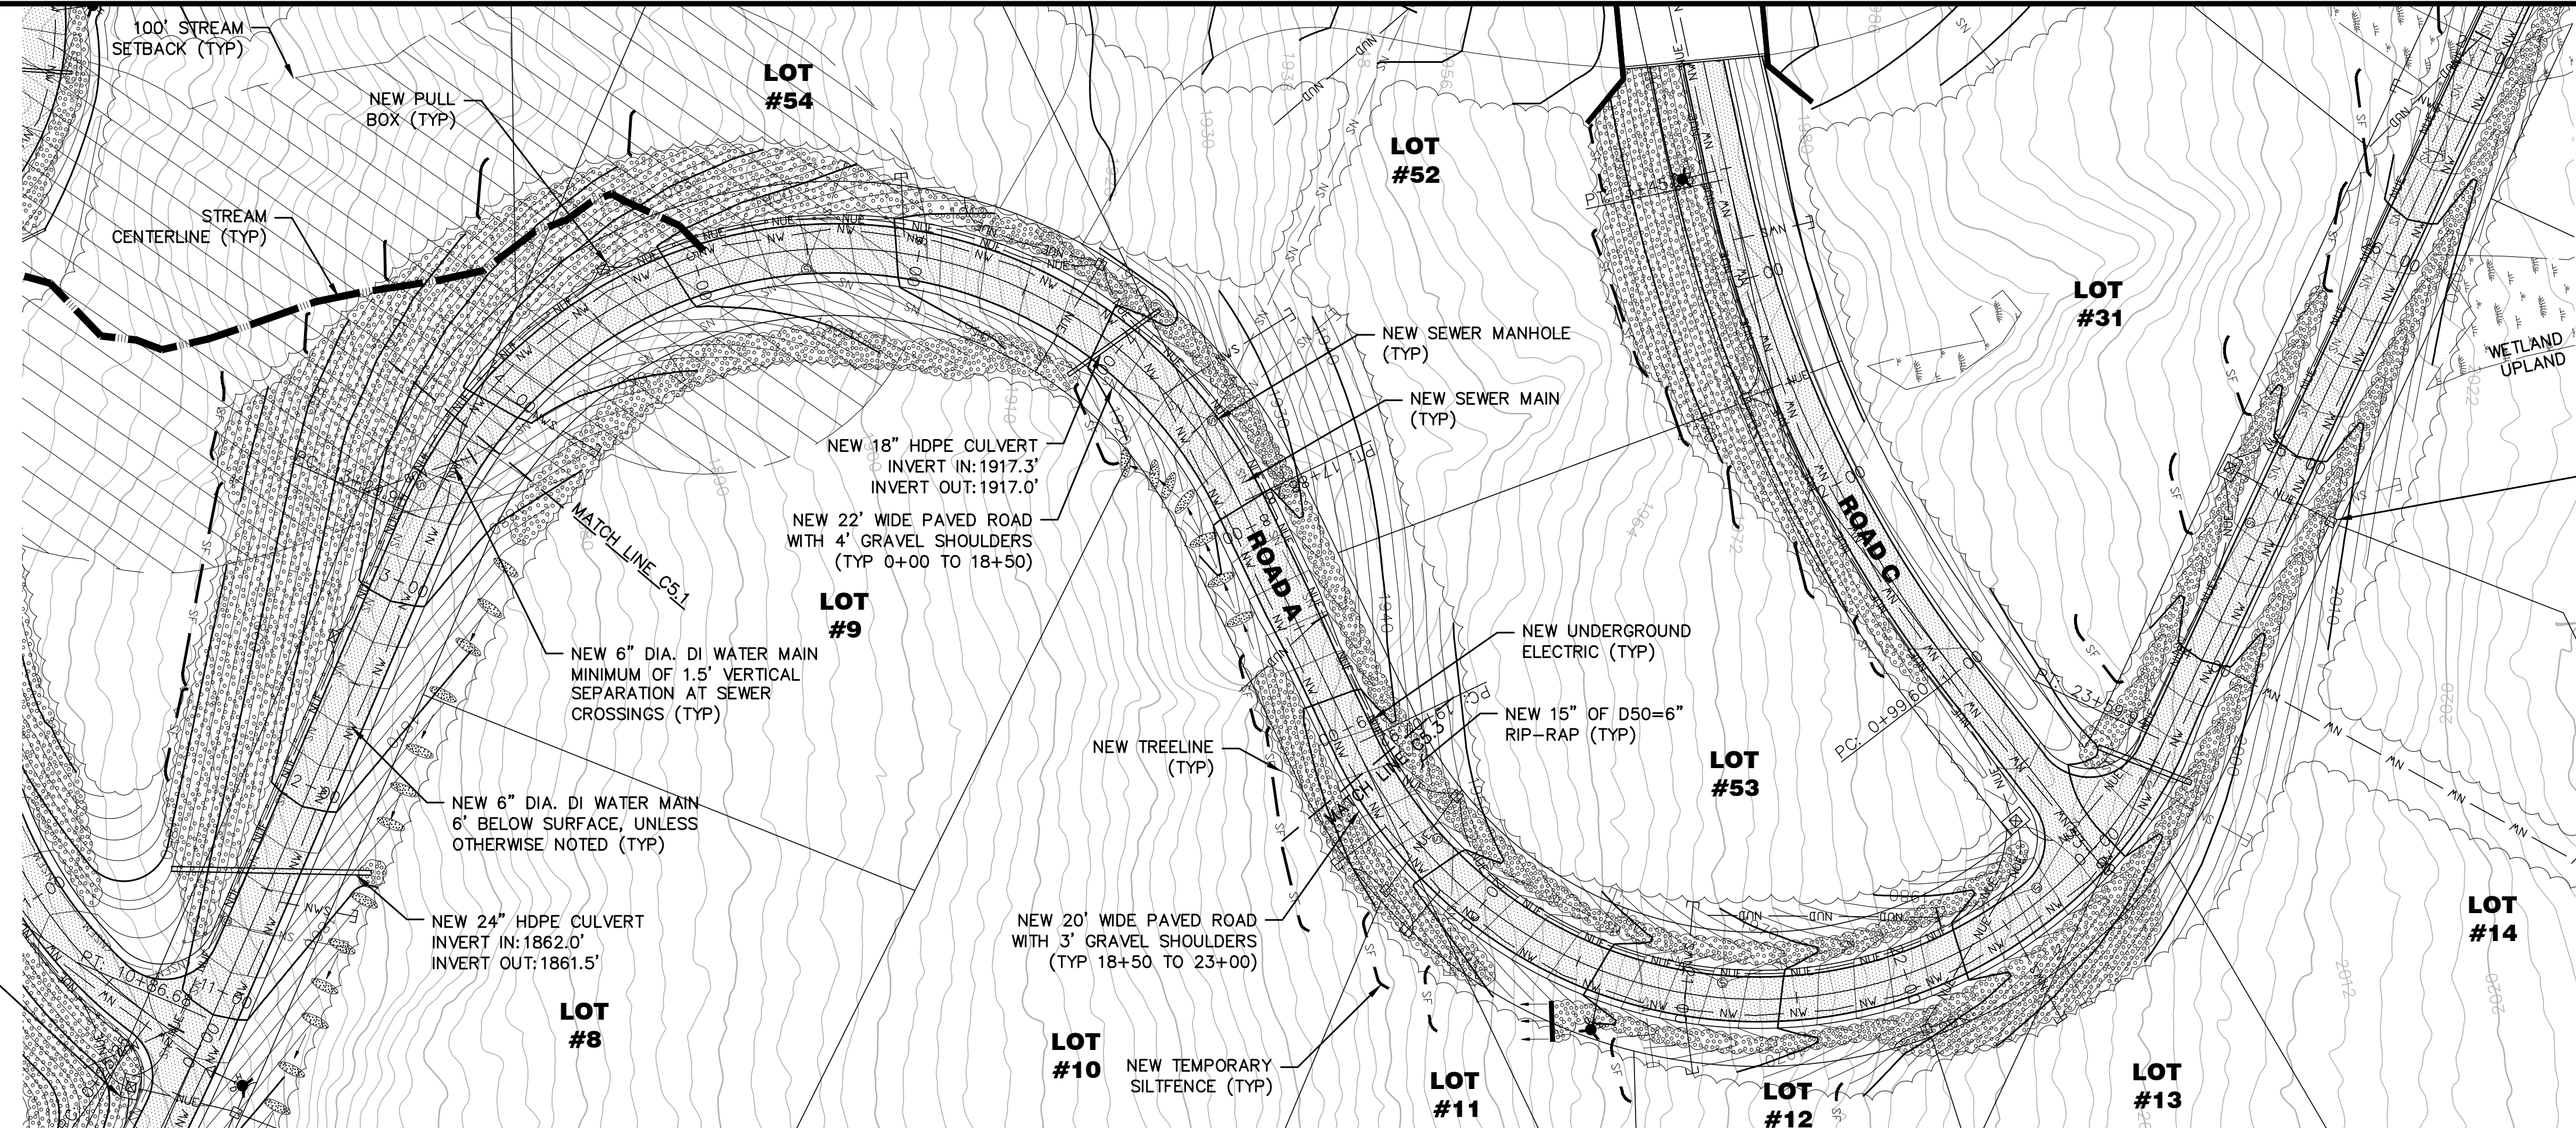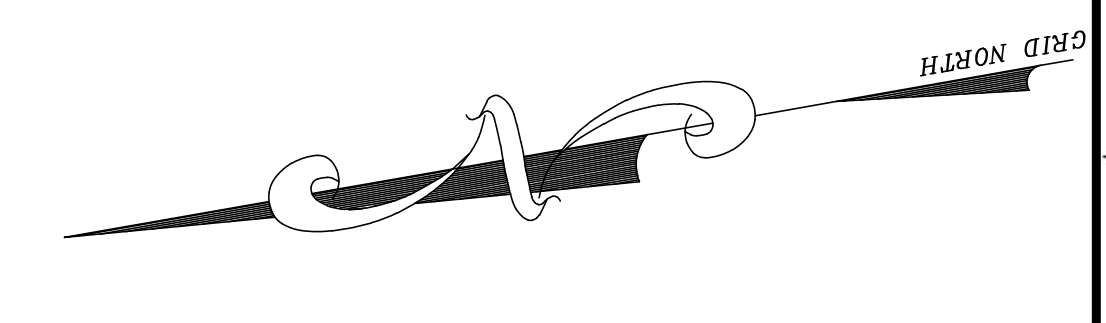

**A ROAD PLAN 12+00 TO 21+00**

**B1**

SCALE: 1"=50'

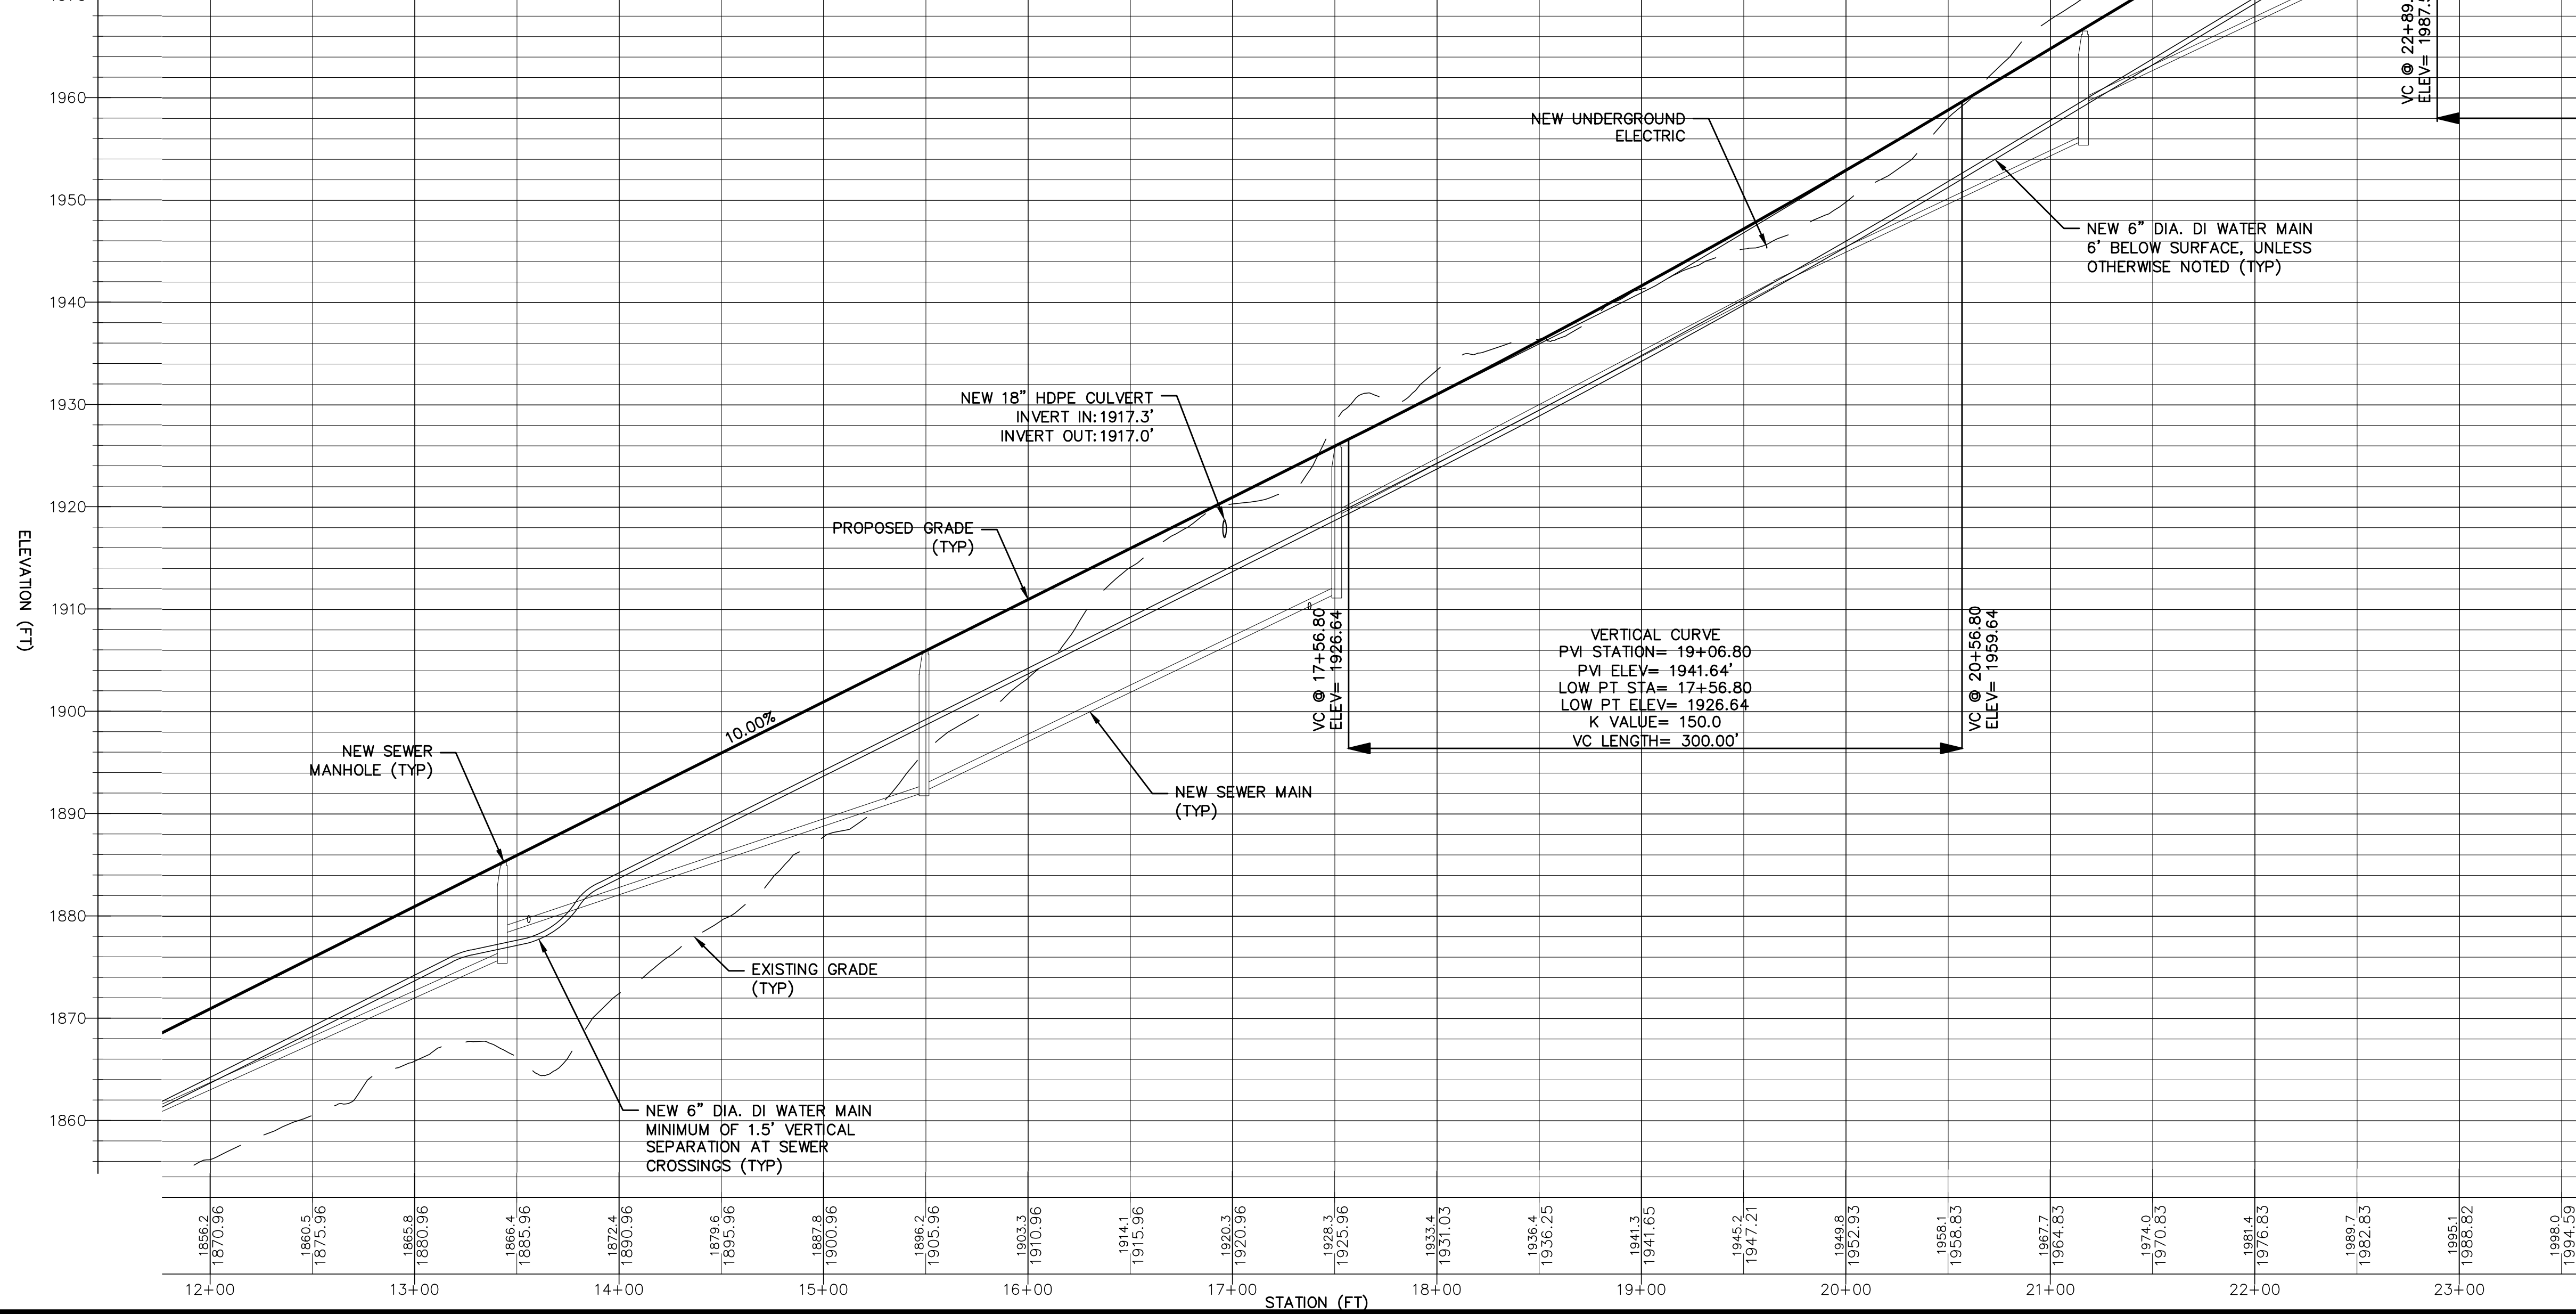

**A ROAD PROFILE 12+00 TO 21+00**

**A1**

HORIZONTAL SCALE 1" = 50' VERTICAL SCALE 1" = 10'