


D ROAD PLAN
SCALE: 1"=50'

B1

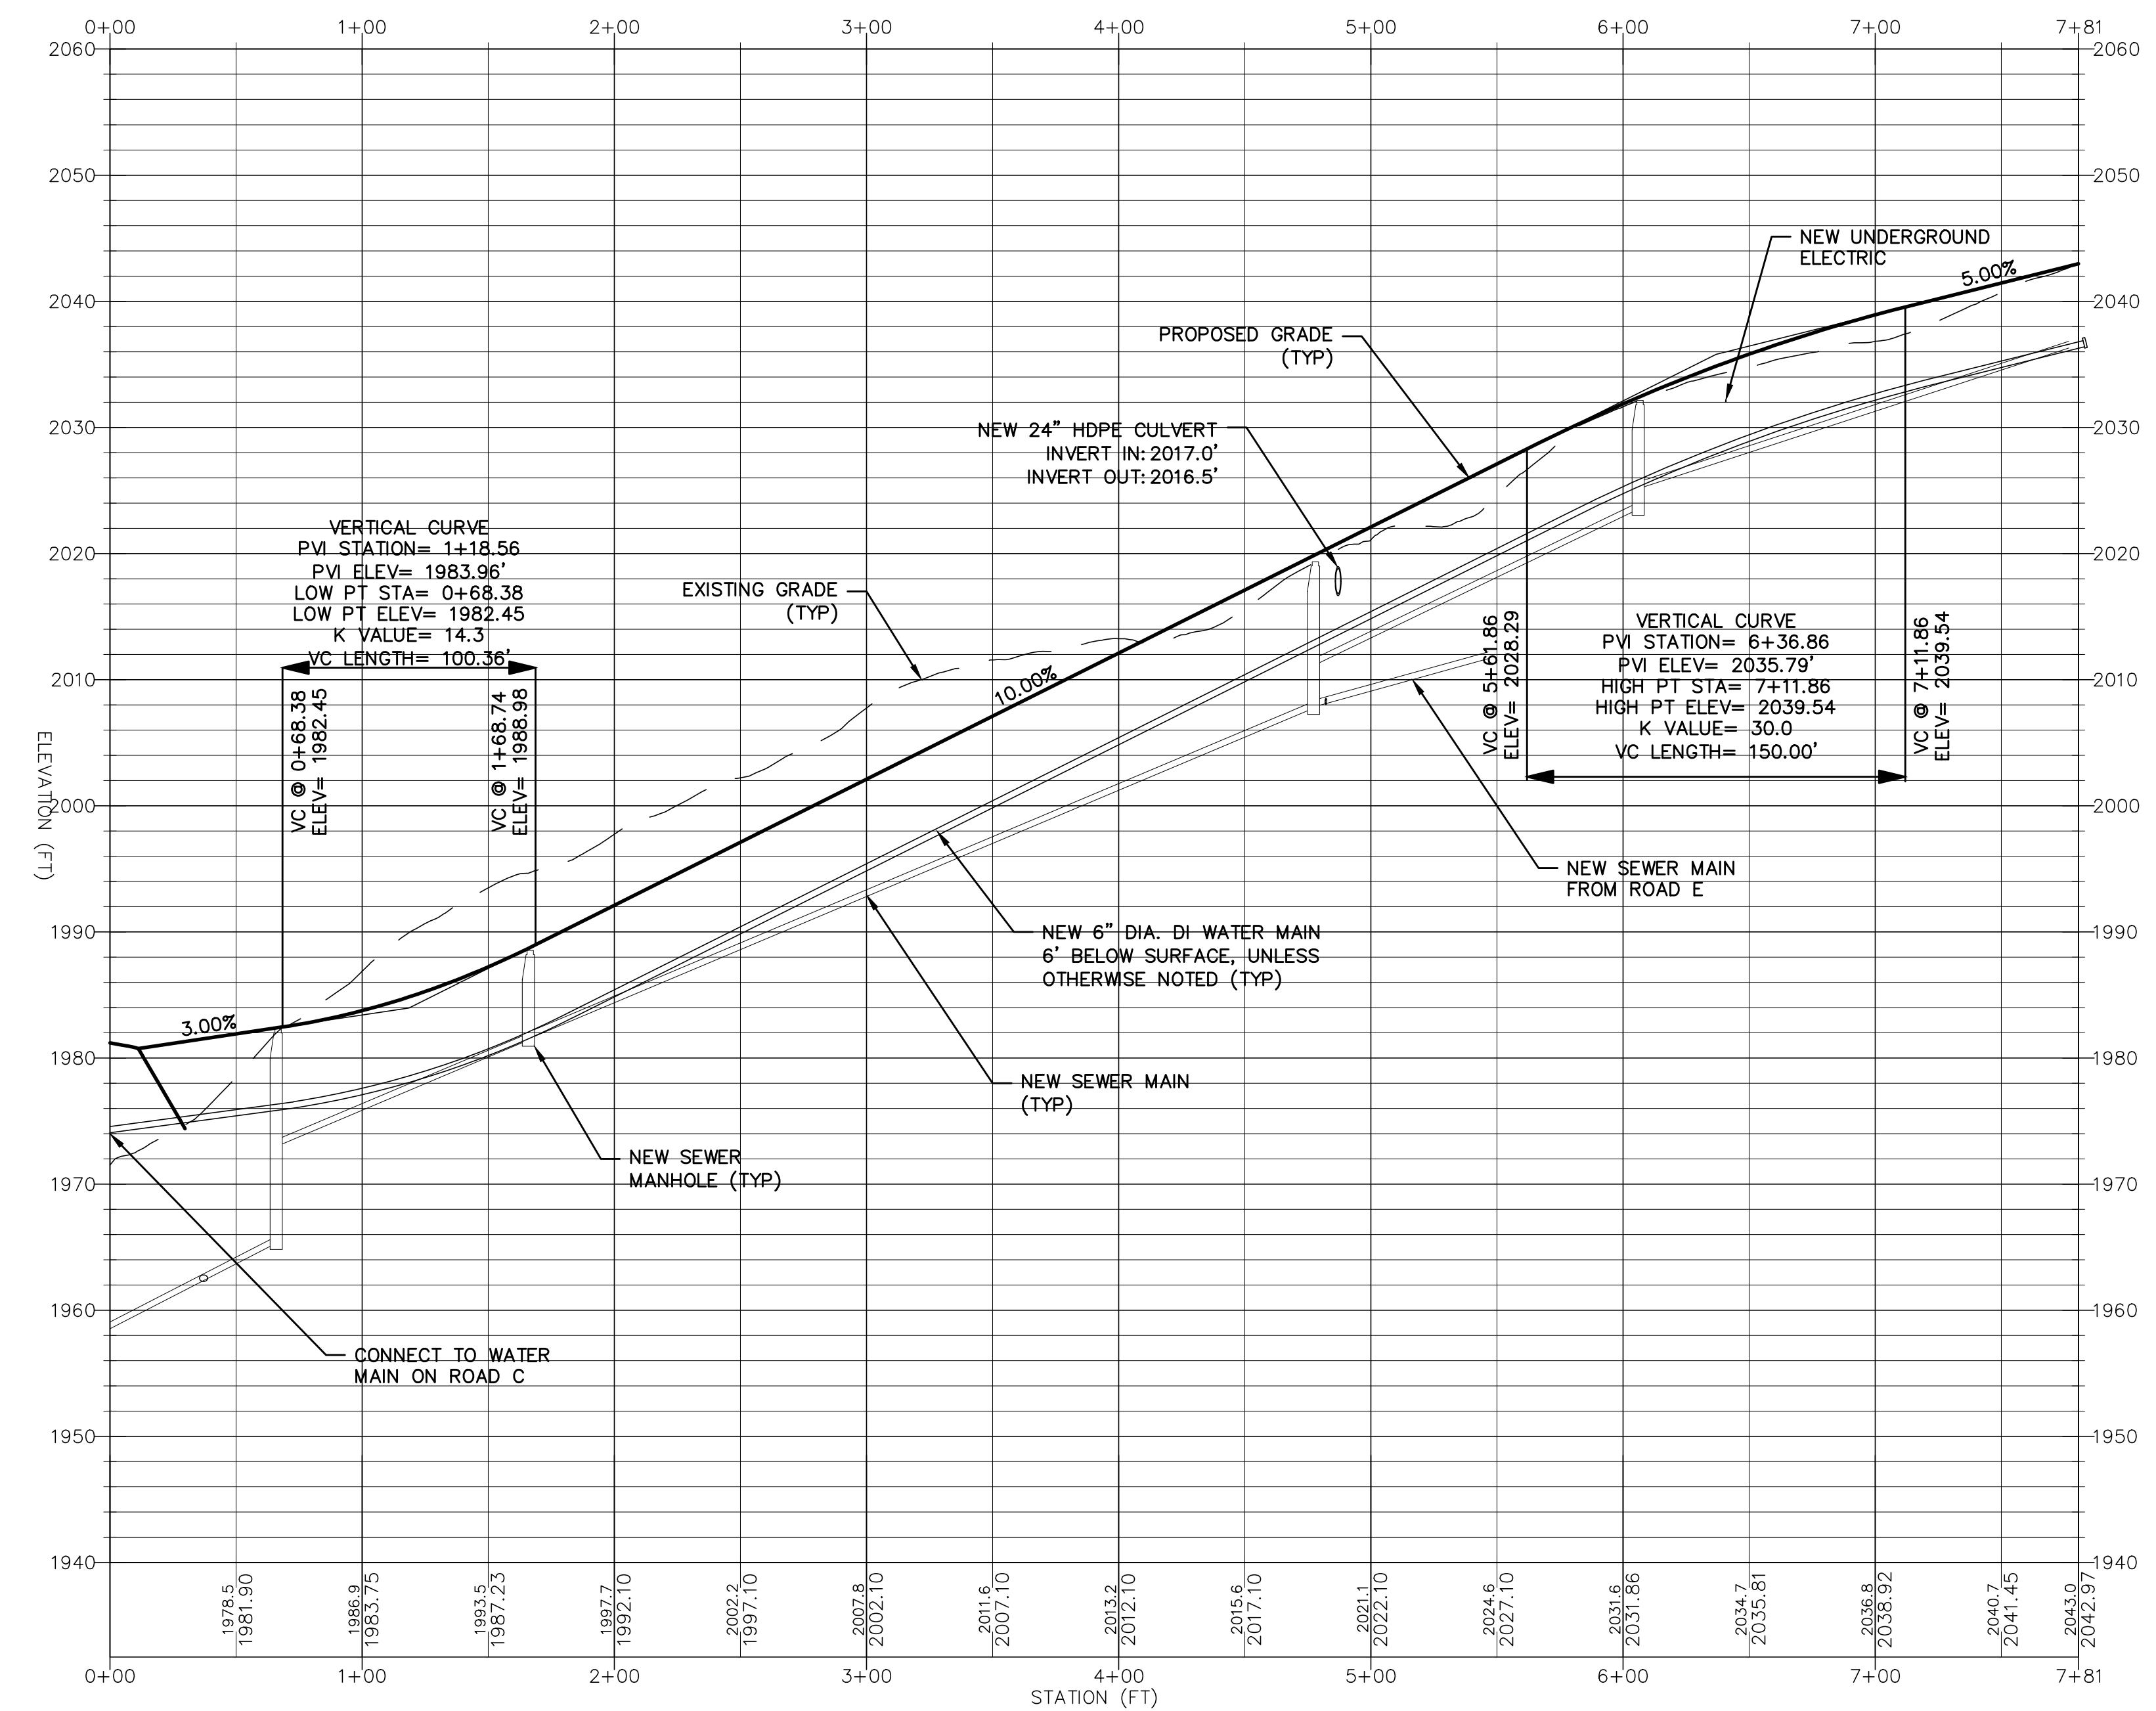

D ROAD PROFILE
HORIZONTAL SCALE 1" = 50' VERTICAL SCALE 1" = 10'

A1

MAIN-LAND
DEVELOPMENT
CONSULTANTS, INC.
69 MAIN ST. LIVERMORE FALLS, MAINE
367 US ROUTE 1 FALMOUTH, MAINE
PH: (207) 897-6732 FAX: (207) 897-5401
WWW.MAIN-LANDDC.COM

PROJECT
**BOYNE RESORTS
WEST MOUNTAIN
EXPANSION**
NEAR WEST MOUNTAIN ROAD,
SUGARLOAF SKI RESORT
OWNER OF RECORD
BOYNE RESORTS
5092 ACCESS ROAD,
CARRABASSETT VALLEY, MAINE

MADE FOR
**VANASSE HANGEN
BRUSTLIN, INC.**
40 IDX DRIVE, BUILDING 100, SUITE
200, SOUTH BURLINGTON, VT

DRAWING SCALE:
50 0 25 50
(IN FEET)
1 INCH = 50 FT

SUBMISSION NOTES:
SUBMISSION 1: 2021-04-18 E.J.H.
REVISION FOR CLIENT REVIEW
SUBMISSION 2: 2021-08-12 E.J.H.
REVISION FOR INTERNAL REVIEW
SUBMISSION 3: 2021-09-03 E.J.H.
REVISION FOR CLIENT REVIEW
SUBMISSION 4: 2021-09-23 E.J.H.
FOR PERMITTING

PROJ. MGR: RWD
DRAWN BY: E.J.H.
CHECKED BY: RWD
SUBMISSION NO. 4
SURVEY DATE: N/A
SUBMISSION DATE: 2021-09-23
SUBMITTED FOR: REVIEW

NOT FOR CONSTRUCTION
**ROAD PLAN &
PROFILE**

SEAL:
STATE OF MAINE
RICHARD W. DUNTON
No. 12485
LICENSED
PROFESSIONAL ENGINEER
2021-09-23
RICHARD W. DUNTON ME PE #12485
DRAWING NO. **C5.8**
MLDC NO. 20-237