

MAIN-LAND
DEVELOPMENT
CONSULTANTS, INC.
69 MAIN ST. LIVERMORE FALLS, MAINE
367 US ROUTE 1 FALMOUTH, MAINE
PH: (207) 897-6732 FAX: (207) 897-5404
WWW.MAIN-LANDDC.COM

PROJECT
**BOYNE RESORTS
WEST MOUNTAIN
EXPANSION**

NEAR WEST MOUNTAIN ROAD,
SUGARLOAF SKI RESORT
OWNER OF RECORD


BOYNE RESORTS

5092 ACCESS ROAD,
CARRABASSETT VALLEY, MAINE

MADE FOR
**VANASSE HANGEN
BRUSTLIN, INC.**

40 IDX DRIVE, BUILDING 100, SUITE
200, SOUTH BURLINGTON, VT

DRAWING SCALE:

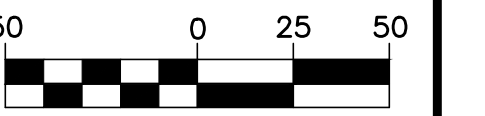


1 INCH = 50 FT

SUBMISSION NOTES:
SUBMISSION 1: 2021-04-16 E/JH
REVISION FOR CLIENT REVIEW
SUBMISSION 2: 2021-08-12 E/JH
REVISION FOR INTERNAL REVIEW
SUBMISSION 3: 2021-09-03 E/JH
REVISION FOR CLIENT REVIEW
SUBMISSION 4: 2021-09-23 E/JH
FOR PERMITTING

PROJ. MGR: DUNTON RWD
DRAWN BY: DUNTON E/JH
CHECKED BY: DUNTON RWD
SUBMISSION NO. 4
SURVEY DATE: N/A
SUBMISSION DATE: 2021-09-23
SUBMITTED FOR: REVIEW

NOT FOR CONSTRUCTION
**SEWER PLAN &
PROFILE**


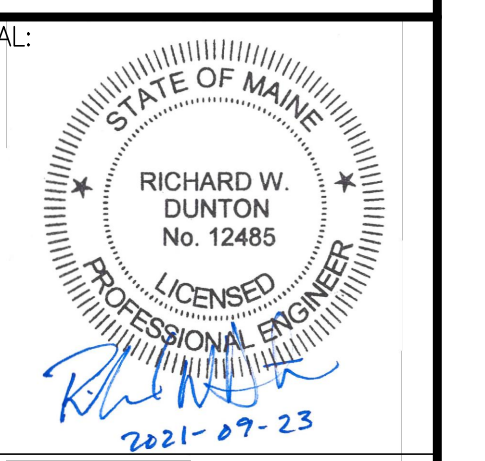


RICHARD W. DUNTON ME PE #12485


DRAWING NO.

C7.13


MLDC NO. 20-237

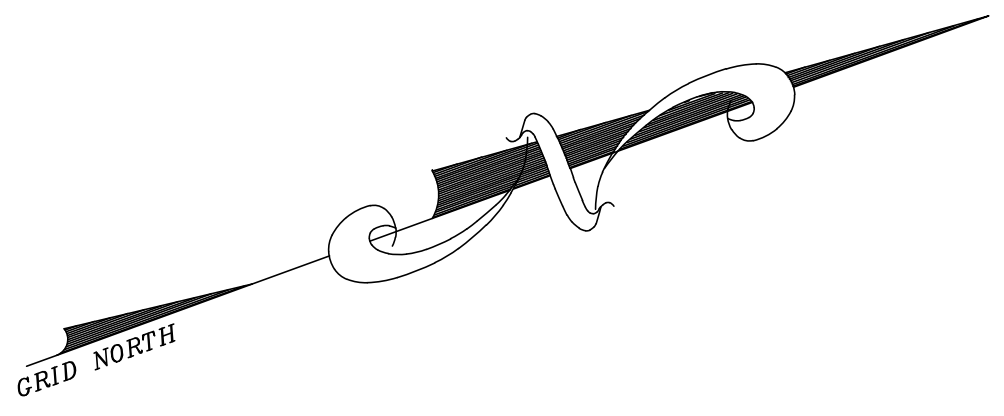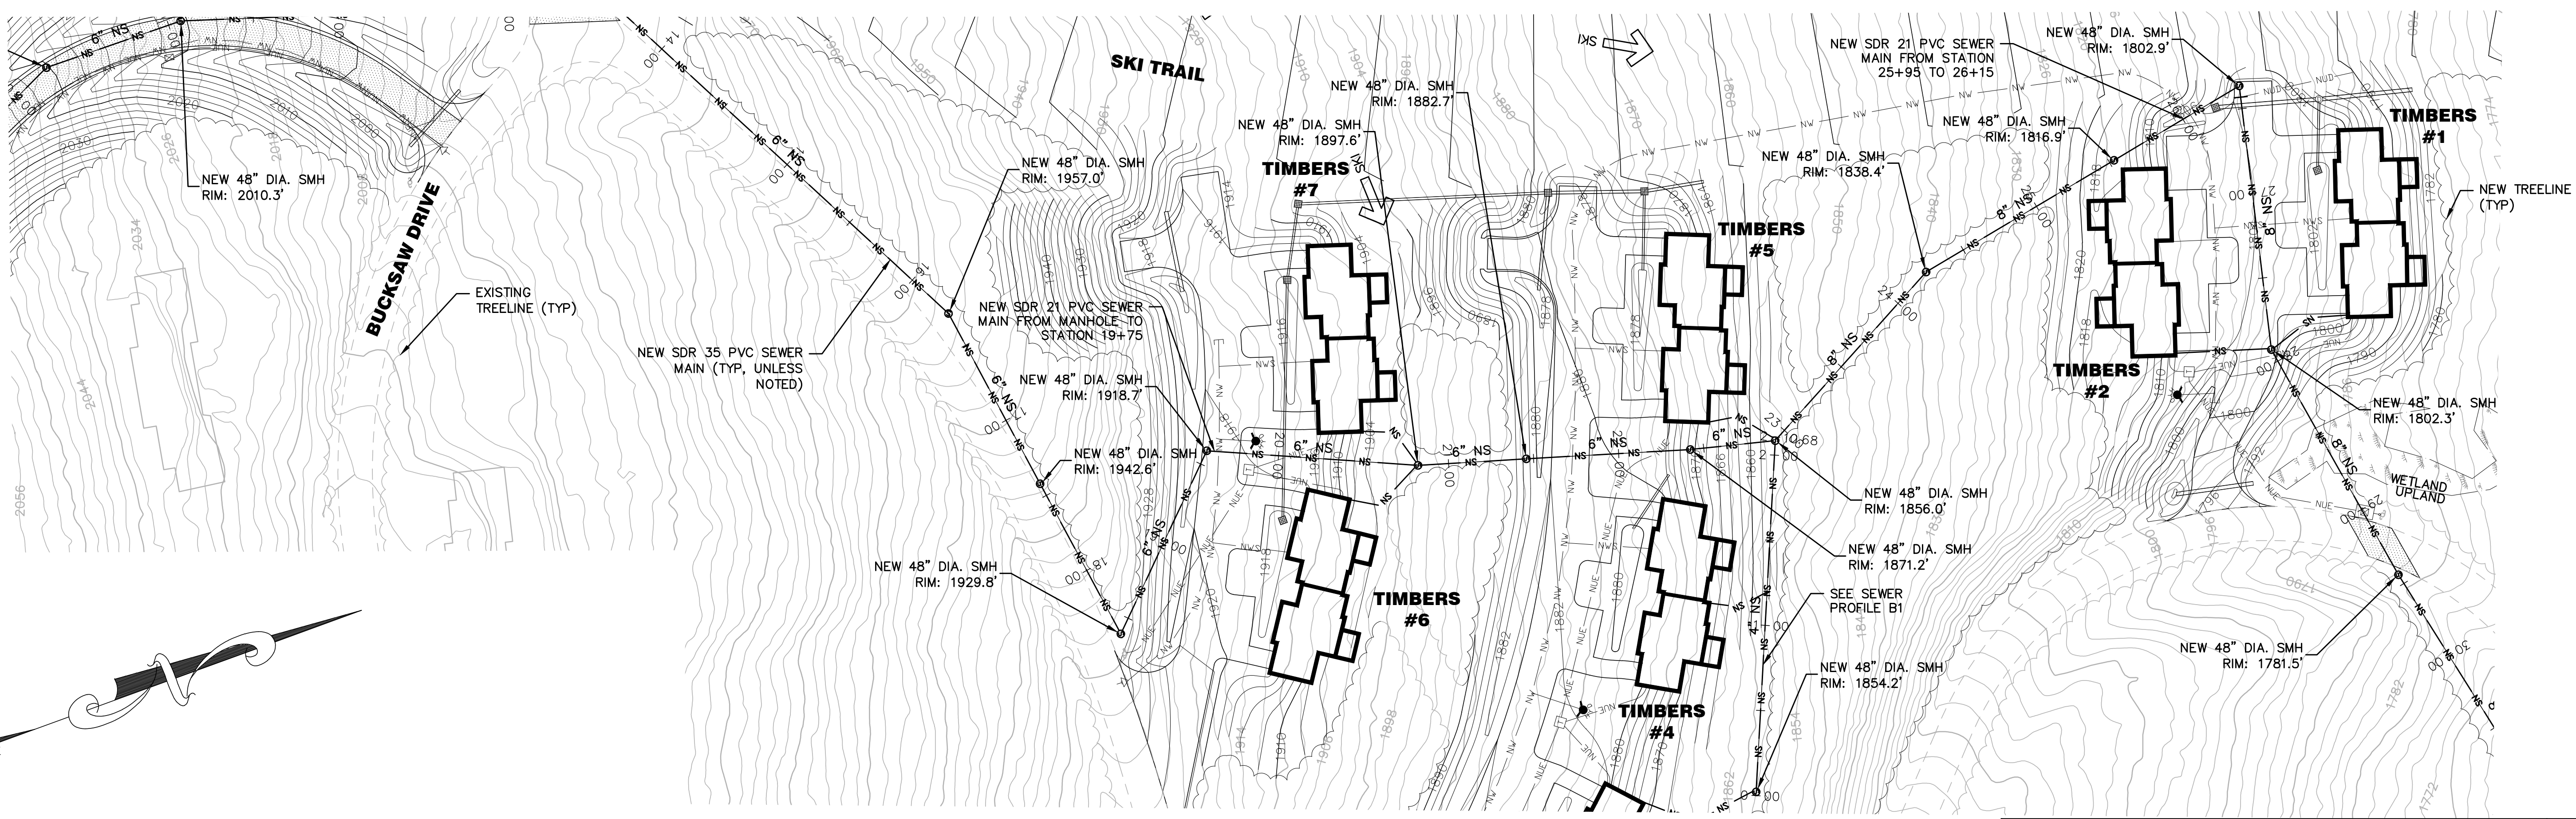

SEWER PLAN 14+00 TO 29+00 & SPUR C1
SCALE 1" = 50'

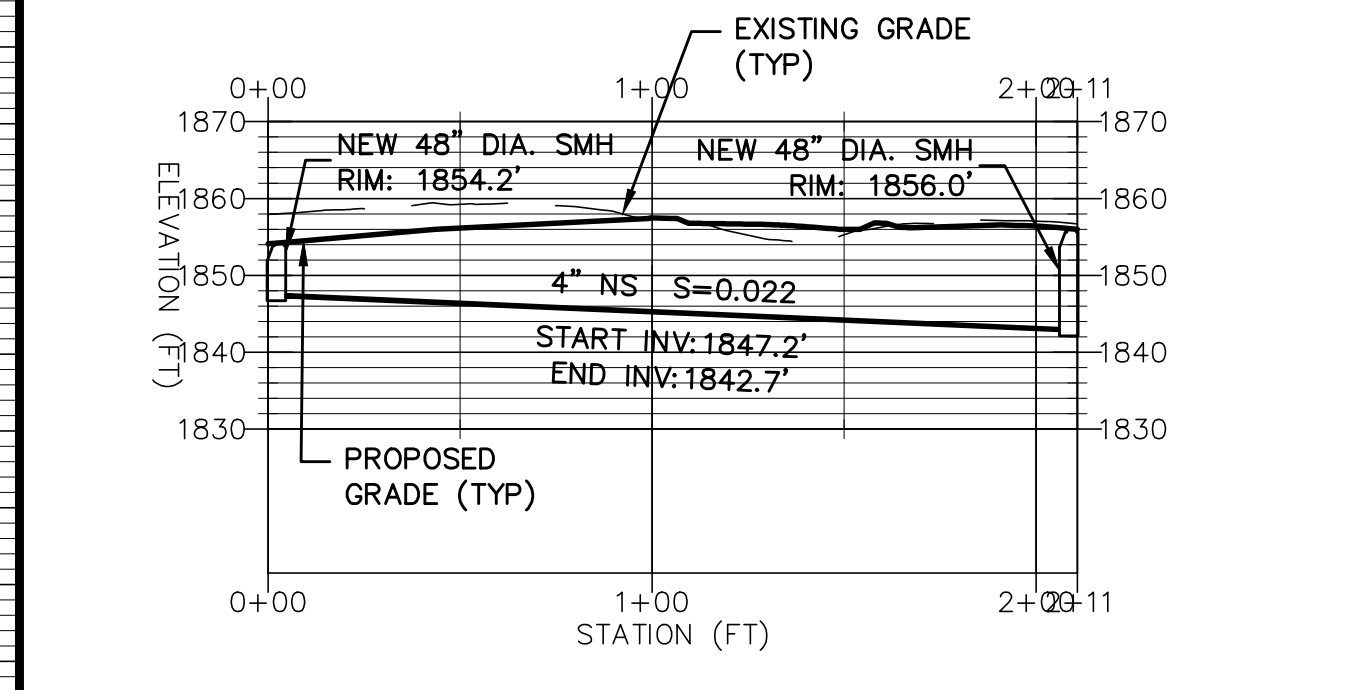

SEWER PROFILE SPUR B1
HORIZONTAL SCALE 1" = 50' VERTICAL SCALE 1" = 25'

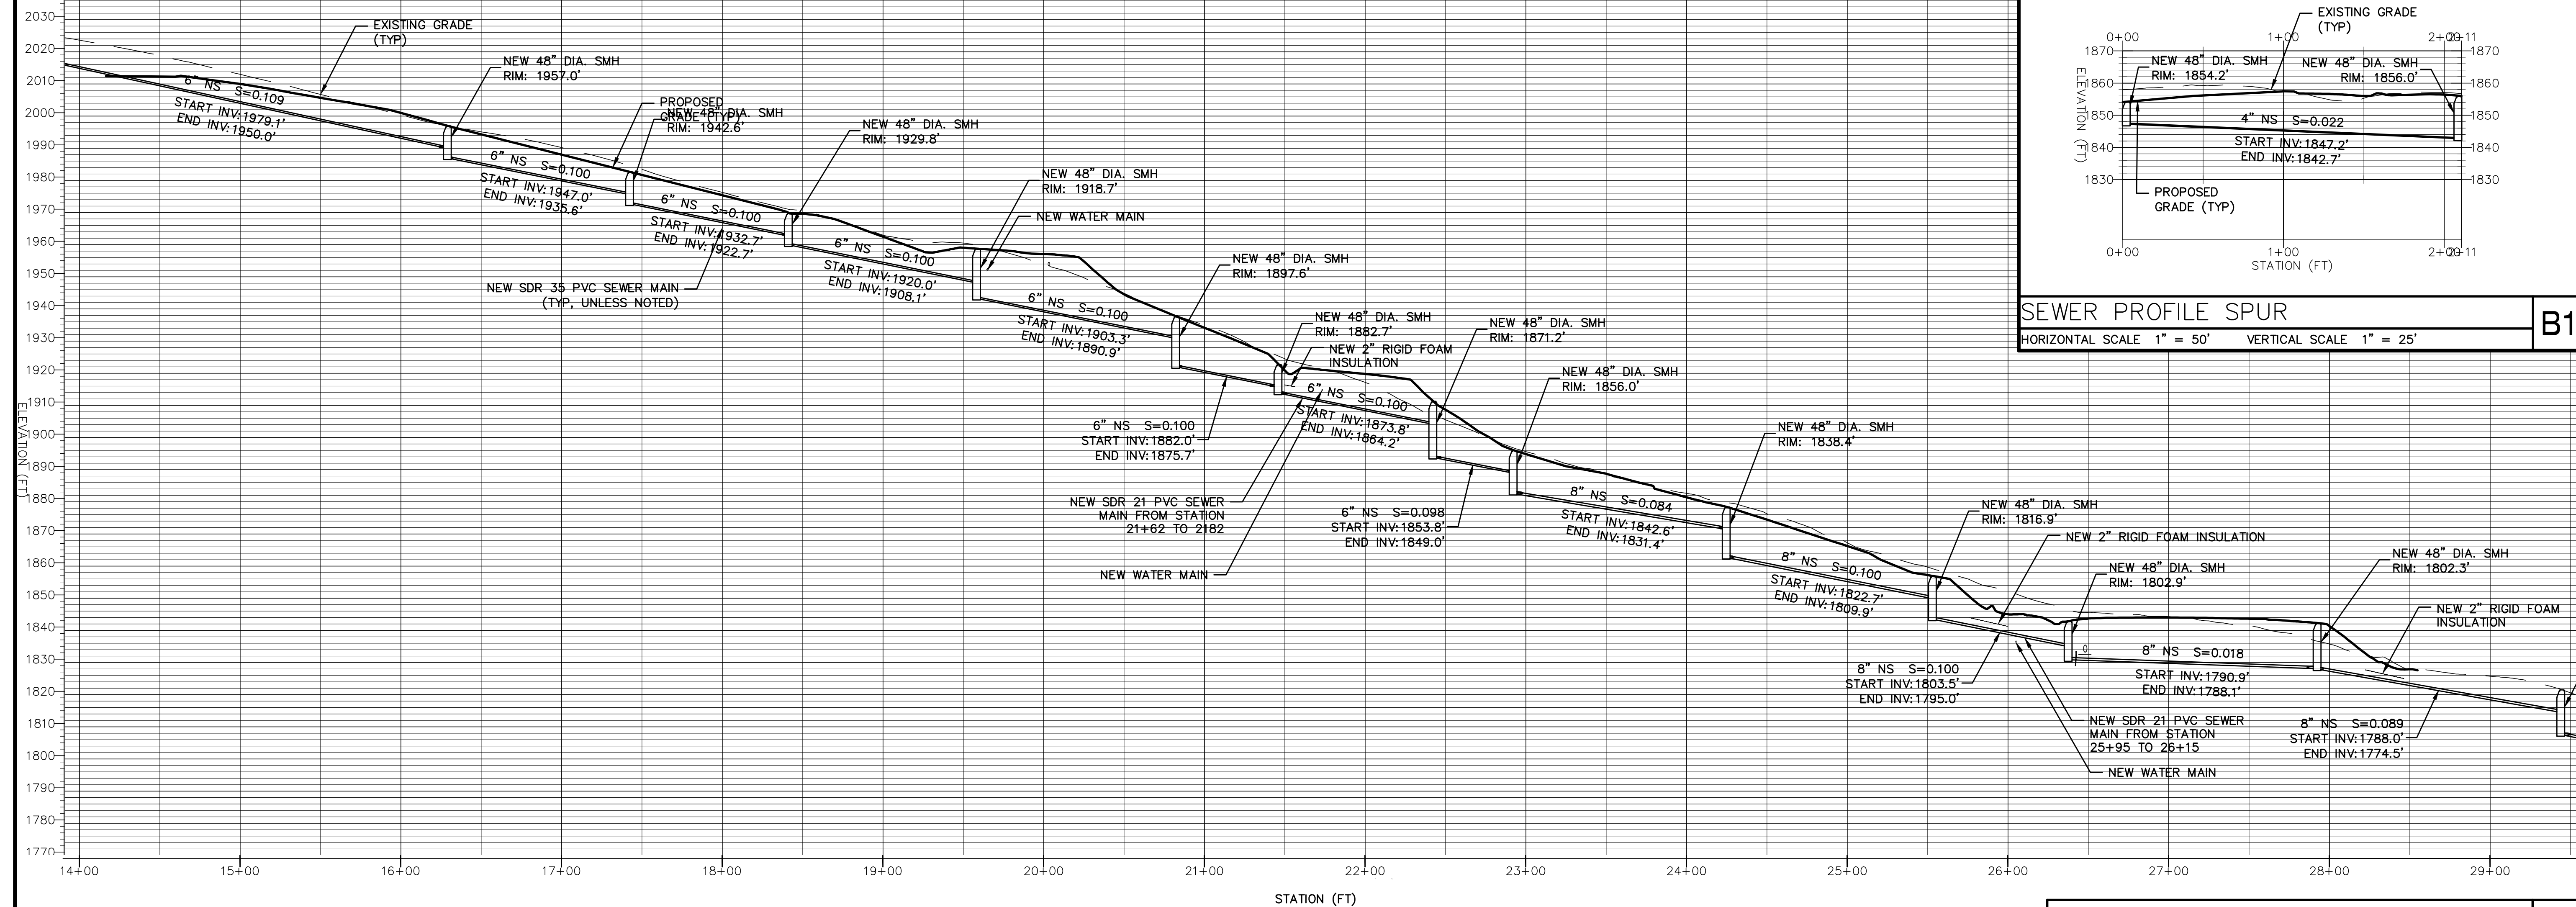

SEWER PROFILE 14+00 TO 29+00 A1
HORIZONTAL SCALE 1" = 50' VERTICAL SCALE 1" = 25'