

**MAIN-LAND**  
DEVELOPMENT  
CONSULTANTS, INC.

69 MAIN ST. LIVERMORE FALLS, MAINE  
367 US ROUTE 1 FALMOUTH, MAINE  
PH: (207) 897-6732 FAX: (207) 897-5404  
WWW.MAIN-LANDDC.COM

PROJECT

**BOYNE RESORTS  
WEST MOUNTAIN  
EXPANSION**

NEAR WEST MOUNTAIN ROAD,  
SUGARLOAF SKI RESORT

OWNER OF RECORD

**BOYNE RESORTS**


5092 ACCESS ROAD,  
CARRABASSETT VALLEY, MAINE

MADE FOR

**VANASSE HANGEN  
BRUSTLIN, INC.**

40 IDX DRIVE, BUILDING 100, SUITE  
200, SOUTH BURLINGTON, VT

DRAWING SCALE:

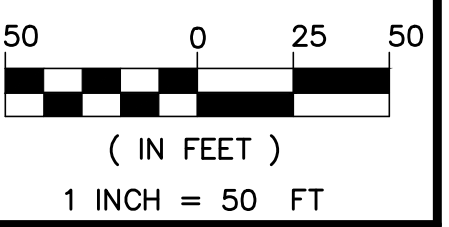

SUBMISSION NOTES:

SUBMISSION 1: 2021-04-16 E.J.H.  
REVISION FOR CLIENT REVIEW

SUBMISSION 2: 2021-08-12 E.J.H.  
REVISION FOR INTERNAL REVIEW


SUBMISSION 3: 2021-09-03 E.J.H.  
REVISION FOR CLIENT REVIEW

SUBMISSION 4: 2021-09-23 E.J.H.  
FOR PERMITTING

PROJ. MGR: RWD  
DRAWN BY: E.J.H.  
CHECKED BY: RWD  
SUBMISSION NO: 4  
SURVEY DATE: N/A  
SUBMISSION DATE: 2021-09-23  
SUBMITTED FOR: REVIEW

**NOT FOR CONSTRUCTION**

**SEWER PLAN &  
PROFILE**

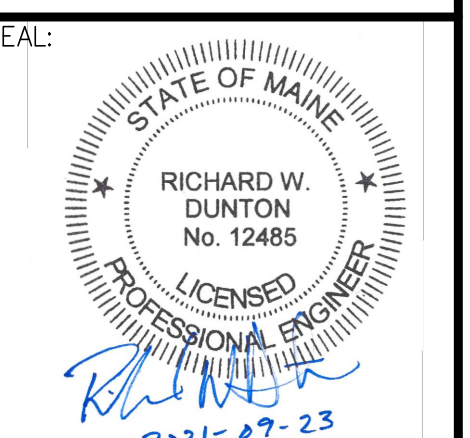


RICHARD W. DUNTON ME PE #12485

DRAWING NO.

**C7.2**


MLDC NO. 20-237

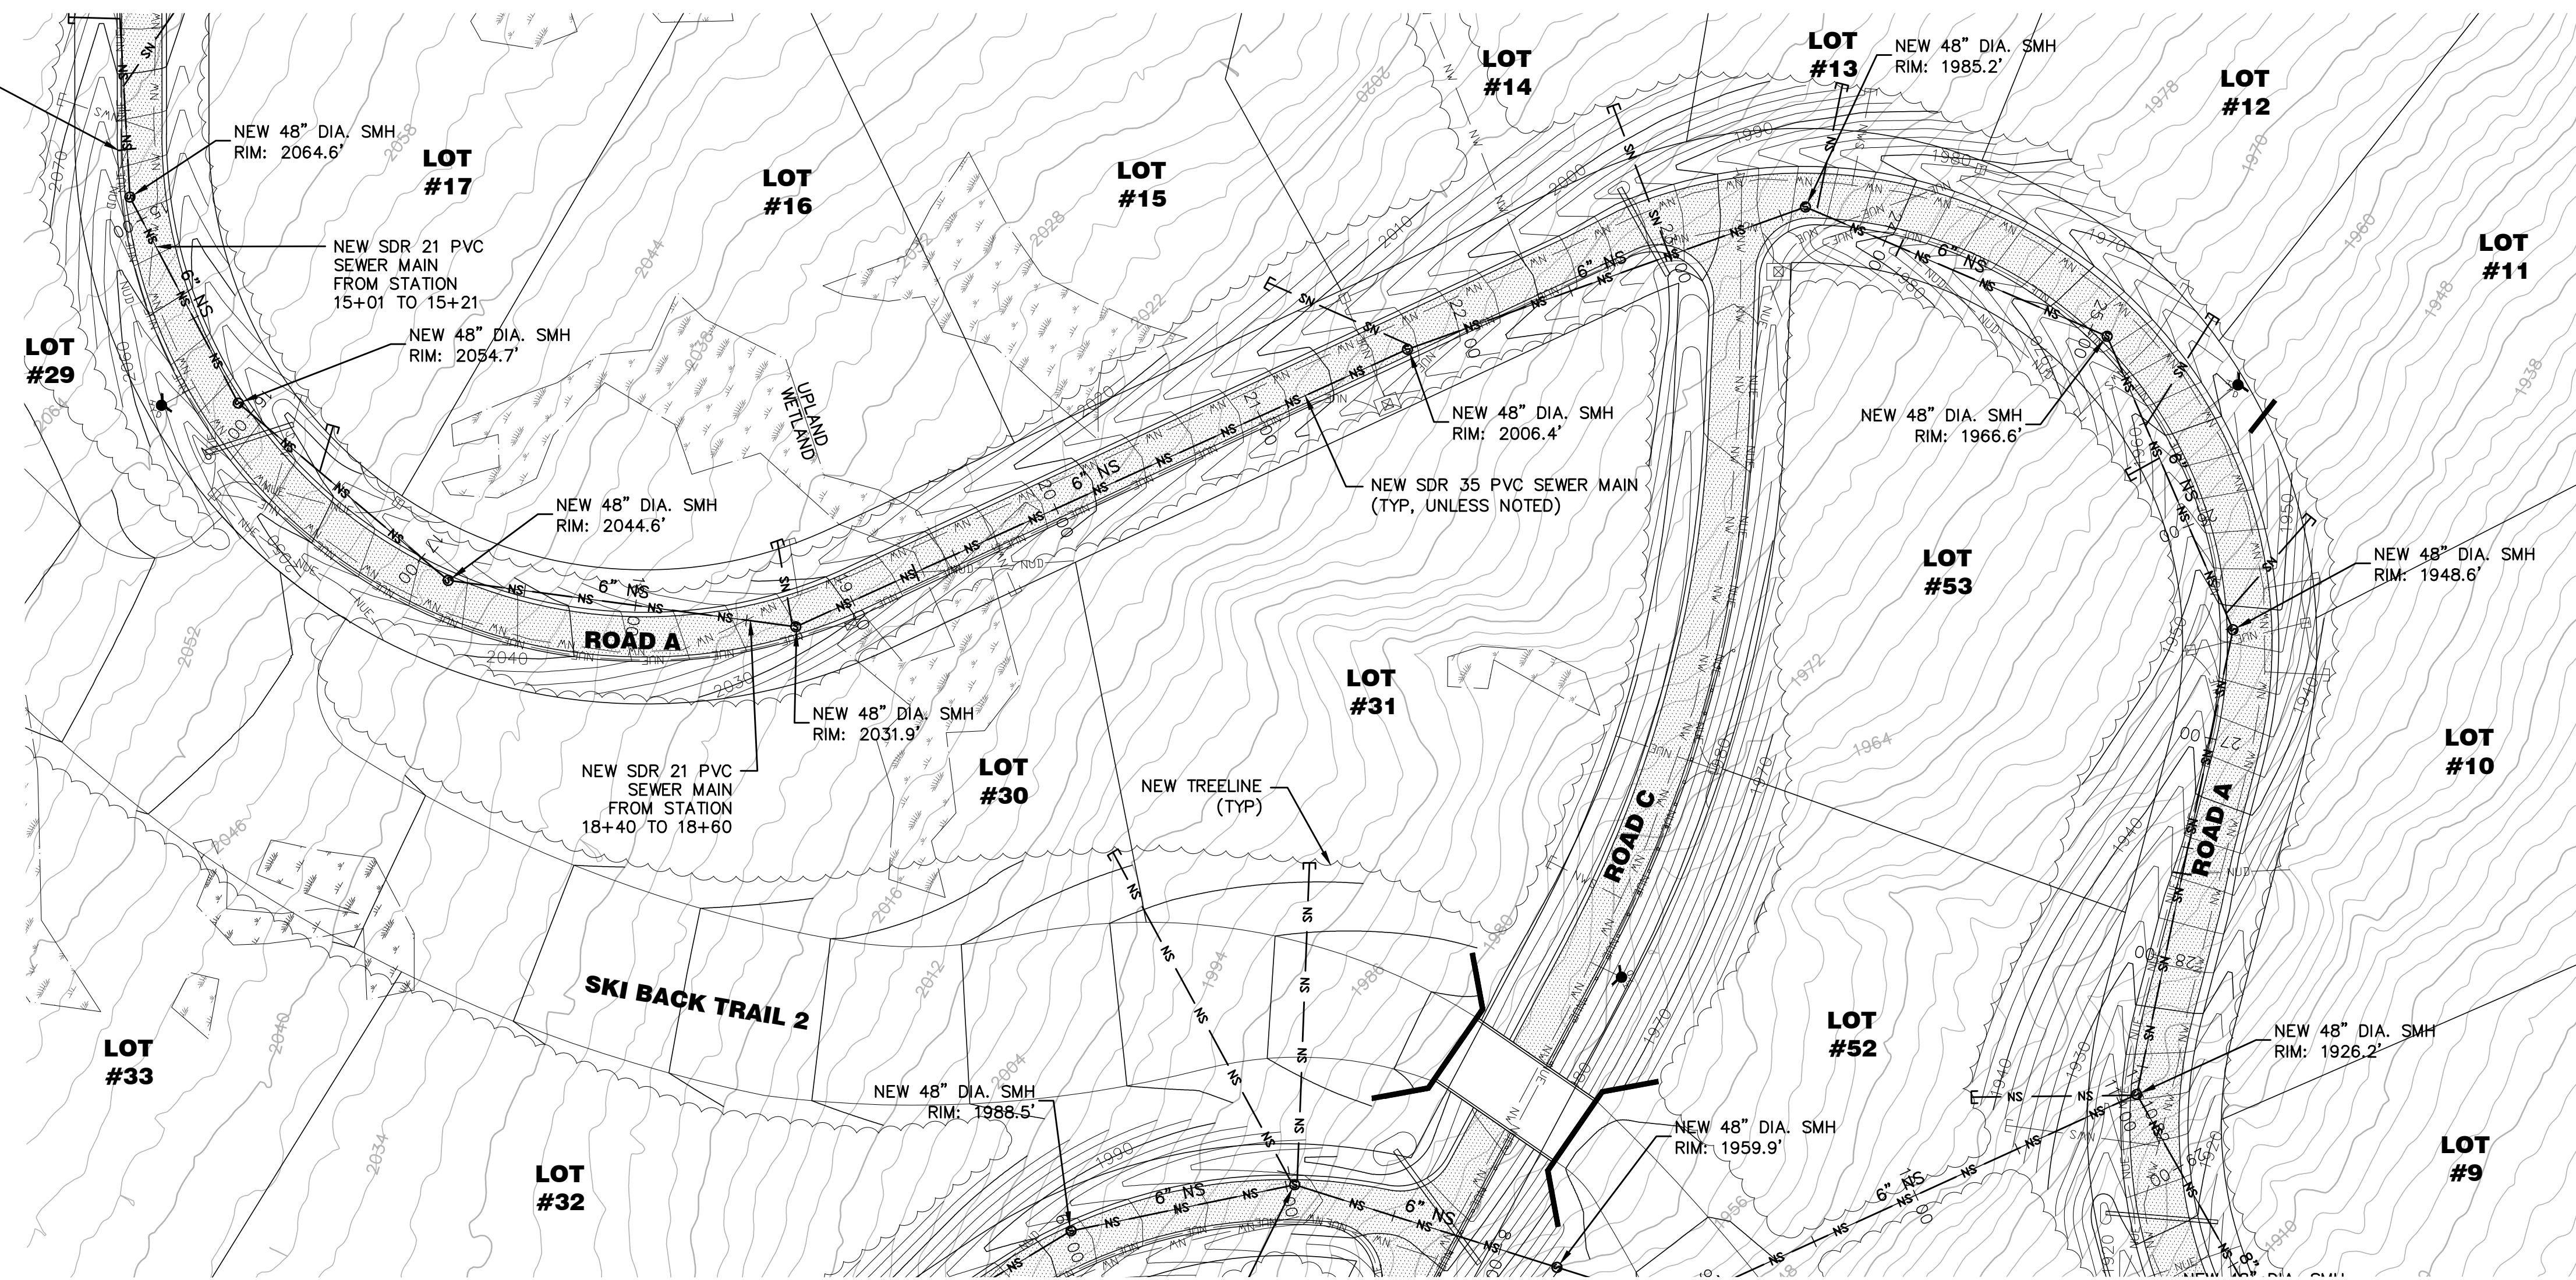

**SEWER PLAN 15+00 TO 28+00**

SCALE: 1"=50'

**B1**

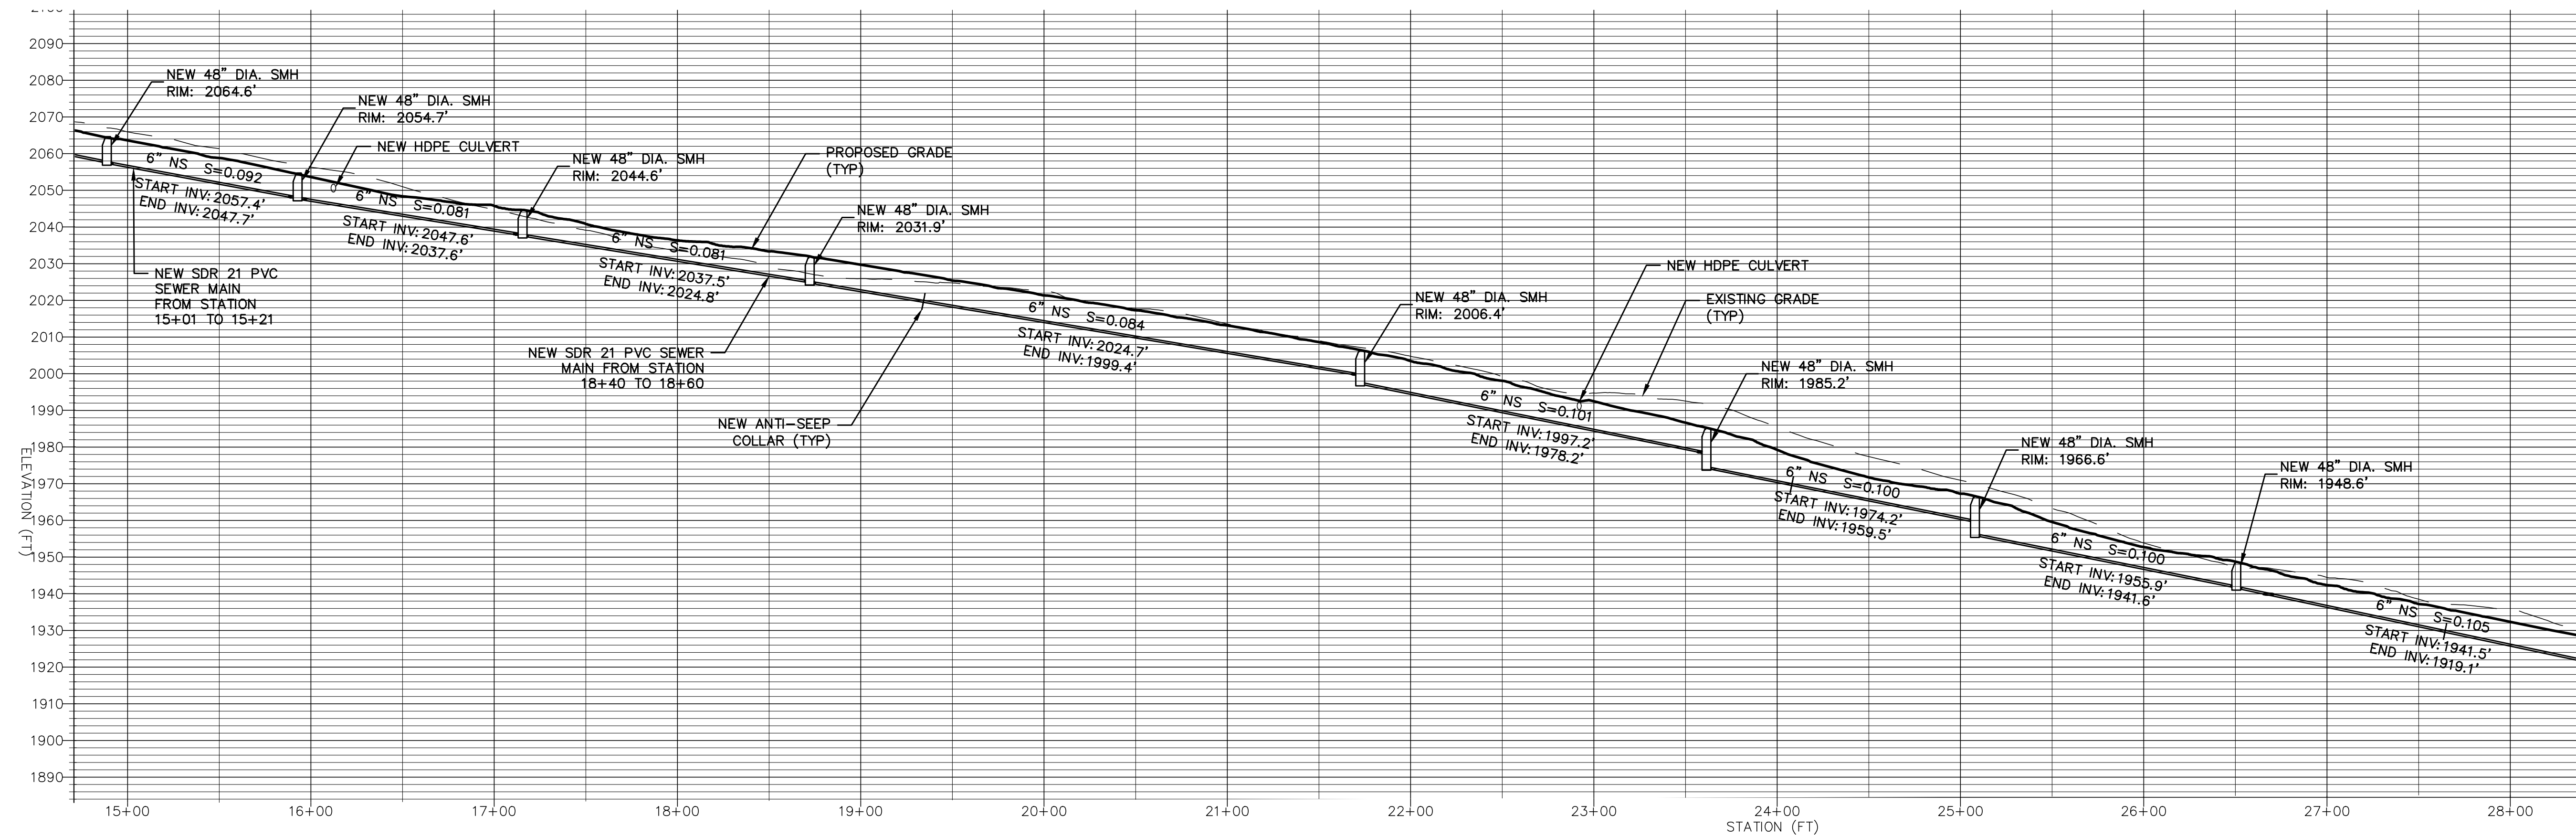

**SEWER PROFILE 15+00 TO 28+00**

HORIZONTAL SCALE 1" = 50' VERTICAL SCALE 1" = 25'

**A1**