


GRID NORTH

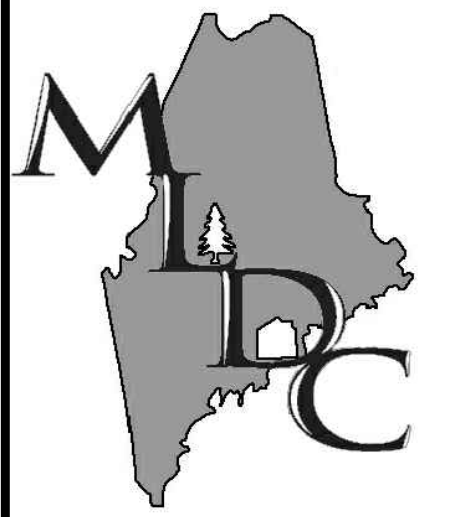

MAIN-LAND
DEVELOPMENT
CONSULTANTS, INC.

69 MAIN ST. LIVERMORE FALLS, MAINE
367 US ROUTE 1 FALMOUTH, MAINE
PH: (207) 897-6732 FAX: (207) 897-5401
WWW.MAIN-LANDDC.COM

PROJECT

**BOYNE RESORTS
WEST MOUNTAIN
EXPANSION**

NEAR WEST MOUNTAIN ROAD,
SUGARLOAF SKI RESORT

OWNER OF RECORD

BOYNE RESORTS


5092 ACCESS ROAD,
CARRABASSETT VALLEY, MAINE

MADE FOR

**VANASSE HANGEN
BRUSTLIN, INC.**

40 IDX DRIVE, BUILDING 100, SUITE
200, SOUTH BURLINGTON, VT

DRAWING SCALE:

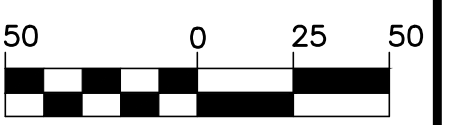

(IN FEET)

1 INCH = 50 FT

SUBMISSION NOTES:

SUBMISSION 1: 2021-04-16 E.J.H.
REVISION FOR CLIENT REVIEW

SUBMISSION 2: 2021-08-12 E.J.H.
REVISION FOR INTERNAL REVIEW

SUBMISSION 3: 2021-09-03 E.J.H.
REVISION FOR CLIENT REVIEW


SUBMISSION 4: 2021-09-07 E.J.H.
REVISION FOR CLIENT REVIEW

SUBMISSION 5: 2021-09-23 E.J.H.
FOR PERMITTING

PROJ. MGR: RWD
DRAWN BY: E.J.H.
CHECKED BY: RWD
SUBMISSION NO. 5
SURVEY DATE: N/A
SUBMISSION DATE: 2021-09-23
SUBMITTED FOR: REVIEW

NOT FOR CONSTRUCTION

**SEWER PLAN &
PROFILE**

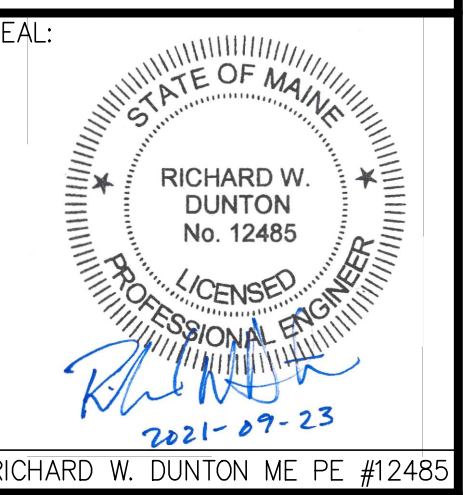


RICHARD W. DUNTON ME PE #12485

DRAWING NO.

C7.8


MLDC NO. 20-237

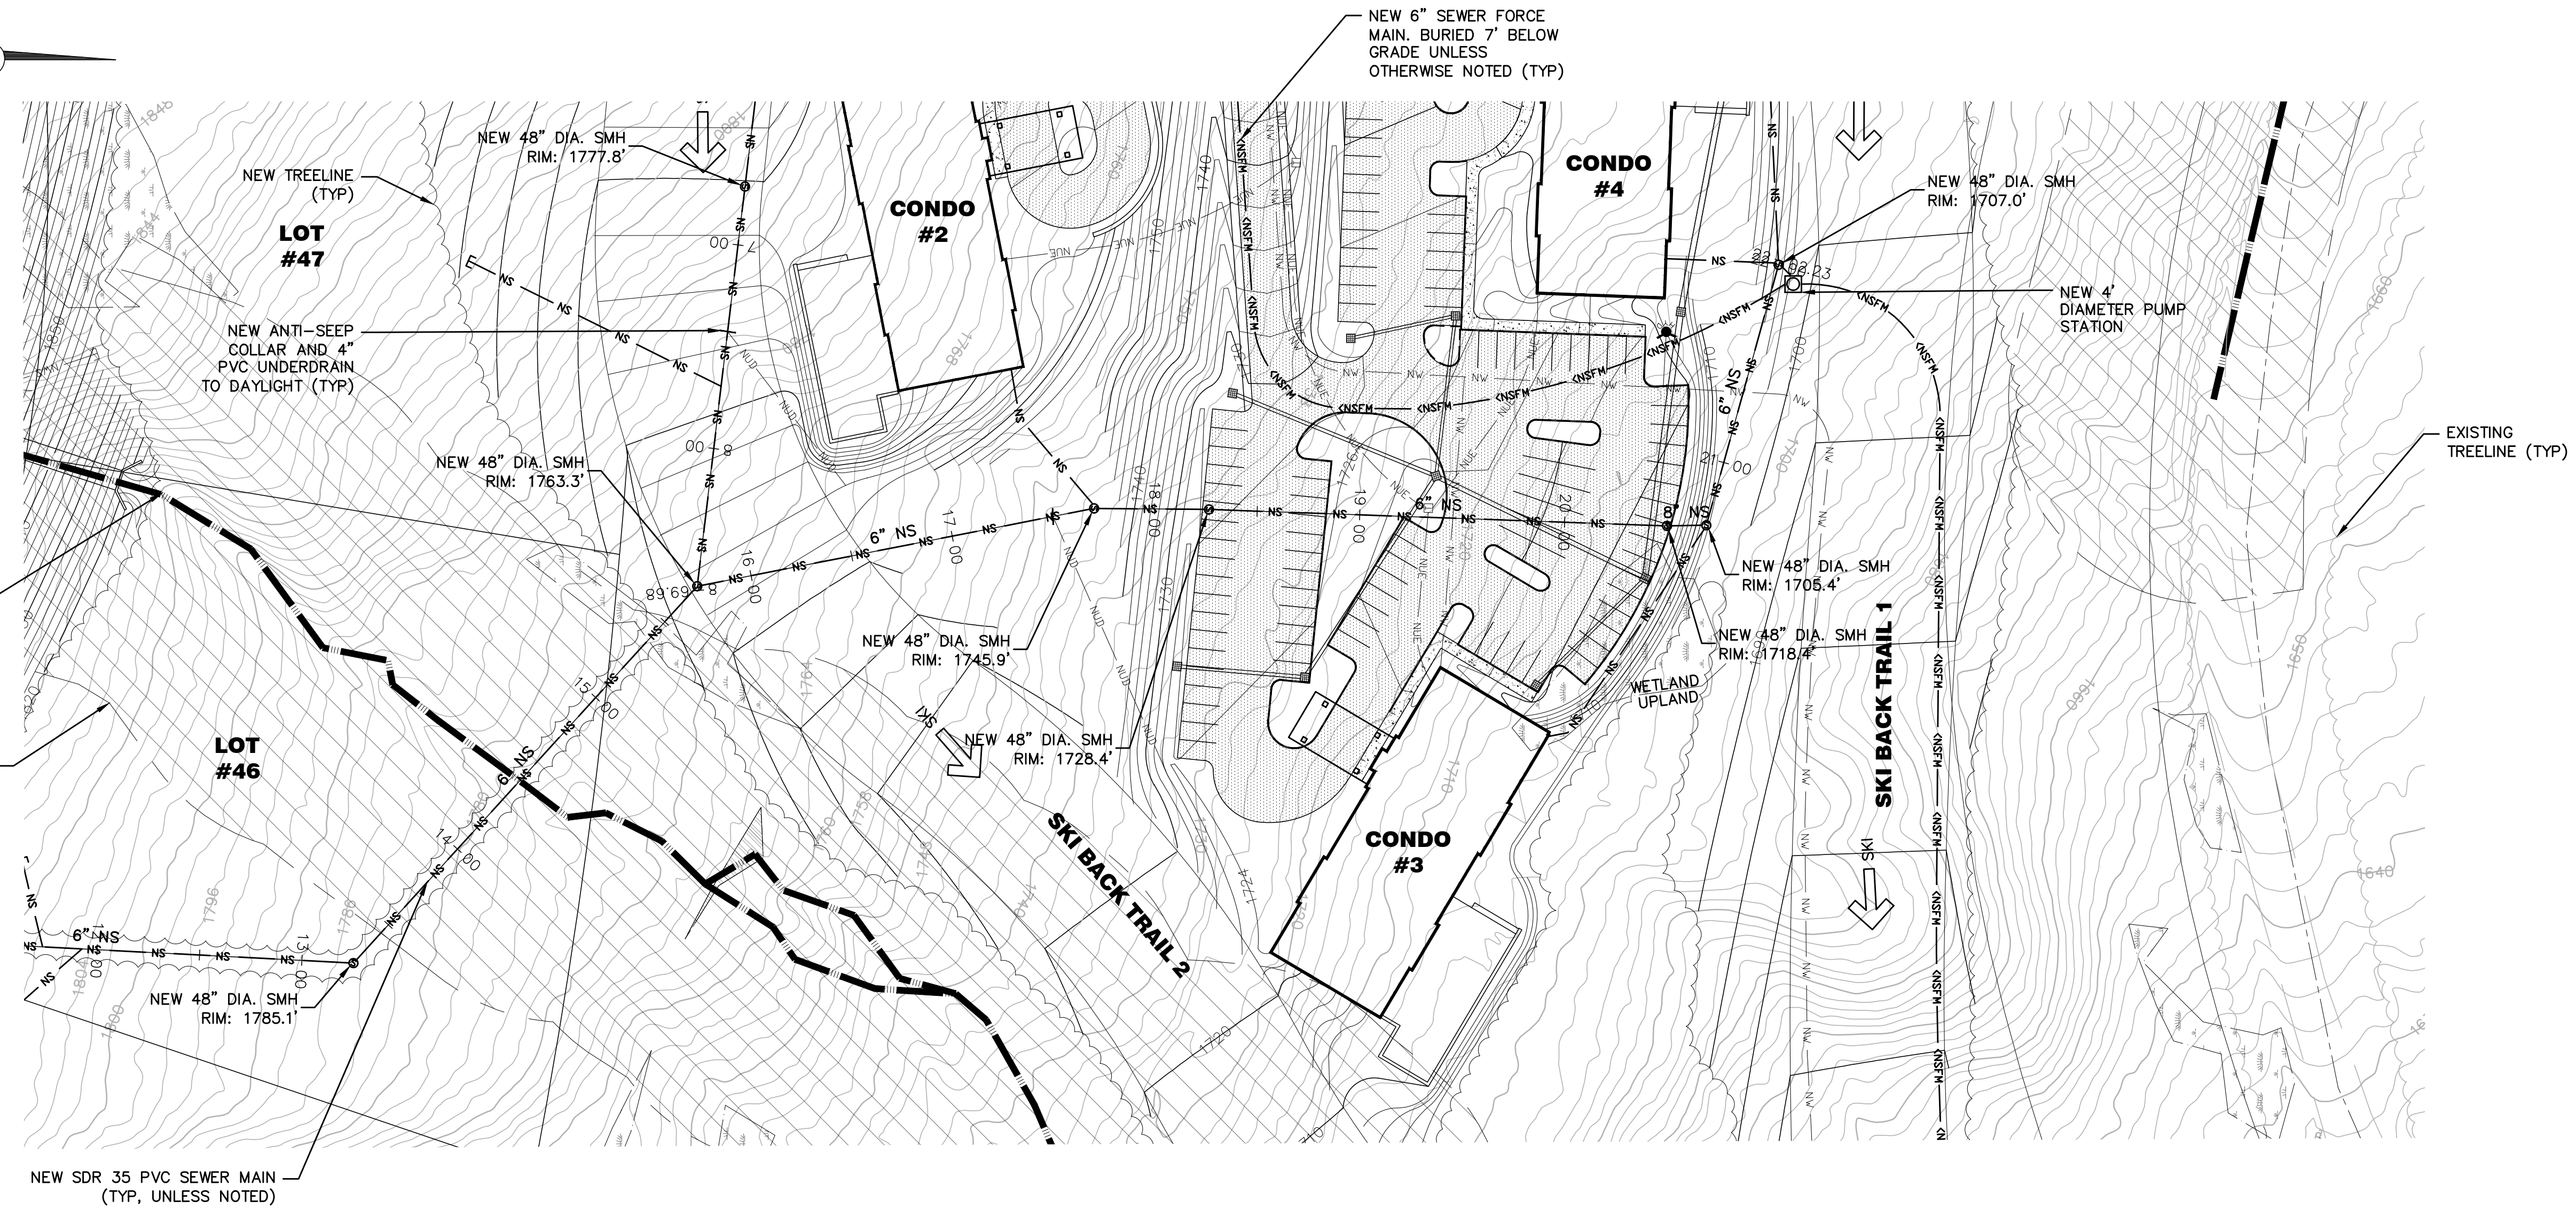

SEWER PLAN 14+00 TO END

SCALE 1" = 50'

B1

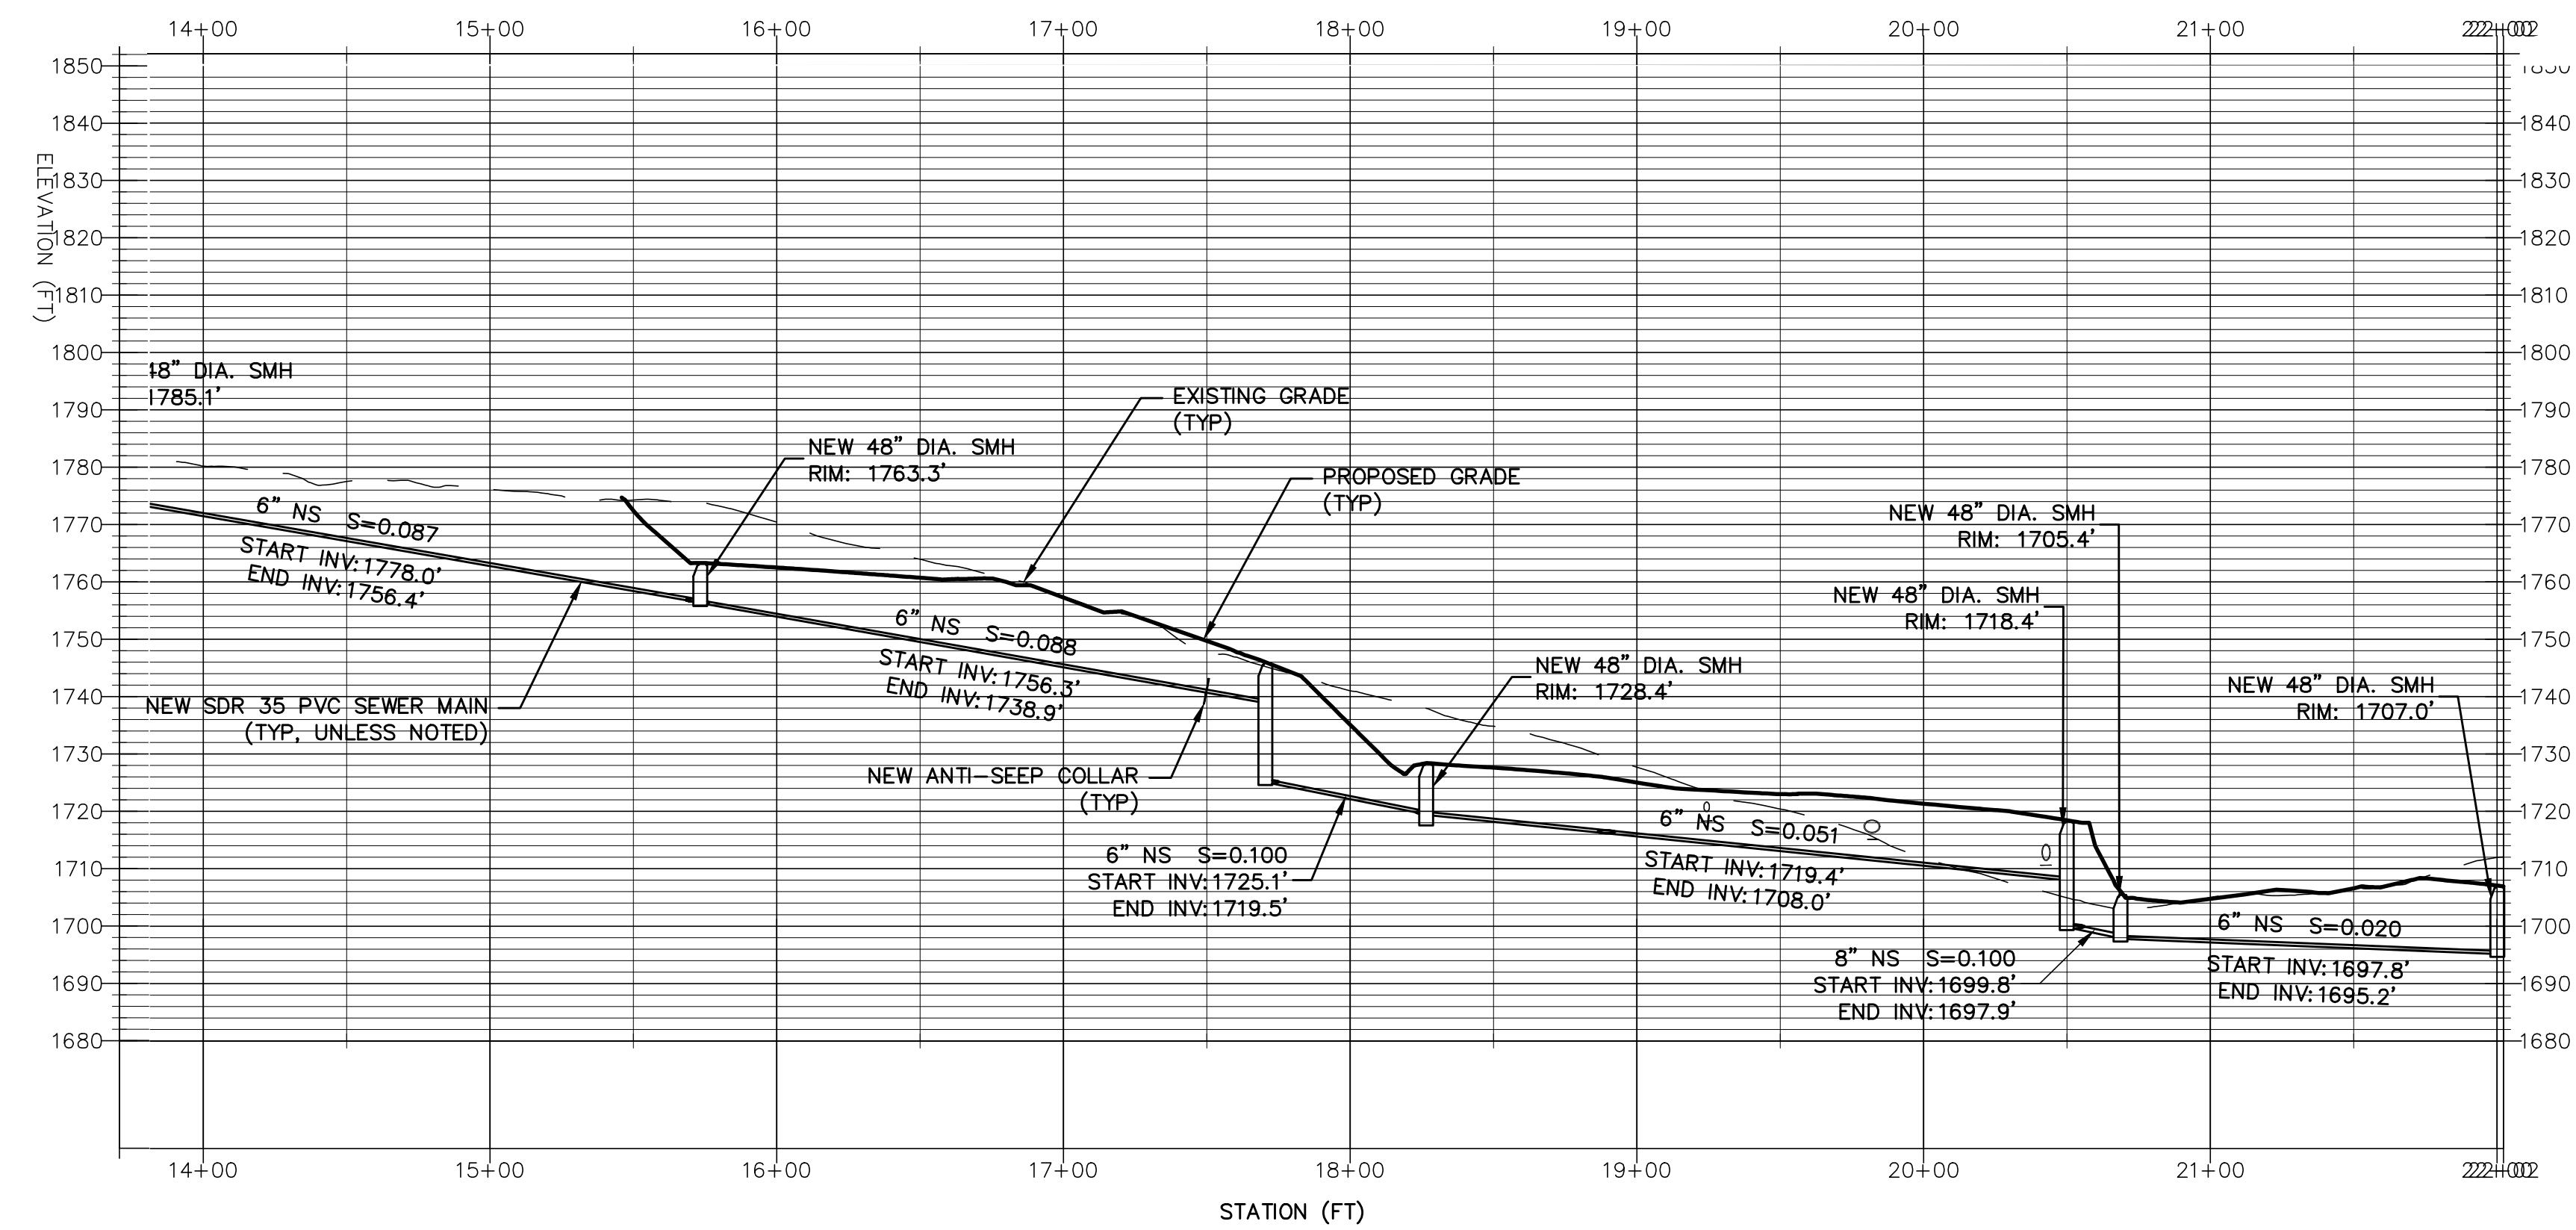

SEWER PROFILE 14+00 TO END

HORIZONTAL SCALE 1" = 50' VERTICAL SCALE 1" = 25'

A1