


100' STREAM BUFFER (TYP)


NEW 62" DIA. DI WATER MAIN 6' BELOW SURFACE, UNLESS OTHERWISE NOTES (TYP)

NEW TREELINE (TYP)

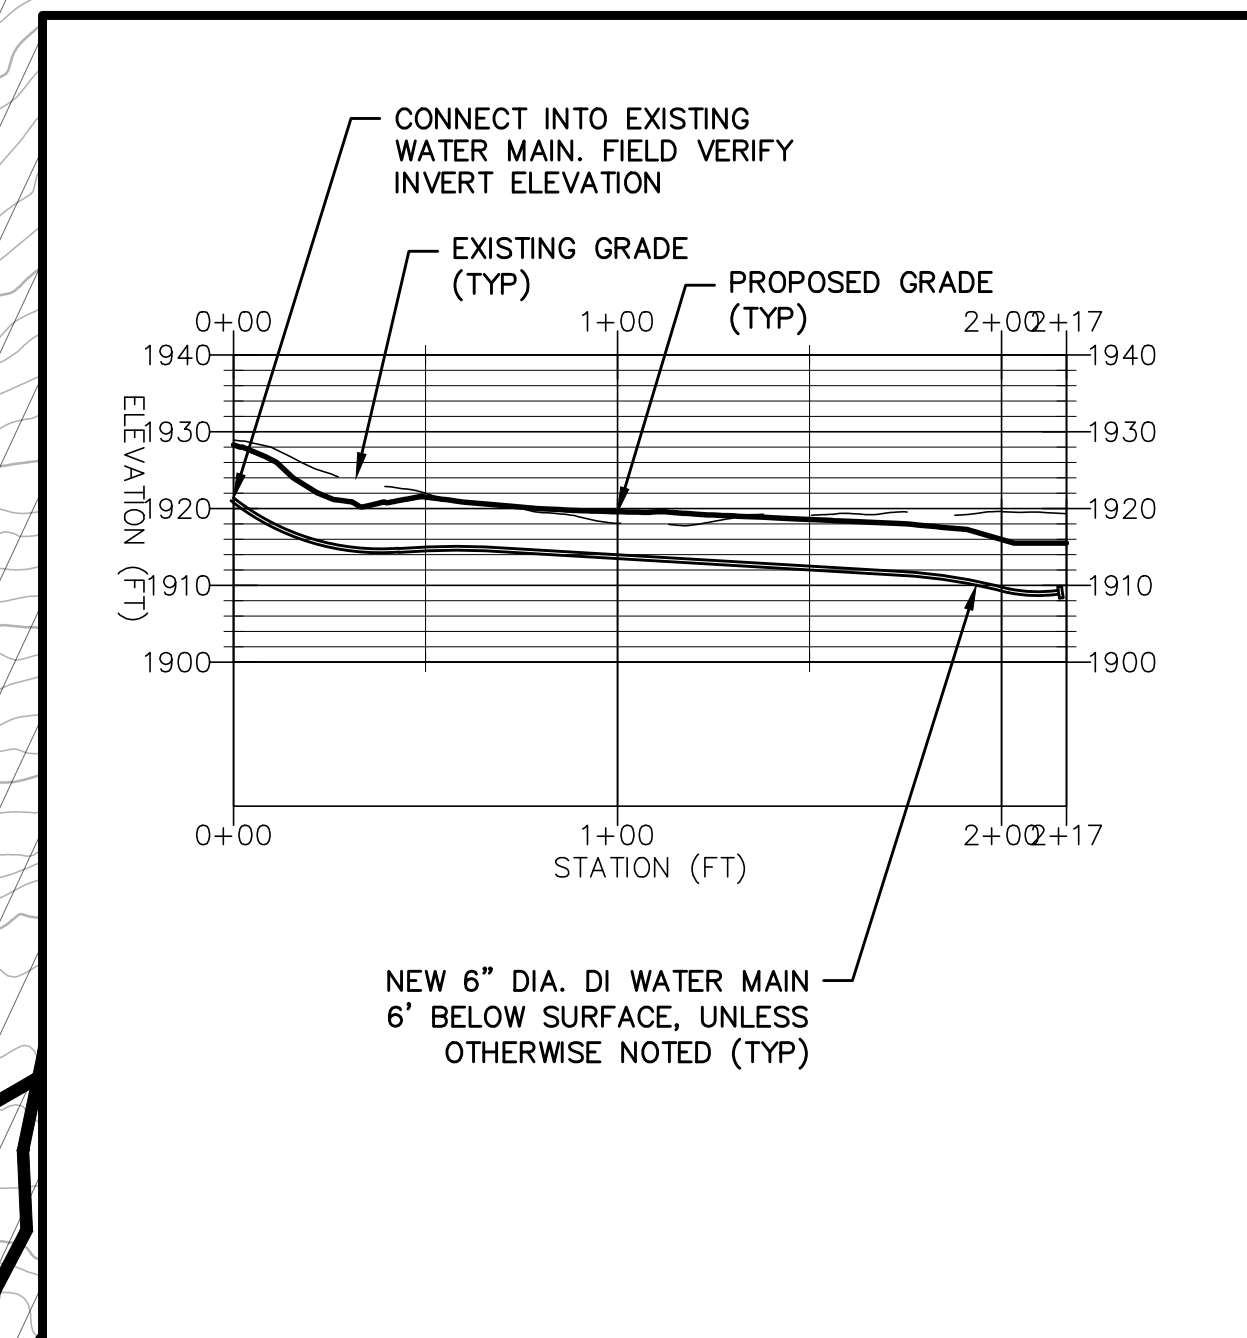

WATER MAIN PLAN
SCALE: 1"=50'

B2 WATER MAIN PROFILE
HORIZONTAL SCALE 1" = 50' VERTICAL SCALE 1" = 25'

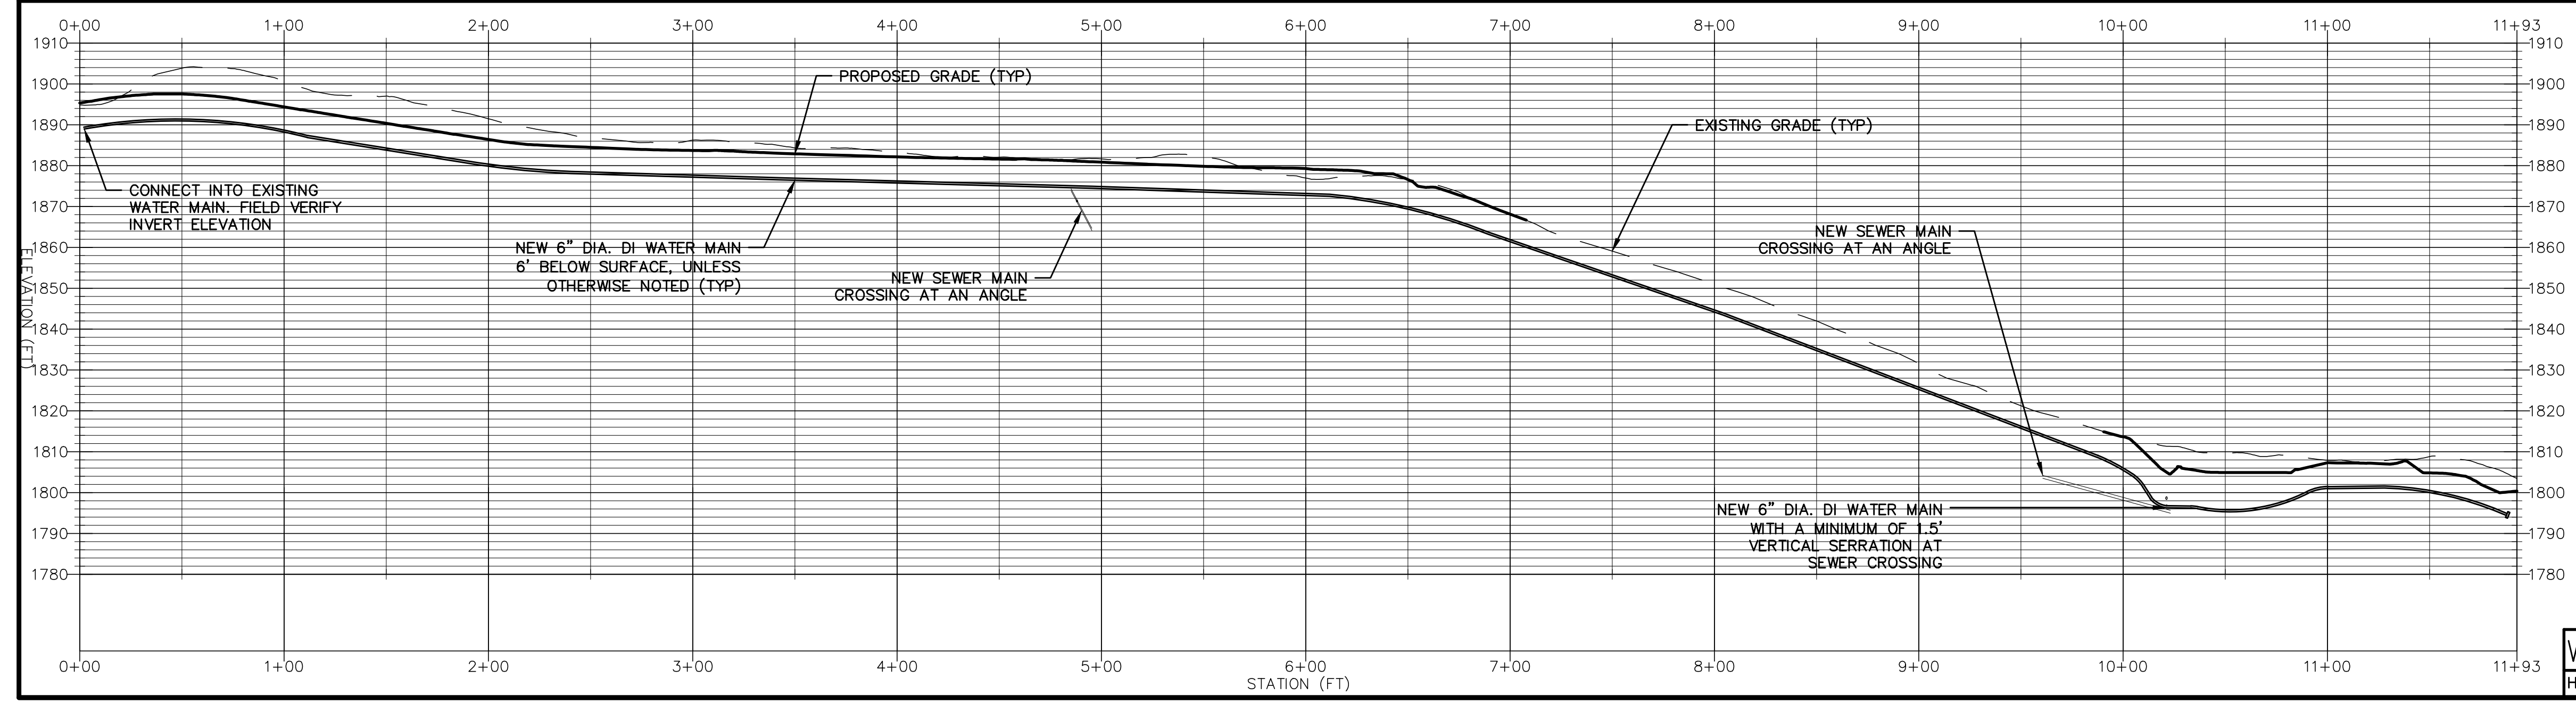

WATER MAIN PROFILE
HORIZONTAL SCALE 1" = 50' VERTICAL SCALE 1" = 25'

MAIN-LAND
DEVELOPMENT
CONSULTANTS, INC.

69 MAIN ST. LIVERMORE FALLS, MAINE
367 US ROUTE 1 FALMOUTH, MAINE
PH: (207) 897-6732 FAX: (207) 897-5404
WWW.MAIN-LANDDCI.COM

PROJECT
**BOYNE RESORTS
WEST MOUNTAIN
EXPANSION**

NEAR WEST MOUNTAIN ROAD,
SUGARLOAF SKI RESORT

OWNER OF RECORD
BOYNE RESORTS

5092 ACCESS ROAD,
CARRABASSETT VALLEY, MAINE

MADE FOR
**VANASSE HANGEN
BRUSTLIN, INC.**

40 IDX DRIVE, BUILDING 100, SUITE
200, SOUTH BURLINGTON, VT

DRAWING SCALE:
50 0 25 50
(IN FEET)
1 INCH = 50 FT

SUBMISSION NOTES:
SUBMISSION 1: 2021-04-18 E.J.H.
REVISION FOR CLIENT REVIEW
SUBMISSION 2: 2021-09-03 E.J.H.
REVISION FOR CLIENT REVIEW
SUBMISSION 3: 2021-09-23 E.J.H.
FOR PERMITTING

PROJ. MGR: RWD
DRAWN BY: E.J.H.
CHECKED BY: RWD
SUBMISSION NO. 3
SURVEY DATE: N/A
SUBMISSION DATE: 2021-09-23
SUBMITTED FOR: REVIEW

NOT FOR CONSTRUCTION

**WATER PLAN &
PROFILE**

SEAL:

RICHARD W. DUNTON ME PE #12485

DRAWING NO.
C8.4
MLDC NO. 20-237