


MAIN-LAND DEVELOPMENT CONSULTANTS, INC.
 69 MAIN ST. LIVERMORE FALLS, MAINE
 367 US ROUTE 1 FALMOUTH, MAINE
 PH: (207) 897-6752 FAX: (207) 897-5401
 WWW.MAIN-LANDDC.COM

PROJECT
BOYNE RESORTS WEST MOUNTAIN EXPANSION
 NEAR WEST MOUNTAIN ROAD, SUGARLOAF SKI RESORT
OWNER OF RECORD
BOYNE RESORTS
 5092 ACCESS ROAD, CARRABASSETT VALLEY, MAINE
MADE FOR
VANASSE HANGEN BRUSTLIN, INC.
 40 IDX DRIVE, BUILDING 100, SUITE 200, SOUTH BURLINGTON, VT

A ROAD PLAN 12+00 TO 21+00
 SCALE: 1"=50'


B1
 DRAWING SCALE:
 1 INCH = 50 FT

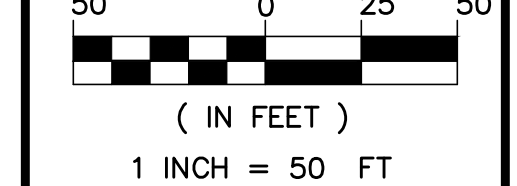


SUBMISSION NOTES:
 SUBMISSION 1: 2021-04-19 E.J.H. REVISION FOR CLIENT REVIEW
 SUBMISSION 2: 2021-08-12 E.J.H. REVISION FOR INTERNAL REVIEW
 SUBMISSION 3: 2021-09-03 E.J.H. REVISION FOR CLIENT REVIEW
 SUBMISSION 4: 2021-09-23 E.J.H. FOR PERMITTING
 SUBMISSION 5: 2022-02-03 E.J.H. FOR PERMITTING RESUBMISSION

PROJ. MGR: RWD
DRAWN BY: E.J.H.
CHECKED BY: RWD
SUBMISSION NO.: 5
SURVEY DATE: N/A
SUBMISSION DATE: 2022-02-03
SUBMITTED FOR: REVIEW

NOT FOR CONSTRUCTION
ROAD PLAN & PROFILE

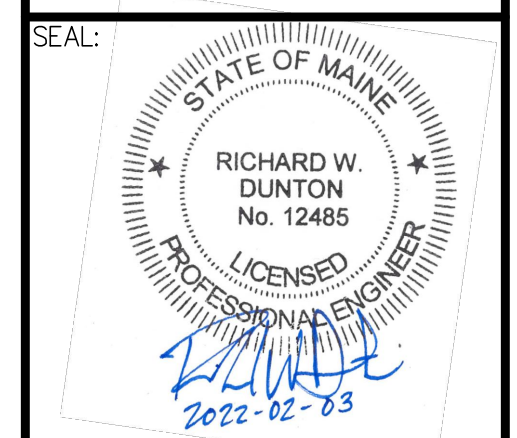

RICHARD W. DUNTUN ME PE #12485
 DRAWING NO. **C5.2**
 M.L.D.C. NO. 20-237

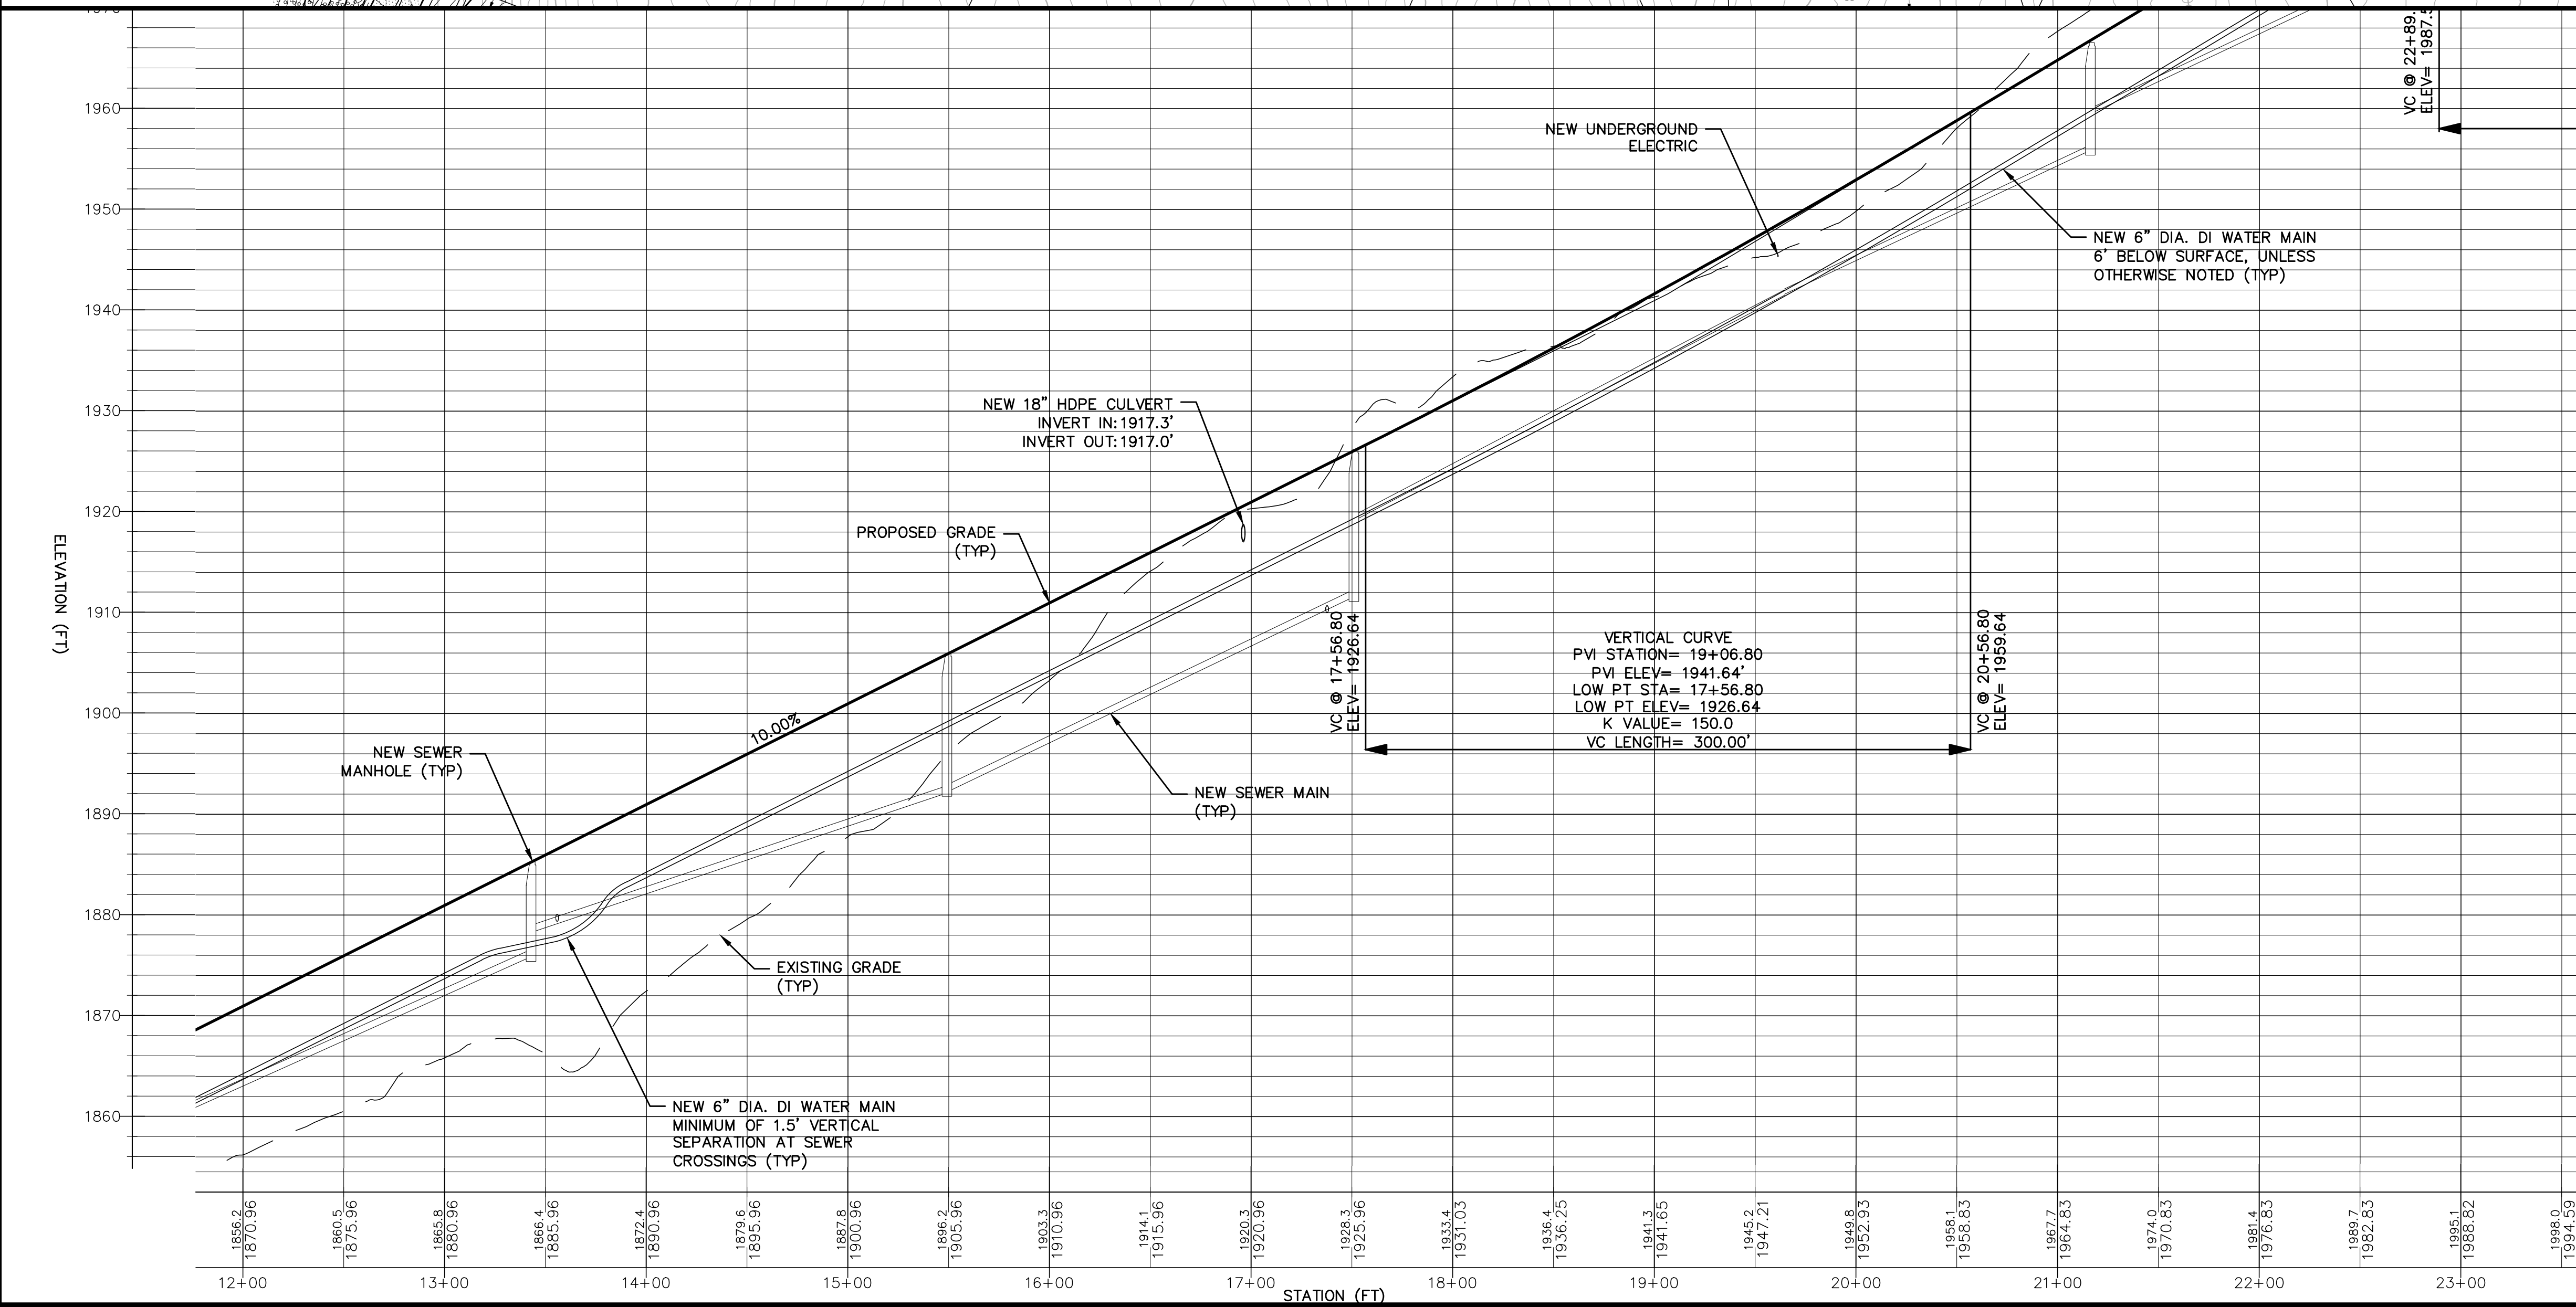

A ROAD PROFILE 12+00 TO 21+00
 HORIZONTAL SCALE 1" = 50' VERTICAL SCALE 1" = 10'

A1