



C ROAD PLAN 9+00 TO END
 SCALE: 1"=50'

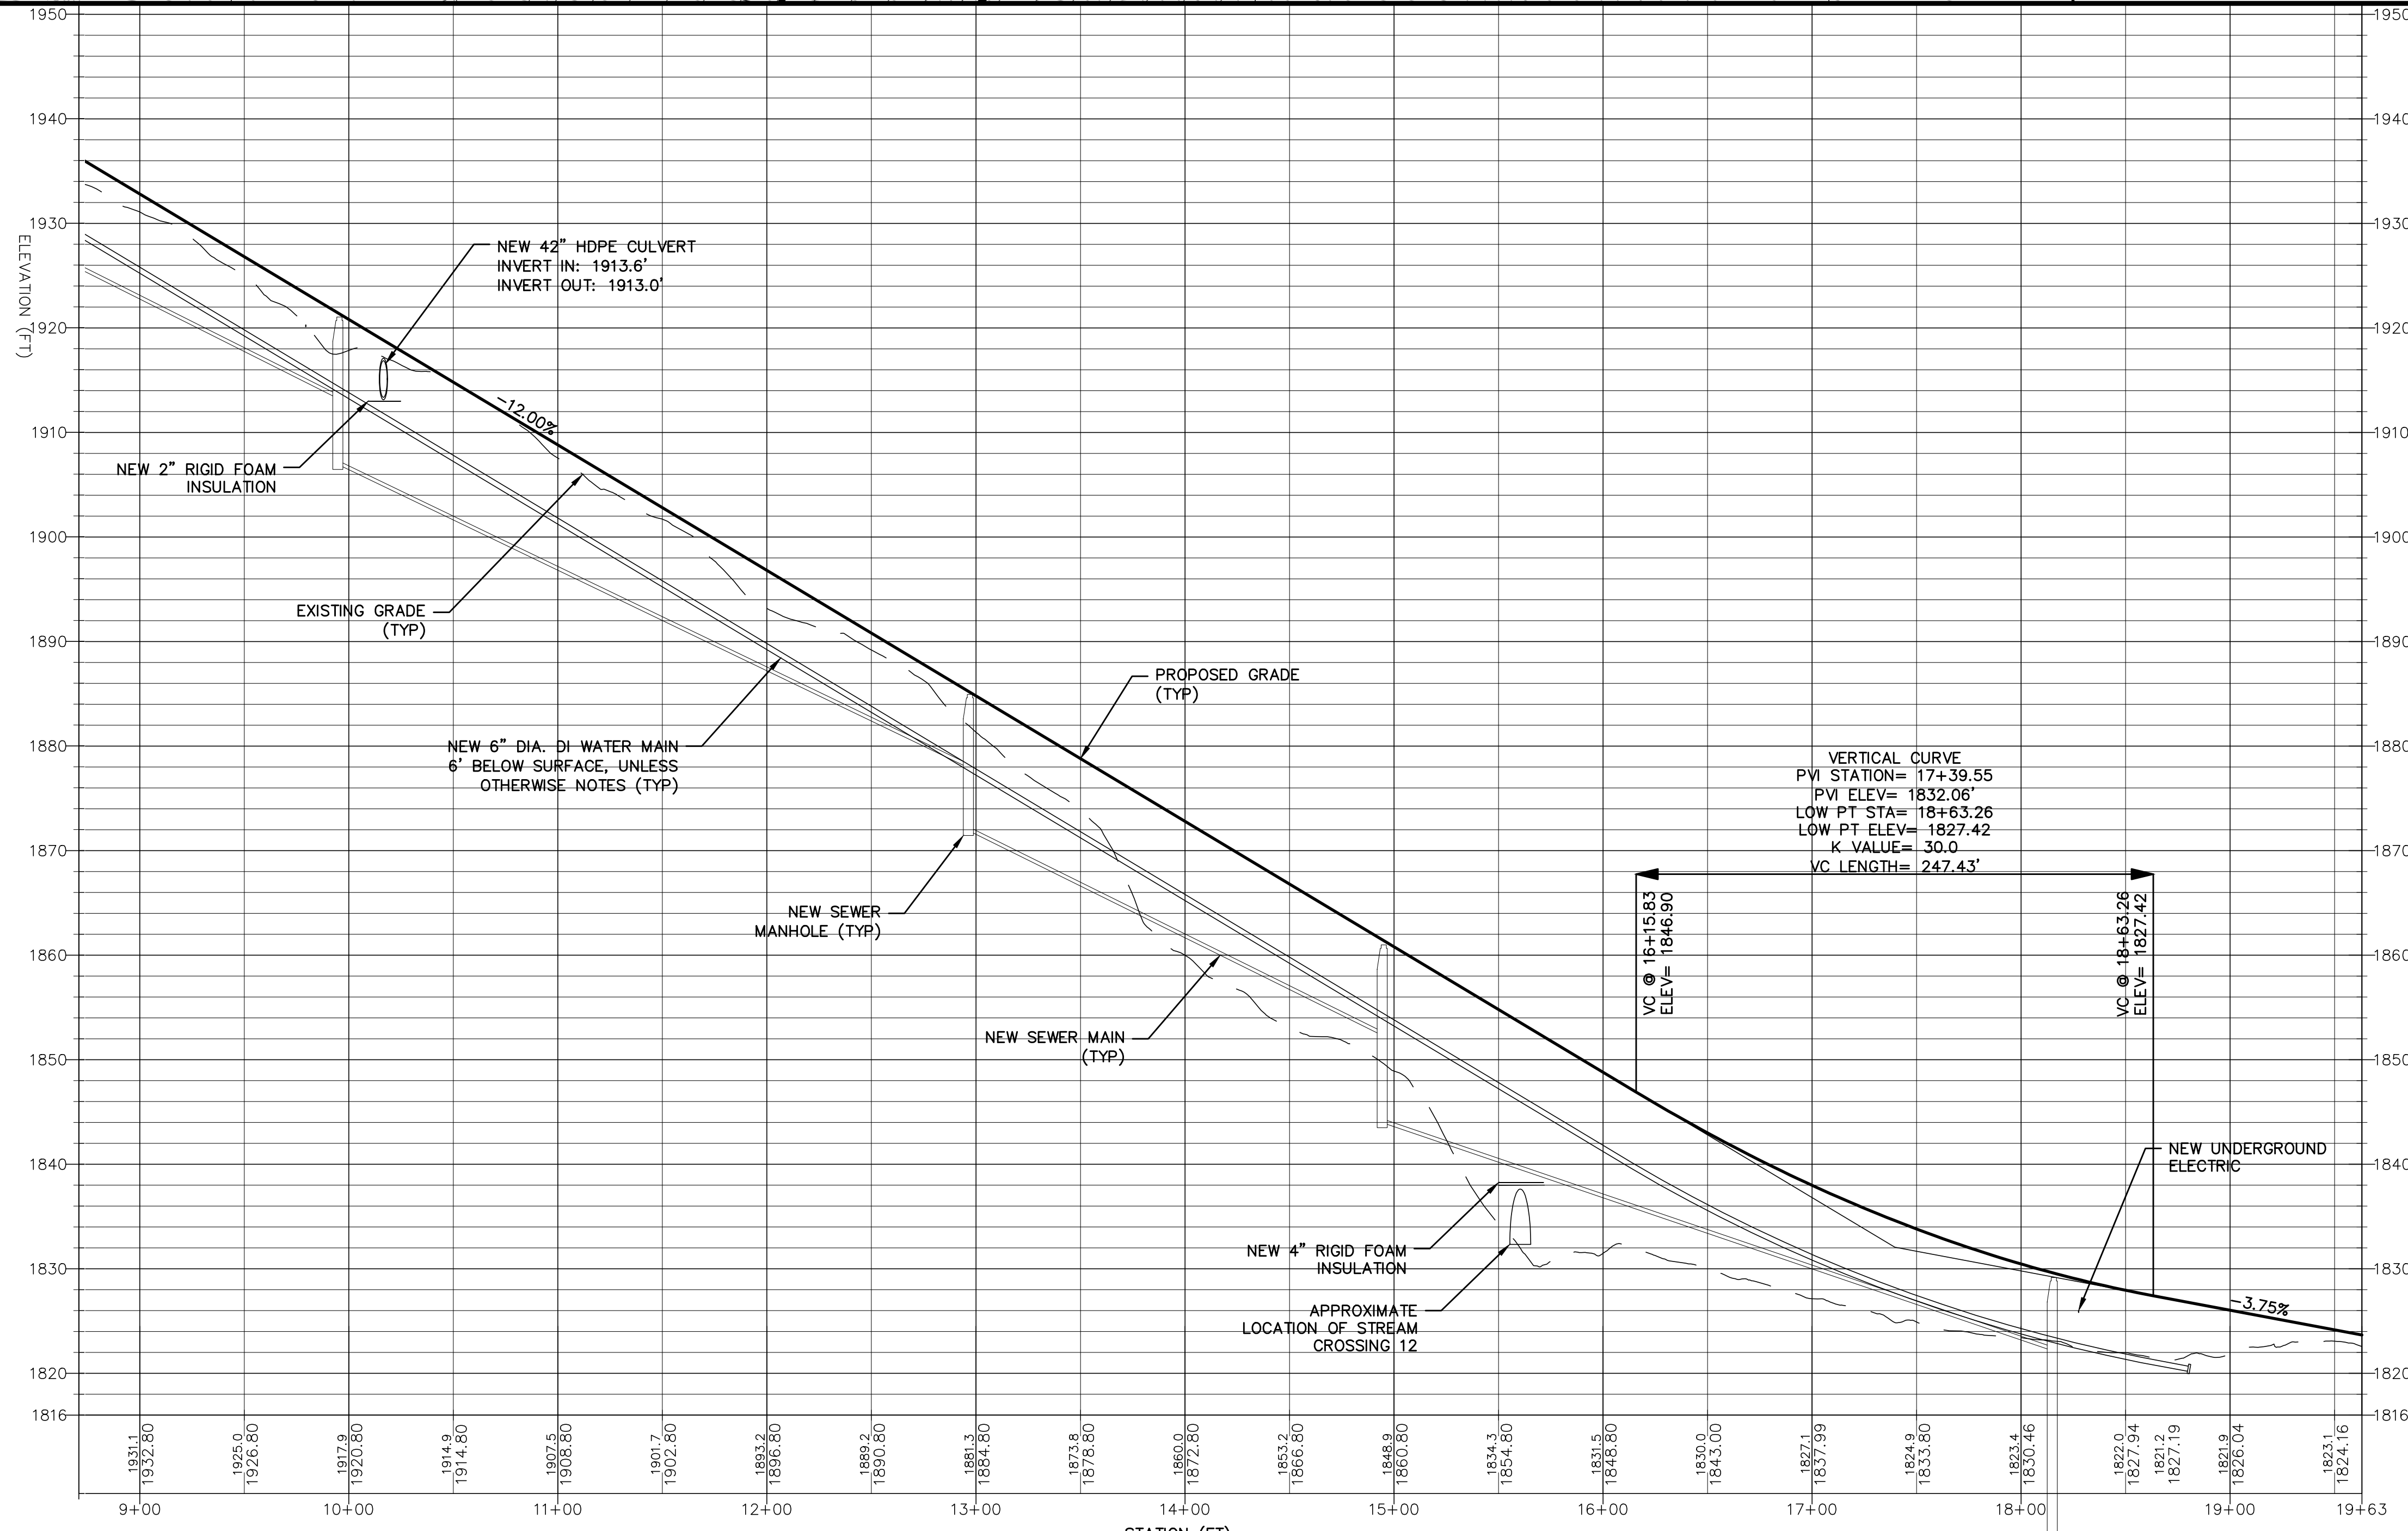


C ROAD PROFILE 9+00 TO END
 HORIZONTAL SCALE 1" = 50' VERTICAL SCALE 1" = 10'

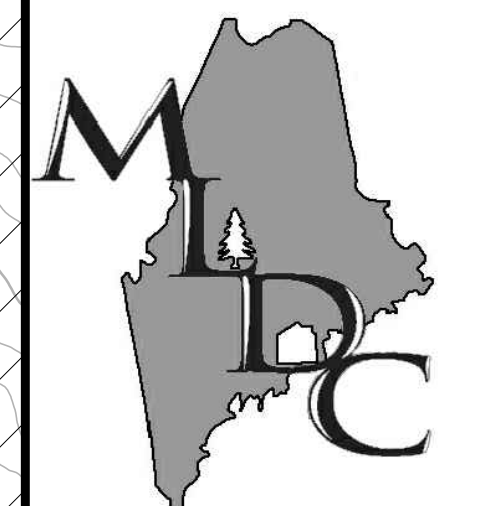

MAIN-LAND
 DEVELOPMENT
 CONSULTANTS, INC.
 69 MAIN ST. LIVERMORE FALLS, MAINE
 367 US ROUTE 1 FALMOUTH, MAINE
 PH: (207) 897-6732 FAX: (207) 897-5404
 WWW.MAIN-LANDDC.COM

PROJECT
**BOYNE RESORTS
 WEST MOUNTAIN
 EXPANSION**
 NEAR WEST MOUNTAIN ROAD,
 SUGARLOAF SKI RESORT
 OWNER OF RECORD
BOYNE RESORTS


5092 ACCESS ROAD,
 CARRABASSETT VALLEY, MAINE
 MADE FOR
**VANASSE HANGEN
 BRUSTLIN, INC.**
 40 IDX DRIVE, BUILDING 100, SUITE
 200, SOUTH BURLINGTON, VT

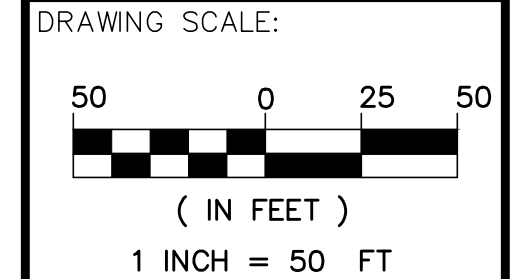

SUBMISSION NOTES:
 SUBMISSION 1: 2021-04-18 E/JH
 REVISION FOR CLIENT REVIEW
 SUBMISSION 2: 2021-08-12 E/JH
 REVISION FOR INTERNAL REVIEW
 SUBMISSION 3: 2021-09-03 E/JH
 REVISION FOR CLIENT REVIEW
 SUBMISSION 4: 2021-09-23 E/JH
 FOR PERMITTING
 SUBMISSION 5: 2022-02-03 E/JH
 FOR PERMITTING RESUBMISSION

PROJ. MGR: RWD
 DRAWN BY: E/JH
 CHECKED BY: RWD
 SUBMISSION NO. 5
 SURVEY DATE: N/A
 SUBMISSION DATE: 2022-02-03
 SUBMITTED FOR: REVIEW

NOT FOR CONSTRUCTION
**ROAD PLAN &
 PROFILE**

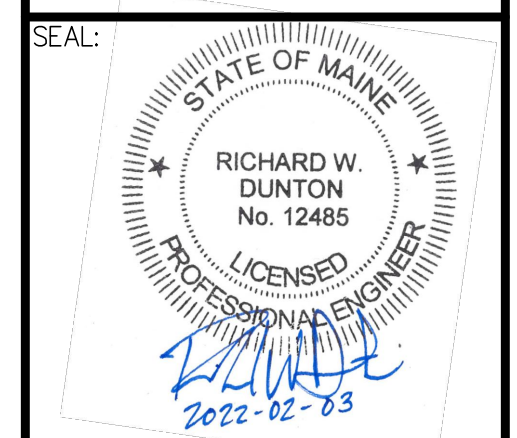

RICHARD W. DUNTON ME PE #12485
 DRAWING NO.
C5.7
 MLDC NO. 20-237