

**D ROAD PLAN**  
SCALE: 1"=50'

**MAIN-LAND**  
DEVELOPMENT  
CONSULTANTS, INC.

69 MAIN ST. LIVERMORE FALLS, MAINE  
367 US ROUTE 1 FALMOUTH, MAINE  
PH: (207) 897-6732 FAX: (207) 897-5401  
WWW.MAIN-LANDDC.COM

PROJECT  
**BOYNE RESORTS WEST MOUNTAIN EXPANSION**  
NEAR WEST MOUNTAIN ROAD, SUGARLOAF SKI RESORT

OWNER OF RECORD  
**BOYNE RESORTS**

5092 ACCESS ROAD, CARRABASSETT VALLEY, MAINE

MADE FOR  
**VANASSE HANGEN BRUSTLIN, INC.**

40 IDX DRIVE, BUILDING 100, SUITE 200, SOUTH BURLINGTON, VT

DRAWING SCALE:  
50 0 25 50  
( IN FEET )  
1 INCH = 50 FT

SUBMISSION NOTES:  
SUBMISSION 1: 2021-04-18 E.J.H. REVISION FOR CLIENT REVIEW  
SUBMISSION 2: 2021-08-12 E.J.H. REVISION FOR INTERNAL REVIEW  
SUBMISSION 3: 2021-09-03 E.J.H. REVISION FOR CLIENT REVIEW  
SUBMISSION 4: 2021-09-23 E.J.H. FOR PERMITTING  
SUBMISSION 5: 2022-02-03 E.J.H. FOR PERMITTING RESUBMISSION


PROJ. MGR: RWD  
DRAWN BY: E.J.H.  
CHECKED BY: RWD  
SUBMISSION NO. 5  
SURVEY DATE: N/A  
SUBMISSION DATE: 2022-02-03  
SUBMITTED FOR: REVIEW

**NOT FOR CONSTRUCTION**

**ROAD PLAN & PROFILE**

STATE OF MAINE  
RICHARD W. DUNTON  
No. 12485  
LICENSED PROFESSIONAL ENGINEER  
2022-02-03

RICHARD W. DUNTON ME PE #12485  
DRAWING NO.  
**C5.8**  
MLDC NO. 20-237

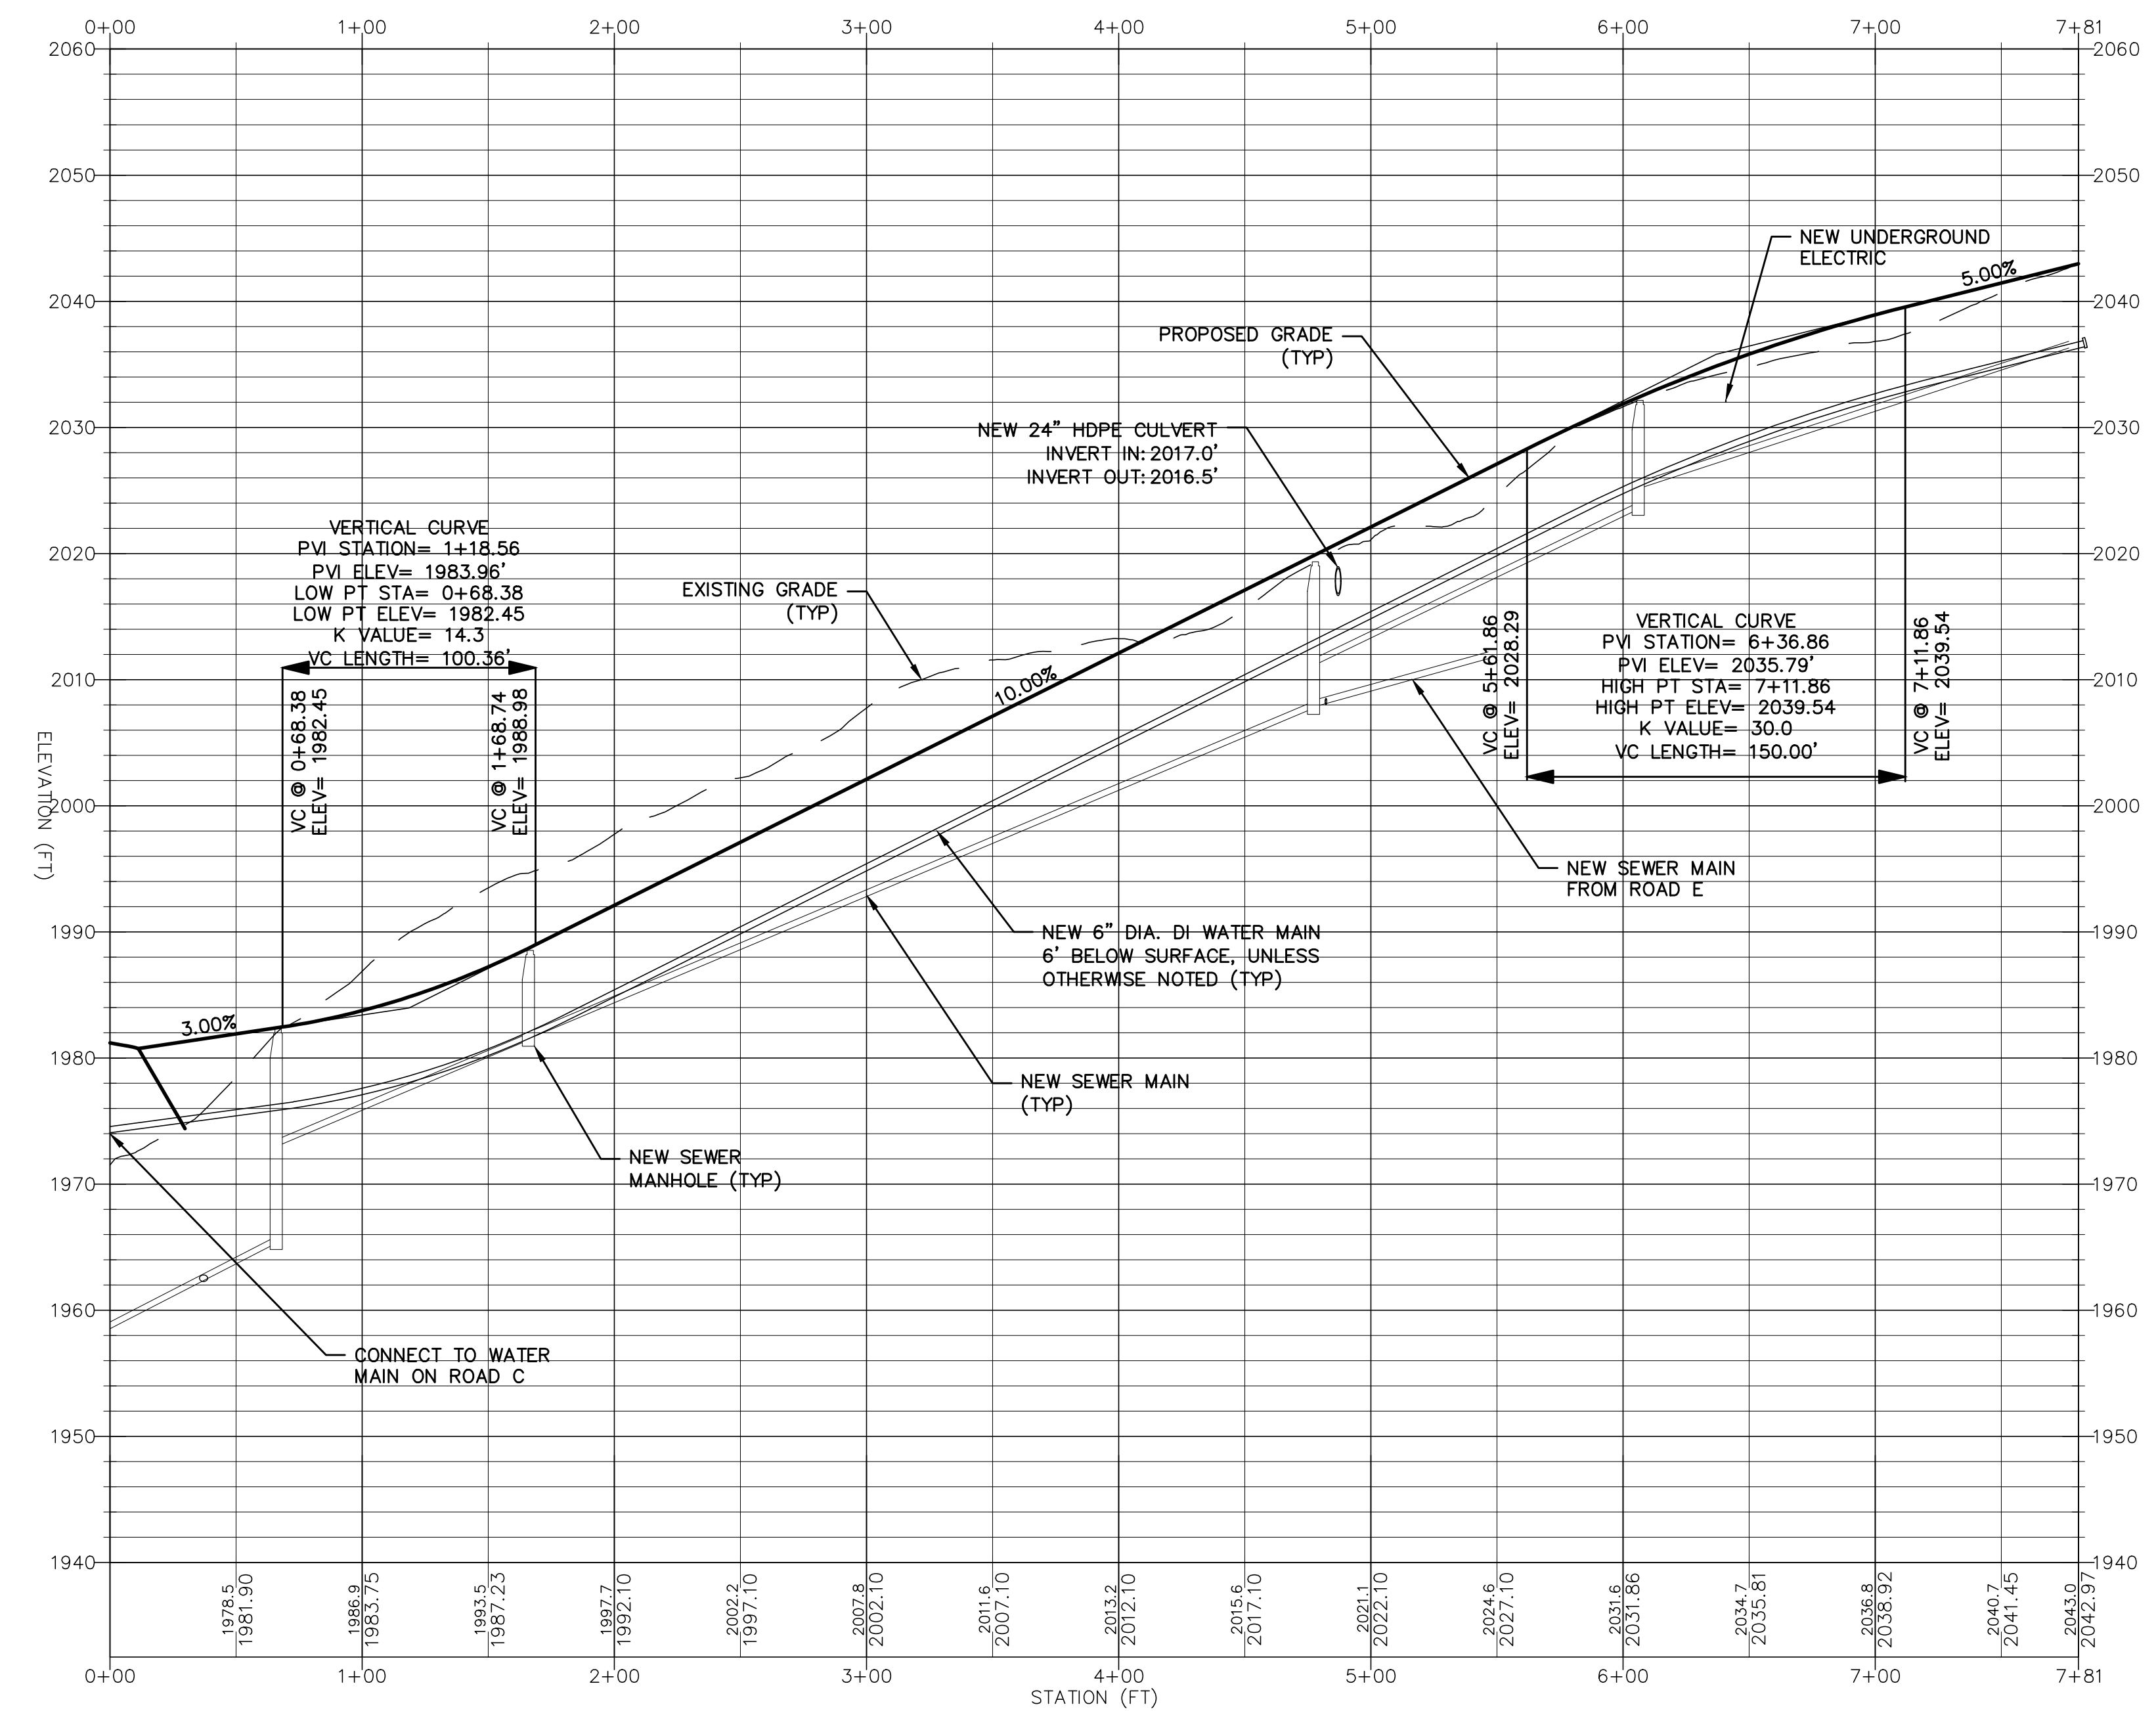

**D ROAD PROFILE**  
HORIZONTAL SCALE 1" = 50' VERTICAL SCALE 1" = 10'

**A1**