



PLAN VIEW:

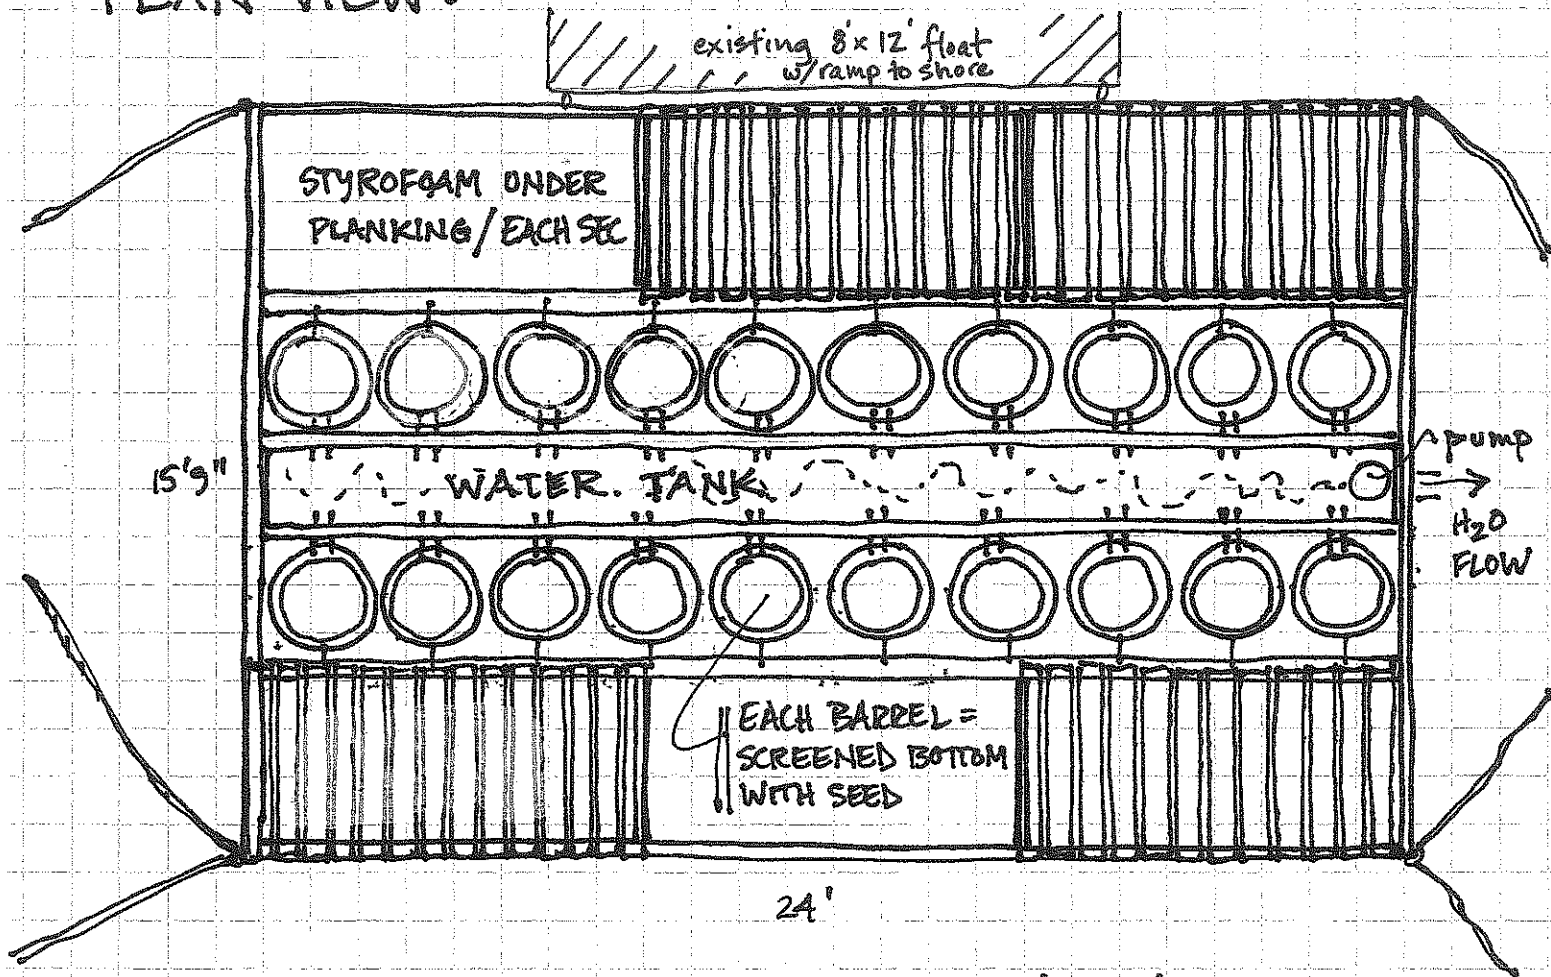


UPWELLER SECTION OF FLOAT : 8' x 24'

TOTAL AREA : 224' ²

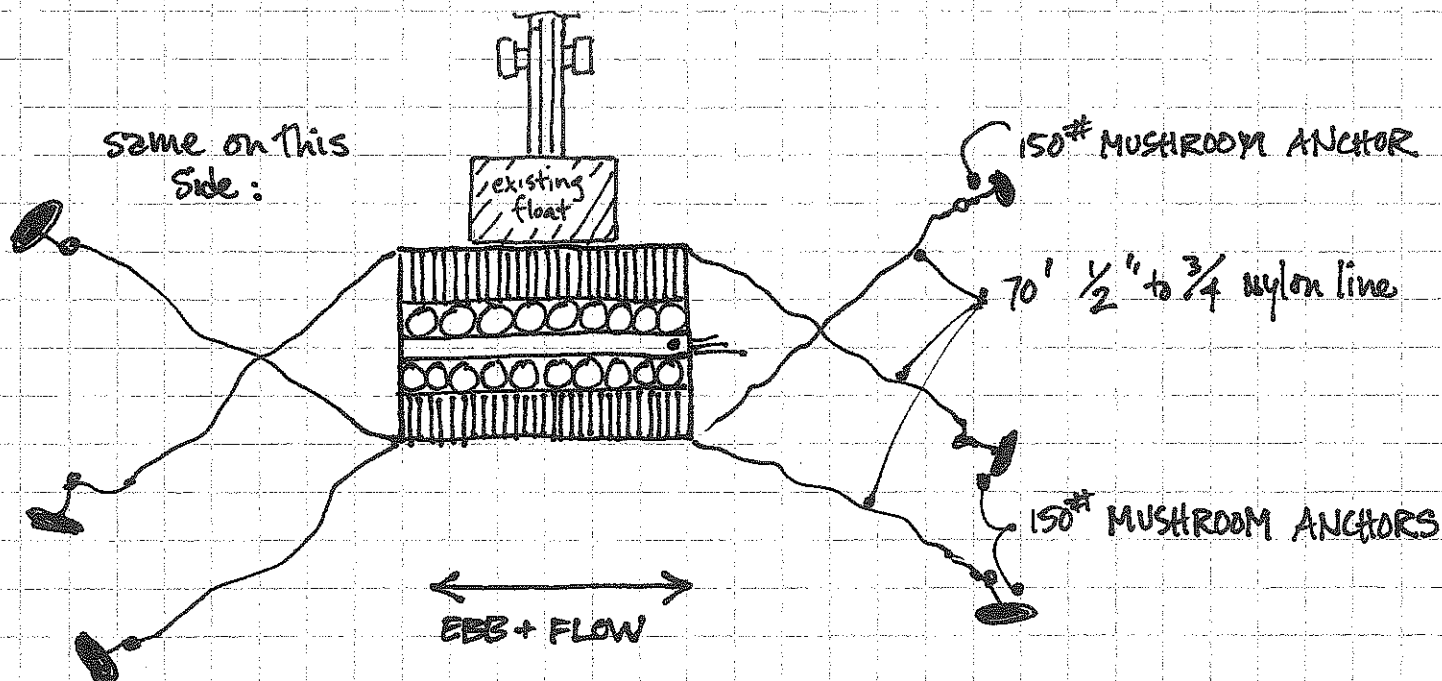


CROSS SECTION VIEW:

EACH BARREL:
50 GAL. :

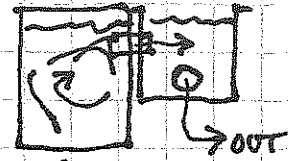

LONG VIEW: 24'

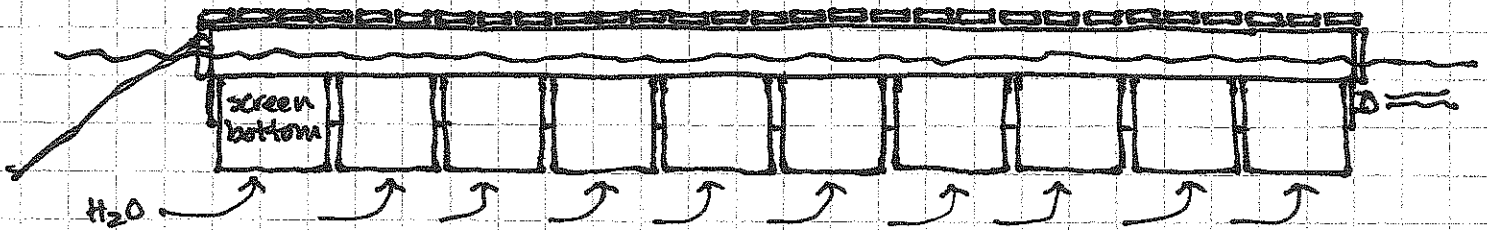

SHORT VIEW: 15'9"

