


ASSEMBLY NOTE
EACH 12' RING CONSISTS OF
1 R - 12' C
2 R'S - 12' T
3 R'S - 12' S

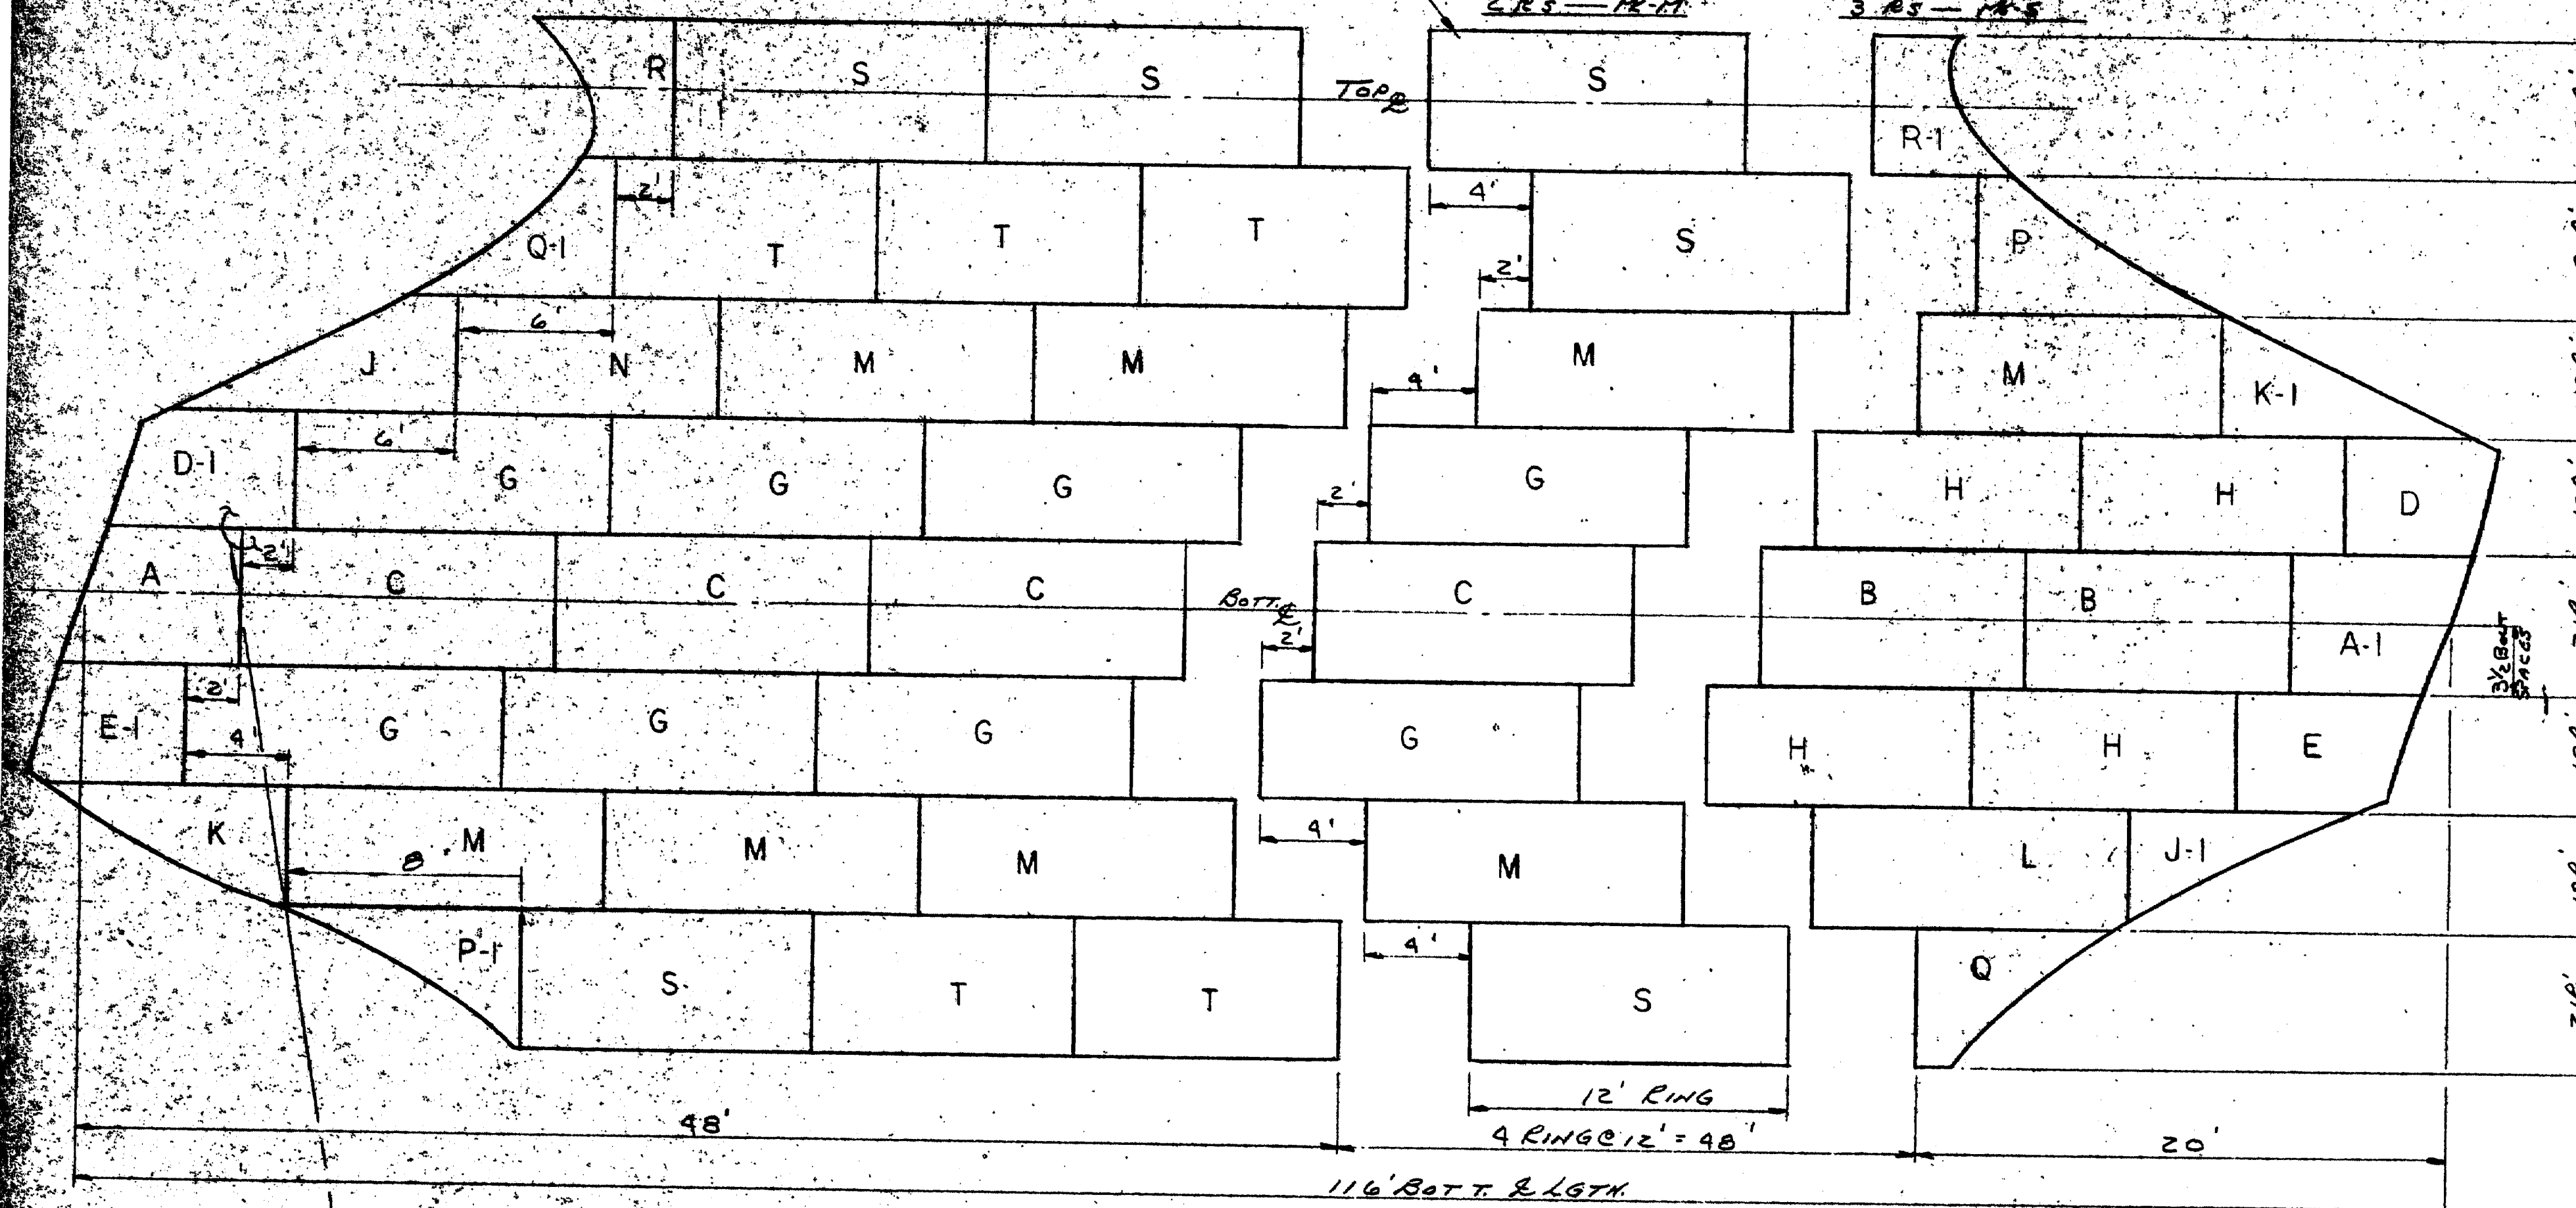

TOTAL PLATE INFO					BILL OF MATERIAL				
PCS	QA	PI	LGTH	WGT	PCS	QA	PI	LGTH	WGT
4	7	18	10'	7	GAUGE PLATES				
16	7	18	12'	1	7	21	12'	8763	78.0
2	7	21	10'	1	7	21	10'	8763	78.0
8	7	21	12'	2	7	21	10'	4025	78.0
1	8	18	10'	7	7	21	12'	8763	78.0
17	8	18	12'	1	7	18	12'	8763	78.0
5	8	21	10'	1	7	18	12'	8763	78.0
18	8	21	12'	1	7	18	12'	8763	78.0
71	TOTAL PIECES				14	7	18	12'	8763
					4	7	18	10'	8763
					B GAGE PLATES				
					1	8	18	12'	8007
					1	8	18	12'	8007
					1	8	18	12'	8007
					1	8	18	12'	8007
					14	8	18	12'	8007
					1	8	18	10'	8007
					1	8	21	12'	1645
					1	8	21	12'	8007
					1	8	21	12'	8007
					1	8	21	12'	1645
					5	8	21	10'	8007
					71	TOTAL PIECES			



ACCESSORIES		
QUANTITY	ITEM	REMARKS
3445	3/4" x 1 1/2" BOLTS	
290	3/4" x 1 1/2" BOLTS	
	3/4" x 1 1/4" BOLTS	
	3/4" x 2" BOLTS	
4	3/4" x 3/4" BOLTS	ERECTOR BOLTS
3735	3/4" NUTS	

APPROVAL DRAWINGS


20° R.H.F. SEW (BOTH ENDS)
SPEC. CONDITIONS: 116' BOT. & LGTH. 3'-5" ABOVE INERT INERT END
MATERIAL: A.A.S.H.O. M-167
SPECIFICATION: MAINE STATE HIGHWAY COMMISSION
APPROX. SHIP. WGT: 42,600#


REVISION	DATE	REMARKS	BY

156" STRUCTURAL R. PIPE
116' BOT. & LGTH.
NATHAN BOG BRIDGE OVER
NATHAN BOG STREAM
FRANKLIN COUNTY
CHAIN OF PONDS, MAINE
SYRO STEEL COMPANY
GRAND, OHIO

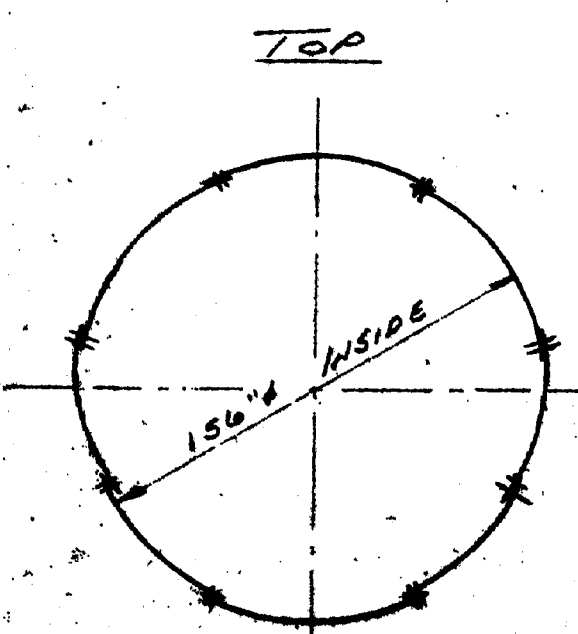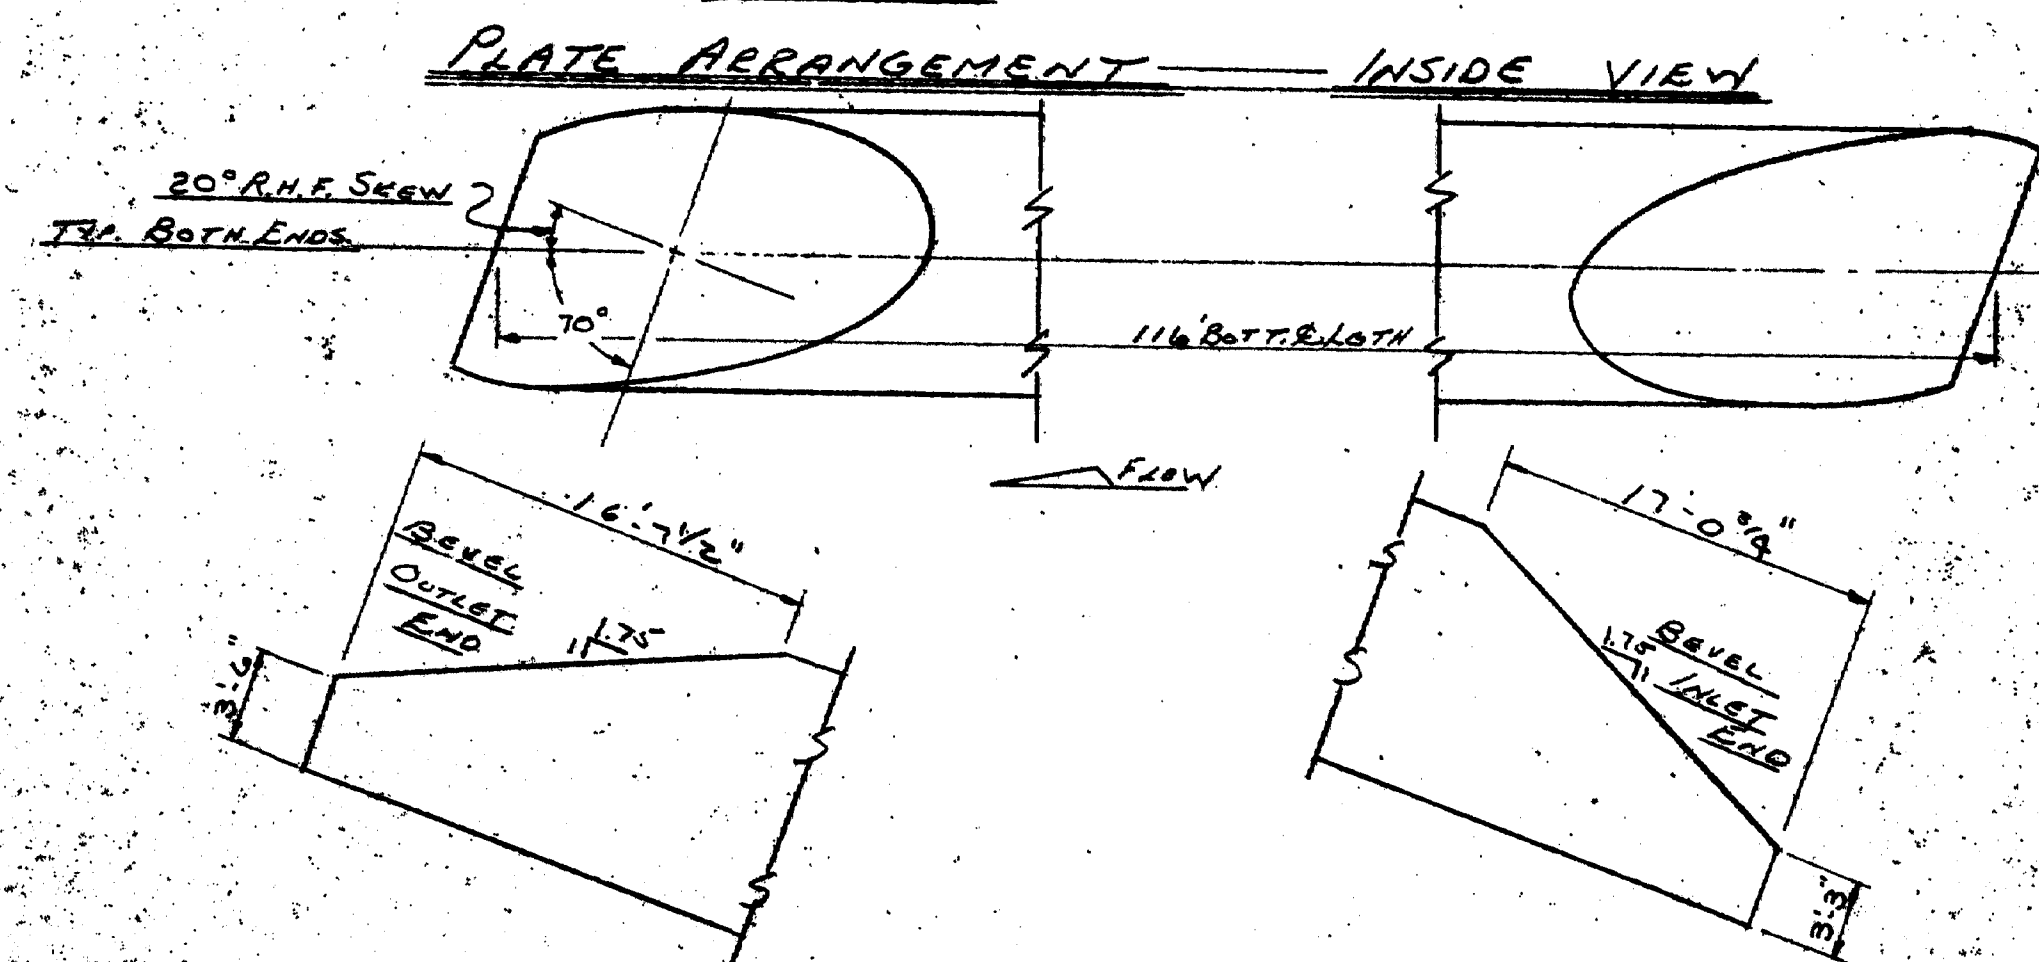

156" P. TOTAL PERIPHERY

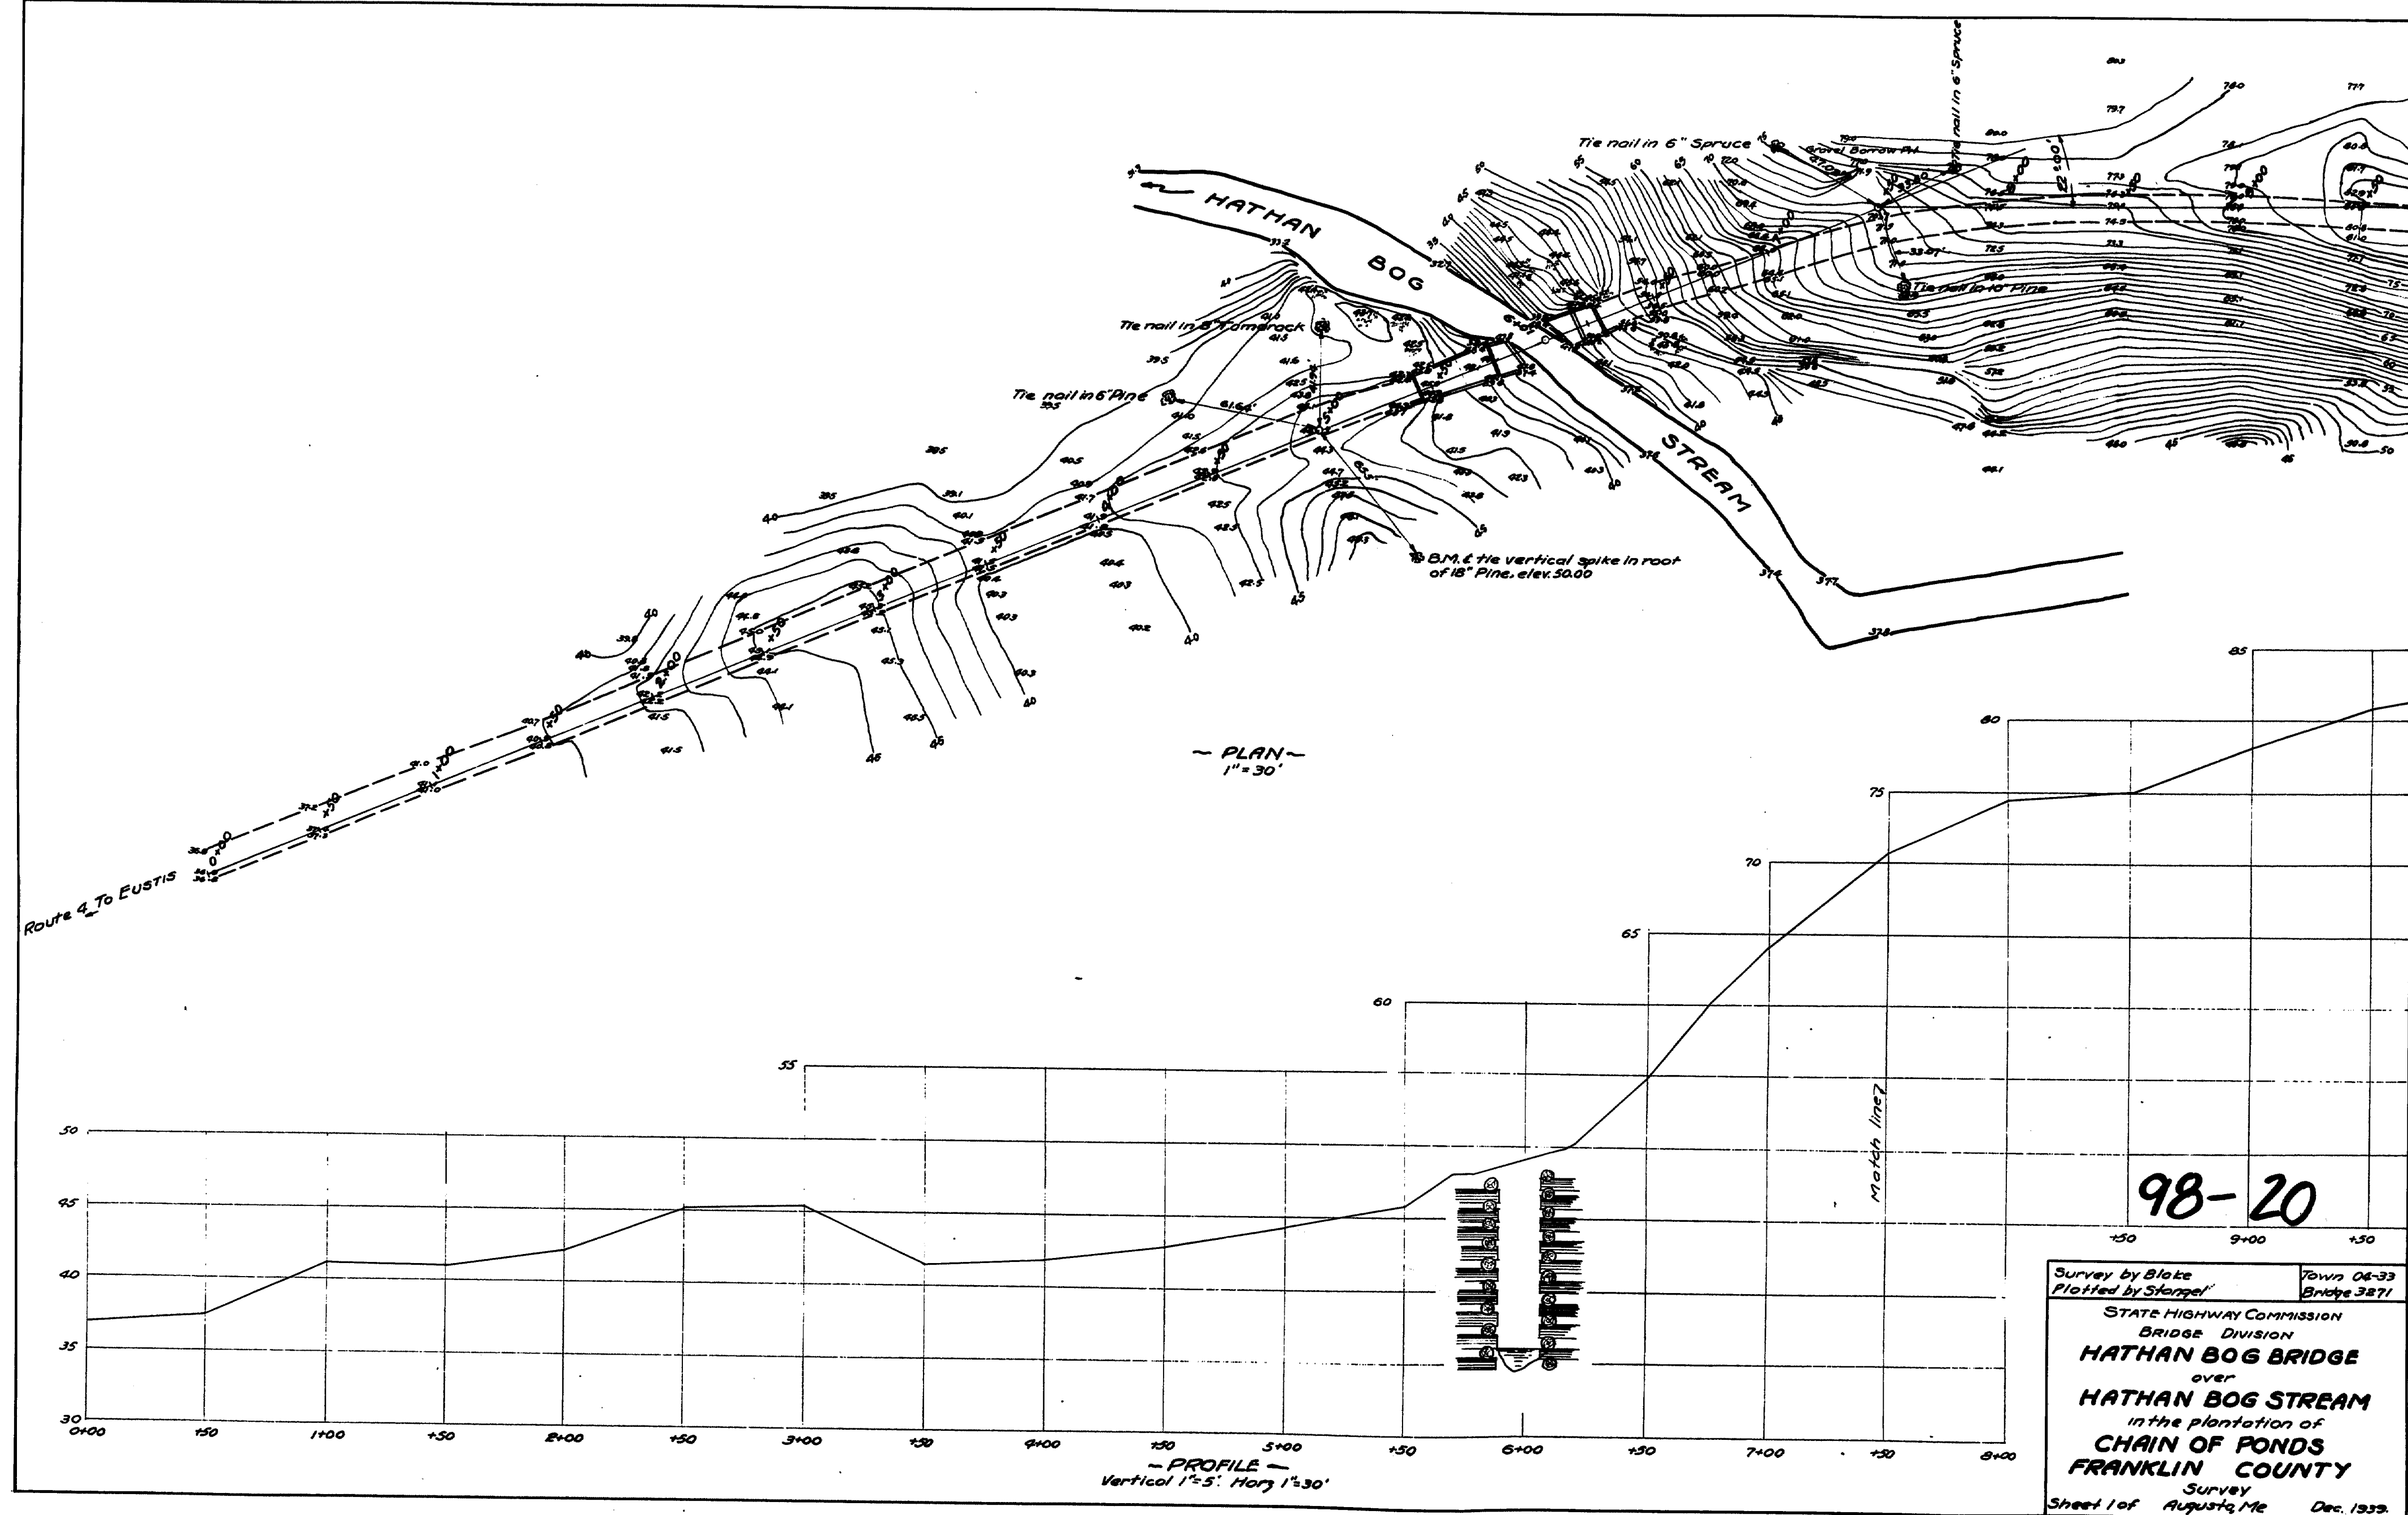

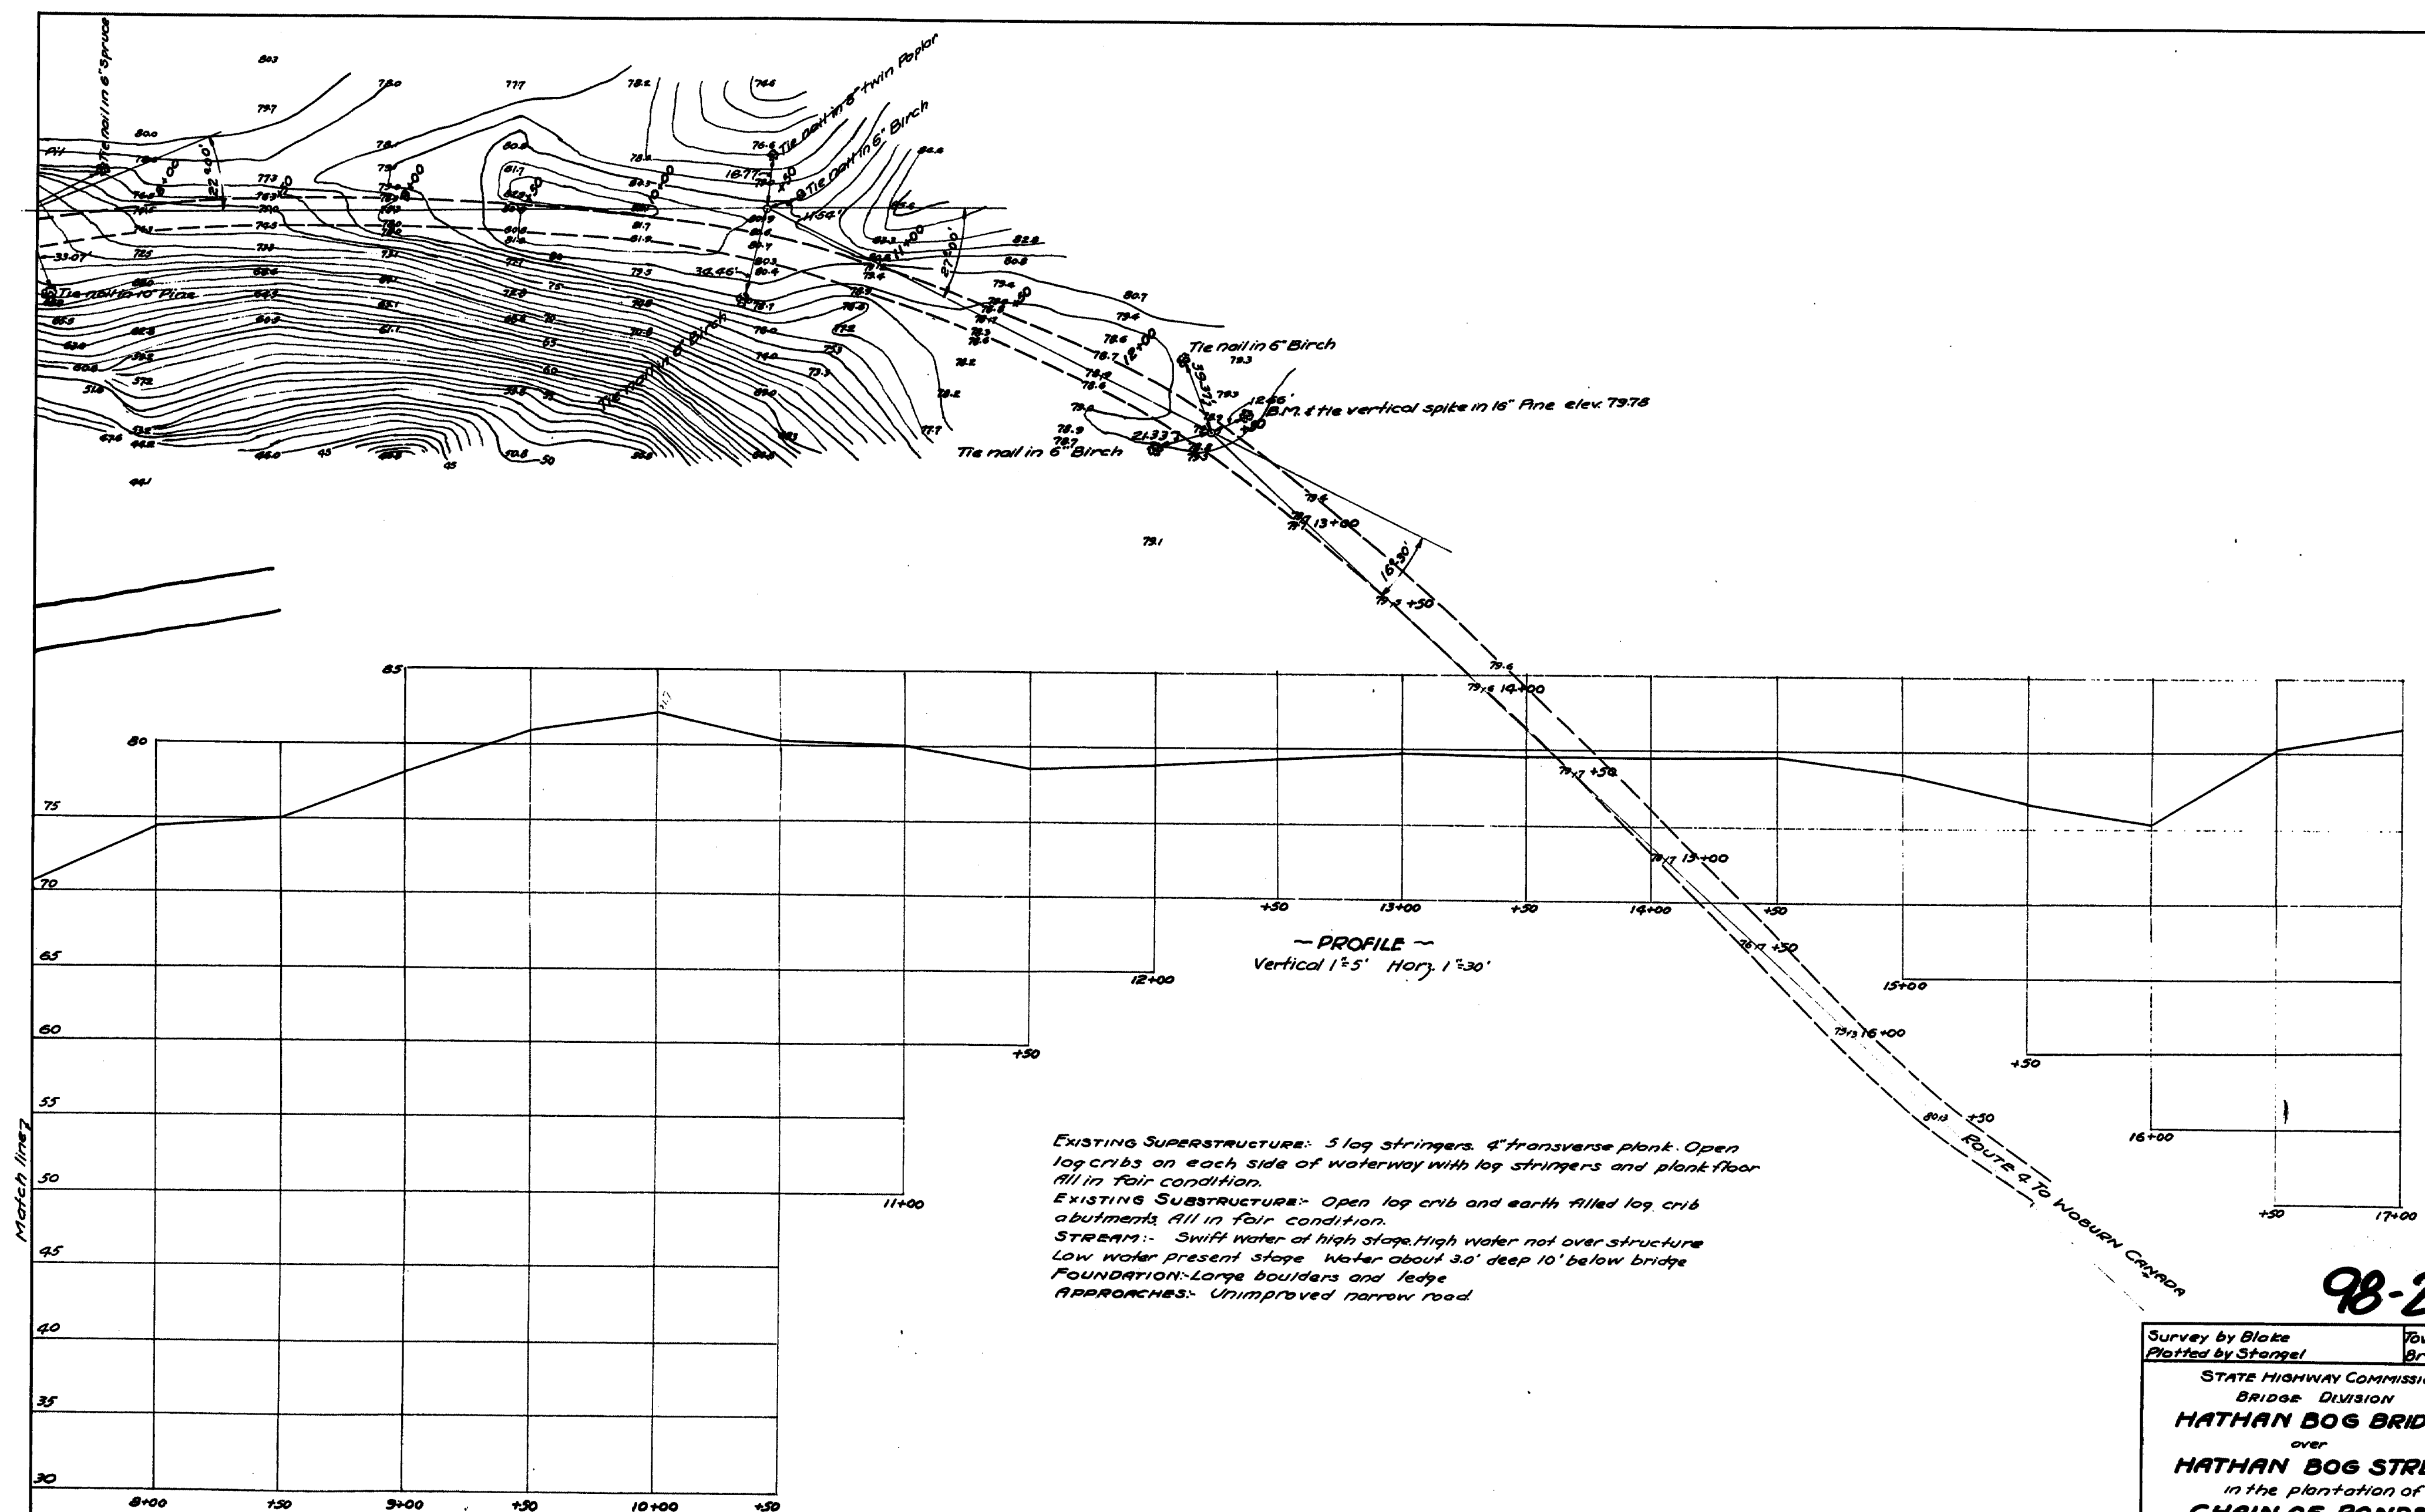

98-21

Survey by Blake
Plotted by Stangel
TOWN 06-33
BRIDGE 3271

STATE HIGHWAY COMMISSION
BRIDGE DIVISION
HATHAN BOG BRIDGE
over
HATHAN BOG STREAM
in the plantation of
CHAIN OF PONDS
FRANKLIN COUNTY
Survey
Sheet 2 of Augusta, Me Dec. 1939