


B. P. R. REG. NO.	STATE	PROJECT NUMBER	SHEET NO.	TOTAL SHEETS
1	MAINE	USG-0231(2)	1	4

STATE OF MAINE
STATE HIGHWAY COMMISSION

— — — — —

MAIN STREET CROSSING
OF
MAINE CENTRAL RAILROAD
AND
ROUTE 104
IN THE CITY OF
WATERVILLE
KENNEBEC COUNTY
AT MILE 85.12

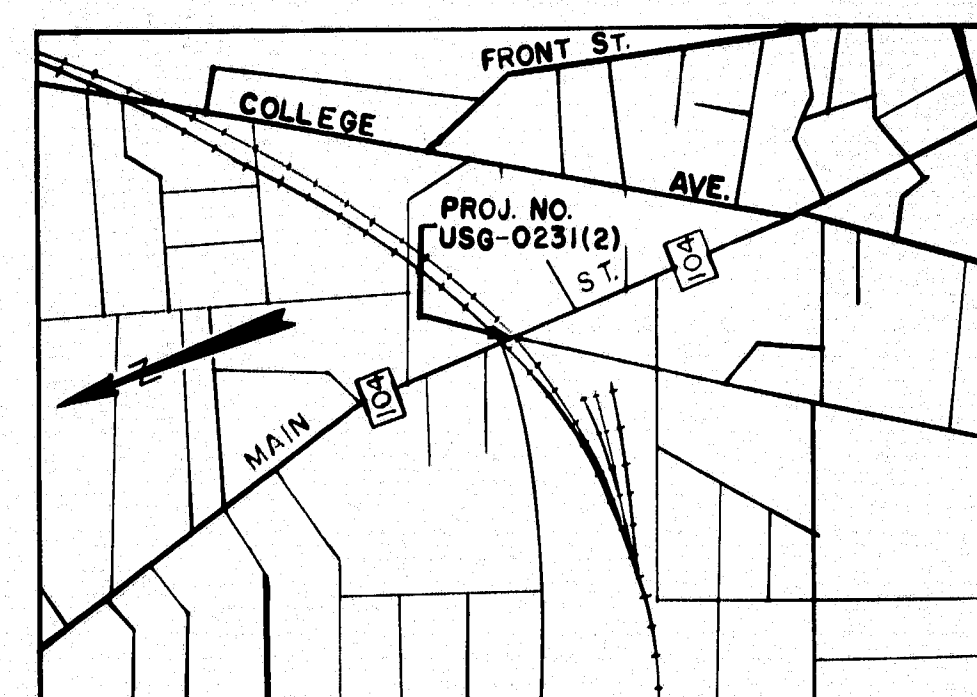

LOCATION MAP
APPROX SCALE - 1" = 1 MILE

INDEX OF SHEETS

- 1 TITLE SHEET
- 2 TRACK LAYOUT
- 3 SIGNAL DETAILS
- 4 SIGNAL CIRCUITS

FEDERAL AID SECONDARY PROJECT NO. USG-0231 (2)

APPROVED
MAINE CENTRAL RAILROAD
J. Wiggins
CHIEF ENGINEER


5/10/63
DATE

APPROVED
MAINE STATE HIGHWAY COMMISSION
David W. Stinson
CHAIRMAN


Robert A. Foster
R. Leon Williams
CHIEF ENGINEER

May 1, 1963
DATE

DEPARTMENT OF COMMERCE BUREAU OF PUBLIC ROADS REGION I	
APPROVED	
DIVISION ENGINEER	DATE

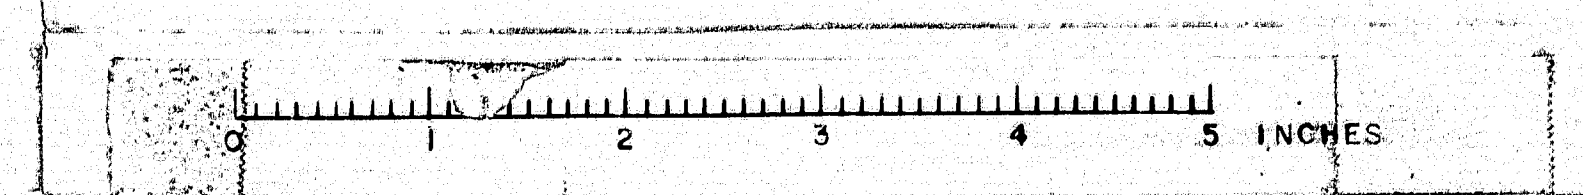

B. P. R.	STATE	PROJECT NUMBER	SHEET NO.	TOTAL SHEETS
1	MAINE	USG-0231 (2)	2	4

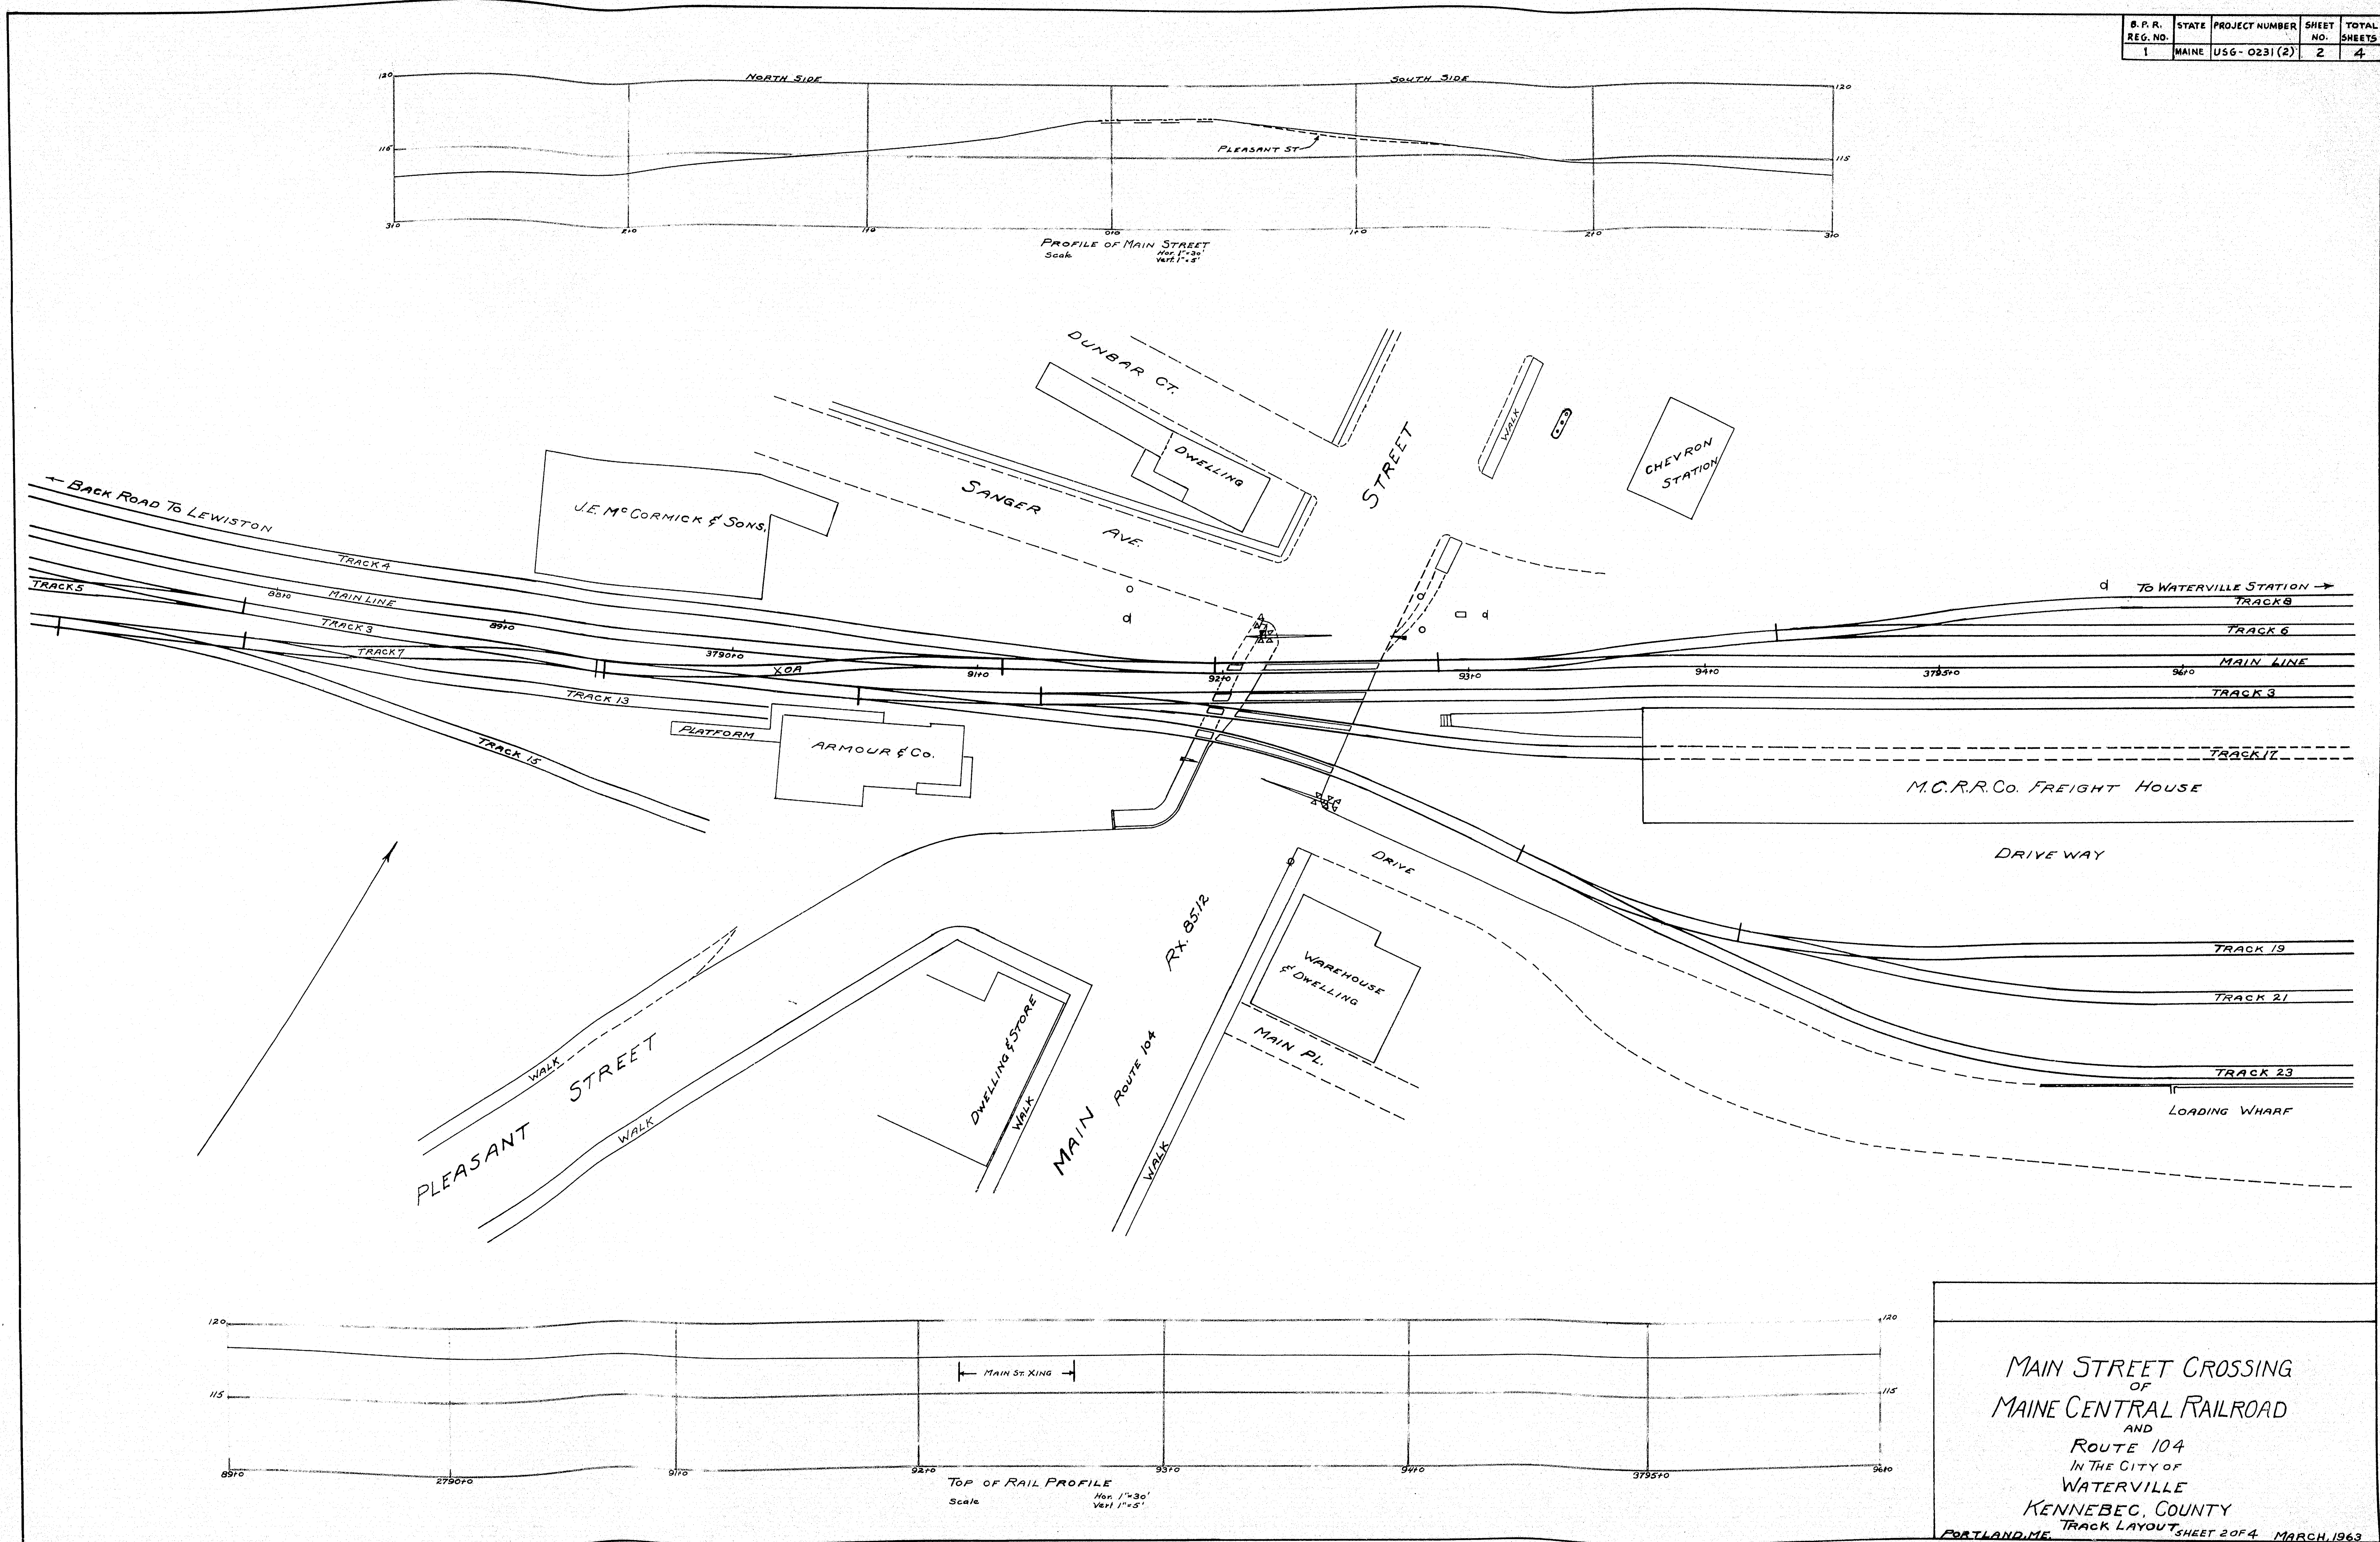

90-102

