


EXPANSION PEDESTAL EPC-3

12 - REQ'D.

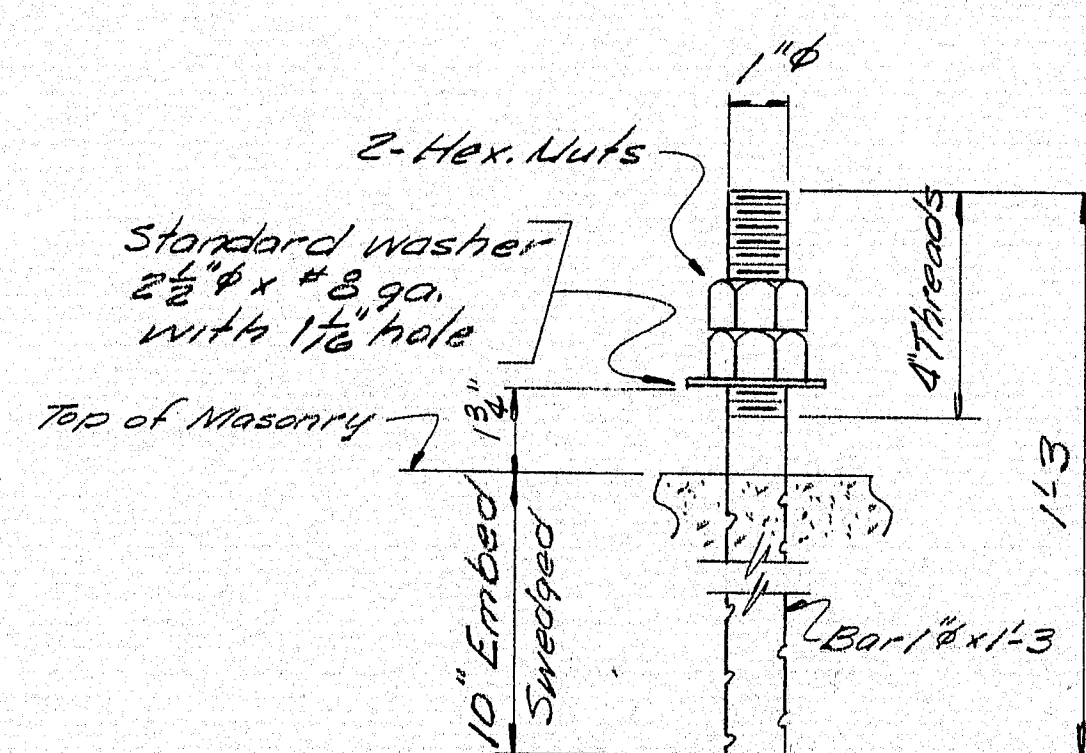


ANCHOR BOLT ABI

24 - REQ'D.


PAINT NOTE:

No paint on top of sole plates "sp" and 1" down from top on sides, coat with boiled linseed oil.
No paint on surface with VASZ 125 finish, coat with mixture of white lead and tallow.
No paint on anchor bolts - oil this.
Masonry Ties & bearing surfaces of expansion bearing rockers shall receive 2 coats of shop paint.

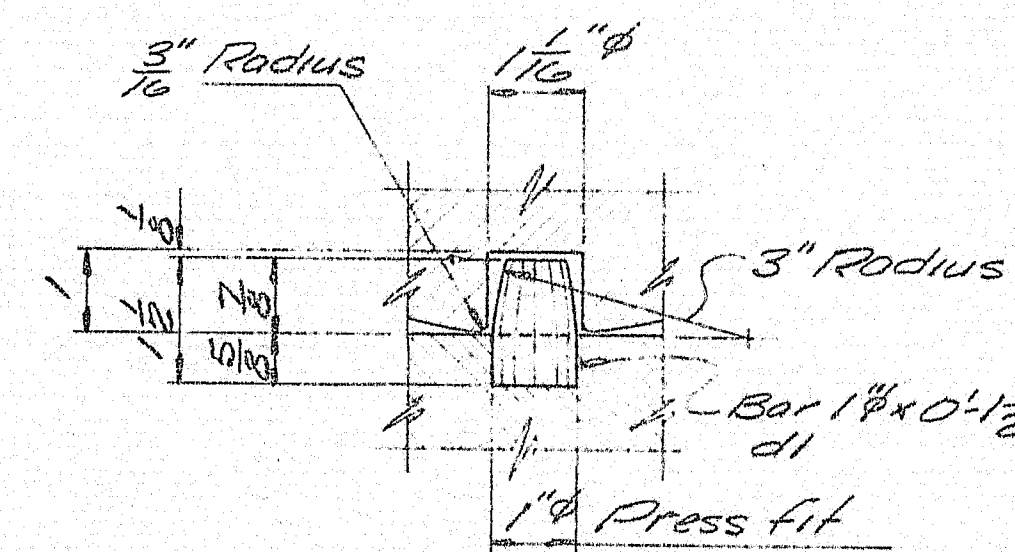

DOWEL DETAIL

Preformed Pad
5/8 x 9 x 1-8

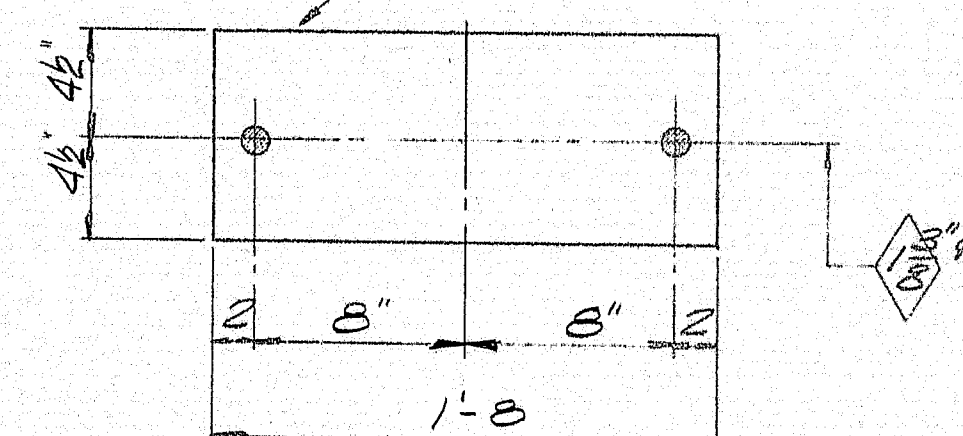


PREFORMED PAD


FPI 12 - REQ'D.

SHIP		BILL OF MATERIAL					Job No. B72-335 DWG. NO. 51-1
MARK	NO.	MARK	SHAPE	LENGTH	WT.	REMARKS	
EPC3	12		EXPANSION			PEDESTAL ASSY.	
MP1	12		PL 1/2 x 9	1	8		
	12	rp1	PL 2 x 8	1	0		
	12	wp1	PL 2 x 9 1/2	0	11		
SP1	12		BAR 7 x 2	0	8		
	48	fb1	BAR 2 1/2 x 1	0	7 1/2		
	24	d1	Bar 1" phi	0	1 1/2		
	24	kp1	Bar 1 1/2 x 3/8	0	9		
AB1	24		Bar 1" phi	1	3	Swagged	
	48	shop	1" dia. Flat				
Field	24		1" washer			Std. Washer - 2 1/2" O.D. x 3/8" with 1 1/2" hole	
FPI	12		Pad 9 x 5 1/2	1	8	Preformed Pad Reg. No. 3369	
		</					


139-199 Rev.

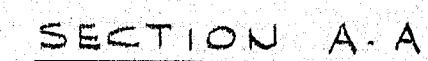









140-1

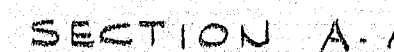



140-2

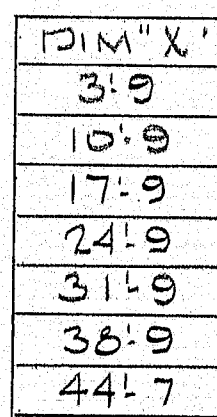[illegible]

140-4

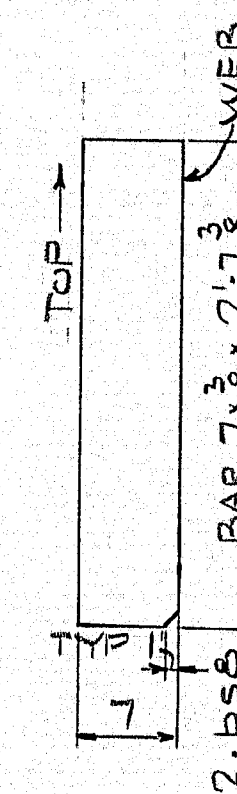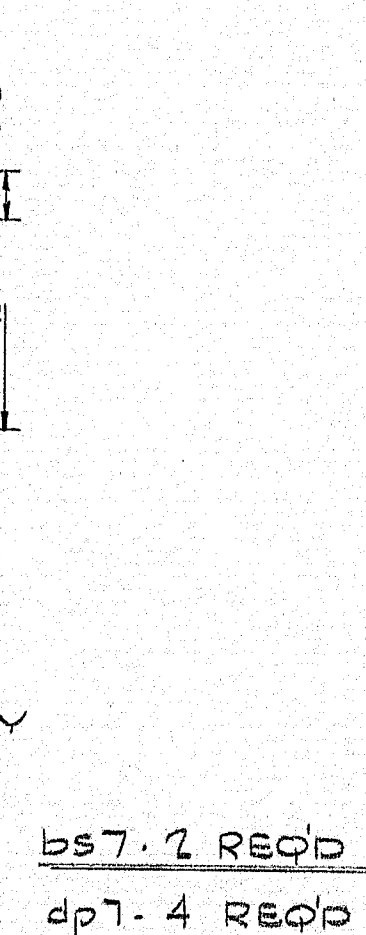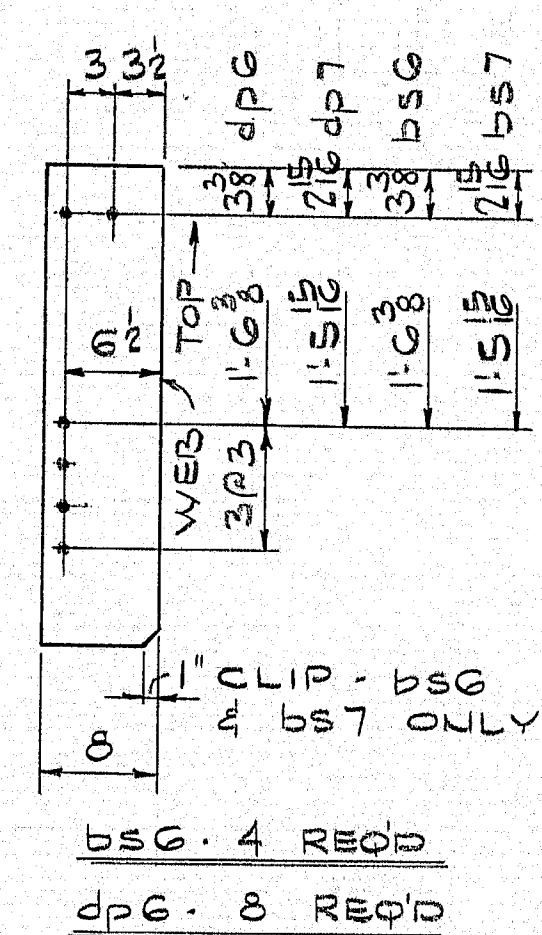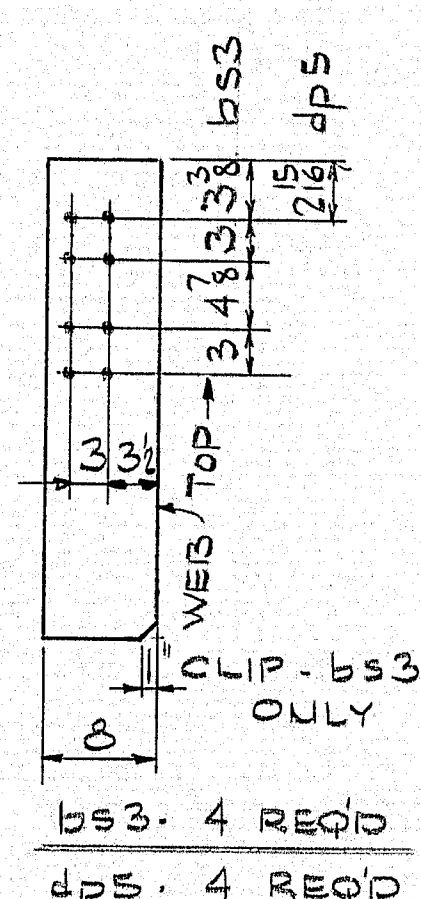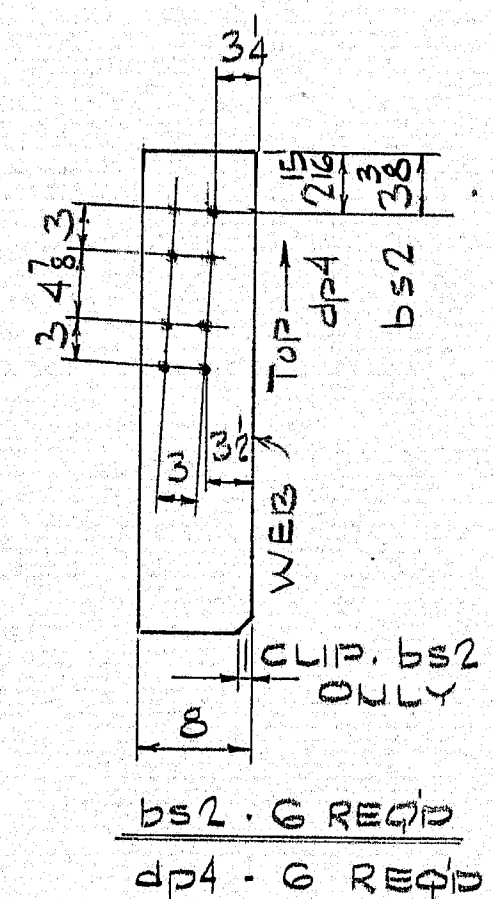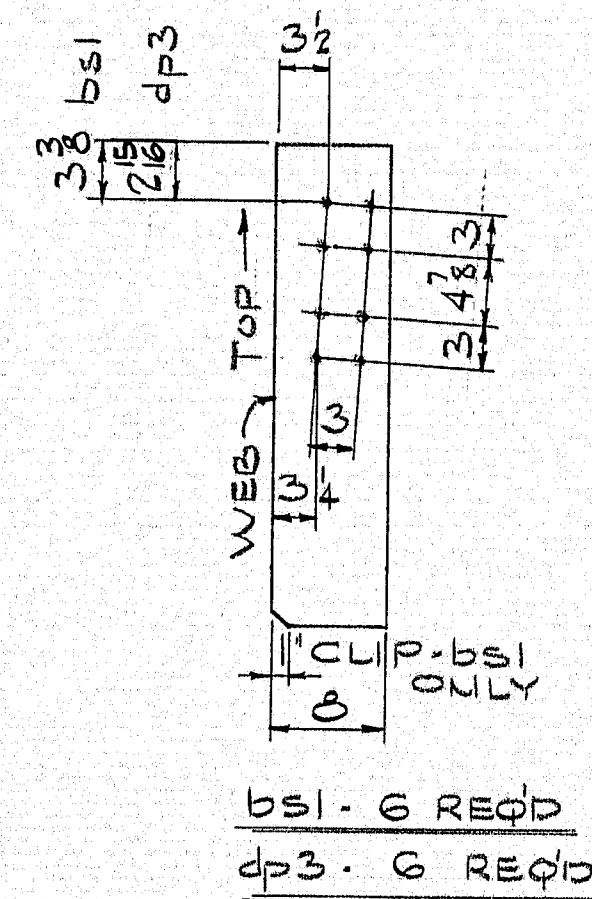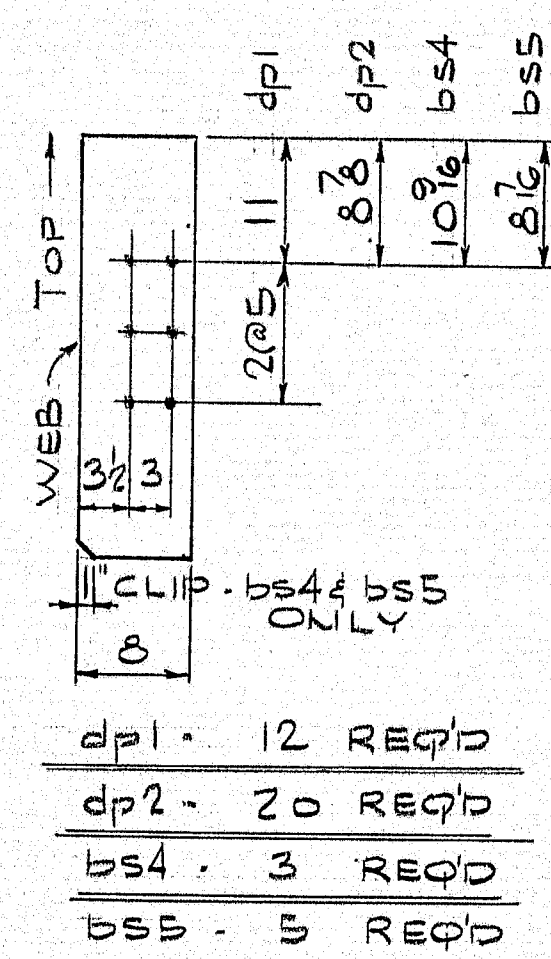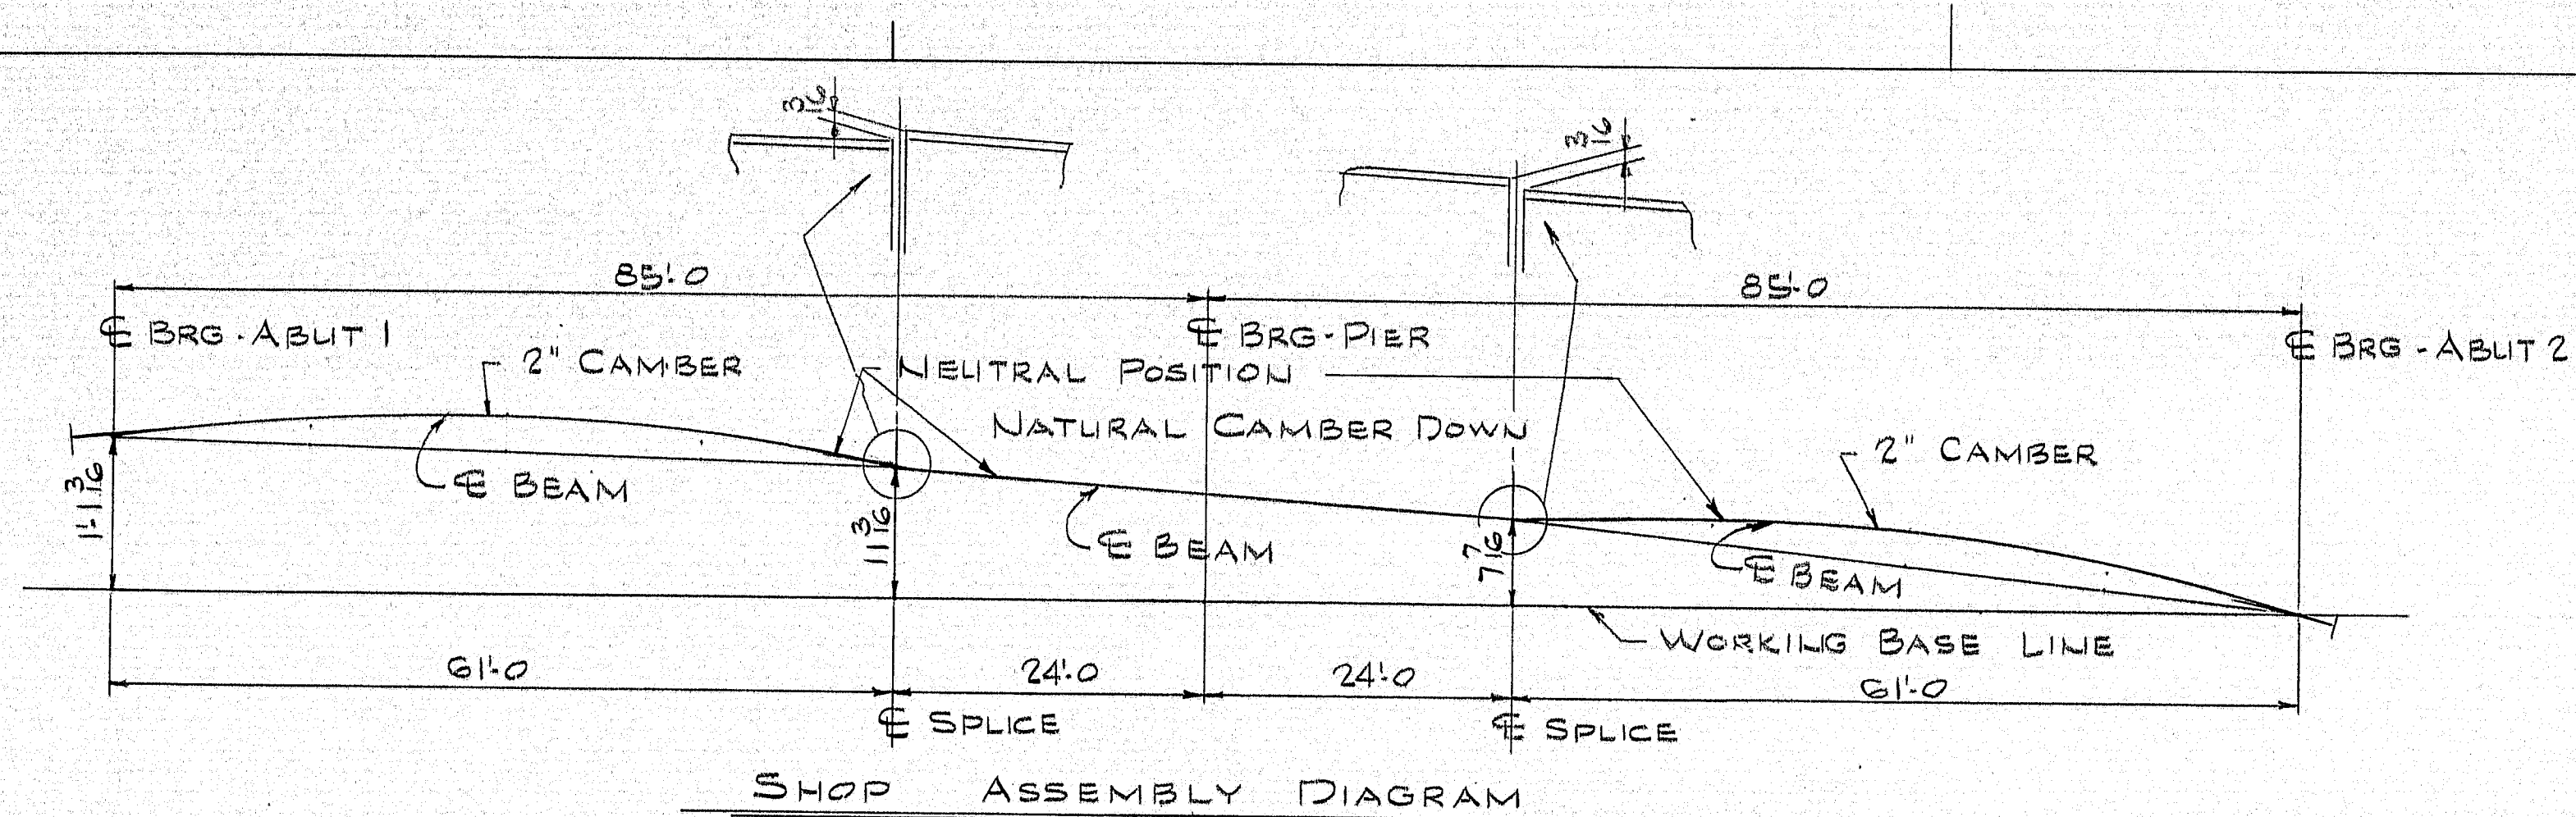

1/8" Holes in dp's & bs's

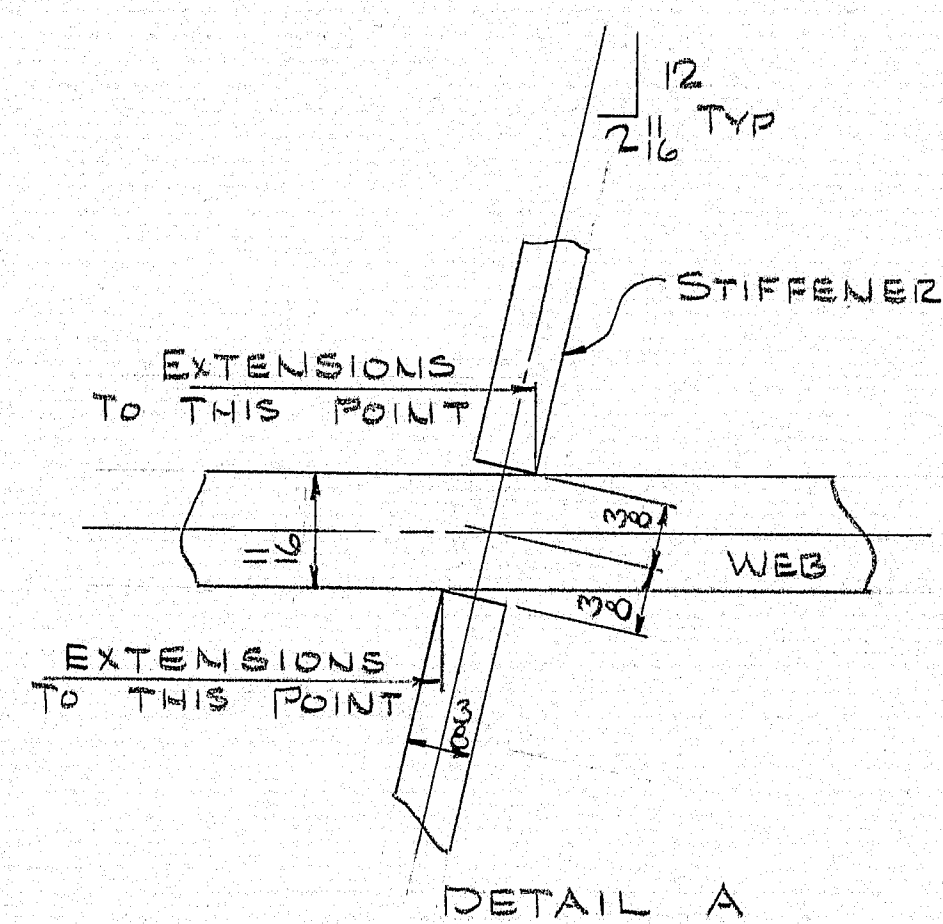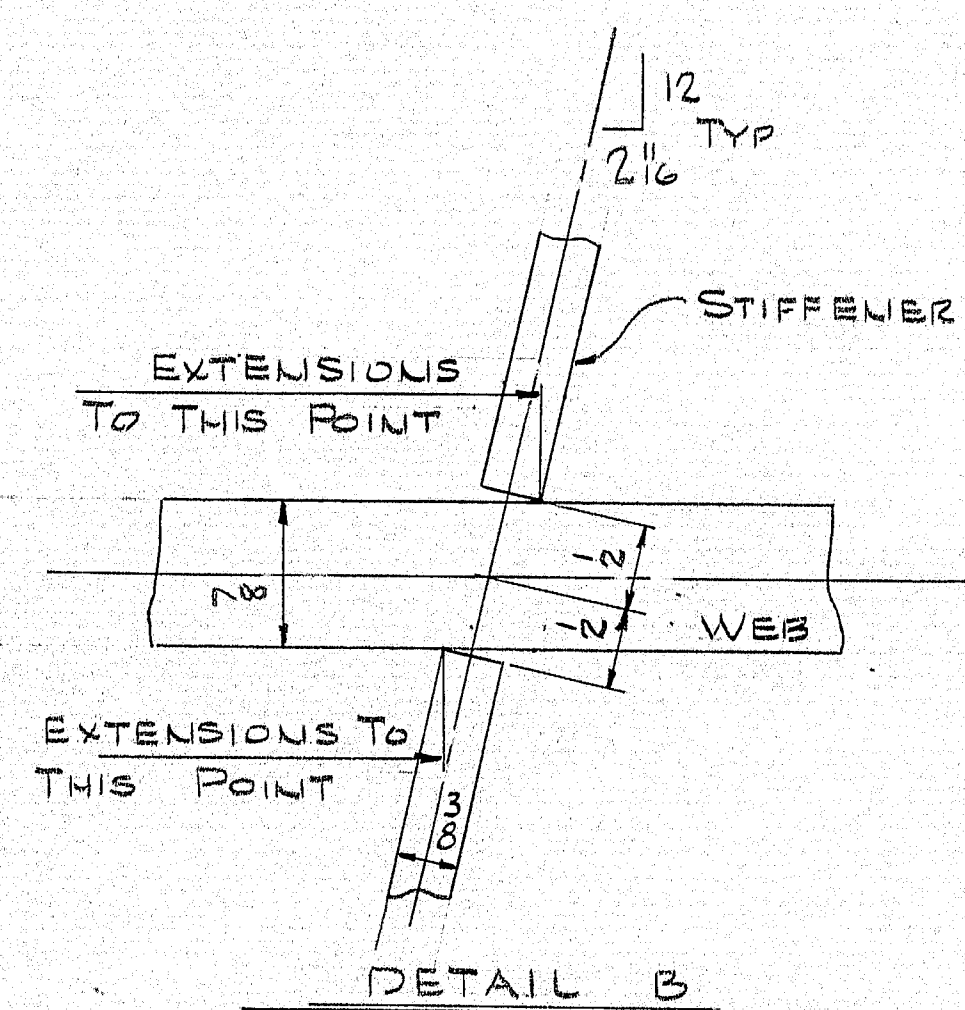


HOLES ARE FOR HIGH TENSILE BOLTS
They are to be free from burrs
and shall not be painted on any
surface within 5" of such open
holes.

App. 12-7-72
PROJ. No. I 95.5(3) ITEM No. 504.7002

SHOP ASSY DIAGRAM - STIFFENERS			
PRINT DIST.	Bancroft & Martin Inc.		
2p 11-14-72 A	South Portland, Maine 04106		
1 Sep 12-8-72 Brewer	JOB: ROUTE 126 OVER I95		
6p 12-8-72 State	WEST GARDINER, MAINE		
2p 1-8-73 Cust	CUSTOMER: CIAMBRO CORP		
	DESIGNER: MAINE DEPT. OF TRANSP.		
REV.	ORDER NO.	JOB NO.	DRAWING NO.
CHECKED 11-9-72 HL		1371.335	SS-4
DRAWN 10-6-72 DWL			

140-6

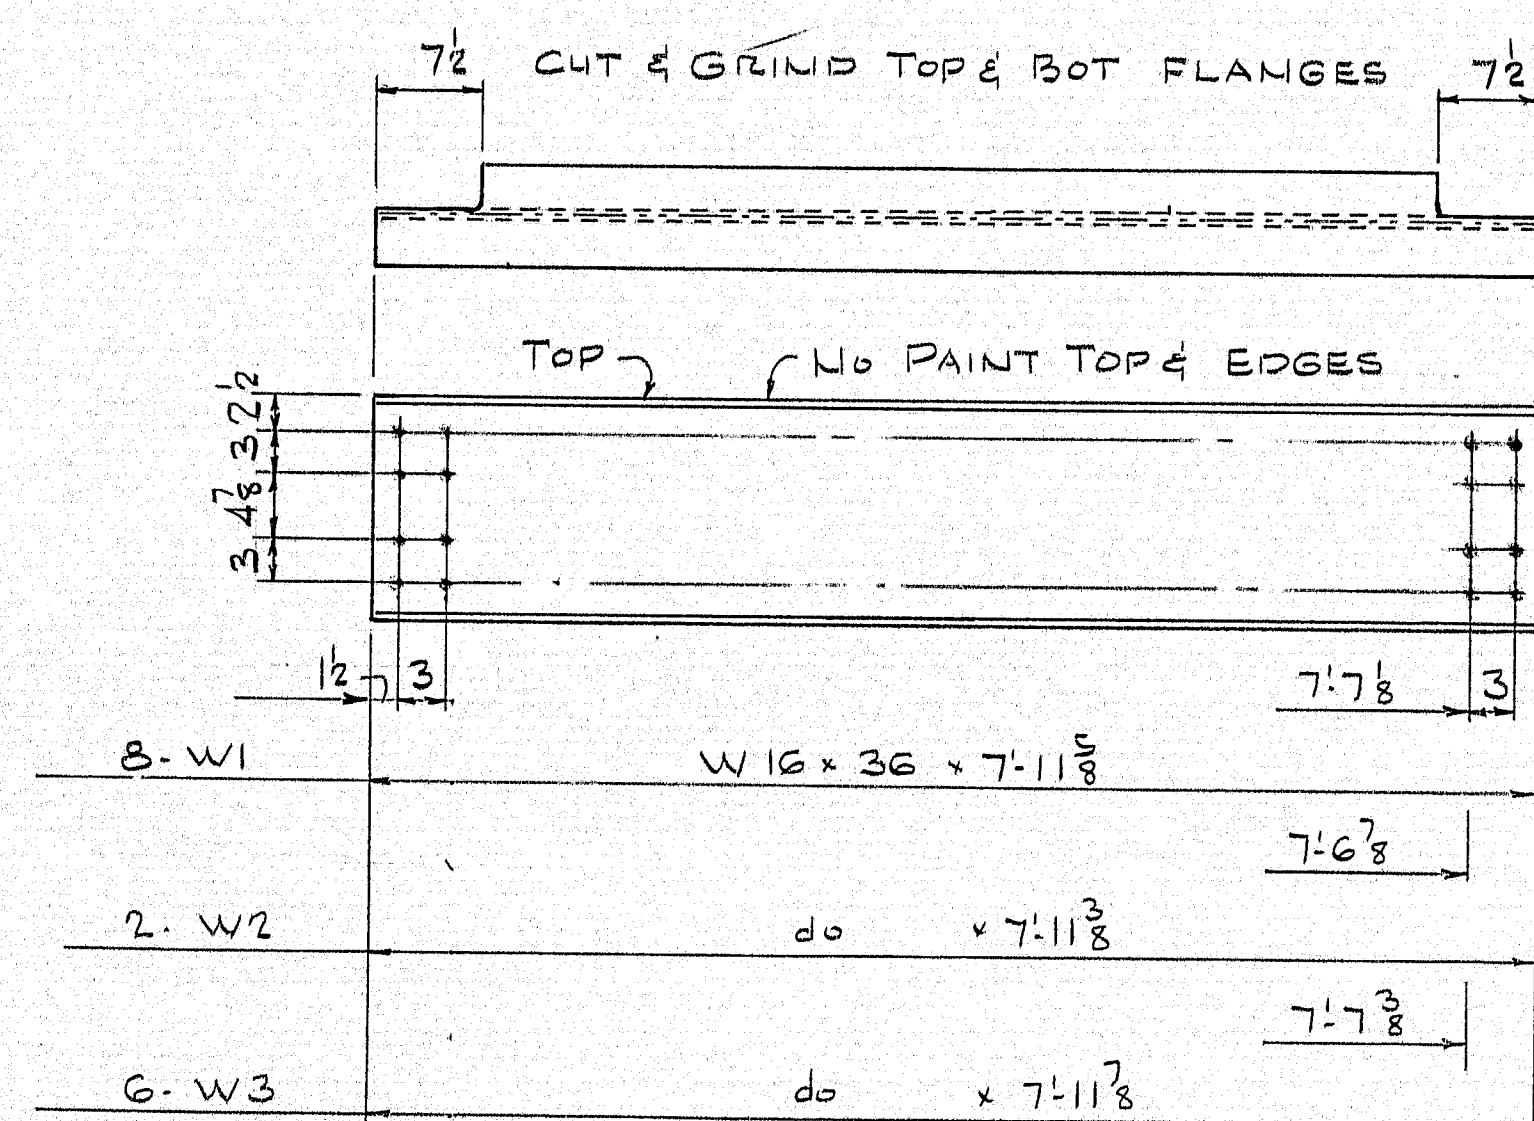[illegible]

140-7