





F.H.W.A. REG. NO.	STATE	PROJECT NUMBER	SHEET NO.	TOTAL SHEETS
1	MAINE	#6078	1	1

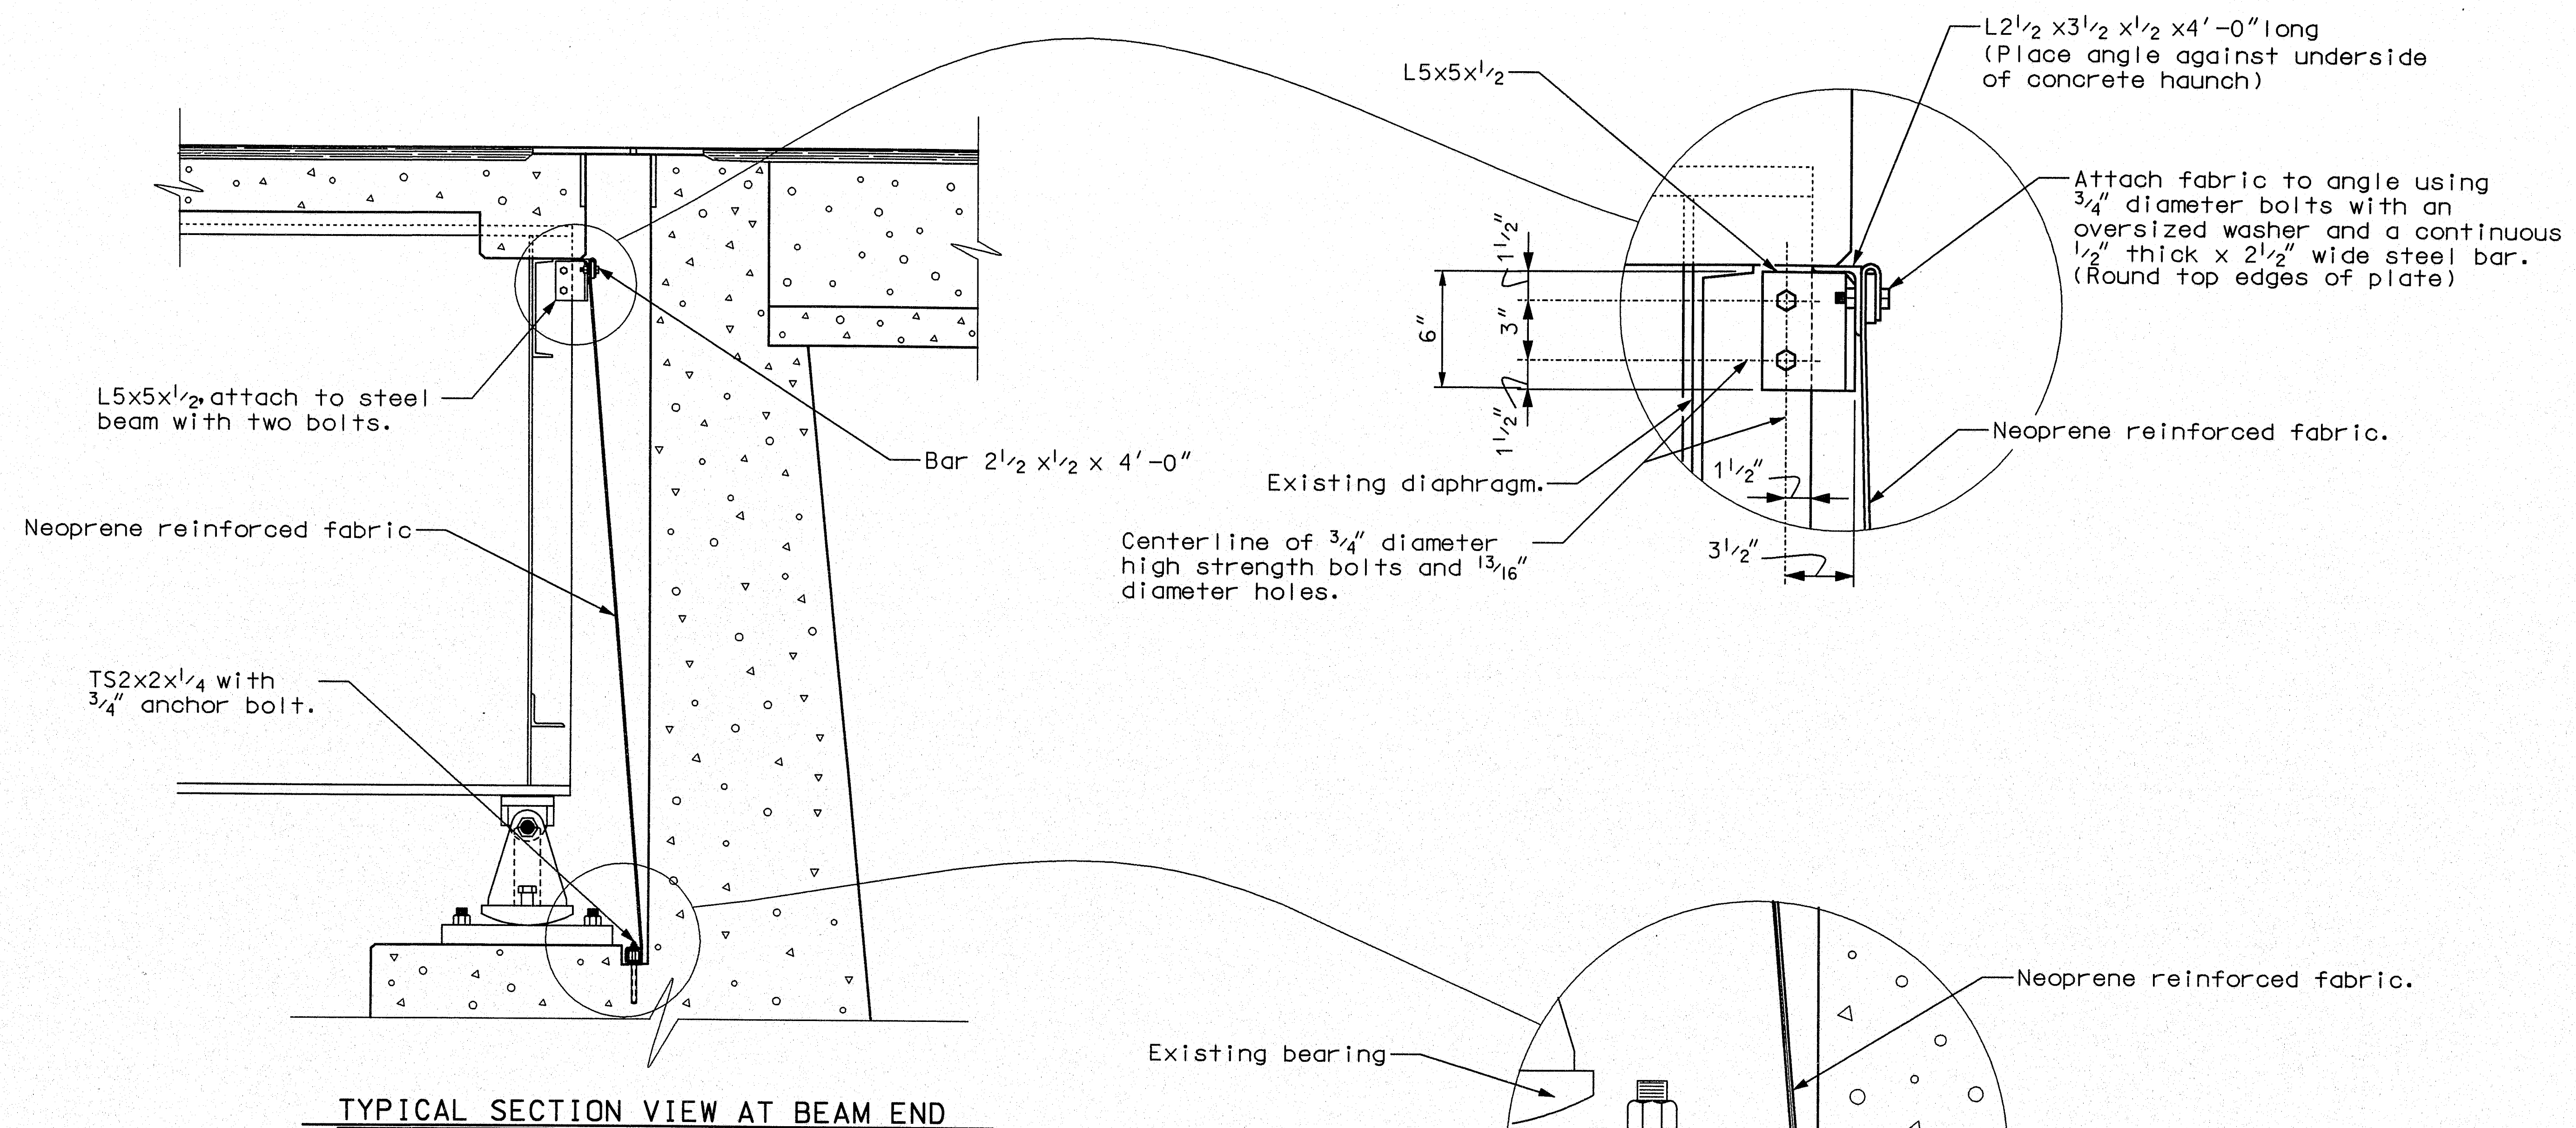

TYPICAL SECTION VIEW AT BEAM END

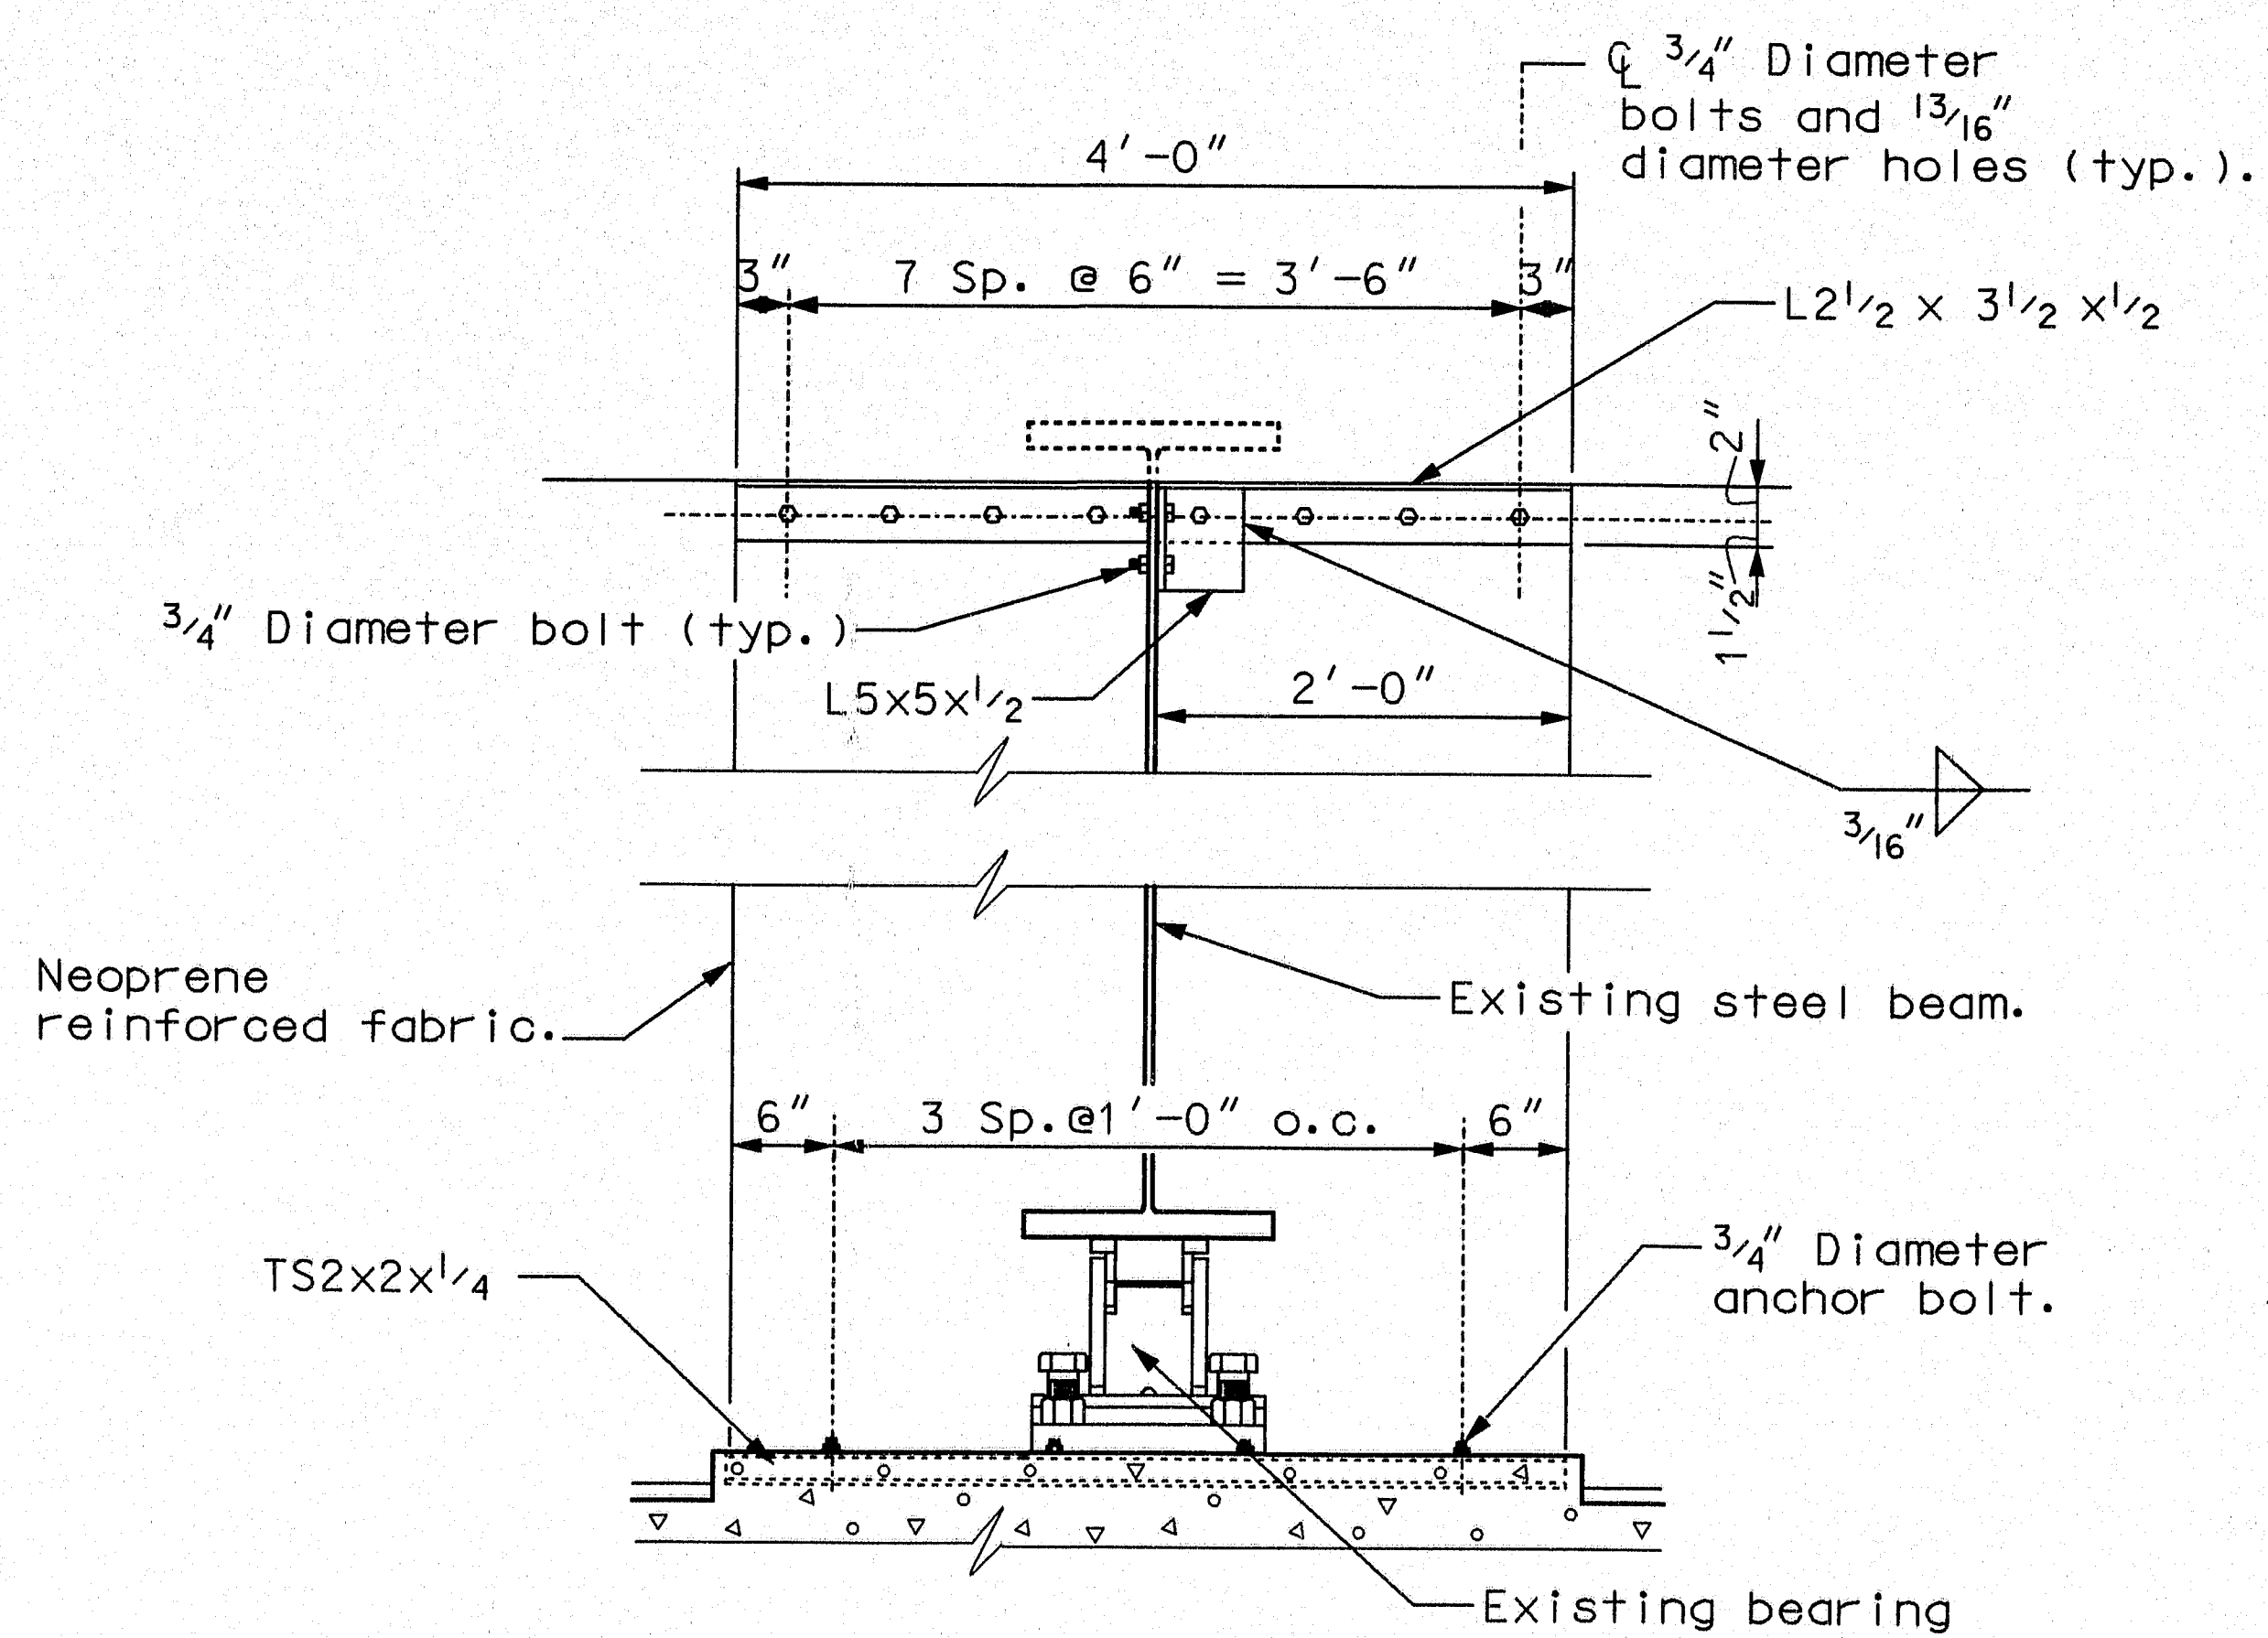

SECTION THRU END OF BEAM

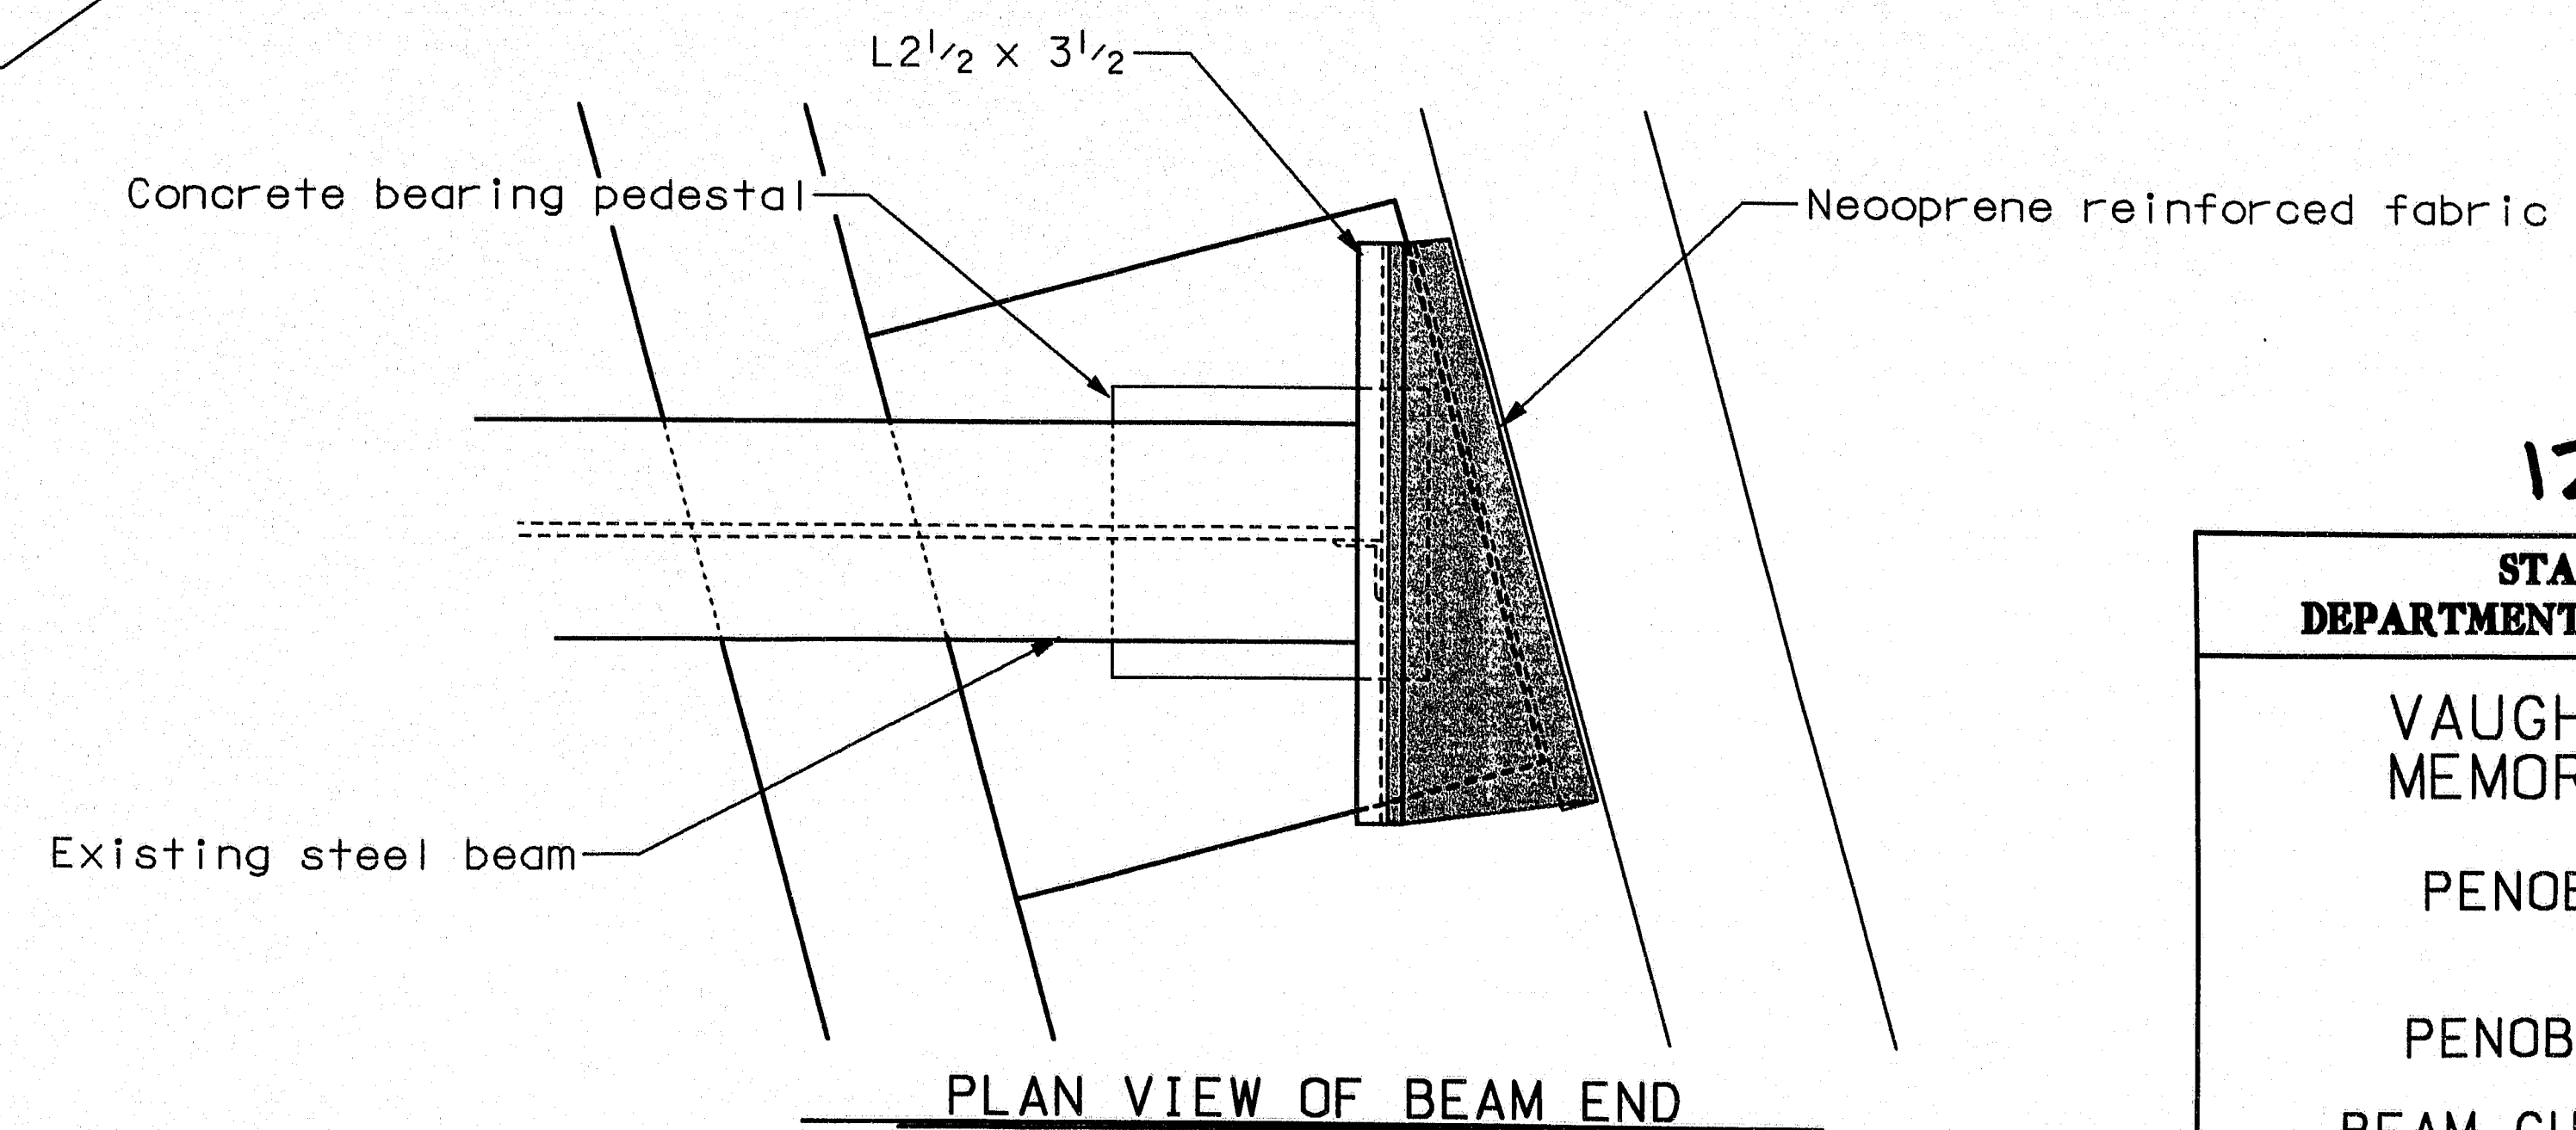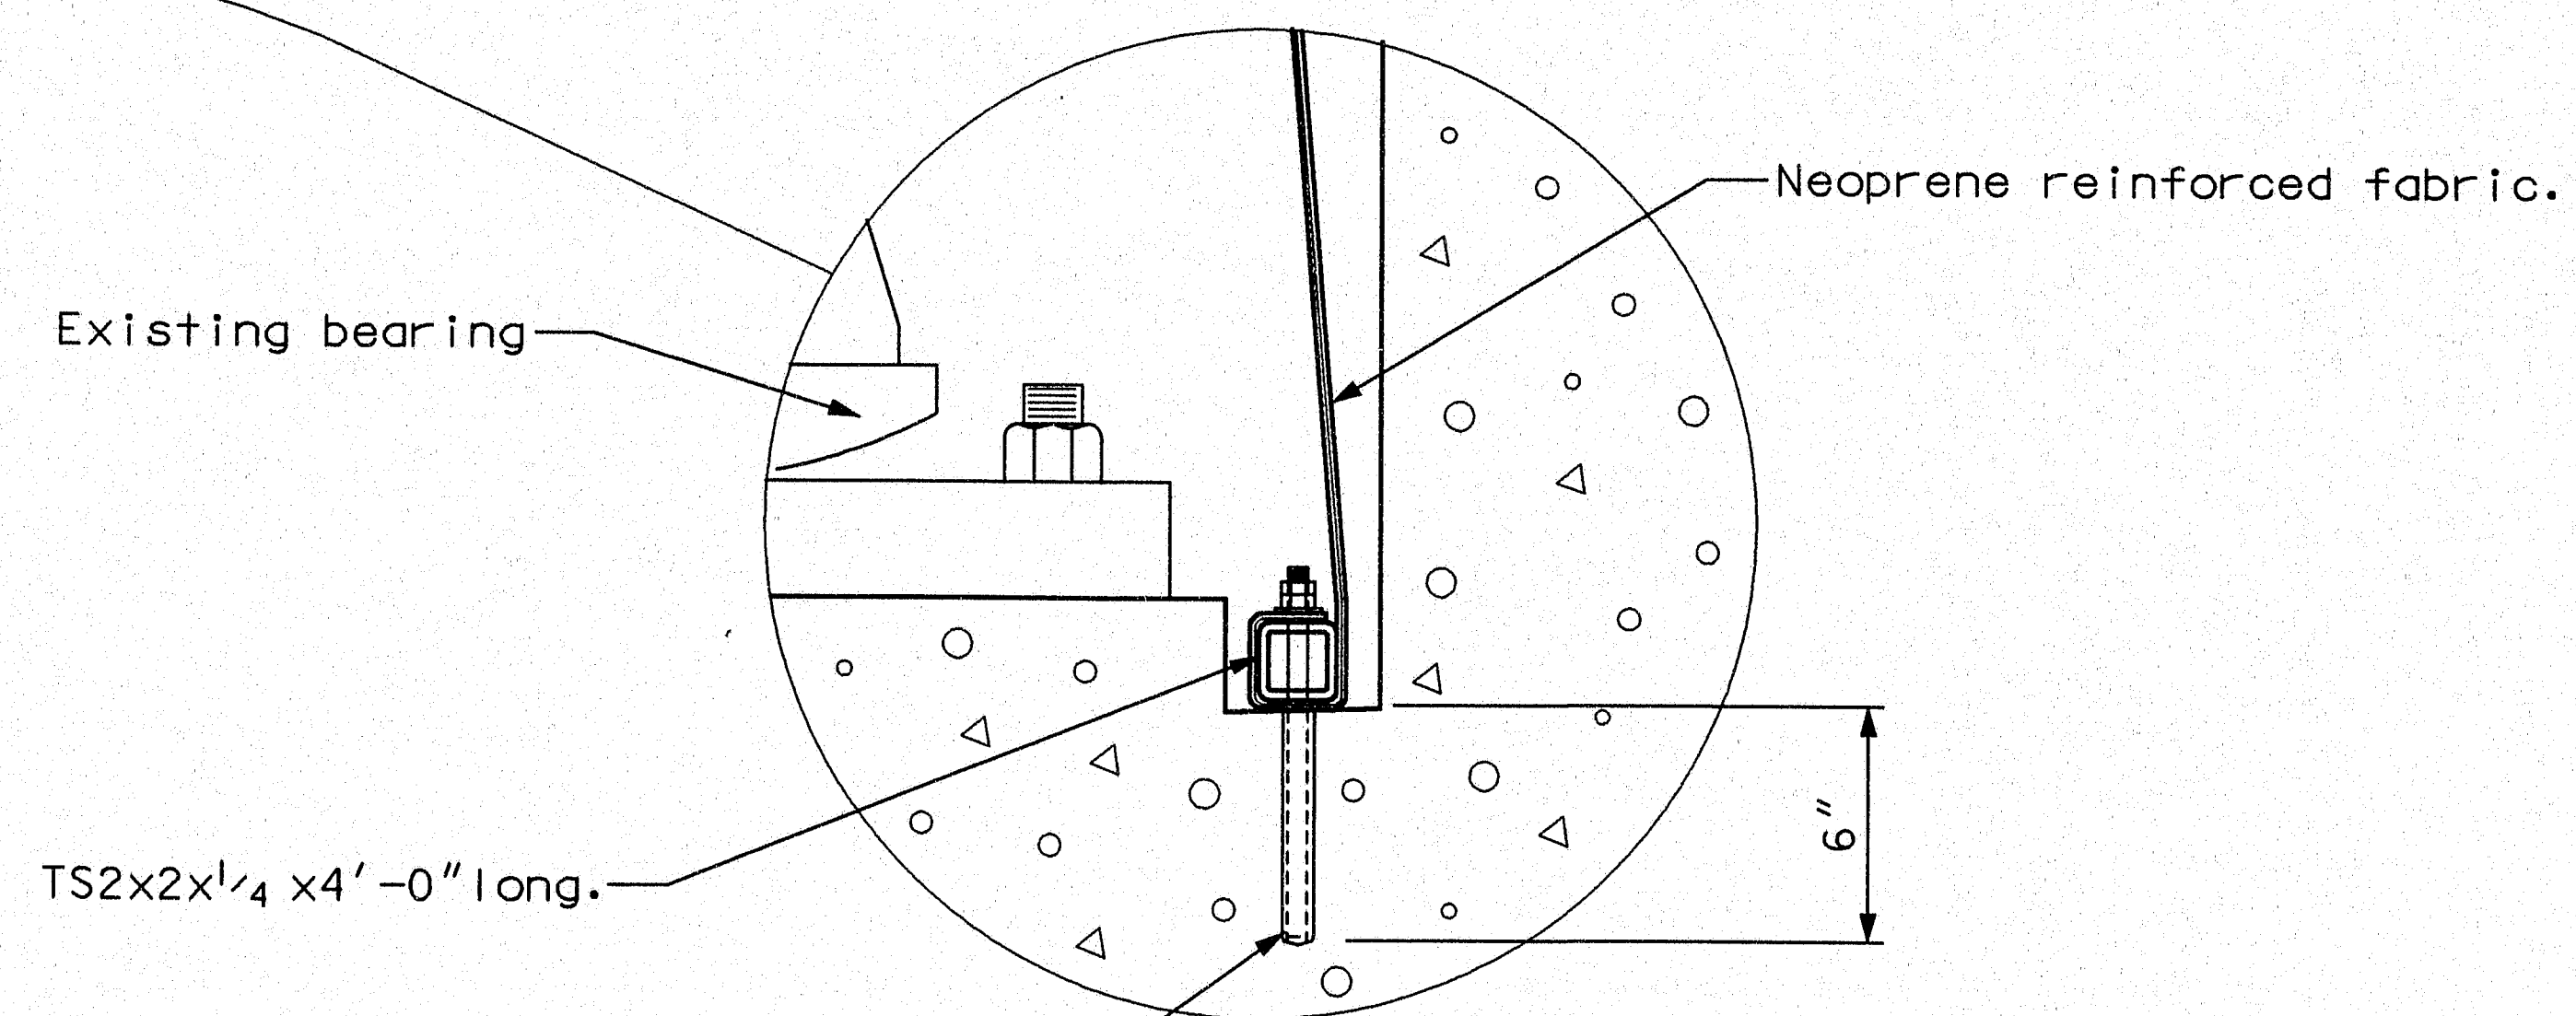

PLAN VIEW OF BEAM END

#### GENERAL NOTES

- 1...All steel and hardware to be hot dipped galvanized.
- 2...See approved list for grout.

PROJECT DESIGN	DATE
BY	3/01
DESIGN-DETAILED	LSBentner
CHECKED	
REVISIONS	
FIELD CHANGES	

PLANS

128-85

STATE OF MAINE  
DEPARTMENT OF TRANSPORTATION

VAUGHN DAGGETT  
MEMORIAL BRIDGE  
OVER  
PENOBSCOT RIVER  
IN  
MEDWAY  
PENOBSCOT COUNTY  
BEAM CURTAIN DETAILS