



STATE OF MAINE
DEPARTMENT OF TRANSPORTATION
16 STATE HOUSE STATION
AUGUSTA, MAINE 04333-0016

Janet T. Mills
GOVERNOR

Bruce A. Van Note
COMMISSIONER

March 17, 2024
Subject: Cyclical Pavement
Resurfacing
WIN: 026926.00 & 028220.00
Location: **Lincoln, Chester,
Mattamiscontis & T2R8**
Amendment No. 1

Dear Sir/Ms.:

The following questions have been received:

Question: Would the Department consider adding an additional 7 WD's to the Contract to allow all work to be completed within the contract window?

Response: The Department will not consider adding any additional working days to the Contract.

Question: Could the Department provide a Typical Section for the Pavement Removal and Resurfacing on Bridge 6147?

Response: Add the attached Typical Section titled Bridge Mill & Fill, sheet 5 of 5 after page 40, titled Typical Section Sheet 4 of 5.

Consider these changes and information prior to submitting your bid on March 19, 2025.


Sincerely,

for

George M. A. Macdougall P.E.
Contracts & Specifications Engineer

BRIDGE MILL AND FILL

$\frac{3}{4}$ " CYCLICAL PAVEMENT RESURFACING
WITH PAVEMENT REMOVAL AND VARIABLE DEPTH SHIM
AT BRIDGES #6147

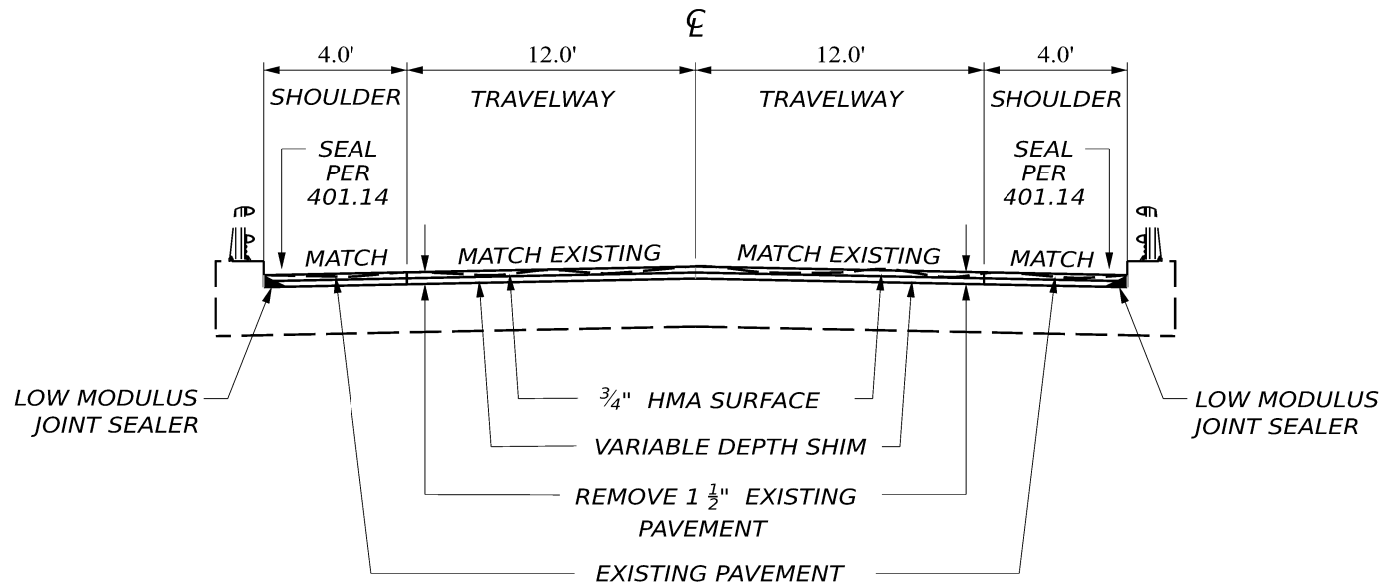

BRIDGE #6147 - STATION 56+10 TO STATION 67+33

NOT TO SCALE

LINCOLN - CHESTER
ROUTE 116

TYPICAL SECTIONS

WIN 28220.00

STATE OF MAINE
DEPARTMENT OF TRANSPORTATION
2822000 HIGHWAY PLANS

SHEET NUMBER
5 OF 5