

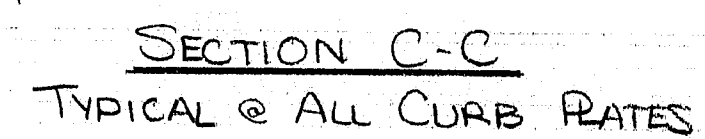
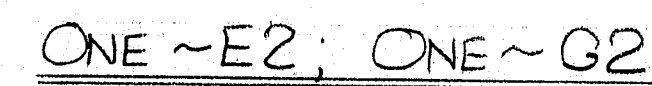
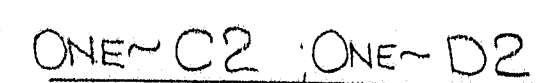
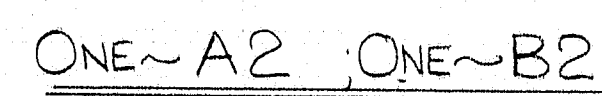
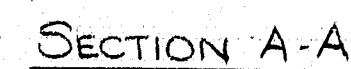




R89-36

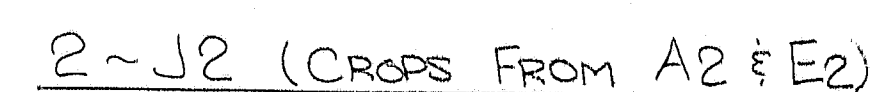

TYPE "A" = FC - 1G - 06P
TYPE "B" = FC - 12F - 03P Δ , SM - 2F - 01P

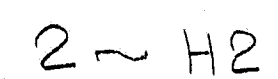

R89-37

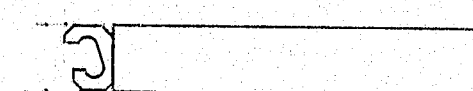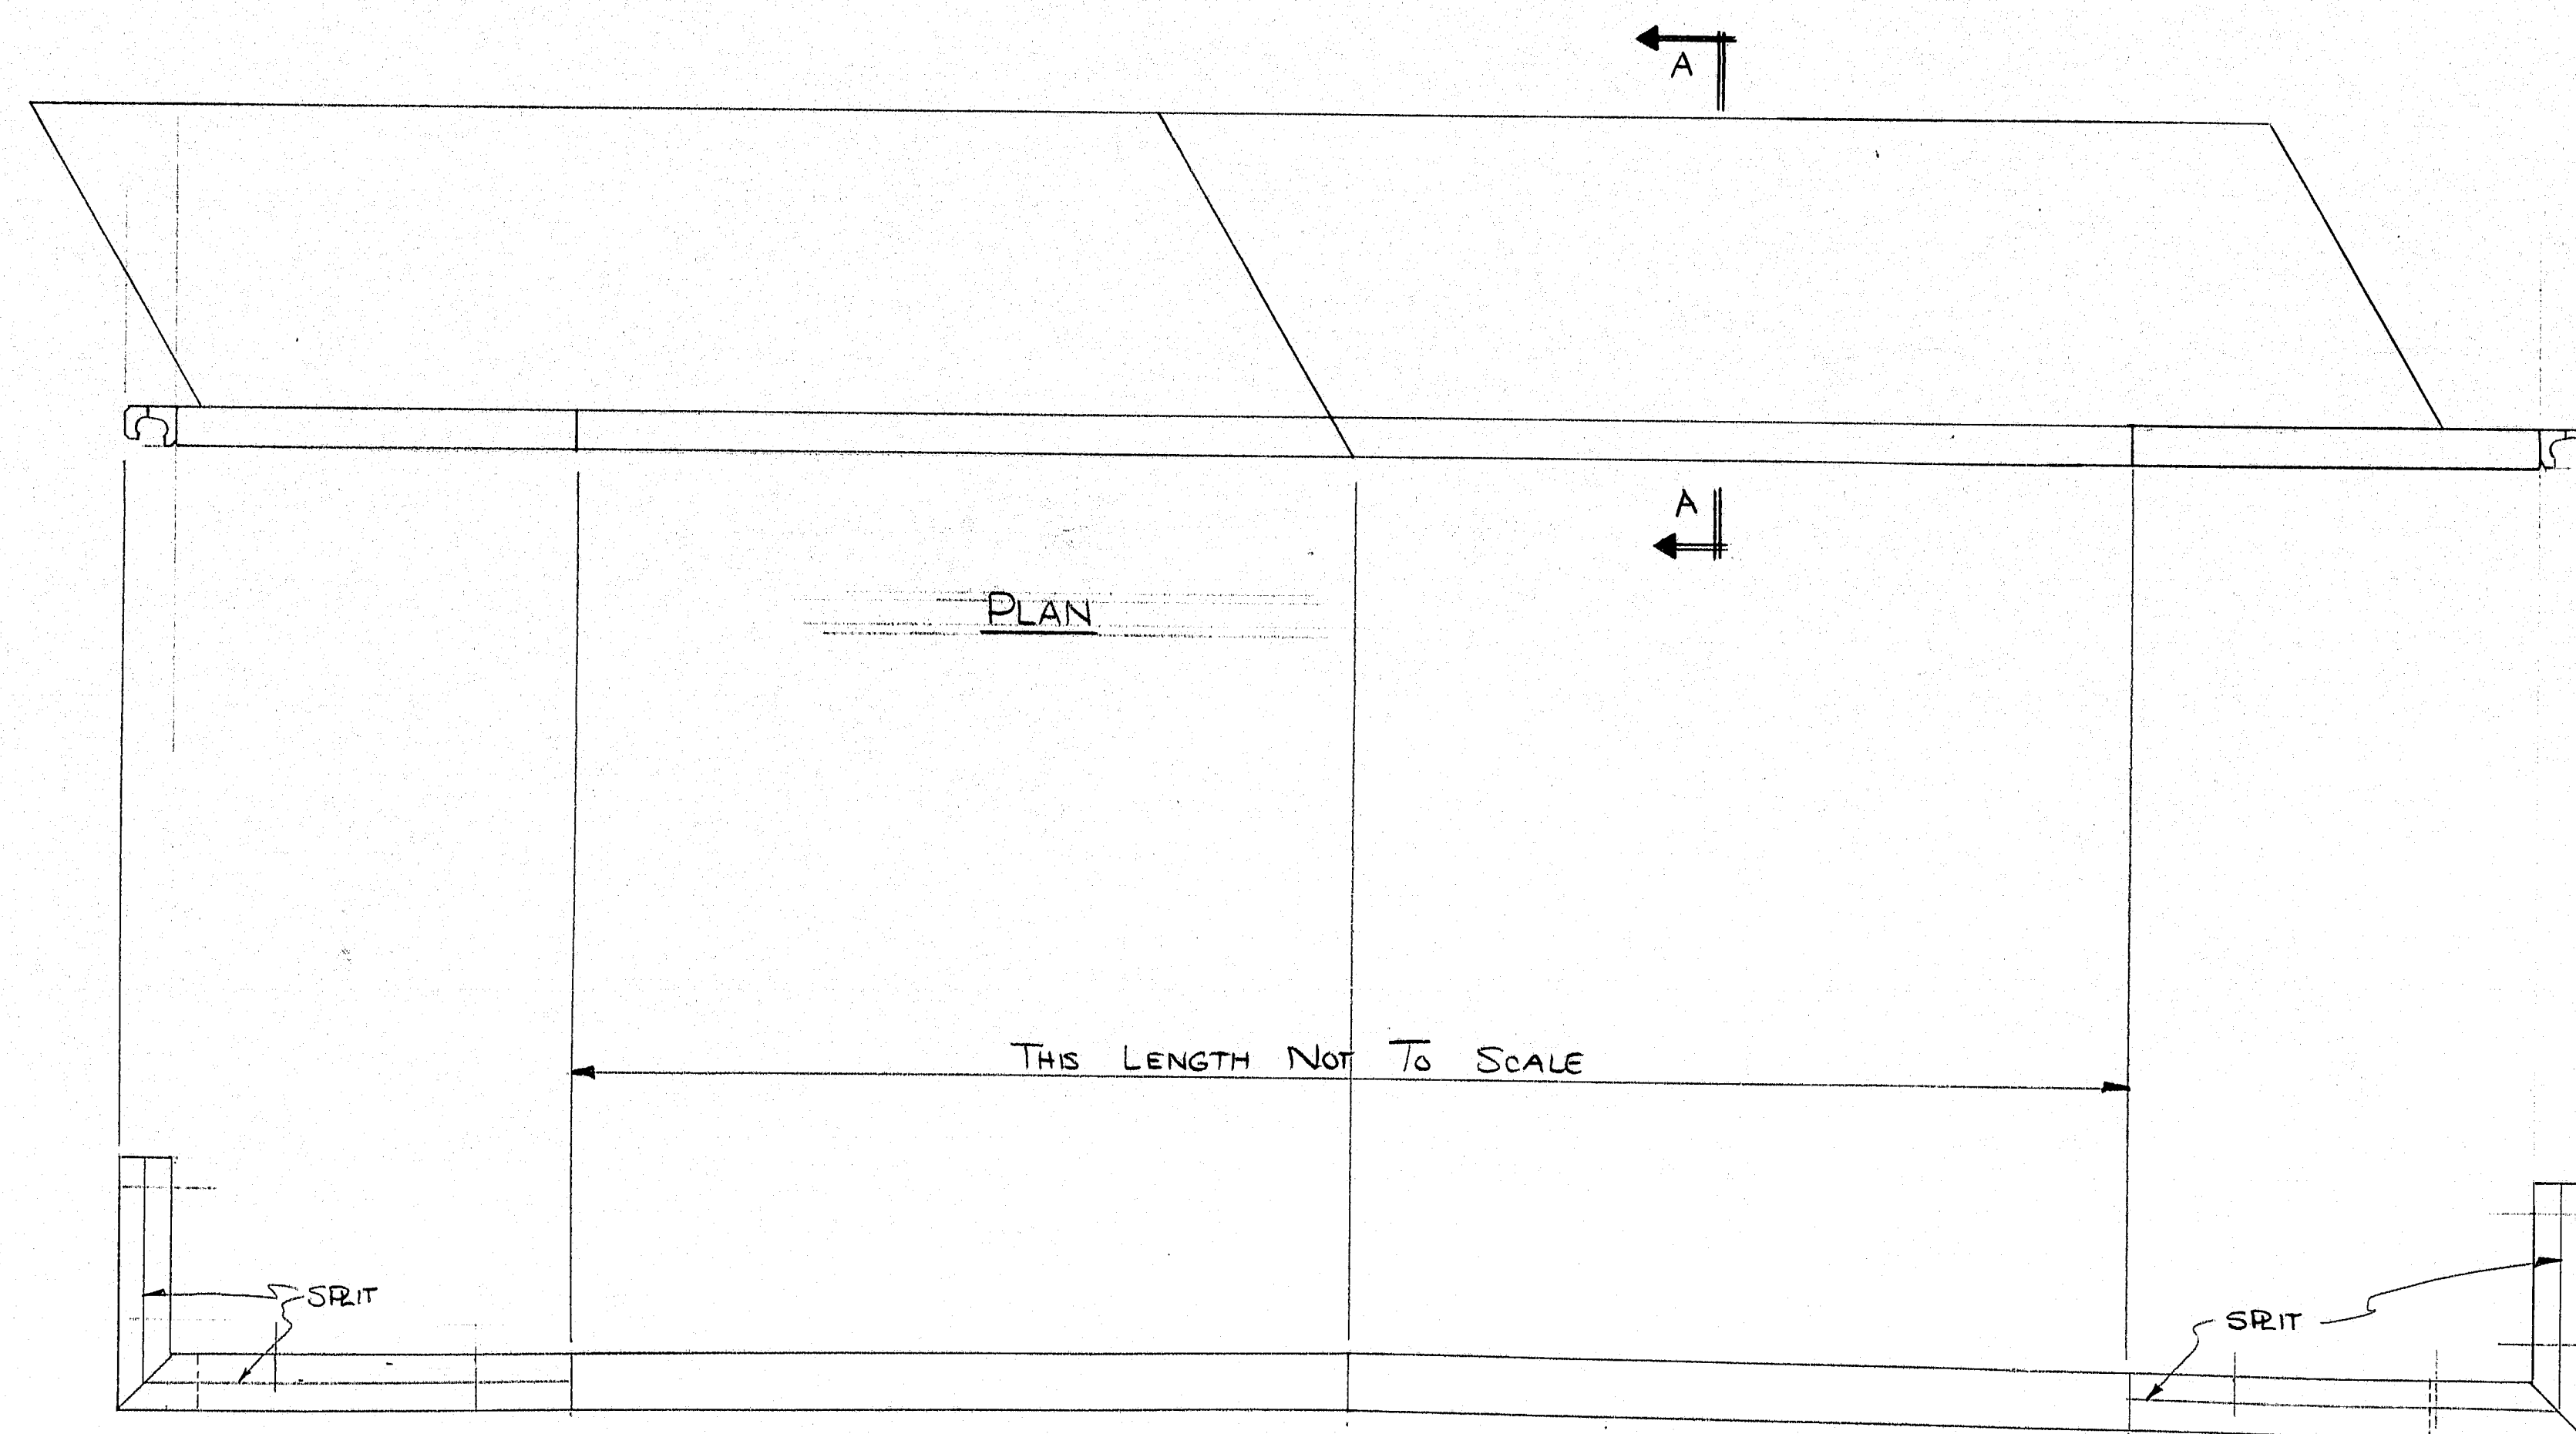

SECTION A-A

PRINT DISTRIBUTION	MATERIAL	HOLES
3 SHOP 9-18-84	BOLTS	ELECTRODE
	SURFACE PREP	REF. DWG.
	PRIMER	
	FINISH	
MAINE-CASCADE IRON WORKS BAKER STREET, CLINTON, MAINE 04927 PHONE 207-426-2671		
DESCRIPTION <u>SCALED LAYOUT</u>		
PROJECT <u>ANDROSCOGGIN RIVER BRIDGE (F.021-1(39))</u>		
LOCATION <u>LIVERMORE & LIVERMORE FALLS</u>		
DESIGNER <u>MOOT</u>		
CUSTOMER <u>DIAZ CORP</u>		
REV. Δ	JOB NO. <u>8028</u>	DWG. NO. <u>3</u>
CHKD <u>CS 9/18/84</u>		REV. Δ
DRWN <u>JHS 9-18-84</u>		

R89-38