






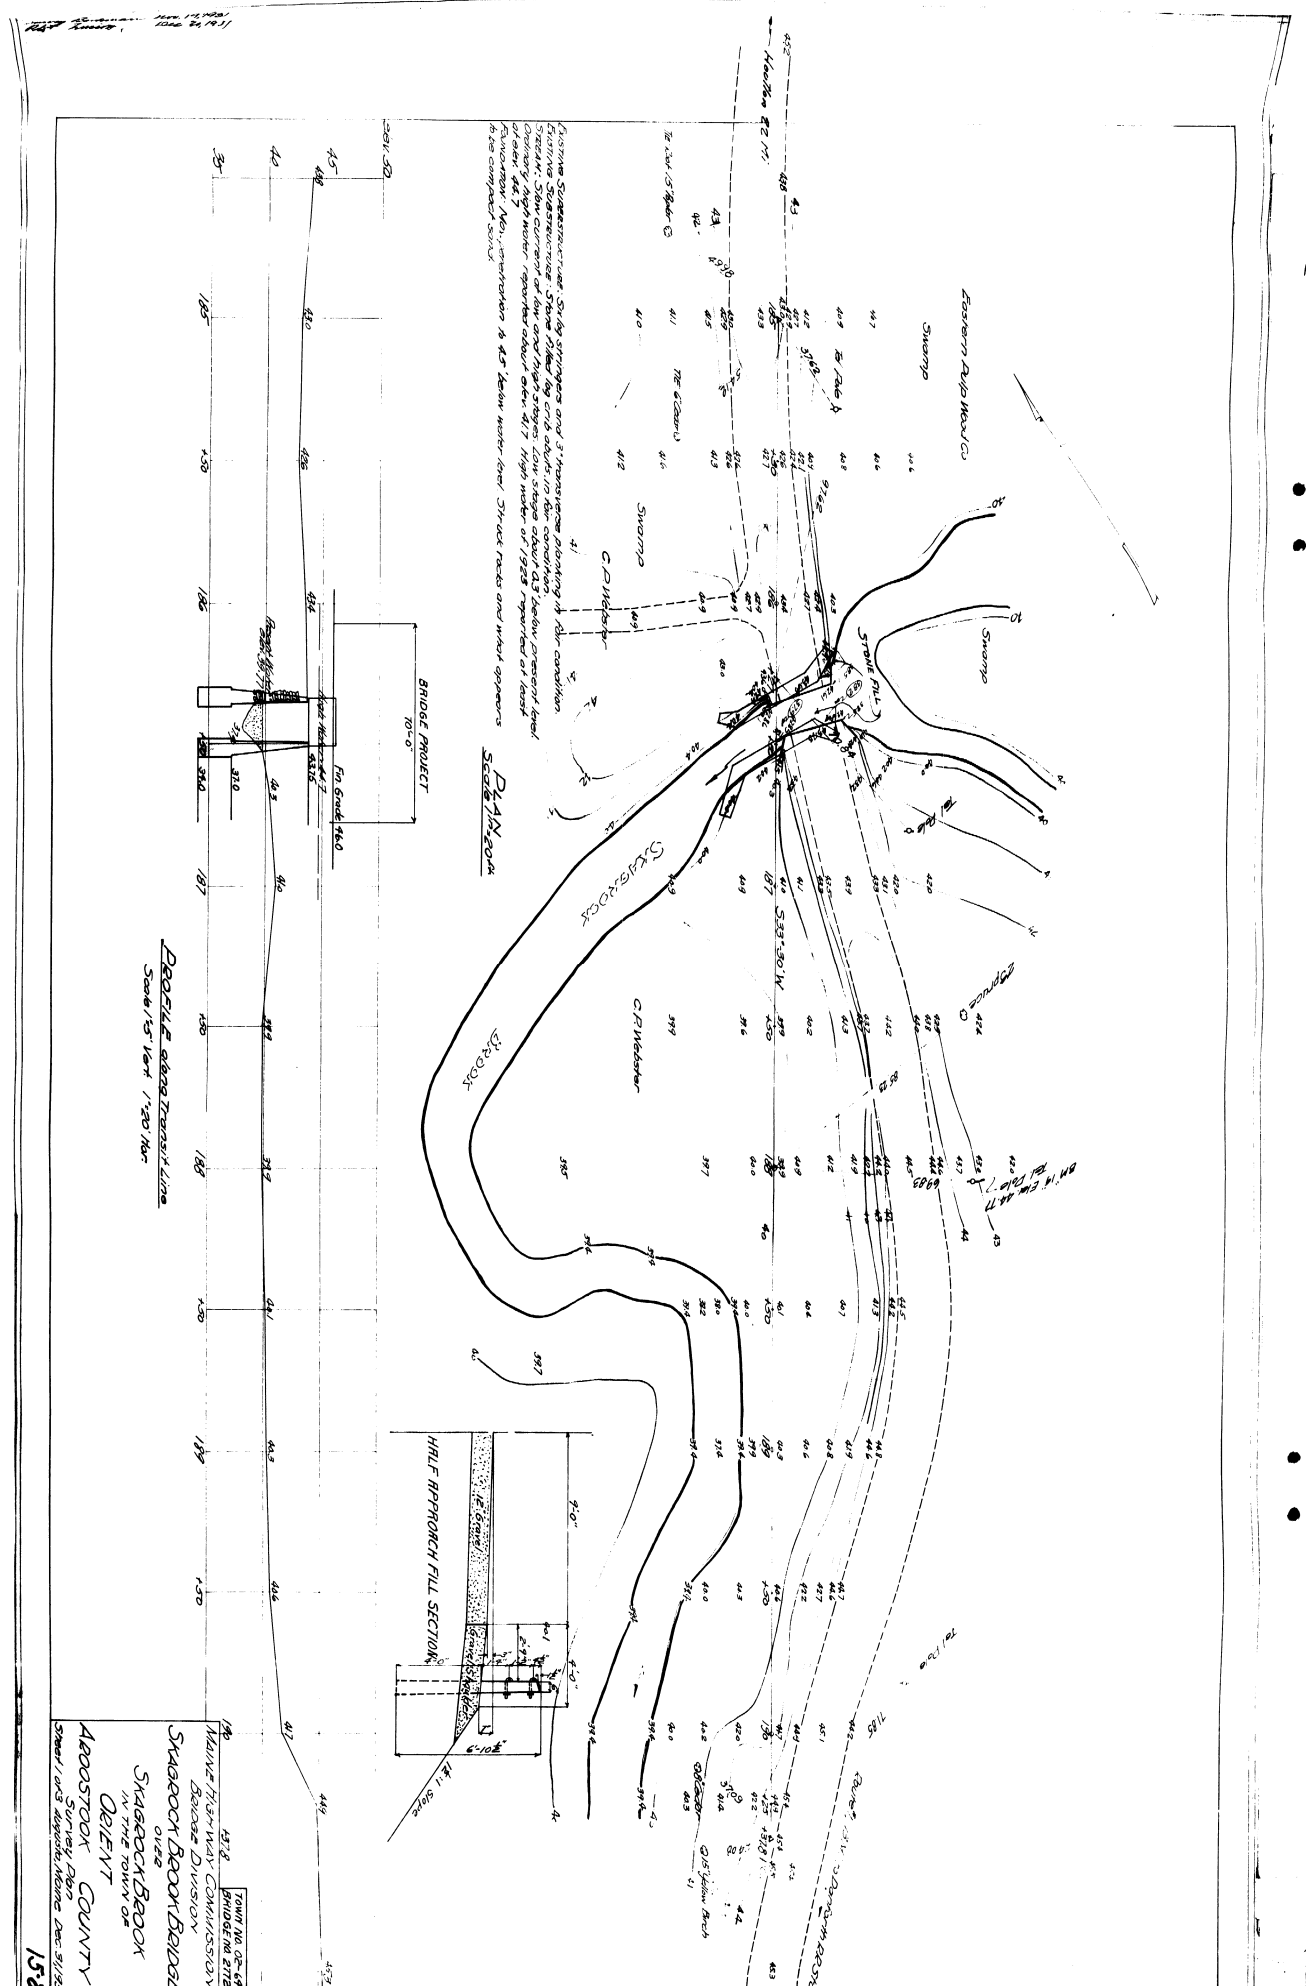

 MAINE HIGHWAY COMMISSION
 BRIDGE DIVISION

Design by H.B.P.
Traced by H.B.P.

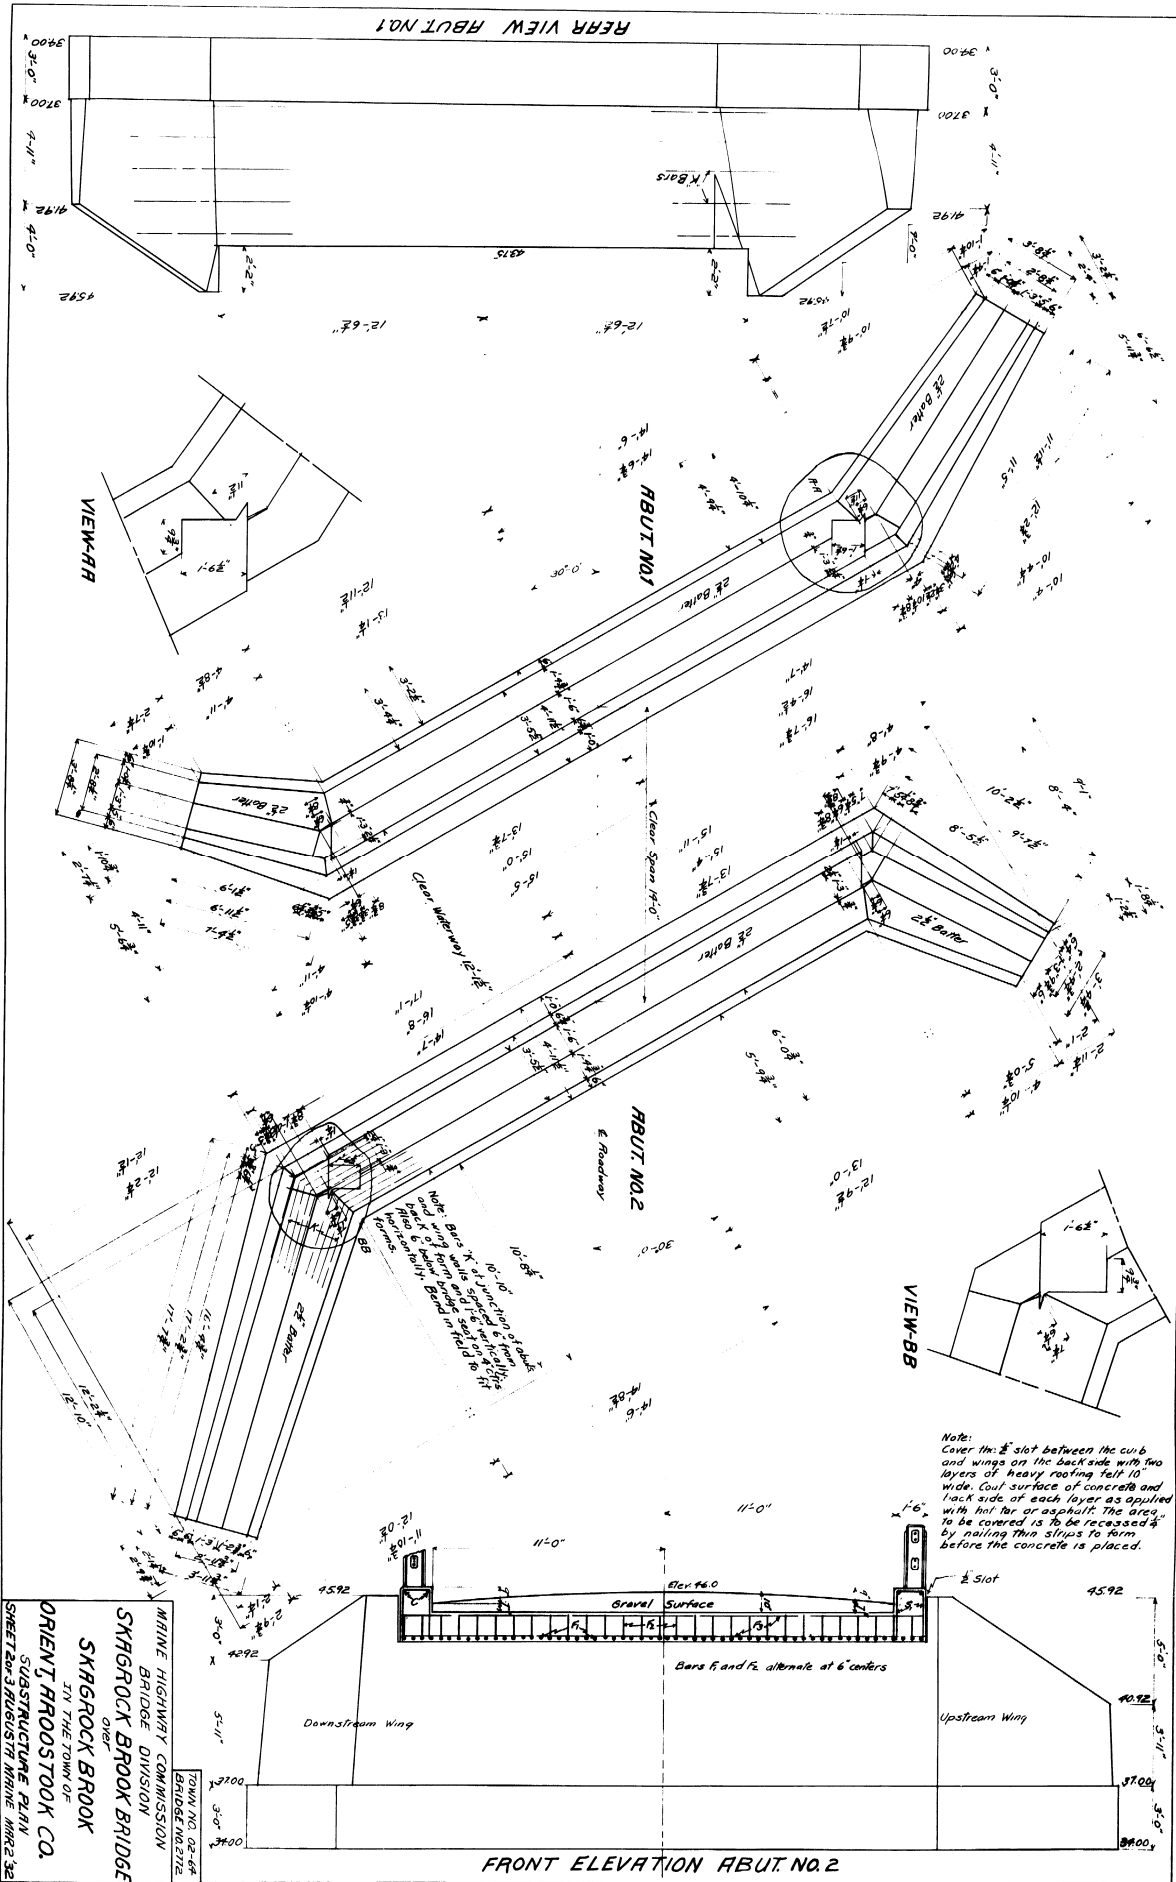

MAINE HIGHWAY COMMISSION
BRIDGE DIVISION
SKAGROCK BROOK BRIDGE
OVER
SKAGROCK BROOK
IN THE TOWN OF

15.9

