


GREENLAW BROOK #2
CABIBOU

ALL PLS ARE 2 1/4"
INSIDE VIEW

ALL PLS ARE 8'-0" UNLESS NOTED AS 6'-0"

127-116

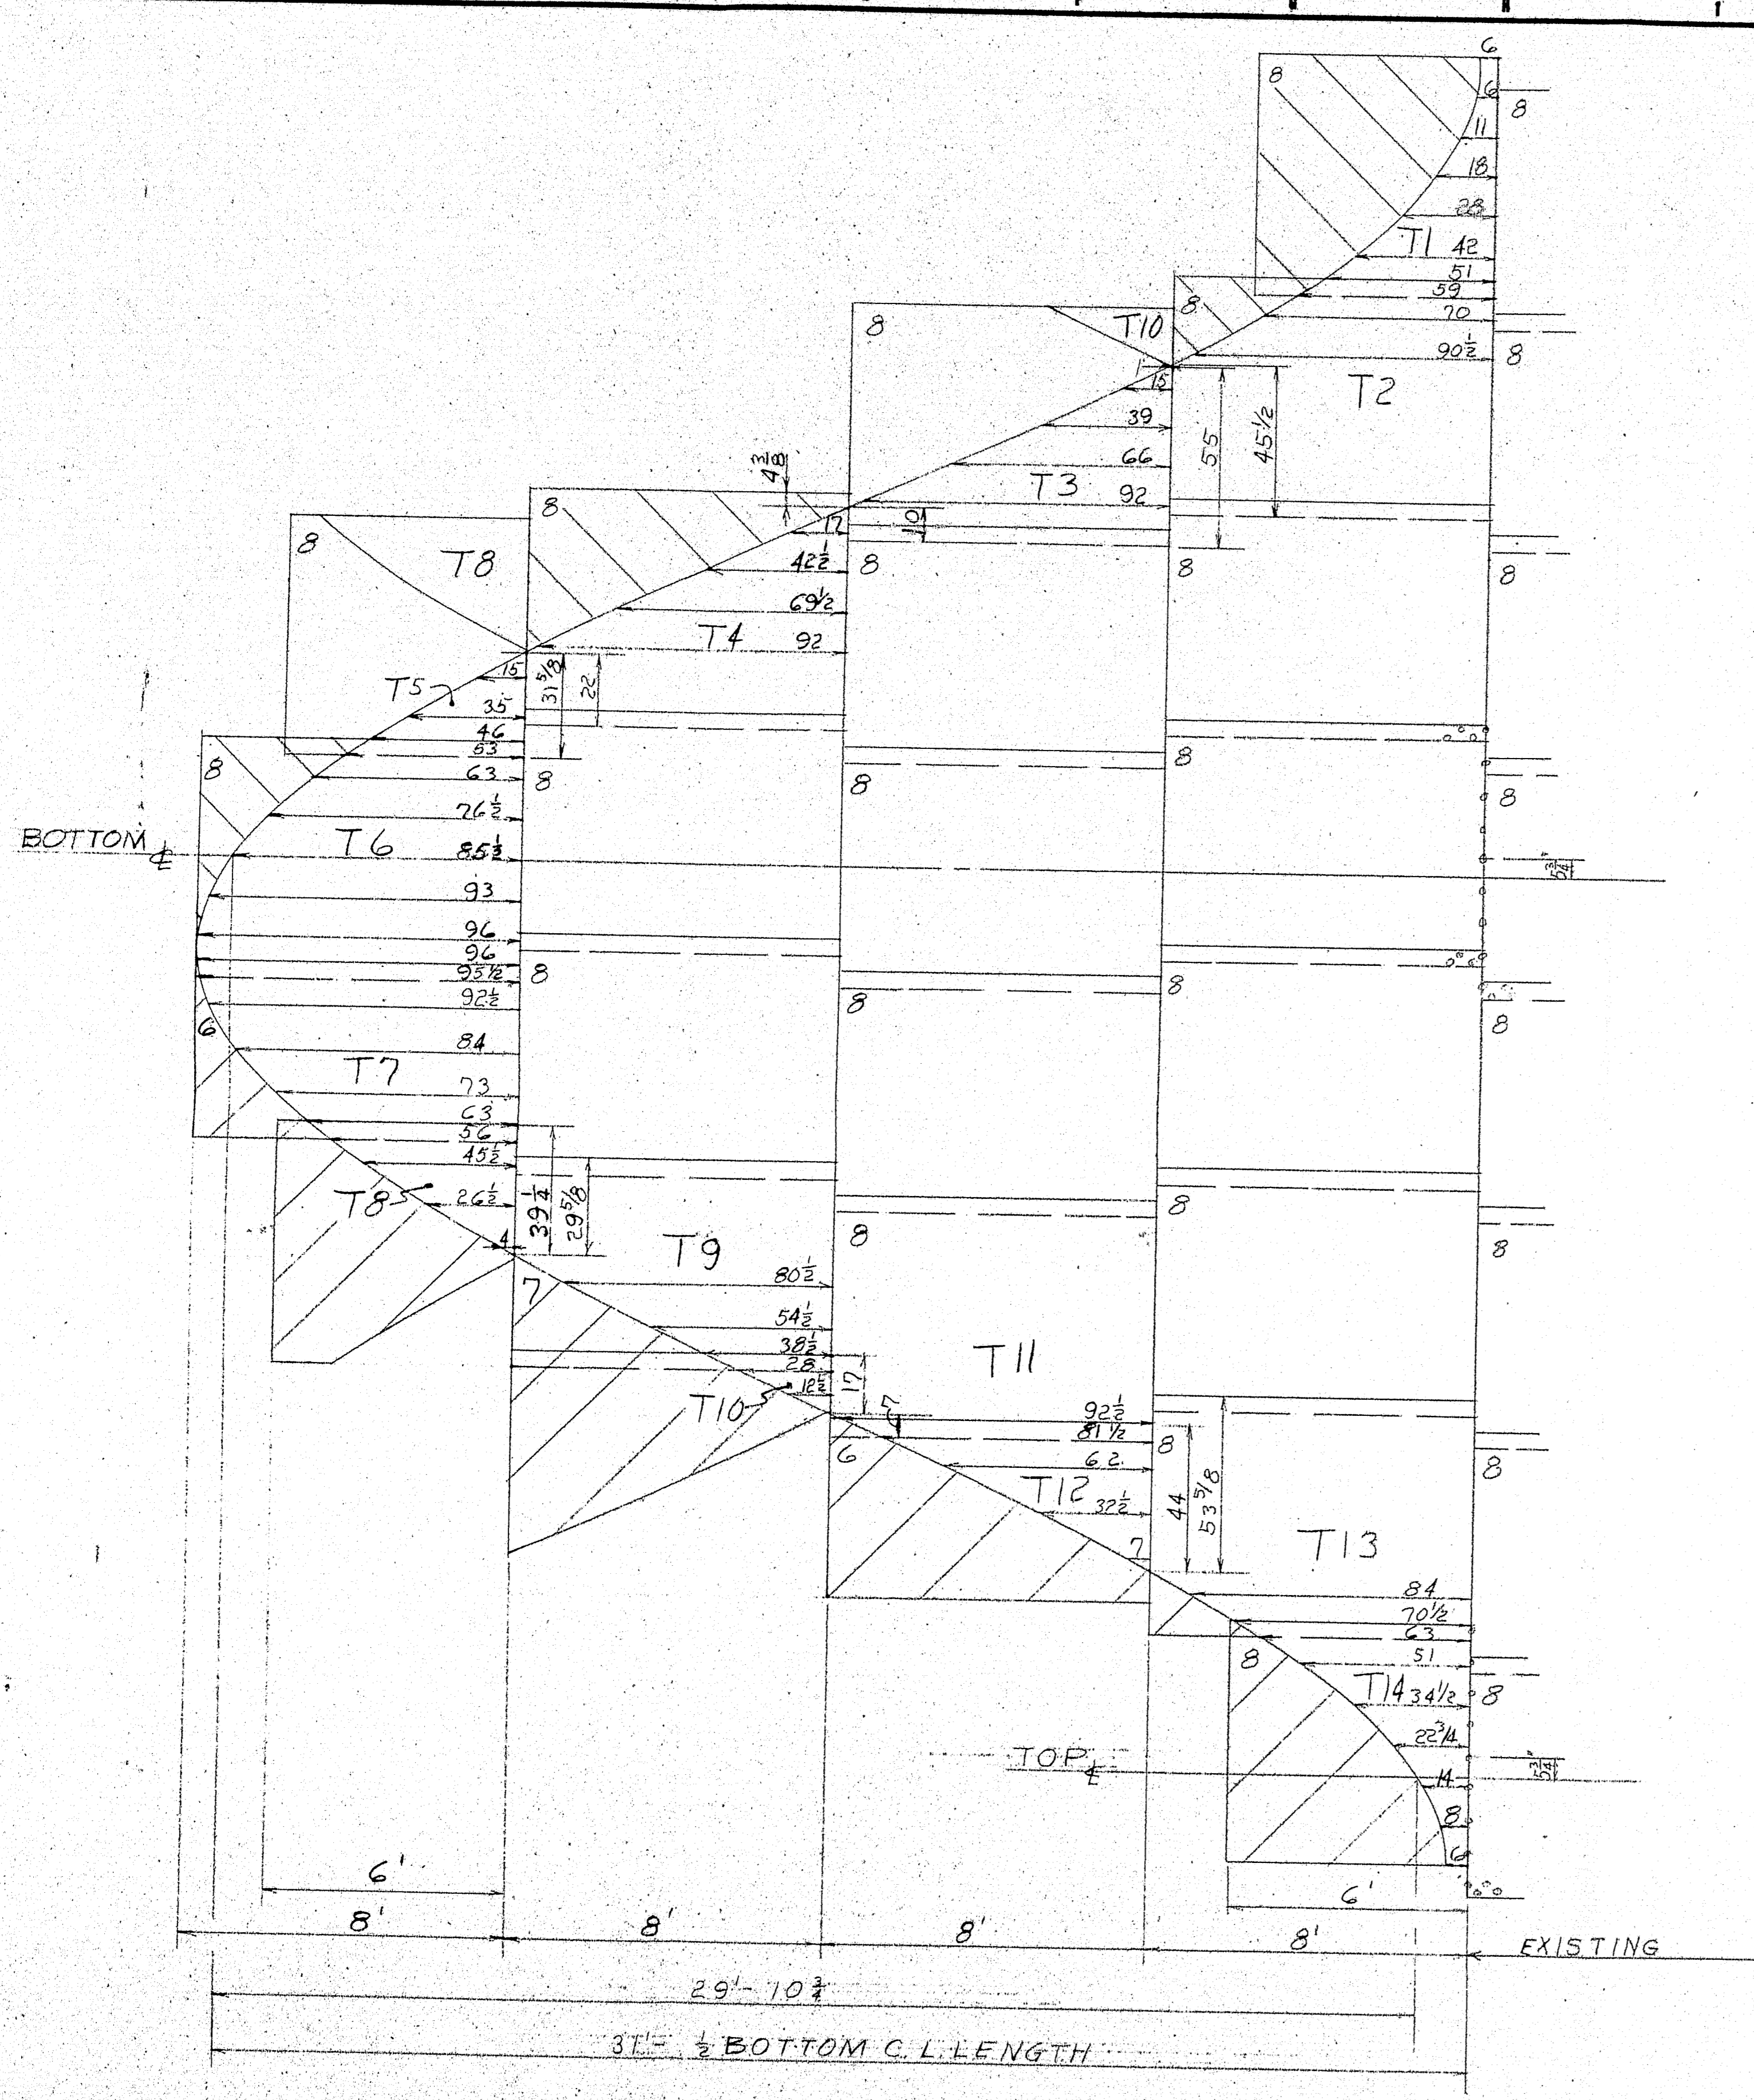

CUTTING DIAGRAM & PLATE LAYOUT-INSIDE VIEW

REFDWG 4-3765-A

BILL OF MATERIAL FOR ENDS					
CENTERLINE LGTH. 31'-1 1/2" BOTTOM CL. LGTH.					
STRUCTURES REQ'D. 1					
8" PLATES		RAD."	GA.	MARK	
21 PI	18 PI	15 PI	8 PI		
3			84	B	
6			84	S	
1			84	B	T6
5			84	S	T2; T3; T10; T4; T11; T13
1			84	S	T9
2			84	S	T7; T12
8" PLATES		RAD."	GA.	MARK	
21 PI	18 PI	15 PI	8 PI		
2			84	S	T1; T5; T8
1			84	S	T14
QUANTITY	ACCESSORIES FOR ENDS				
	3/4" x 1-1/4" BOLTS				
	3/4" x 1-1/2" BOLTS				
	3/4" x 1-3/4" BOLTS				
	3/4" x 2" BOLTS				
6	3/4" x 3" BOLTS				
	3/4" HOOK BOLTS				
	CHANNEL				
605	3/4" SHORT BOLTS				
85	3/4" LONG BOLTS				
NOTE: FOR MULTIPLE STRUCTURES MARK CUT PLATES 1ST STRUCTURE ITI, ITZ, IVI; 2ND STRUCTURE ITI, ITZ, ZVI, ETC. PLATE WIDTH DETERMINED BY NUMBER OF HOLES IN THE END, SHOWN AS 21PI=8, 18PI=7, 15PI=6, 9PI=4.					
BARREL RINGS					
BARREL _____ RINGS 8' LONG B _____					
_____ RINGS 6' LONG S _____					
31'-1 1/2" BOTTOM CENTERLINE LENGTH T _____					
CENTERLINE LENGTH					
JOB NO. 435	STATION 59+00				
DIVISION NENG NO. B21					
CARIBOU MAINE Greenlaw Blot 2					
DATE 10-18-55					
DRAWN TP					
CHECKED					
APPROVED					
SCALE					
REVISED					
DRAWING NO. 4-5146-A					
ARMCO DRAINAGE & METAL PRODUCTS, INC. MIDDLETOWN, OHIO					