


F.H.W.A. REG. NO.	STATE	PROJECT NUMBER	SHEET NO.	TOTAL SHEETS
1	MAINE	1-12-95-4(44)	69	459

FINAL SURVEY	DATE
NO. 1	
NOTE BOOK	
AREA CHECKED	
BY	
SURVEYED	
TEMPLATE	
AREAS CHECKED	


ORIGINAL SURVEY	DATE
NO. 1	
NOTE BOOK	
AREA CHECKED	
BY	
SURVEYED	
TEMPLATE	
AREAS CHECKED	

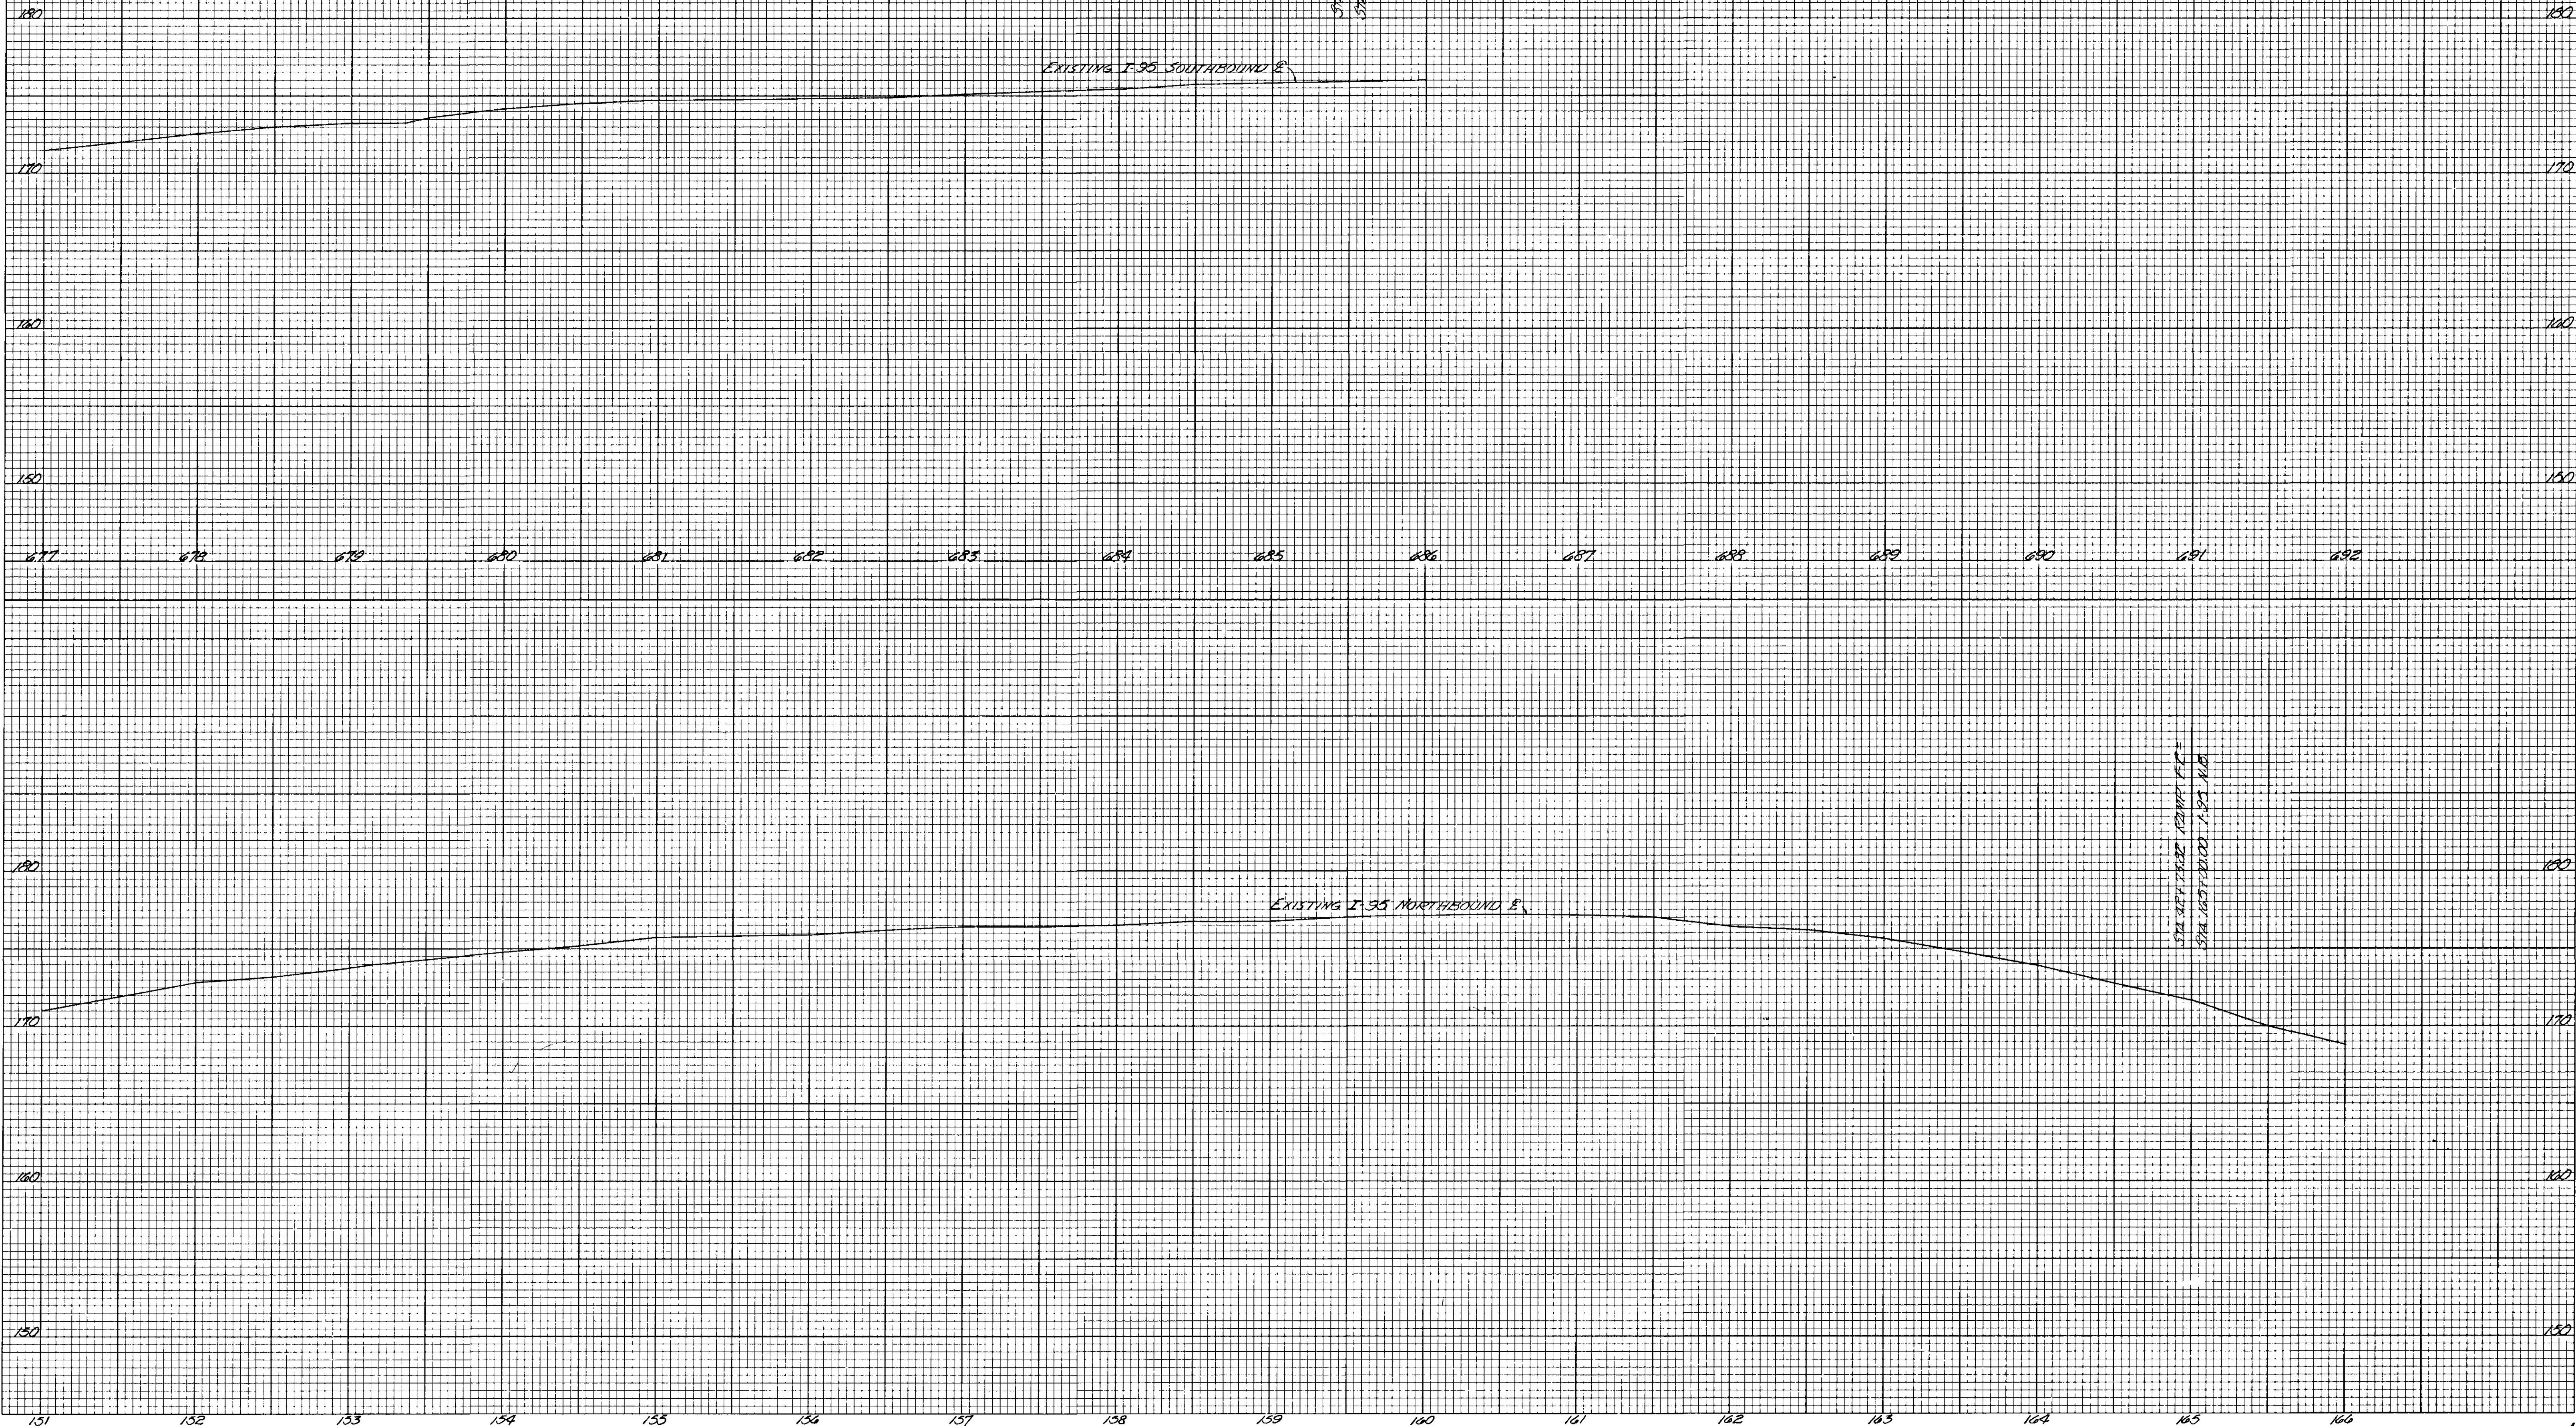

F H W A REG NO.	STATE	PROJECT NUMBER	SHEET NO.	TOTAL SHEETS
1	MAINE	1.1R-95-4(44)	70	459

FINAL SURVEY	SURVEYED _____	BY _____	DATE _____
NOTE BOOK	PLOTTED _____		
	TEMPLATE _____		
	AREAS _____		
	AREAS CHECKED _____		
NO. _____			

ORIGINAL SURVEY		BY <i>DAWN E. CERN</i>	DATE <i>6-83</i>
NOTE BOOK		<i>M.S. MORIN</i>	<i>6-83</i>
		SURVEYED	
		PLOTTED	
		TEMPLATE	
		AREAS	
		AREAS CHECKED	
NO. <i>38 6837</i>			

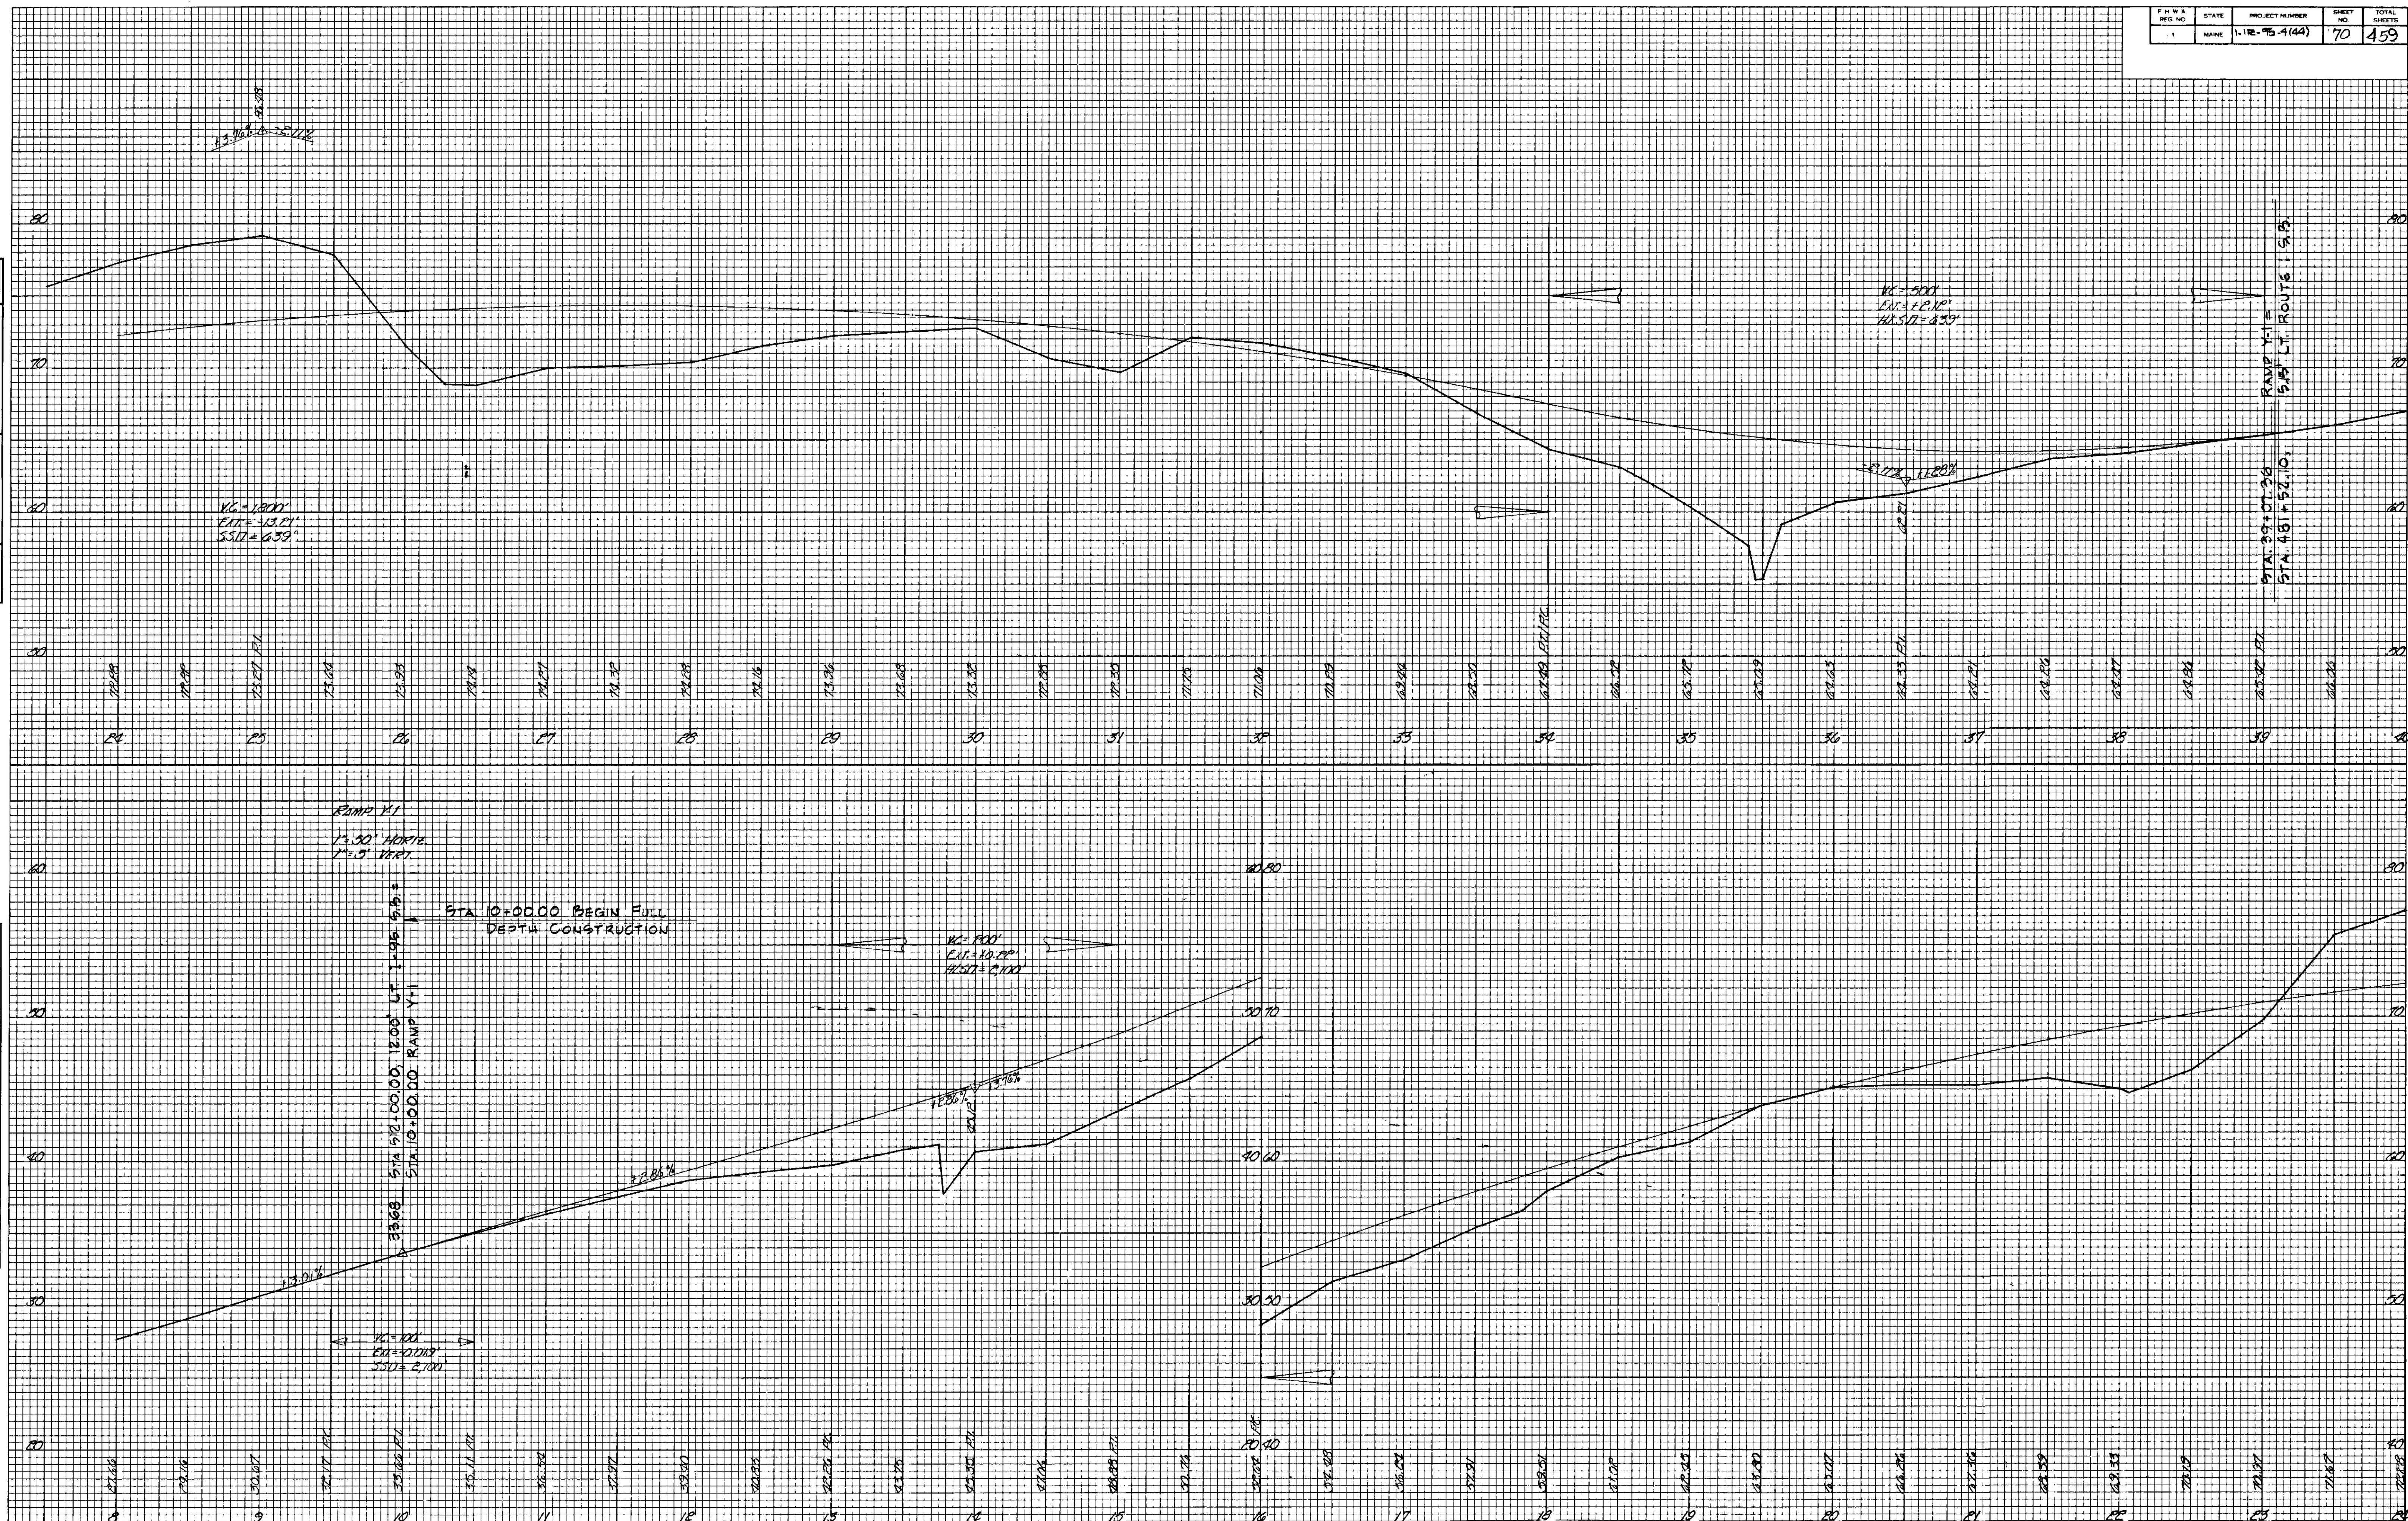

YARMOUTH-FREEPORT RAMP Y-1


PROFILE GRADE RAMP Y-1

DATE	BY
5-23-73	W. J. CARM
4-23	M. S. MANN
NO. 82,680	

FINAL SURVEY	REVIEWED	DATE
NOTE BOOK	PLOTTED	5-23-73
NO.	TEMPLATE	4-23
	AREAS	
	CHECKED	

DATE	BY
5-23-73	W. J. CARM
4-23	M. S. MANN
NO. 82,680	

ORIGINAL SURVEY	REVIEWED	DATE
NOTE BOOK	PLOTTED	5-23-73
NO.	TEMPLATE	4-23
	AREAS	
	CHECKED	

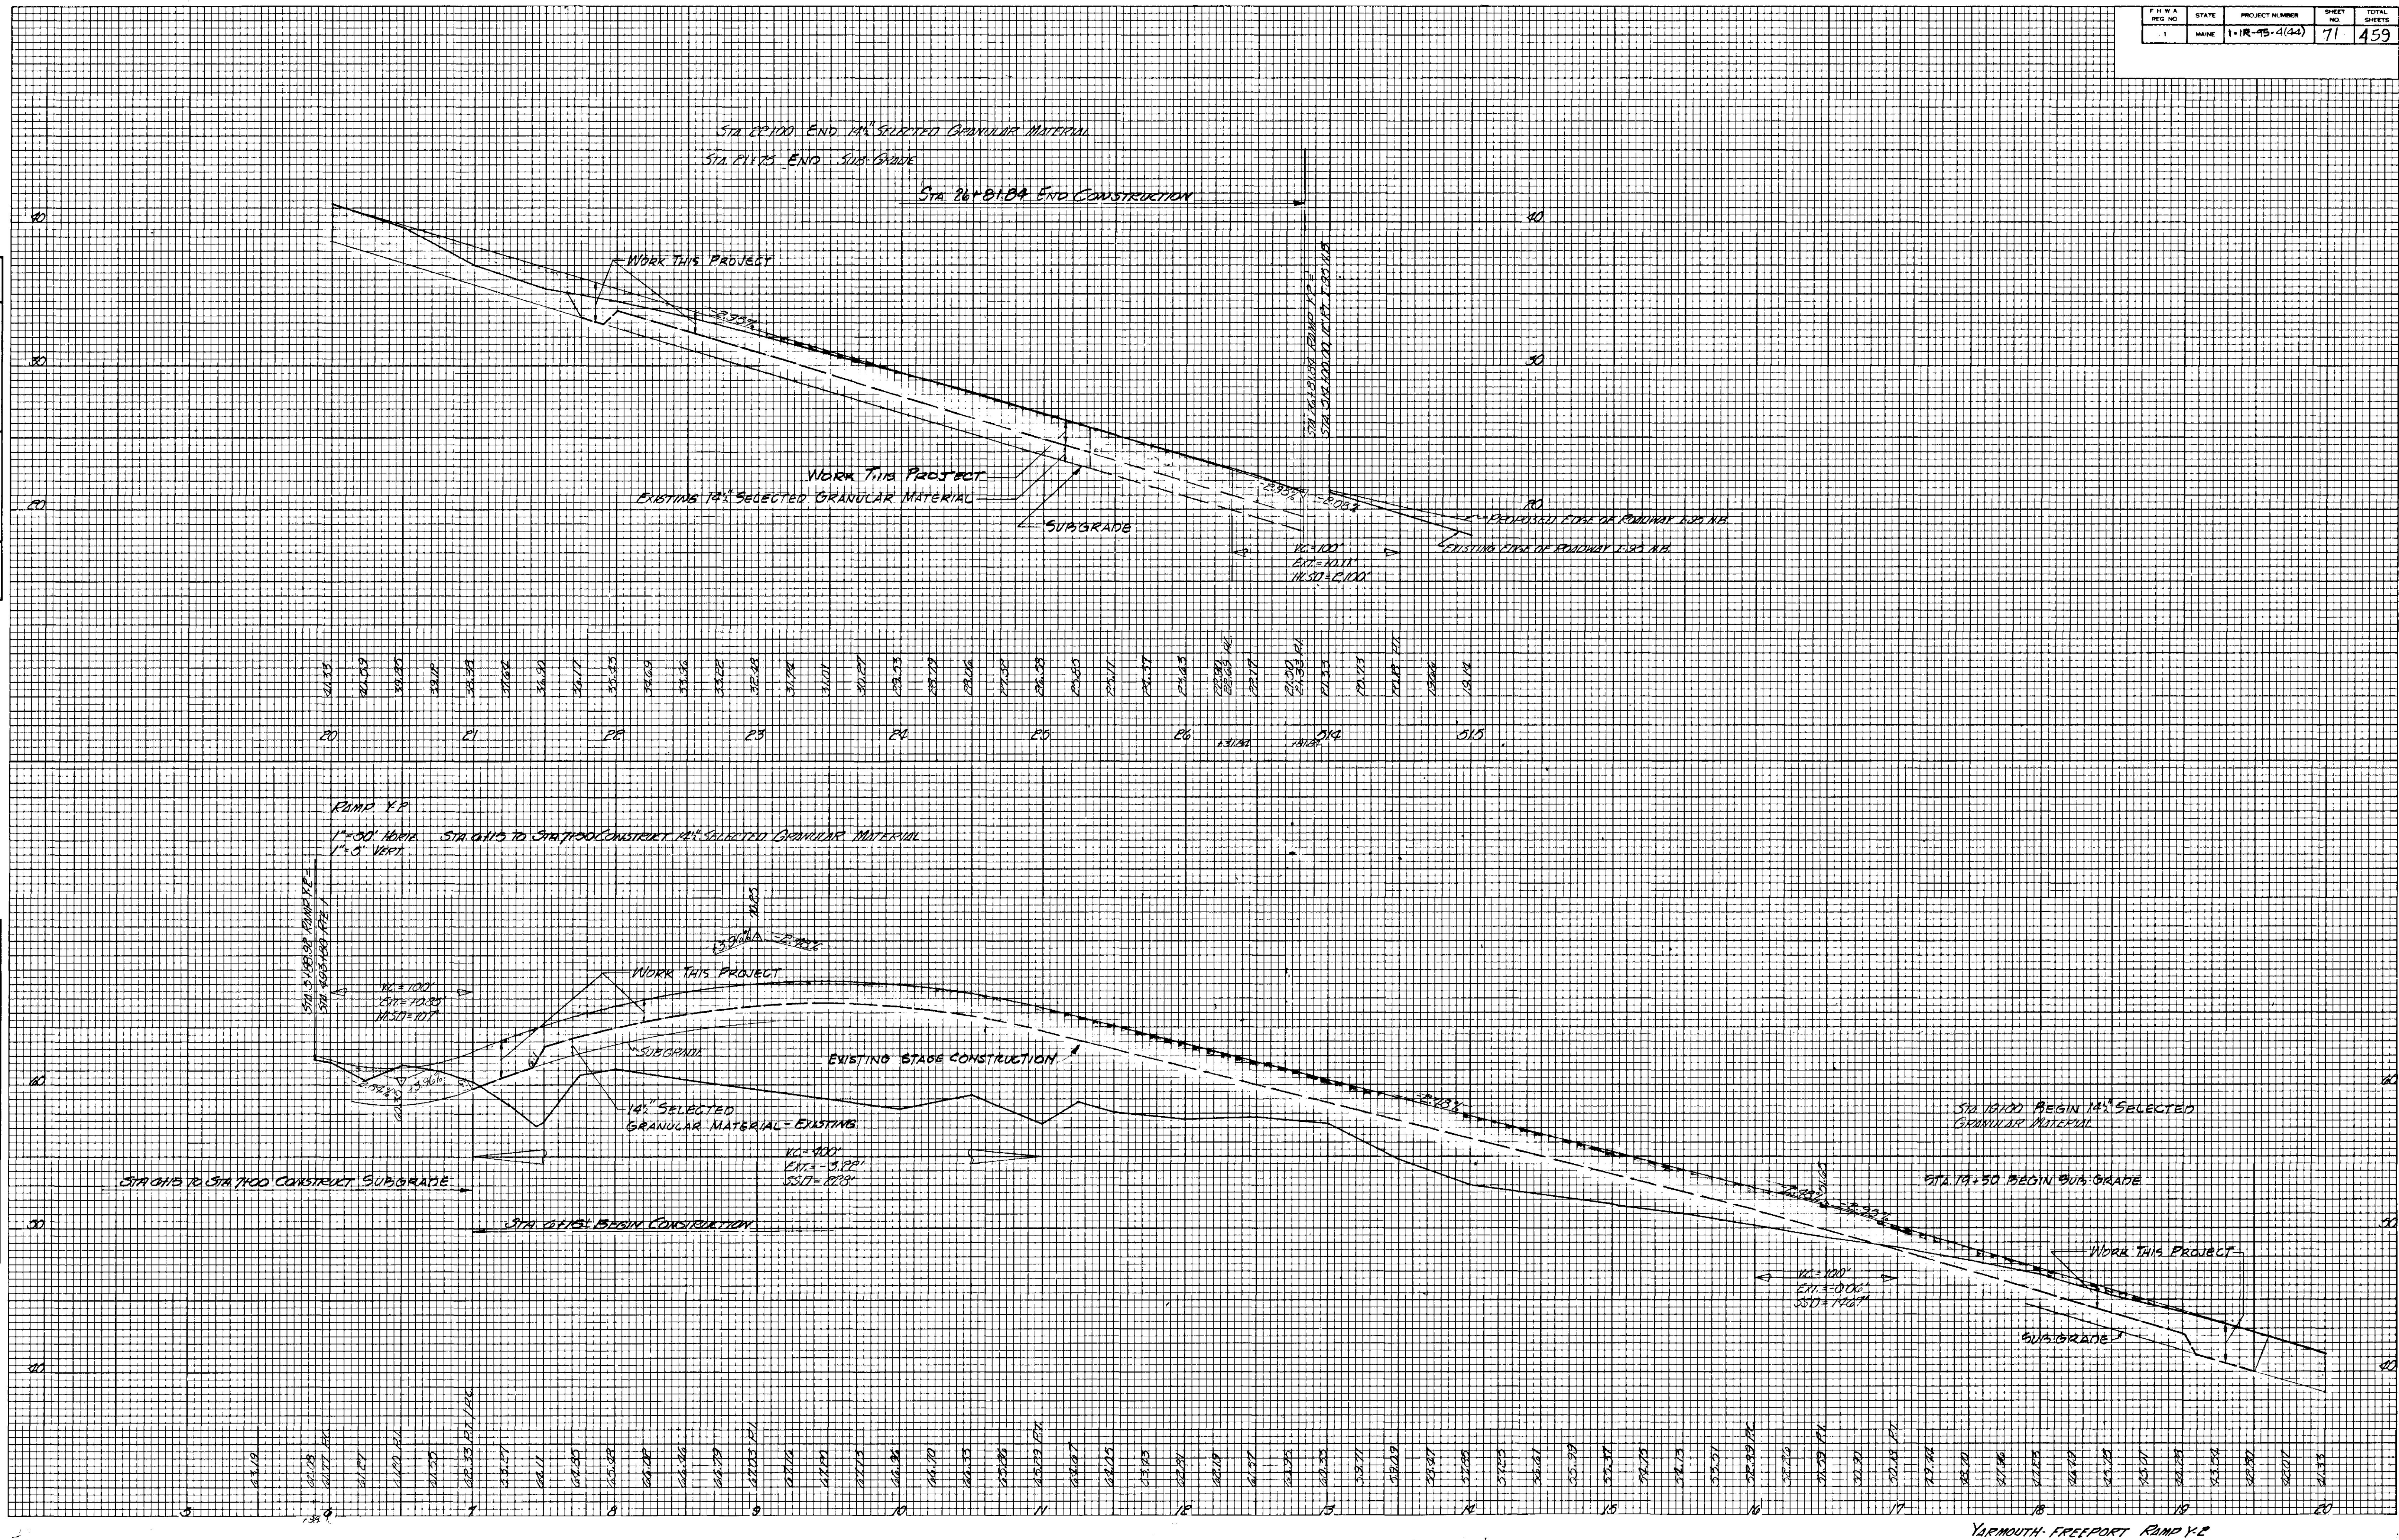

DATE	BY	FINAL SURVEY
		SURVEYED
		PLOTTED
		TEMPLATE
		NOTE BOOK
		AREAS CHECKED
		NO.

DATE	BY	ORIGINAL SURVEY
5-23	STANLEY	SURVEYED
5-23	STANLEY	PLOTTED
		TEMPLATE
		NOTE BOOK
		AREAS CHECKED
		NO.

