



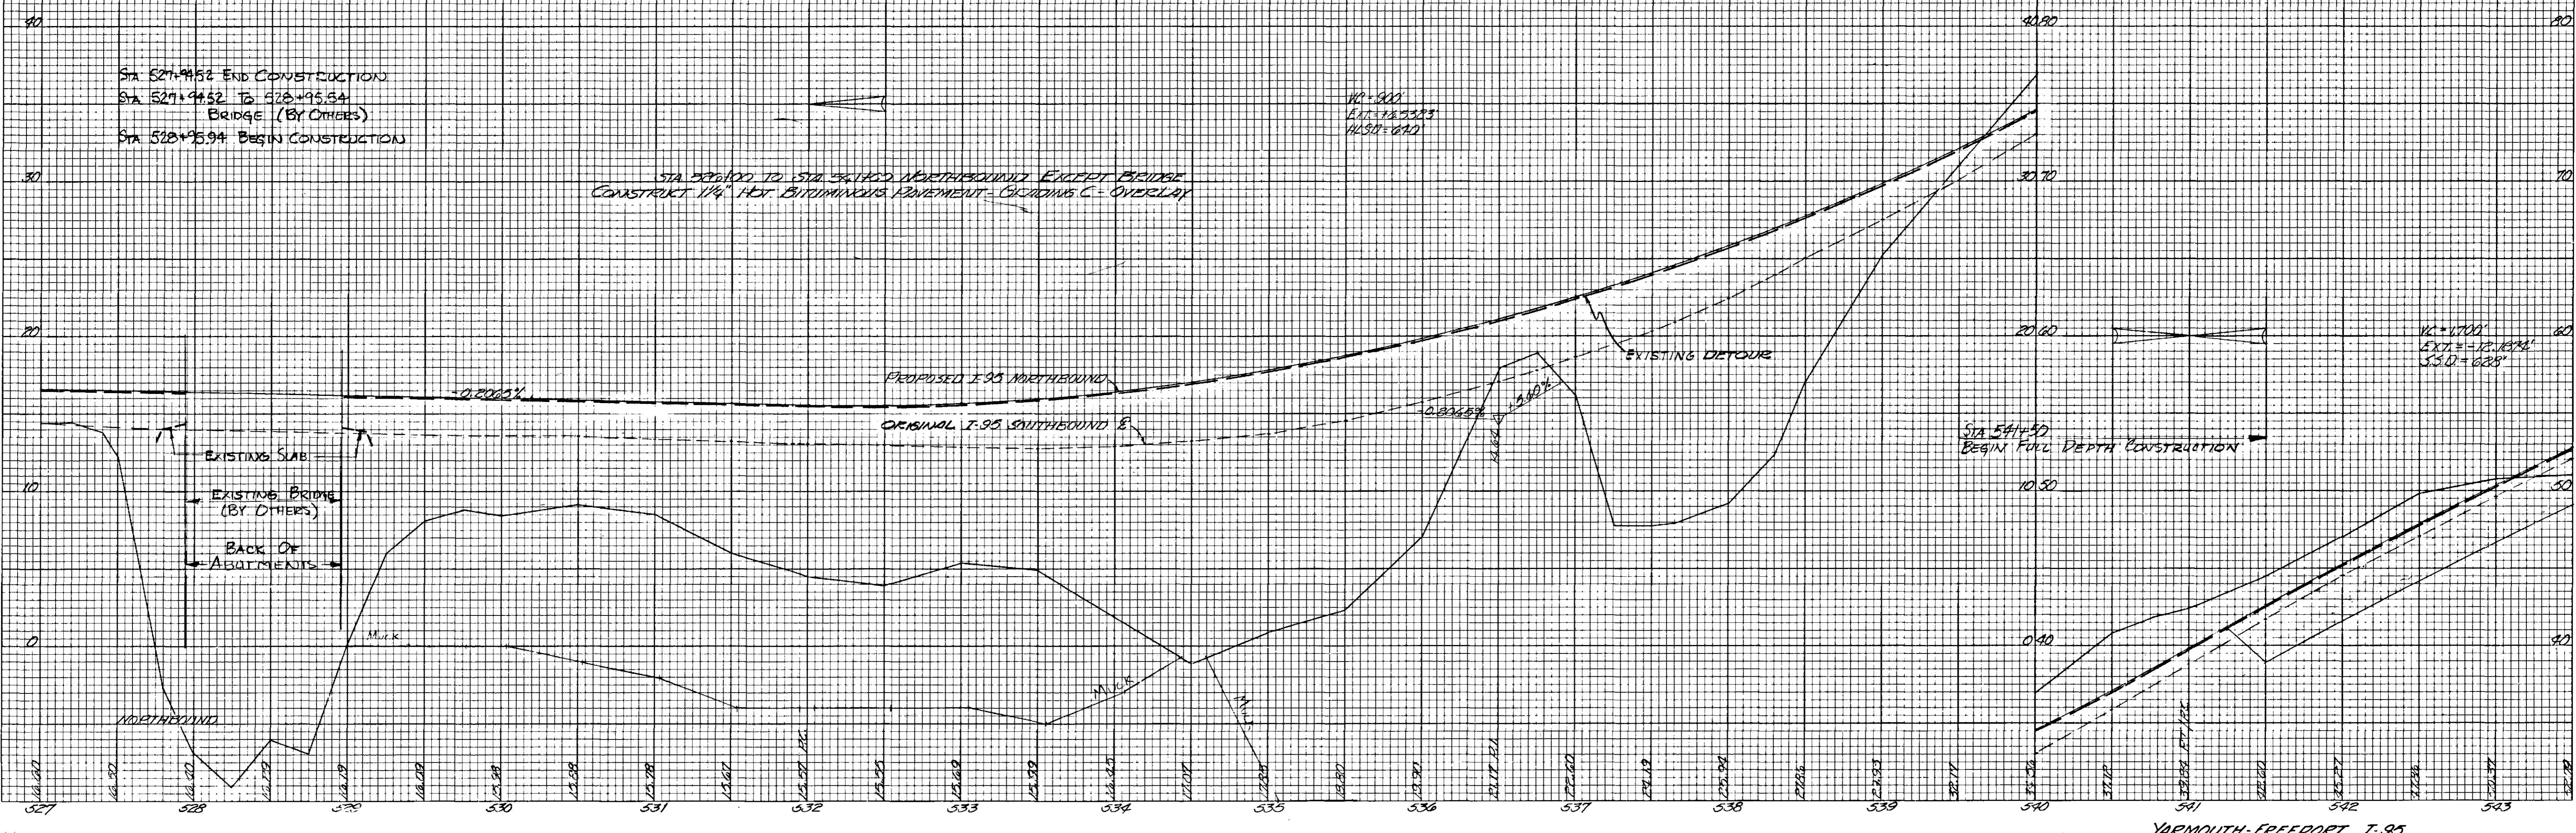


DATE	BY
FINAL SURVEY	
SURVEYED	
TEMPLATE	
AREAS CHECKED	
NO.	

DATE	BY
3-21	
THIRTEEN	
1992	
ORIGINAL SURVEY	
SURVEYED	
TEMPLATE	
AREAS CHECKED	
NO.	

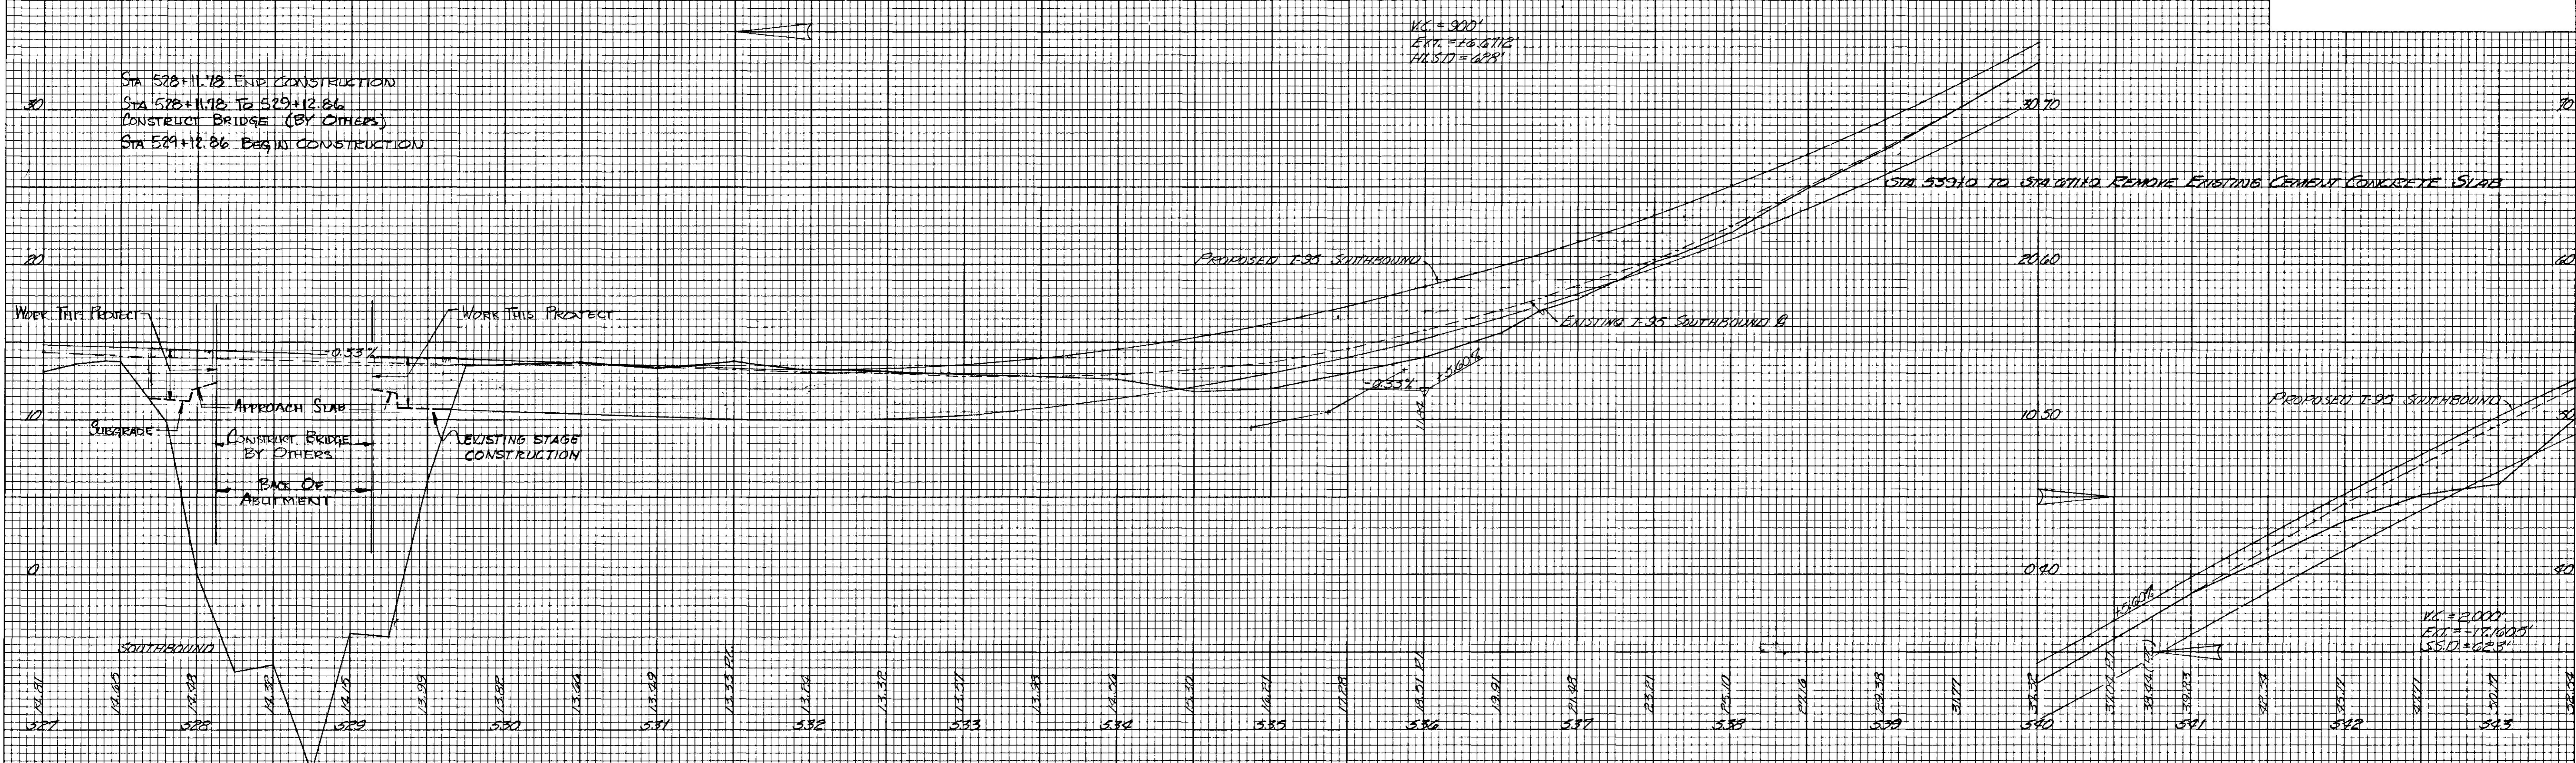

FINAL SURVEY	DATE	
	BY	
	SURVEYED	
	NOTE BOOK	
	TEMPLATE	
	AREAS CHECKED	

ORIGINAL SURVEY	DATE	5/1/95
	BY	BRUNN & LEAH
	PLOTTED	12/2/95
	TEMPLATE	12/2/95
	NOTE BOOK	
	AREAS CHECKED	

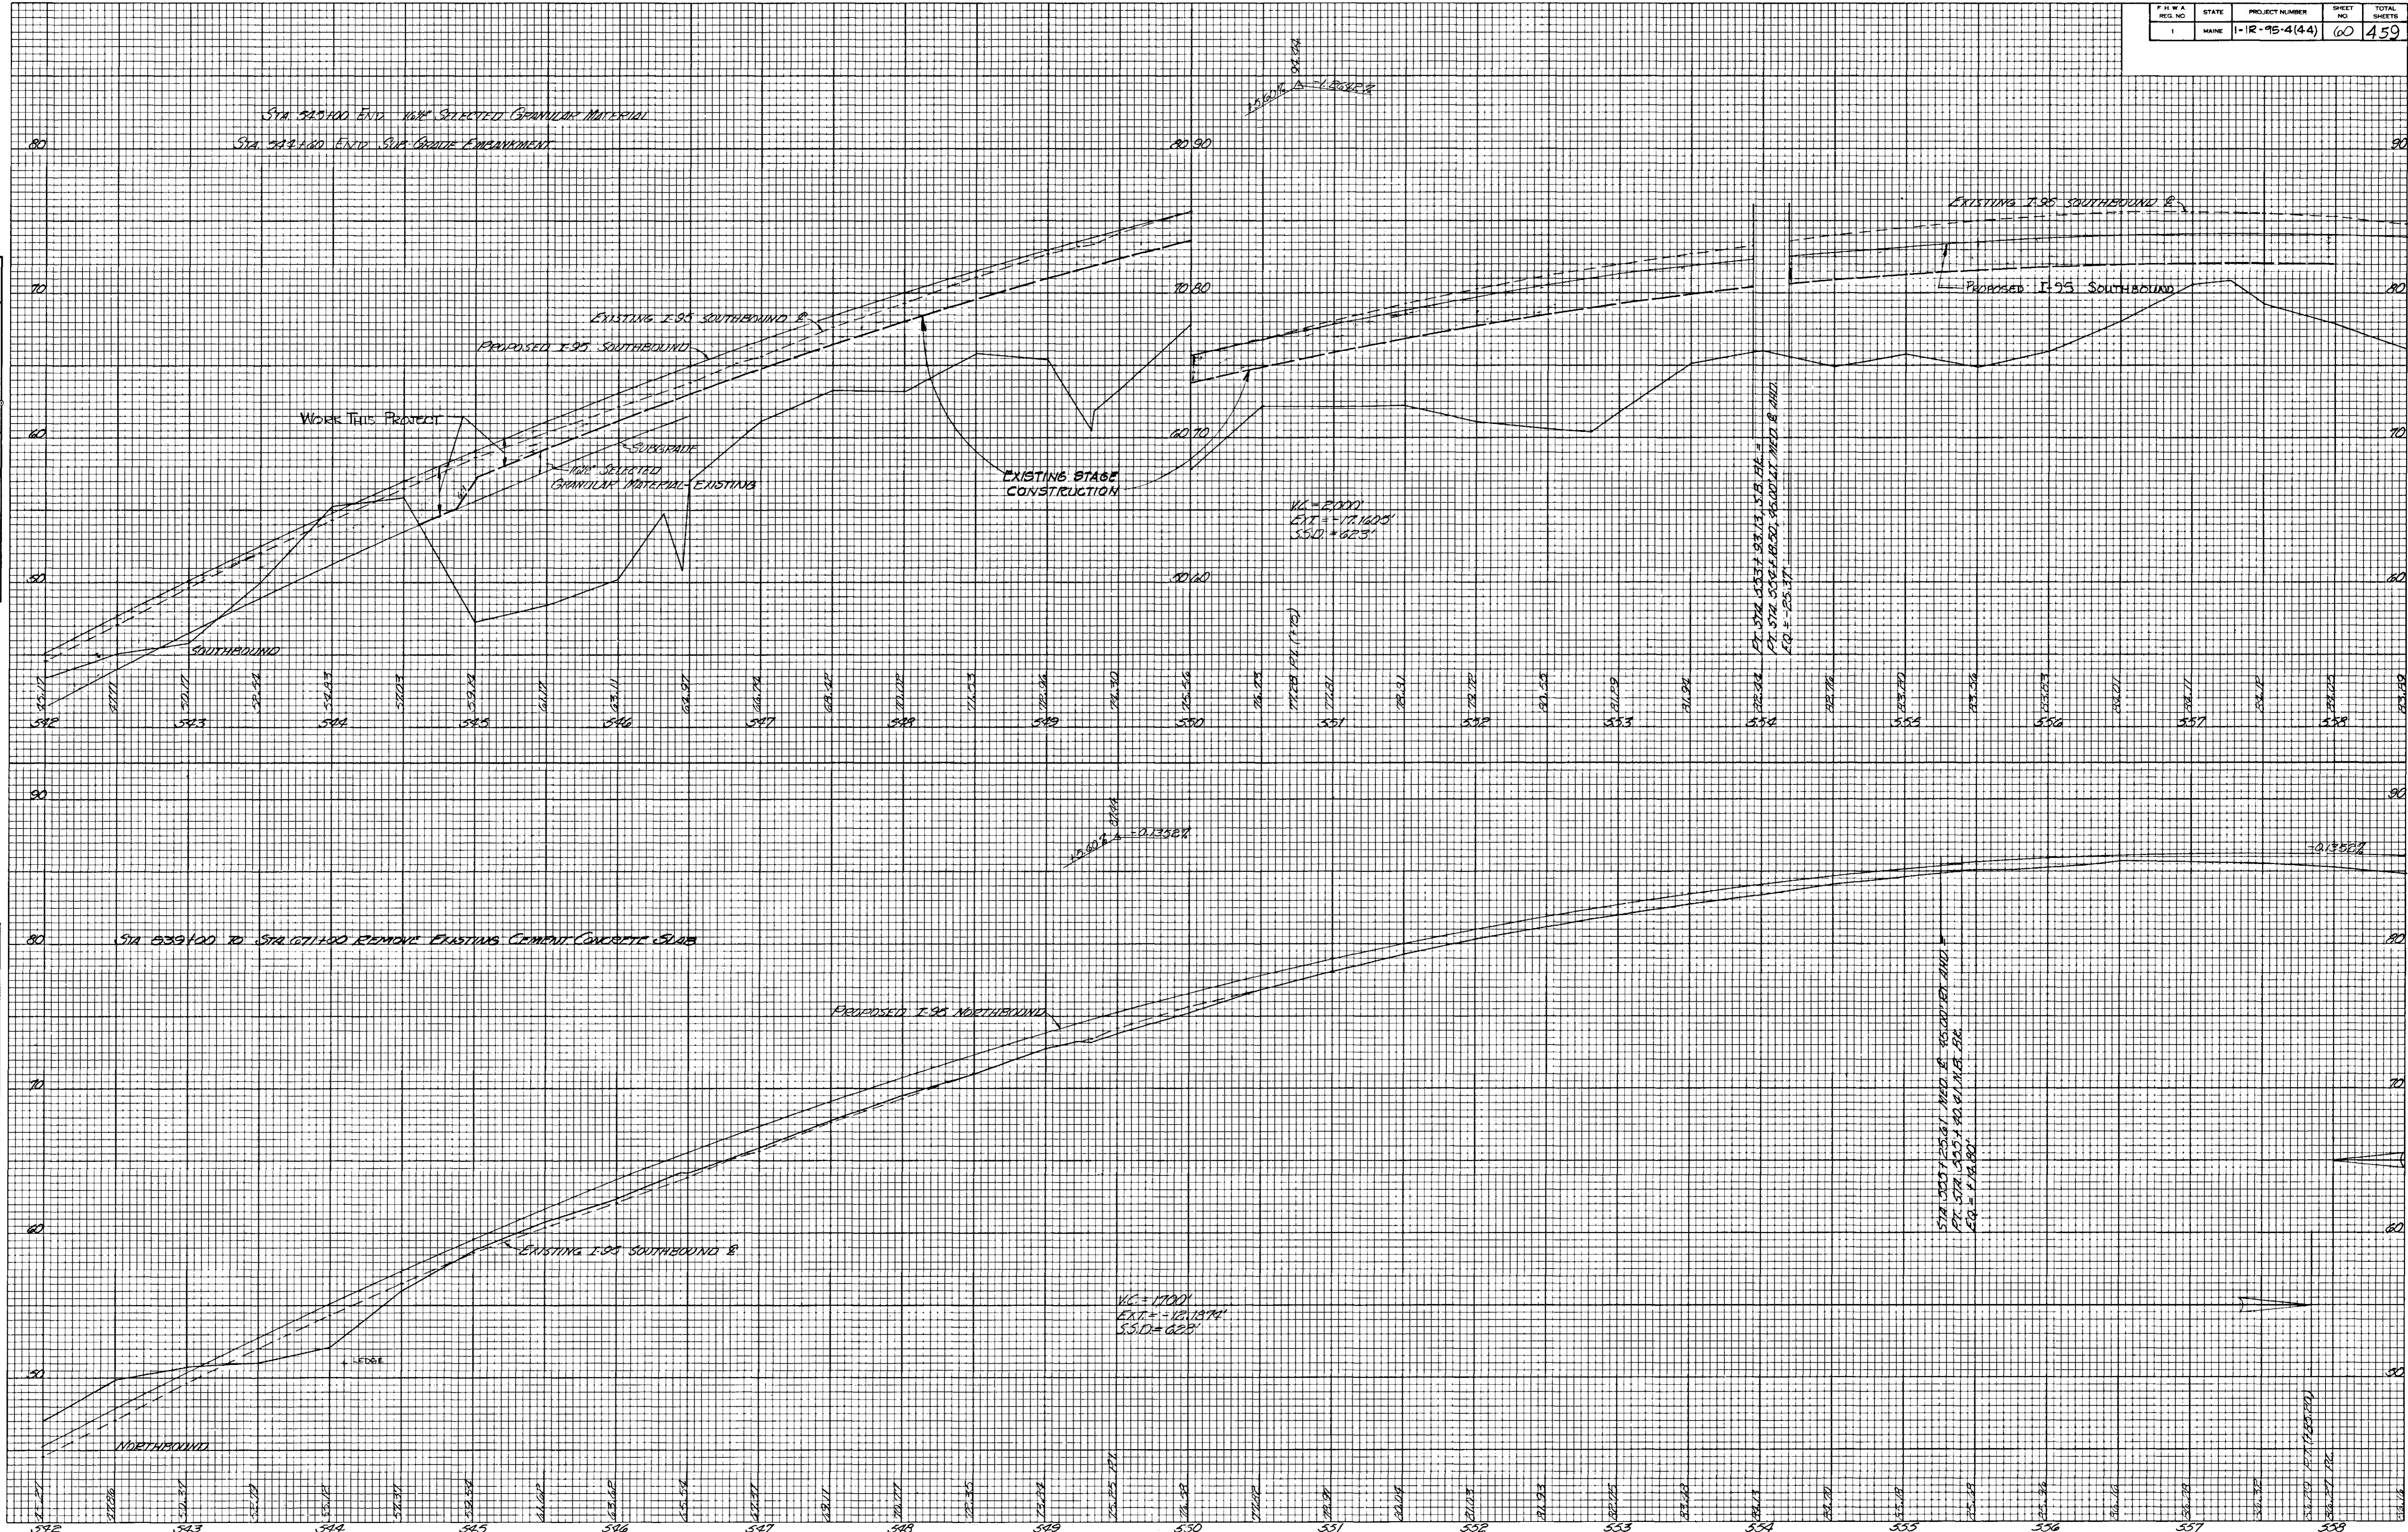


DATE	
BY	
SURVEYED	
DESIGNED	
TEMPLATE	
NO. BOOK	
AREAS CHECKED	

FINAL SURVEY

DATE	3-79
BY	W. J. CLEGG
SURVEYED	W. J. CLEGG
DESIGNED	W. J. CLEGG
TEMPLATE	
NO. BOOK	305
AREAS CHECKED	

ORIGINAL SURVEY

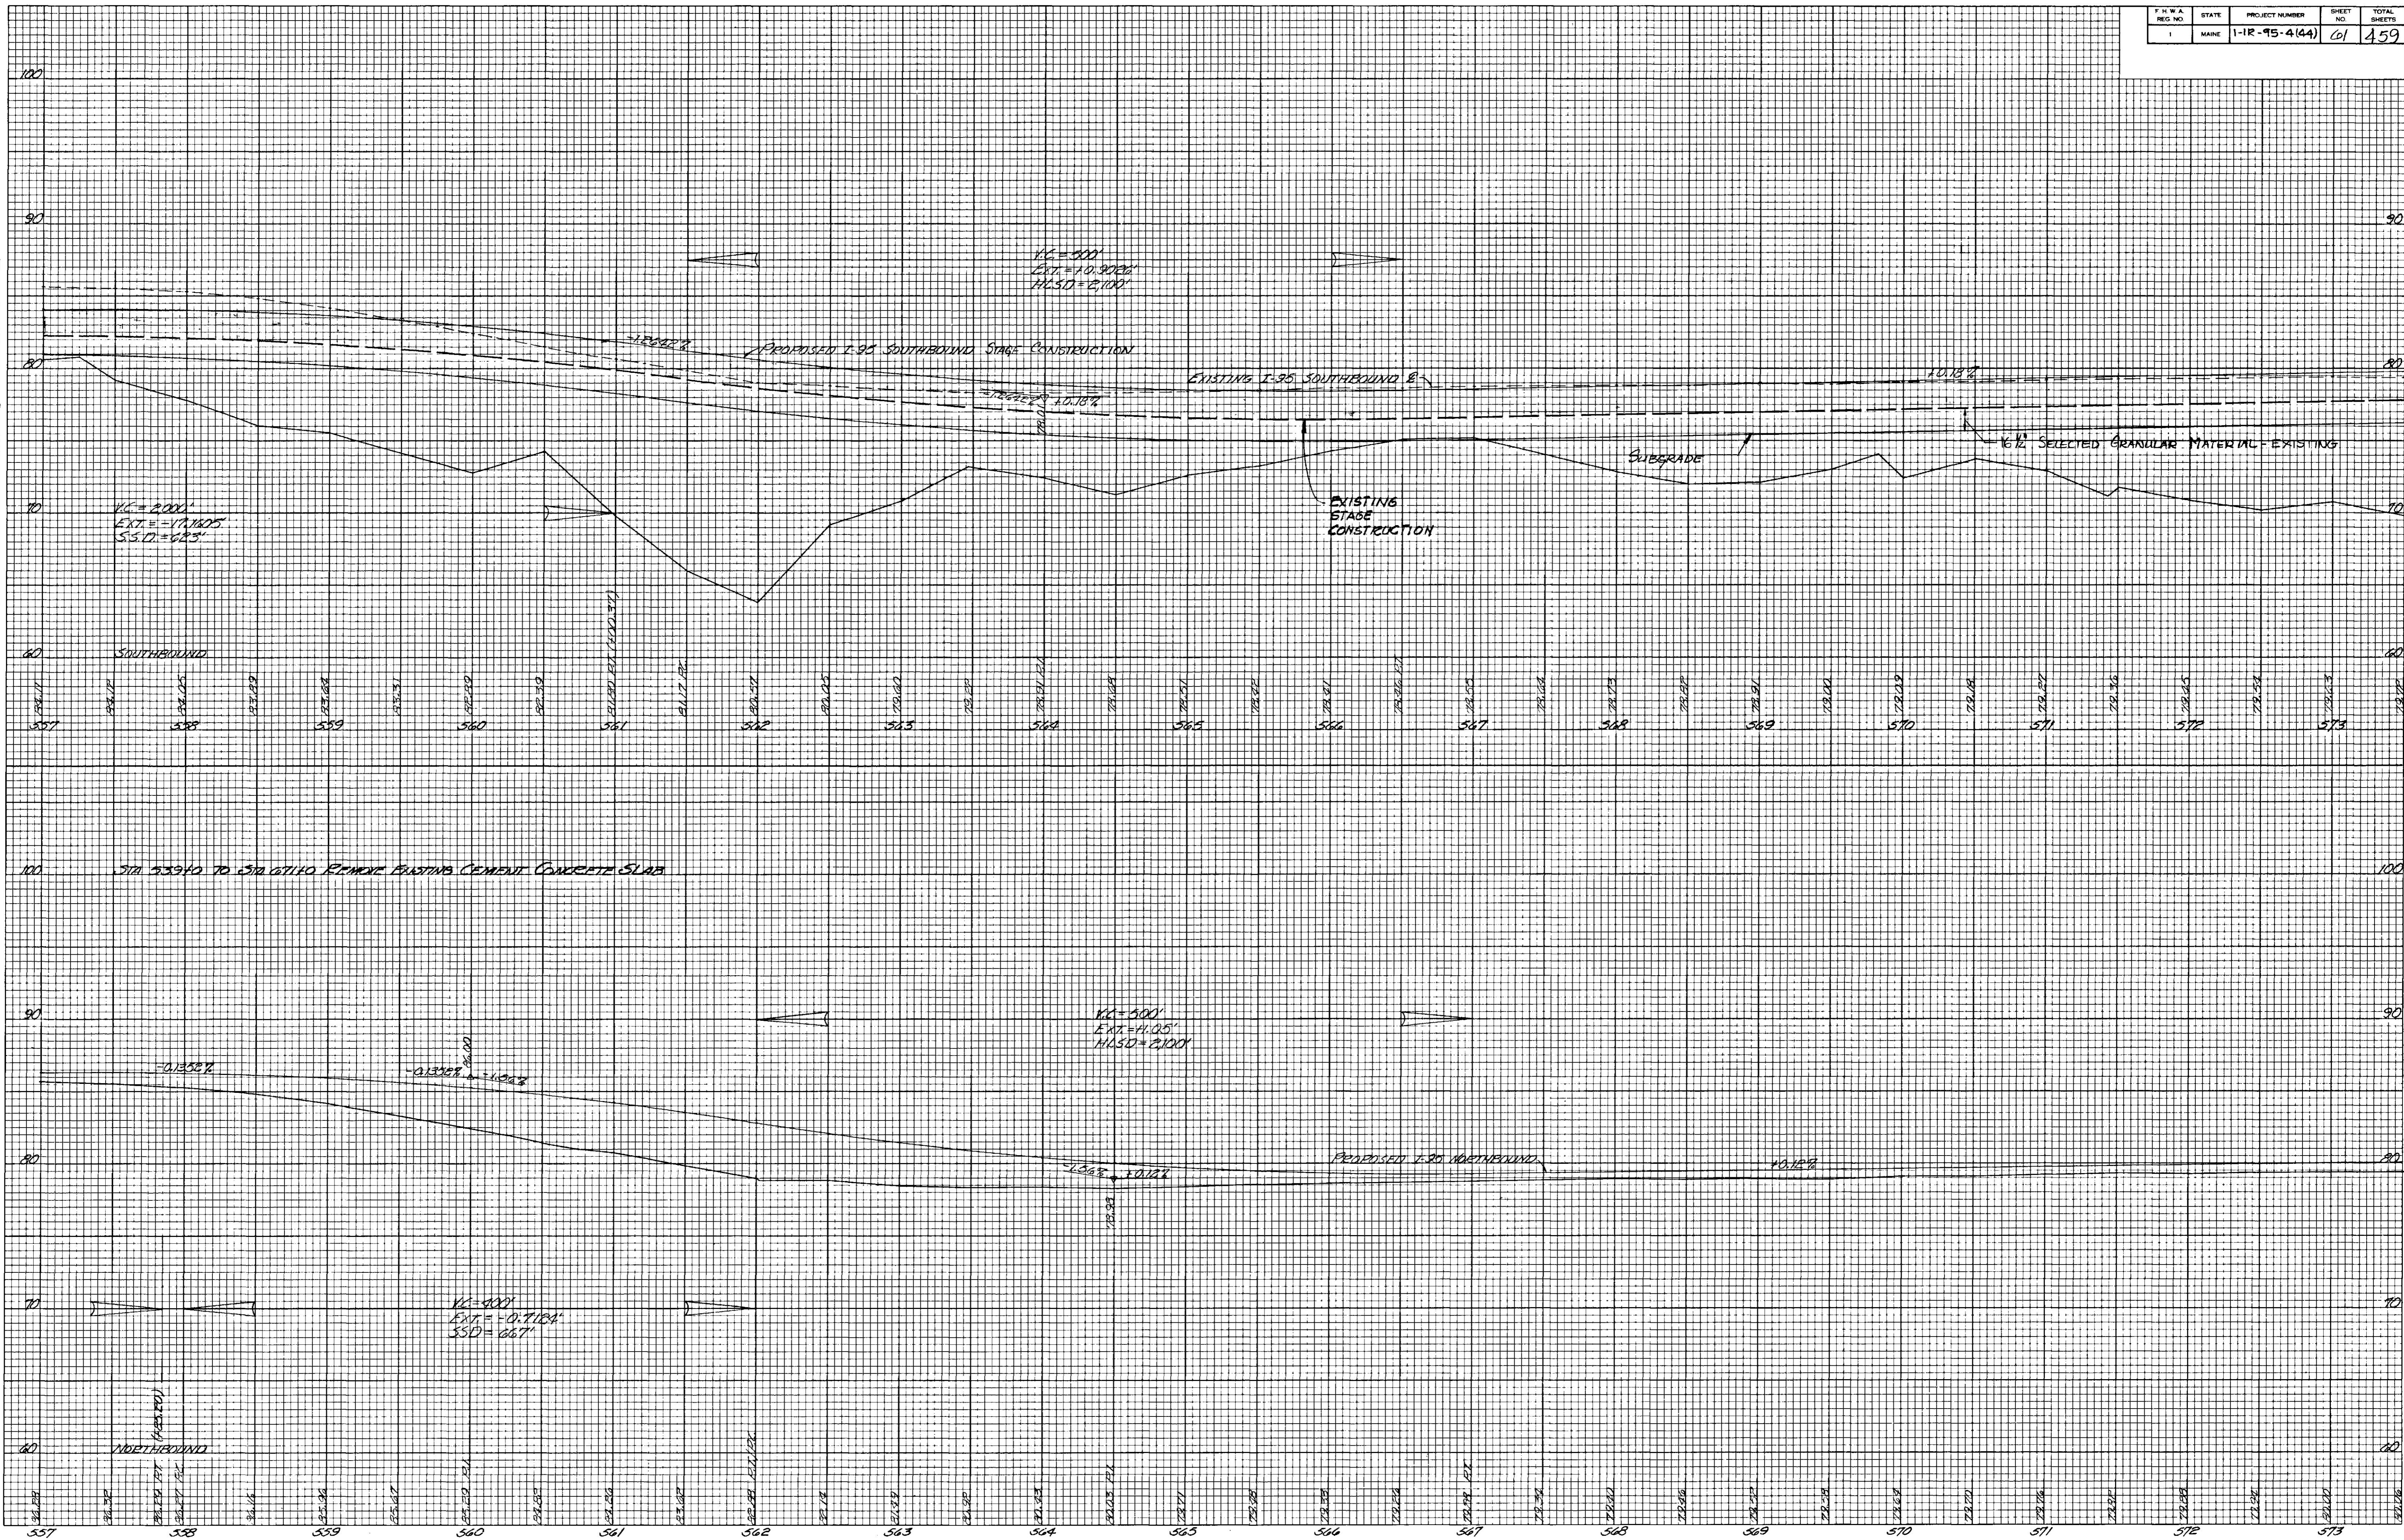

FINAL SURVEY	SURVEYED	BY	DATE
	PLOTTED		
NOTE BOOK	TEMPLATE		
	NO.		
	AREAS CHECKED		

ORIGINAL SURVEY	SURVEYED	BY	DATE
	PLOTTED		
NOTE BOOK	TEMPLATE		
	NO.		
	AREAS CHECKED		

F.H.W.A. REC. NO.	STATE	PROJECT NUMBER	SHEET NO.	TOTAL SHEETS
1	MAINE	1-1R-95-4(44)	62	459

