


	SURVEYED		BY		DATE
	PLOTTED		LAFELIN F. CLEW		9-68
	TEMPLATE		M. S. MARLIN		12-62
	AREAS				
	AREAS CHECKED				
NO.	3624				


F.H.W.A. REG. NO.	STATE	PROJECT NUMBER	SHEET NO.	TOTAL SHEETS
1	MAINE	1-1R-95-4(44)	63	459

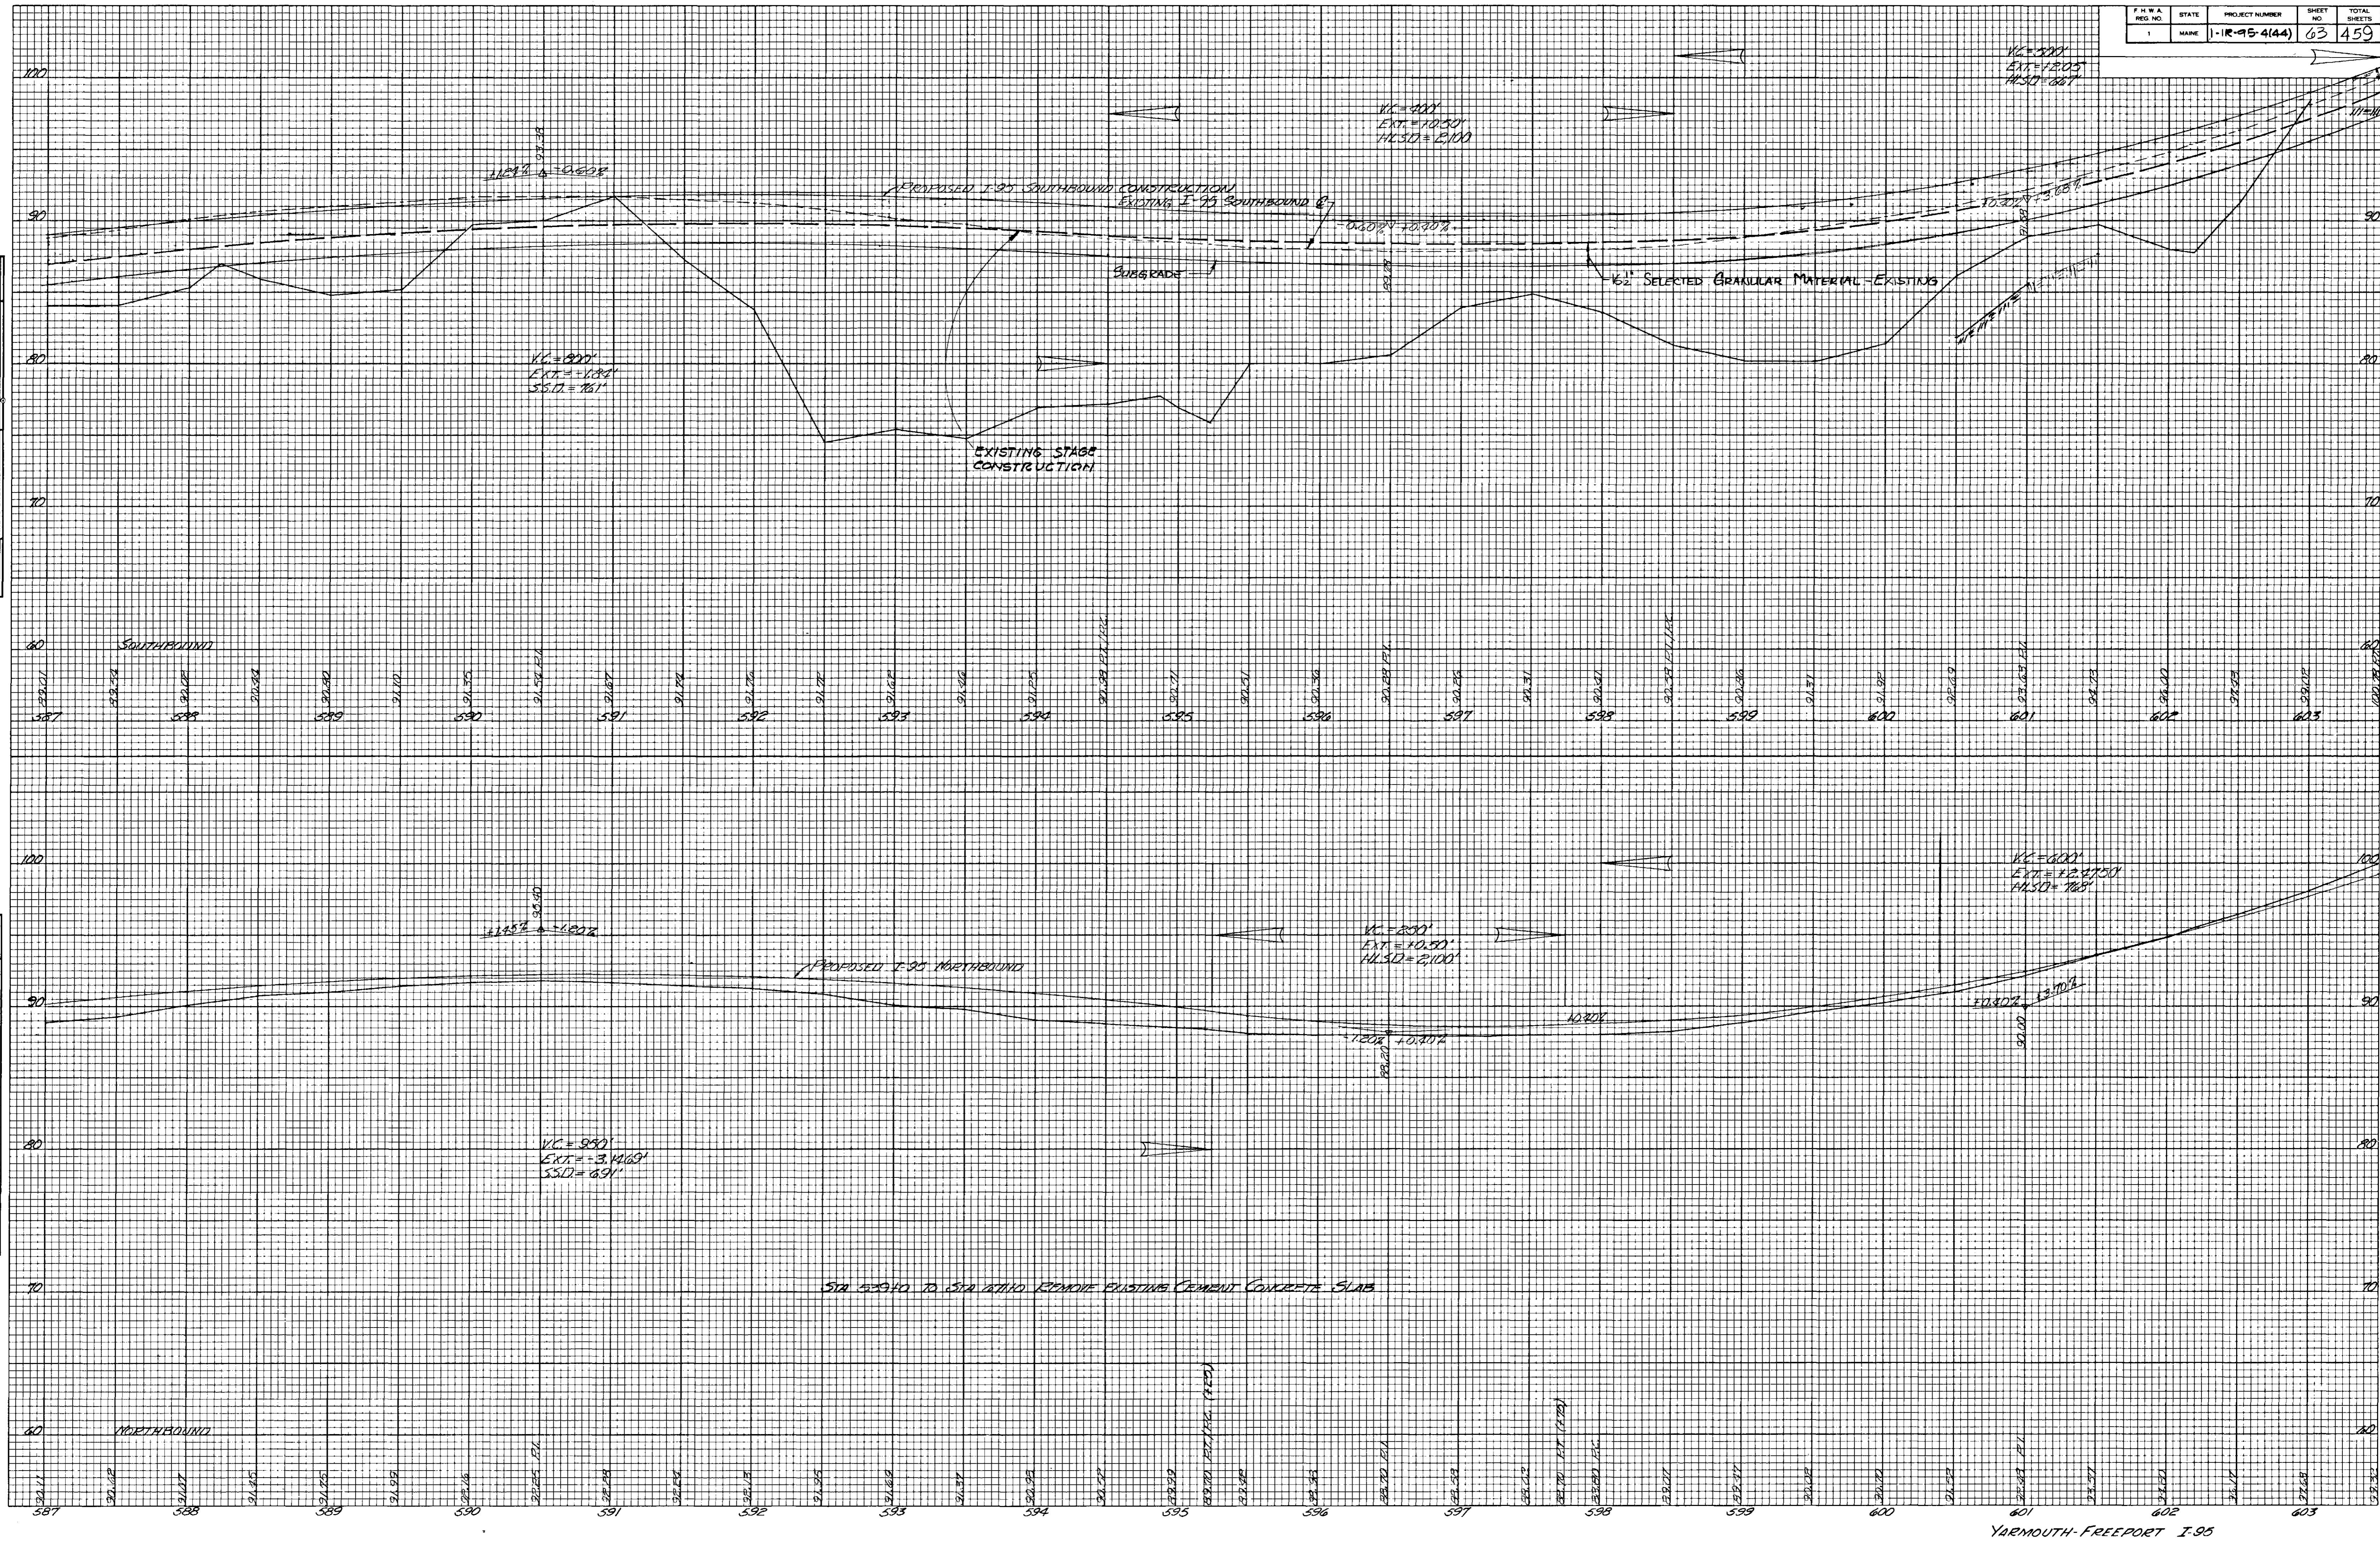

F.H.W.A. REG. NO.	STATE	PROJECT NUMBER	SHEET NO.	TOTAL SHEETS
1	MAINE	1-1R-95-4(44)	65	459

FINAL SURVEY	SURVEYED	BY	DATE
	PLOTTED TEMPLATE AREAS AREAS CHECKED		
NOTE BOOK			
NO. _____			



ORIGINAL SURVEY	SURVEYED	BY	DATE
NOTE BOOK	PLOTTED	LAFELIN & CREW	9-13
	TEMPLATE	M. S. MARLIN	12-22
	AREAS		
	AREAS CHECKED		
NO. 3128			

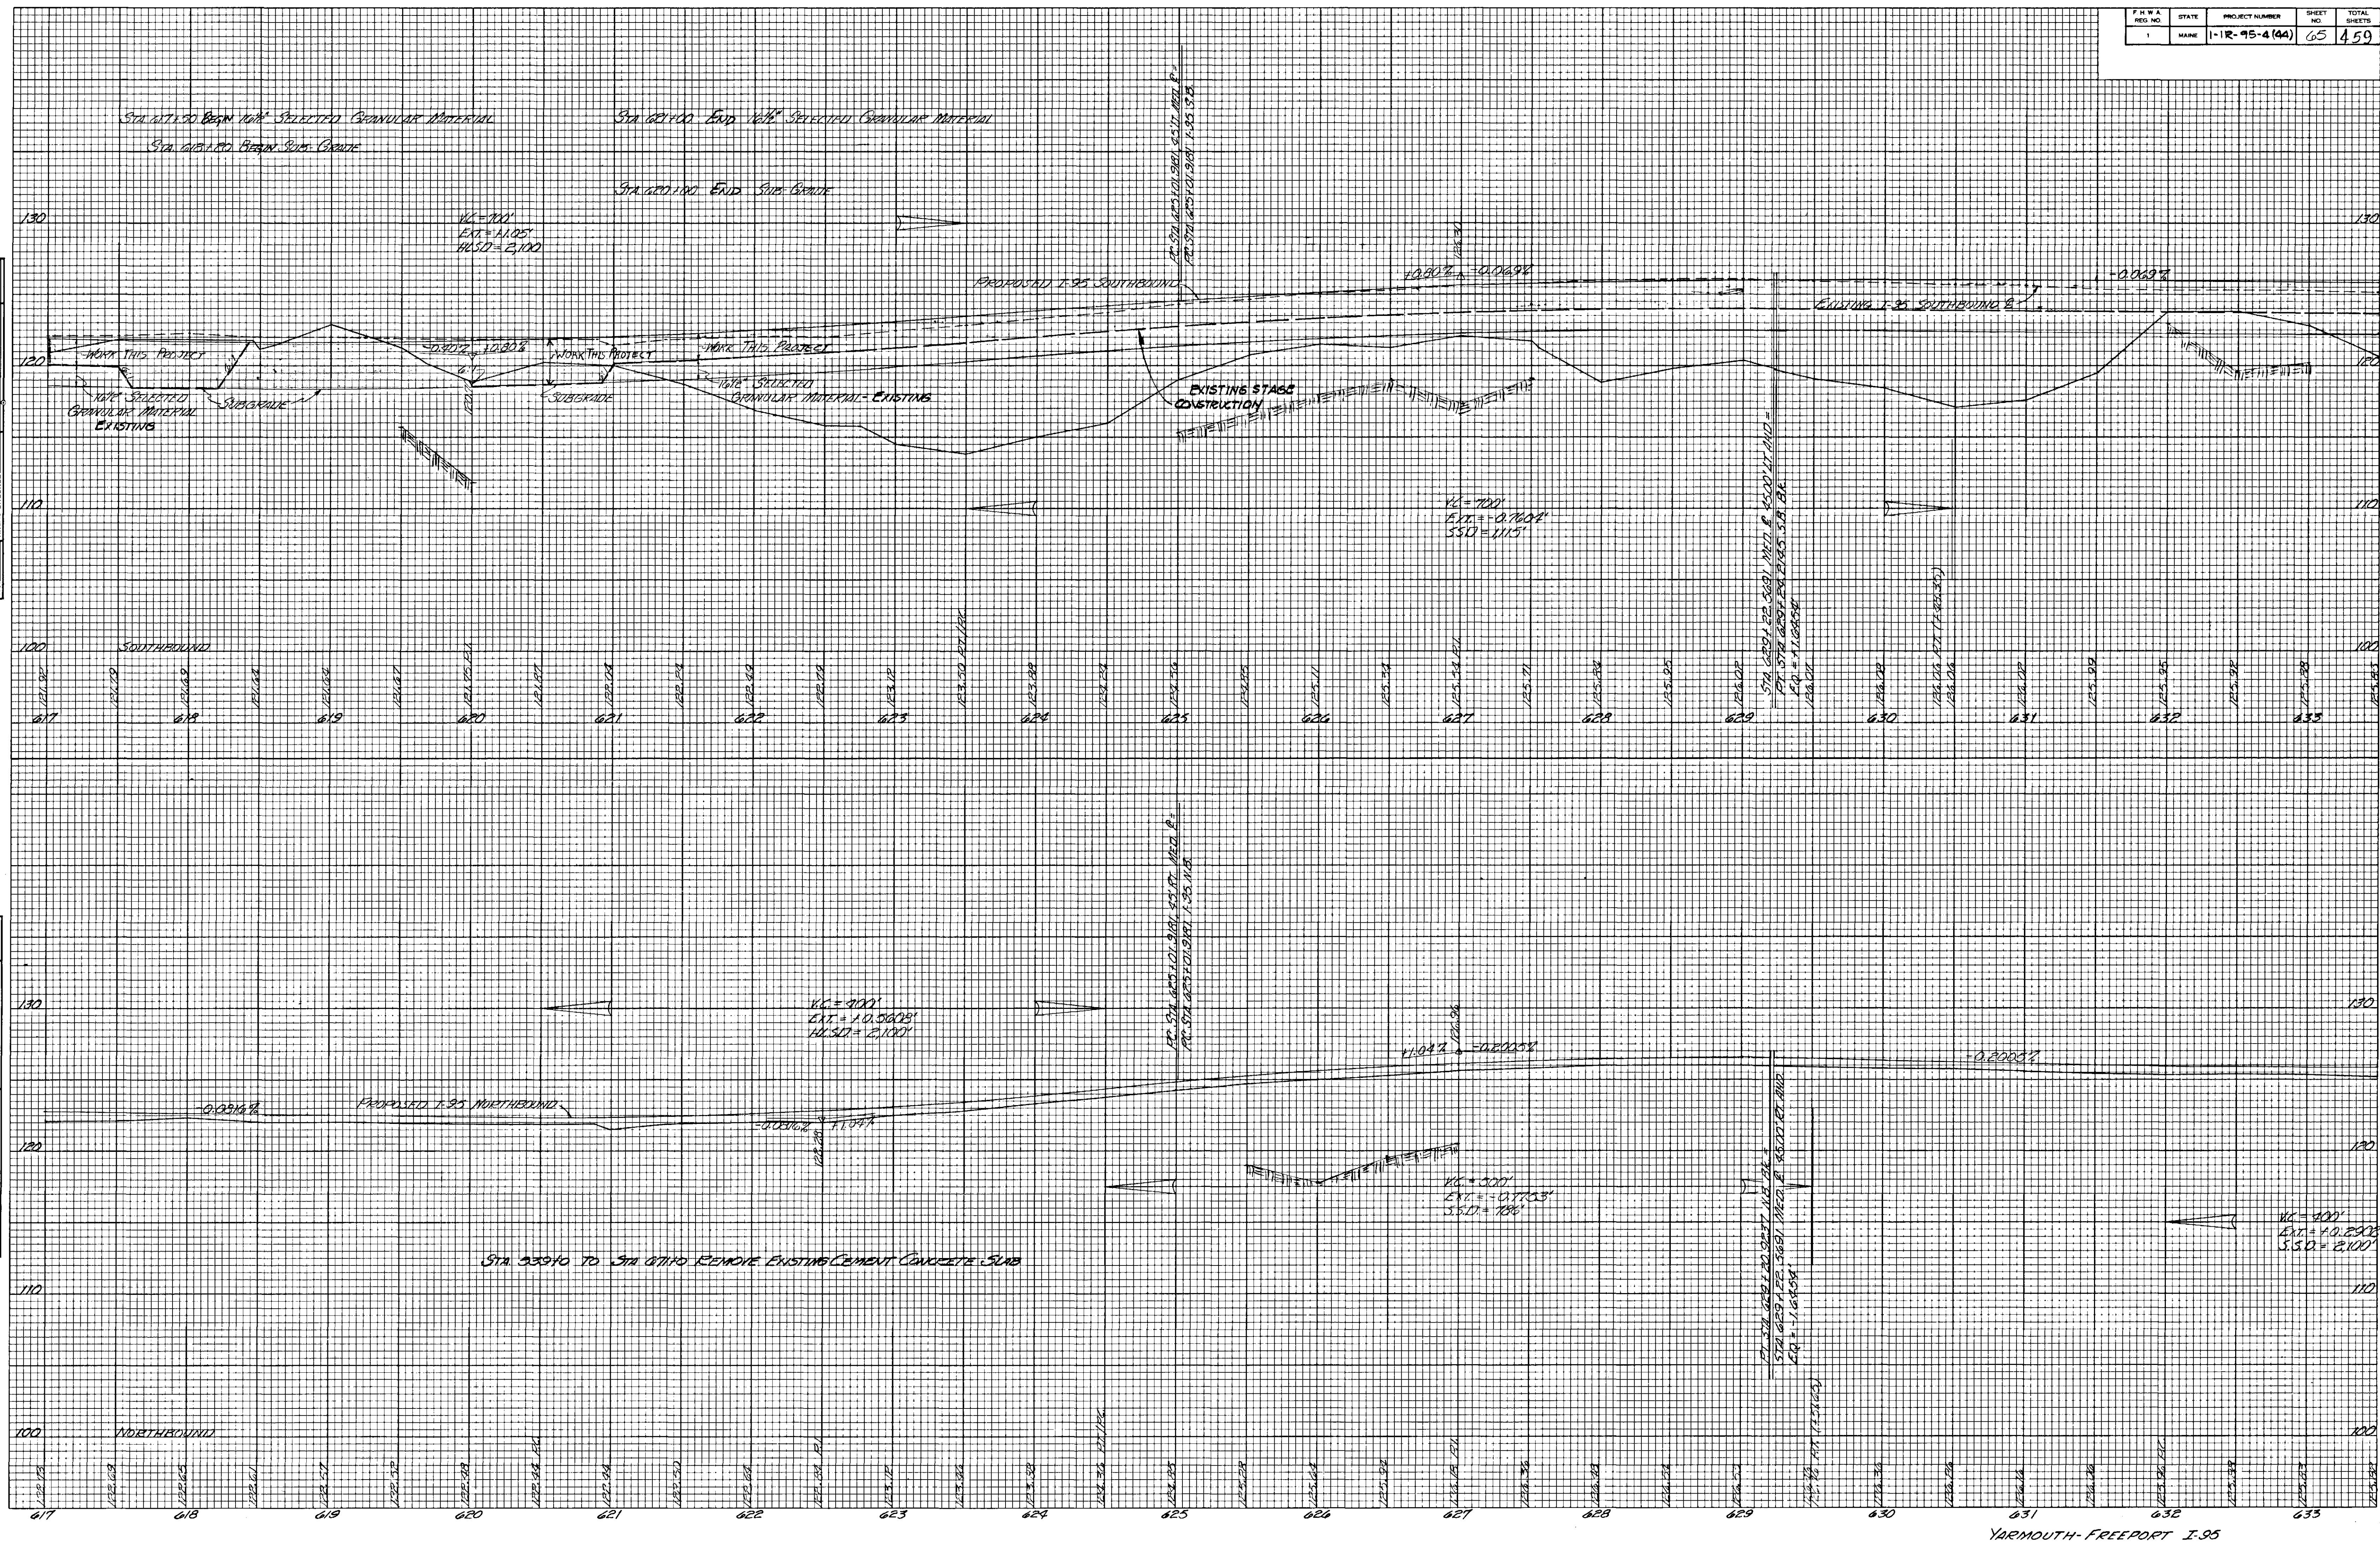


FINAL SURVEY	BY	DATE
NO. 3623	SURVEYED BY	DATE
NO. 3623	PLOTTED BY	DATE
NO. 3623	CHECKED BY	DATE

ORIGINAL SURVEY	BY	DATE
NO. 3623	SURVEYED BY	DATE
NO. 3623	PLOTTED BY	DATE
NO. 3623	CHECKED BY	DATE

F.H.W.A. REQ. NO.	STATE	PROJECT NUMBER	SHEET NO.	TOTAL SHEETS
1	MAINE	1-1R-95-444	66	459

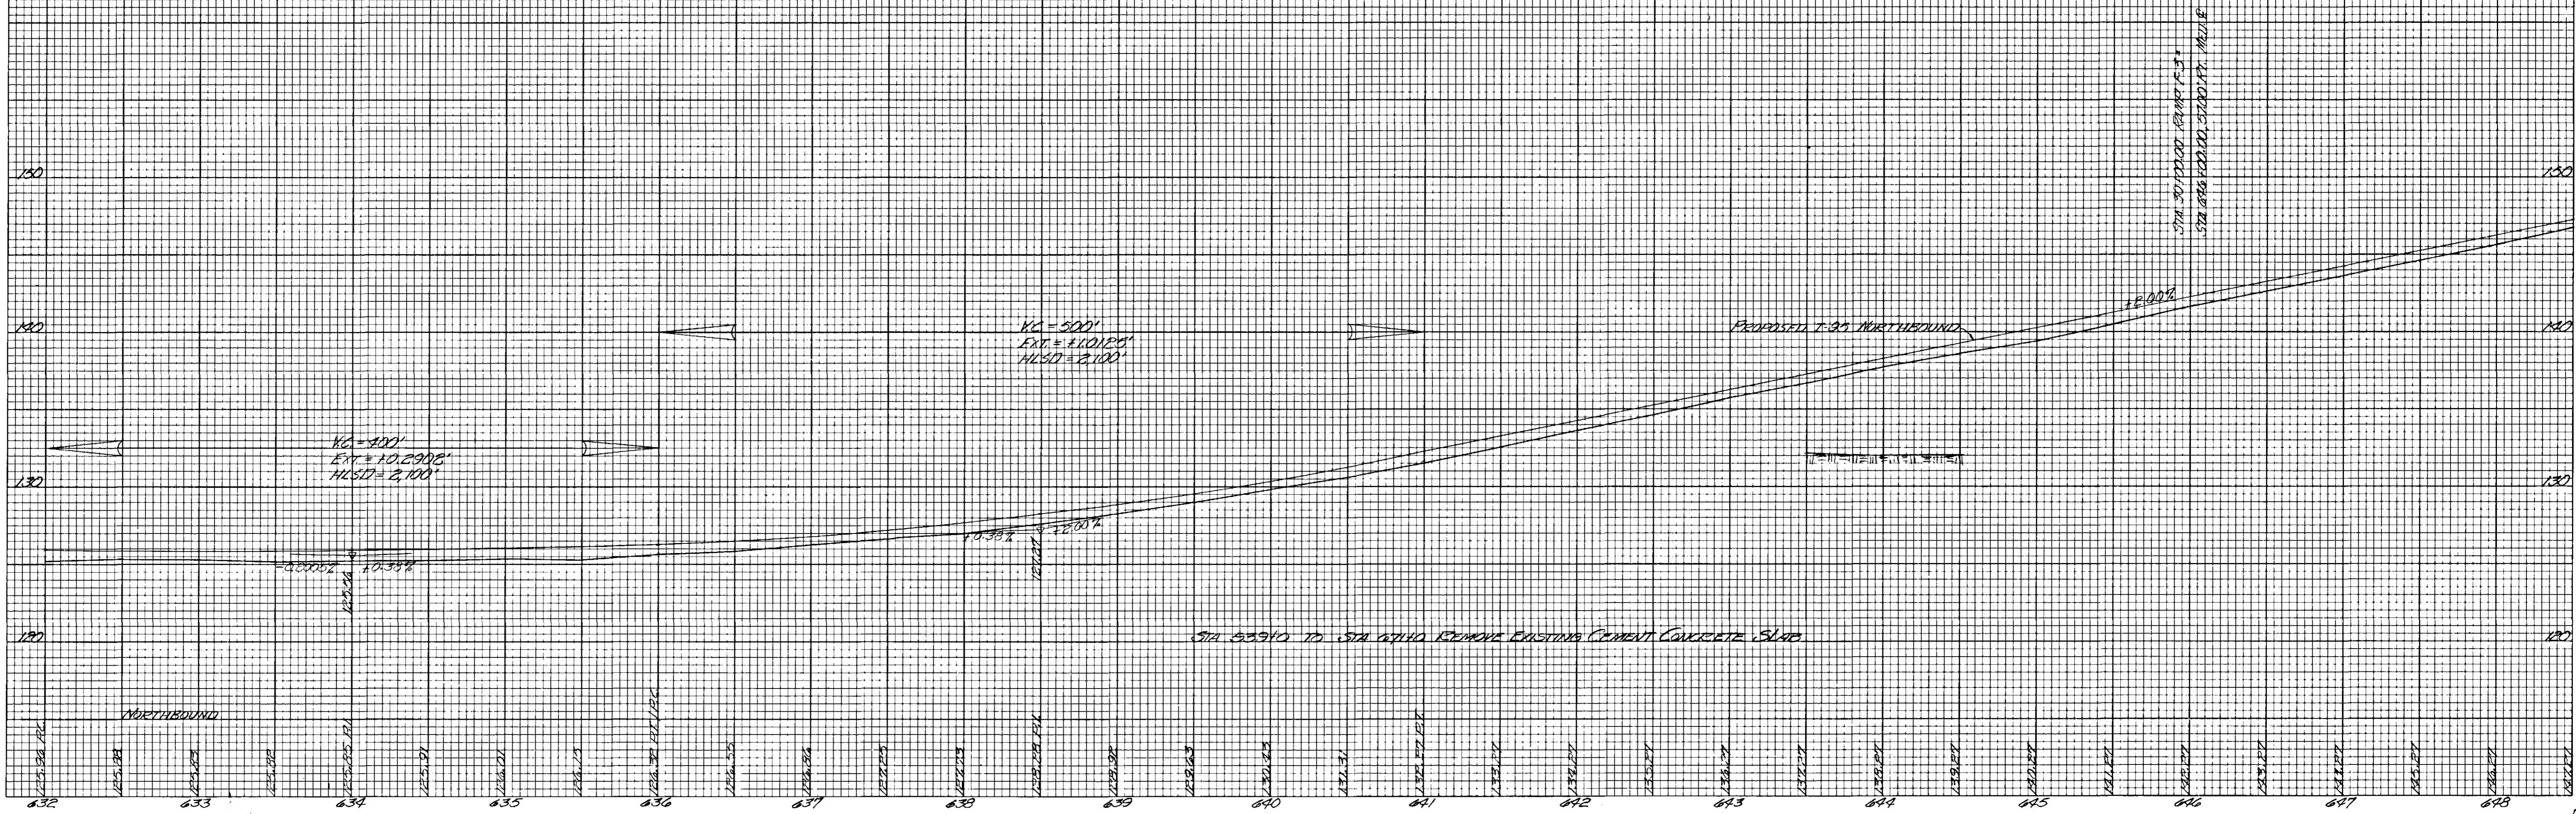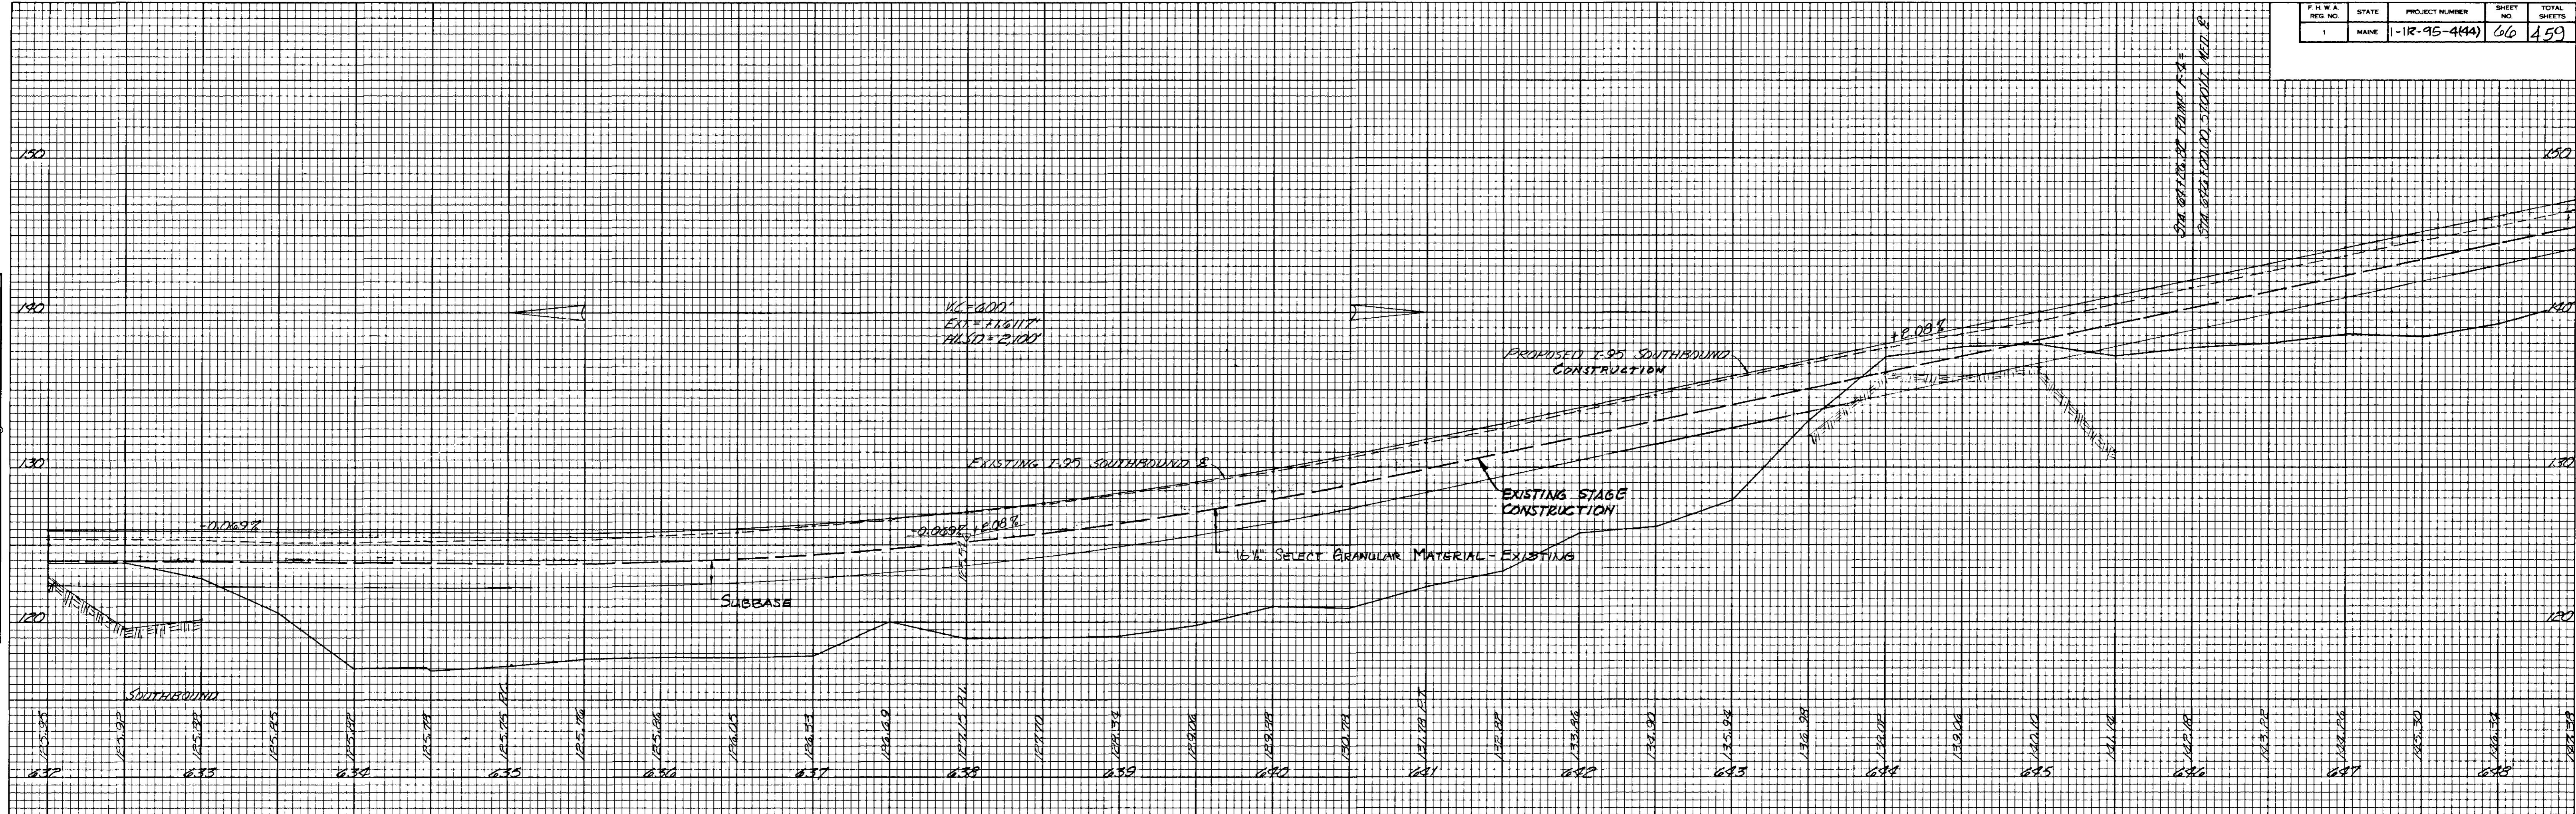

FINAL SURVEY	NO. _____	AREAS CHECKED _____	BY _____	DATE _____
NOTE BOOK	SURVEYED _____			
	PLOTTED _____			
	TEMPLATE _____			
	AREAS _____			

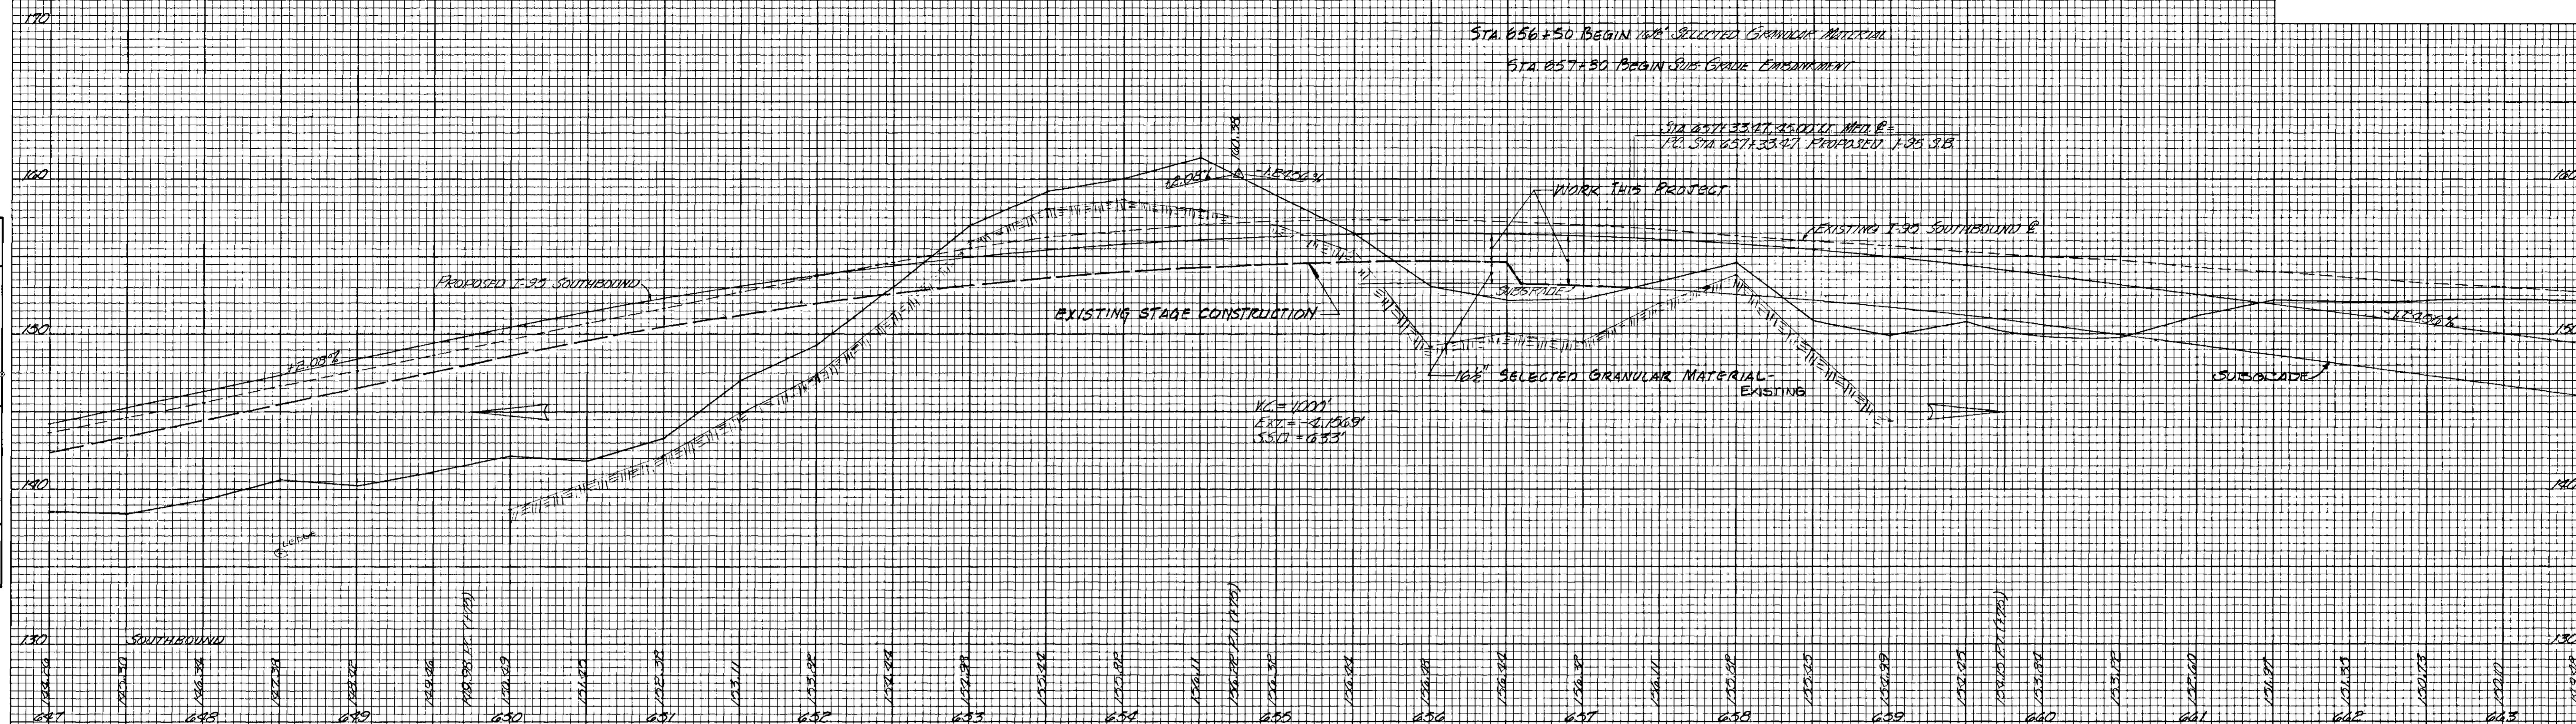

ORIGINAL	SURVEYED	BEANN & CREW 10-26-82	9-81
SURVEY	SURVEYED	COOMBS & CREW 10-31-82	11-81
	PLOTTED	M.S. MURIN	12-82
NOTE BOOK	TEMPERATURE		
	AREAS		
NO. 6312	AREAS CHECKED		

