


F H W A REG NO	STATE	PROJECT NUMBER	SHEET NO	TOTAL SHEETS
1	MAINE	H-12-95-4(44)	73	459

FINAL SURVEY	BY	DATE	SURVEYED
			PLOTTED
NOTE BOOK			TEMPLATE
			AREAS
NO			AREAS CHECKED

ORIGINAL				DATE
SURVEY	SURVEYED	BY		3-83
	PLOTTED	BROWN		5-83
	TEMPLATE	MS. MORIN		6-83
	AREAS	R. Vigne		
	AREAS CHECKED			
NOTE BOOK				
AND 35 4442				

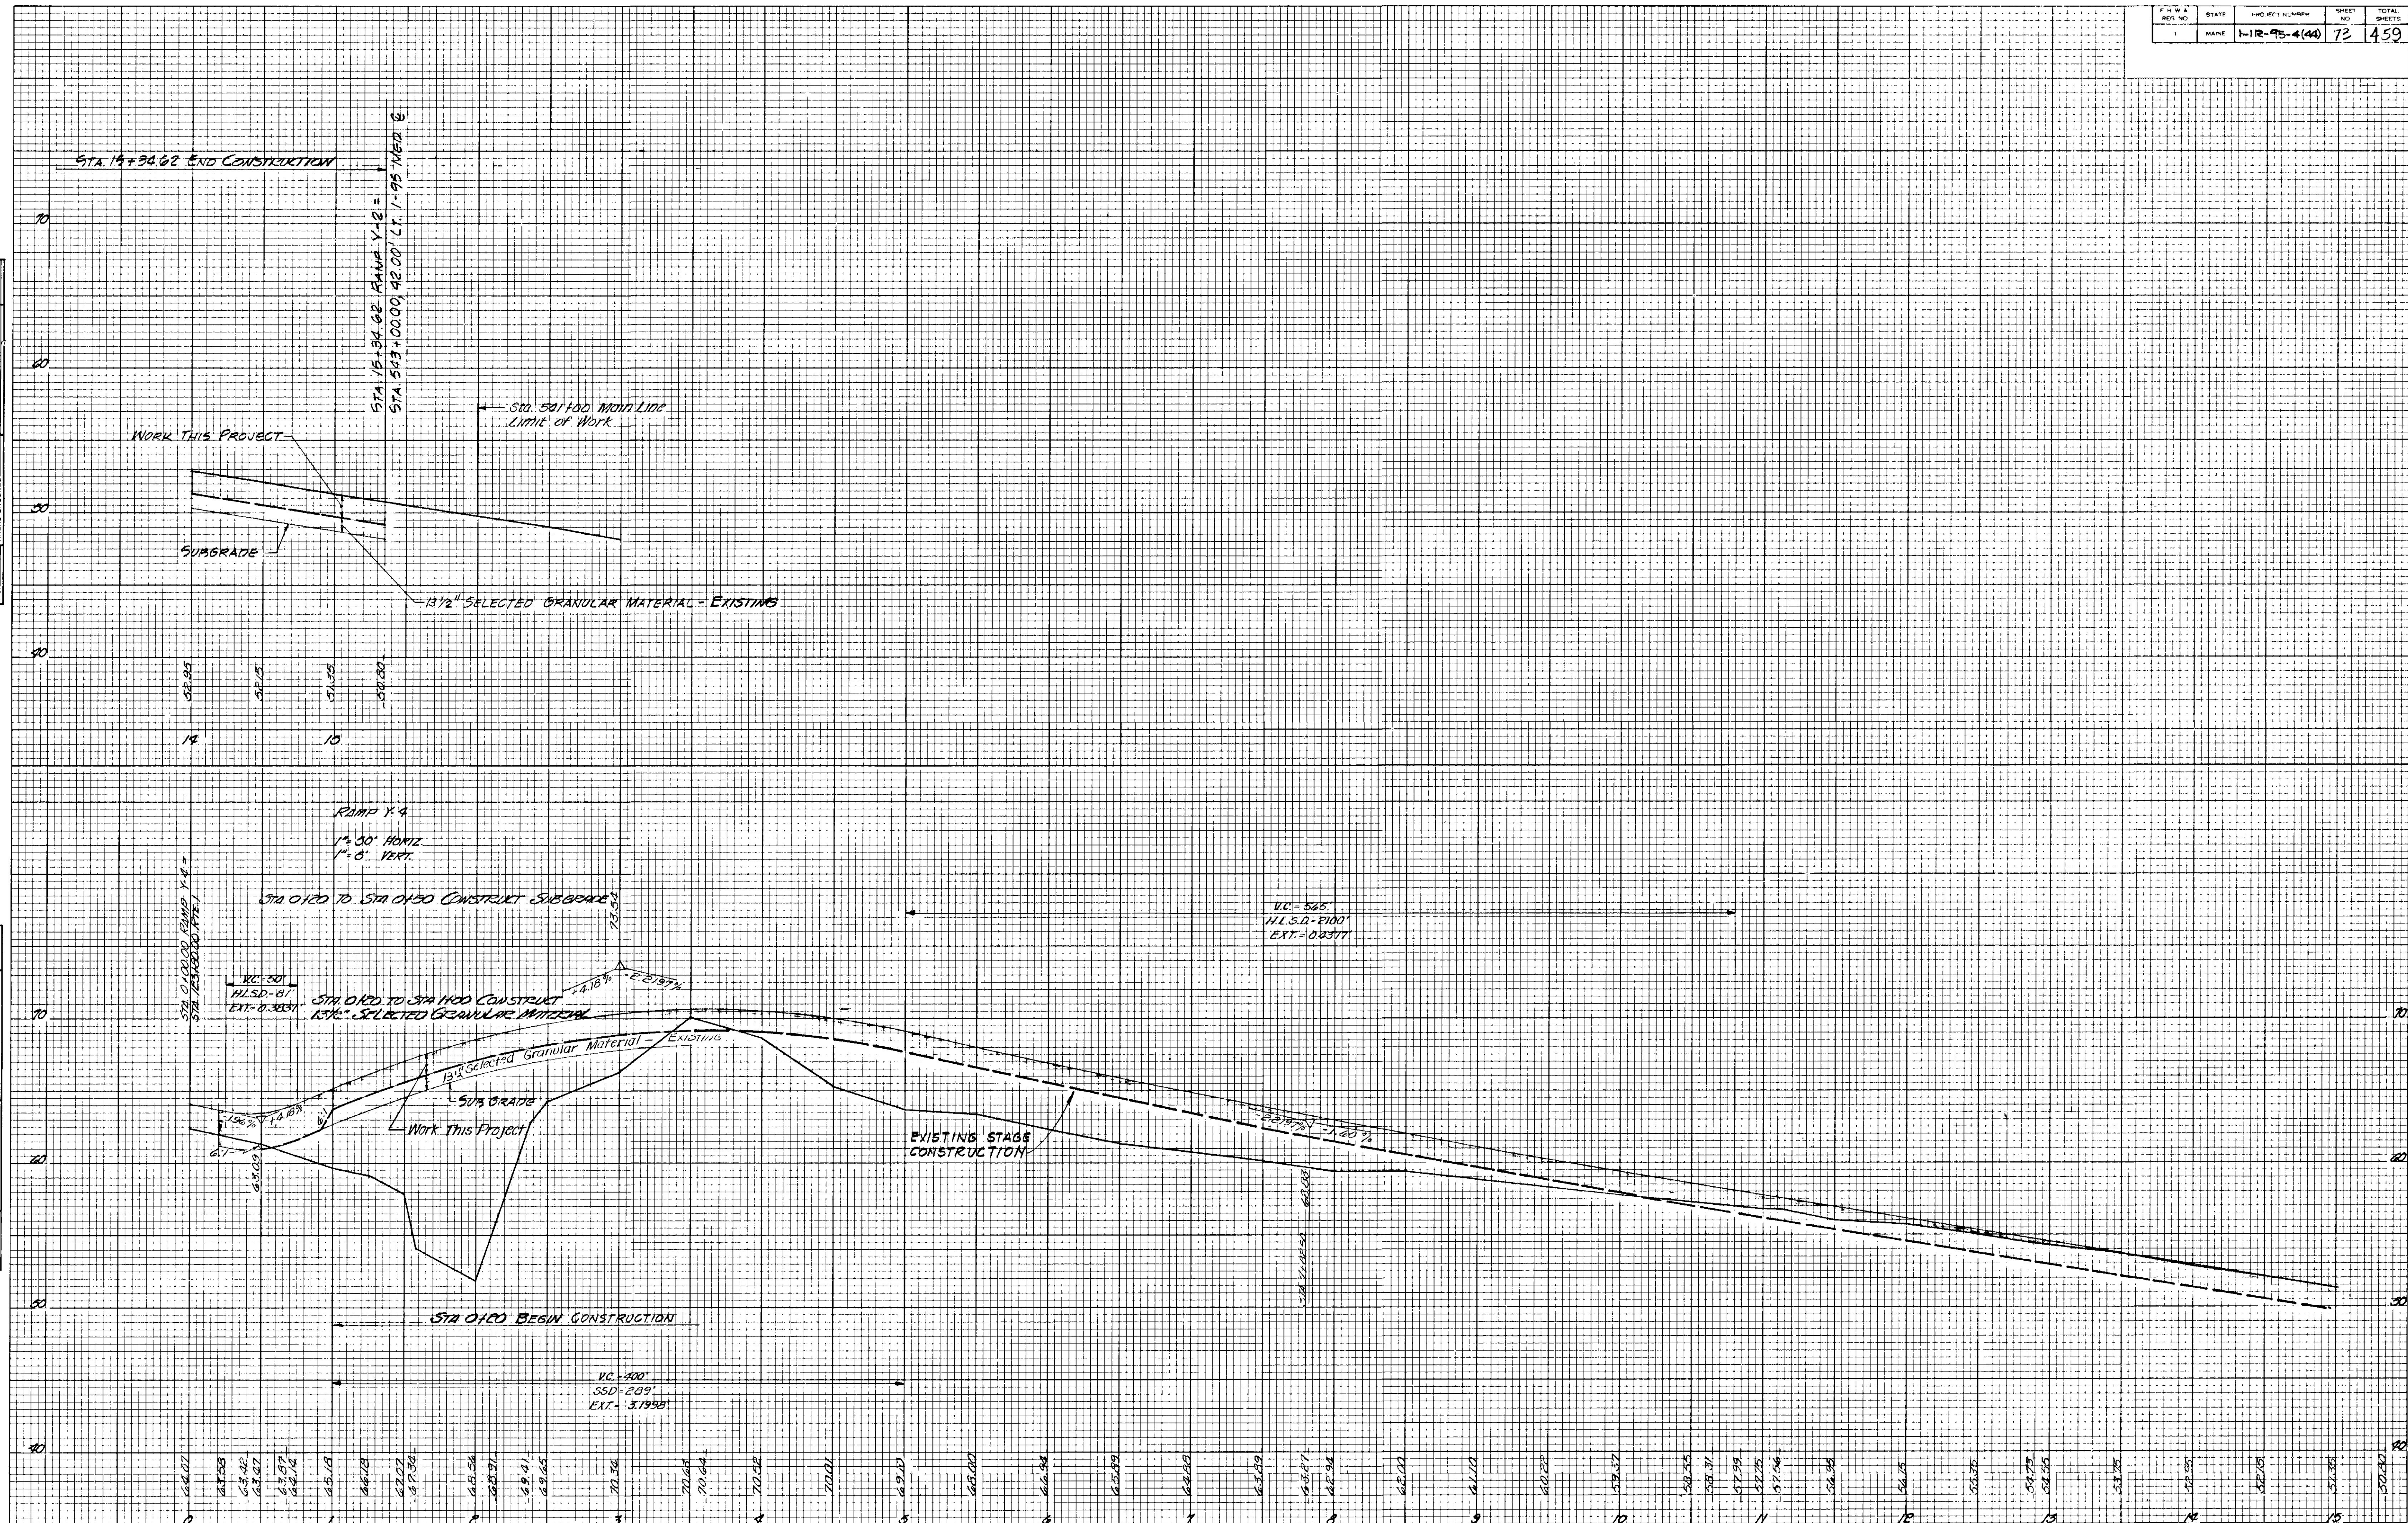

YARMOUTH-FREEPORT


RAMP Y-4

PROFILE GRADE RAMP Y-A




F H W A REG NO	STATE	PROJECT NUMBER	SHEET NO.	TOTAL SHEETS
1	MAINE	1-1R-03-4(44)	74	459

FINAL SURVEY	SURVEYED BY	DATE
NOTE BOOK	PLOTTED	
	TEMPLATE	
	AREAS	
NO. _____	AREAS CHECKED	

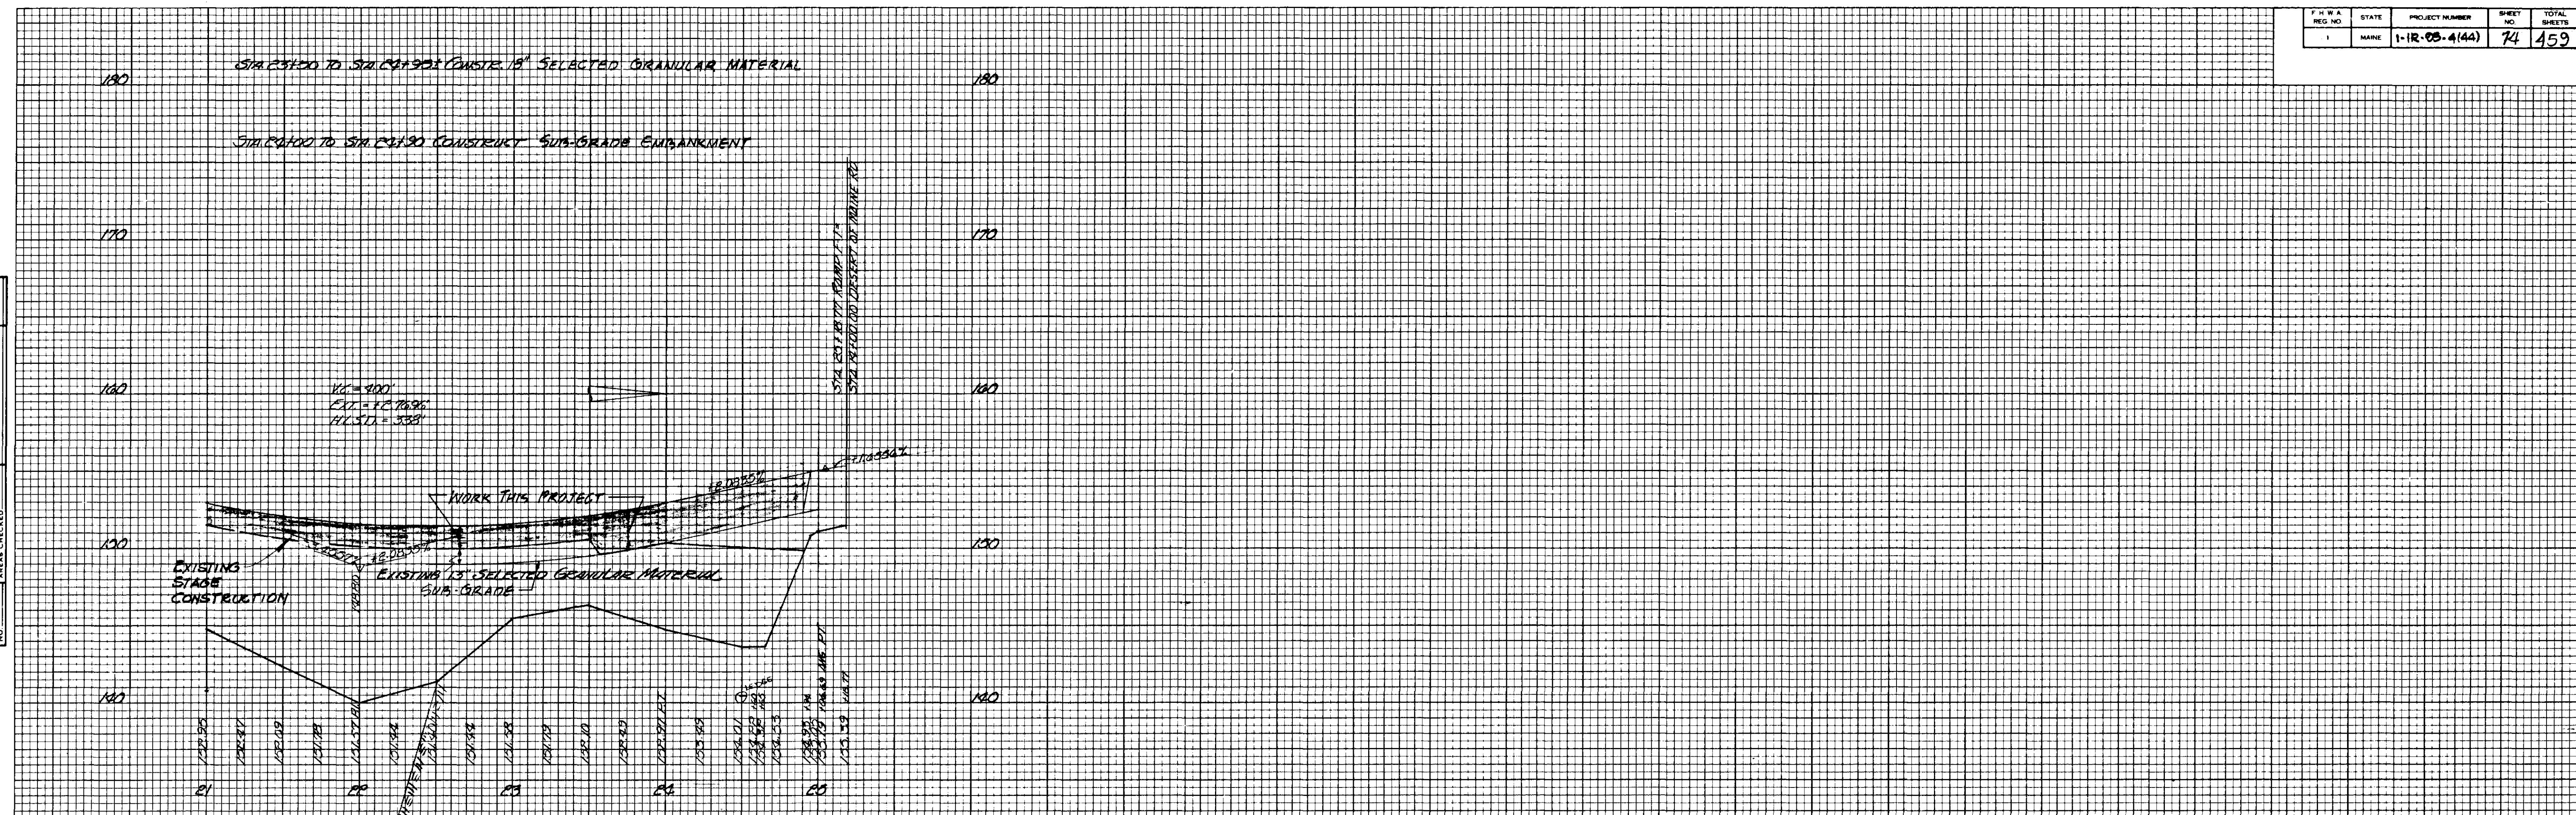

	SURVEYED	BY	DATE
ORIGINAL SURVEY		B.PARK M.S.MORIN	12-80 9-83
NOTE BOOK	TEMPLATED		
NO 6738	AREA#		
NO 6738A	AREAS CHECKED		

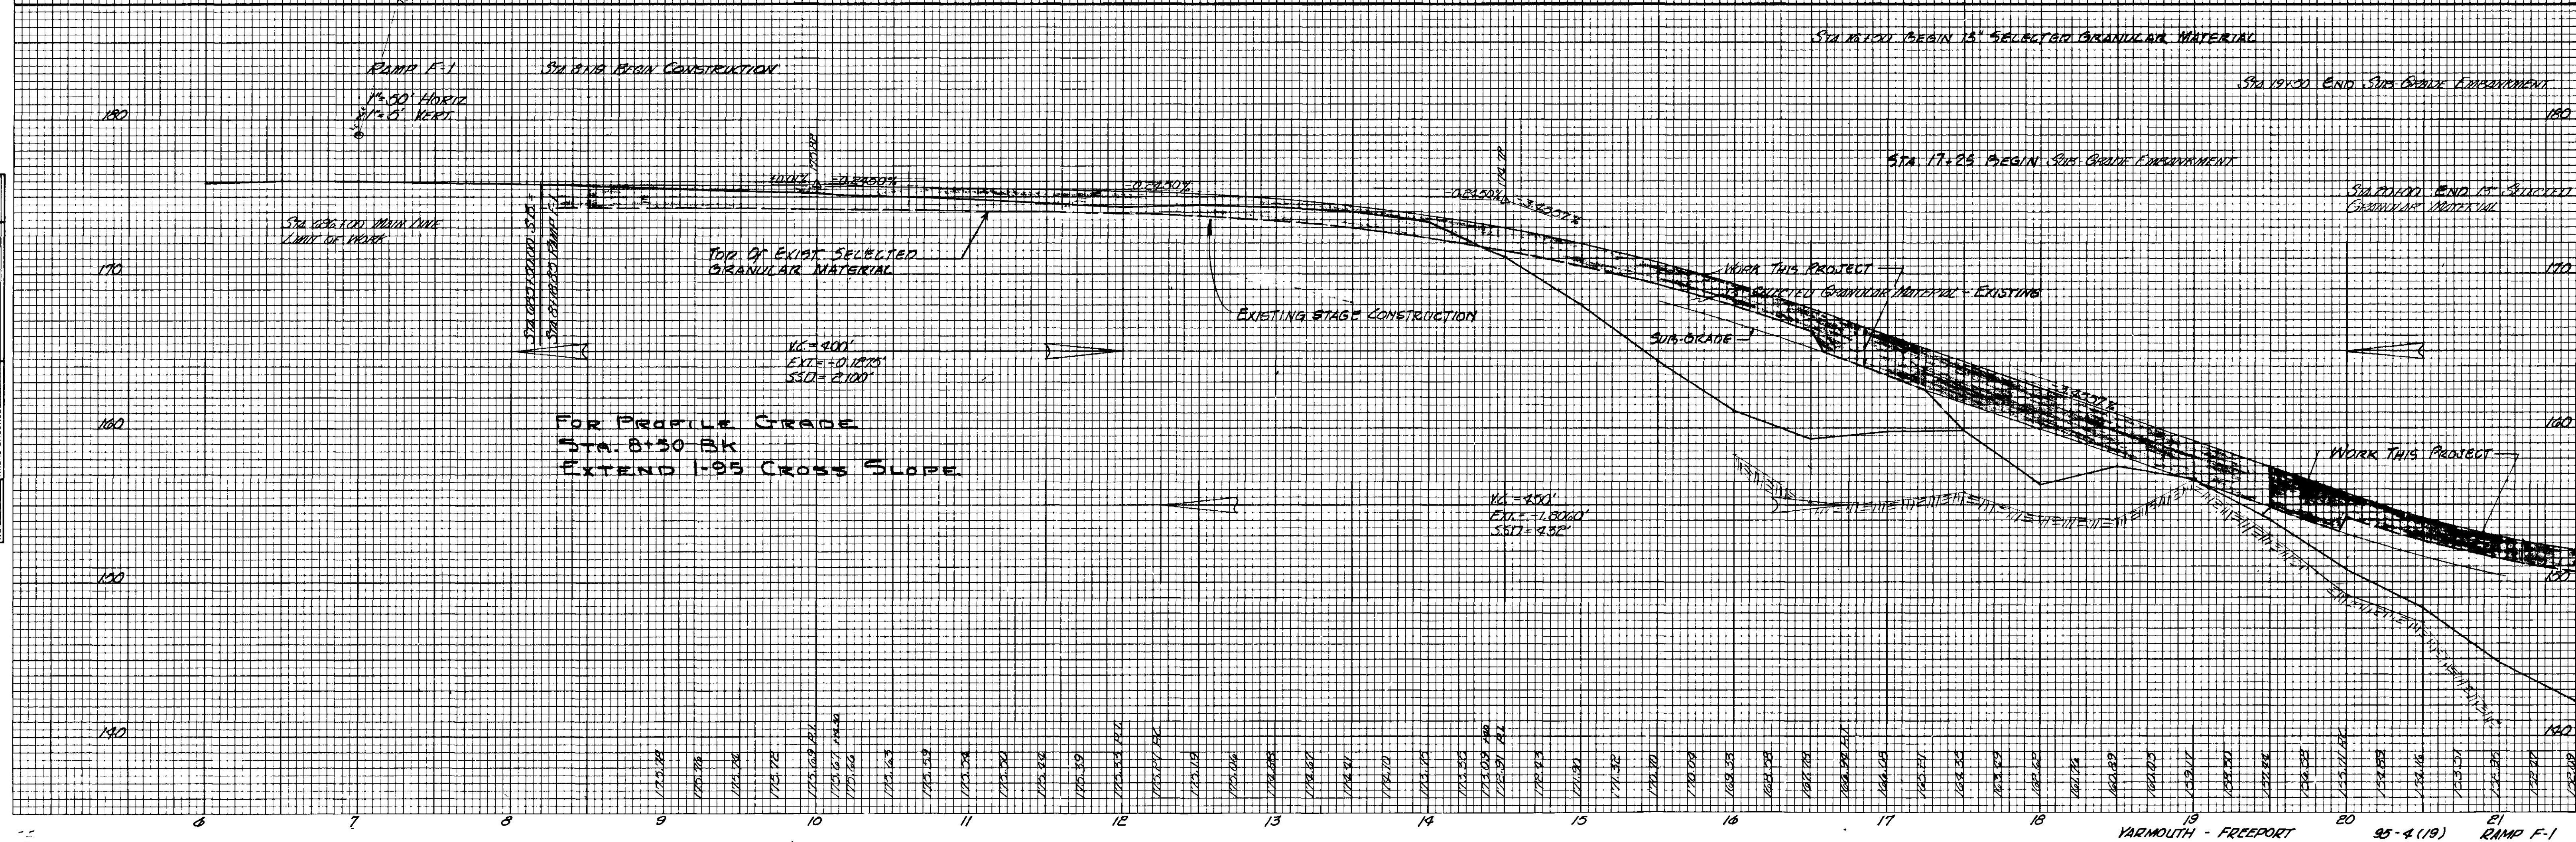











F. H. W. A. REG. NO.	STATE	PROJECT NUMBER	SHEET NO.	TOTAL SHEETS
1	MAINE	1-12-05-4(44)	77	459

FINAL SURVEY	SURVEYED _____	BY _____	DATE _____
	PLOTTED _____ TEMPLATE _____ AREAS _____ AREAS CHECKED _____		
NOTE BOOK	NO. _____		



ORIGINAL SURVEY	SURVEYED	BY	DATE
		Brown & Green	1-83
	PLOTTED	D. Wade	2-83
NOTE BOOK	TEMPLATE		
	AREAS CHECKED		
	25 6-88		

