






F H W A REG NO	STATE	PROJECT NUMBER	SHEET NO	TOTAL SHEETS
1	MAINE	1-1R-95-4(44) RS-014(3)	79	459

FINAL SURVEY	SURVEYED _____	BY _____	DATE _____
	PLOTTED _____ TEMPLATE _____ AREAS _____ AREAS CHECKED _____		
NOTE BOOK	NO. _____		

ORIGINAL SURVEY		BY	DATE
		BRUNN & CREW	2-83
		M.S. MORIN	5-83
NOTE BOOK		TEMPLATE	
		AREAS CHECKED	
NO. 304390			

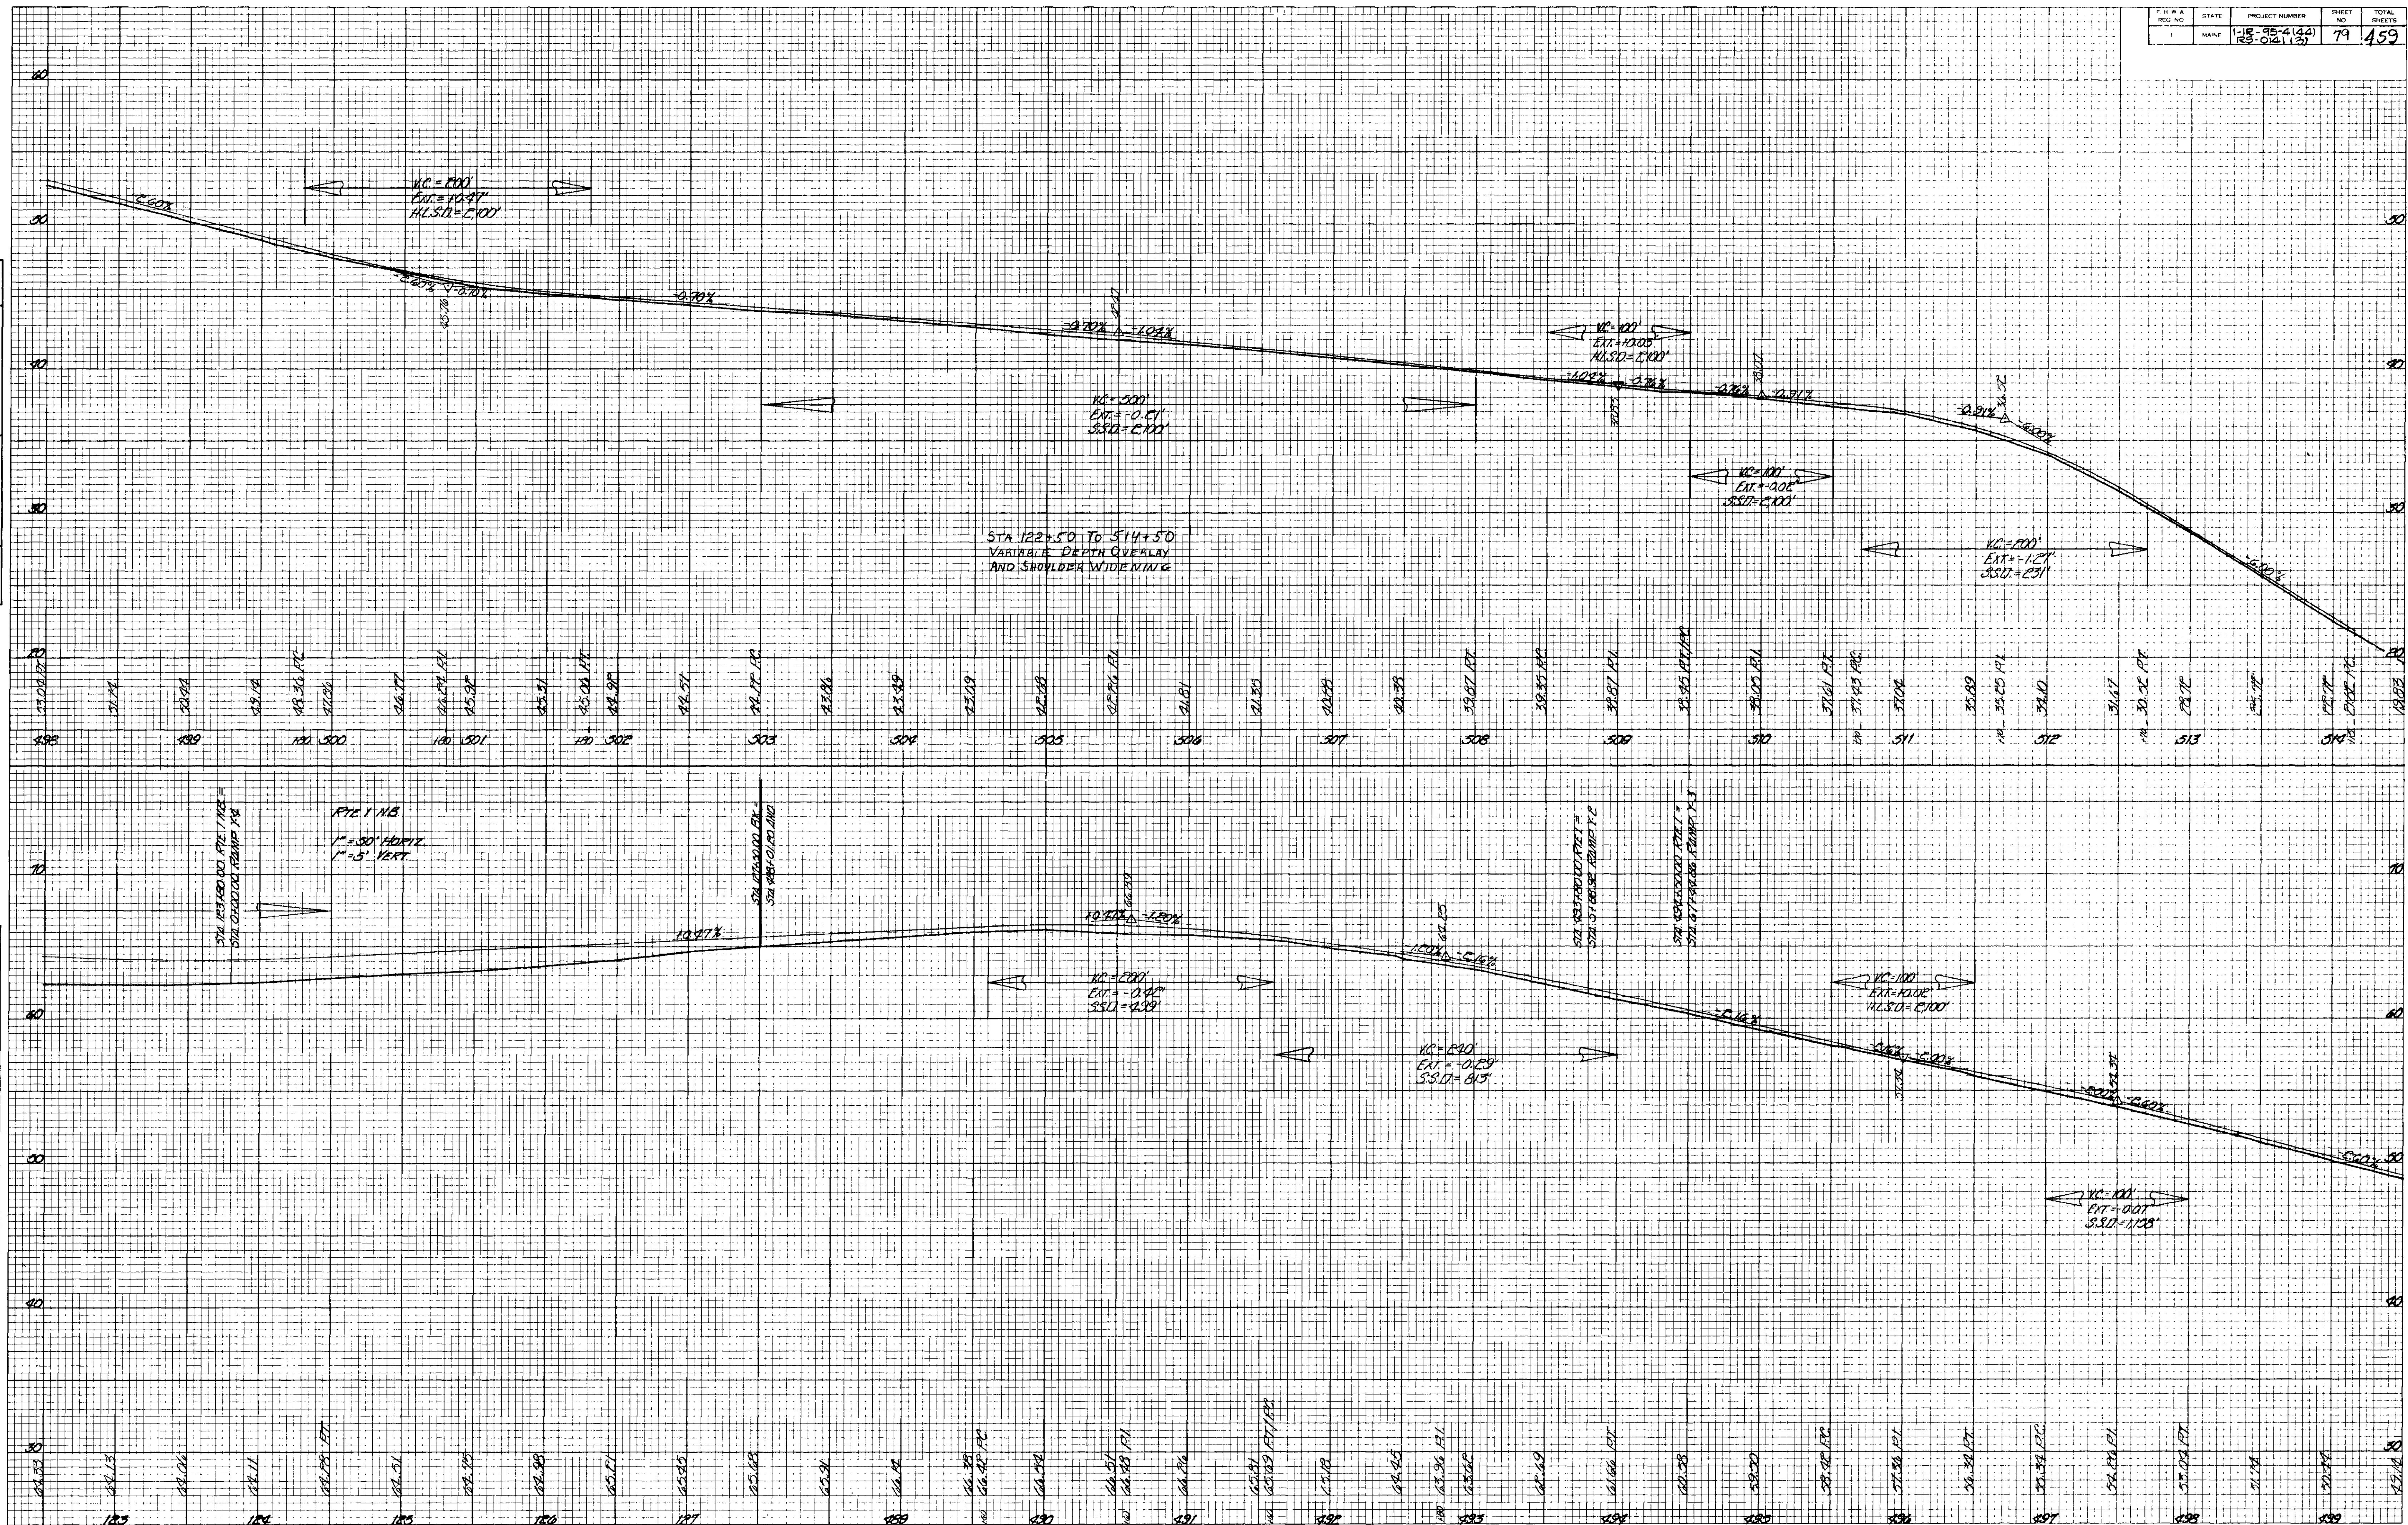


YARMOUTH-FREEPORT RTE. 1 N.B.

PROFILE GRADE RTE. / N.B.




FINAL SURVEY	SURVEYED _____		BY _____	DATE _____
	PLOTTED _____			
NOTE BOOK	TEMPLATE _____			
NO. _____	AREAS _____			
	AREAS CHECKED _____			

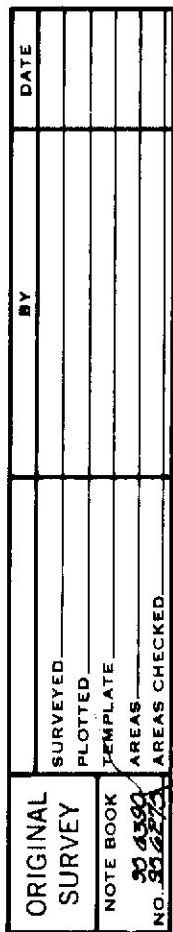



FINAL SURVEY	DATE	
	BY	
	SURVEYED	
	NOTE BOOK	
	TEMP. PLATE	
	AREAS CHECKED	

ORIGINAL SURVEY	DATE	11/15/00
	BY	W. J. Wynn
	SURVEYED	W. J. Wynn
	NOTE BOOK	12/25
	TEMP. PLATE	
	AREAS CHECKED	

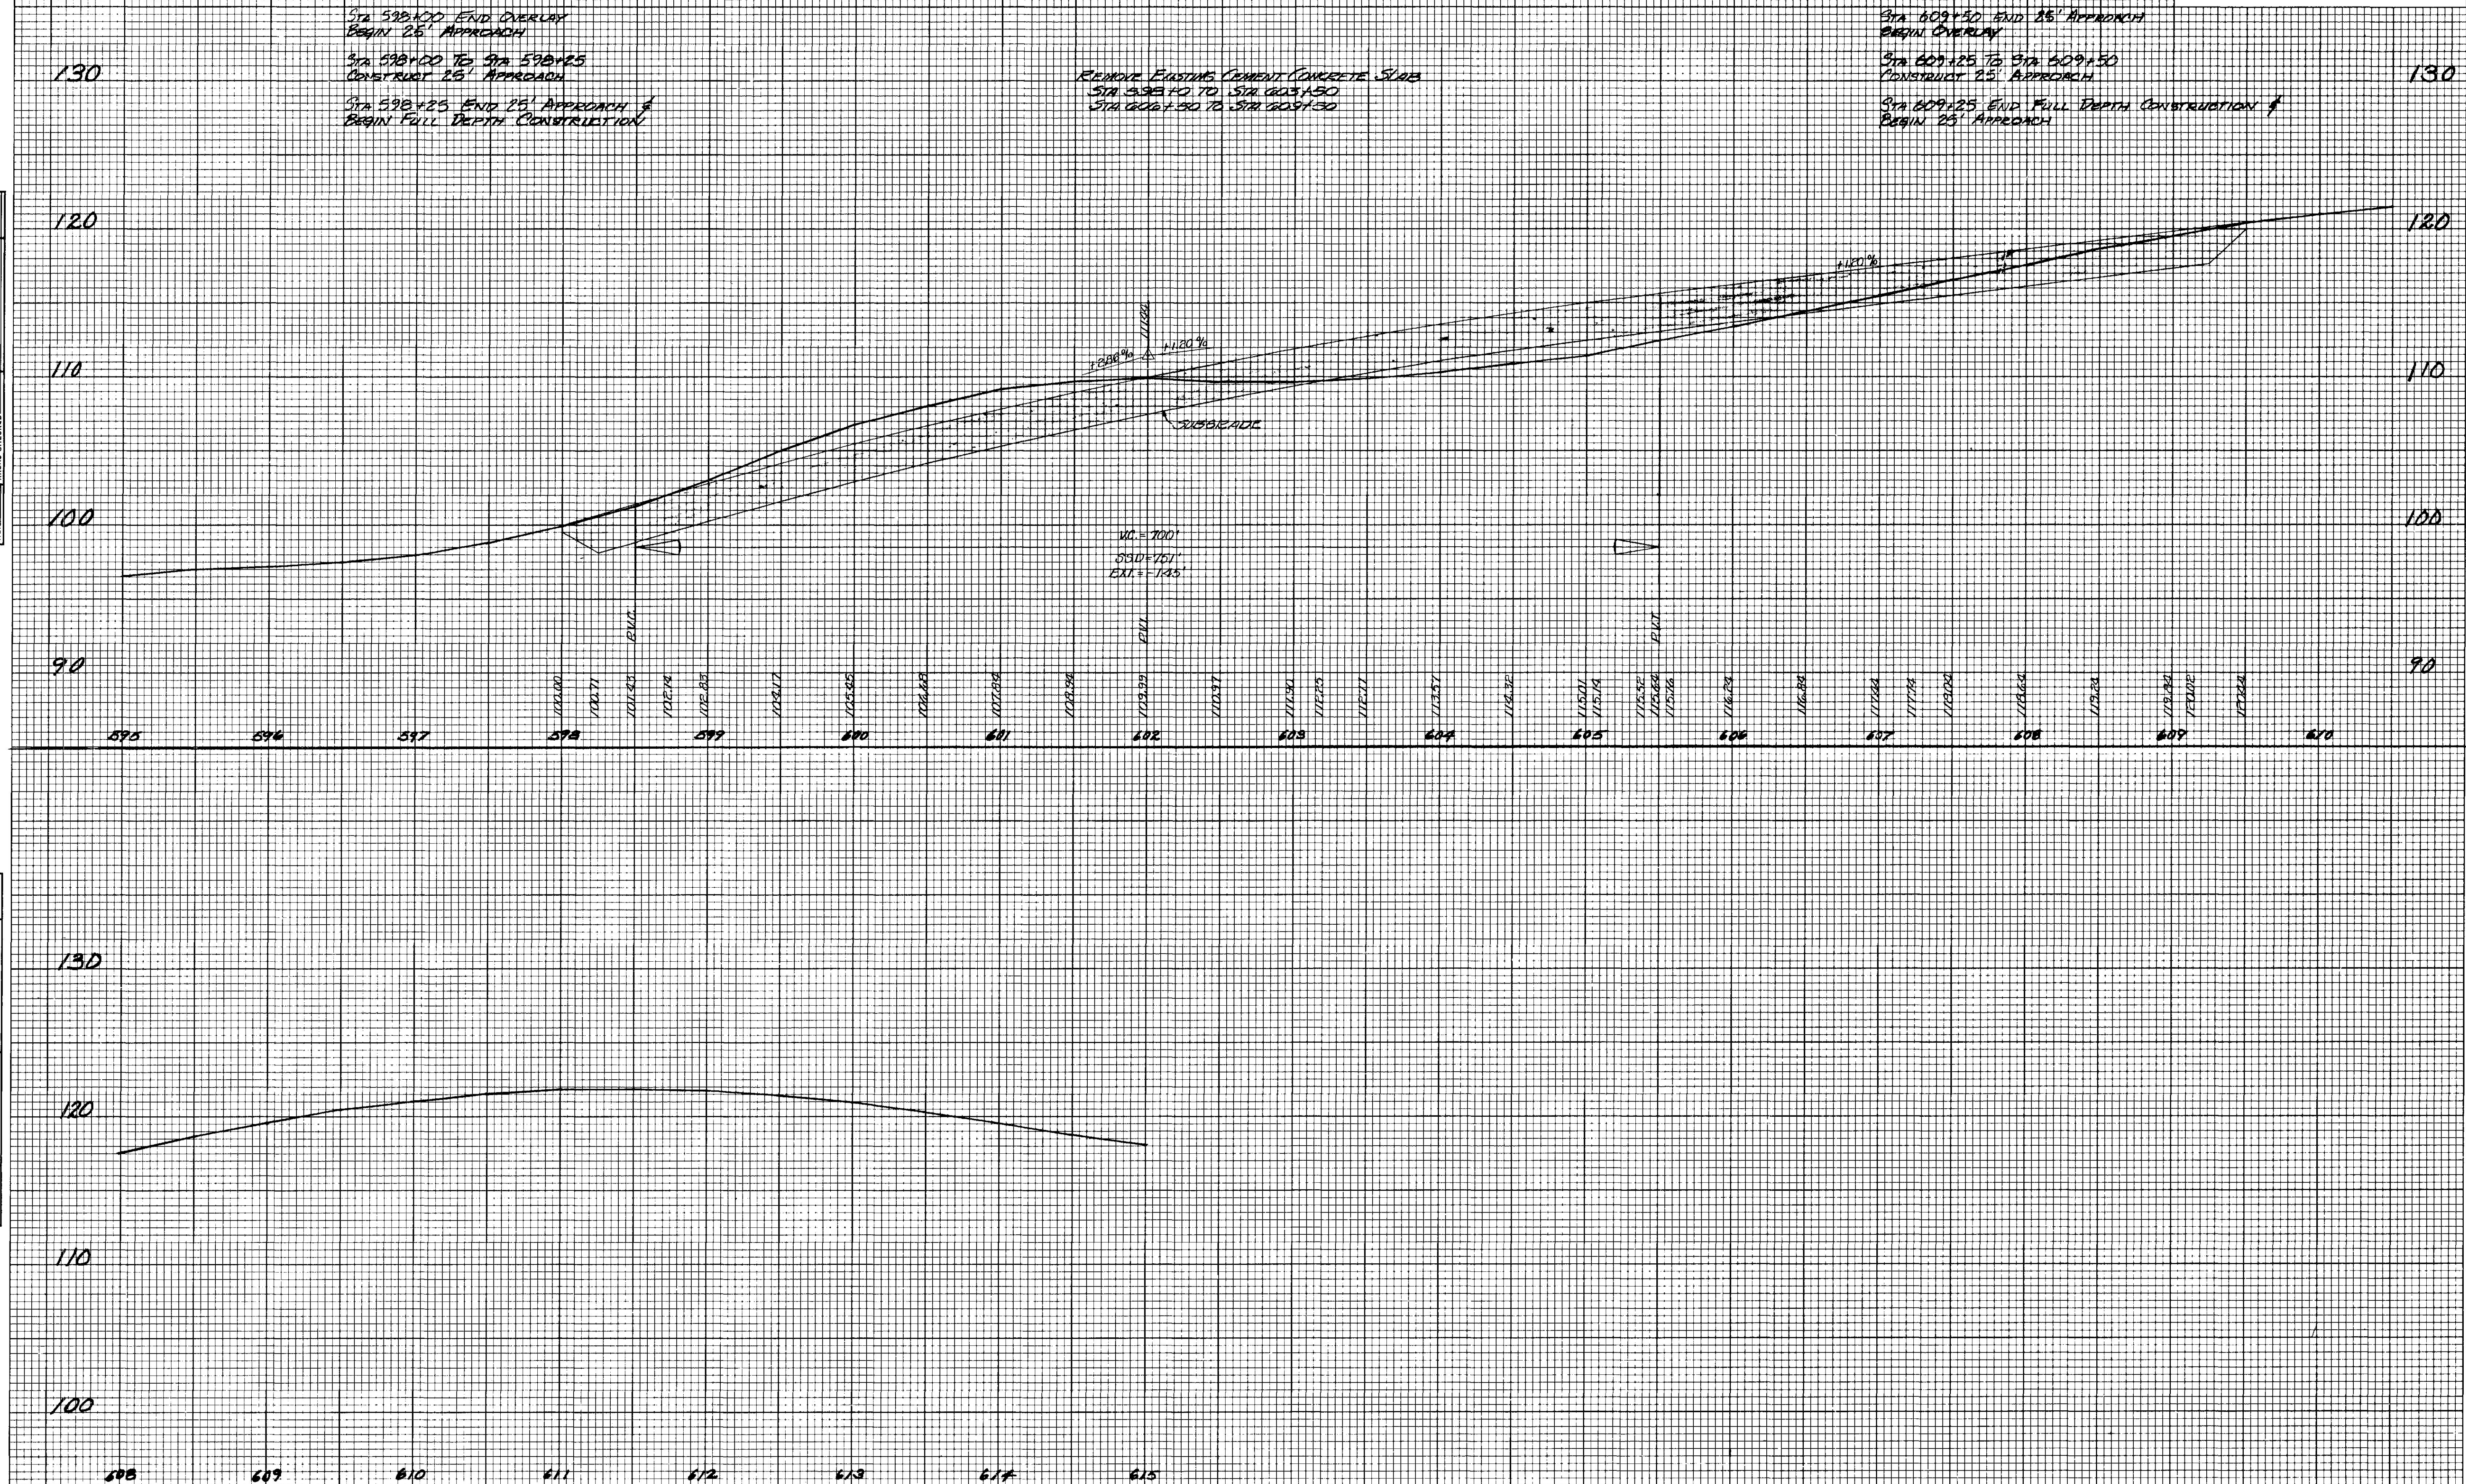



FINAL SURVEY	DATE
SURVEYED	BY
NOTE BOOK	
AREAS CHECKED	

ORIGINAL SURVEY	DATE
REVISIONS	BY
NOTE BOOK	
AREAS CHECKED	

