


DATE	87
BY	BAW
PROJECT	PROPOSED HIGHWAY
SECTION	136:198
NO.	1


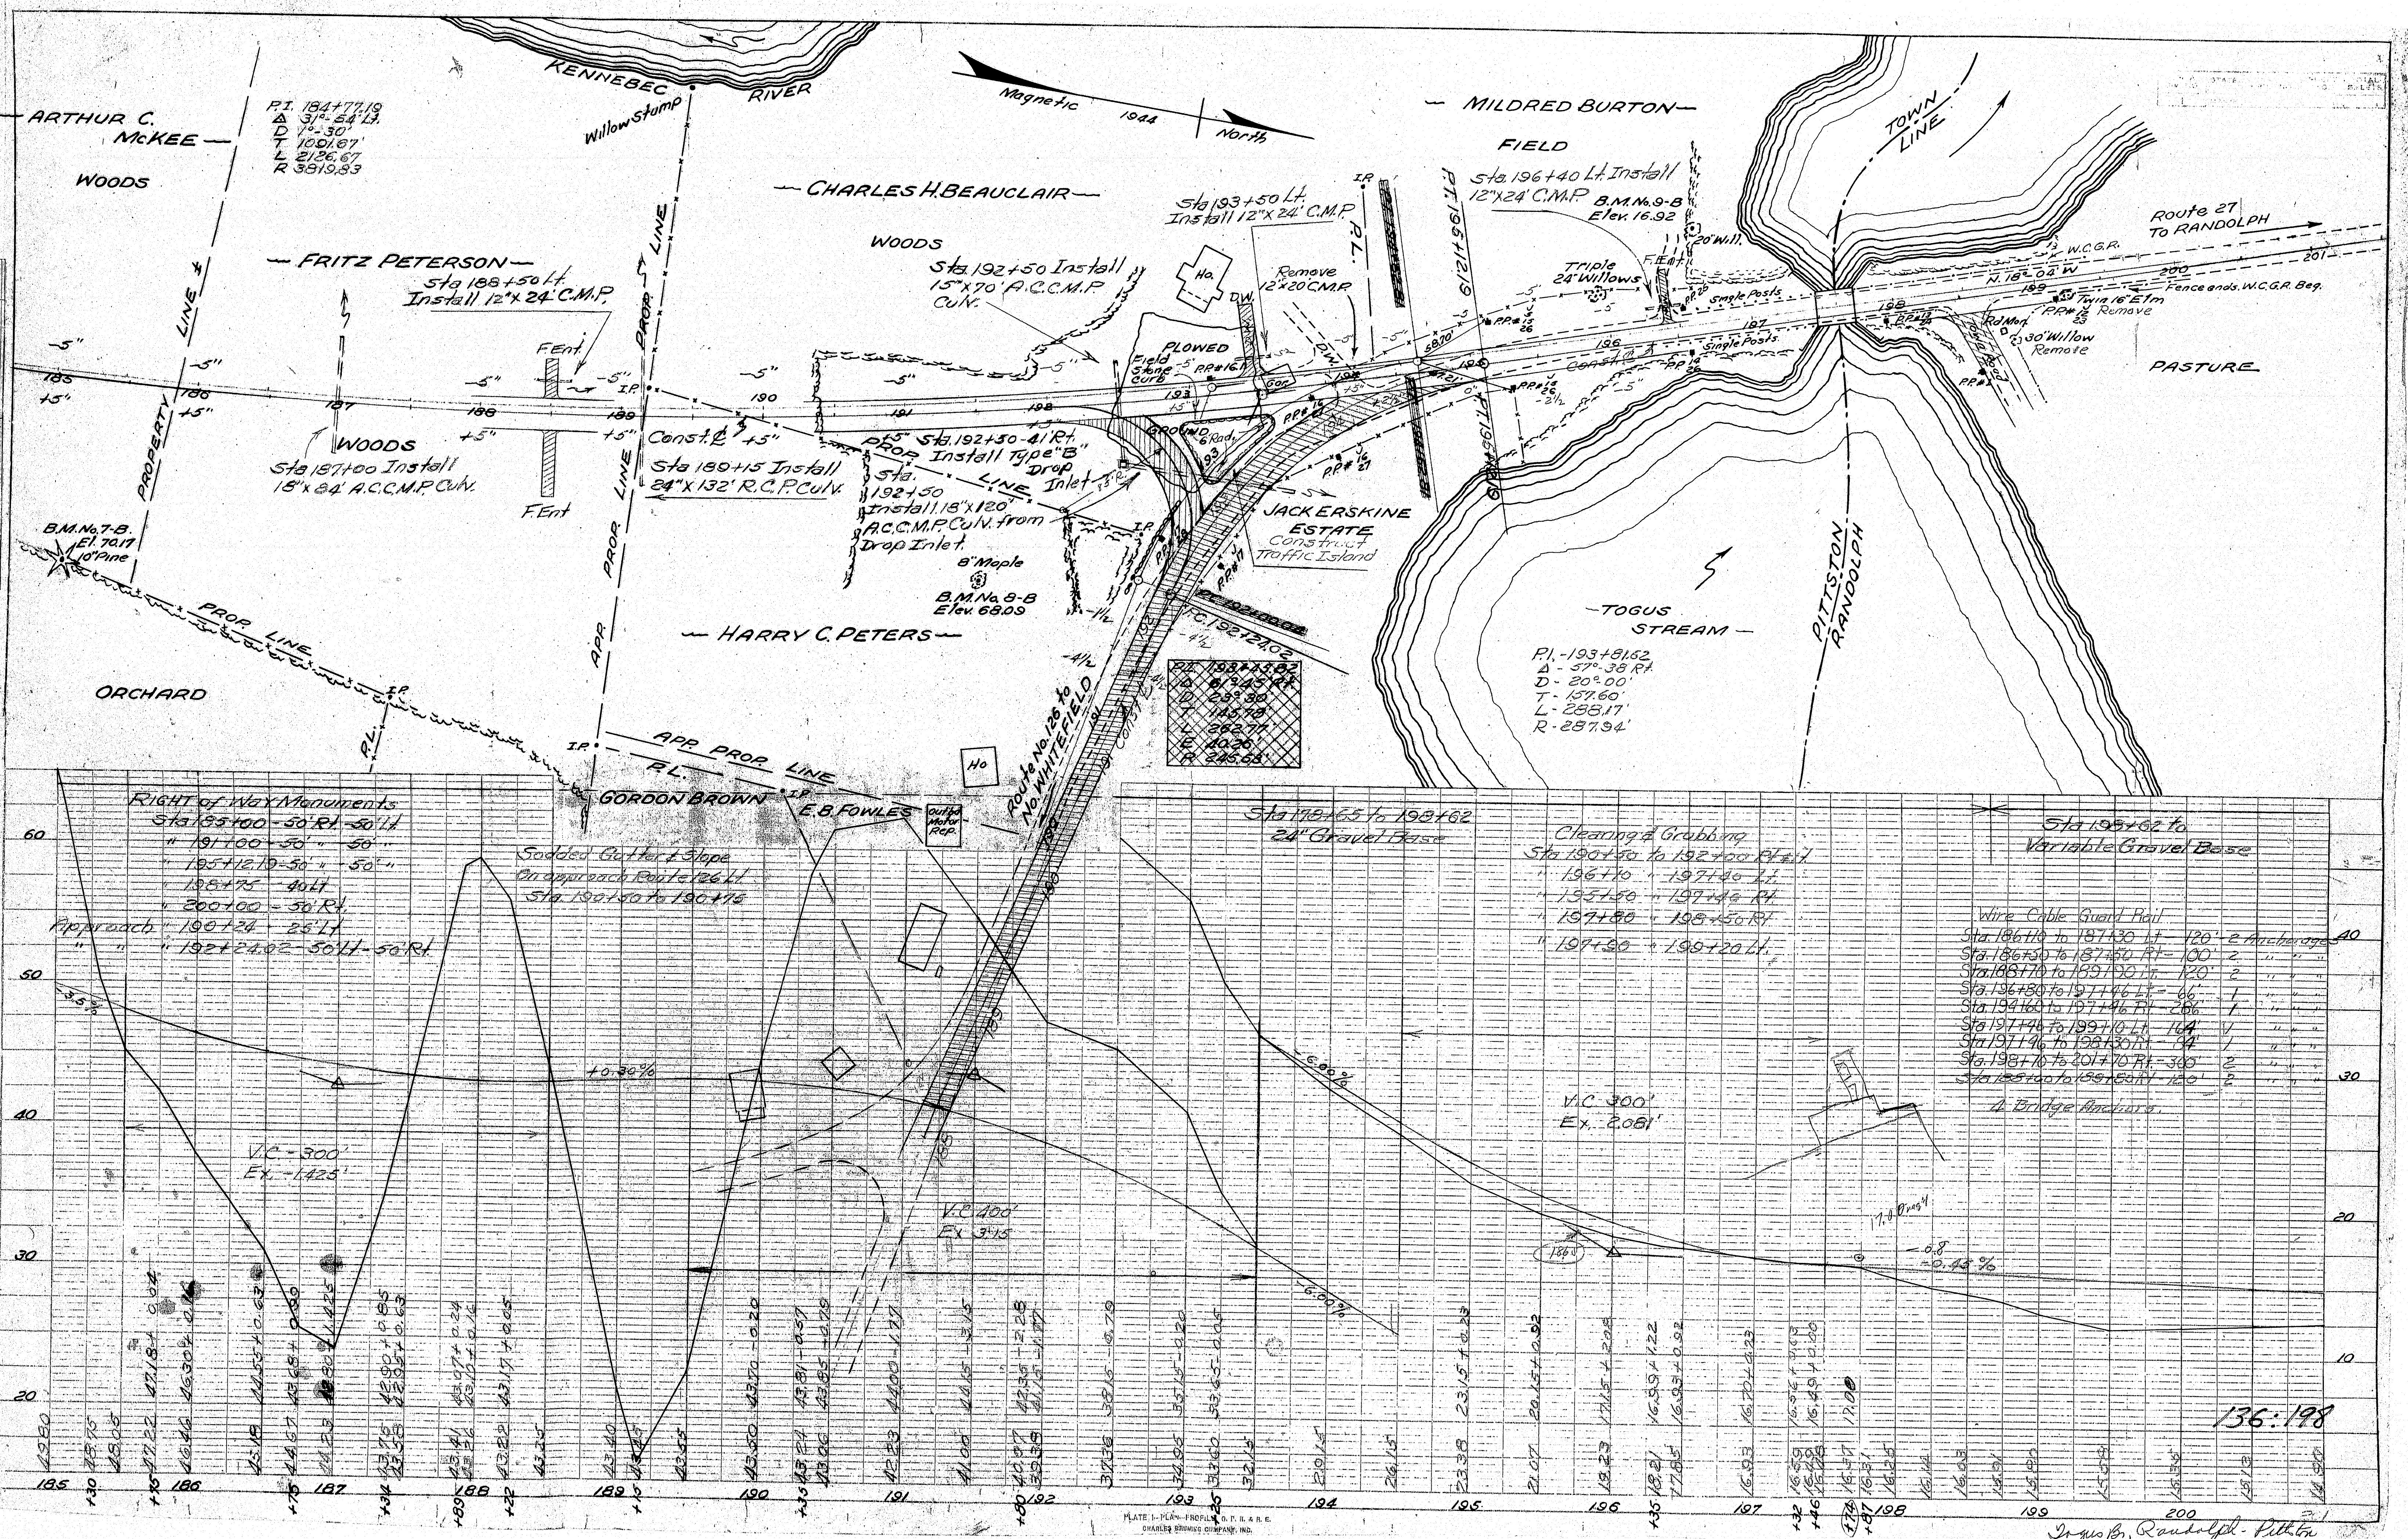

136:198

