


SYMBOLS	
• I.P. (IRON PIPE or PIN)	
○ SEPTIC TANK	○ ACCESS POOL
○ WELL	○ SPRING
— WATER LINE or MAIN	
— SEWER LINE	
— C.D.	
— CELLAR DRAIN	
— UNDERGROUND WIRE or CABLE	
— CONST. LIMIT LINE	
— LIMITS of HWY. SLOPE EASEMENT	
— GRADING LIMITS	
— LIMITS of GRADING RIGHTS	
— PROPERTY LINE	
— EXISTING RIGHT OF WAY	
— NEW R/W	
— NEW R/W WITHIN EXISTING R/W	

ITEM	FIGURED	PLOTTED	CHECKED
BASE LINE			
TOPOGRAPHY			
R/W LINES			
AREAS			
EXIST. R/W			

REVISIONS		
NO.	DATE	DESCRIPTION
		BY

F.H.W.A. REG. NO.	STATE	PROJECT NUMBER	SHEET NO.	TOTAL SHEETS

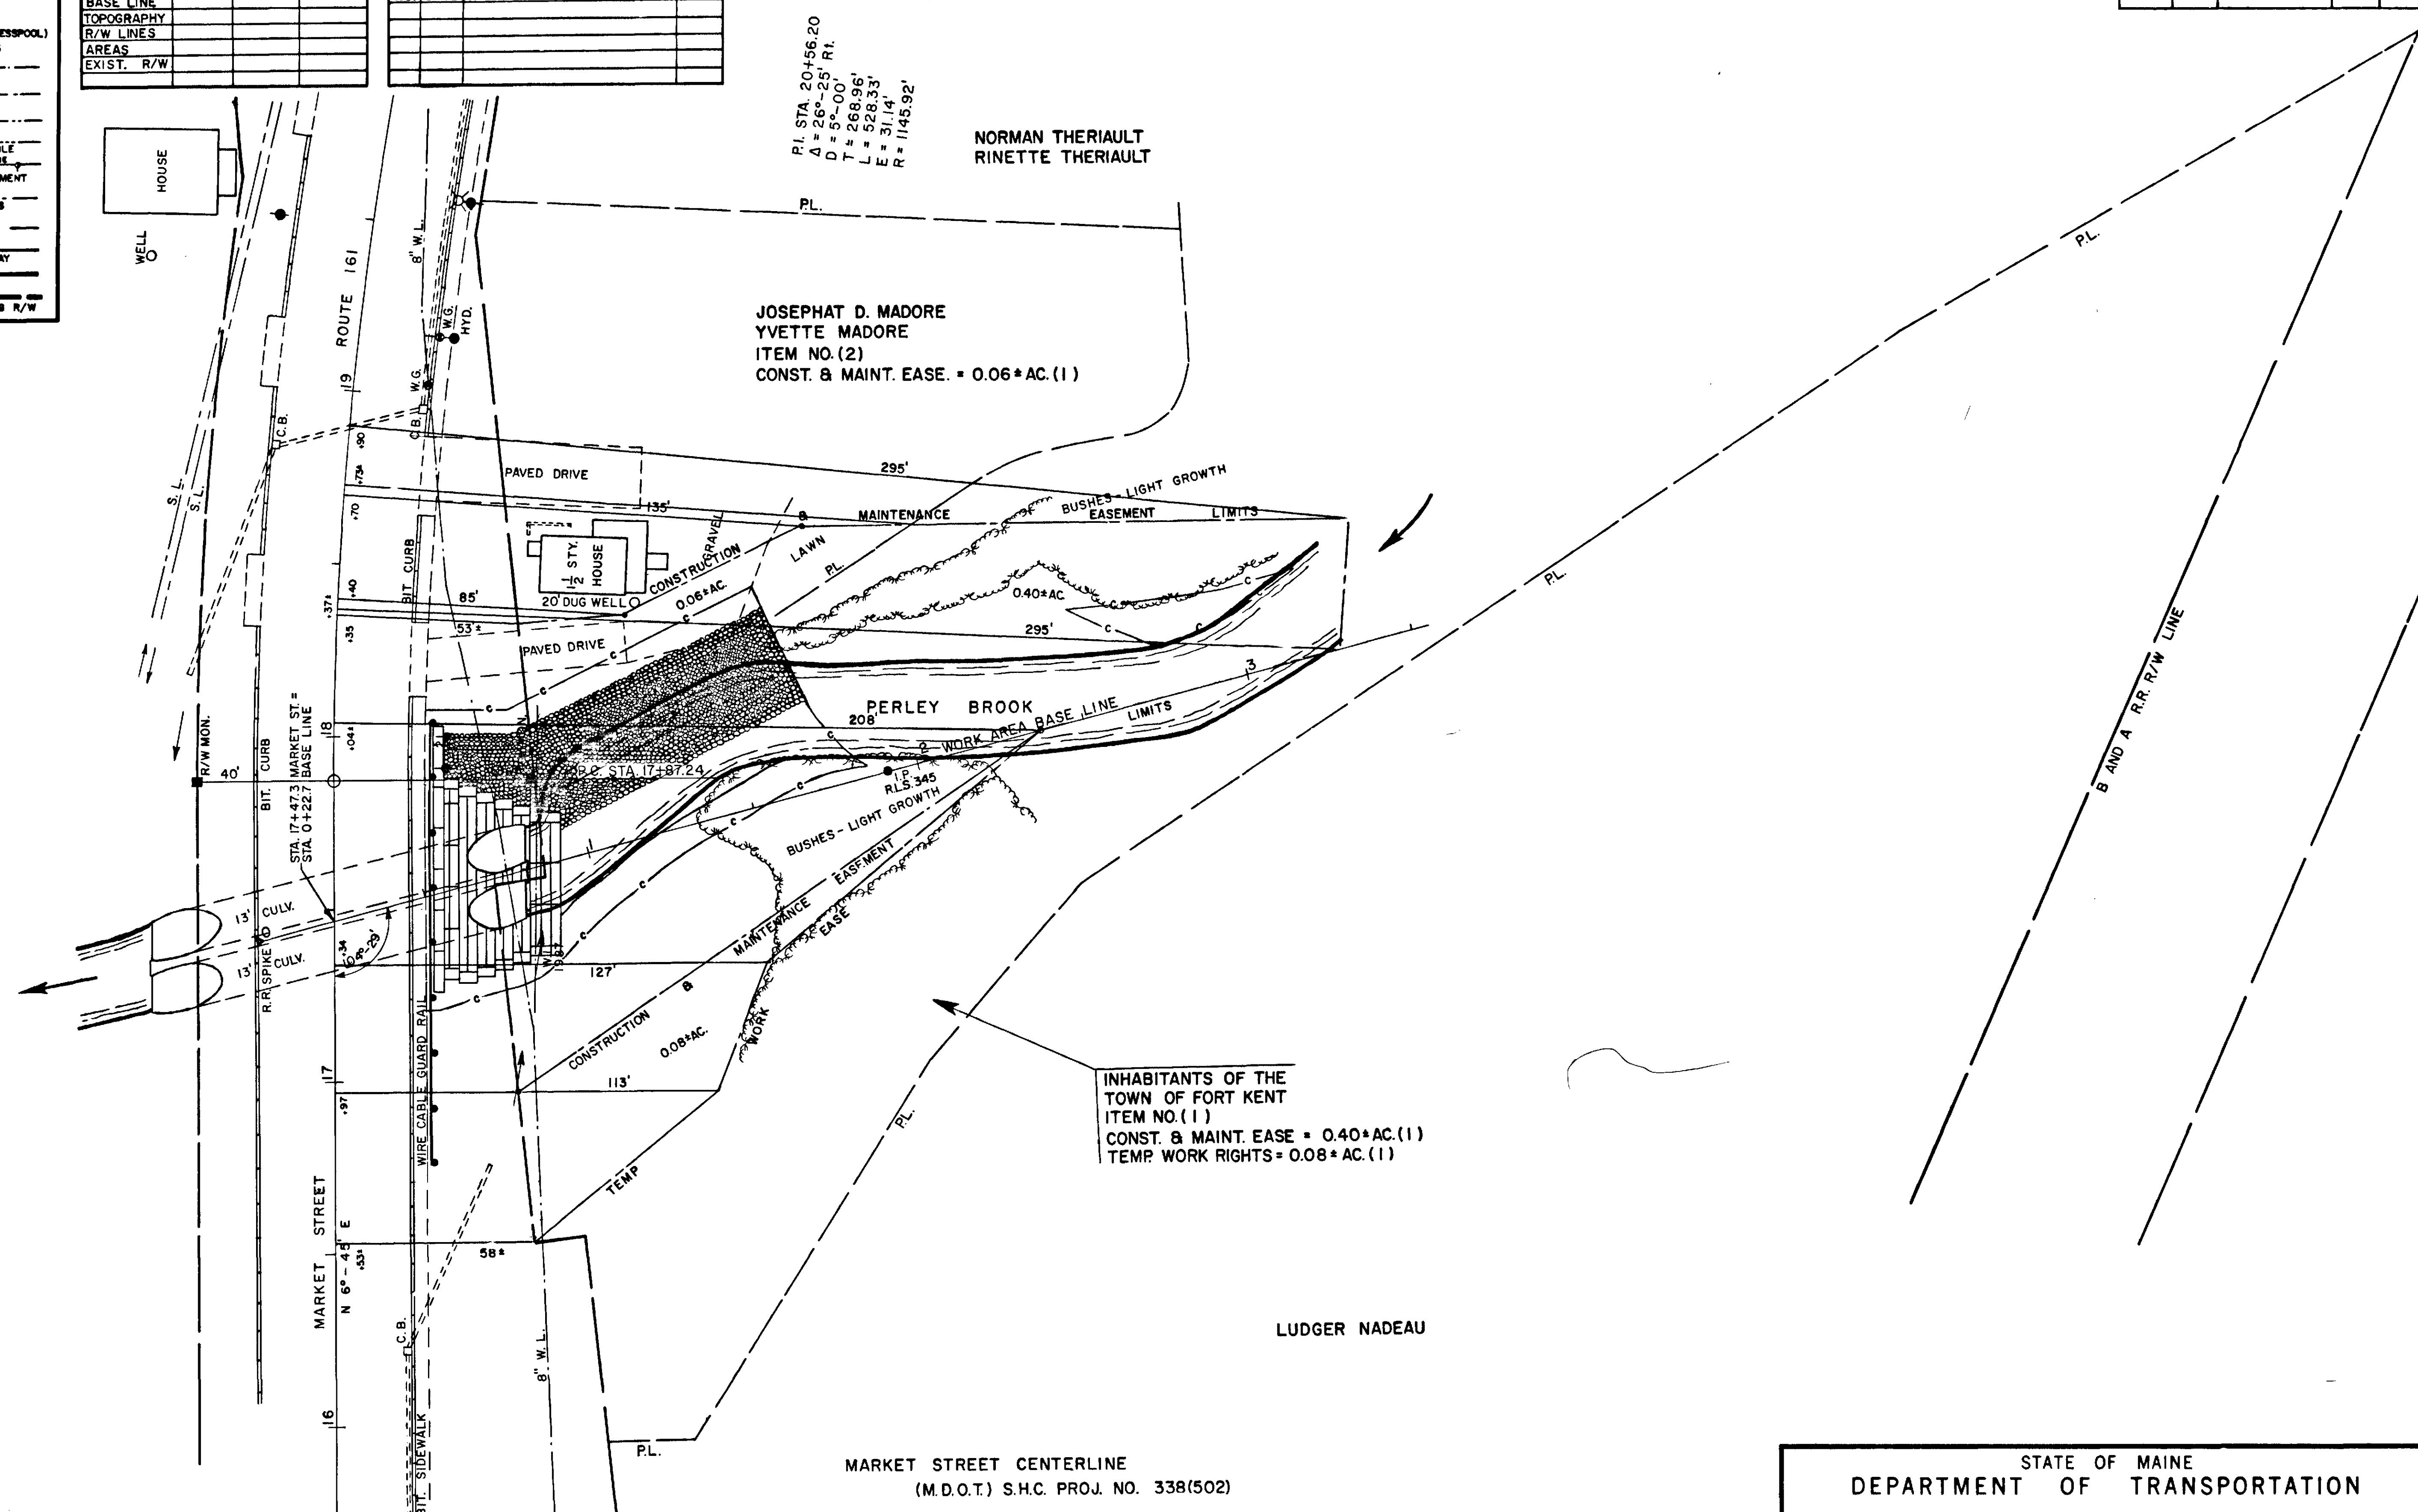


PLAN FILED IN PLAN BOOK 1408 PAGE		COUNTY RECORD		DATE		PAGE	
NO.	GRANTOR	INSTRUMENT	DATE	BOOK	NO.	DATE	PAGE
1	TOWN OF FORT KENT	EASE	7-12-88	751	170		
2	JOSEPHAT D. MADORE, et al	EASE	7-12-88	751	174		

MARKET STREET CENTERLINE
(M.D.O.T.) S.H.C. PROJ. NO. 338(502)

WORK AREA BASE LINE
DEPARTMENT OF THE ARMY
CORPS OF ENGINEERS PLAN

EXISTING R / W
SEE (M.D.O.T.) S.H.C. FILE NO. 2-206

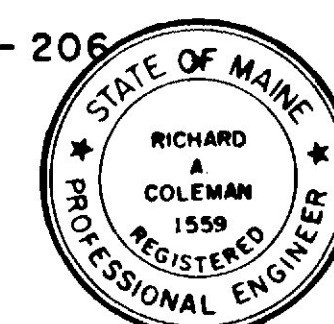

MAINE DEPARTMENT OF TRANSPORTATION-CENTERLINE CONTROL					
MAINE STATE COORDINATE SYSTEM —			ZONE		
CONTROL MONUMENTS			TRAV. CONTROL POINTS		
STATION	NORTH	EAST	NUMBER	NORTH	EAST

STATE OF MAINE DEPARTMENT OF TRANSPORTATION	
RIGHT OF WAY MAP	
STATE HIGHWAY "54"	
FORT KENT AROOSTOOK COUNTY	
PROJECT NO. 004045.00	
APPROVED:	
DATE: JULY 1988	DANA F. CONNORS COMMISSIONER
SCALE: 1 INCH = 25 FEET	
SHEET NO. 1 OF 1 SHEETS	RICHARD A. COLEMAN CHIEF ENGINEER
D.O.T. FILE NO. 2-386	