





Schedule of Steel

Bars	No	Length	Length 1/2	Length 3/4	Location
G1	29	43'-6"	1262		Main Bars Spriker
G2	6	46'-8"	280		" "
G3	10	42'-3"	423		" "
G4	5	36'-3"	182		" "
F1	64	22'-6"		1440	Slab Trans
F2	65	21'-3"		1381	" "
F3	387	4'-11"		1904	" Negative
F4	23	43'-6"		1600	" Long'l
C1	15	21'-6"	323		Cross Beam
S1	46	9'-7 1/2"		634	Stirrup
S2	99	4'-7"		948	" "
M1	32	7'-0"	288		Corner Bars
			2758	7307	
			14650 #	4210 #	

MAINE HIGHWAY COMMISSION  
 PLAN OF  
 CONCRETE BRIDGE  
 MATTAGOODUS STREAM  
 WEBSTER PL. MAINE

109-129

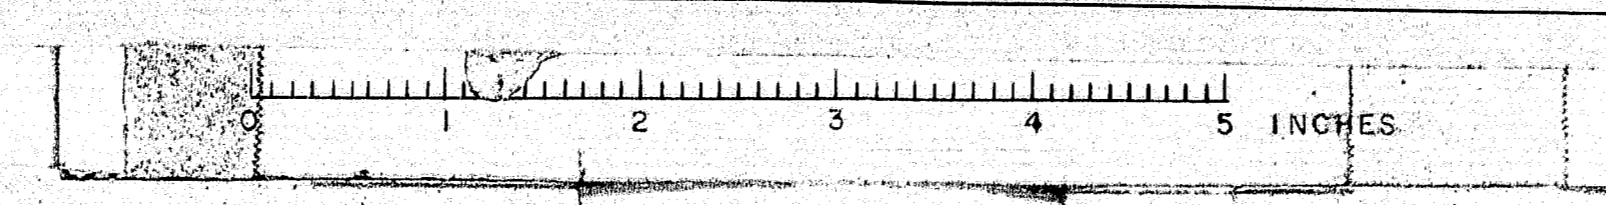

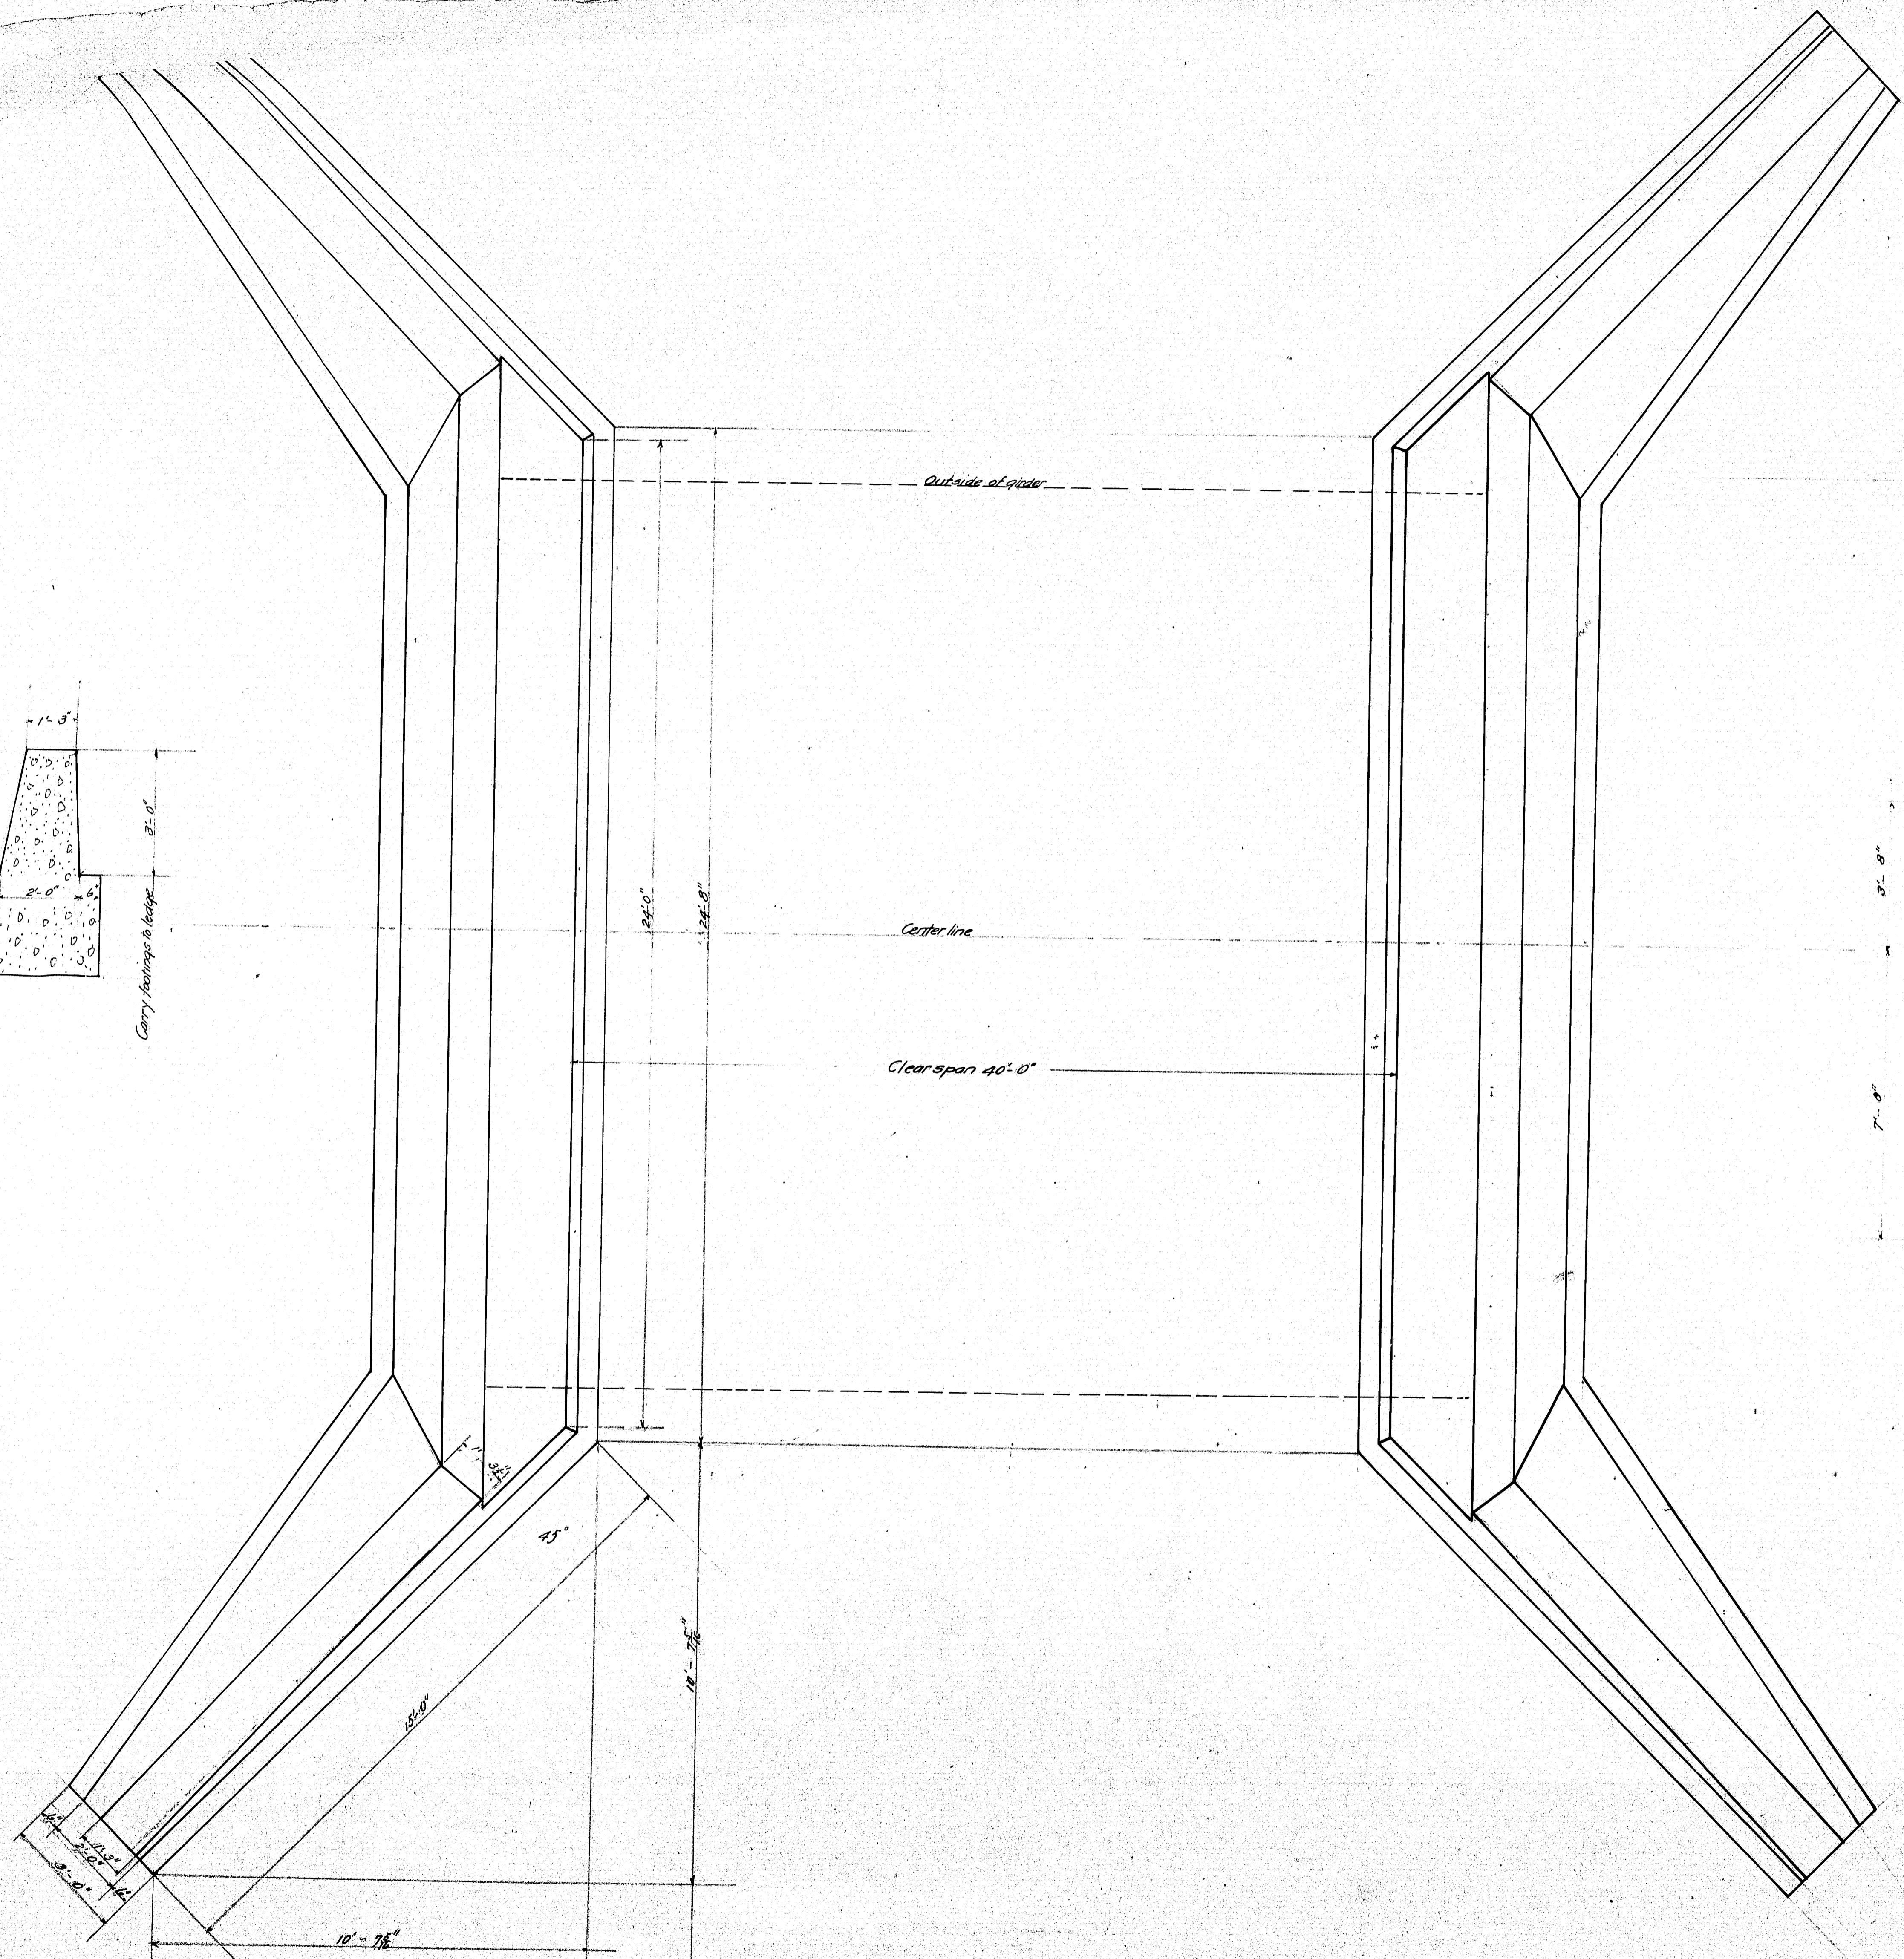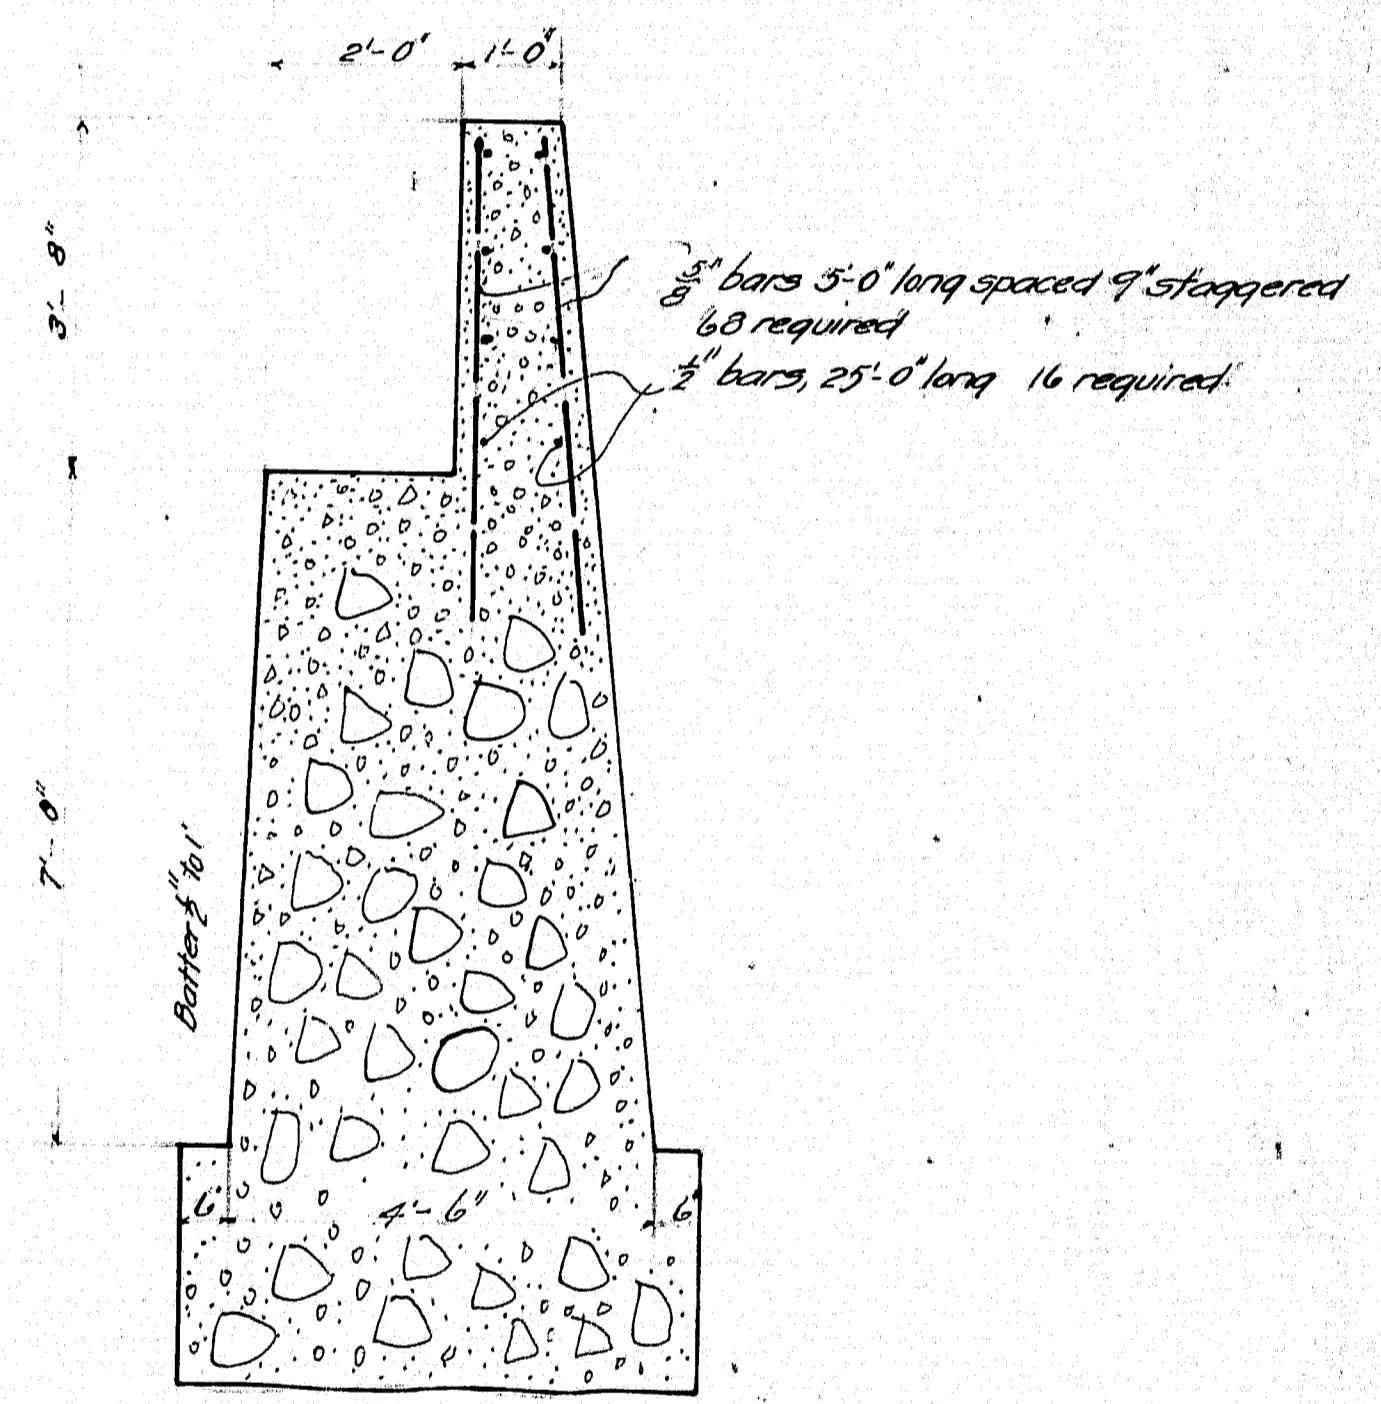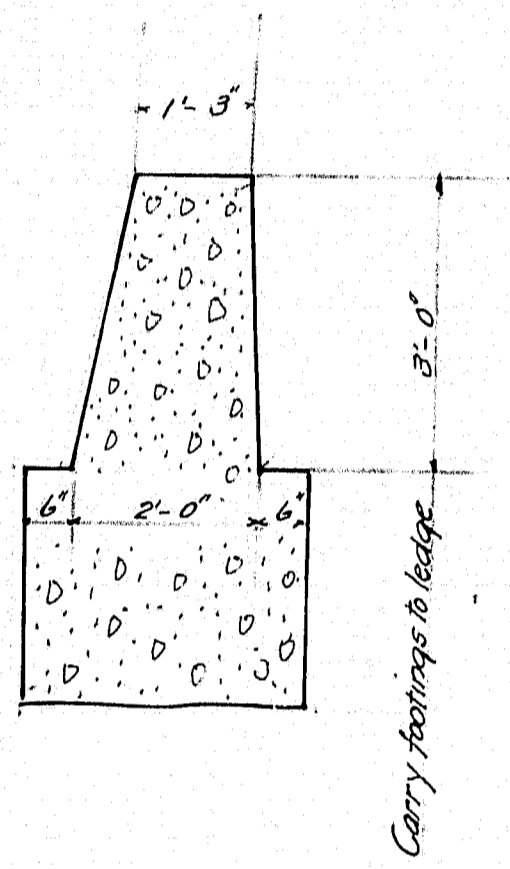

MAINE HIGHWAY COMMISSION  
 CONCRETE ABUTMENTS  
 MATTAGOODUS STREAM  
 WEBSTER PLANTATION  
 1918