


R. F. R.	STATE	PROJECT NUMBER	SHEET NO.	TOTAL SHEETS
1	MAINE			

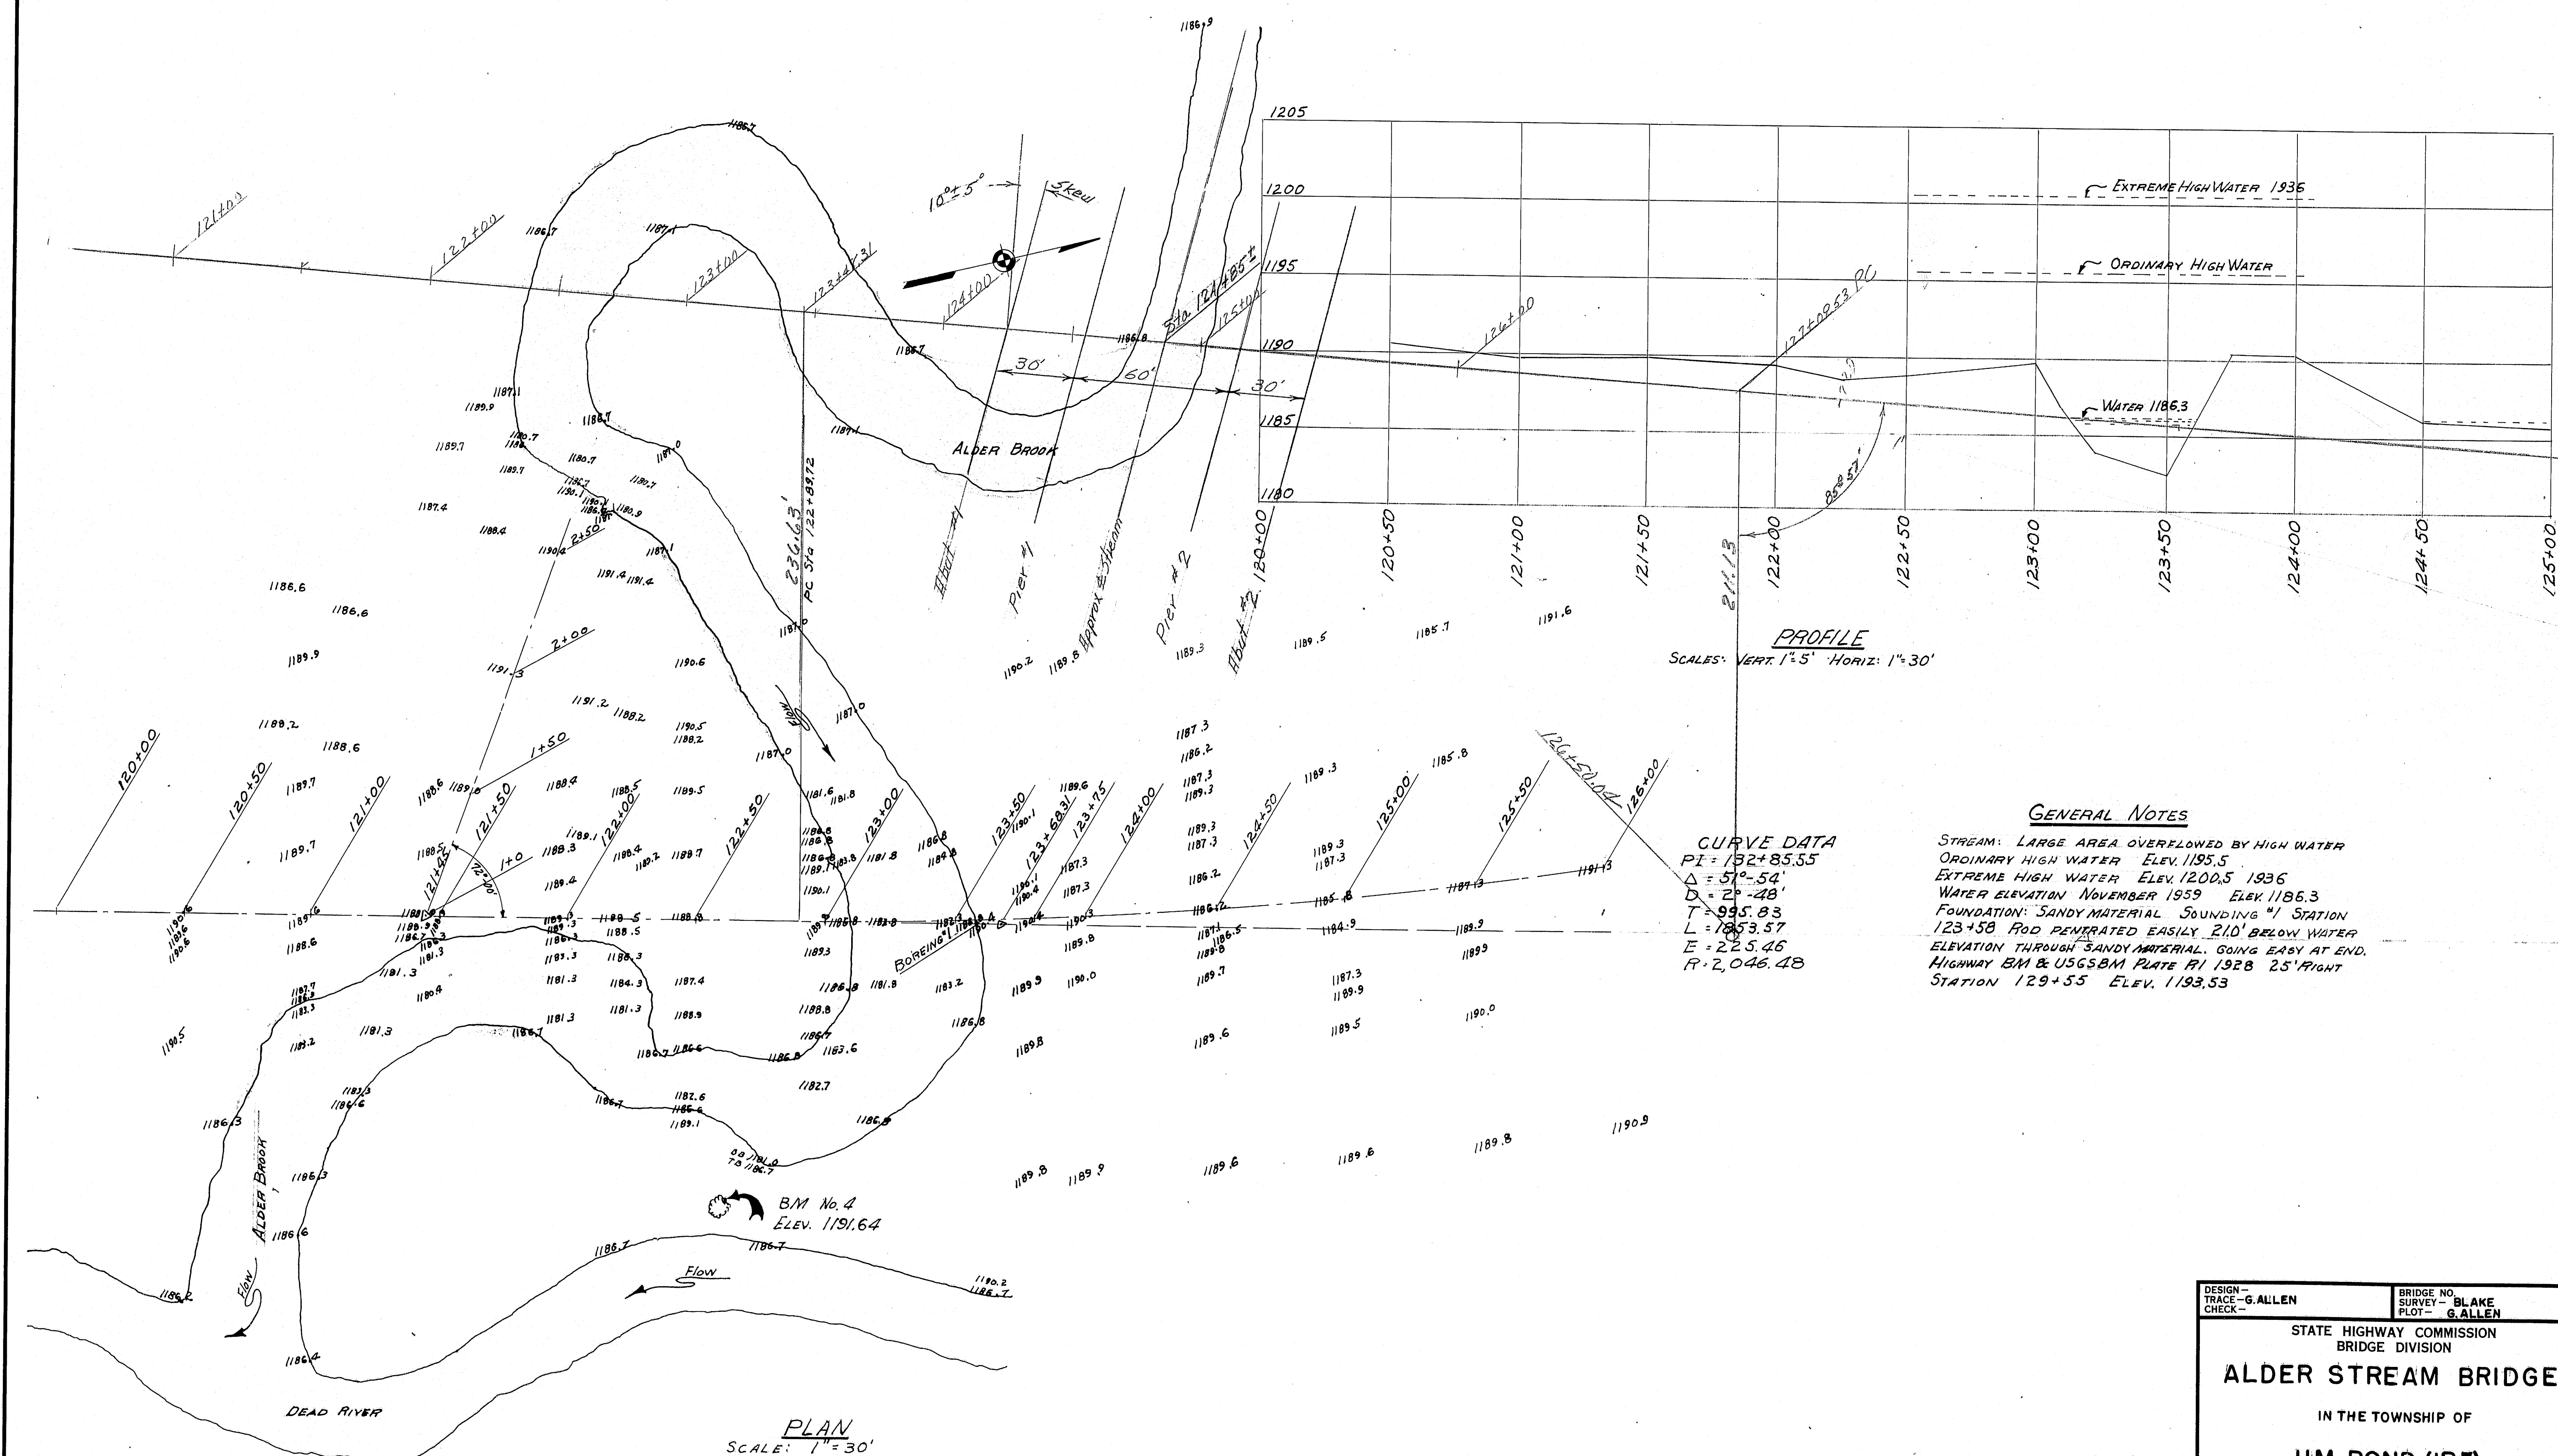

DESIGN - G. ALLEN	BRIDGE NO. -
CHECK -	SURVEY - BLAKE
	PLAT - G. ALLEN
STATE HIGHWAY COMMISSION BRIDGE DIVISION	
ALDER STREAM BRIDGE	
IN THE TOWNSHIP OF	
JIM POND (IR5)	
FRANKLIN COUNTY	
SURVEY	
SHEET	OF AUGUSTA, MAINE

R91-120