


B. P. R. REG. NO.	STATE	PROJECT NUMBER	SHEET NO.	TOTAL SHEETS
1	MAINE			

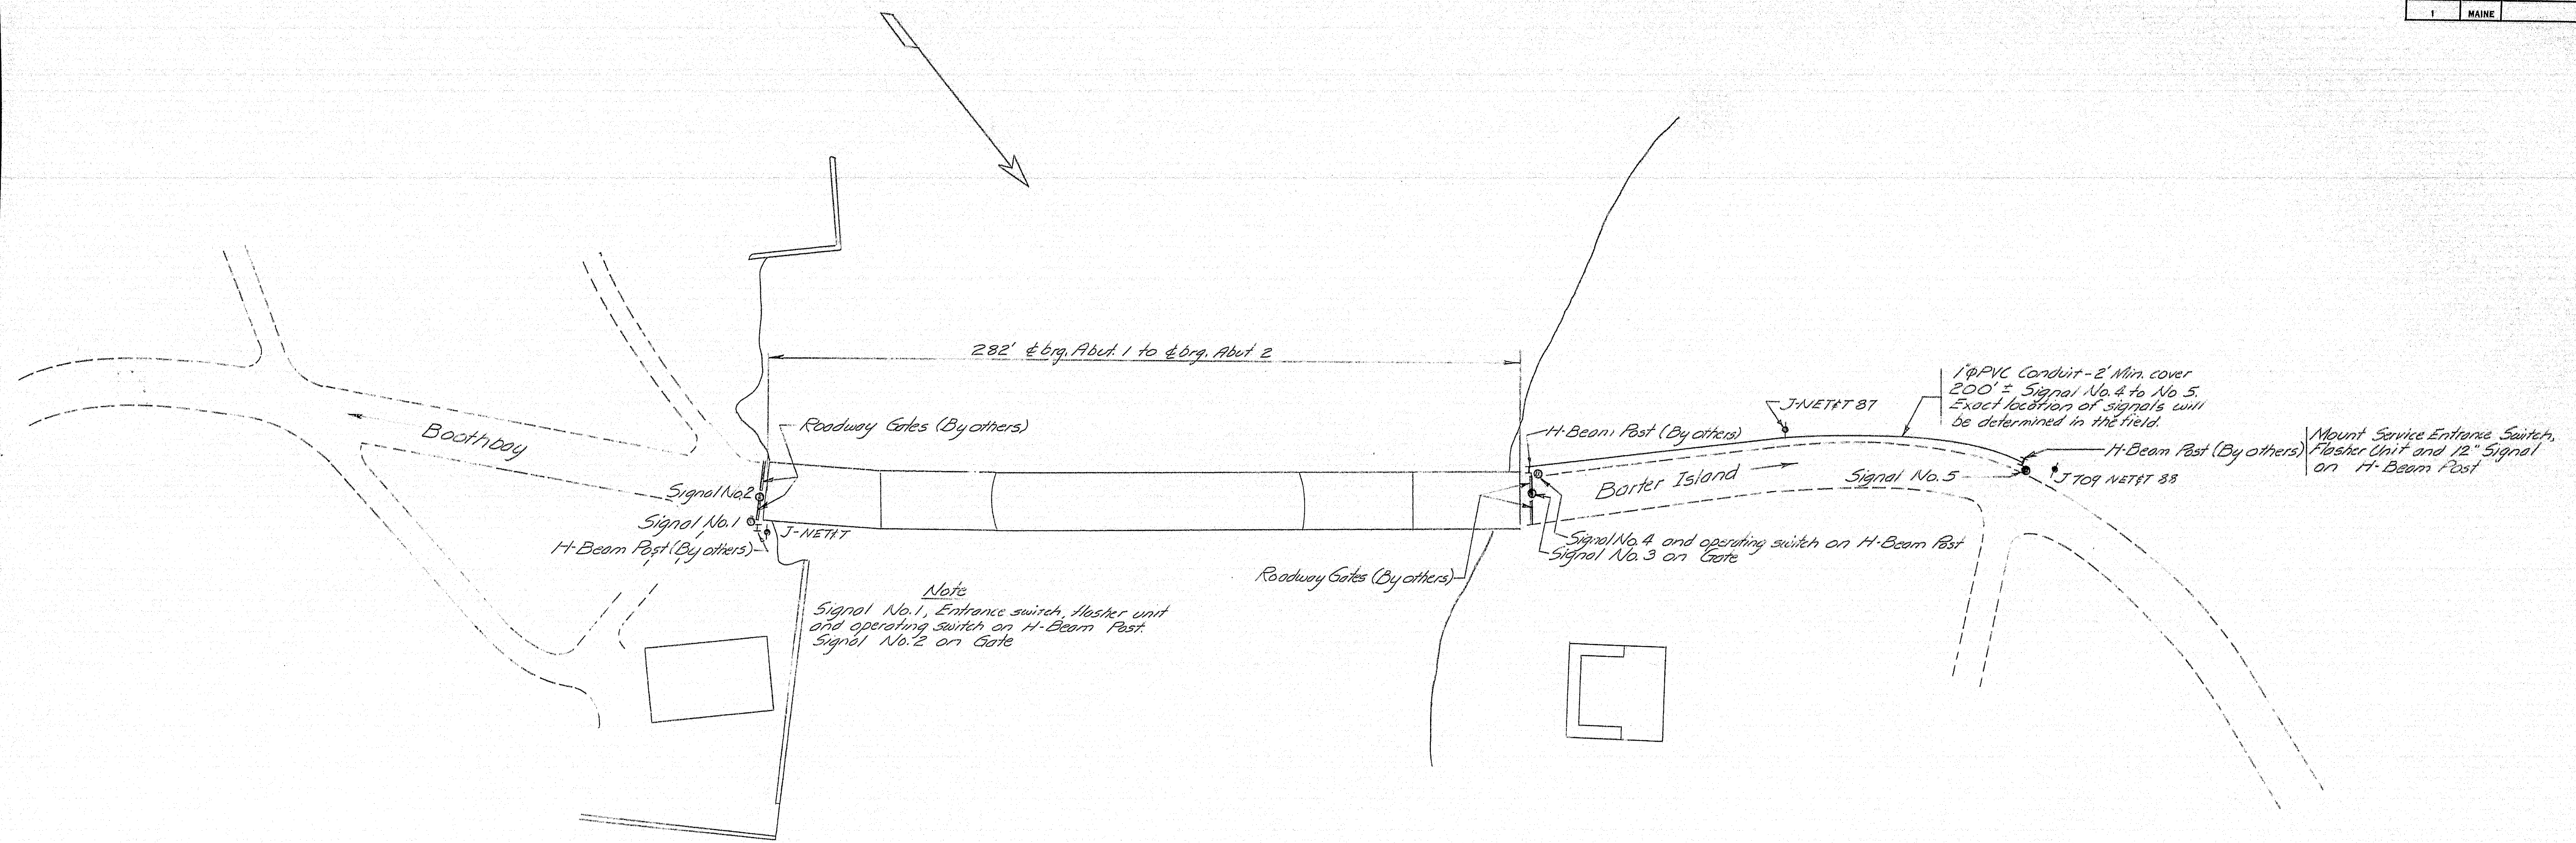


#### GENERAL NOTES

The work shall consist of furnishing and installing material as shown on the plan. All electrical work and material shall conform to the provisions of the National Electrical Code, Underwriters Laboratories Inc., National Electrical Safety Code and State of Maine, State Highway Commission - Standard Specifications - Highways and Bridges - Revision of January 1955.

#### Material

- 3 Each - 12" Red one section one side Beacon with vertical bracket arm mounting and 150 watt lamp. Glass - flange standard.
- 2 Each - Type T55-20 Motor Flashing Switch 12" x 12" cabinet with wood pole bracket. Single circuit with supply lead. Close - binds or equal.
- 2 Each - Cast bronze meter light with threaded red glass and lens guard. Tapped for 3/8" pipe. Figure 145. The Morris Co. Portland or equal. Supply with 60 watt traffic lamp.
- 2 Each - Aluminum 1/2" x 1/2" x 1/2" Circuit Breaker 15 amp. Breaker Cat. No. M-80-35. Chubb, Bar. Cat. 125 or equal.
- 2 Each - Weatherproof box. Switch quarter and over with provision for locking.
- 1" PVC rigid conduit and fittings, wire and misc. material.

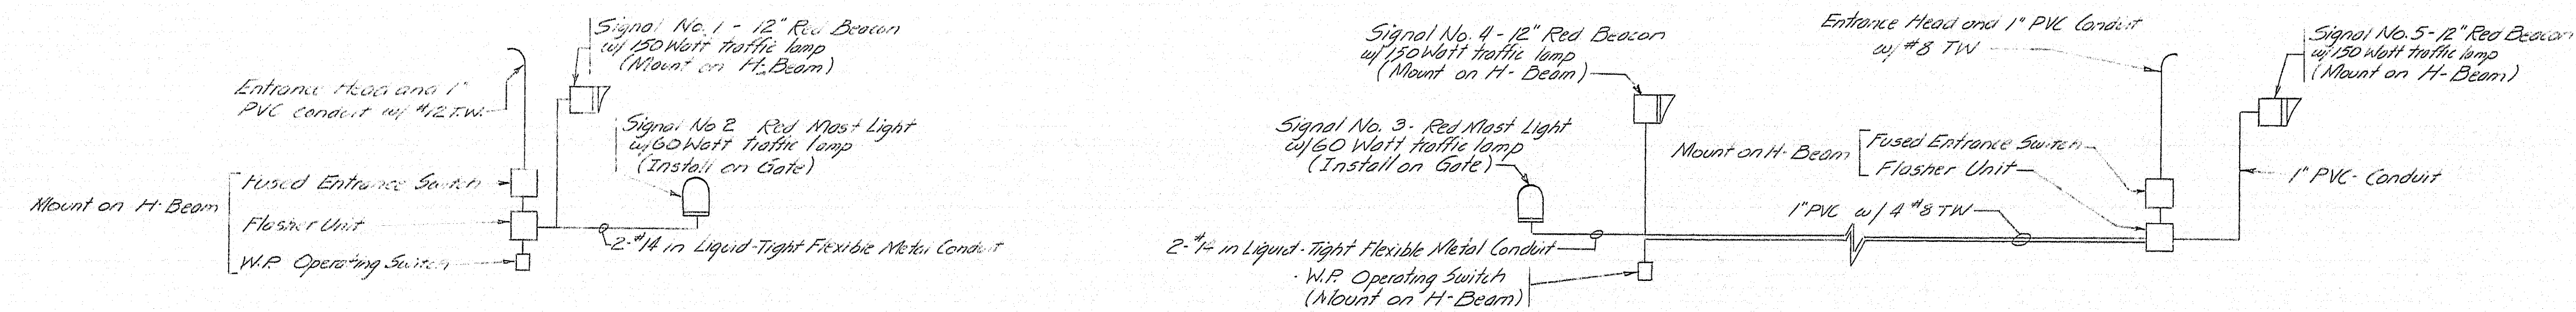

#### BOOTHBAY SIGNALS

#### BARTER ISLAND SIGNALS

DESIGN - MURRELL	BRIDGE NO. 2039
TRACE -	SURVEY -
CHECK -	PLOT -
STATE HIGHWAY COMMISSION BRIDGE DIVISION	
BARTER ISLAND BR.	
OVER	
BACK RIVER	
TOWN OF	
BOOTHBAY, LINCOLN CO.	
TRAFFIC SIGNALS	
SHEET 1 OF 1 AUGUSTA, MAINE JULY 1963	

07-42

