


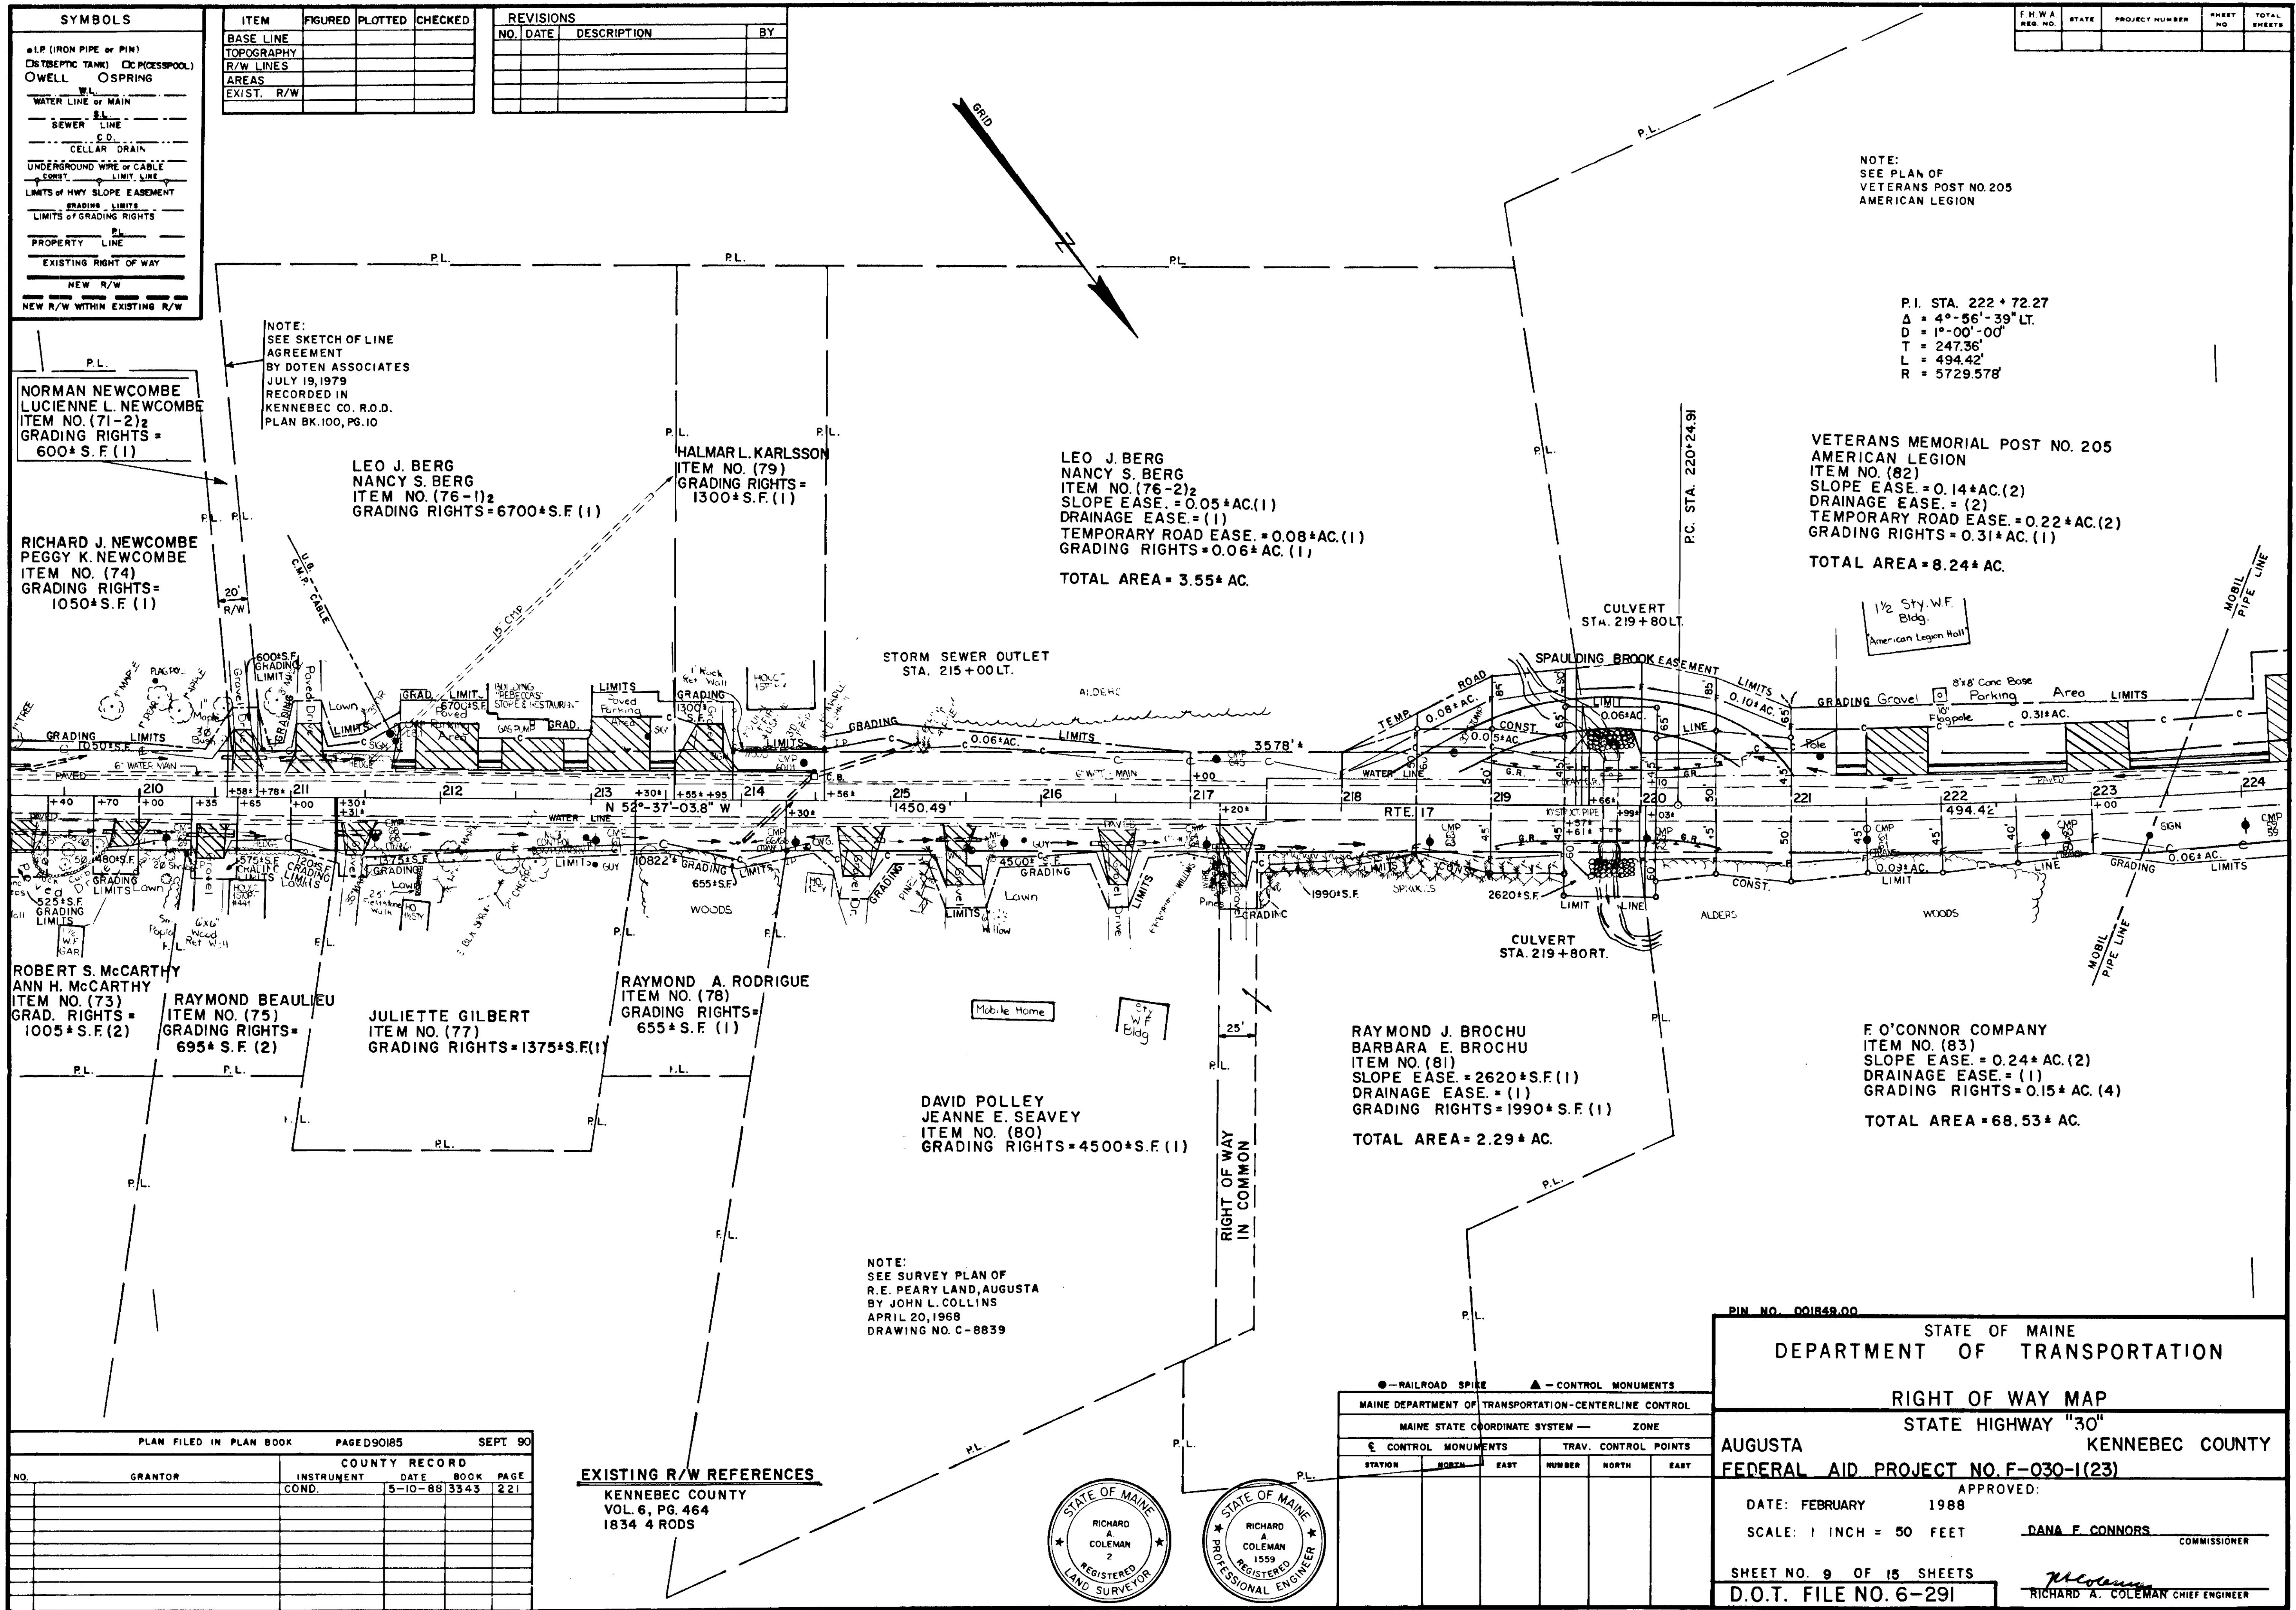

SYMBOLS	
• I.P. (IRON PIPE OR PIN)	
○ SEPTIC TANK	○ CESSPOOL
○ WELL	○ SPRING
— WATER LINE OF MAIN	
— SEWER LINE	
— C.D.	
— CELLAR DRAIN	
— UNDERGROUND WIRE OR CABLE	
— CONST. LIMIT LINE	
— LIMITS OF HWY SLOPE EASEMENT	
— GRADING LIMITS	
— LIMITS OF GRADING RIGHTS	
— P.L.	
— PROPERTY LINE	
— EXISTING RIGHT OF WAY	
— NEW R/W	
— NEW R/W WITHIN EXISTING R/W	

ITEM	FIGURED	PLOTTED	CHECKED	REVISIONS		
				NO.	DATE	DESCRIPTION
BASE LINE						
TOPOGRAPHY						
R/W LINES						
AREAS						
EXIST. R/W						

F.H.W.A. REG. NO.	STATE	PROJECT NUMBER	SHEET NO.	TOTAL SHEETS

NORMAN NEWCOMBE
LUCIENNE L. NEWCOMBE
ITEM NO. (71-2)₂
GRADING RIGHTS = 600± S.F. (1)

RICHARD J. NEWCOMBE
PEGGY K. NEWCOMBE
ITEM NO. (74)
GRADING RIGHTS = 1050± S.F. (1)

ROBERT S. MCCARTHY
ANN H. MCCARTHY
ITEM NO. (73)
GRAD. RIGHTS = 1005± S.F. (2)

RAYMOND BEAULIEU
ITEM NO. (75)
GRADING RIGHTS = 695± S.F. (2)

JULIETTE GILBERT
ITEM NO. (77)
GRADING RIGHTS = 1375± S.F. (1)

RAYMOND A. RODRIGUE
ITEM NO. (78)
GRADING RIGHTS = 655± S.F. (1)

DAVID POLLEY
JEANNE E. SEAVEY
ITEM NO. (80)
GRADING RIGHTS = 4500± S.F. (1)

RAYMOND J. BROCHU
BARBARA E. BROCHU
ITEM NO. (81)
SLOPE EASE. = 2620± S.F. (1)
DRAINAGE EASE. = (1)
GRADING RIGHTS = 1990± S.F. (1)
TOTAL AREA = 2.29± AC.

F.O'CONNOR COMPANY
ITEM NO. (83)
SLOPE EASE. = 0.24± AC. (2)
DRAINAGE EASE. = (1)
GRADING RIGHTS = 0.15± AC. (4)
TOTAL AREA = 68.53± AC.

NOTE:
SEE SKETCH OF LINE
AGREEMENT
BY DOTEN ASSOCIATES
JULY 19, 1979
RECORDED IN
KENNEBEC CO. R.O.D.
PLAN BK. 100, PG. 10

LEO J. BERG
NANCY S. BERG
ITEM NO. (76-1)₂
GRADING RIGHTS = 6700± S.F. (1)

HALMAR L. KARLSSON
ITEM NO. (79)
GRADING RIGHTS = 1300± S.F. (1)



LEO J. BERG
NANCY S. BERG
ITEM NO. (76-2)₂
SLOPE EASE. = 0.05± AC. (1)
DRAINAGE EASE. = (1)
TEMPORARY ROAD EASE. = 0.08± AC. (1)
GRADING RIGHTS = 0.06± AC. (1)
TOTAL AREA = 3.55± AC.

VETERANS MEMORIAL POST NO. 205
AMERICAN LEGION
ITEM NO. (82)
SLOPE EASE. = 0.14± AC. (2)
DRAINAGE EASE. = (2)
TEMPORARY ROAD EASE. = 0.22± AC. (2)
GRADING RIGHTS = 0.31± AC. (1)
TOTAL AREA = 8.24± AC.

P.I. STA. 222 + 72.27
Δ = 4°-56'-39" LT.
D = 1°-00'-00"
T = 247.36'
L = 494.42'
R = 5729.57'

EXISTING R/W REFERENCES
KENNEBEC COUNTY
VOL. 6, PG. 464
1834 4 RODS

PLAN FILED IN PLAN BOOK		PAGE D90185		SEPT 9	
		COUNTY RECORD			
NO.	GRANTOR	INSTRUMENT	DATE	BOOK	PAGE
		COND.	5-10-88	3343	221

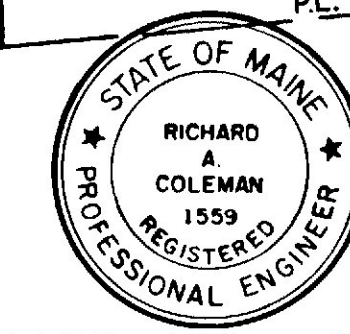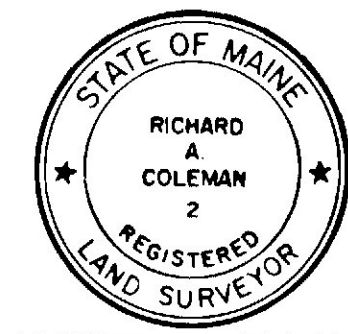

MAINE DEPARTMENT OF TRANSPORTATION-CENTERLINE CONTROL					
CONTROL MONUMENTS			TRAV. CONTROL POINTS		
STATION	NORTH	EAST	NUMBER	NORTH	EAST

STATE OF MAINE
DEPARTMENT OF TRANSPORTATION

RIGHT OF WAY MAP
STATE HIGHWAY "30"

AUGUSTA
KENNEBEC COUNTY

FEDERAL AID PROJECT NO. F-030-1(23)

DATE: FEBRUARY 1988

SCALE: 1 INCH = 50 FEET

SHEET NO. 9 OF 15 SHEETS
D.O.T. FILE NO. 6-291

APPROVED:

DANA F. CONNORS
COMMISSIONER

RICHARD A. COLEMAN
CHIEF ENGINEER

