


Alter Wood Tread Wheel on hand in Dept. 180

BR150-SKEJ-BARBOLT

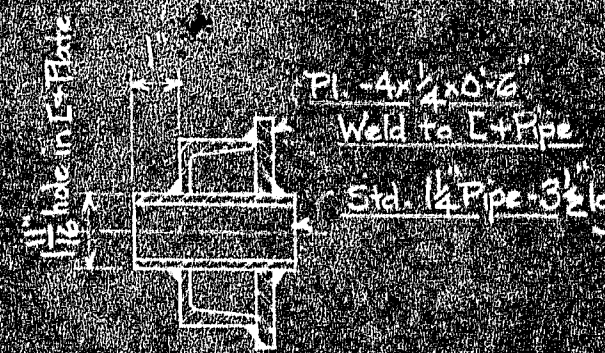

ENLARGED SECTION AA

BR150-5K2K-CHANNEL



BR150-SKEL-CHANNEL

BR150-5K2M-CHANNEL

BR150-SK2N-CHANNEL



BR150-SK2P-CHANNEL

MARK	REQ'D	MAT'L	REQ. NO.	NAME	REMARKS
BILL OF MATERIAL					
JOHN A. ROEBLING'S SONS CO., TRENTON, N.J.					
				DEER ISLE BRIDGE REINFORCEMENT	
				WORK CAR DETAILS	
BY	REVISIONS		DATE		
APPROVED				SCALE 1" = 1'-0"	SERIAL
					SHEET
DES					
DR				7-16-43	
CH				DR150	
TR				5K2	
CH. DR.					
ENGR.					