



Block - 2 1/2 x 1 1/2 x 2 1/2

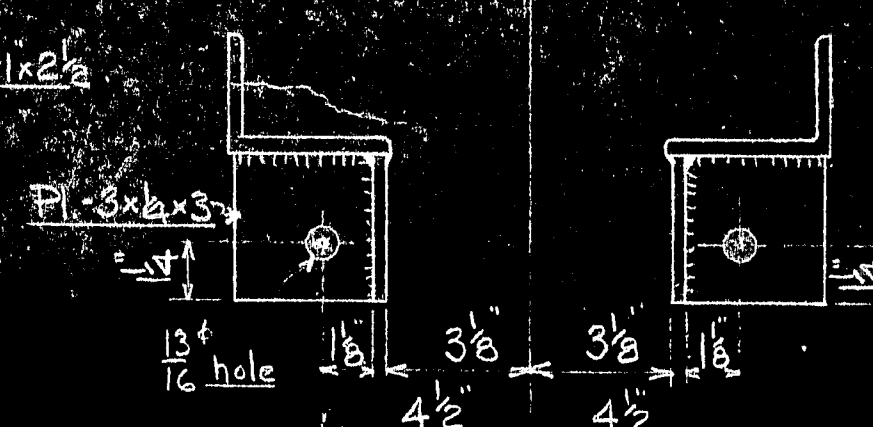


SECTION BB

BR150-SK3A - RAIL

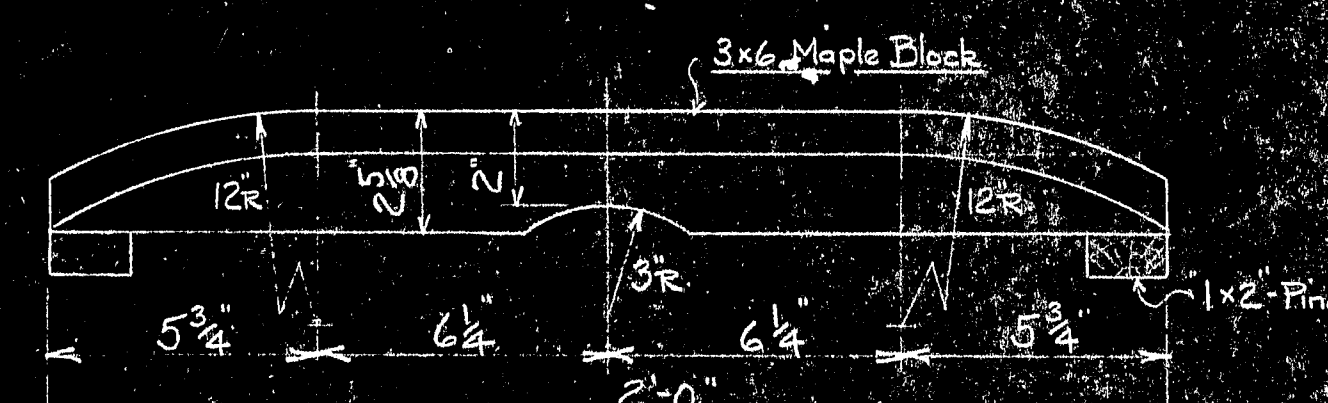

BR150-SK3B - RAIL

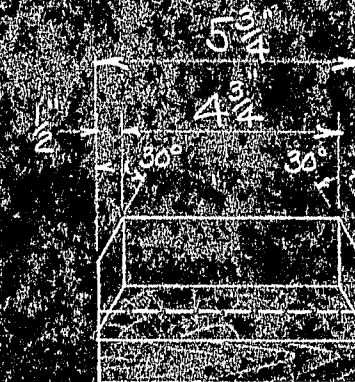

BR150-SK3B	4	Wood	5375	Rail	
BR150-SK3A	8	Steel	5374-75	Rail	
MARK	REQ'D	MAT'L	REQ. NO.	NAME	REMARKS
BILL OF MATERIAL					
JOHN A. ROEBLING'S SONS CO., TRENTON, N. J.					
DEER ISLE BRIDGE REINFORCEMENT					
RAIL FOR JUMPING CABLE BANDS					
BY	REVISIONS	DATE			
	APPROVED				
CH. DR.	SCALE 3" = 1'-0"	SERIAL			
ENG'R	DR 7/12/43	TR			
	CH	CH			
DWG. NO.		TITLE		REFERENCE DRAWINGS	

