


BR150-SK3B-RAIL

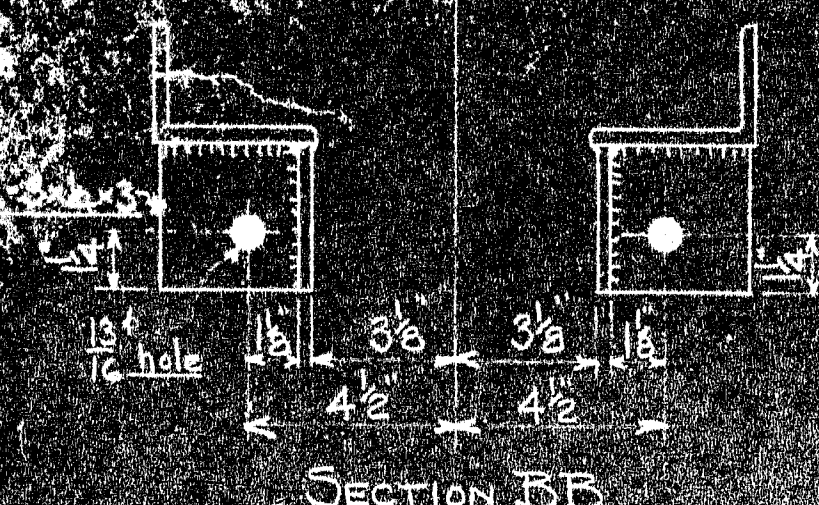

SECTION BB

BR150-SK3A-RAIL

BR150-SK3B	4	Wood	5-75	Rail		
BR150-SK3A	8	Steel	53/4-75	Rail		
MARK	REQ'D	MAT'L	REQ. NO.	NAME	REMARKS	
BILL OF MATERIAL						
JOHN A. ROEBLING'S SONS CO., TRENTON, N. J.						
DEER ISLE BRIDGE REINFORCEMENT						
RAIL FOR JUMPING CABLE BANDS						
BY	REVISIONS	DATE	APPROVED	SCALE 3" = 1'-0"	SERIAL	SHEET
				DES		
				DR	7-17-13	
				TR		
				CH		
DWG. NO.	TITLE			CH. DR.	BR150	SK3
REFERENCE DRAWINGS				ENG'R.		

