


Fig. 8

These dimensions on curve

This face must be straight the entire length of angle

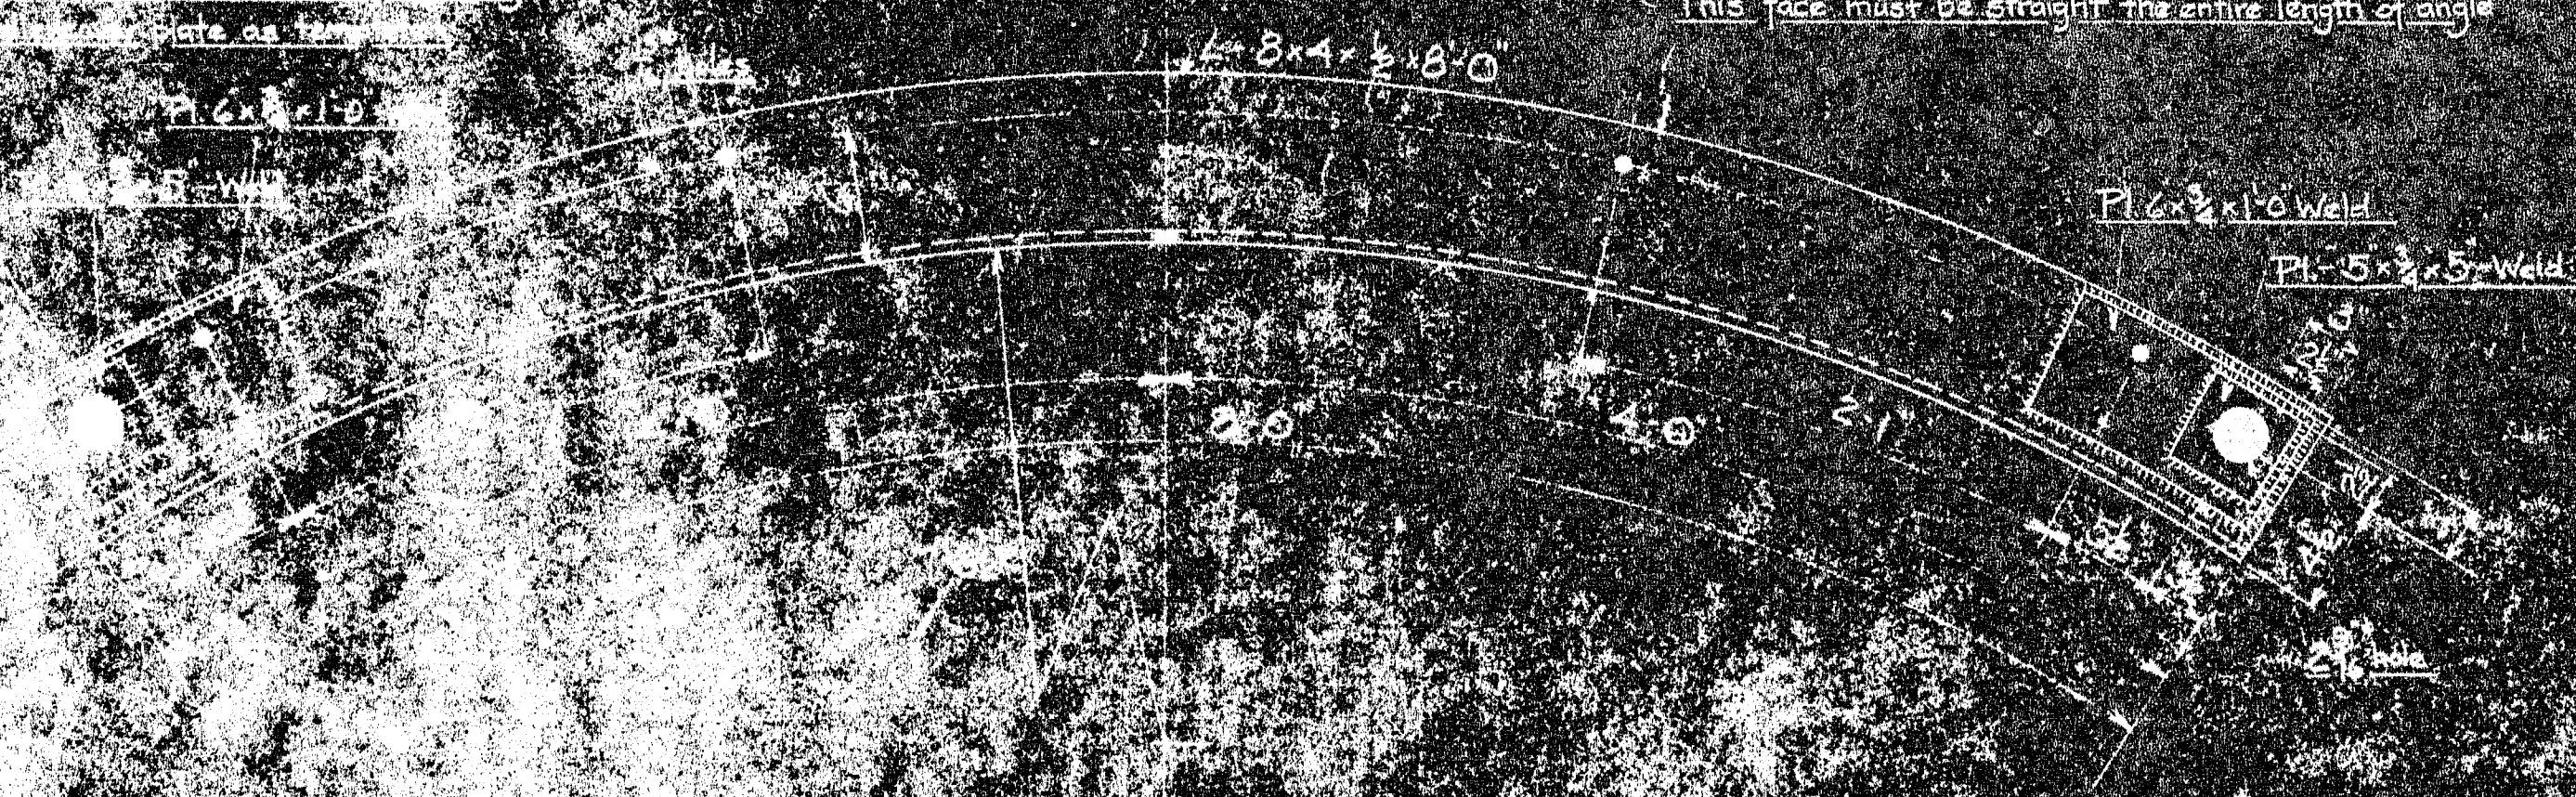

BR150-14D-SPACER

|           |    |       |          |      |
|-----------|----|-------|----------|------|
| DRISCO-HD | 16 | Pipe  | Spacer   | 570  |
| DRISCO-HC | 8  | Steel | Bar Bolt | 1075 |
| DRISCO-HD | 8  | Steel | Bar Bolt | 1075 |
| DRISCO-HA | 8  | Steel | Angle    | 570  |

|   |                         |         |                                |                                |         |
|---|-------------------------|---------|--------------------------------|--------------------------------|---------|
| MARK  | REQ'D                   | MAT'L   | REQ. NO.                       | NAME                           | REMARKS |
| BILL OF MATERIAL                            |                         |         |                                |                                |         |
| JOHN A. ROEBLING'S SONS CO., TRENTON, N. J. |                         |         |                                |                                |         |
|   |                         |         |                                | DEER ISLE BRIDGE REINFORCEMENT |         |
|   |                         |         |                                | ASSEMBLY AND DETAILS           |         |
|   |                         |         |                                | OF TOWER TOP CONNECTION        |         |
| 200   | 3" Diameter in Channels | 2-38-44 |                                |                                |         |
| 200   | General Reinforcing     | 2-38-44 |                                |                                |         |
| BY  | REVISIONS               | DATE    |                                |                                |         |
| APPROVED                                    |                         |         | SCALE 1/2" = 1'-0"             | SERIAL                         | SHEET   |
| ROBINSON AND STEINMAN                       |                         |         | DES<br>OR <i>Rev'd</i> 1-25-44 | BR150                          | 14      |
| Feb 29 1944                                 |                         |         | TR                             |                                |         |
| CH. DR.                                     |                         |         | CH                             |                                |         |
| ENG'R                                       |                         |         |                                |                                |         |

