


- Required**
 - 2 Winches
- Material: M.O.H. Steel**
Paint: One coat of black.

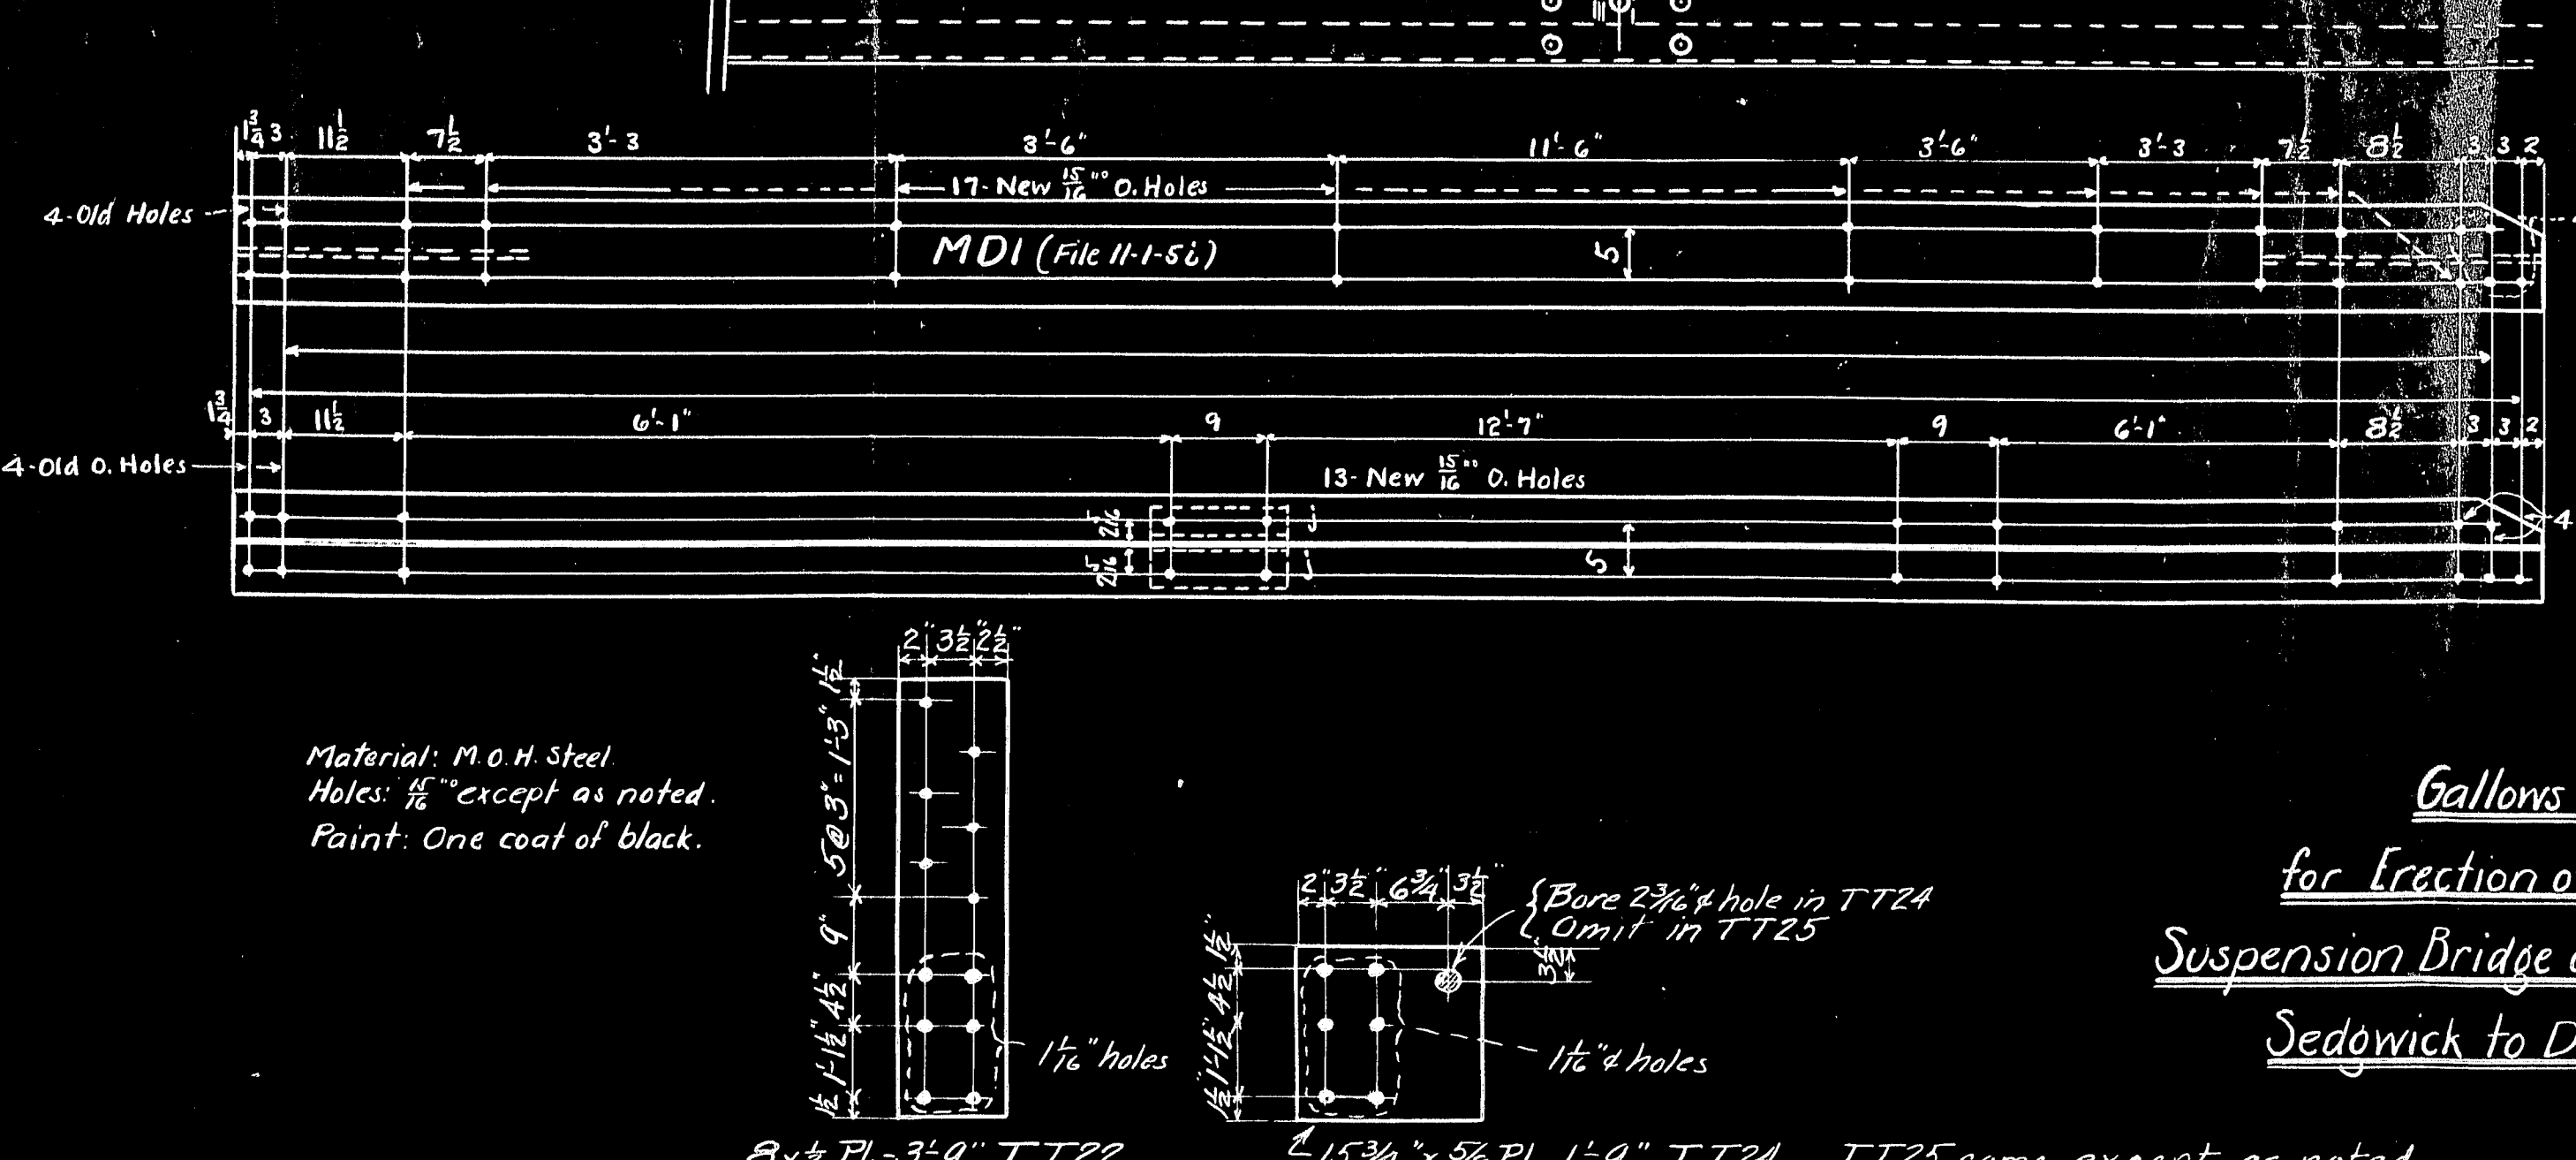

Reviewed without comment
 6-28-38

Gallons Frame
 for Erection of Cables on
 Suspension Bridge over Eggemoogun Reach
 Sedgwick to Deer Isle, Me.

The Phoenix Bridge Co.
 Erection Dept.
 Engr. R.S. Foulds.
 Asst. Engr. Wm. H. Ellis.
 Scale: 1/4" = 1'
 Date: April 23, 1938.

T.O. 533 C.O.457x Dwg. C2

