




3 FORM PLATES - MK-FP1R-AS SHOWN 3 FORM PLATES - MK-FP1R-OPP HAND
 3 do do - MK-FP4² do 3 do do - MK-FP4² do
 1 do do - MK-FP6² do 1 do do - MK-FP6² do
 2 do do - MK-FP21² do 2 do do - MK-FP21² do

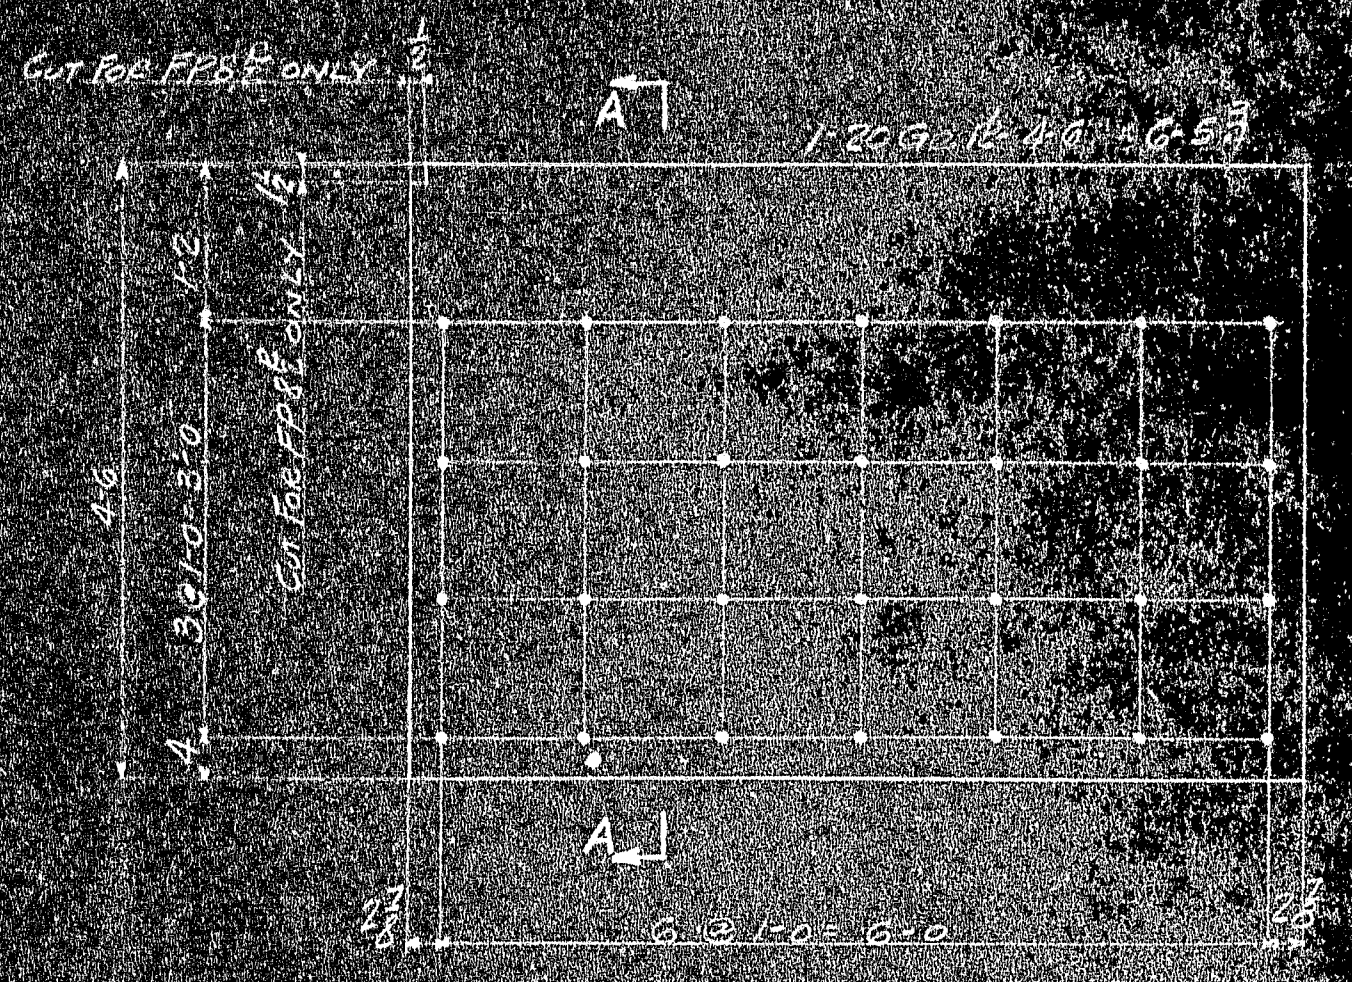

62 FORM PLATES - MK-FP3² AS SHOWN 63 FORM PLATES - MK-FP3² OPP HAND
 132 FORM PLATES - MK-FP11² AS SHOWN

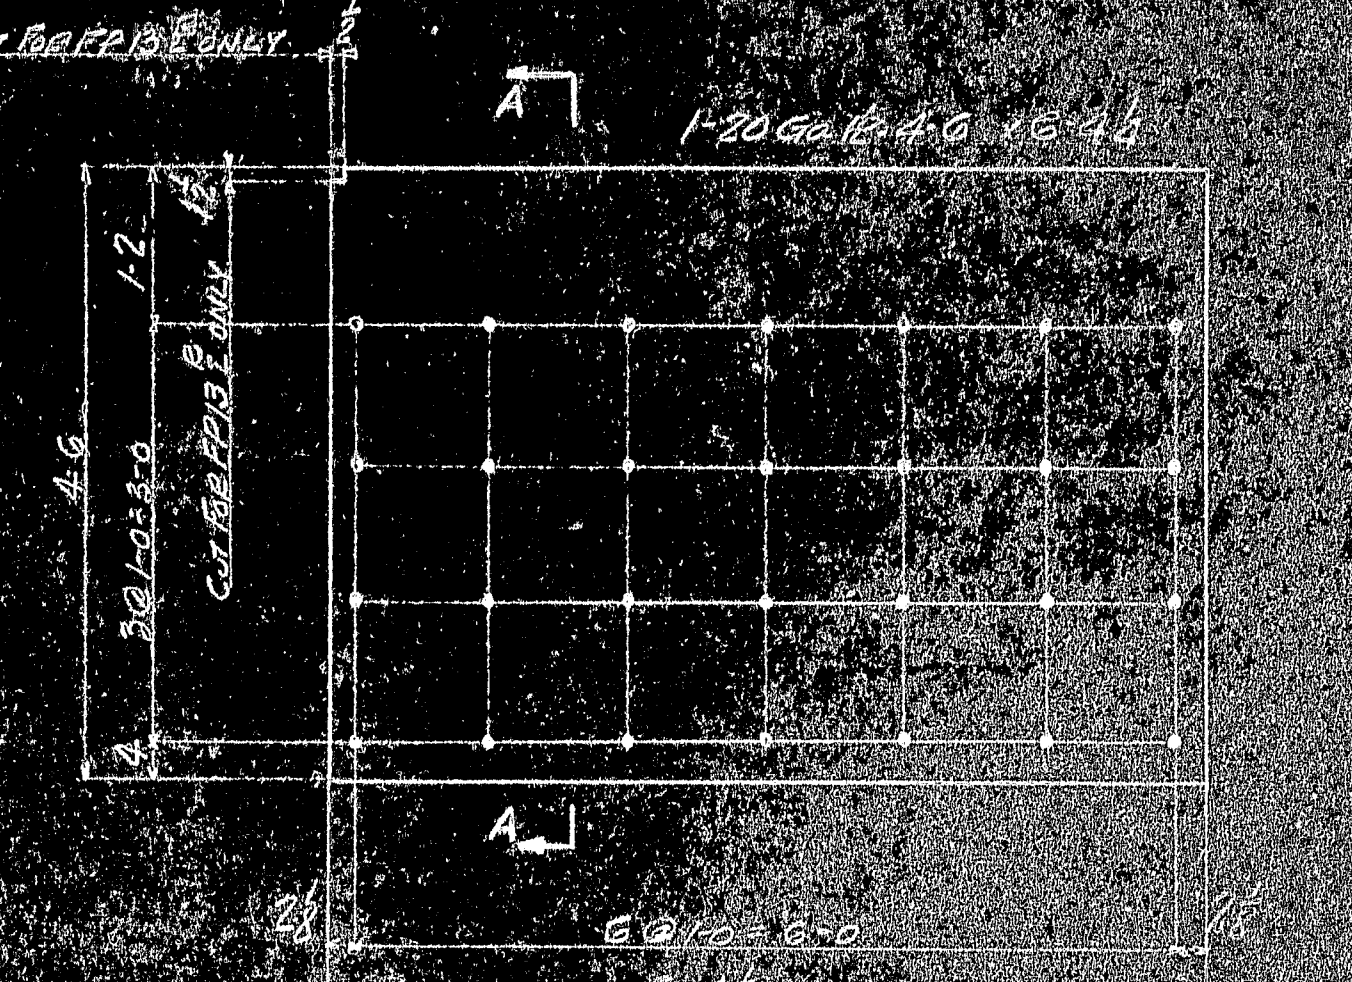


4 FORM PLATES - MK-FP13² AS SHOWN - 4 FORM PLATES - MK-FP13² OPP HAND
 4 FORM PLATES - MK-FP16² AS SHOWN

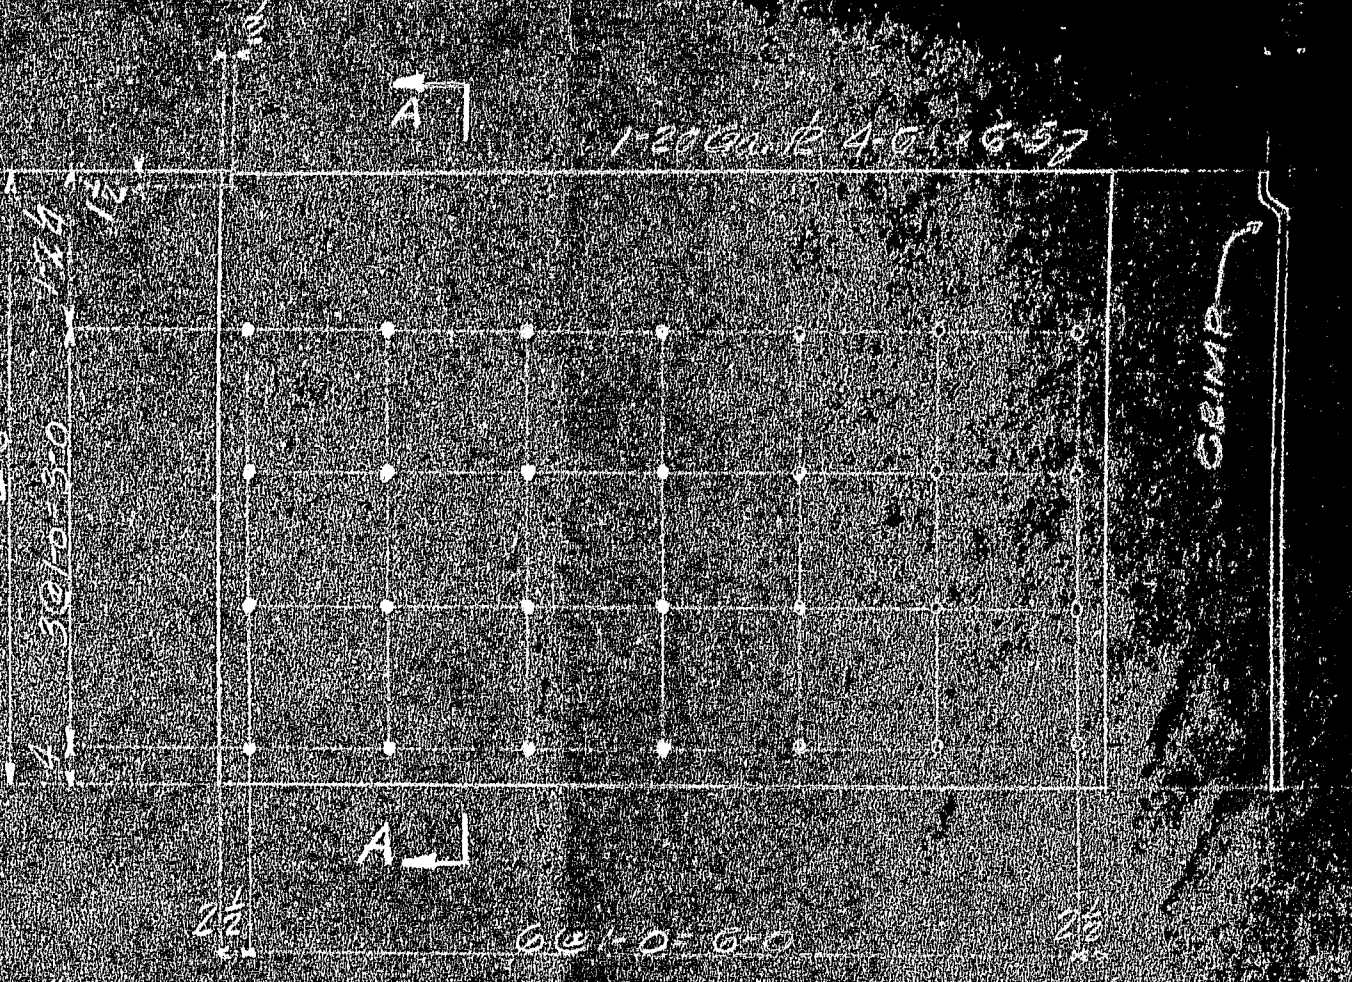


4 FORM PLATES - MK-FP13² AS SHOWN
 3 do do - MK-FP13² OPP HAND


SECTION A-A

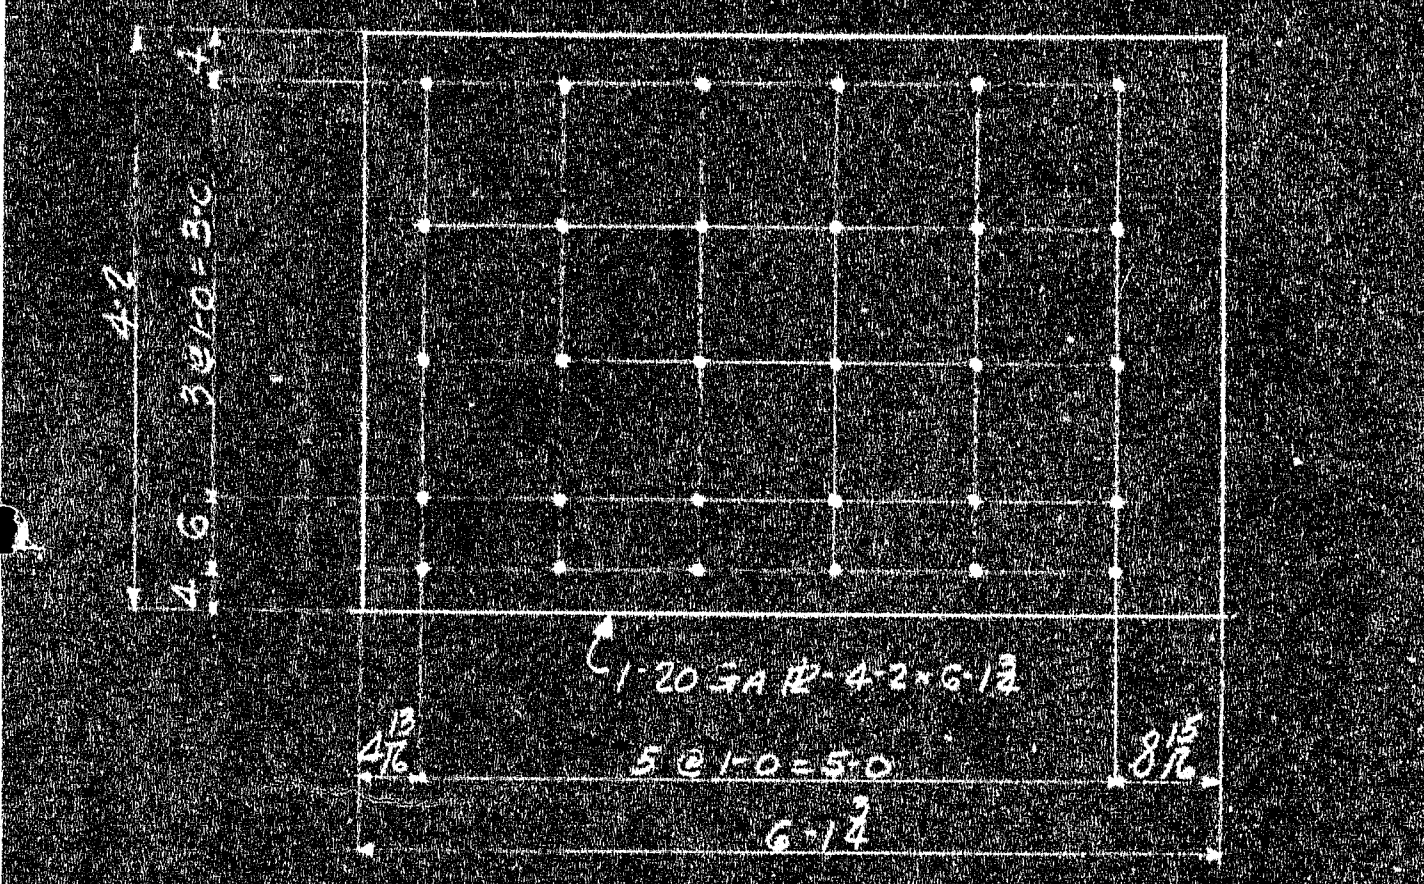


27 FORM PLATES - MK-FP2²
 27 do do - MK-FP2²

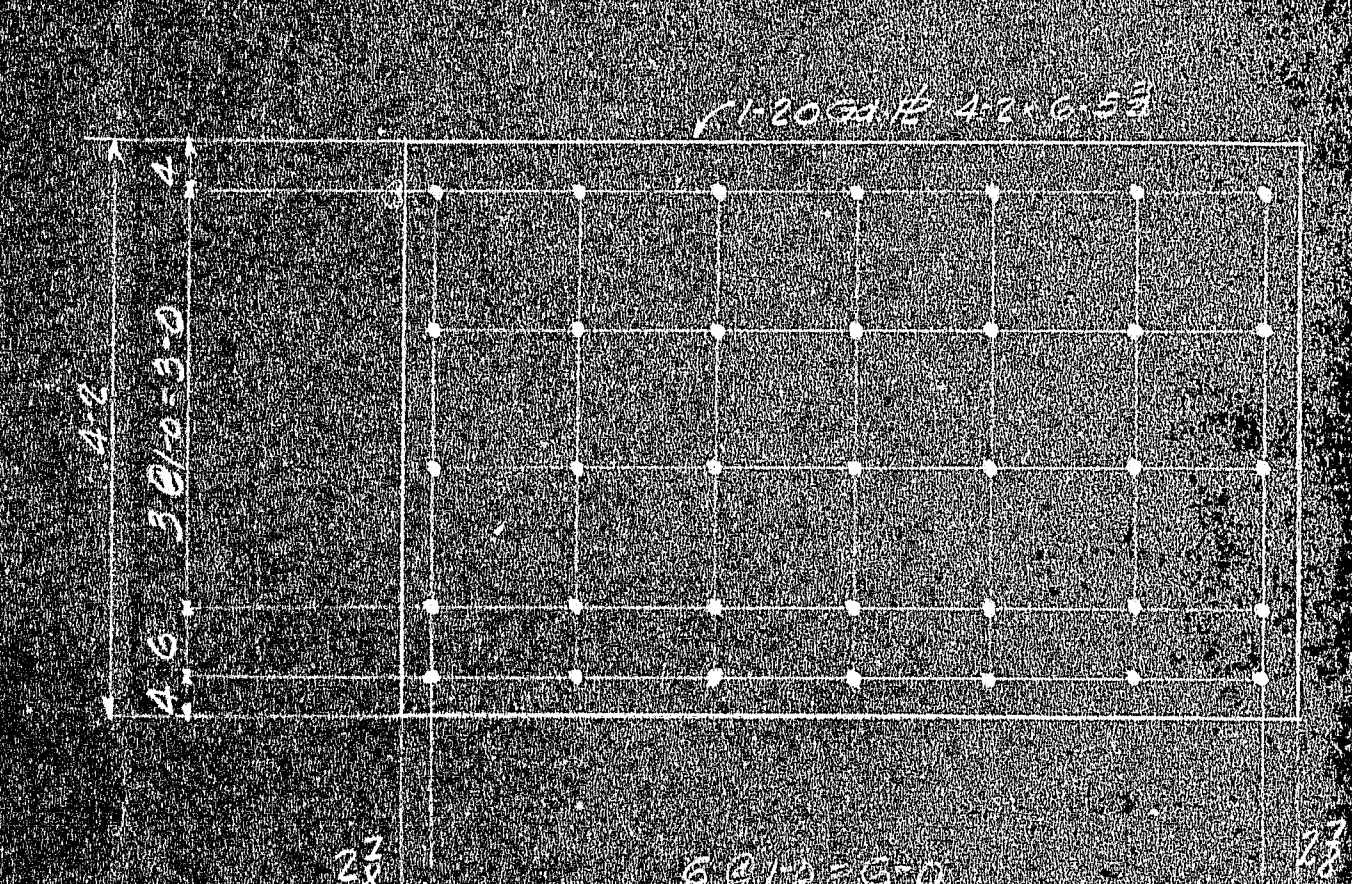

771 FORM PLATES - MK-FP9

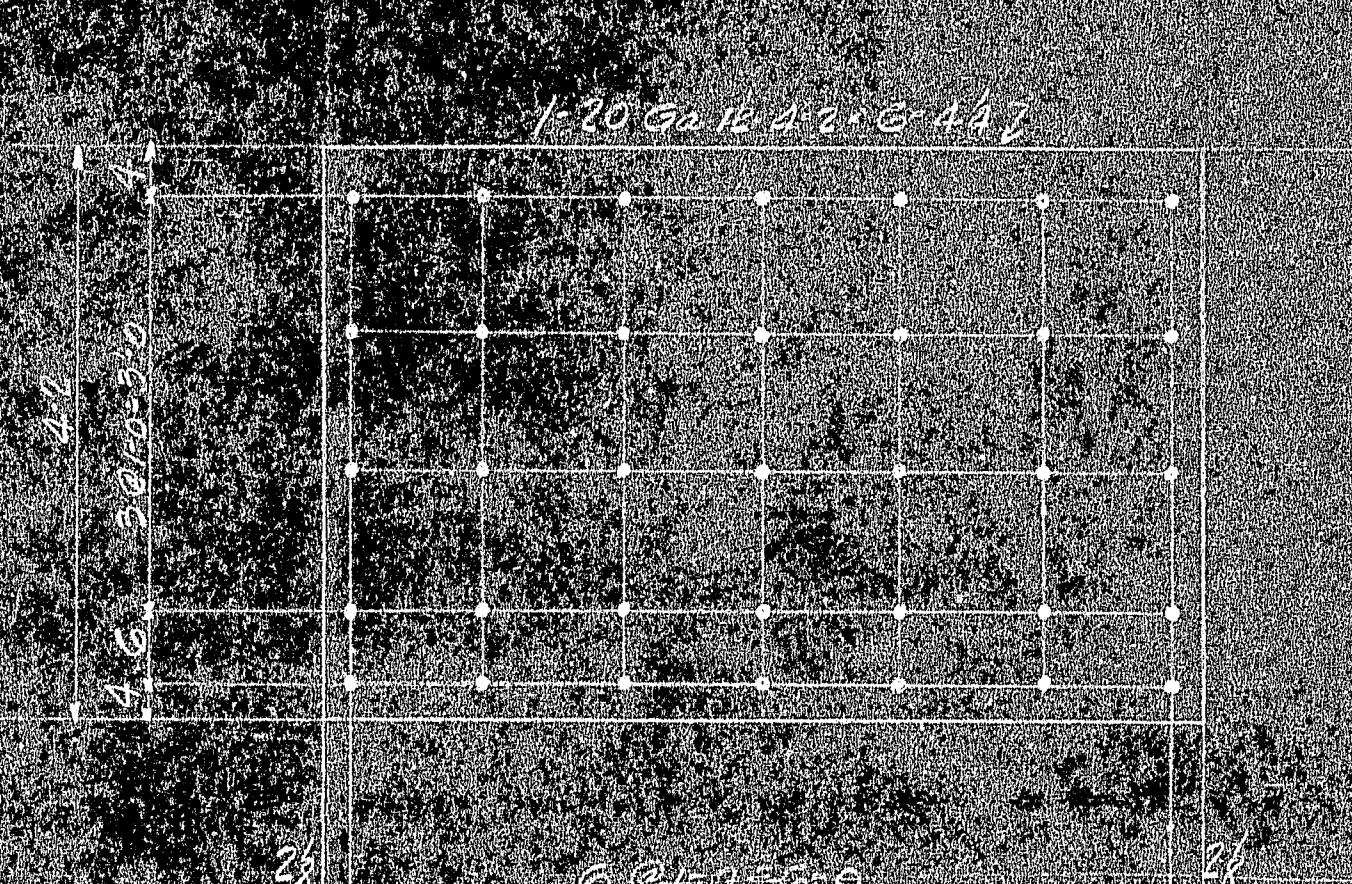


30 FORM PLATES - MK-FP14

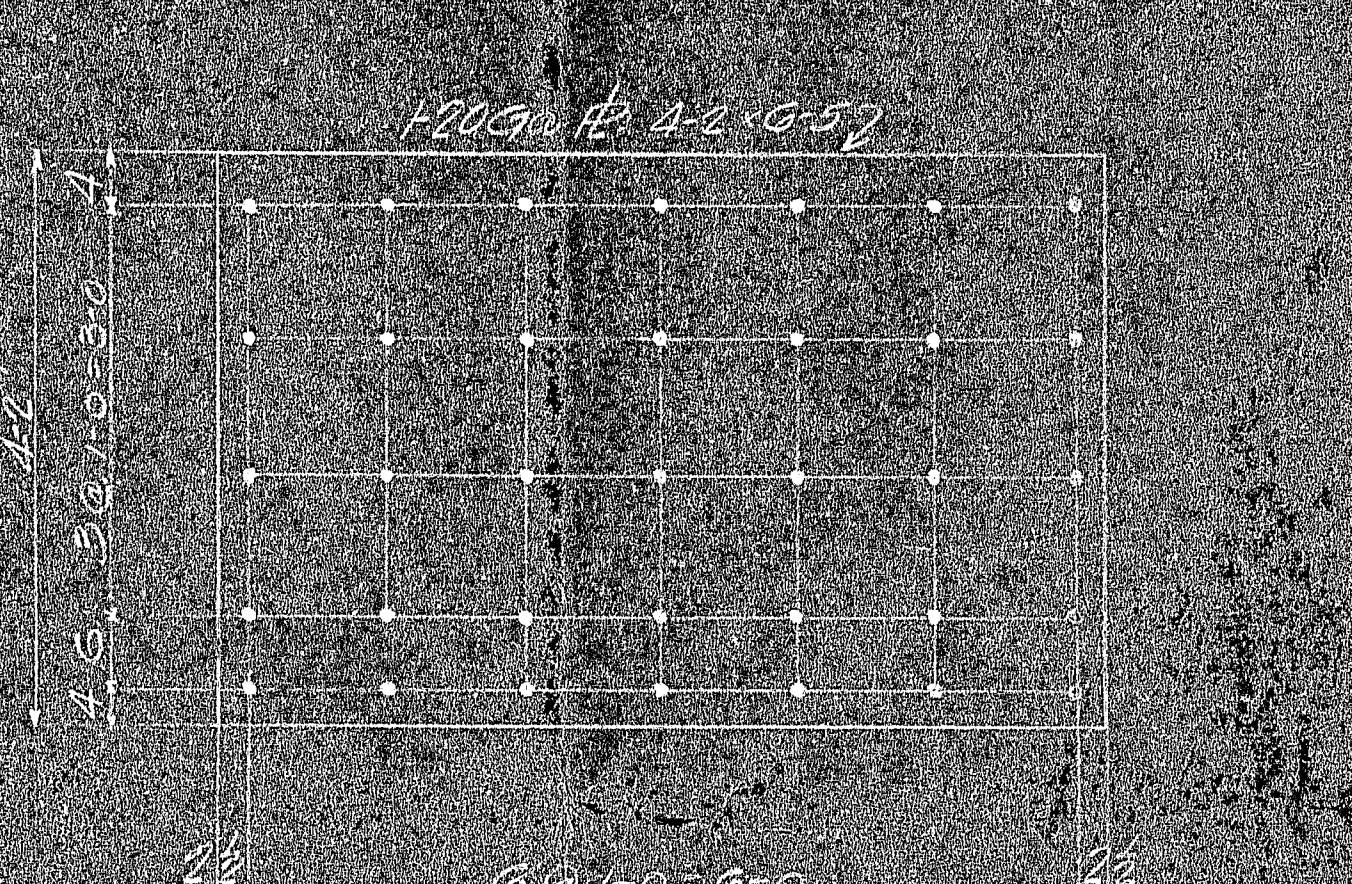


21 FORM PLATES - MK-FP19


SECTION B-B

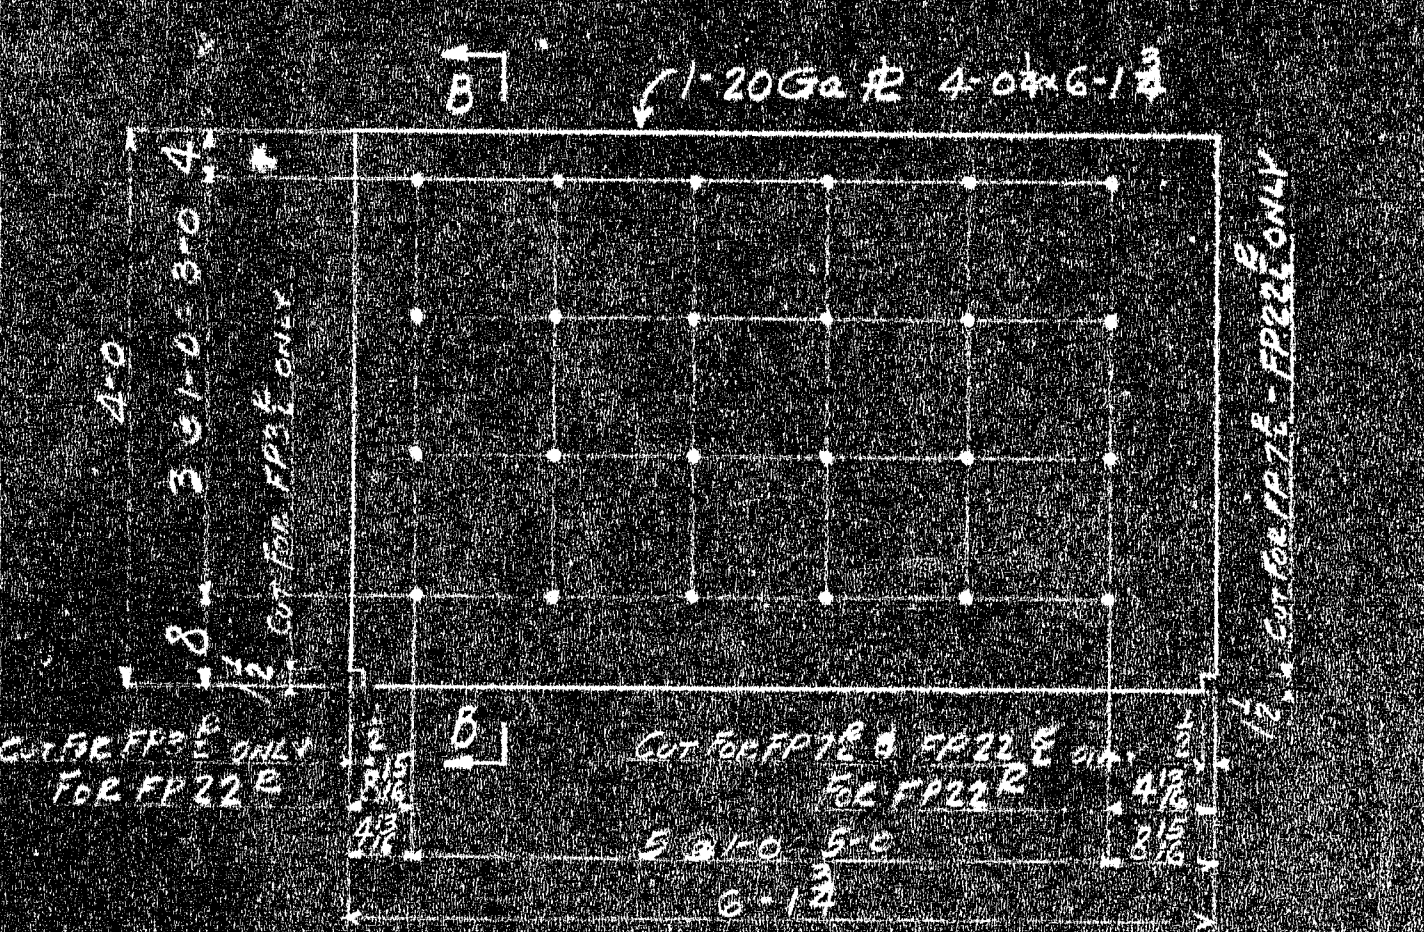


3 FORM PLATES - MK-FP3² AS SHOWN 3 FORM PLATES - MK-FP3² OPP HAND
 1 do do - MK-FP7² do 1 do do - MK-FP7² do
 3 do do - MK-FP5² do 3 do do - MK-FP5² do
 2 do do - MK-FP22² do 2 do do - MK-FP22² do

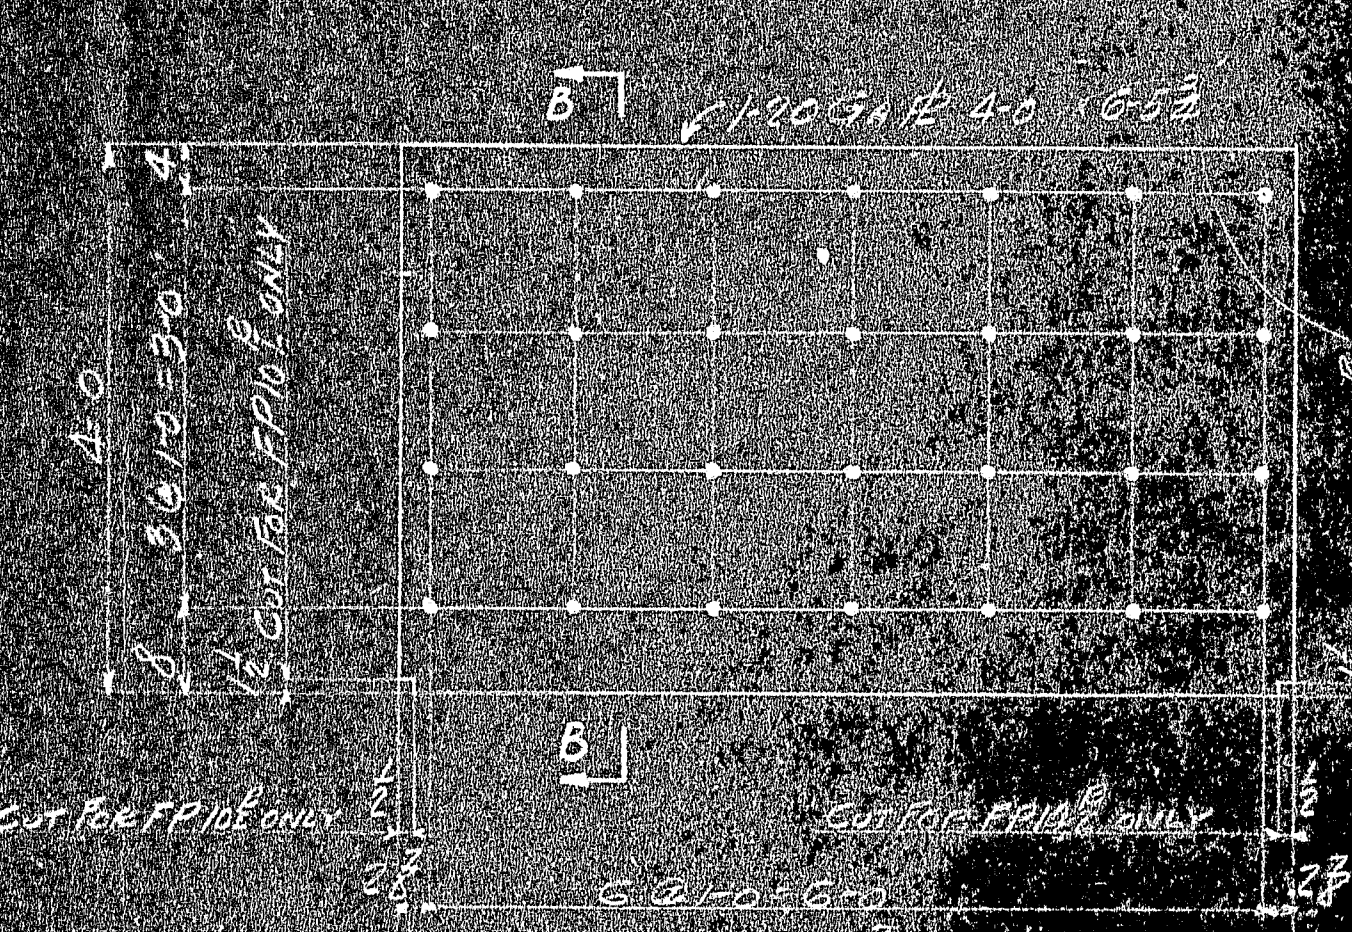

62 FORM PLATES - MK-FP10² AS SHOWN 63 FORM PLATES - MK-FP10² OPP HAND
 132 FORM PLATES - MK-FP12² AS SHOWN

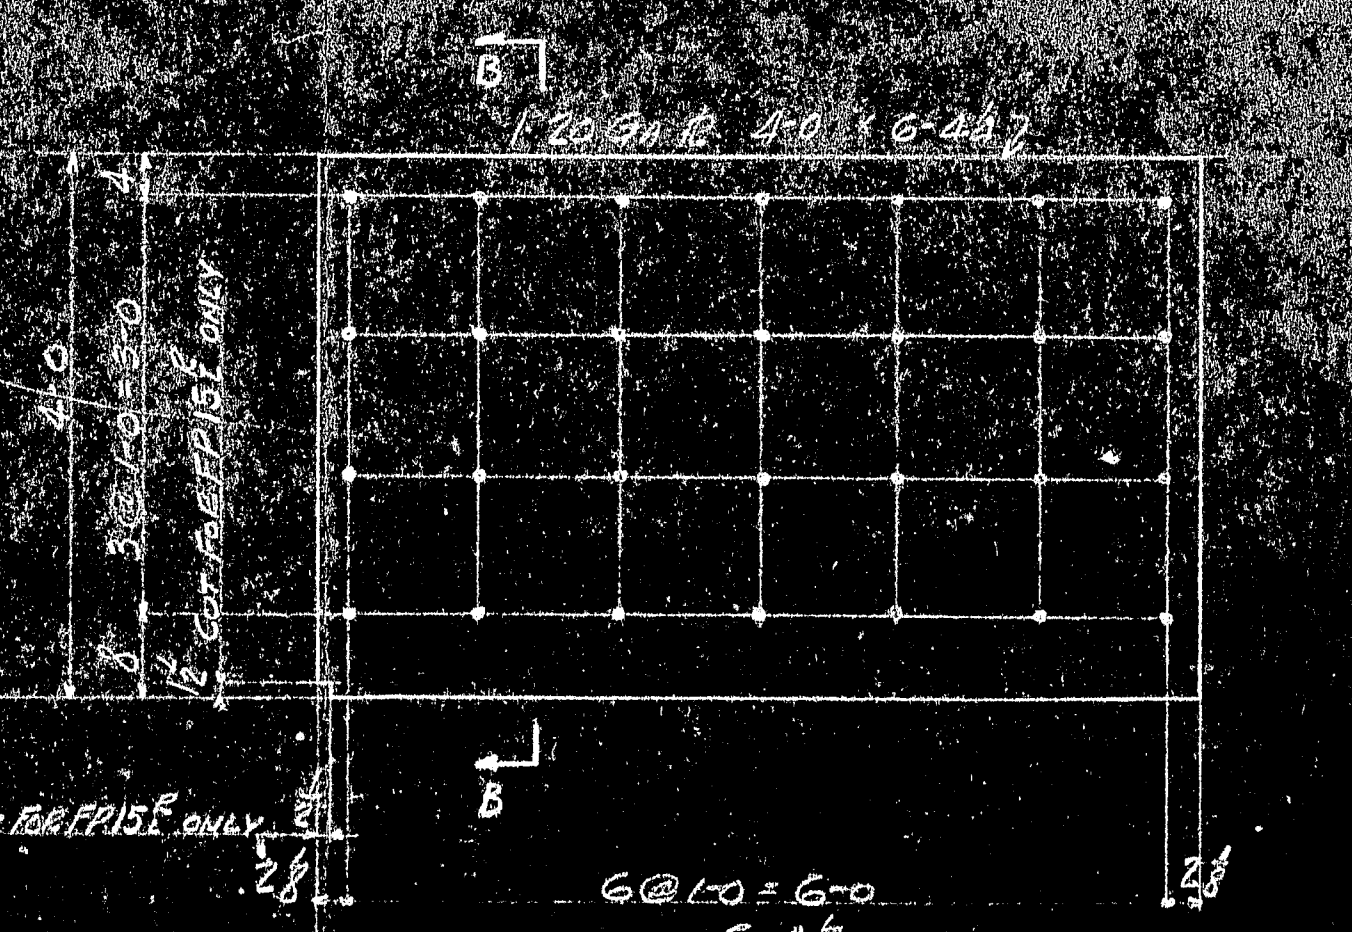

4 FORM PLATES - MK-FP15² AS SHOWN - 4 FORM PLATES - MK-FP15² OPP HAND
 2 FORM PLATES - MK-FP17

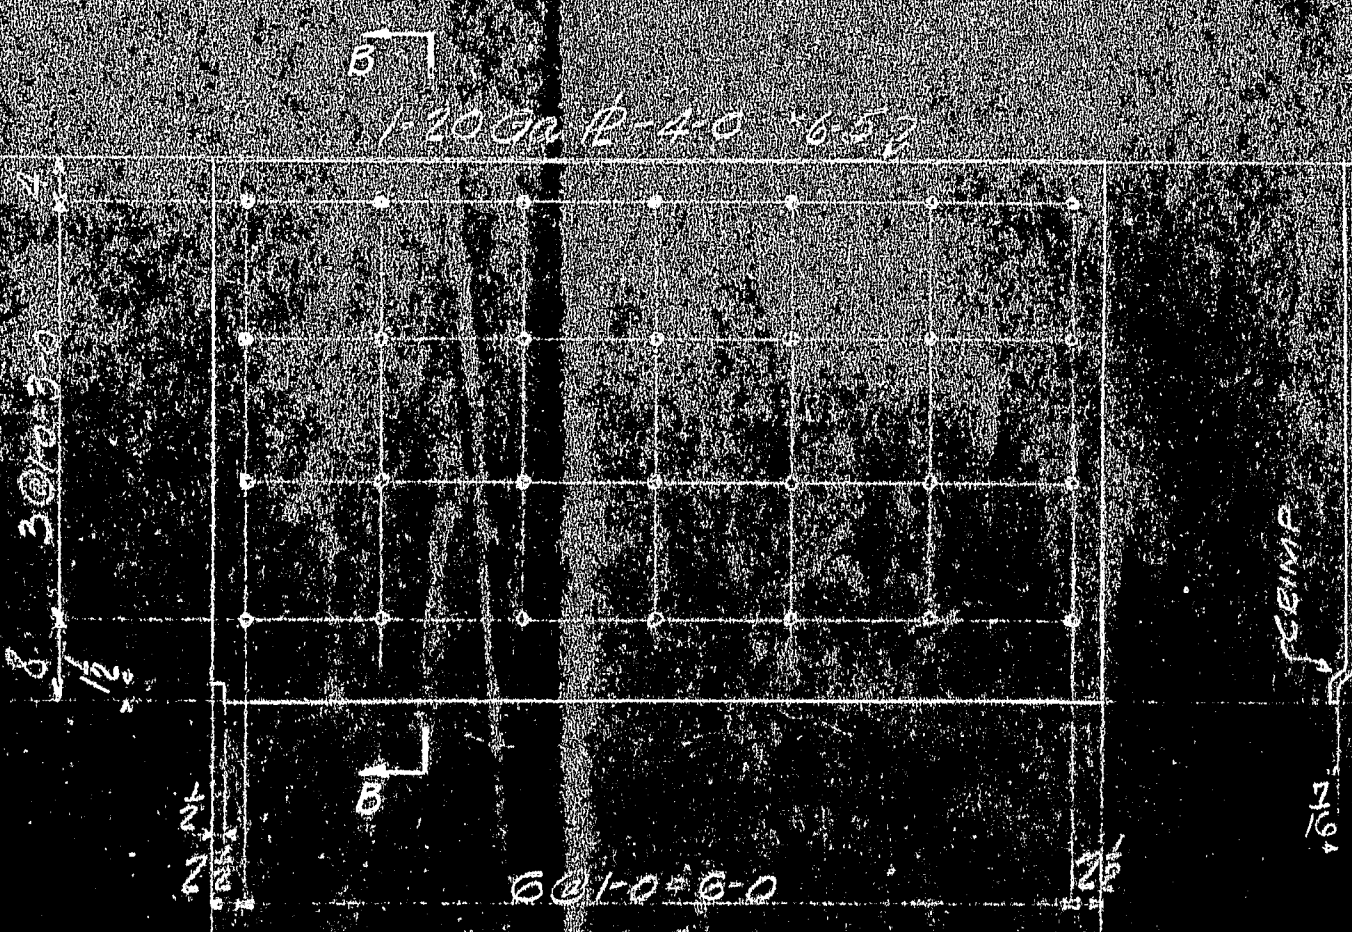

4 FORM PLATES - MK-FP20² AS SHOWN
 3 do do - MK-FP20² OPP HAND

NOTE:
 ALL HOLES 3/4"
 ALL FORM PLATES TO
 BE GALVANIZED

CUSTOMER		RELiance STEEL PRODUCTS COMPANY			
THE PHOENIX BRIDGE CO		RANKIN, (PITTSBURGH DISTRICT) PA.		DEPARTMENT	
PITTSBURGH, PA.		PROJECT		BYNA PROJECT	
CUSTOMER ORDER NO.		LOCATION		DEPT. OF TRANSPORTATION	
REFERENCE		DRAWN		APPROVED BY	
7-53		G.M.H.		7-53	
REVIS		CHECKED		DWG. NO.	
DATE		7-53		CONTRACT NO.	
		TRACED		7-53	

