




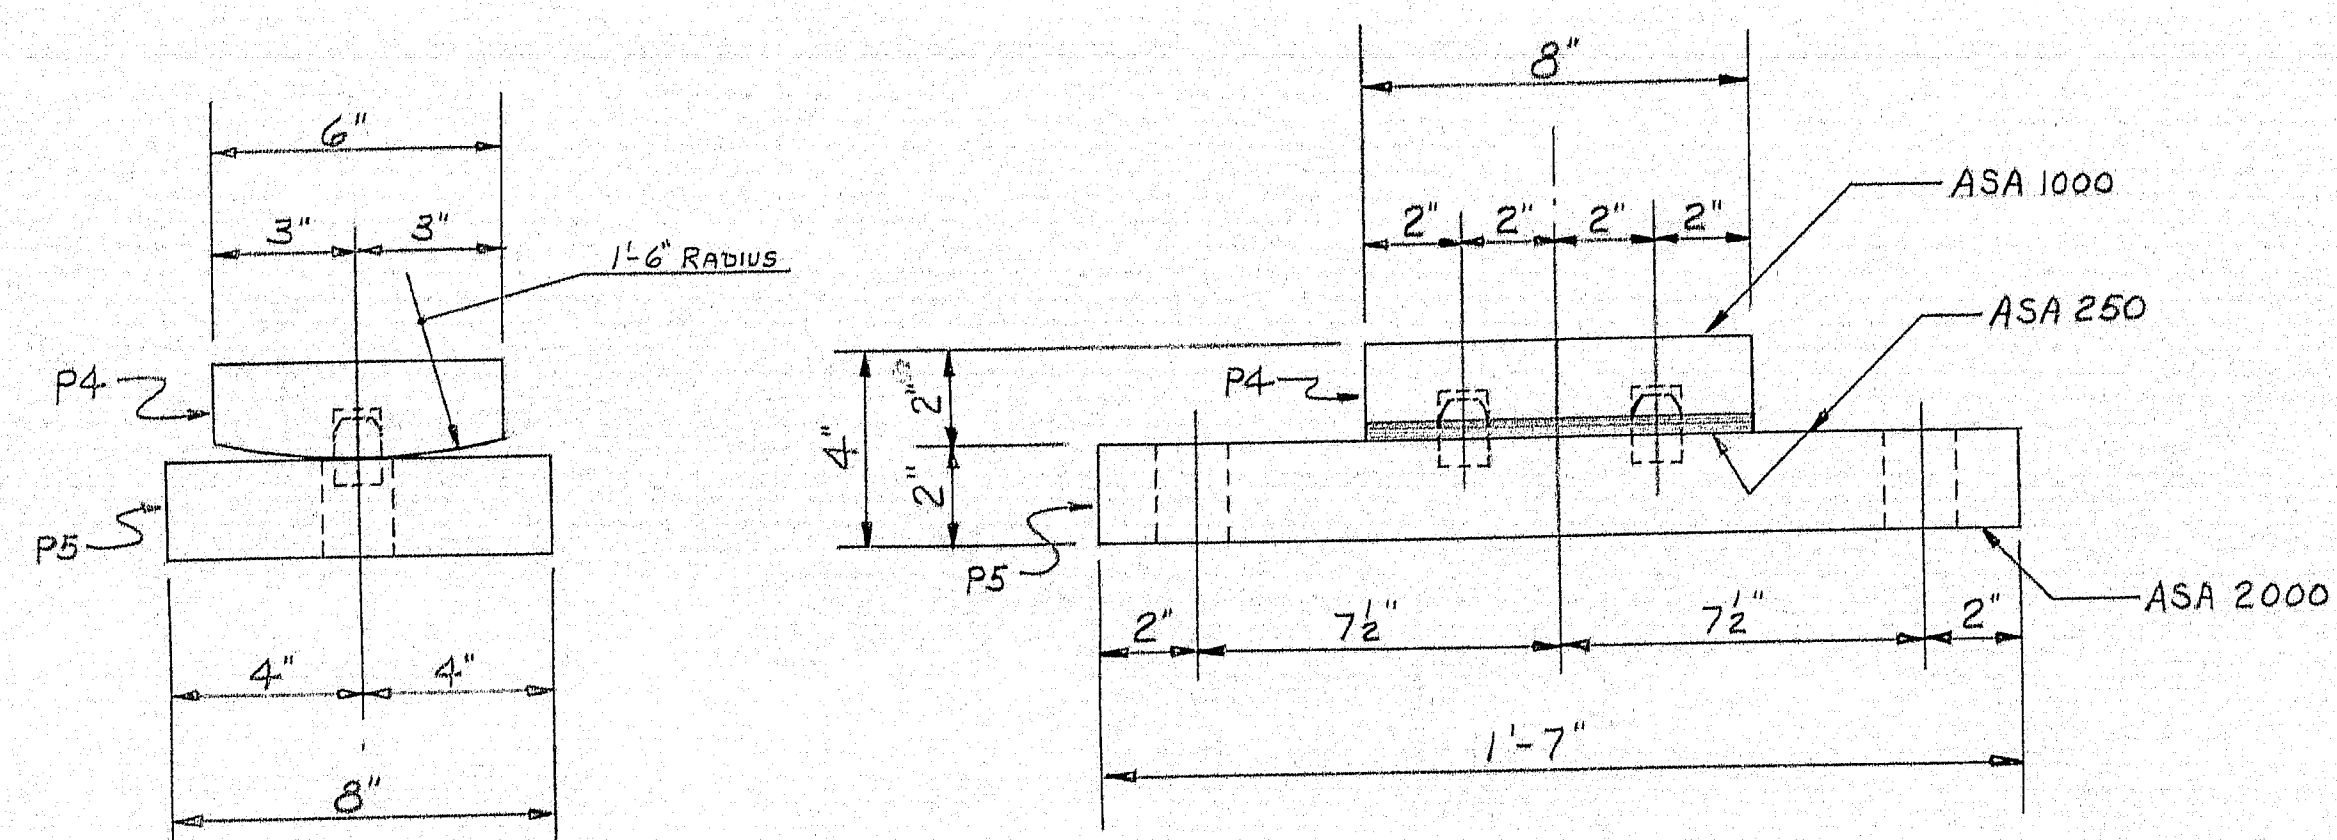


7-FPB-1

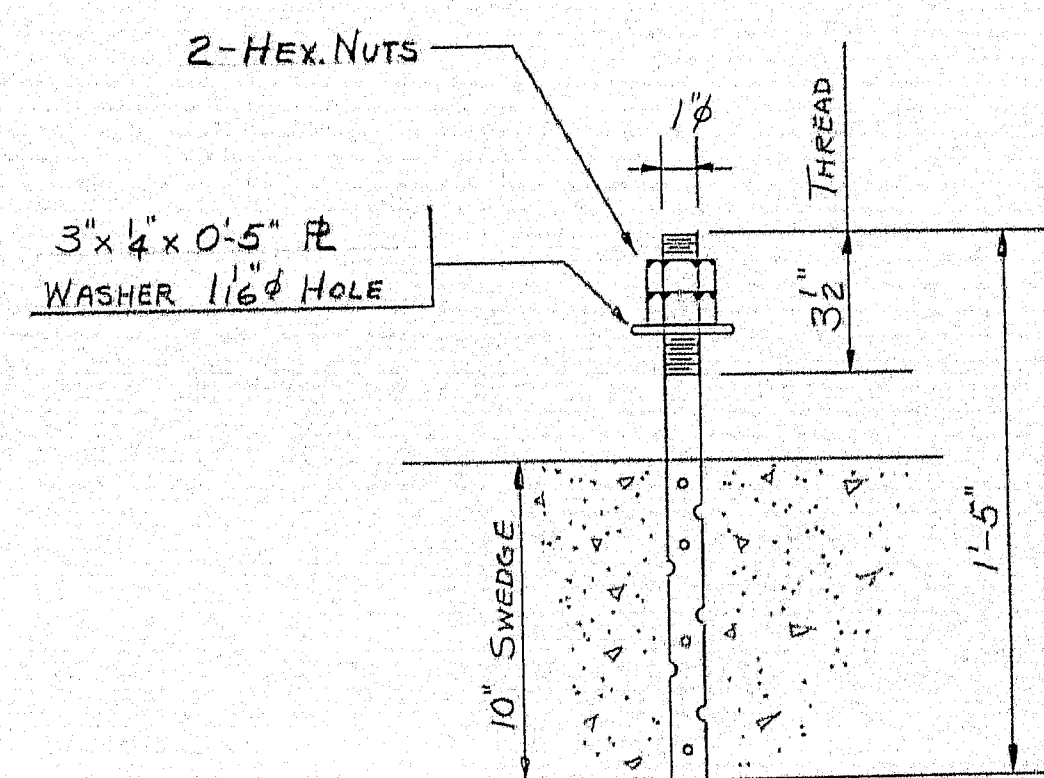


42-AB1

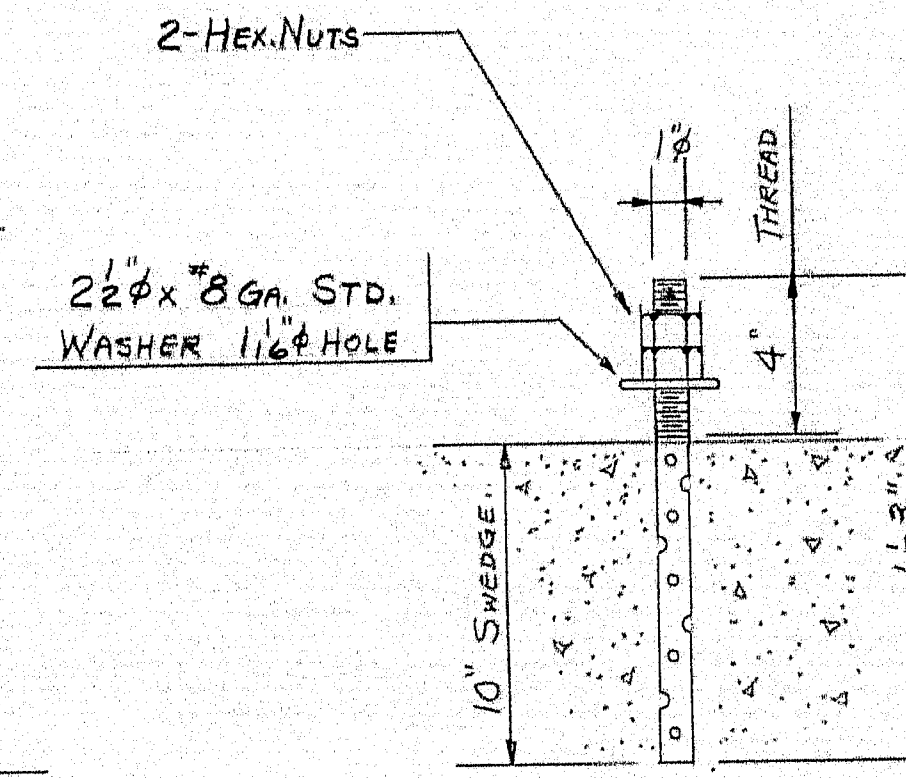

14-AB2

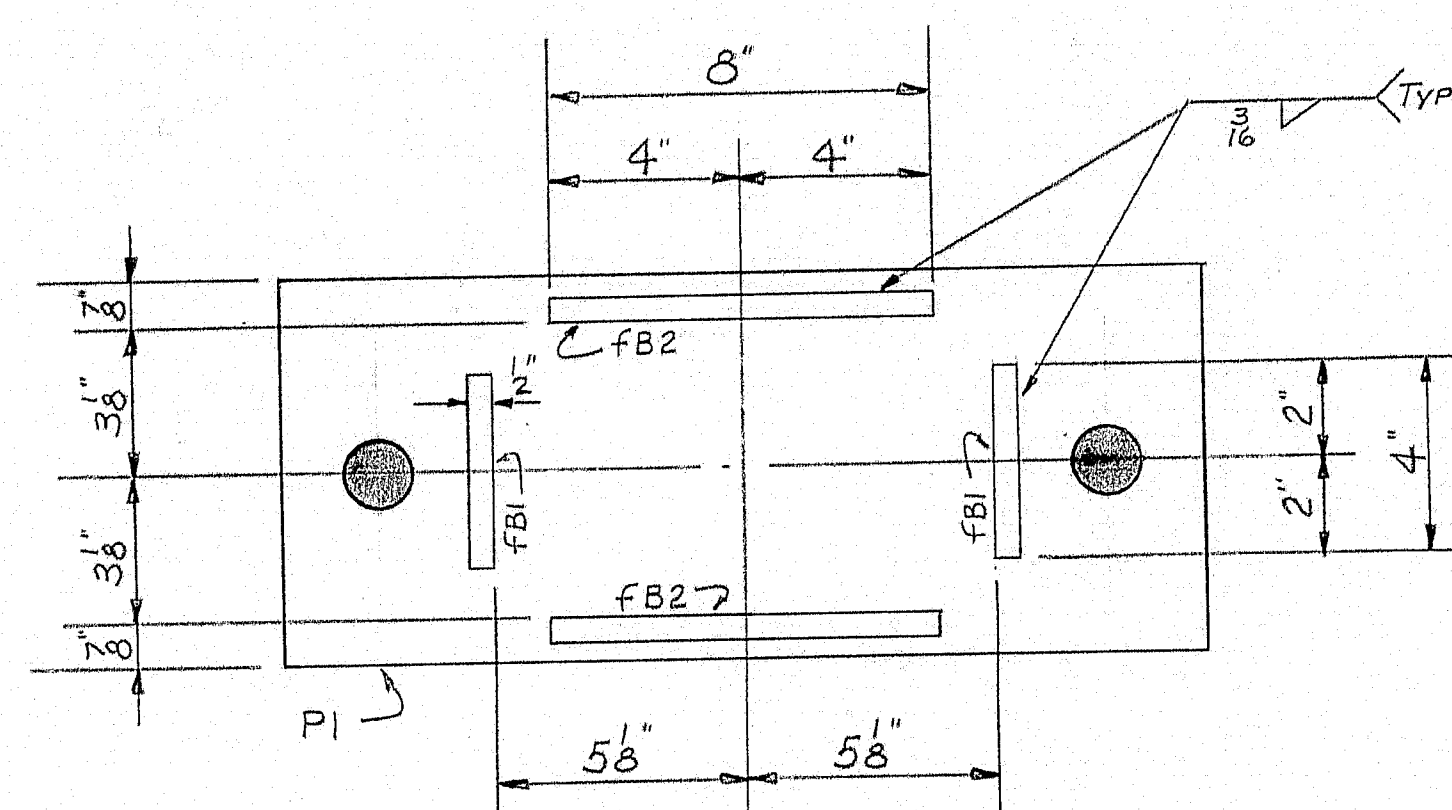


21-EPB-1

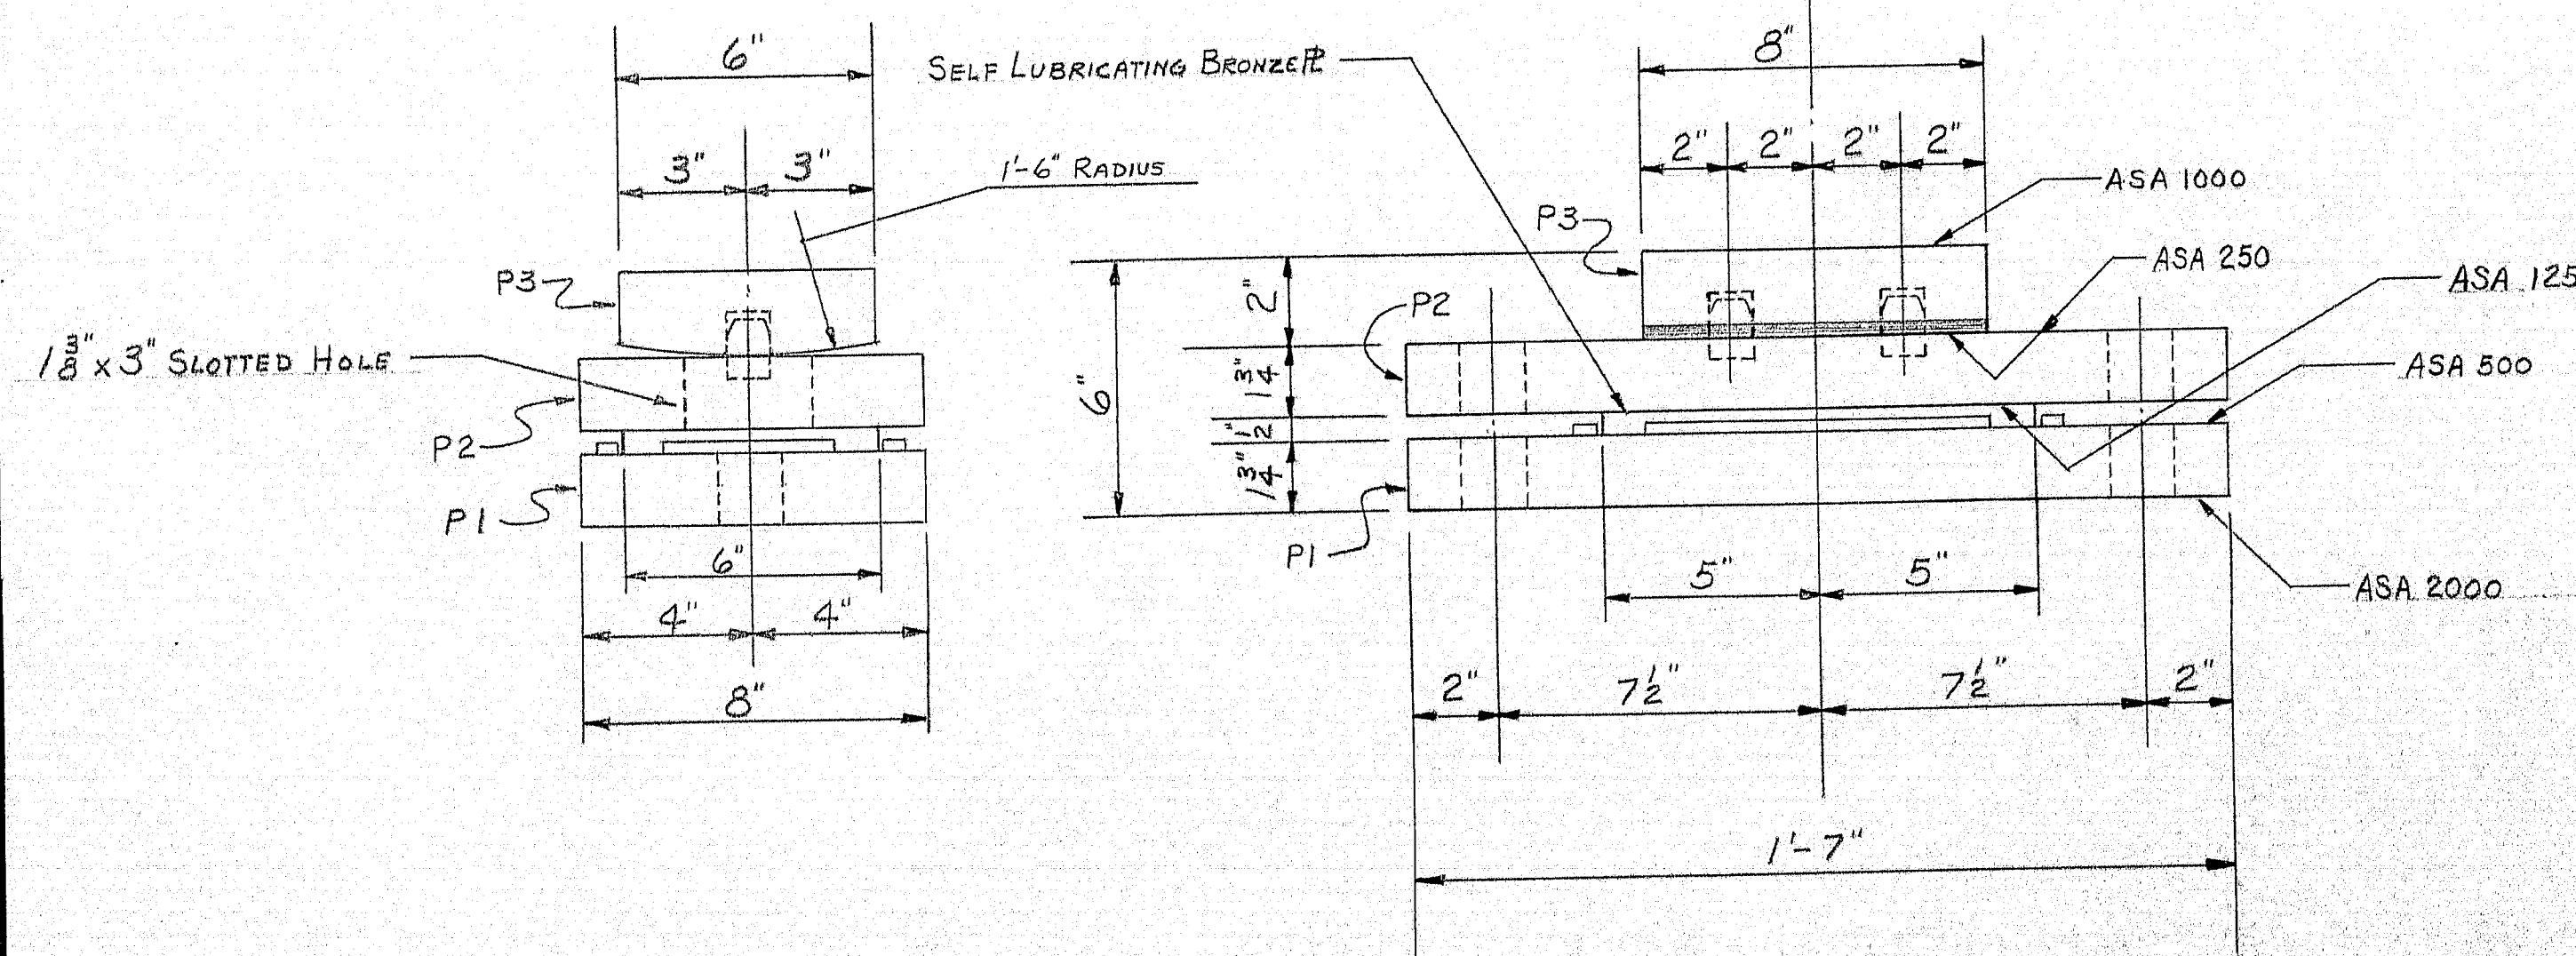

PAINT NOTES

No Paint on anchor bolts - oil threads. No paint on top surface and 3/4" down from top on sides of sole plates. Coat with boiled linseed oil. No paint on surfaces finished ASA 250. Coat with hot mixture of white lead and tallow. No paint on surfaces finished ASA 125.

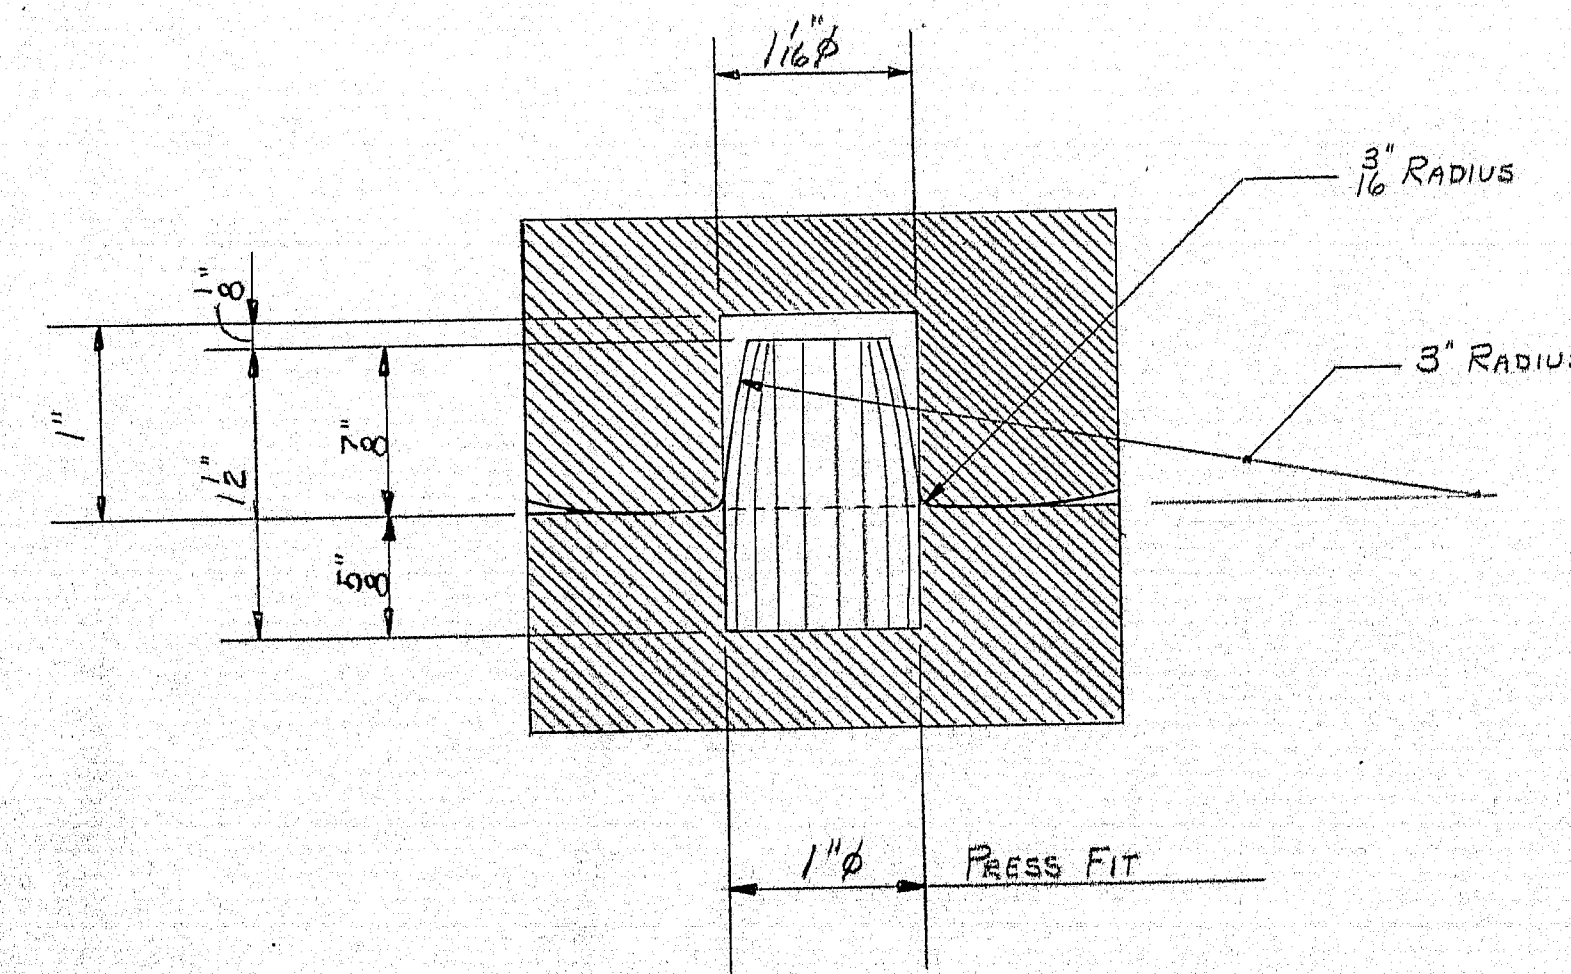


DOWEL DETAIL

SHIP		BILL OF MATERIAL				DWG. B64-445-S1
MARK	NO.	MARK	SHAPE	LENGTH	WT.	REMARKS
EPB1	21		PEDESTAL			
	21	P1	R 8 x 1 1/2	1	7	
	21	P2	do	1	7	
	21	P3	R 6 x 2	0	8	
	21	P4	R 6 x 2	0	10	BRONZE SELF LUBRICATING
	42	FB1	FB 3 x 4	0	4	
	42	FB2	do	0	8	
FPB1	7		PEDESTAL			
	7	P4	R 6 x 2	0	8	
	7	P5	R 8 x 2	1	7	
	56	1/8" ROD		0	1 1/2	DOWEL
AB1	42	1/8" ROD		1	5	SWEDGE ANCHOR
	84	1/8" HEX NUTS				
	42	FB 3 x 4		0	5	PLATE WASHER
AB2	14	1/8" ROD		1	3	SWEDGE ANCHOR
	28	1/8" HEX NUTS				
	14	22" x 8" GA				STANDARD WASHER

SHOP CONNECTIONS: WELD
FIELD CONNECTIONS: BOLT & WELD
HOLES: 1/8" UNLESS NOTED
PAINT: STATE OF MAINE SPEC'S.


BEARING PEDESTALS	
PRINT ISSUE	Bancroft & Martin Inc. Brewer, Maine
2 CUST. 2-11-65	SEBOEIS ROAD BRIDGE
1 PORT. 2-11-65	HOWLAND, MAINE
2 F.A. 2-2-65	CUSTOMER NORMAN E. JACKSON INC.
DRAWN 1-27-65 C.J.M.	DESIGNER MAINE STATE HIGHWAY COMM.
REVISION	ORDER VERBAL
REVISION	DWG. B64-445-S1
REVISION	

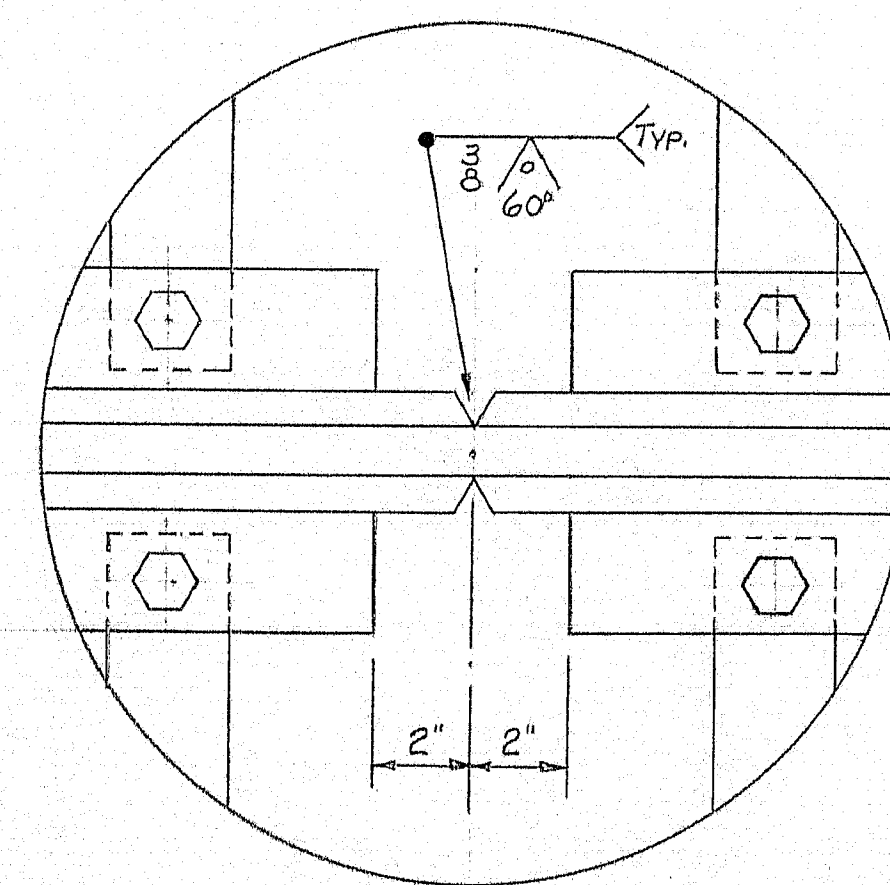


SHOP CONNECTIONS: $3\frac{1}{2}"$ H.S. BOLT
FIELD CONNECTIONS: WELD
HOLES: $1\frac{5}{16}"$ ϕ UNLESS NOTED
PAINT: STATE SPEC'S

PRINT ISSUE		ARMORED JOINT	
		Bancroft & Martin Inc.	
		Brewer, Maine	
2 CUST.	2-11-65	SEBOEIS ROAD BRIDGE	
5 SHOP	2-11-65	HOWLAND, MAINE	
2 F.A.	2-2-65		
DRAWN	1-29-65 C.J.M.	CUSTOMER <u>NORMAN E. JACKSON INC.</u>	
REVISION		DESIGNER <u>STATE HIGHWAY COMM.</u>	
REVISION			
REVISION		ORDER <u>VERBAL</u>	DWG. <u>B64-445-S2</u>

111-82

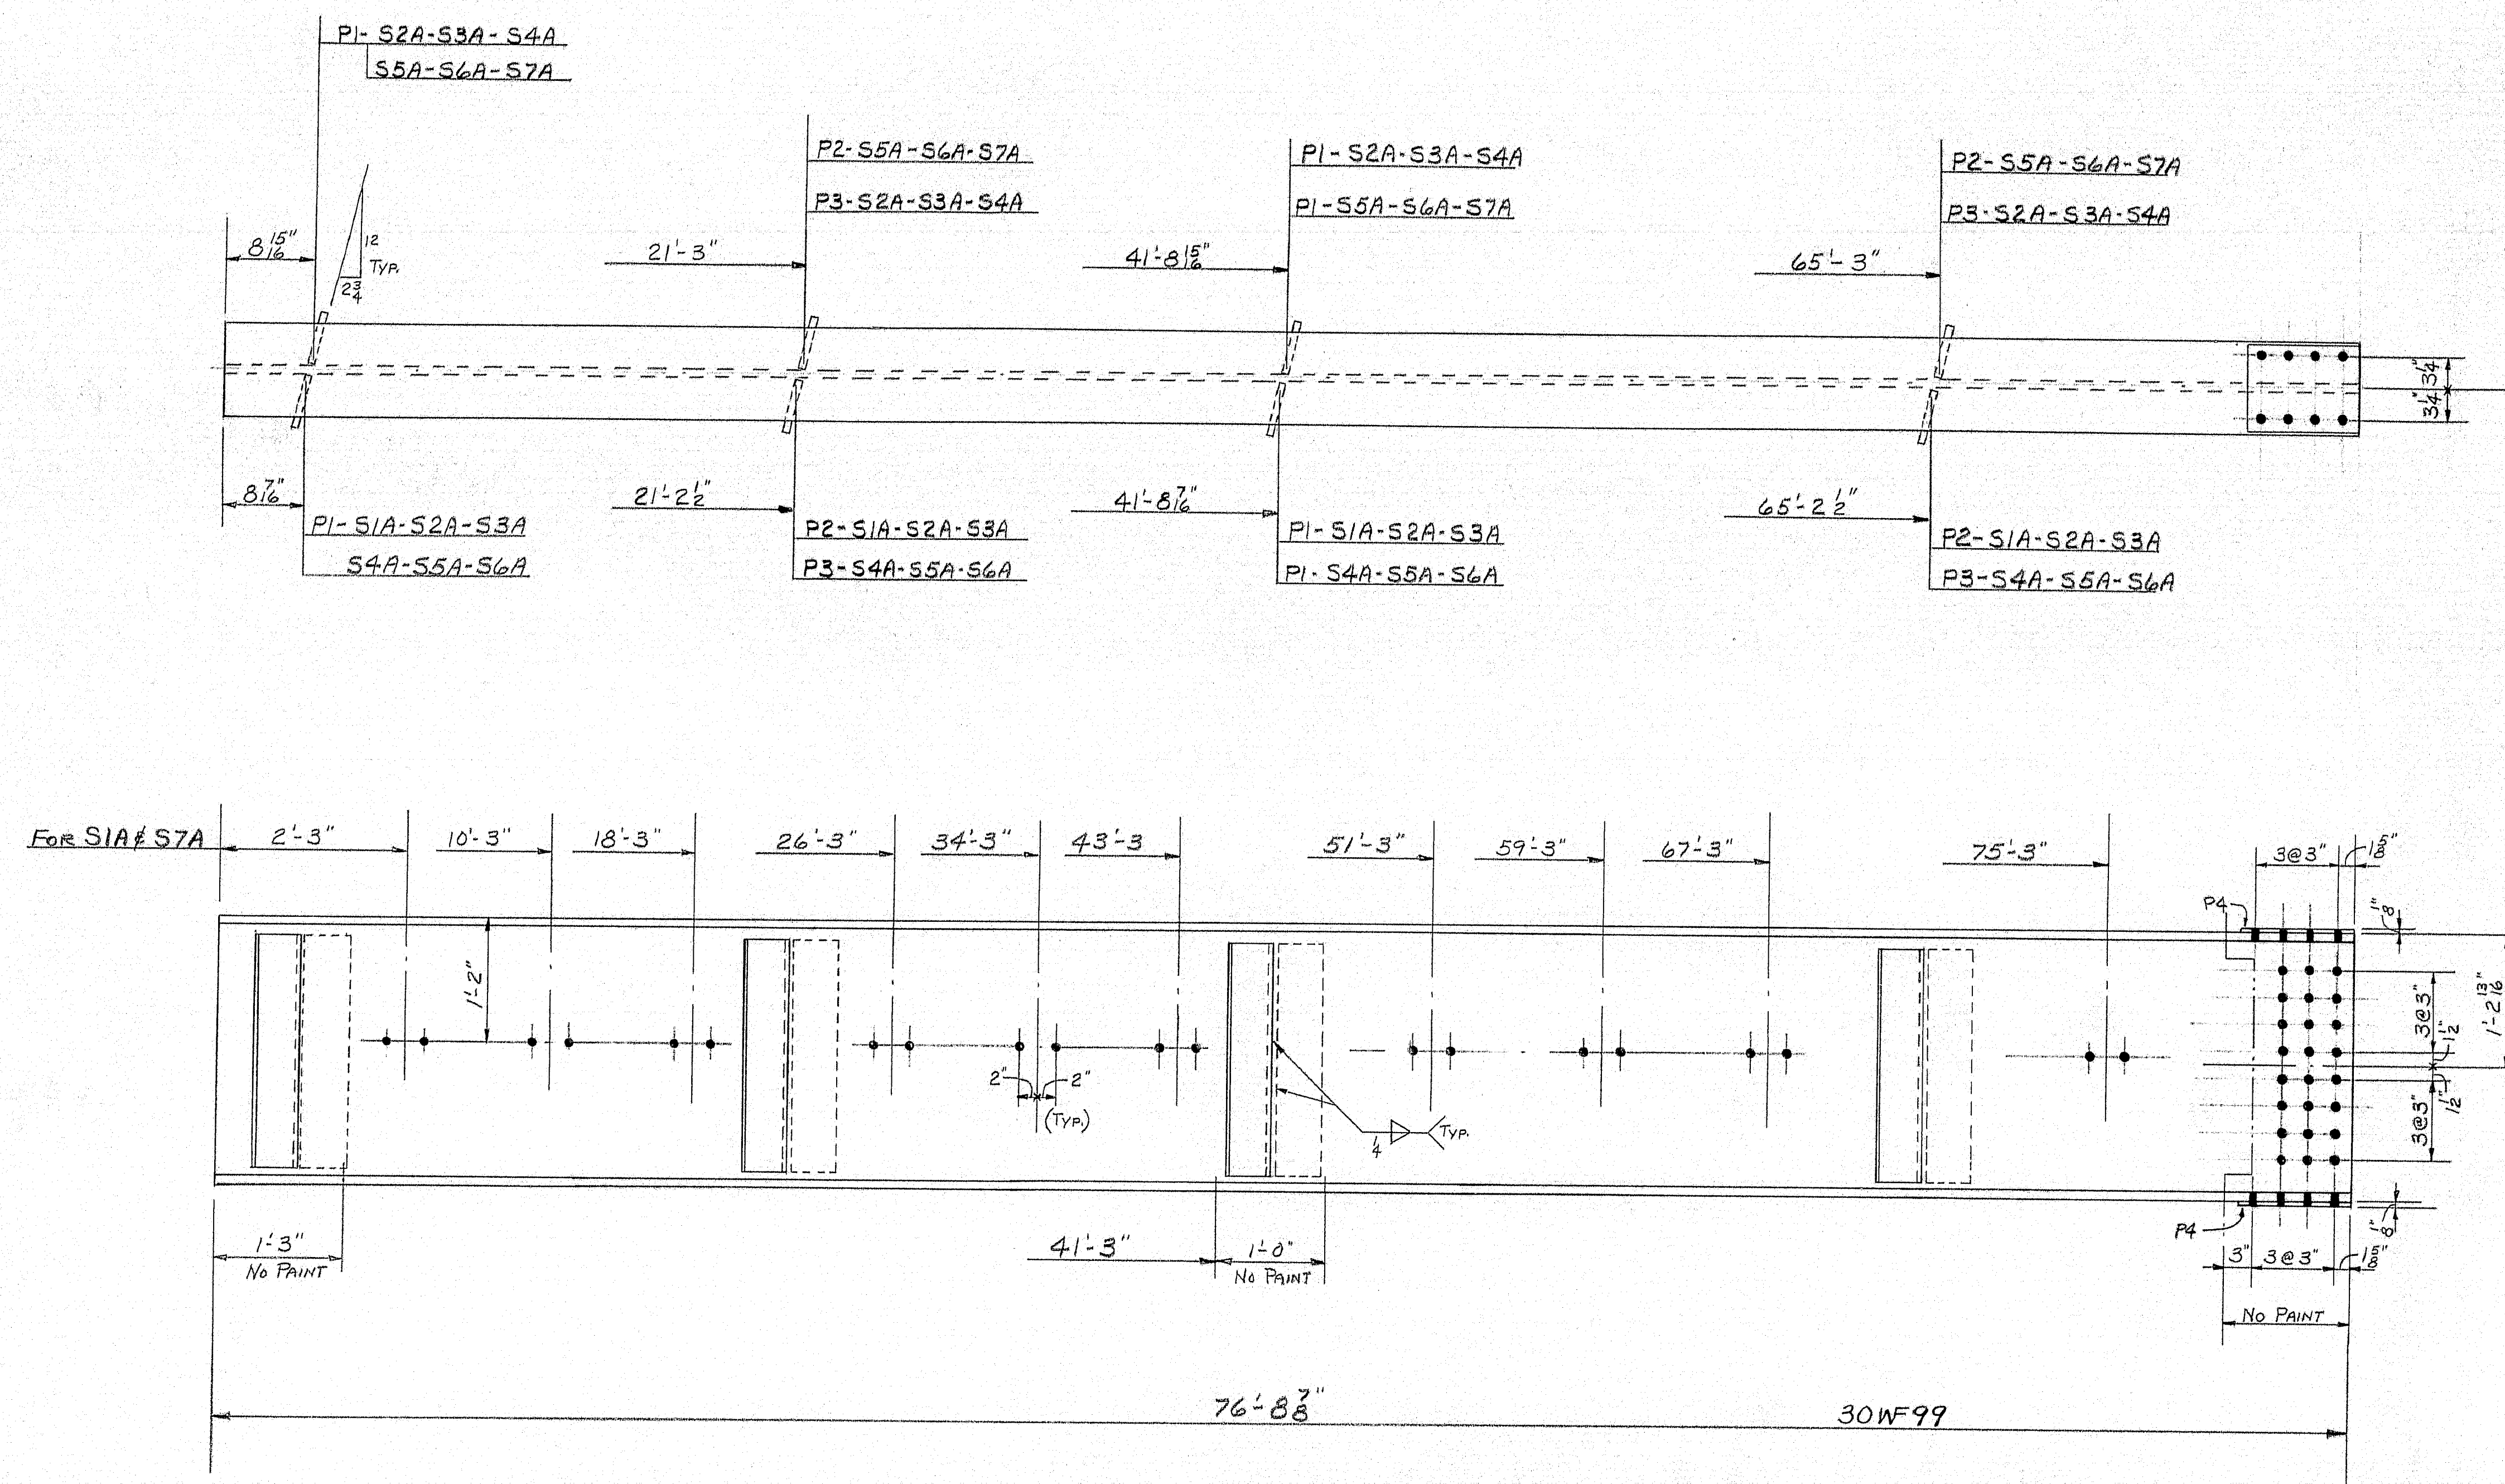

PLACE ANY NATURAL
CAMBER UP.

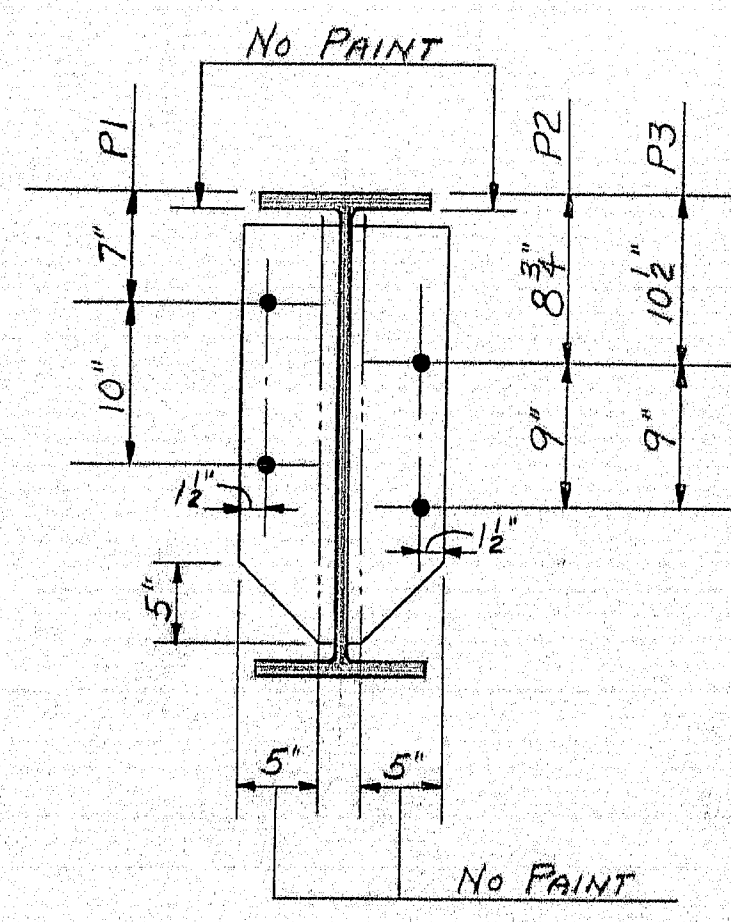


MATCH THIS END WITH
STRINGERS MARKED "B"

SHOP CONNECTIONS: WELD (E-70 LOW HYDROGEN)
FIELD CONNECTIONS: 3/8" H.S. BOLTS & 3/4" MATCH.
HOLES: 1 1/2" Ø
PAINT: STATE OF MAINE SPEC'S.

SHIP		BILL OF MATERIAL				DWG. B64-445-S3
MARK	NO.	MARK	SHAPE	LENGTH	WT.	REMARKS
S1A	1		30WF99	76' 8 3/8"		ASTM-A36
S2A	1		do	76' 8 3/8"		
S3A	1		do	76' 8 3/8"		
S4A	1		do	76' 8 3/8"		
S5A	1		do	76' 8 3/8"		
S6A	1		do	76' 8 3/8"		
S7A	1		do	76' 8 3/8"		
	24	P1	R6x3	2	2	
	12	P2	do	2	2	
	12	P3	do	2	2	
	14	P4	R10x6	1	0.6	

STRINGERS SPAN "A"			
PRINT ISSUE		Bancroft & Martin Inc. Brewer, Maine	
2 CUST. 2-11-65		SEBOEIS ROAD BRIDGE	
5 SHOP 2-11-65		HOWLAND, MAINE	
2 F.A. 2-2-65		CUSTOMER NORMAN JACKSON INC.	
DRAWN 2-1-65 C.J.M.		DESIGNER STATE HIGHWAY COMM.	
REVISION		ORDER VERBAL	
REVISION		DWG. B64-445-S3	

111-88

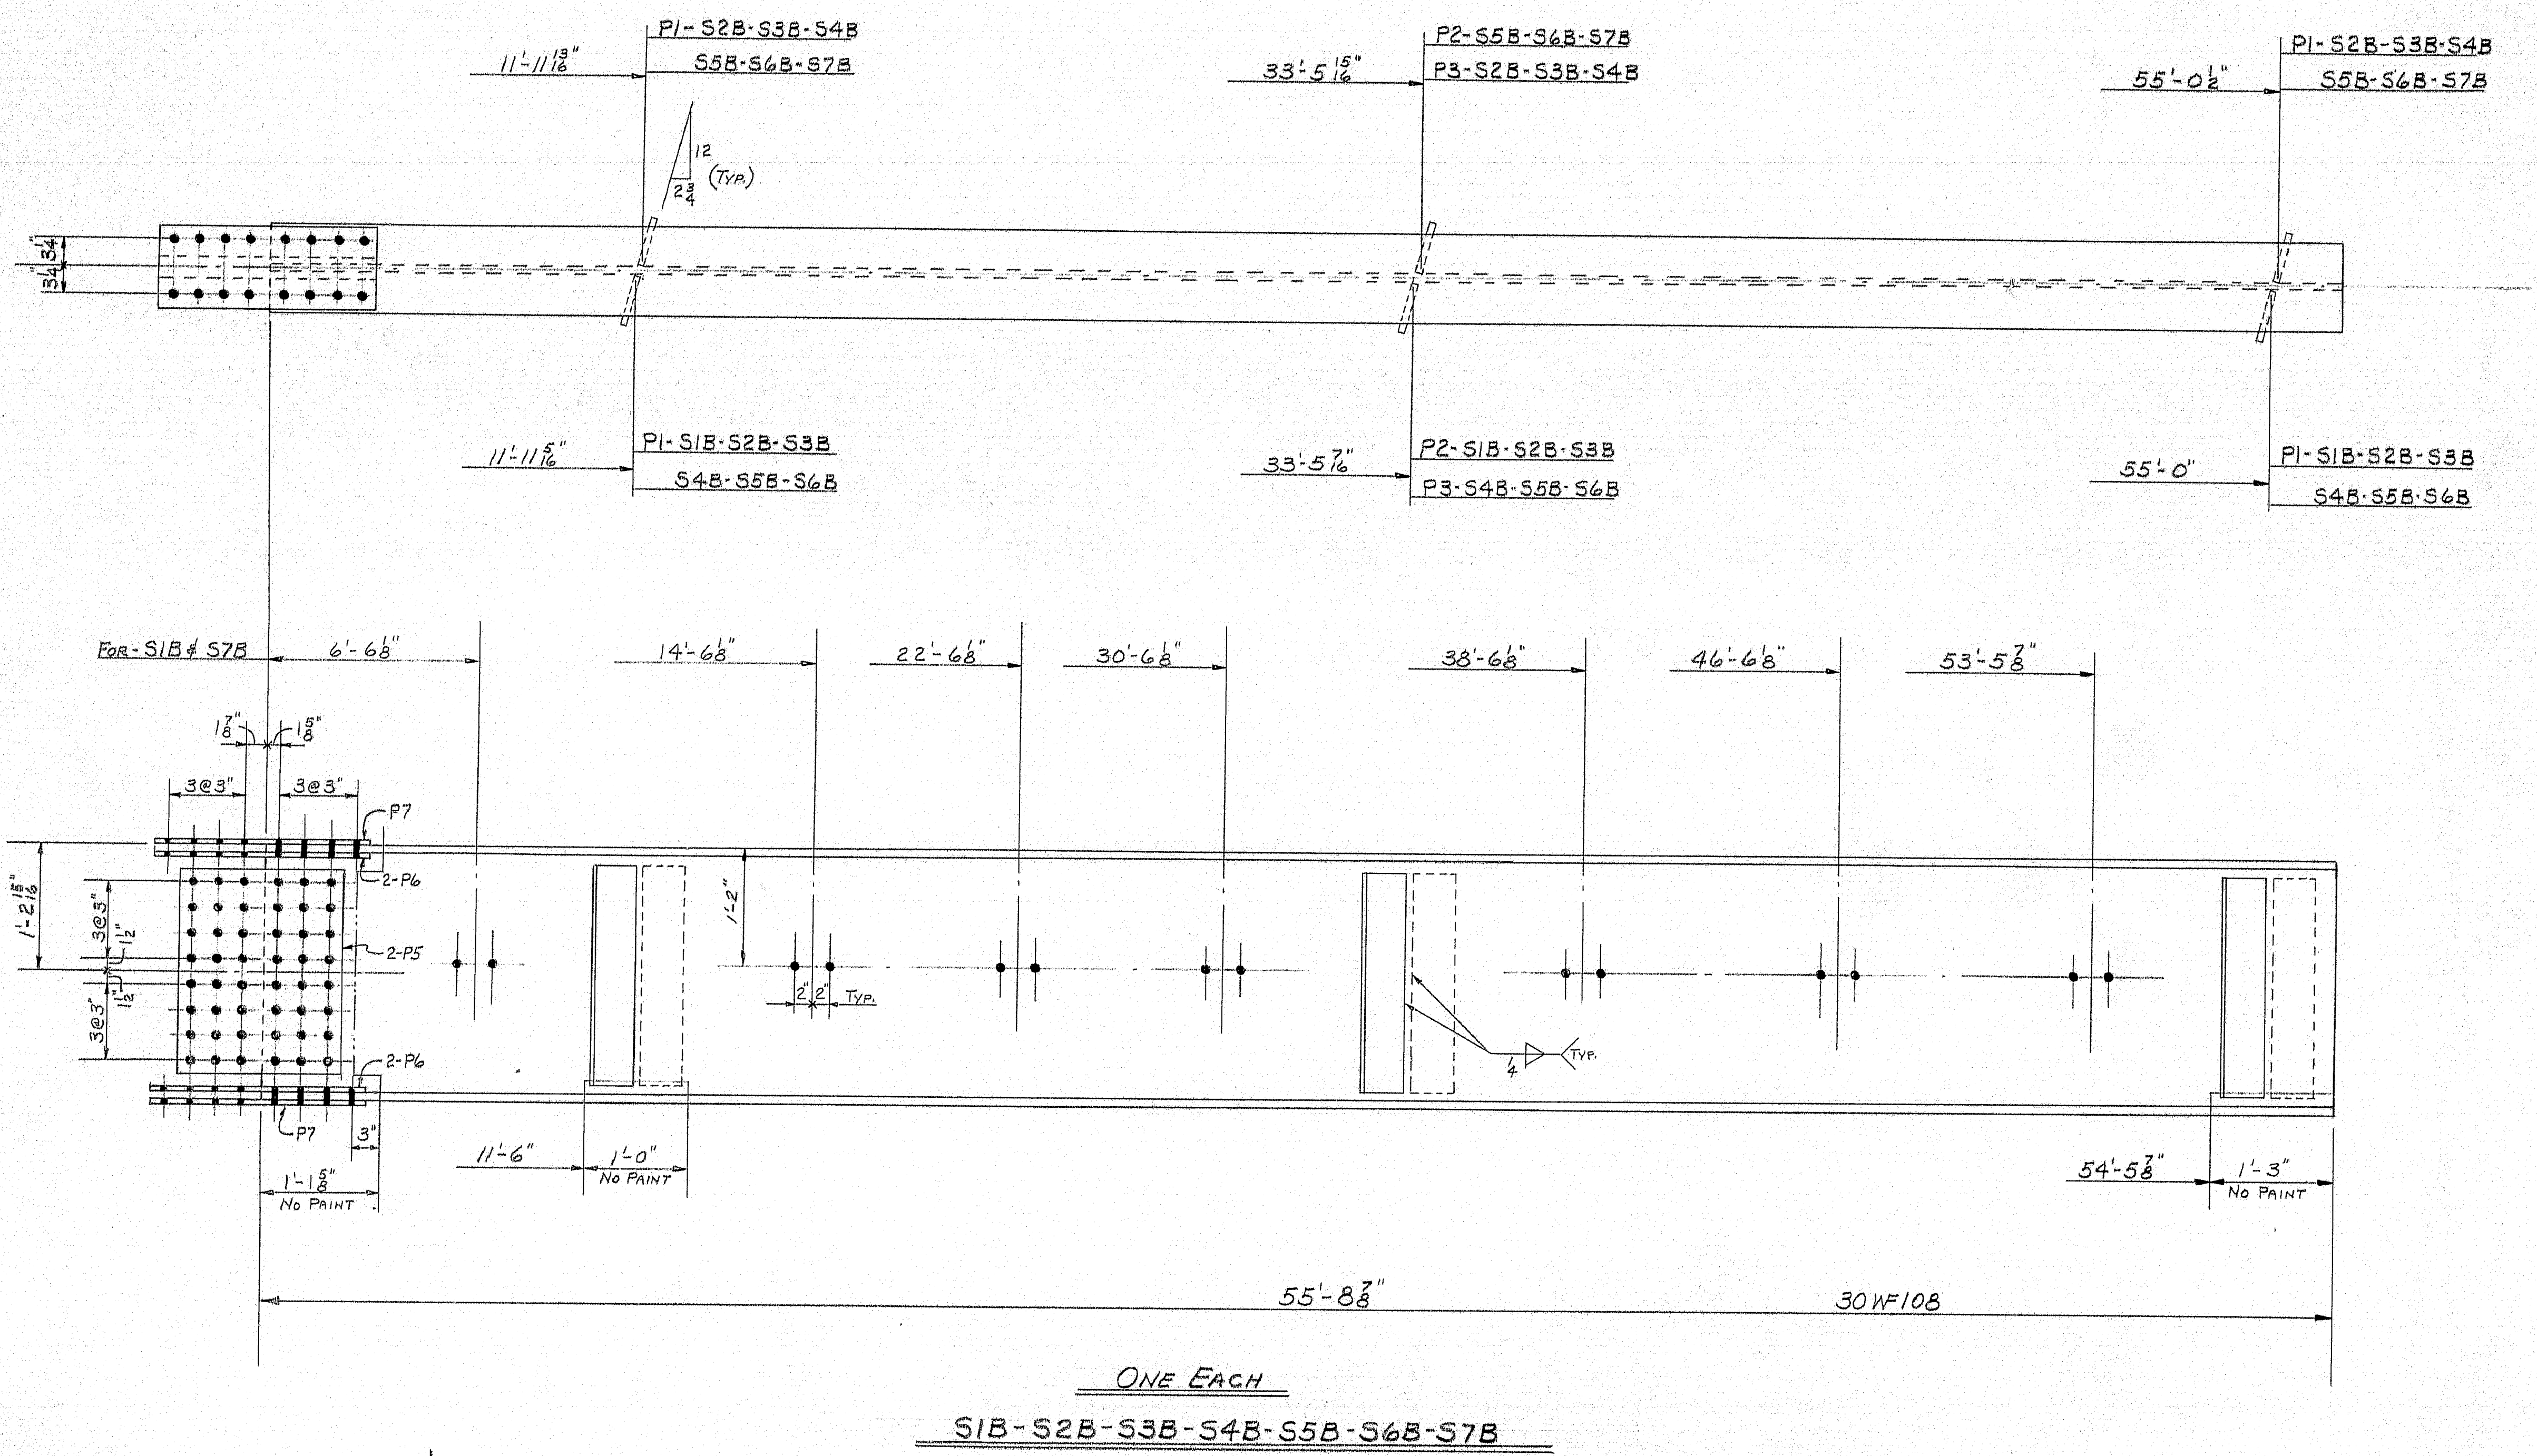

SHIP		BILL OF MATERIAL				DWG. B64-445-S4
MARK	NO.	MARK	SHAPE	LENGTH	WT.	REMARKS
S1B	1		30WF108	55' 8 3/8"		A36
S2B	1		do	55' 8 3/8"		
S3B	1		do	55' 8 3/8"		
S4B	1		do	55' 8 3/8"		
S5B	1		do	55' 8 3/8"		
S6B	1		do	55' 8 3/8"		
S7B	1		do	55' 8 3/8"		
	24	P1	P 6 x 3/8	2	2	A36
	6	P2	do	2	2	
	6	P3	do	2	2	
	14	P5	P 18 1/2 x 2	2	0	
	28	P6	P 4 x 2	2	0 1/2	
	14	P7	P 10 x 3/8	2	0 1/2	
FIELD	230	3/4" H.S. BOLTS	0	34		HEAVY NUTS-A325
	346	do	0	3		do
	576	3/4" H.S. WASHERS	0	34		do
	180	3/4" H.S. BOLTS	0	12		W/NUTS

SHOP CONNECTIONS: WELD (E-70 LOW HYDROGEN)
FIELD CONNECTIONS: BOLT 3/4" H.S. # 3/4" MACH.
HOLES: 1 1/8"
PAINT: STATE OF MAINE SPEC'S

PRINT ISSUE		STRINGERS SPAN-"B"	
		Bancroft & Martin Inc. Brewer, Maine	
		SEBOEIS ROAD BRIDGE HOWLAND, MAINE	
2	CUST. 2-11-65	CUSTOMER NORMAN E. JACKSON INC.	
5	SHOP 2-11-65	DESIGNER STATE HIGHWAY COMM.	
2	F.A. 2-2-65	DRAWN 2-2-65 C.J.M.	
REVISION		ORDER VERBAL	
REVISION		DWG. B64-445-S4	
REVISION			

111-89