




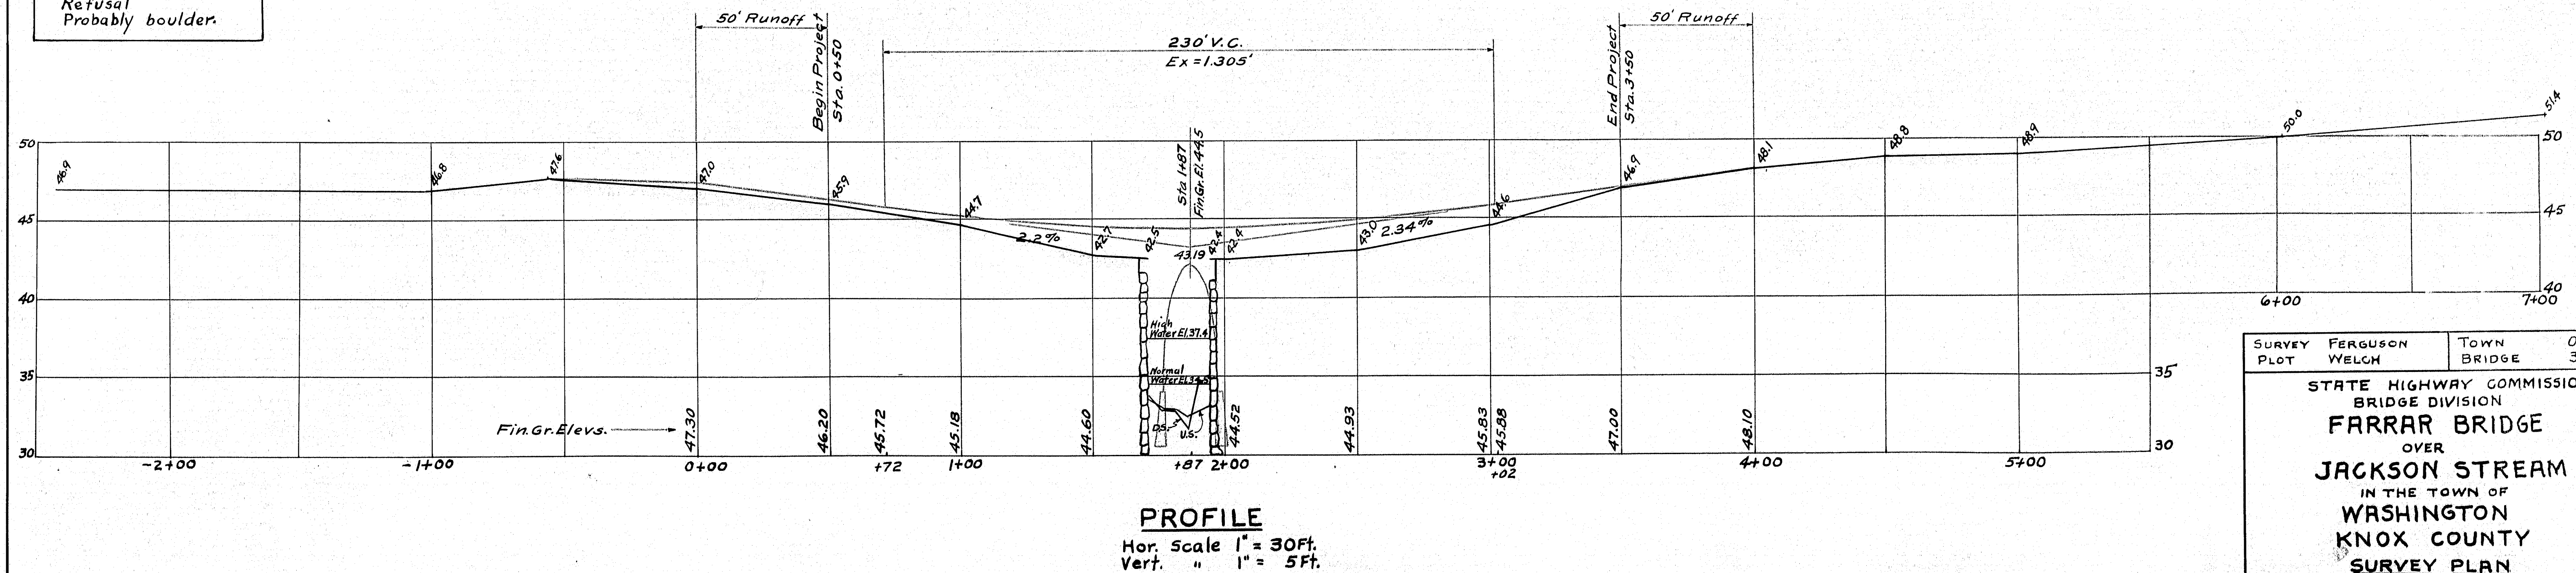

SURVEY	FERGUSON	TOWN	07-18
PLOT	WELCH	BRIDGE	3929
STATE HIGHWAY COMMISSION			
BRIDGE DIVISION			
FARRAR BRIDGE			
OVER			
JACKSON STREAM			
IN THE TOWN OF			
WASHINGTON			
KNOX COUNTY			
SURVEY PLAN			
SHEET 1 OF 3 AUGUSTA, ME. Nov. 1945			

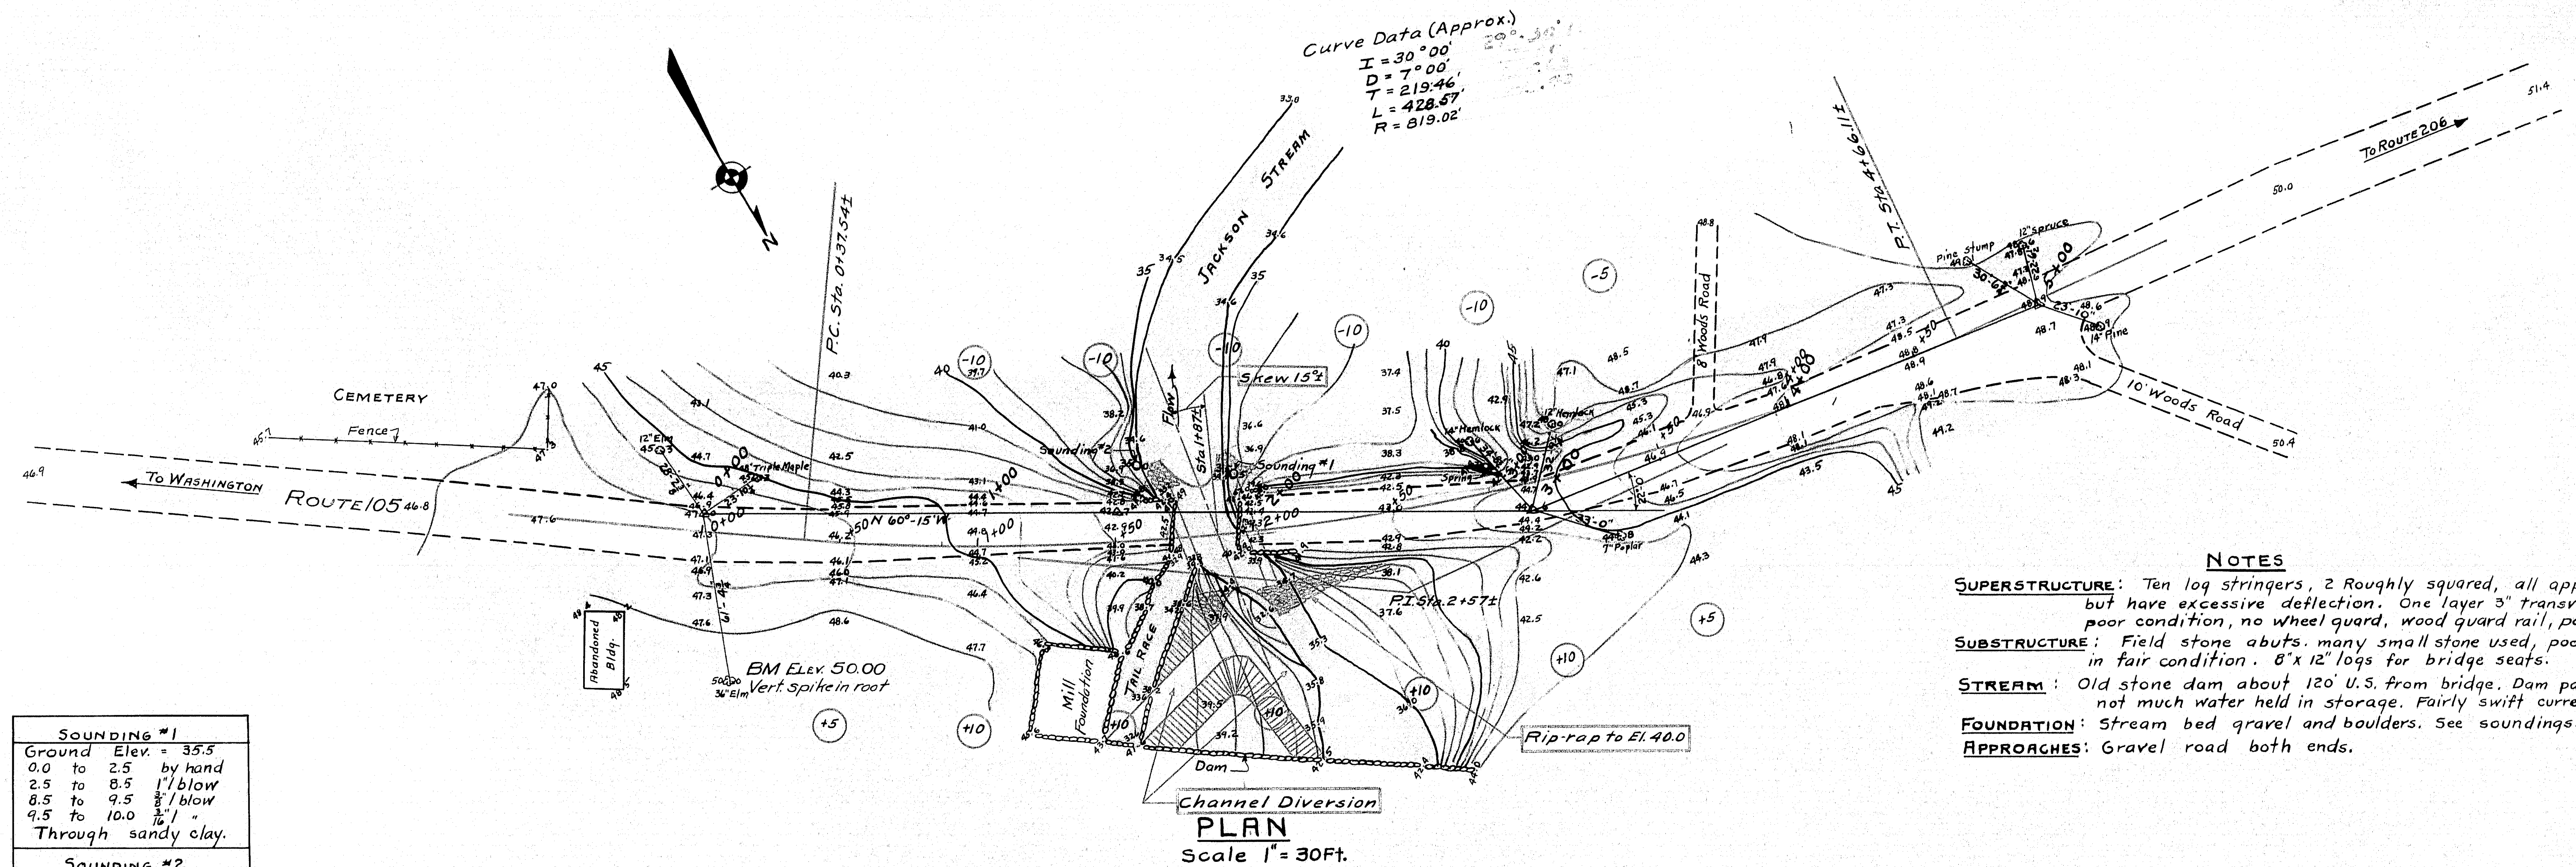

Plot - WHITE	Town 07-18
Check - COTTON	Bridge 3929
STATE HIGHWAY COMMISSION	
BRIDGE DIVISION	
FARRAR BRIDGE	
OVER	
JACKSON STREAM	
IN THE TOWN OF	
WASHINGTON	
KNOX COUNTY	
CROSS SECTIONS	
SHEET 2 OF 3 AUGUSTA, ME. JUNE 1946	

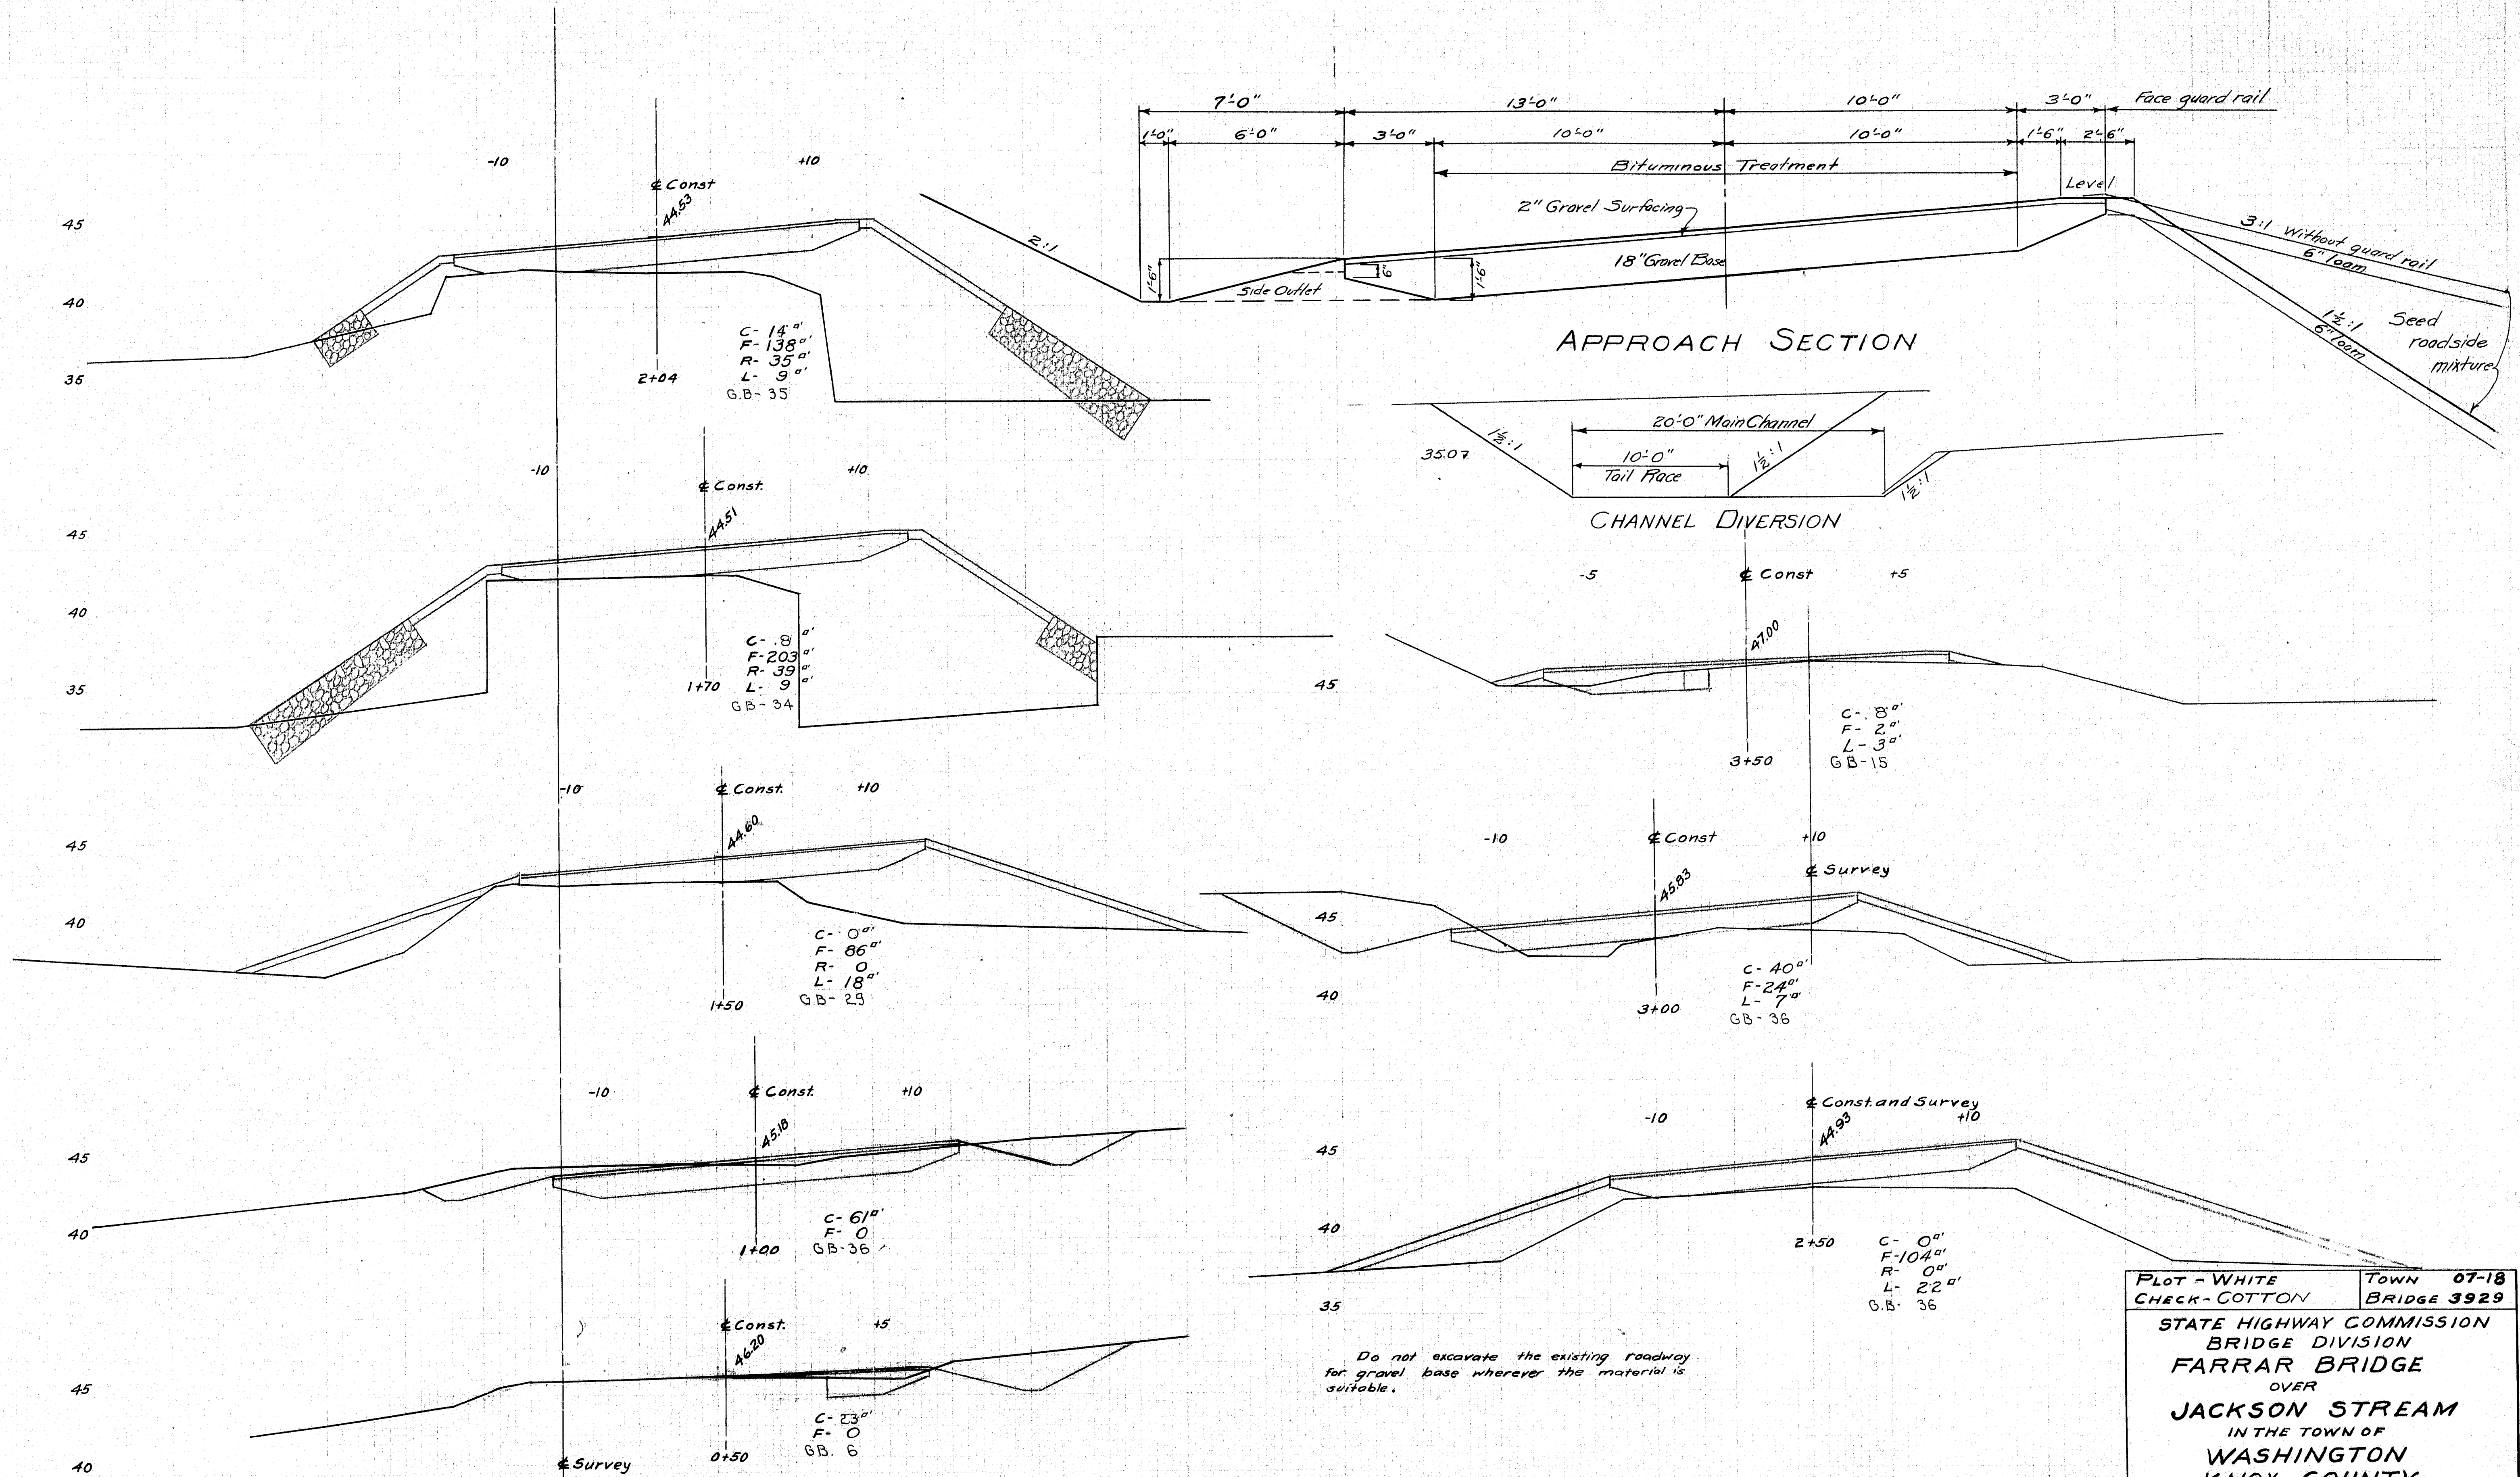