


F.H.V.A. REG. NO.	STATE	PROJECT NUMBER	SHEET NO.	TOTAL SHEETS
1	MAINE	#5724	1	1

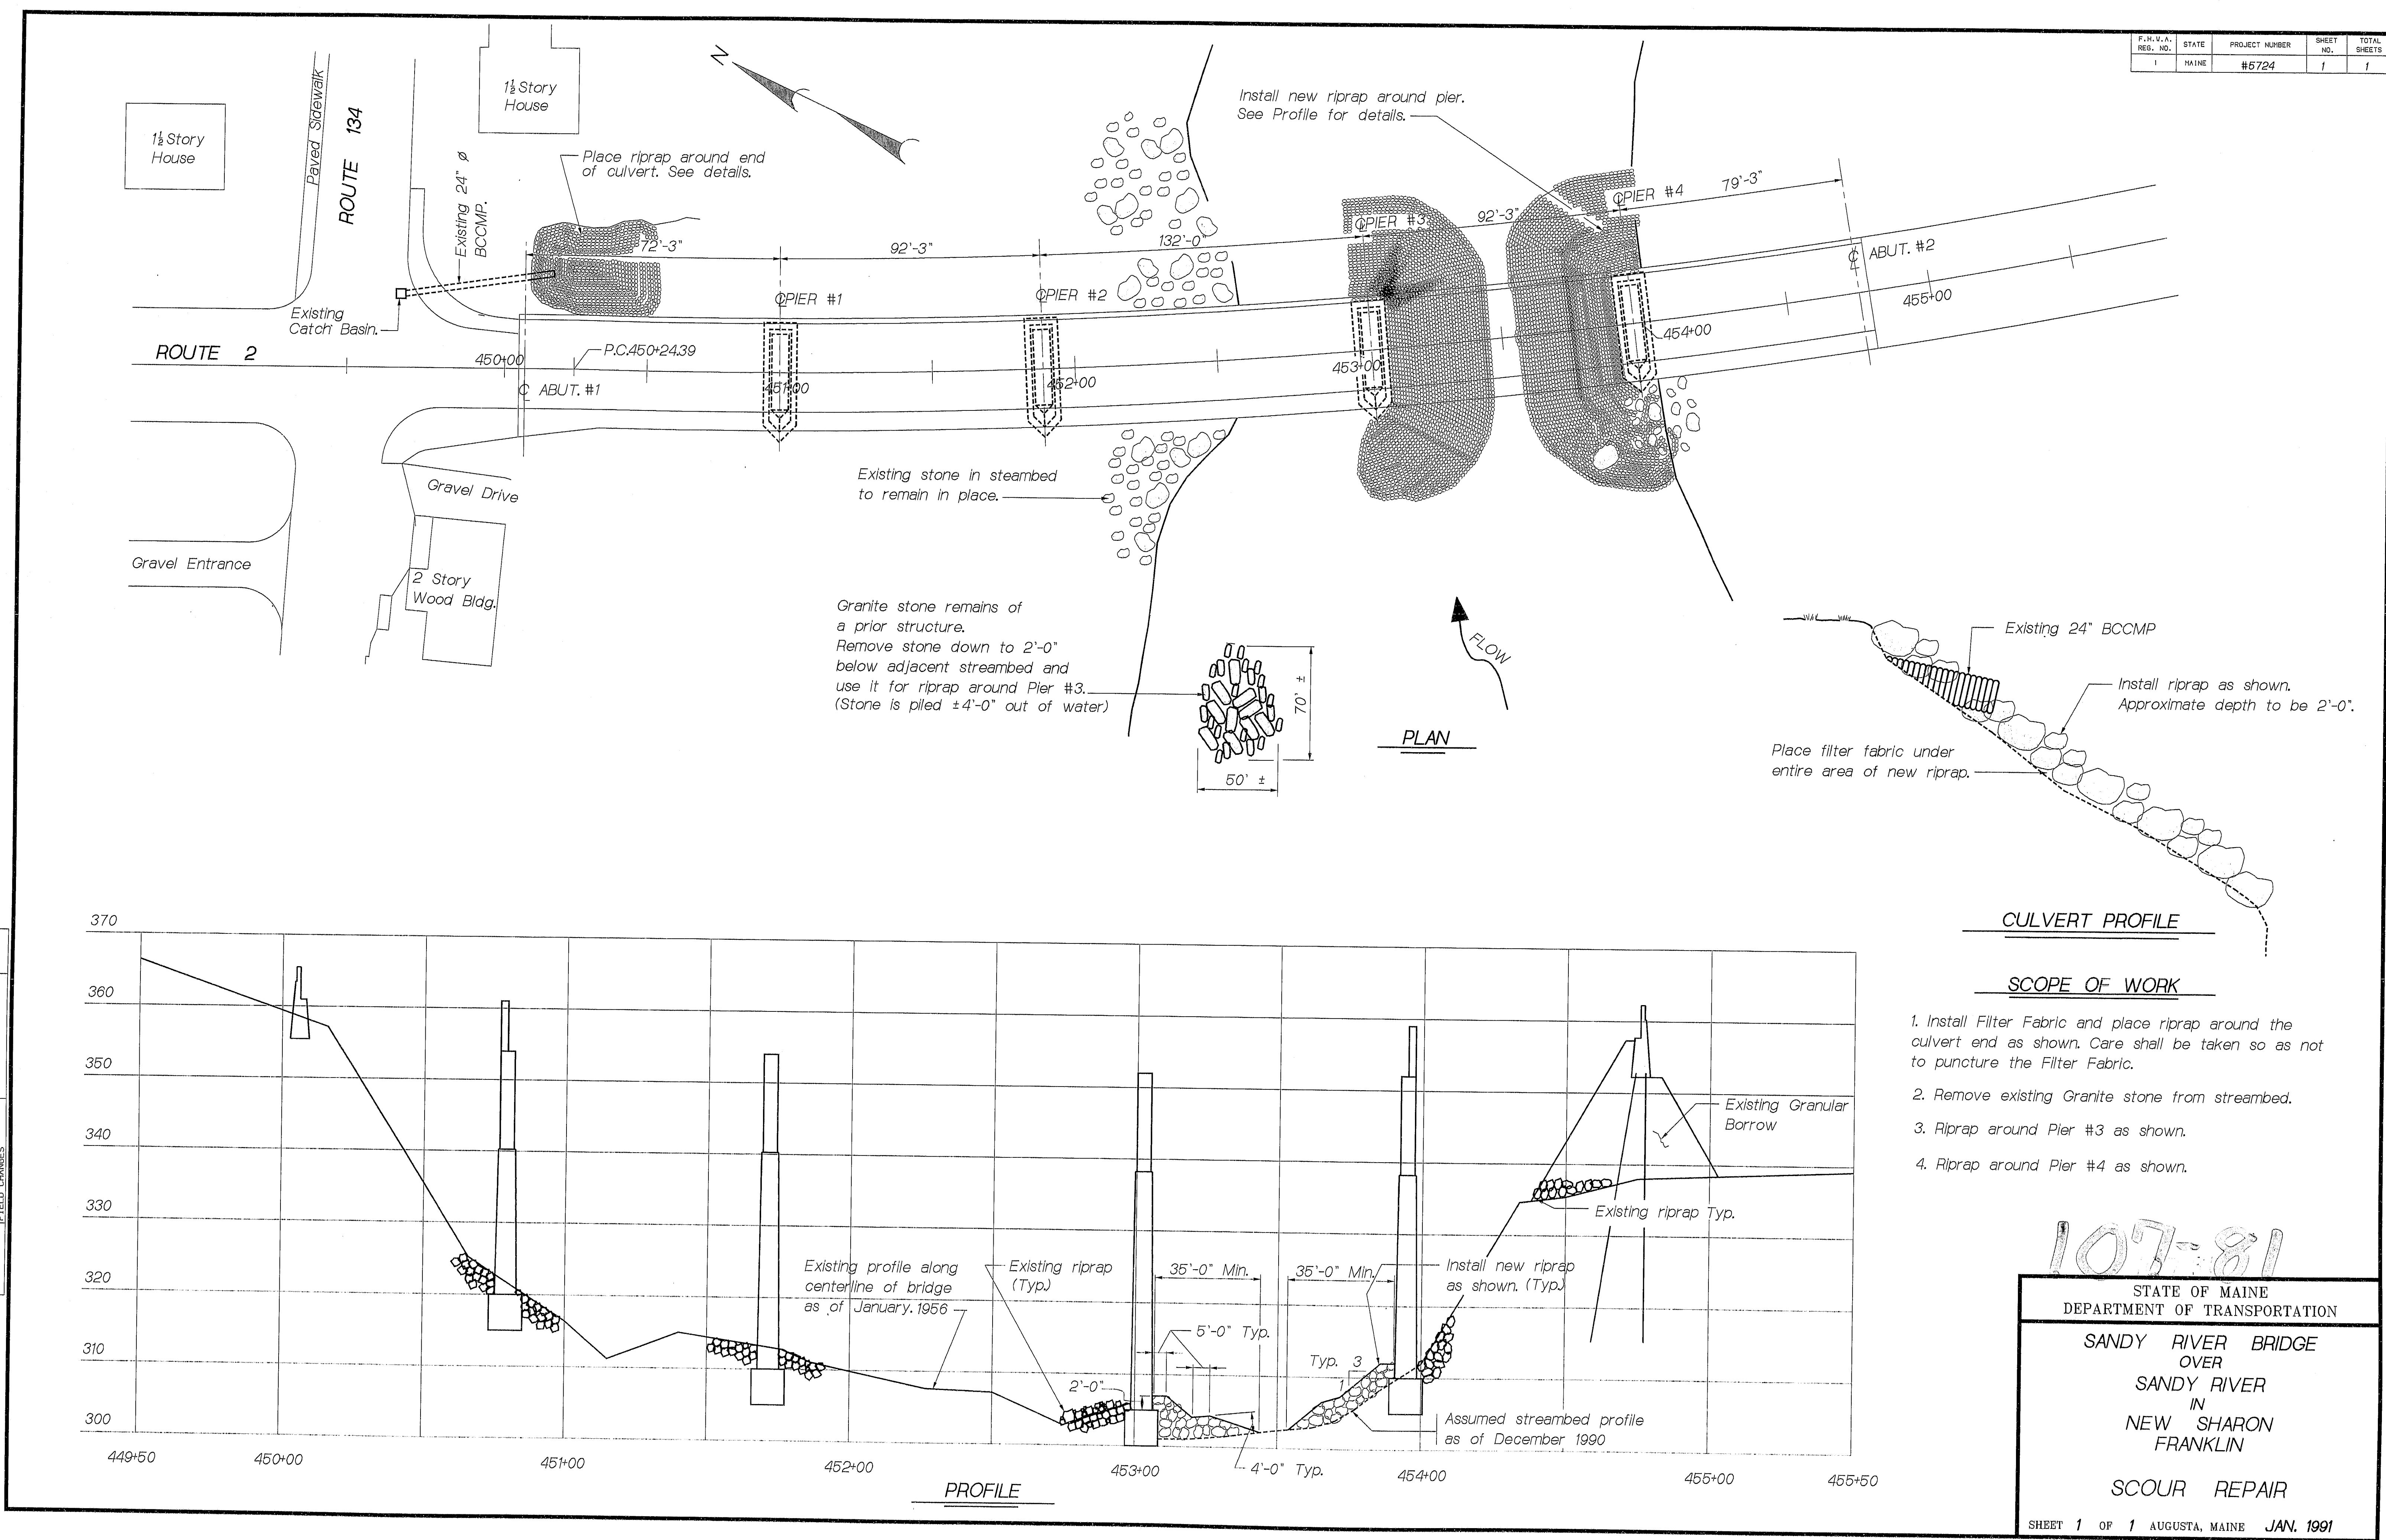

PROJECT DESIGN ENGINEER	BY	DATE
DESIGN-DETAILED	LSBENNER	1-91
CHECKED		
REVISIONS		
FIELD CHANGES		

25FEB92-0104-20

107-81

STATE OF MAINE
DEPARTMENT OF TRANSPORTATION

SANDY RIVER BRIDGE
OVER
SANDY RIVER
IN
NEW SHARON
FRANKLIN

SCOUR REPAIR

SHEET 1 OF 1 AUGUSTA, MAINE JAN. 1991