


SYMBOLS	
— P (IRON PIPE or PIN)	
— DETECTIVE TANK	— CROSSPOOL
— OWELL	— OSPRING
— WATER LINE of MAIN	
— SEWER LINE	
— CELLAR DRAIN	
— UNDERGROUND WIRE or CABLE	
— EASEM. LIMIT LINE	
— LIMITS of HWY. SLOPE EASEMENT	
— GRADING LIMITS	
— LIMITS of GRADING RIGHTS	
— PROPERTY LINE	
— EXISTING RIGHT OF WAY	
— NEW R/W	
— NEW R/W WITHIN EXISTING R/W	


ITEM	FIGURED	PLOTTED	CHECKED
BASE LINE			
TOPOGRAPHY		T. L. B.	
R/W LINES			
AREAS	K. J. C.		
EXIST. R/W		L. G. H.	

REVISIONS			
NO.	DATE	DESCRIPTION	BY
1	10/93	ADD ITEMS NO. (1) & (2)	K. J. C.
2	10/93	ADD ITEM NO. (4)	K. J. C.

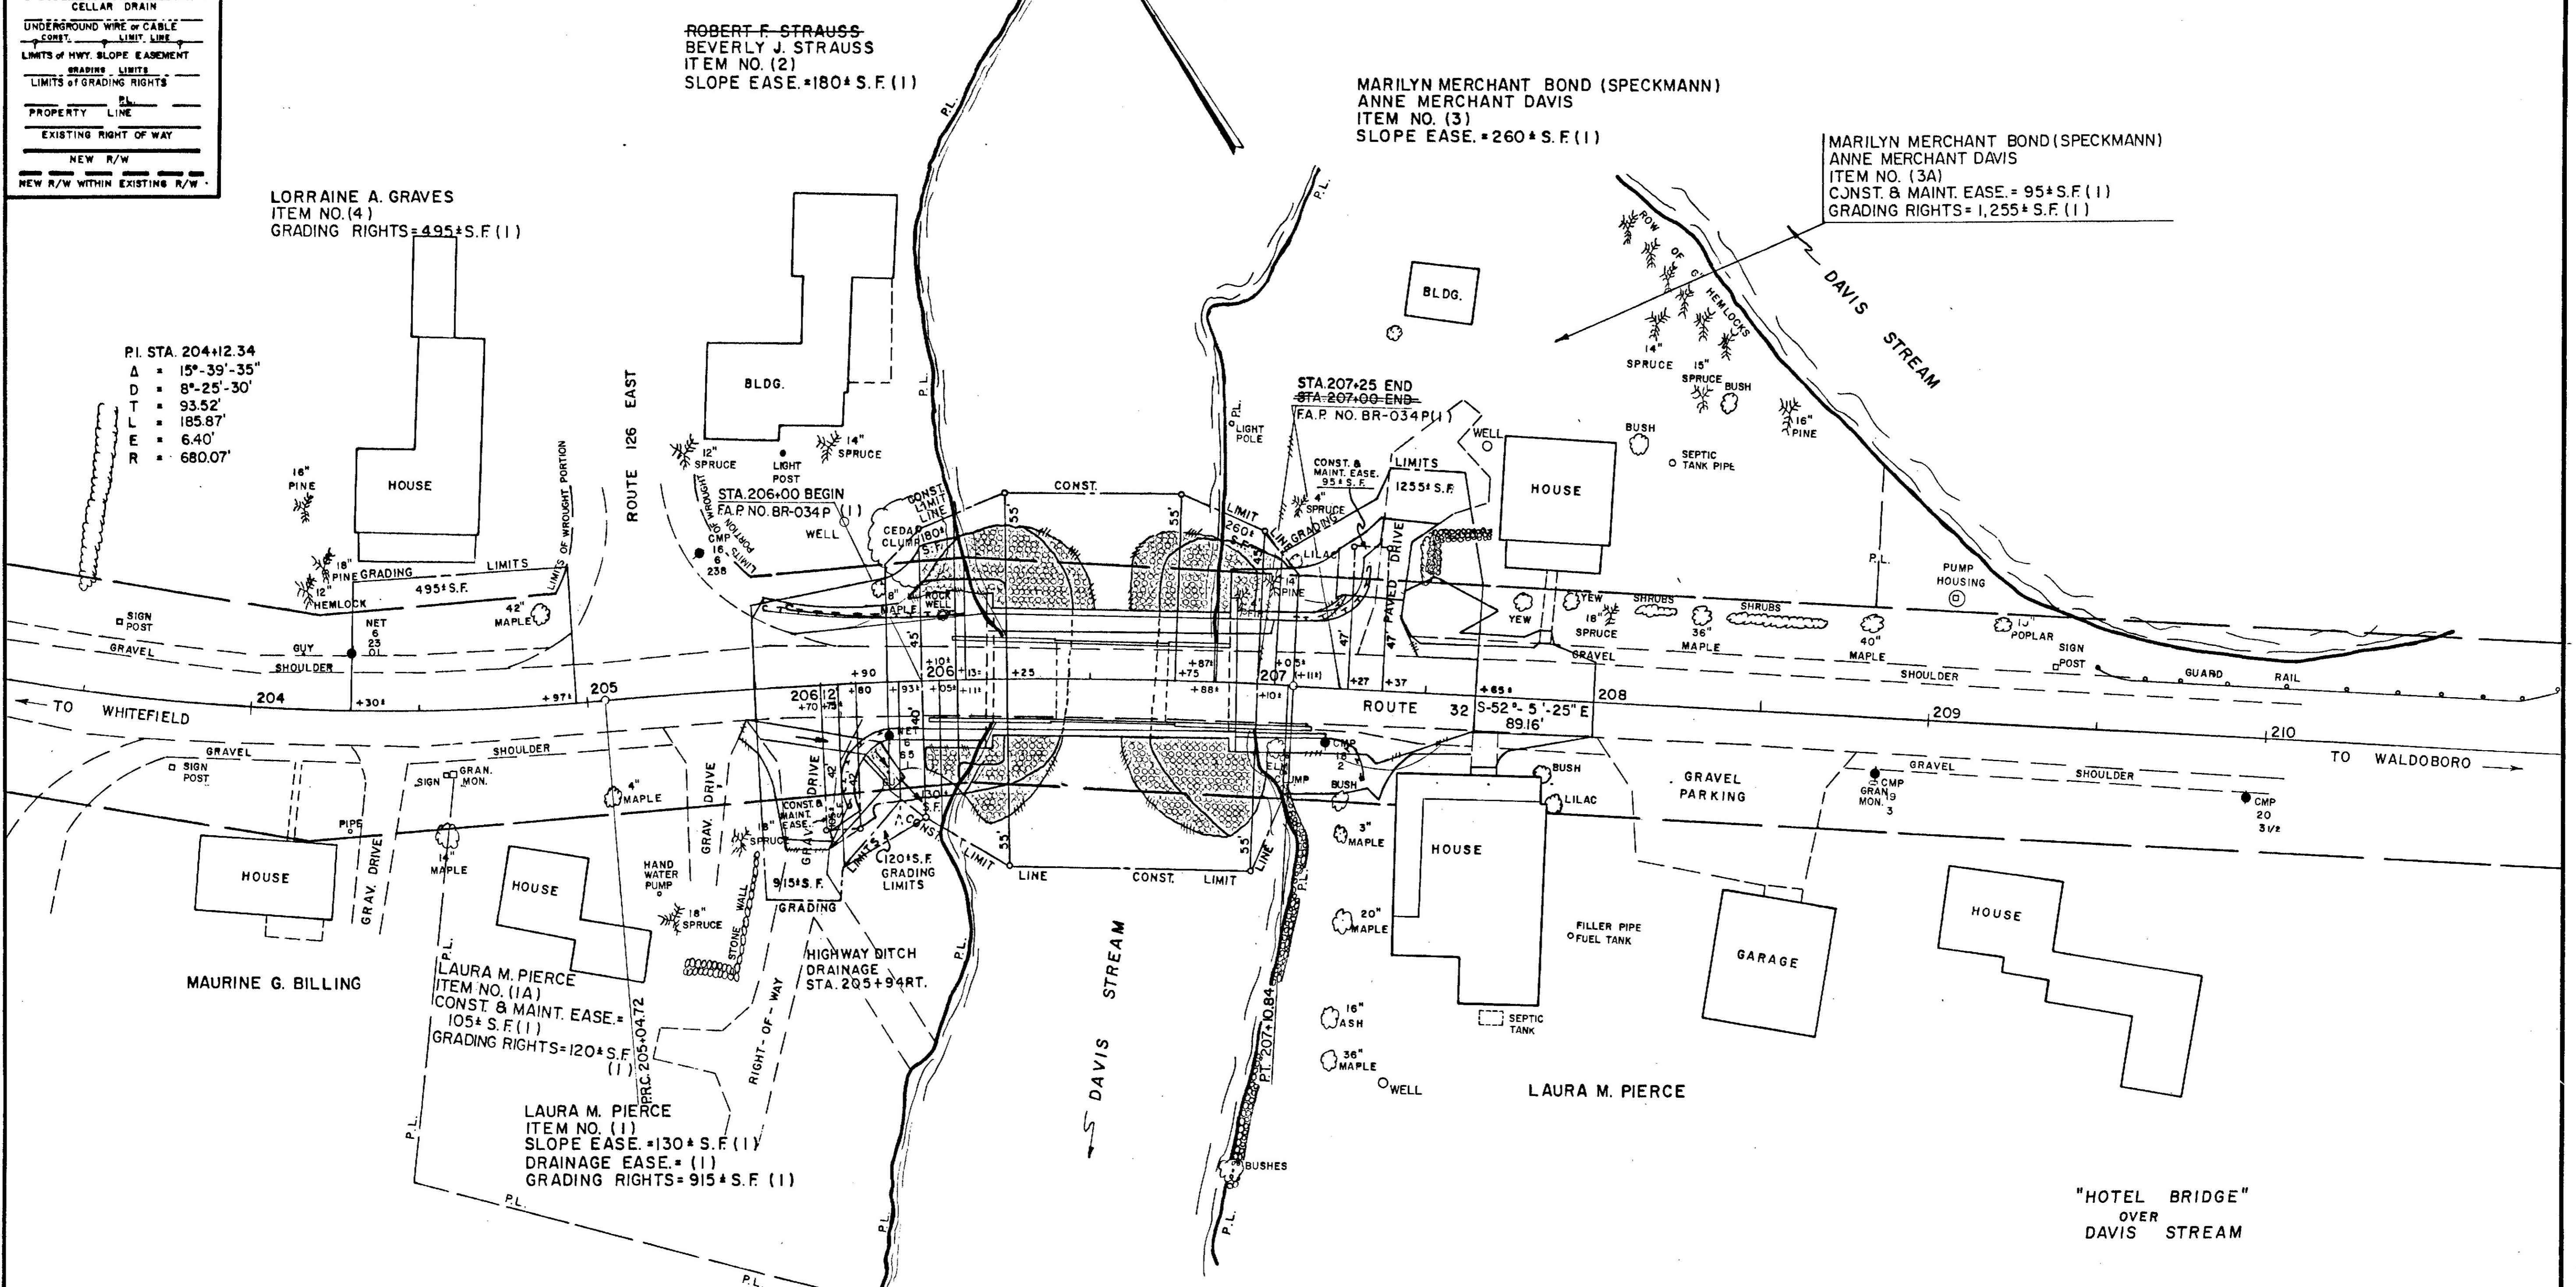

PLAN FILED IN PLAN BOOK 57 PAGE 72 AUG. 96				
COUNTY RECORD				
NO.	GRANTOR	INSTRUMENT	DATE	PAGE
1	LAURA M. PIERCE	EASEMENT	4/14/93	1867 132
2	BEVERLY J. STRAUSS	EASEMENT	5/7/93	1873 296
3	MARILYN MERCHANT BOND SPECKMANN AND ANNE MERCHANT DAVIS	EASEMENT	4/8/93	1867 134
1A	LAURA M. PIERCE	EASEMENT	10/26/93	1936 315
3A	MARILYN MERCHANT BOND SPECKMANN ET AL	EASEMENT	10/26/93	1936 313

EXISTING R/W
LINCOLN COUNTY RECORDS
VOLUME 5, PAGE 136, 4 RODS
PRESCRIPTIVE EASEMENT FOR HIGHWAY
PURPOSES WITHIN LIMITS OF WROUGHT PORTION.

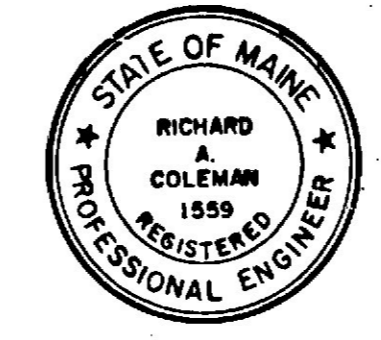

MAINE DEPARTMENT OF TRANSPORTATION-CENTERLINE CONTROL					
CONTROL MONUMENTS			TRAV. CONTROL POINTS		
STATION	NORTH	EAST	NUMBER	NORTH	EAST

004220.00

STATE OF MAINE
DEPARTMENT OF TRANSPORTATION

RIGHT OF WAY MAP
STATE HIGHWAY "34"

JEFFERSON LINCOLN COUNTY
FEDERAL AID PROJECT NO. BR-034 P (1)

DATE: MARCH 1993
SCALE: 1 INCH = 25 FEET

APPROVED:
DANA F. CONNORS
COMMISSIONER

SHEET NO. 1 OF 1 SHEET
D.O.T. FILE NO. 8-127

RICHARD A. COLEMAN
CHIEF ENGINEER