



STATE OF MAINE
DEPARTMENT OF TRANSPORTATION



SEBEC
PISCATAQUIS COUNTY
ROUTE 6
011486.00
PROJECT LENGTH: 0.010 MILES
STRUT REHABILITATION

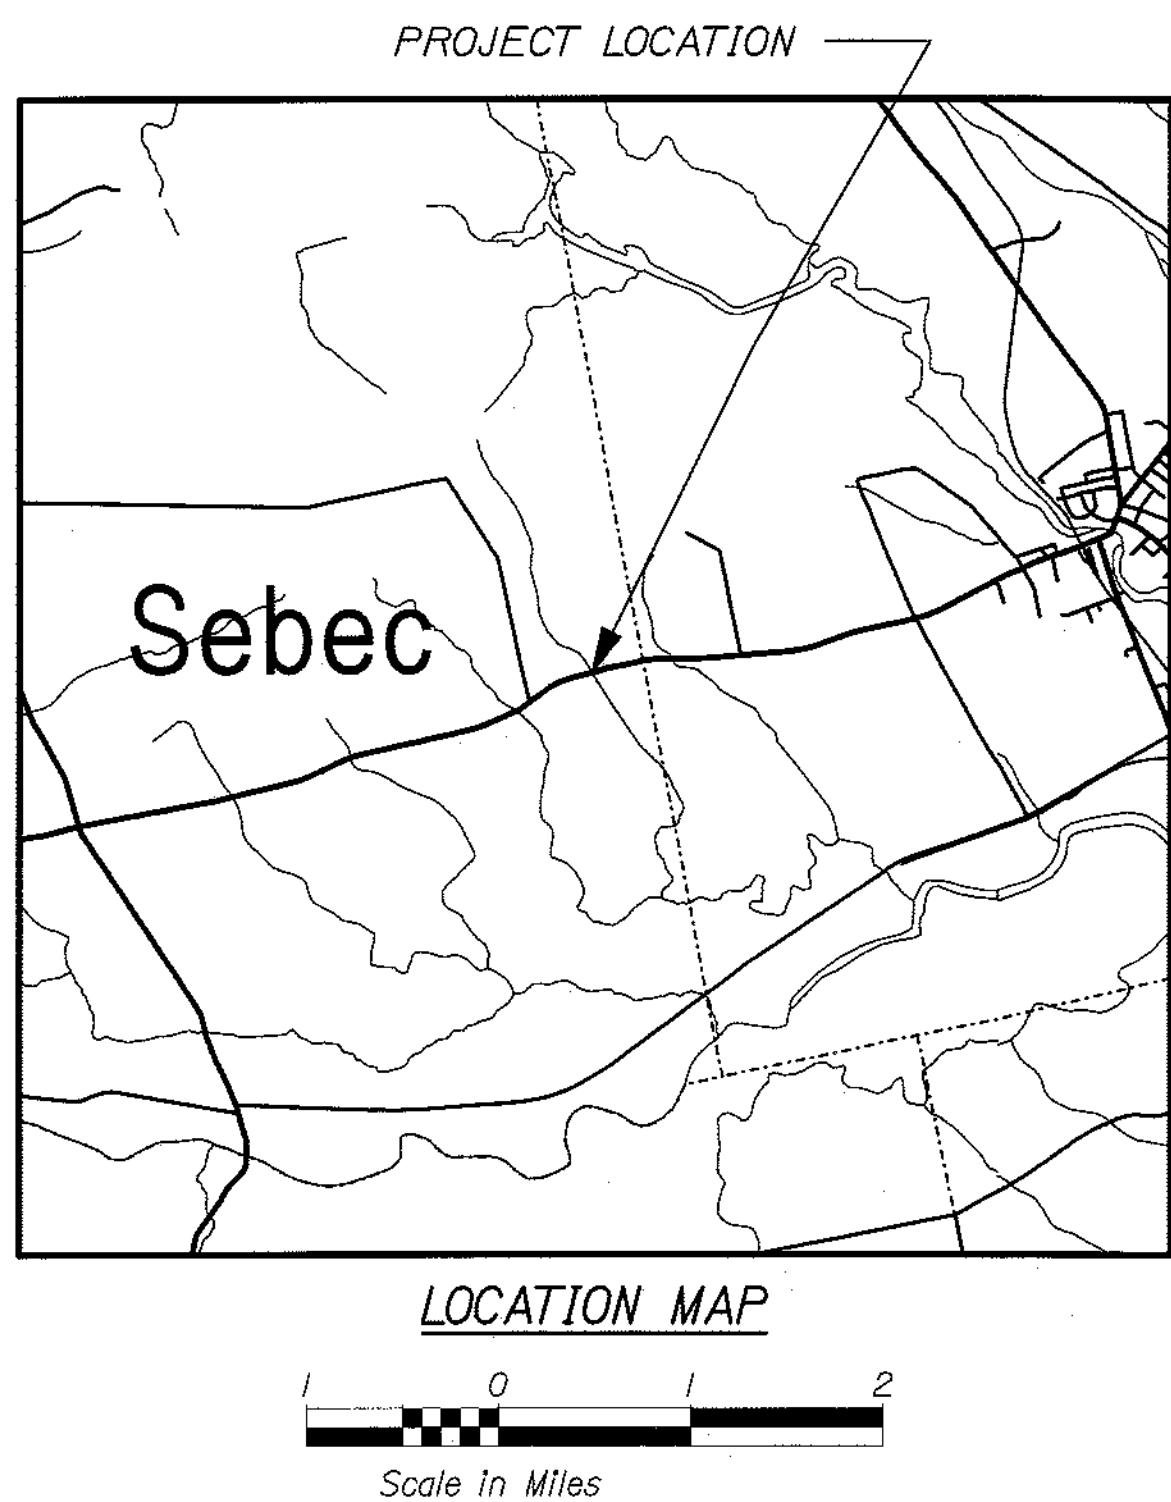

PROJECT LOCATION
STATION 4+00
BRLM: 108.34 - ERLM: 108.35

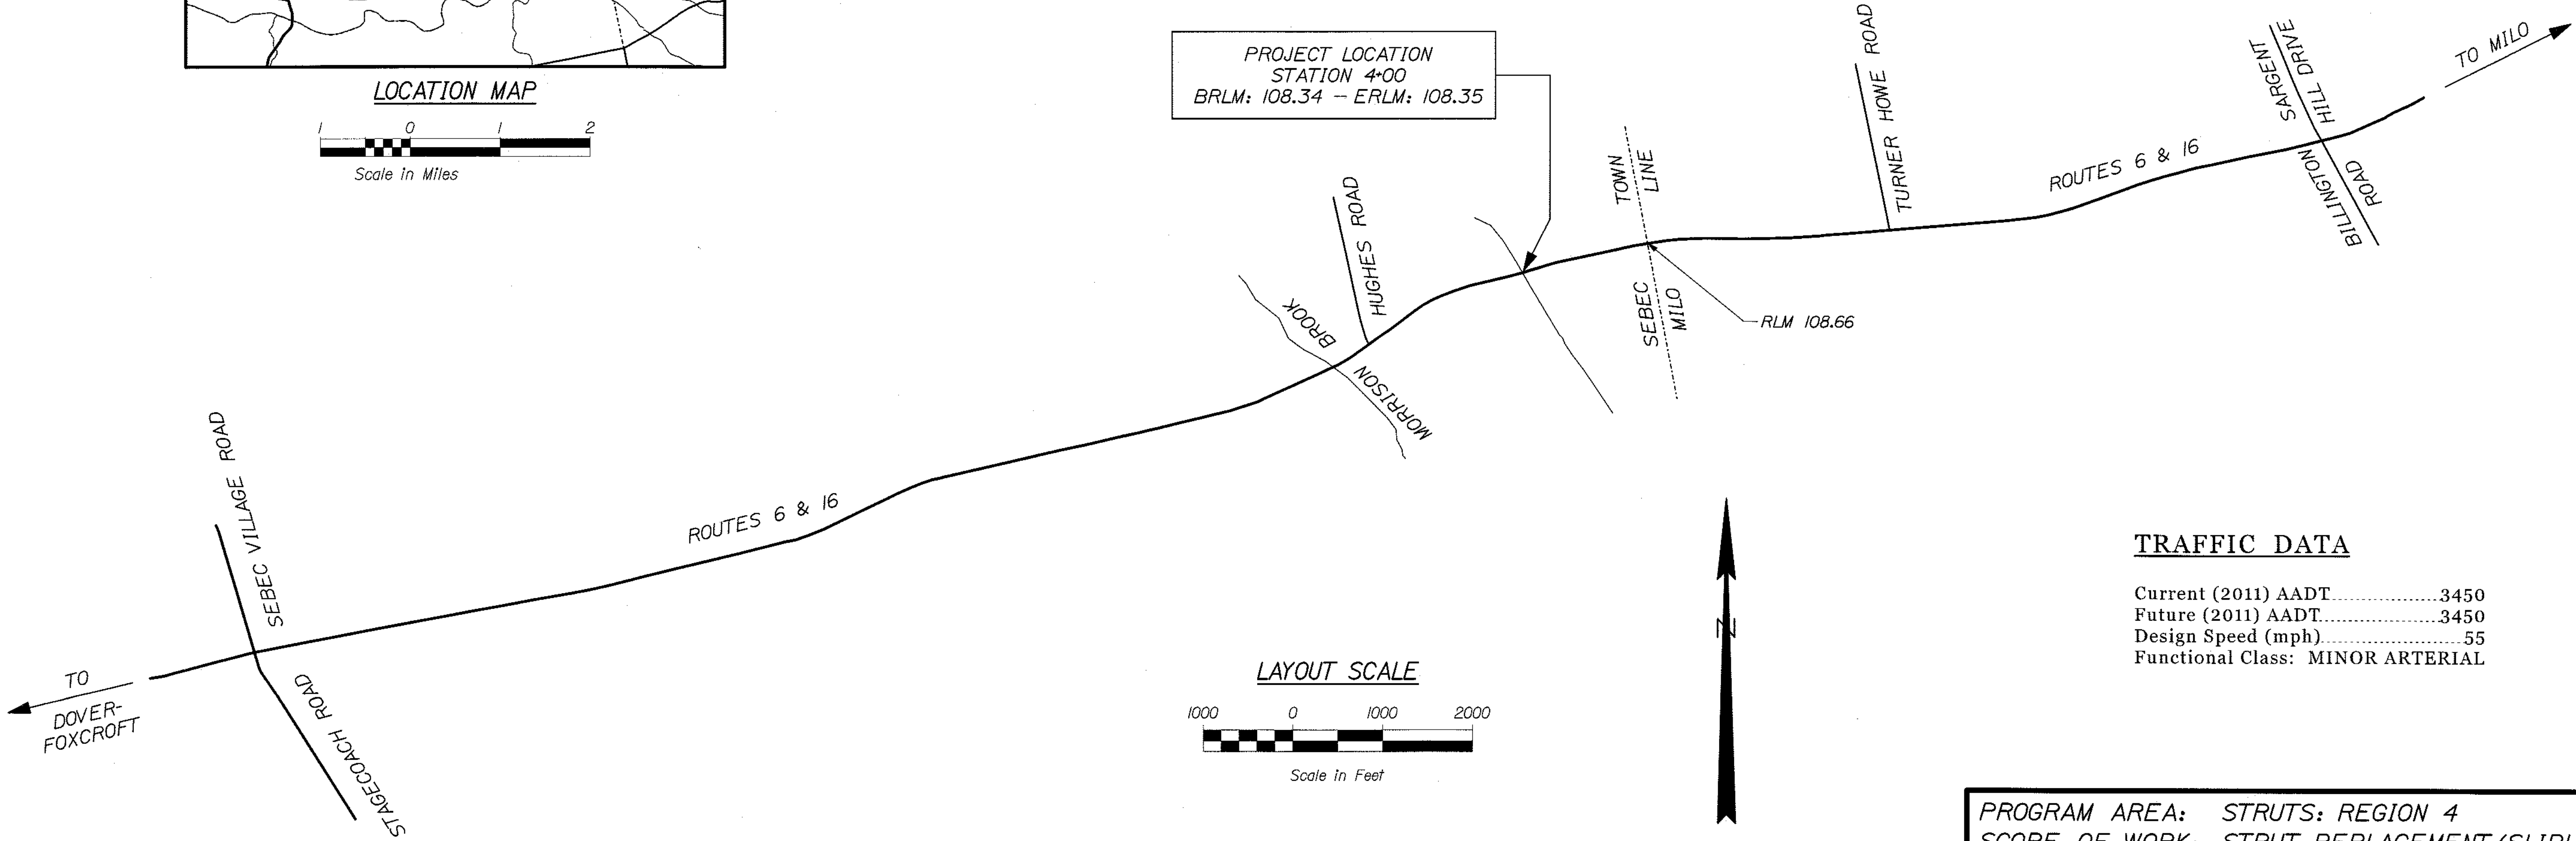

INDEX OF SHEETS	
Description	Sheet No.
Title Sheet	1
Plan	2
Cross - Sections	3
Right of Way Map	4

TRAFFIC DATA

Current (2011) AADT.....3450
Future (2011) AADT.....3450
Design Speed (mph).....55
Functional Class: MINOR ARTERIAL

PROGRAM AREA: STRUTS: REGION 4
SCOPE OF WORK: STRUT REPLACEMENT/SLIPLINE

STATE OF MAINE DEPARTMENT OF TRANSPORTATION	APPROVED	DATE
COMMISSIONER	3/23/11	3/25/11
CHIEF ENGINEER	3/23/11	3/25/11

PROJECT INFORMATION	SIGNATURE	P.E. NUMBER	DATE
PROGRAM	1/22/98	3/23/2011	
PROJECT MANAGER			
DESIGNER			
CONSULTANT			
PROJECT RESIDENT			
CONTRACTOR			
PROJECT COMPLETION DATE			

WIN 11486.00

SEBEC ROUTE 6 TITLE SHEET

SHEET NUMBER
1
OF 4

Date: 3/25/2011

Username: michael.lenko

Division: HIGHWAY

Filename: ...\\highway\\nsta\\011_HDP\\plan1.dgn


SEE: FORREST A. SMART SURVEY
REC. PISCATAQUIS REGISTRY OF DEEDS
CAB. E, DRAWER 8

DAVID C. MALAY
MARIANN Z. MALAY
ITEM NO. (1)
TEMP. ACCESS ROAD EASE. = 0.12± AC. (1)
TOTAL AREA = 35± AC. (PER OWNER)


STATION 0+24, 35 ft. LT TO STATION 2+78, 70 ft. LT
INSTALL TEMPORARY ELECTRIC FENCE.

STATION 0+24, 35 ft. LT TO STATION 2+87, 37 ft. LT TO
STATION 2+78, 70 ft. LT - REMOVE EXISTING ELECTRIC FENCE.
THIS FENCE WILL BE REINSTALLED OR REPLACED AFTER
SLIPLINE IS COMPLETE AND TEMPORARY CONTRSUTION
ACCESS IS NO LONGER NEEDED.

MADLINE ACKER - TRUSTEE OF MADLINE ACKER TRUST
AUBREY D. ACKER - TRUSTEE OF AUBREY D. ACKER TRUST
ITEM NO. (3)
DRAIN. EASE. = 1002± S.F. (1)
TOTAL AREA = 210± AC. (PER OWNER)

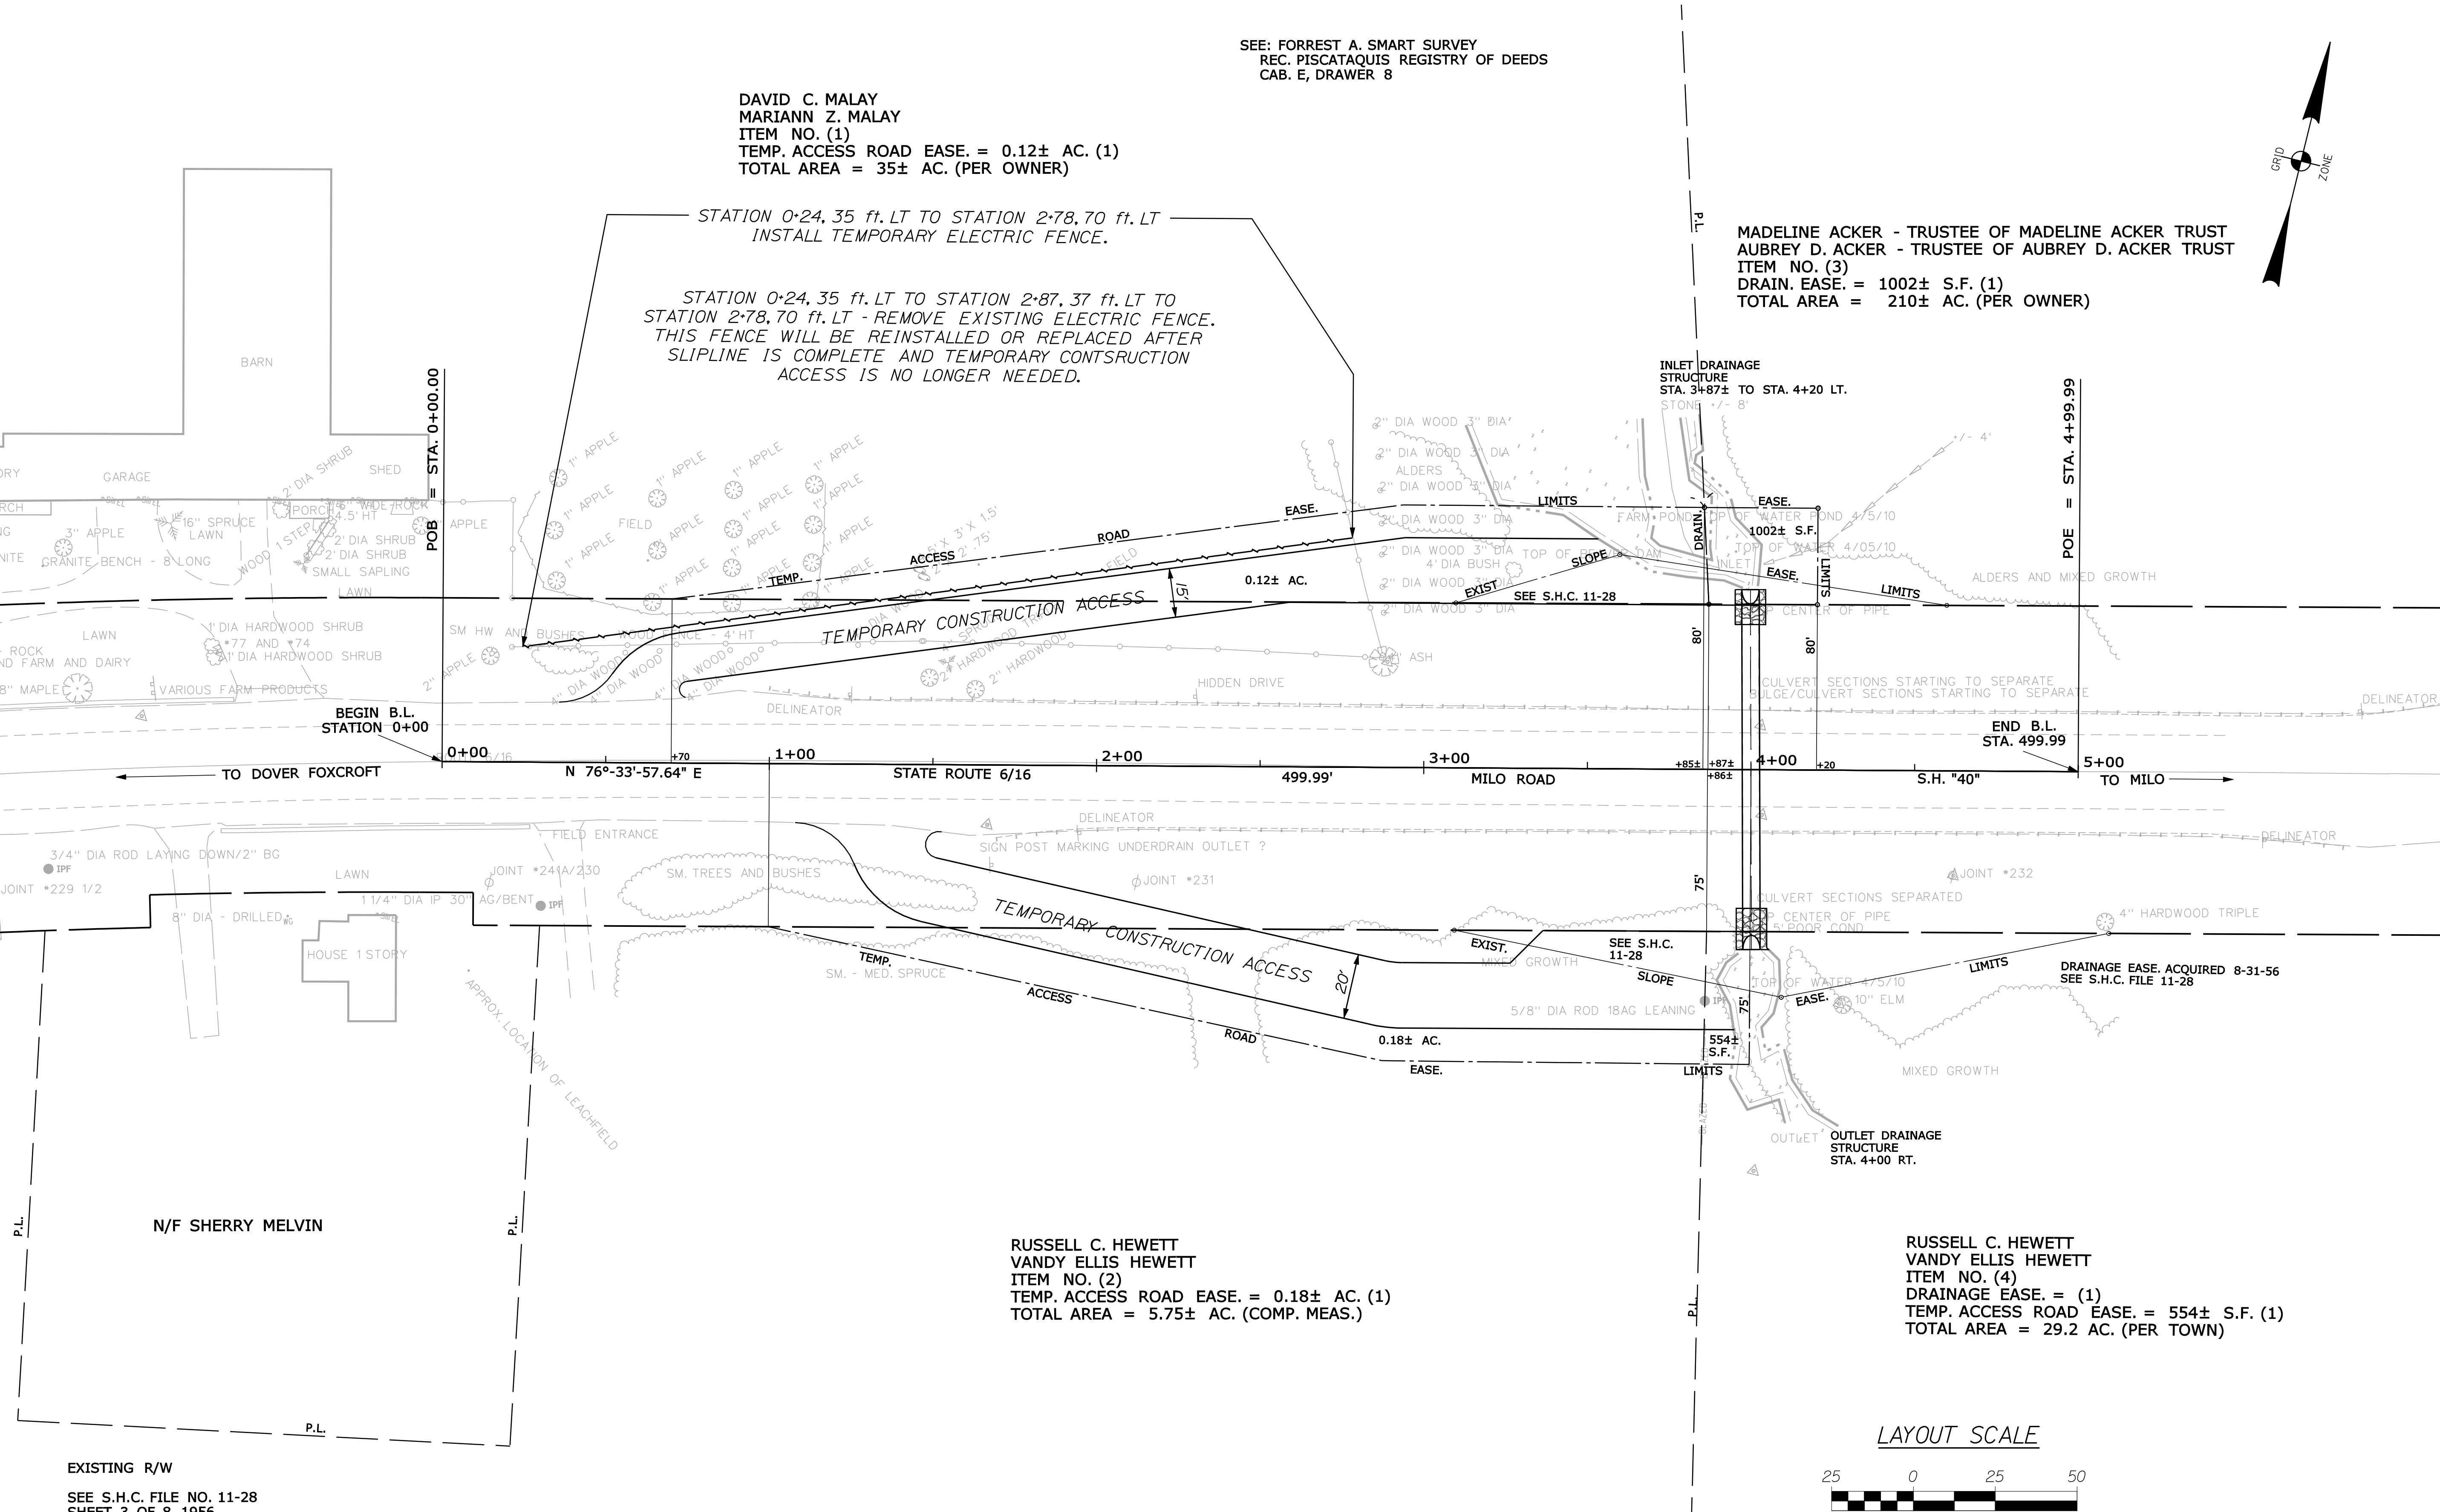

STATE OF MAINE		DEPARTMENT OF TRANSPORTATION		11486.00		WIN		11486.00		HIGHWAY PLANS	
DATE		SIGNATURE		P.E. NUMBER		DATE		DATE		DATE	
PROJ. MANAGER	D. LOVELY	BY									
DESIGN-DETAILED	J. LUCAS	CHECKED-REVIEWED	J. MAILMAN								
DESIGN-DETAILED		DESIGN-DETAILED									
REVISIONS 1		REVISIONS 1									
REVISIONS 2		REVISIONS 2									
REVISIONS 3		REVISIONS 3									
REVISIONS 4		REVISIONS 4									
FIELD CHANGES		FIELD CHANGES									
SEBEC ROUTE 6 PLANS										SHEET NUMBER	
										2	
										OF 4	

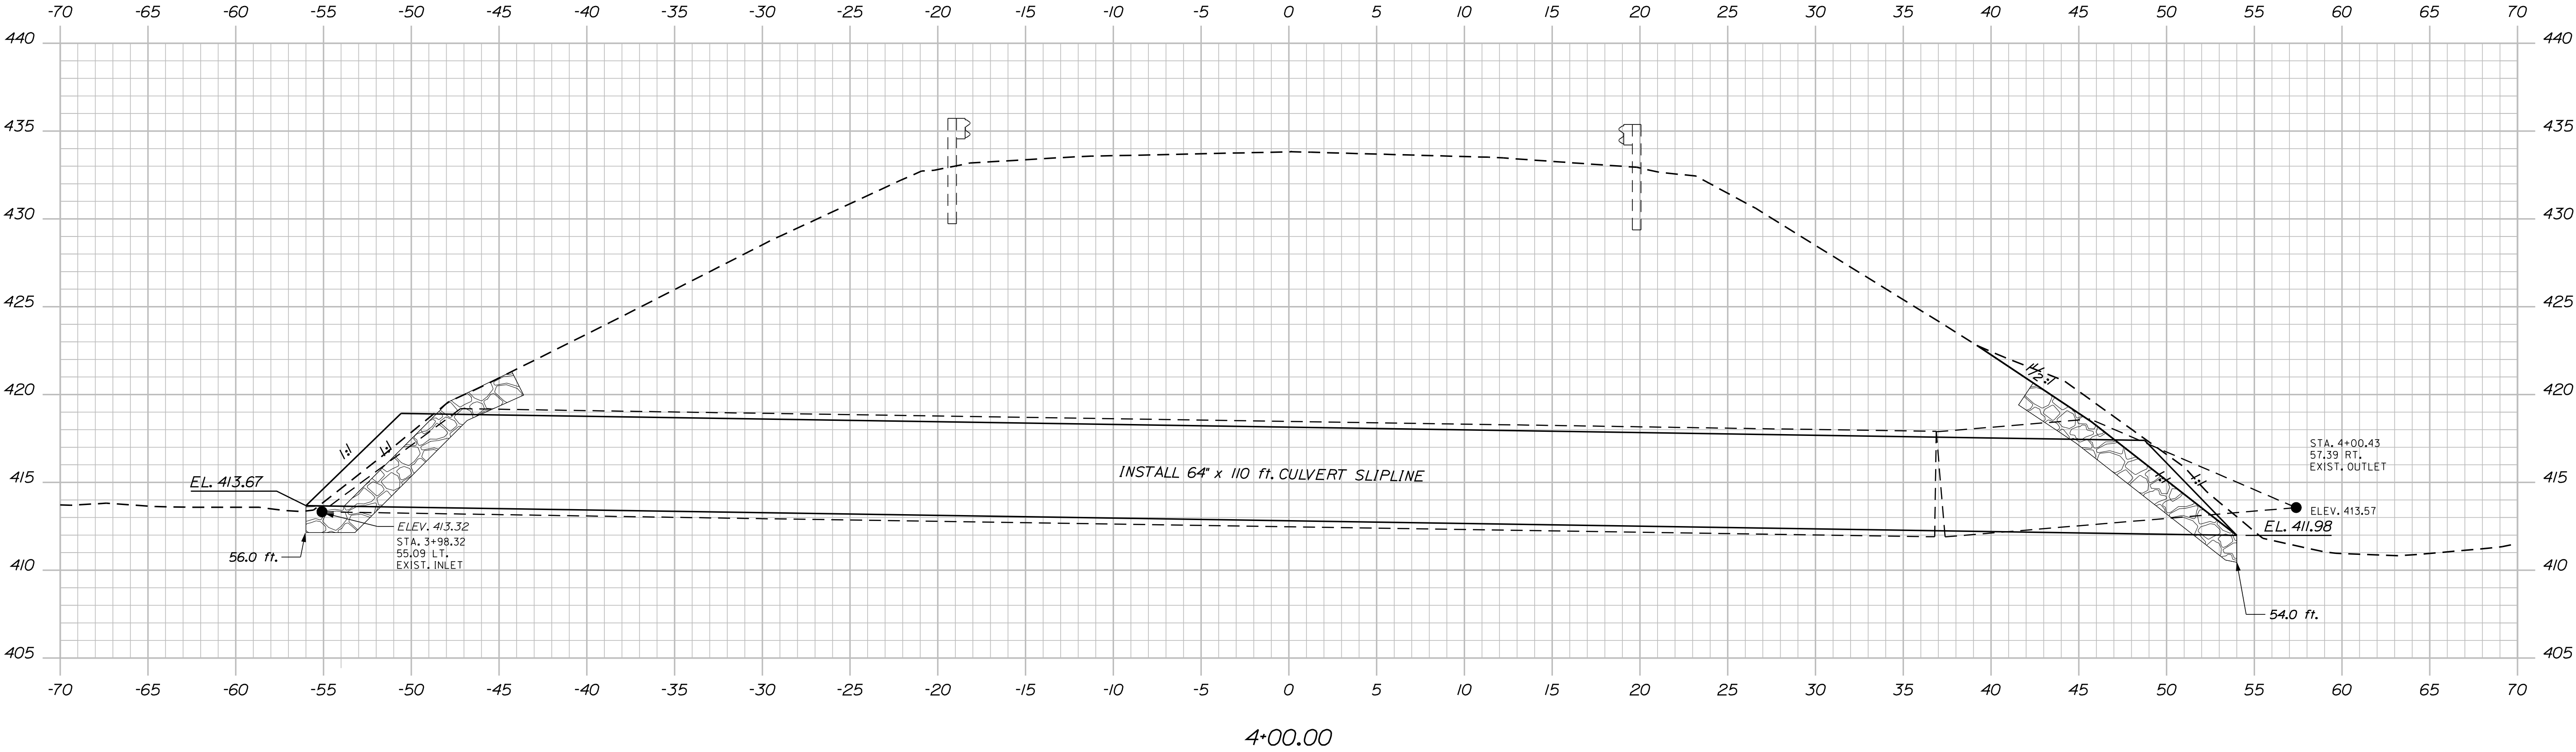

STATE OF MAINE
DEPARTMENT OF TRANSPORTATION
11486.00
WIN
11486.00
HIGHWAY PLANS

PROJ. MANAGER	BY	DATE
DESIGN-DETAILED		
CHECKED-REVIEWED		
DESIGN-DETAILED		
REVISIONS 1		
REVISIONS 2		
REVISIONS 3		
REVISIONS 4		
FIELD CHANGES		

SEBEC	SIGNATURE
ROUTE 6	P.E. NUMBER
CROSS SECTIONS	DATE

SHEET NUMBER
3
OF 4



REVISIONS				PLAN FILED IN PLAN BOOK PAGE COUNTY RECORD						STATE HIGHWAY "40" STATE ROUTE 6\16 MILO ROAD SEBEC PISCATAQUIS COUNTY STATE PROJECT NO. 011486.00			SHEET NUMBER	
NO.	DATE	DESCRIPTION	BY	NO.	GRANTOR	INSTRUMENT	DATE	BOOK	PAGE				DAVID A. COLE	4
													COMMISSIONER	
													KENNETH L. SWEENEY	
													CHIEF ENGINEER	
													DATE	
										AUGUST 2010	RIGHT-OF-WAY MAP	D.O.T. FILE NO. 11-129	OF 4	
										SCALE 1" = 25'	SHEET 1 OF 1			