

STATE OF MAINE
DEPARTMENT OF TRANSPORTATION



WOOLWICH
SAGADAHOC
ROUTE 128
17109.00


PROJECT LENGTH : 0.09 MILES

PLAN LEGEND

Town, County, State	Centerline-Existing	
Property Lines	Centerline-Proposed	
R/W Lines-Existing	Travelway-Existing	
R/W Lines-Proposed	Travelway-Proposed	
Culvert-Existing	Railroad	
Culvert Proposed	Catch Basins	Existing Proposed
Curbing	Manholes	Existing Proposed
Type 1	Proposed Underdrain	
Type 3	Proposed Ditch	
Type 5	Existing Ditch	
Outline of Bodies of Water	Utility Poles	Existing Proposed
Ledge	Fire Hydrants	Existing Proposed
Buildings	Existing Water Line	
Trees	Existing San. Sewer	
Tree Line	Existing San. Sewer Manhole	
Clearing Limit Line	Guardrail-Existing	
	Guardrail-Proposed	
	Guardrail-Cable, Other	

INDEX OF SHEETS

Description	Sheet No.
Title Sheet	1
Plan	2
Cross - Sections	3 - 14

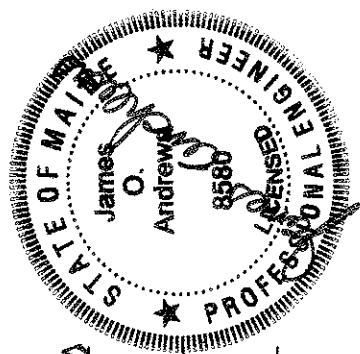

James O. Andrews
SIGNATURE
8580
P.E. NUMBER
8/12/11
DATE

PROJECT INFORMATION					
PROGRAM	PROJECT MANAGER	DESIGNER	CONSULTANT	PROJECT RESIDENT	CONTRACTOR
Highway	SHAWN SMITH	BERTA ESTES			

WOOLWICH ROUTE 128	TITLE SHEET
-----------------------	-------------

SHEET NUMBER
1
OF 14

TRAFFIC DATA

Current (2011) AADT	1450
Future (20XX) AADT	X
DHV - % of AADT	X
Design Hour Volume	X
% Heavy Trucks (AADT)	X
% Heavy Trucks (DHV)	X
Directional Distribution (DHV)	X
18 kip Equivalent P 2.0	X
18 kip Equivalent P 2.5	X
Design Speed (mph)	X
Functional Class:	X

PROJECT LOCATION:


Rte. 128 (RLM - 14.93) 0.43 miles northwest of the intersection of rte 127 and 128

PROGRAM AREA:

Highway Program


OUTLINE OF WORK:

Ledge removal at edge of highway shoulder to improve safety

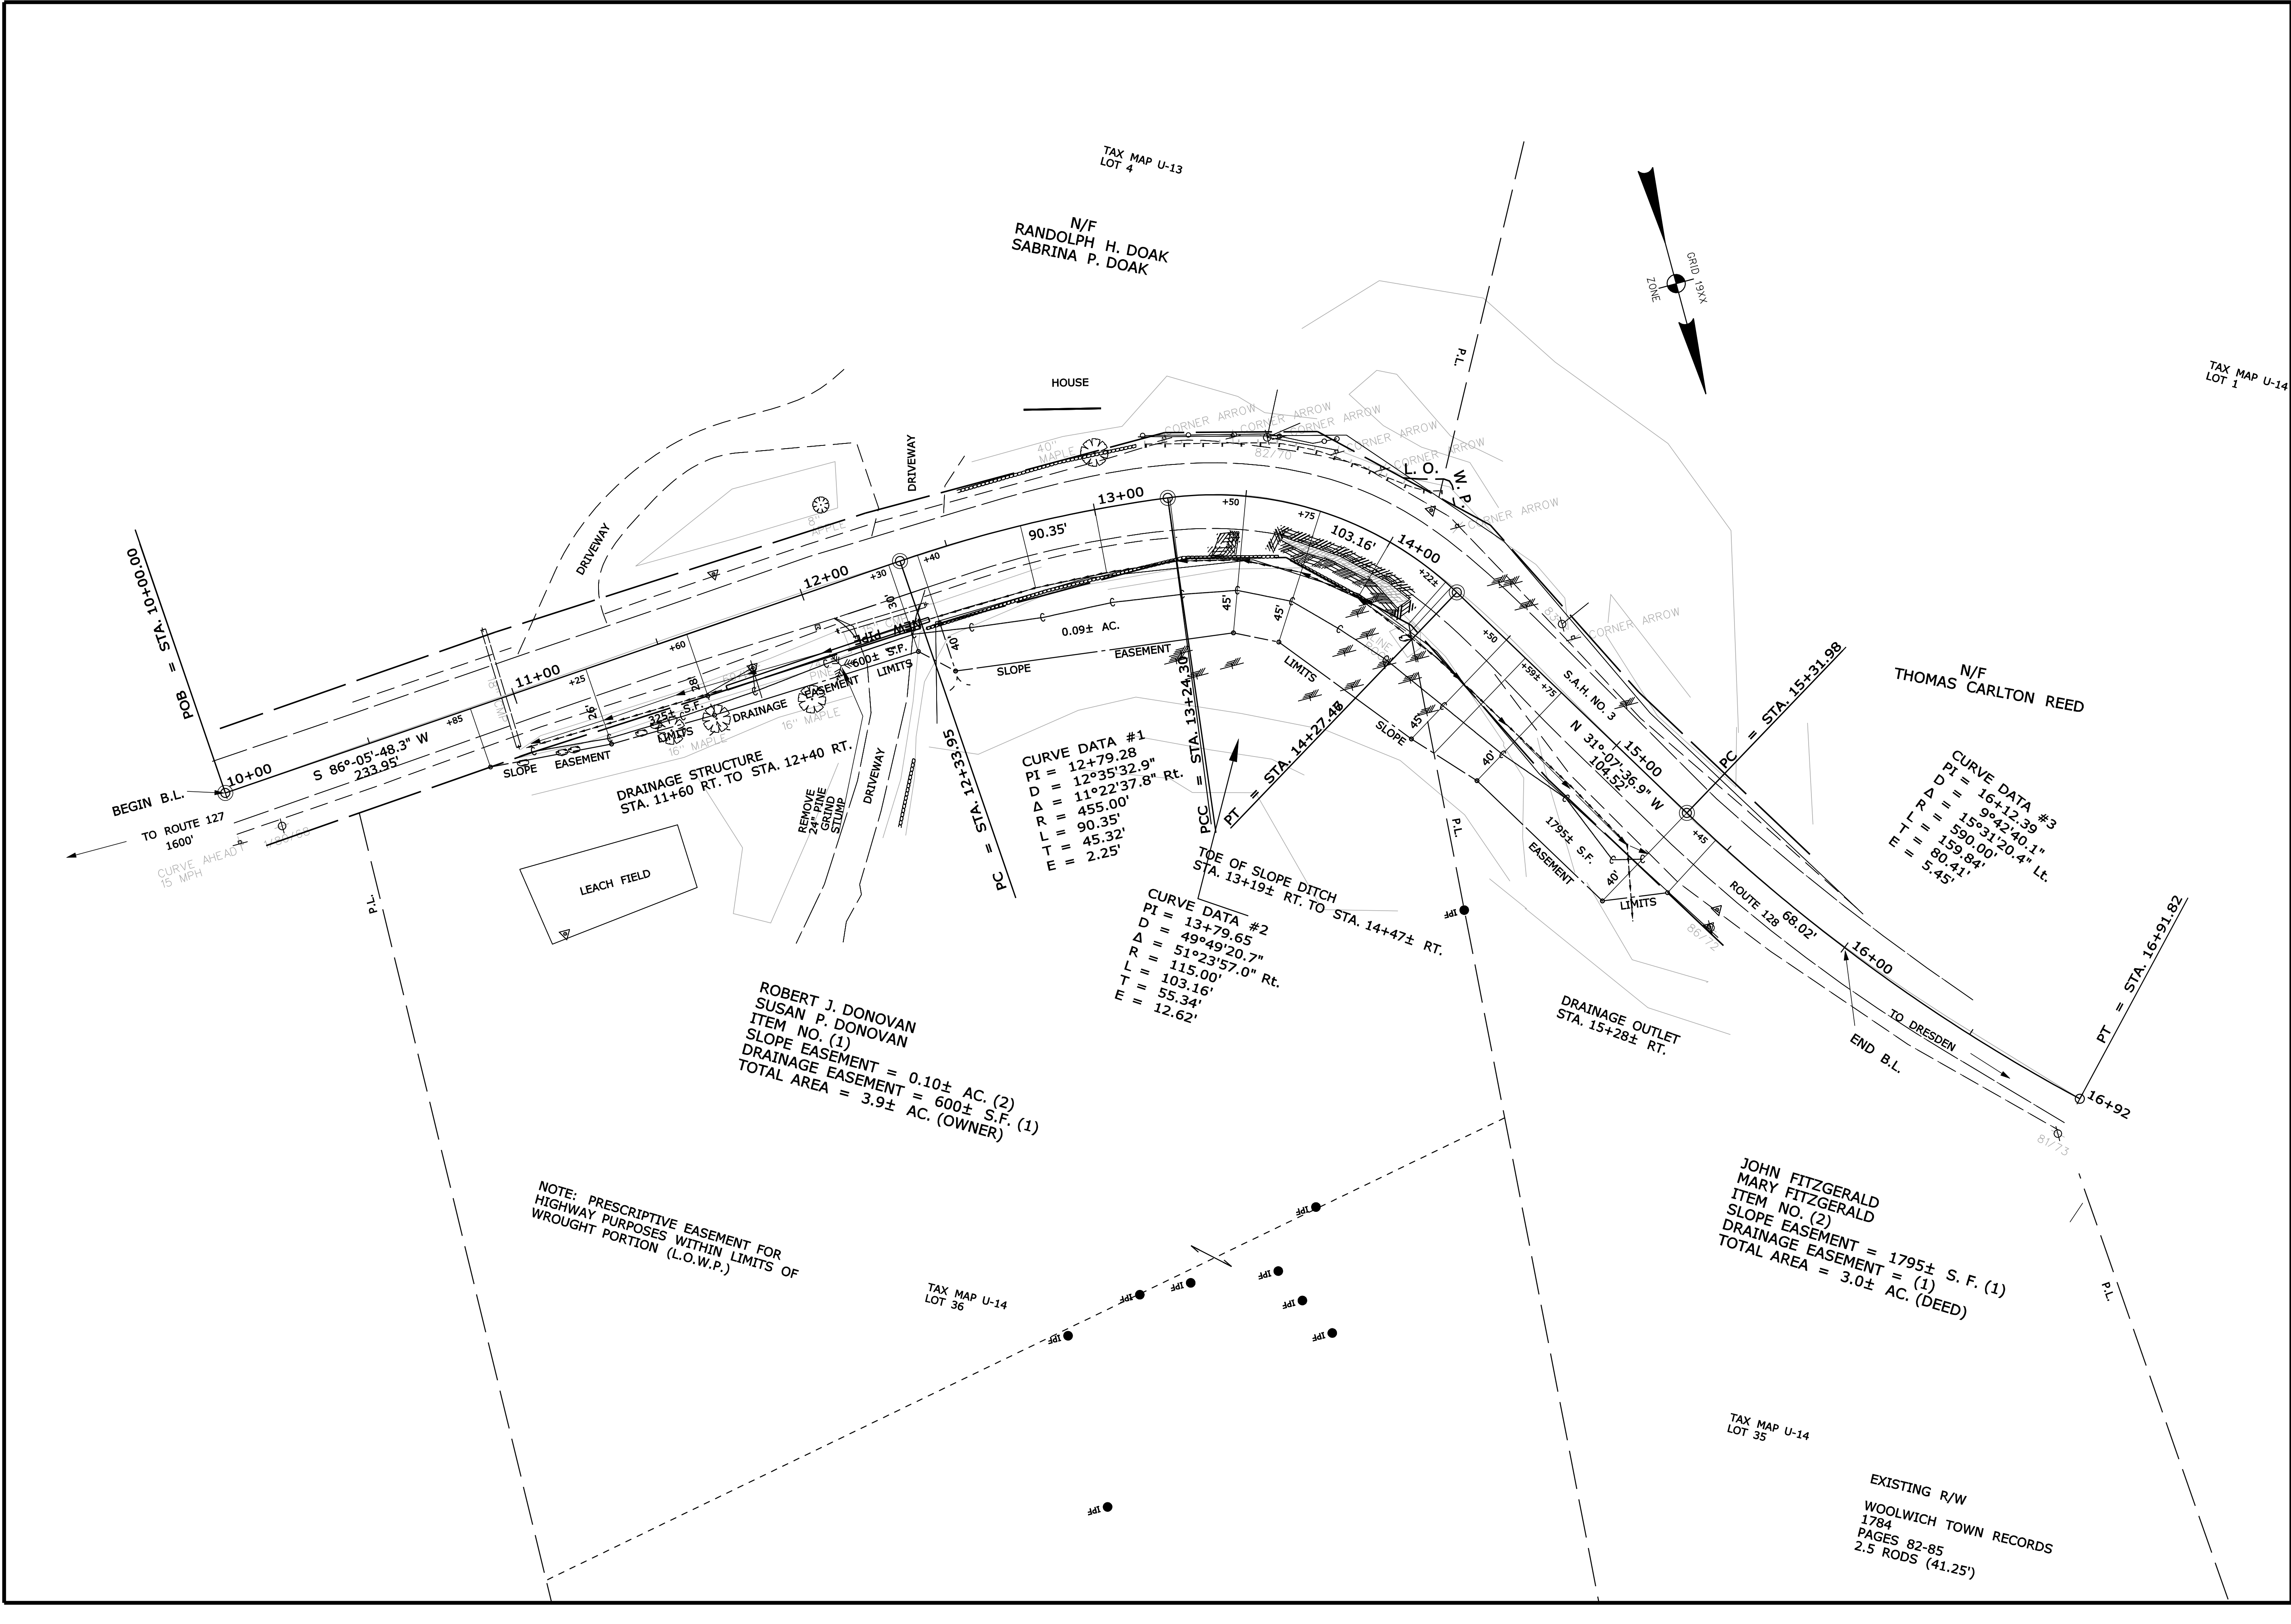

STATE OF MAINE		DEPARTMENT OF TRANSPORTATION		PIN 17109.00		PIN 17109.00		HIGHWAY PLANS	
PROJECT NUMBER		SHEET NUMBER		DATE		SIGNATURE		P.E. NUMBER	
WOOLWICH ROUTE 128		2		08/01/11					
PLANS		SHEET NUMBER		DATE		SIGNATURE		P.E. NUMBER	
		2							
		OF 14							

Filename: ... \MSTA\001_Xsect_10+00_10+75.dgn Division: HIGHWAY

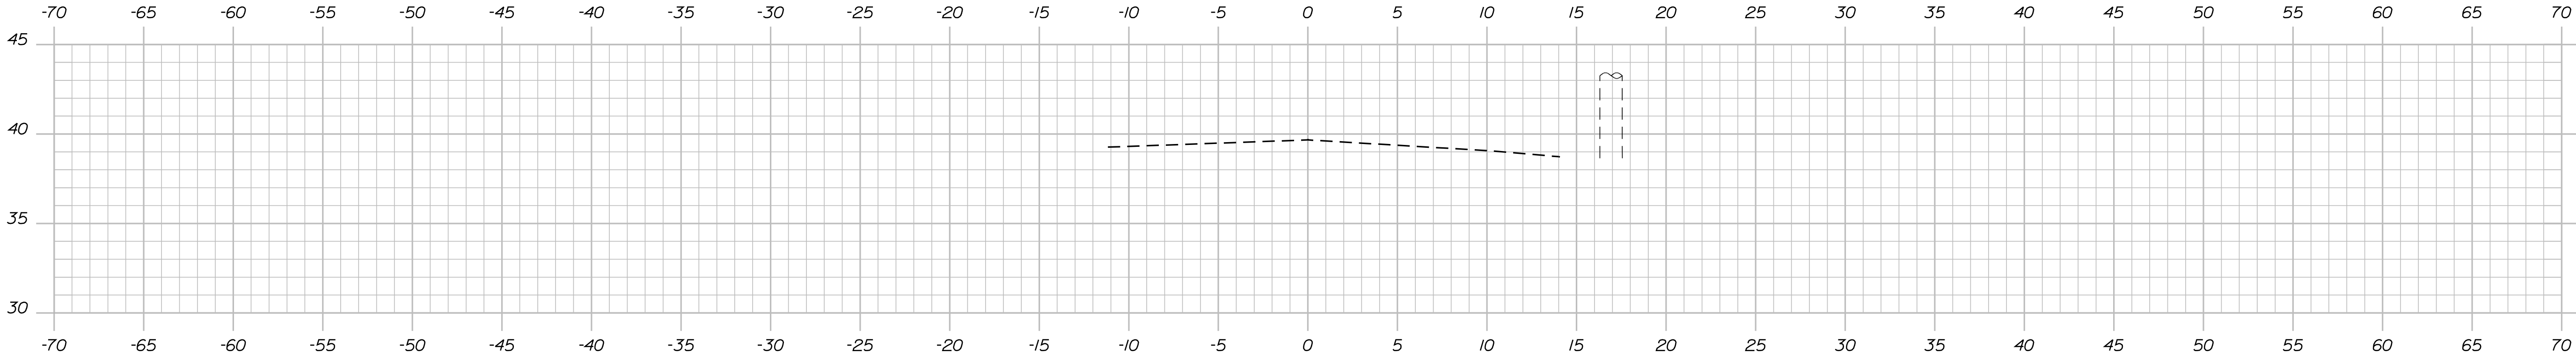

10+00.00

SHEET NUMBER

3

OF 14


Sta. 10+00.00 to Sta. 10+75.00

Date:8/16/2011


Username: normogilman

Division: HIGHWAY


Filename: ...\\WSTA\\002_Xsect\\11+00_11+50.dgn

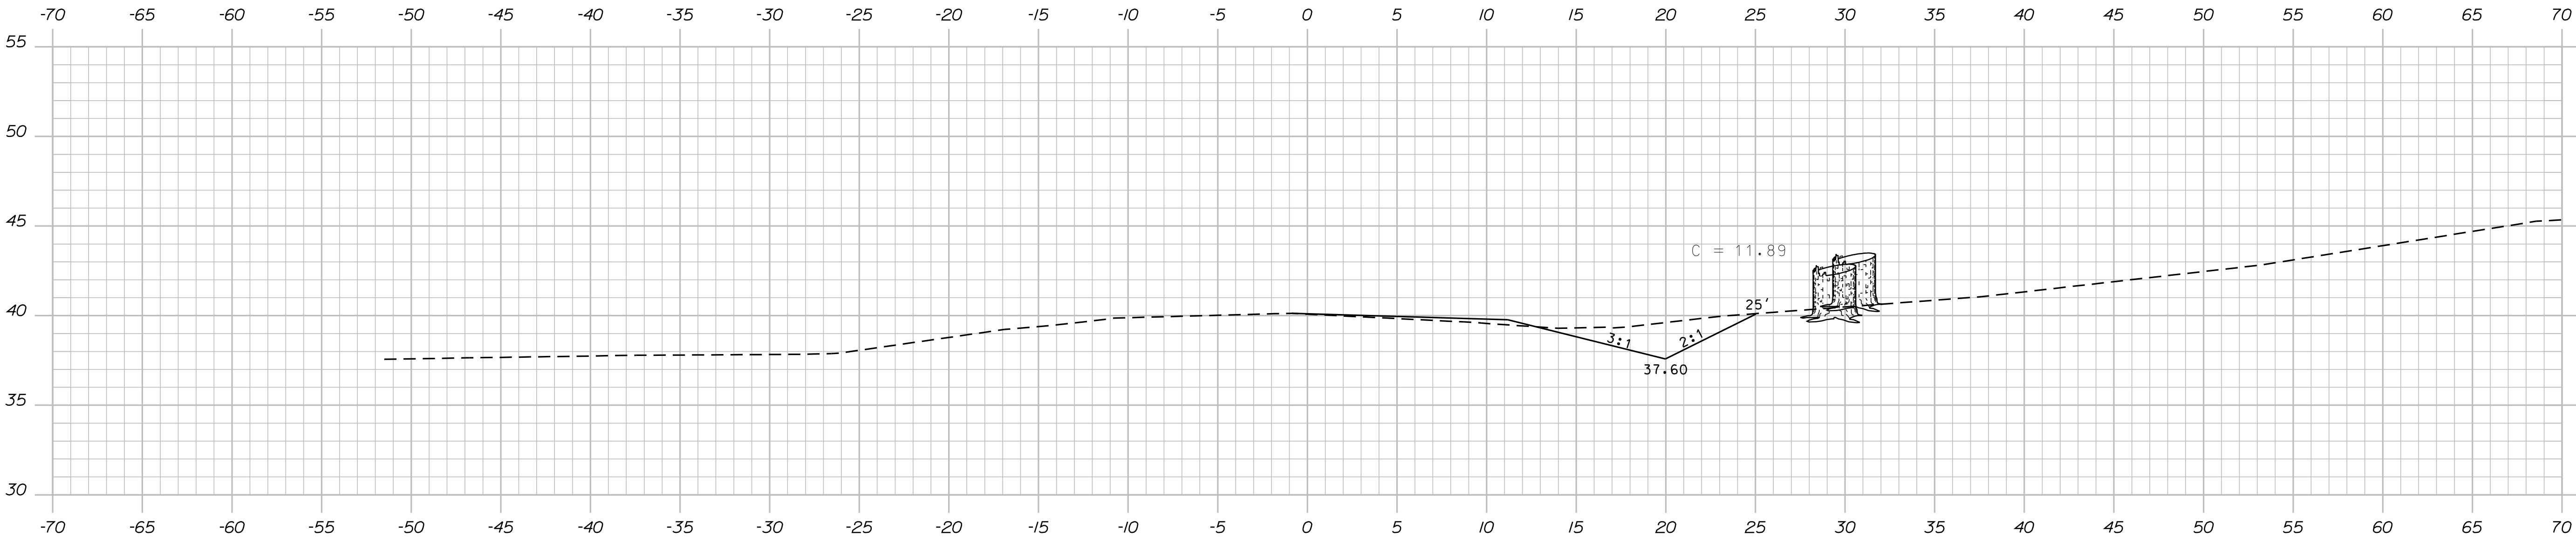

11+50.00

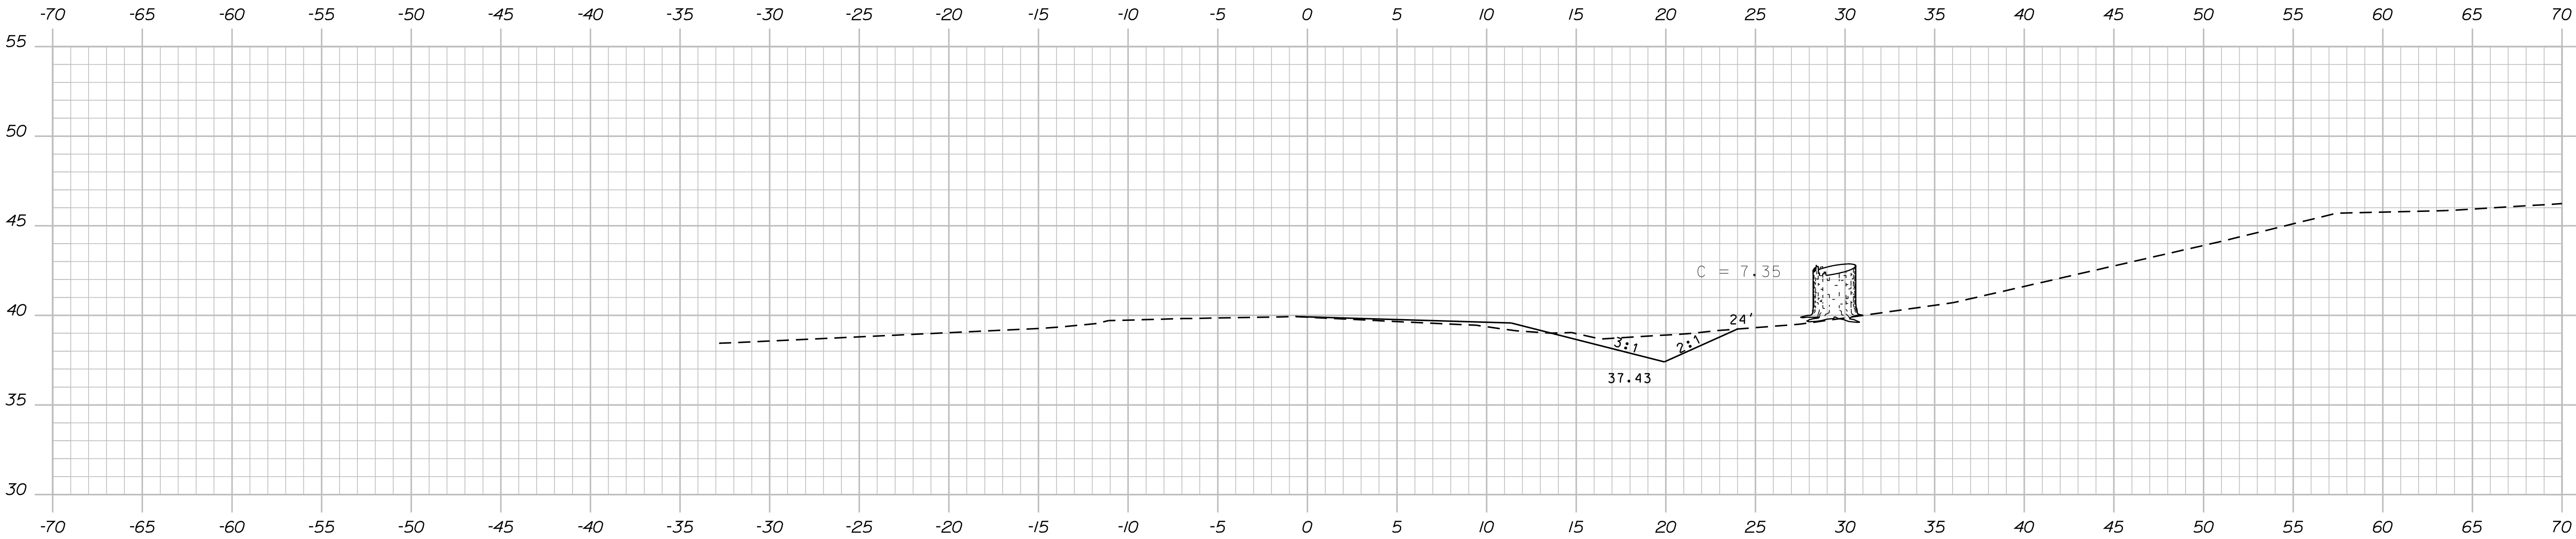

11+25.00

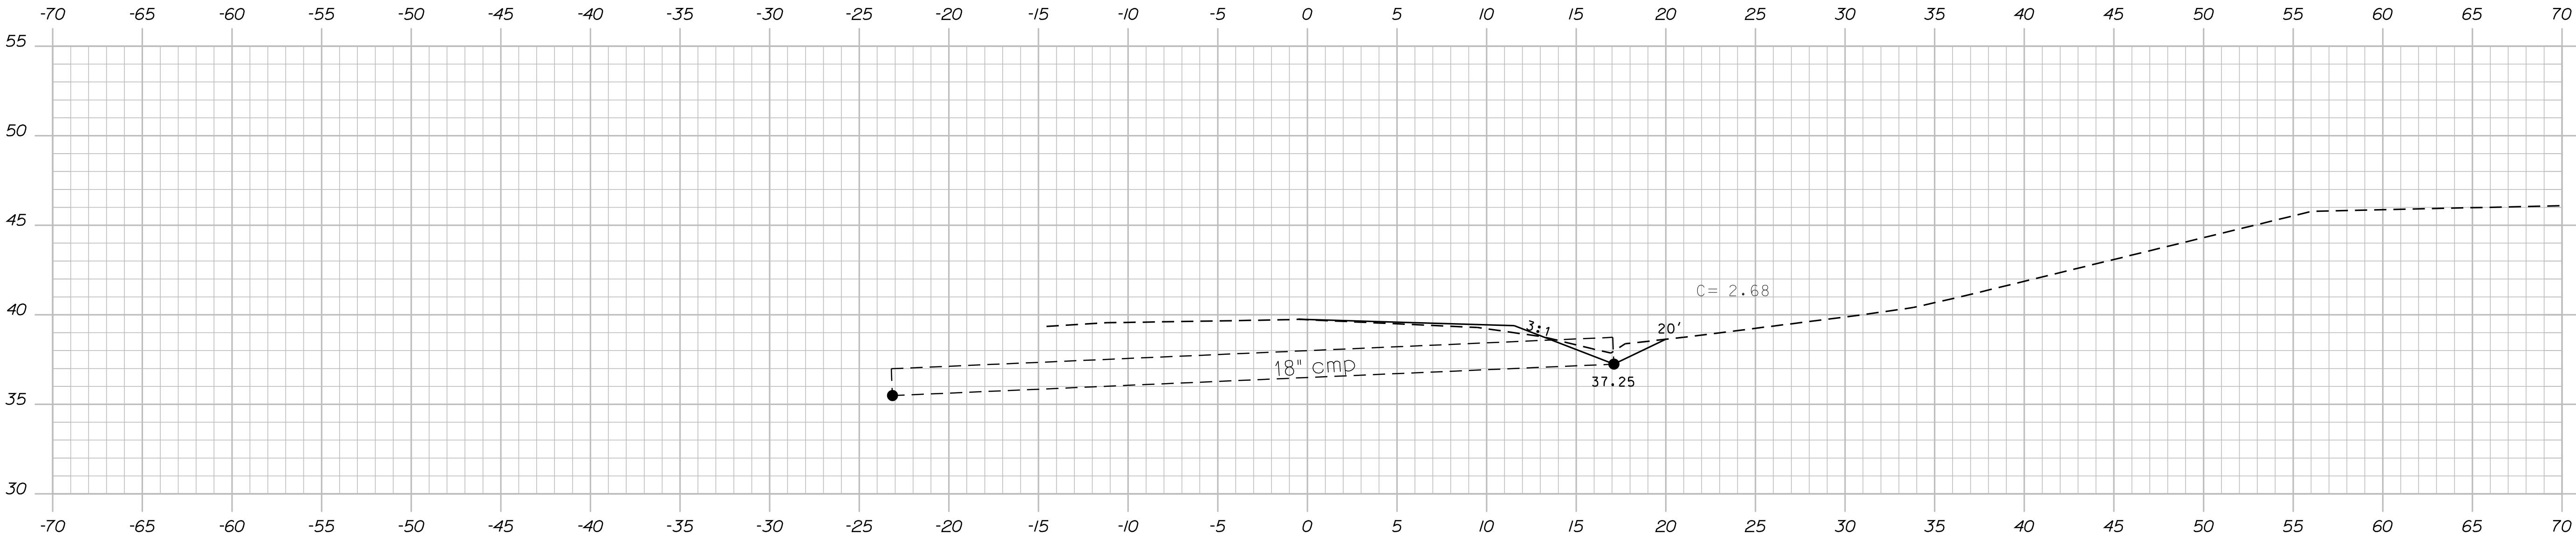

11+00.00

STATE OF MAINE DEPARTMENT OF TRANSPORTATION		
	17109.00	
	PIN	17109.00

PROJ. MANAGER	SHAWN SMITH	BY	DATE	SIGNATURE	
				P.E. NUMBER	
DESIGN-DETAILED	BME	BME	BME	DESIGNER	DATE
CHECKED-REVIEWED	DESIGNER	DESIGNER	DESIGNER	DESIGNER	DATE
DESIGN2-DETAILED2	DESIGNER2	DESIGNER2	DESIGNER2	DESIGNER2	DATE
DESIGN3-DETAILED3	DESIGNER3	DESIGNER3	DESIGNER3	DESIGNER3	DATE
REVISIONS 1	REVISIONS 1	REVISIONS 1	REVISIONS 1	REVISIONS 1	DATE
REVISIONS 2	REVISIONS 2	REVISIONS 2	REVISIONS 2	REVISIONS 2	DATE
REVISIONS 3	REVISIONS 3	REVISIONS 3	REVISIONS 3	REVISIONS 3	DATE
REVISIONS 4	REVISIONS 4	REVISIONS 4	REVISIONS 4	REVISIONS 4	DATE
FIELD CHANGES	FIELD CHANGES	FIELD CHANGES	FIELD CHANGES	FIELD CHANGES	DATE

WOOLWICH
ROUTE 128

CROSS SECTIONS

SHEET NUMBER

4


OF 14

Date:8/16/2011


Username: norma.gilman

Division: HIGHWAY


Filename: ...\\STA\\003_xsect_11+75_12+25.dgn

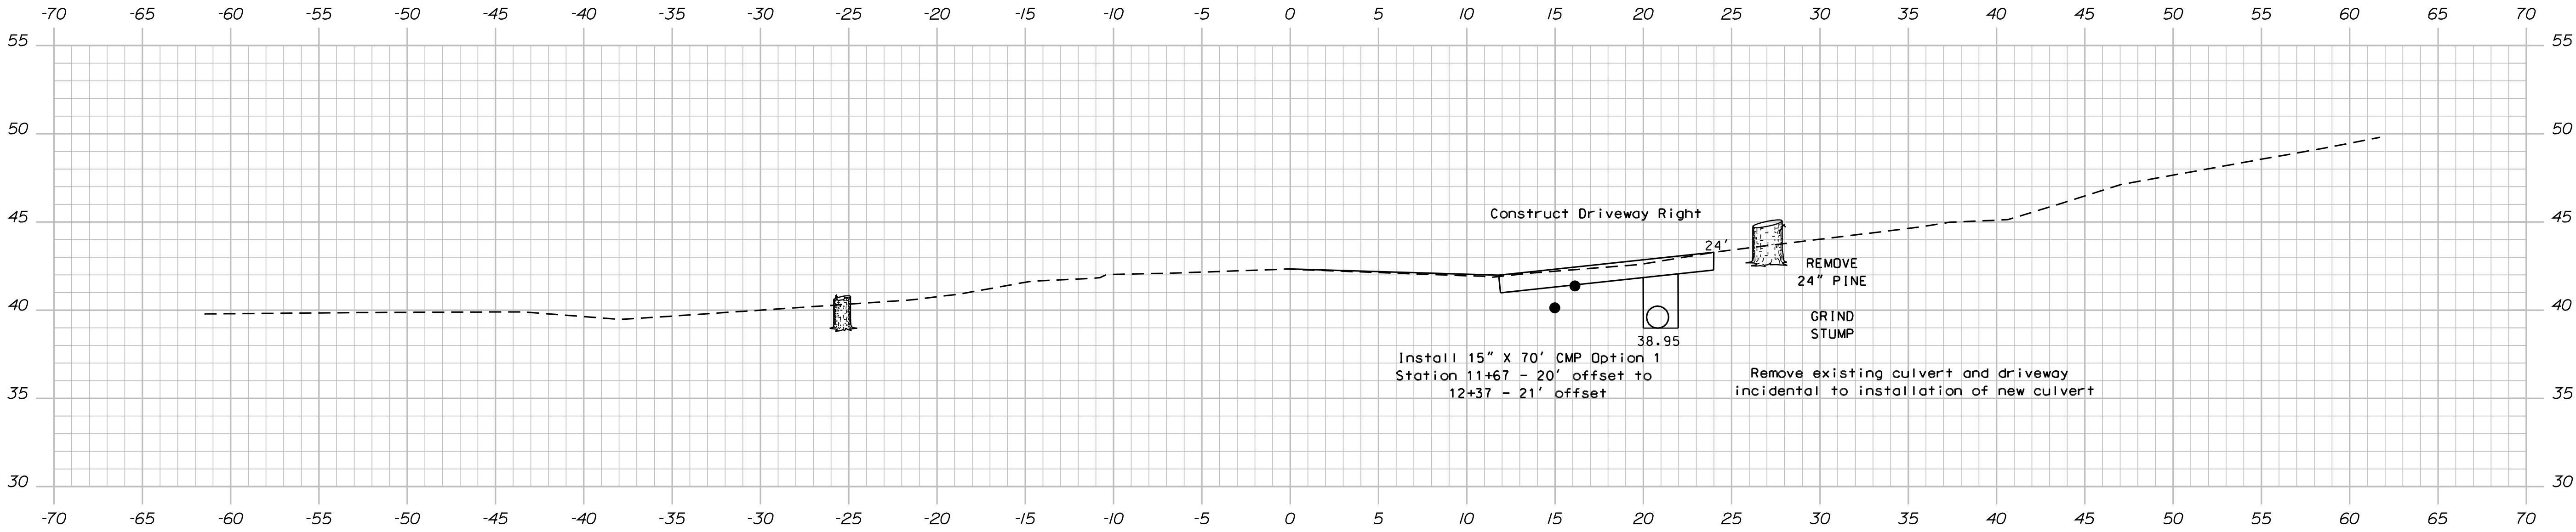

12+25.00

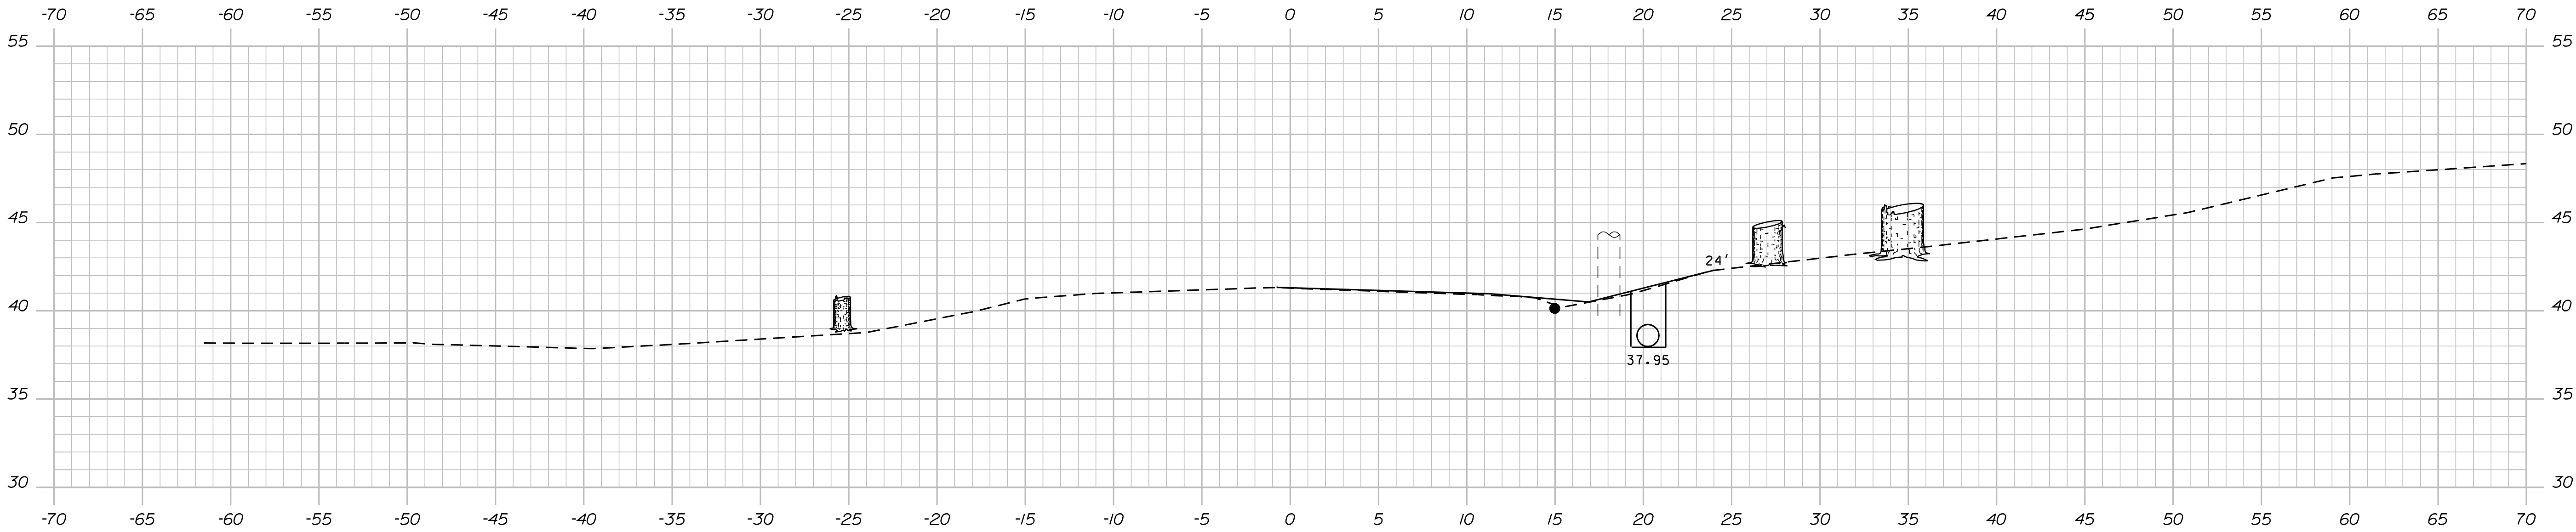

12+00.00

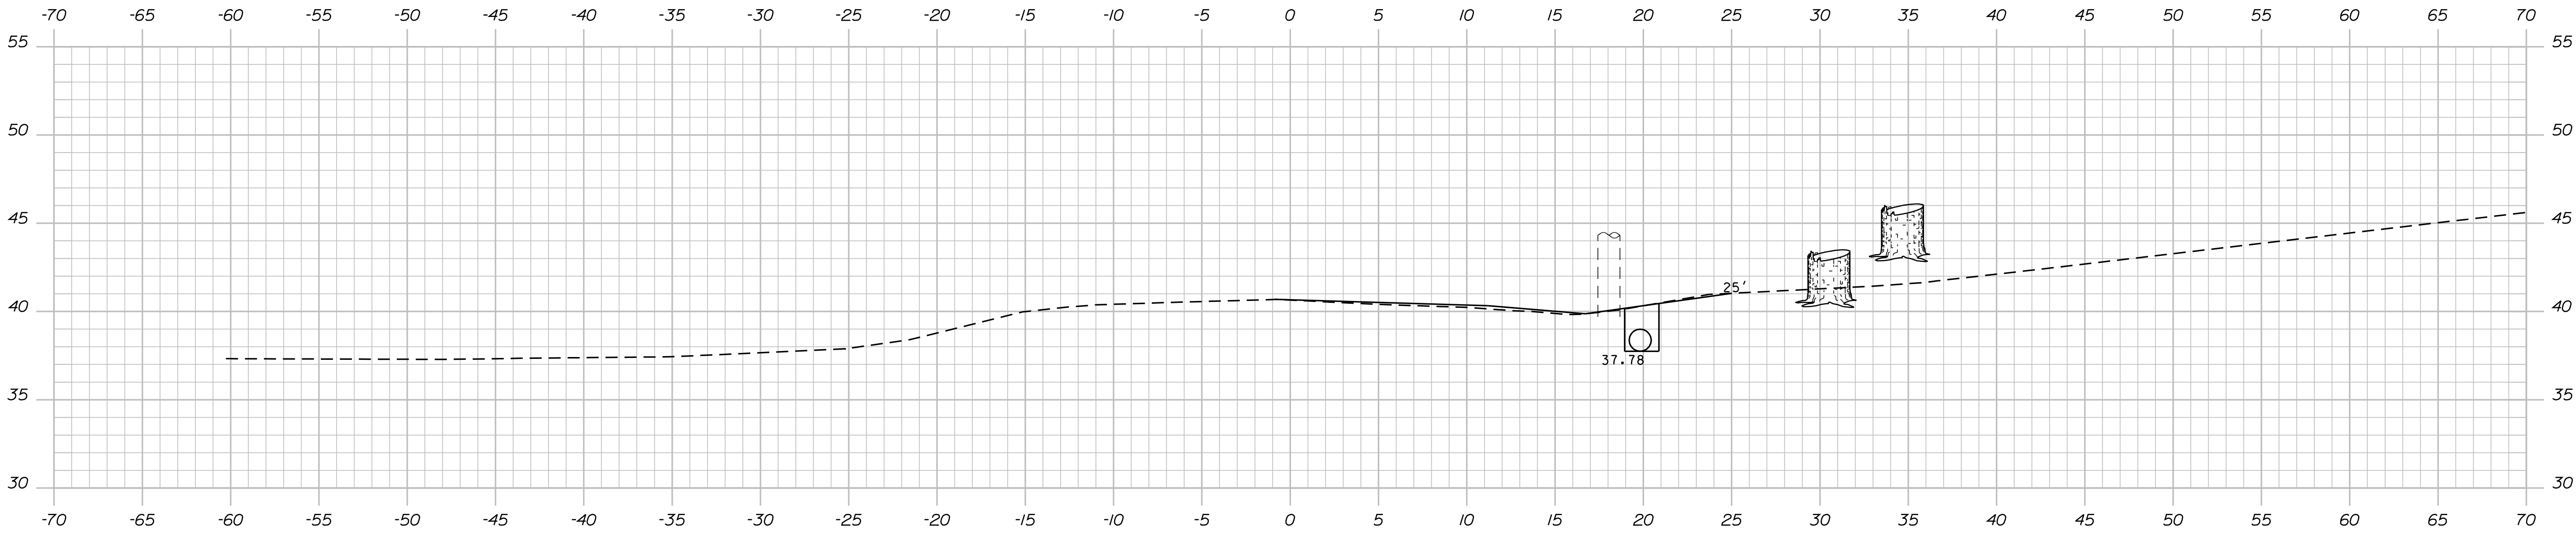

11+75.00

STATE OF MAINE	
DEPARTMENT OF TRANSPORTATION	
17109.00	
PIN	17109.00
HIGHWAY PLANS	

PROJ. MANAGER	SHAWN SMITH	BY	DATE
CHECKED-REVIEWED	BME	BME	8/16/2011
DESIGN-DETAILED	DESIGNER 2	DESIGNER 2	8/16/2011
DESIGN-DETAILED	DESIGNER 3	DESIGNER 3	8/16/2011
REVISIONS 1	---	---	---
REVISIONS 2	---	---	---
REVISIONS 3	---	---	---
REVISIONS 4	---	---	---
FIELD CHANGES	---	---	---

WOOLWICH	
ROUTE 128	
CROSS SECTIONS	


SHEET NUMBER
5
OF 14

Date:8/16/2011


Username: norma.gilman

Division: HIGHWAY

Filename: ...\\WSTA\\004_Xsect_12+50_12+75.dgn

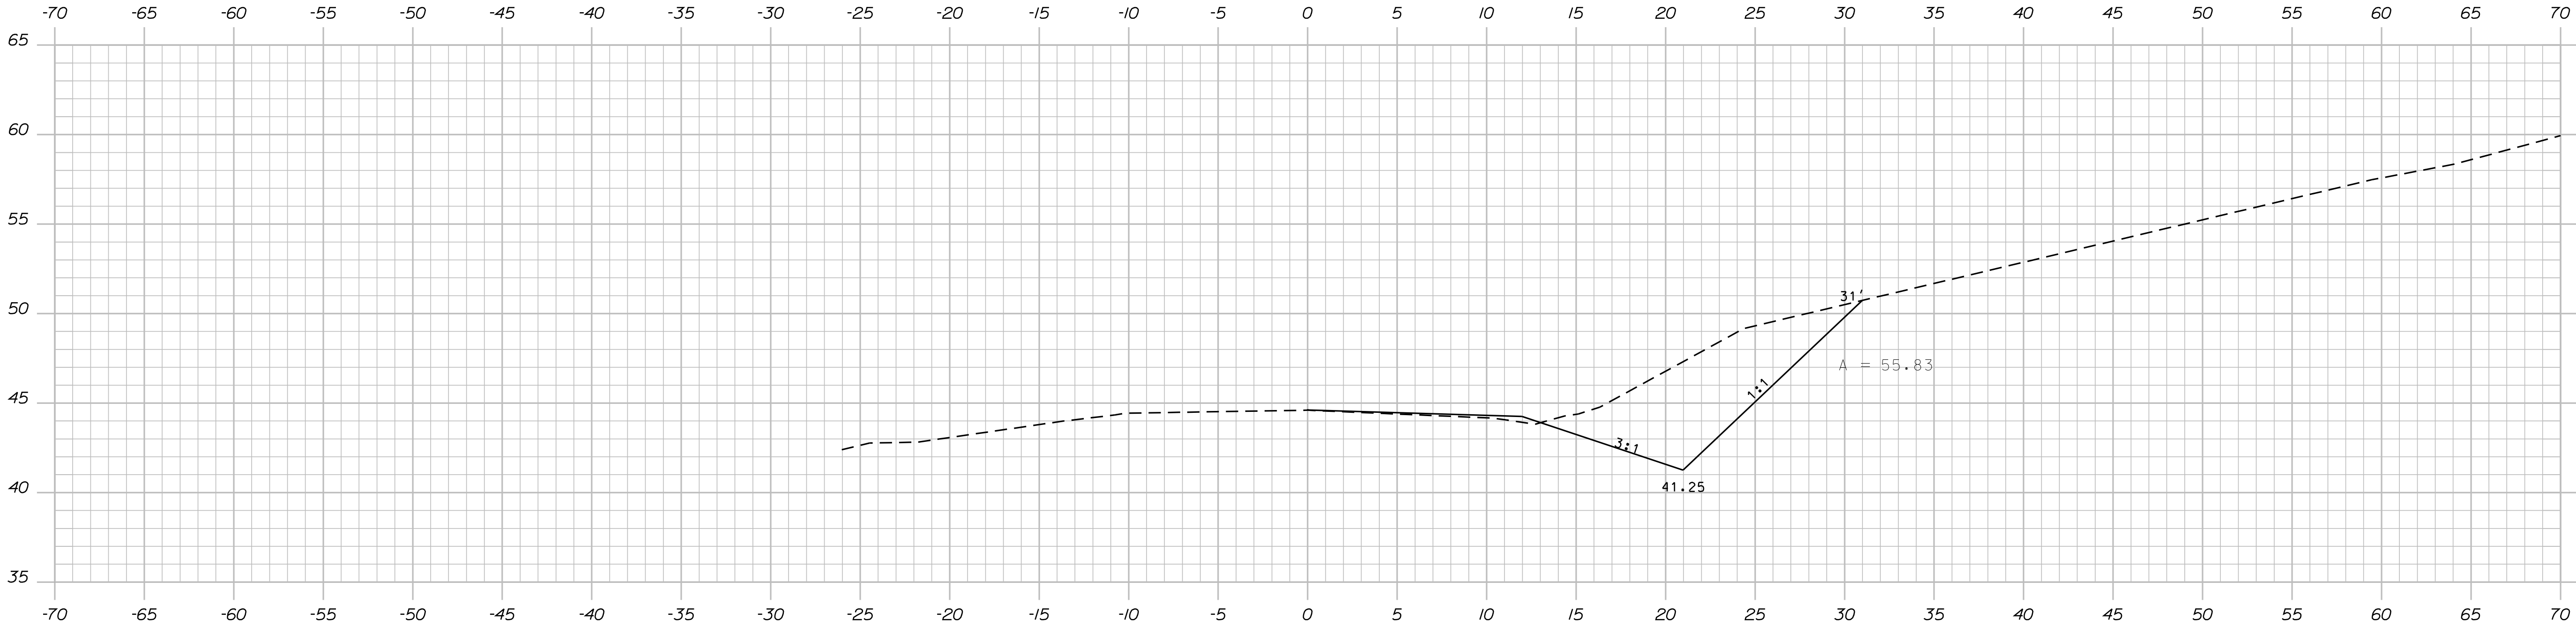

12+75.00

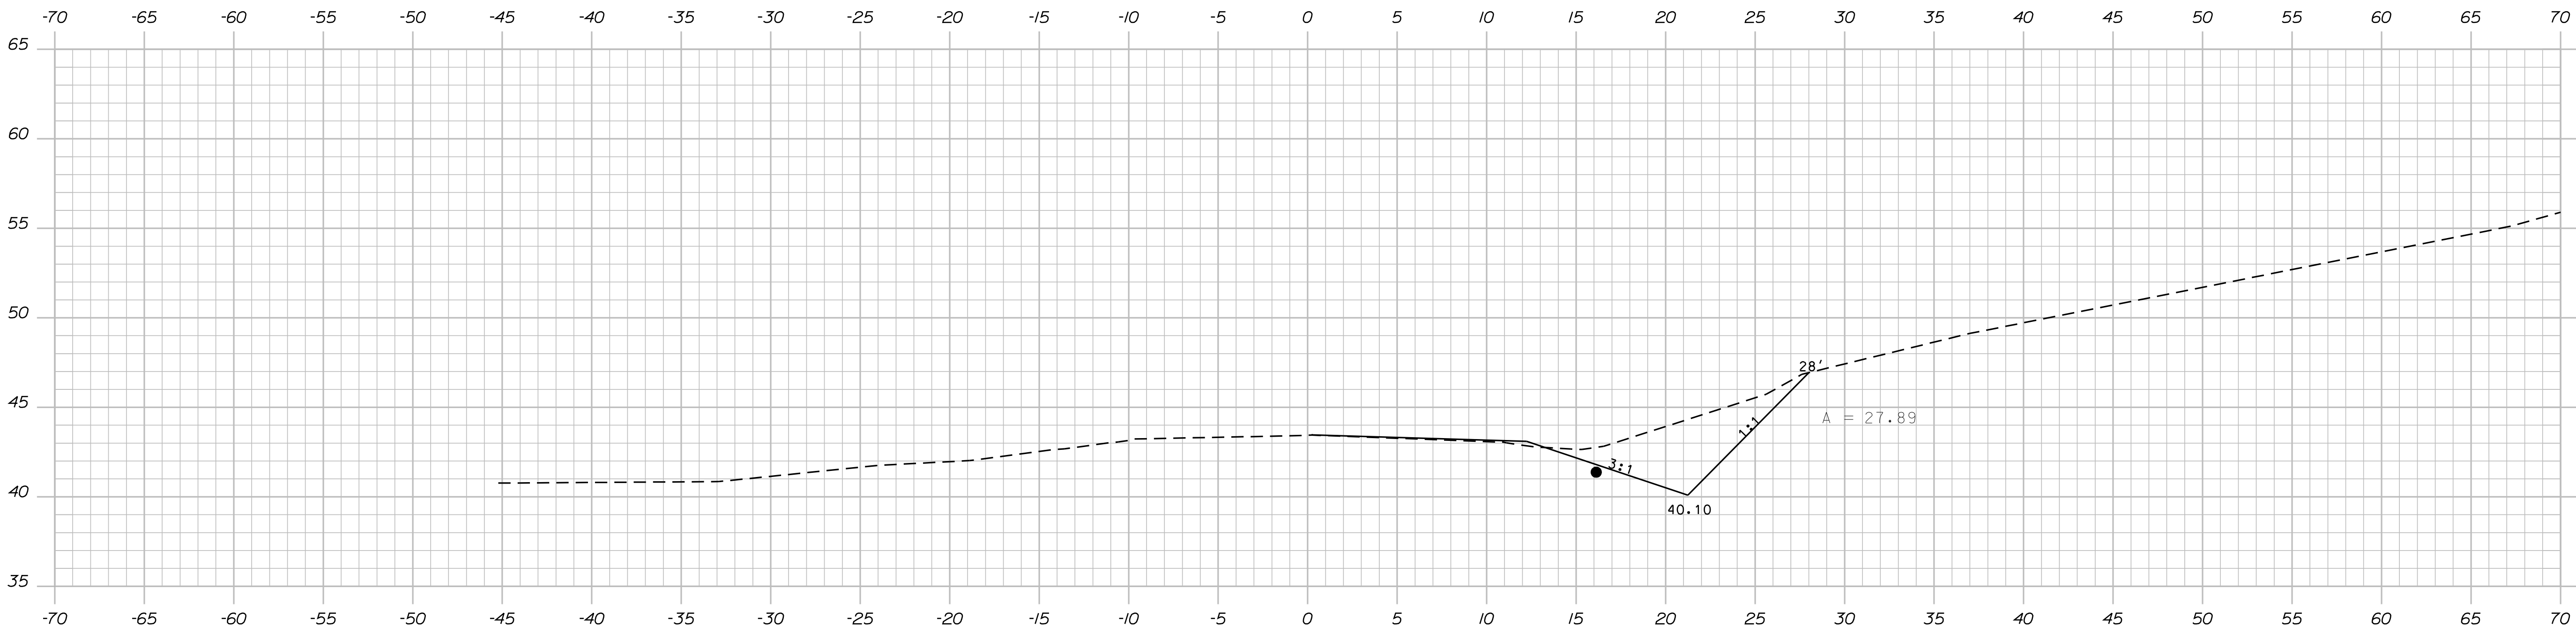

12+50.00


STATE OF MAINE	DEPARTMENT OF TRANSPORTATION
	17109.00
PIN	17109.00
HIGHWAY PLANS	

PROJ. MANAGER	SHAWN SMITH	BY	DATE
DESIGN-DETAILED	BME	BY	DATE
CHECKED-REVIEWED	BME	BY	DATE
DESIGN2-DETAILED2	DESIGNER2	BY	DATE
DESIGN3-DETAILED3	DESIGNER3	BY	DATE
REVISIONS 1	DESIGNER1	BY	DATE
REVISIONS 2	DESIGNER2	BY	DATE
REVISIONS 3	DESIGNER3	BY	DATE
REVISIONS 4	DESIGNER4	BY	DATE
FIELD CHANGES	DESIGNER5	BY	DATE



WOOLWICH
ROUTE 128
CROSS SECTIONS

SHEET NUMBER
6
OF 14

Filename: ... \MSTA\005_Xsect_13+00_13+25.dgn

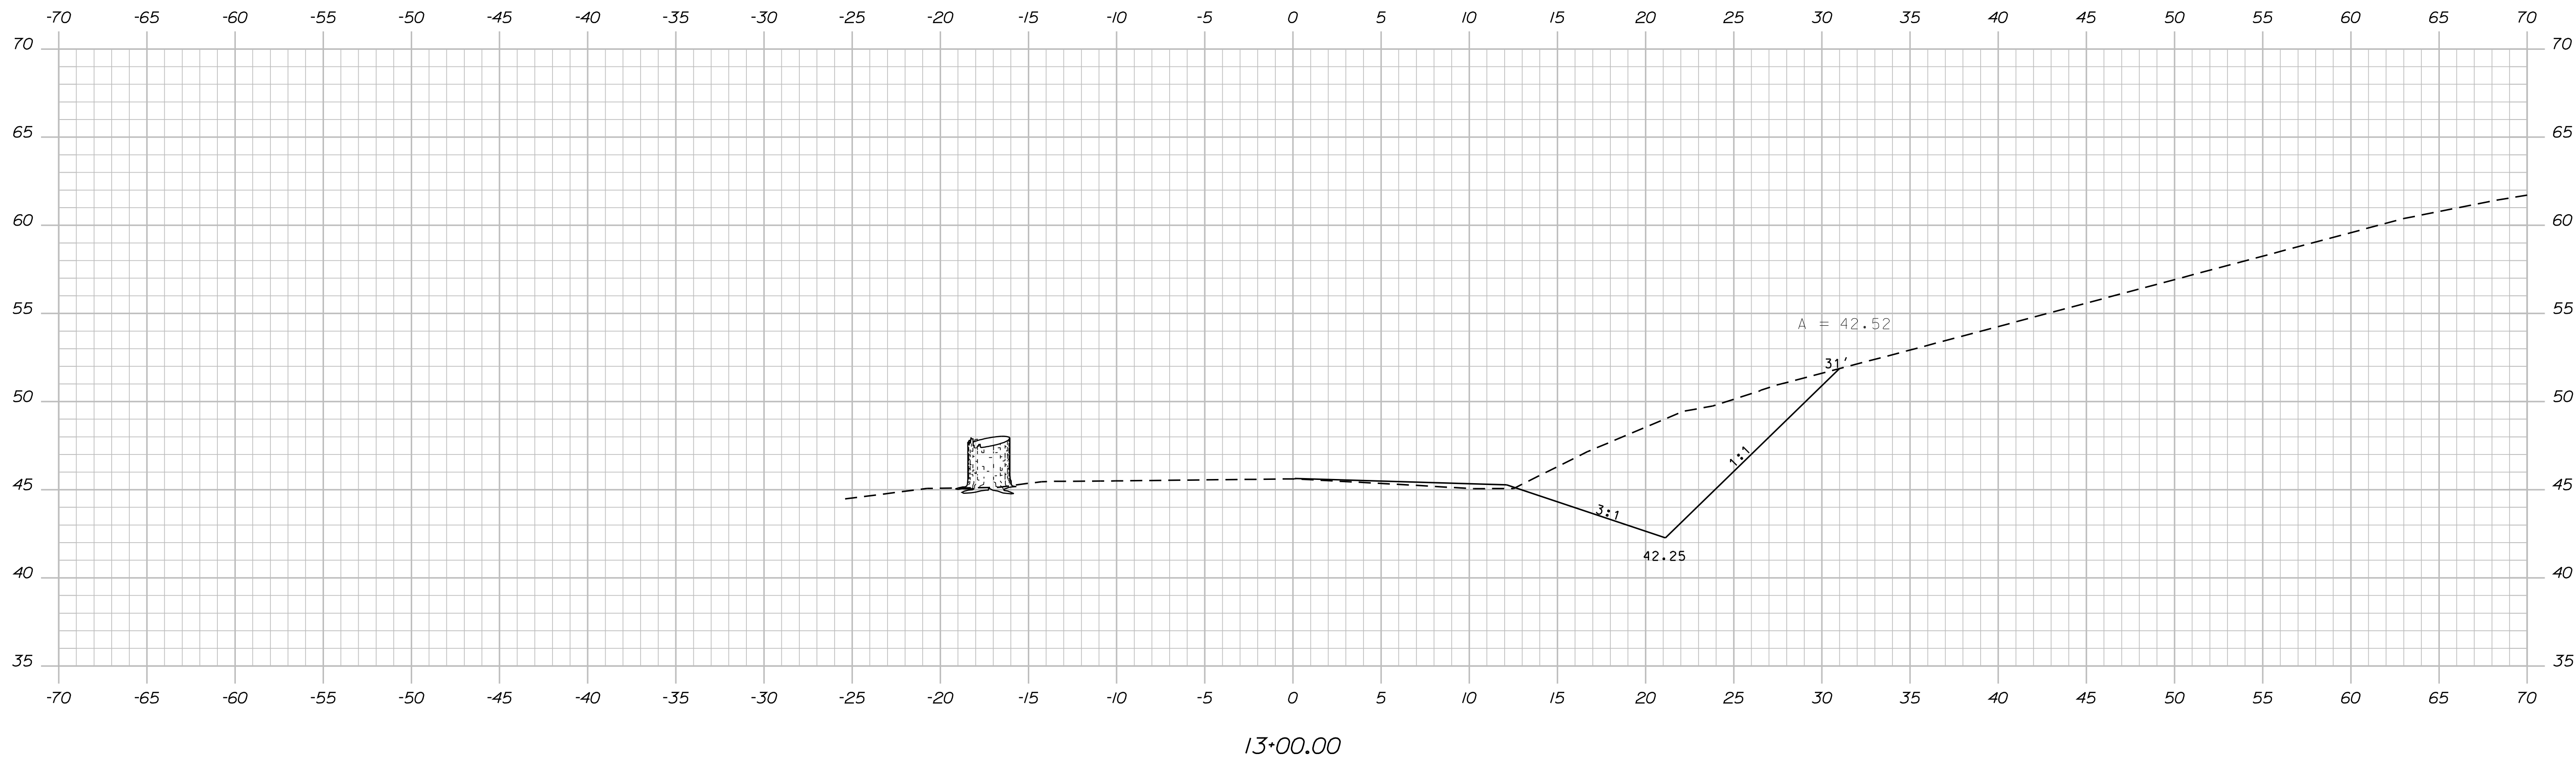

WOOLWICH
ROUTE 128
CROSS SECTIONS
SHEET NUMBER 7
OF 14

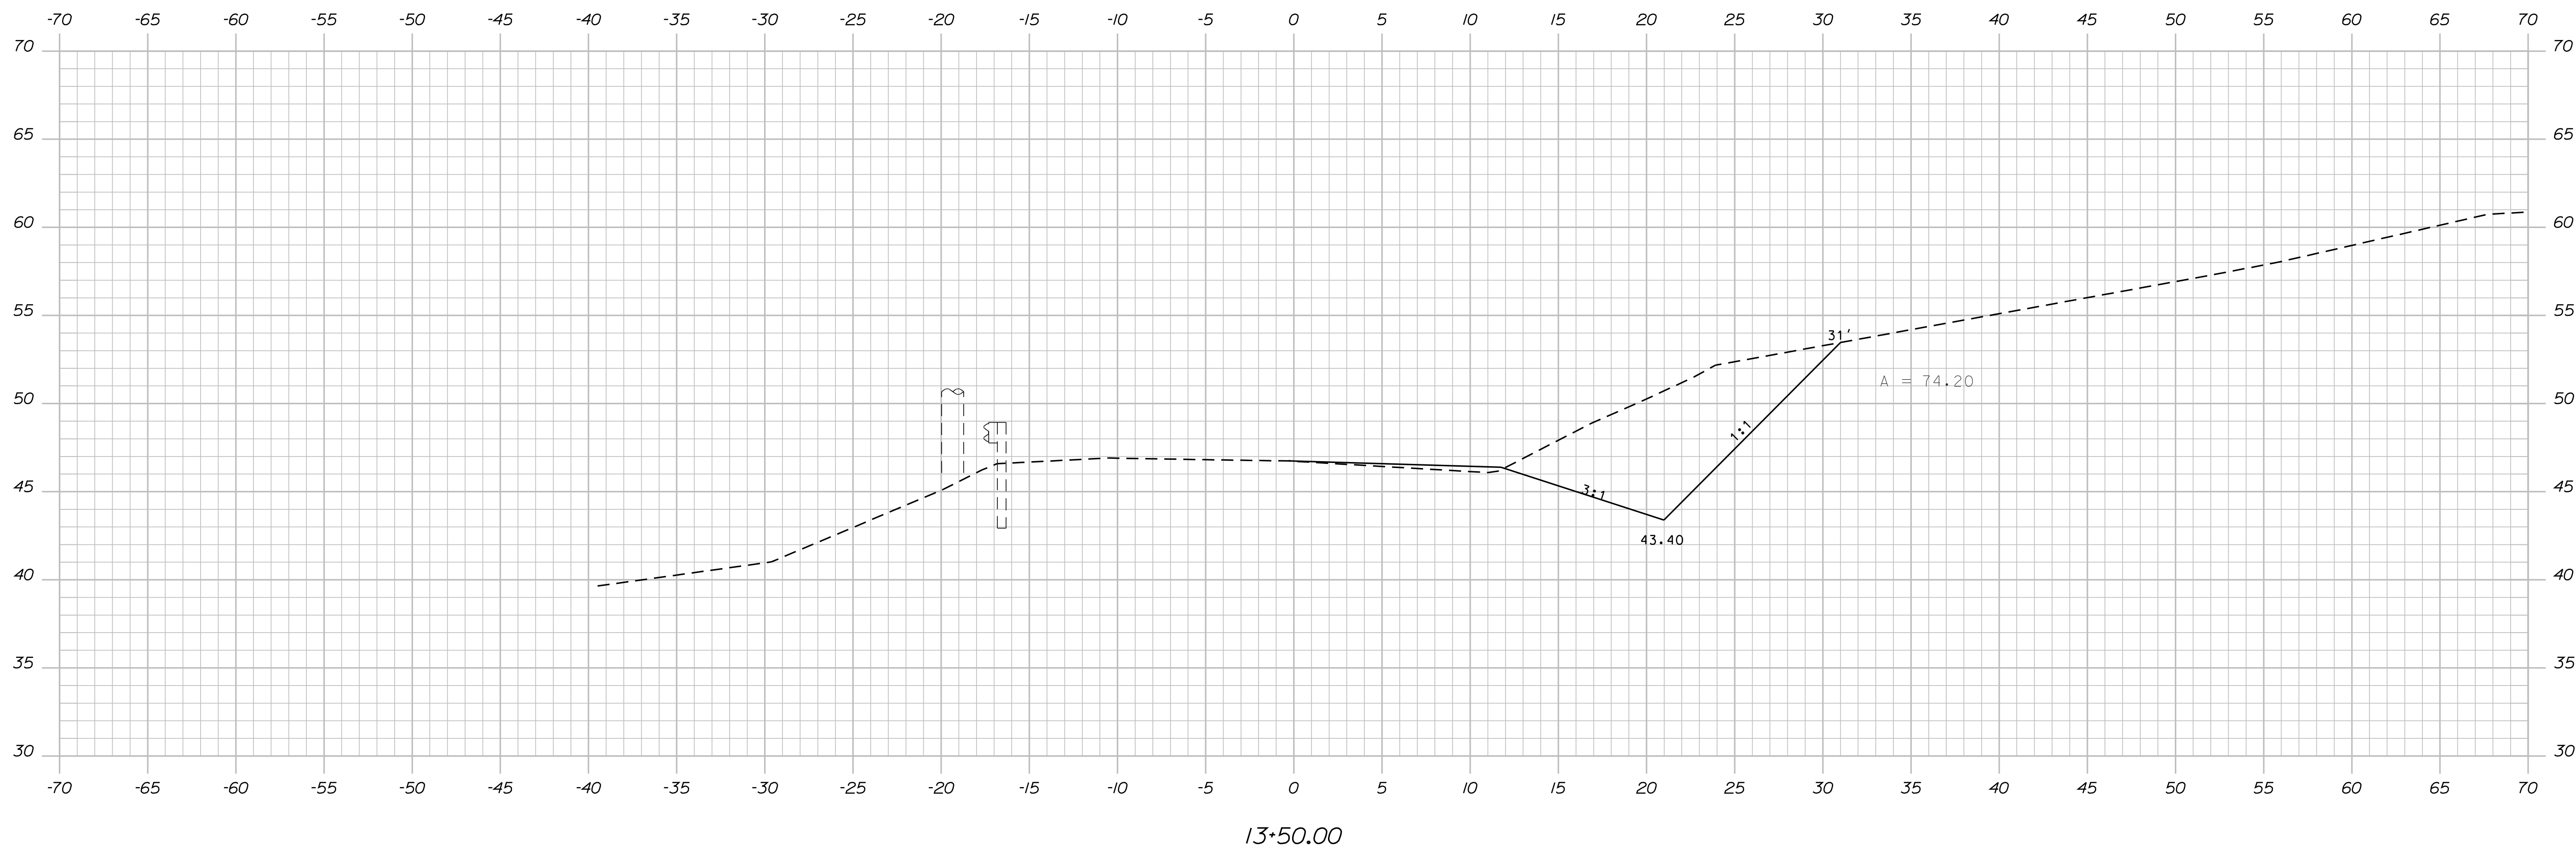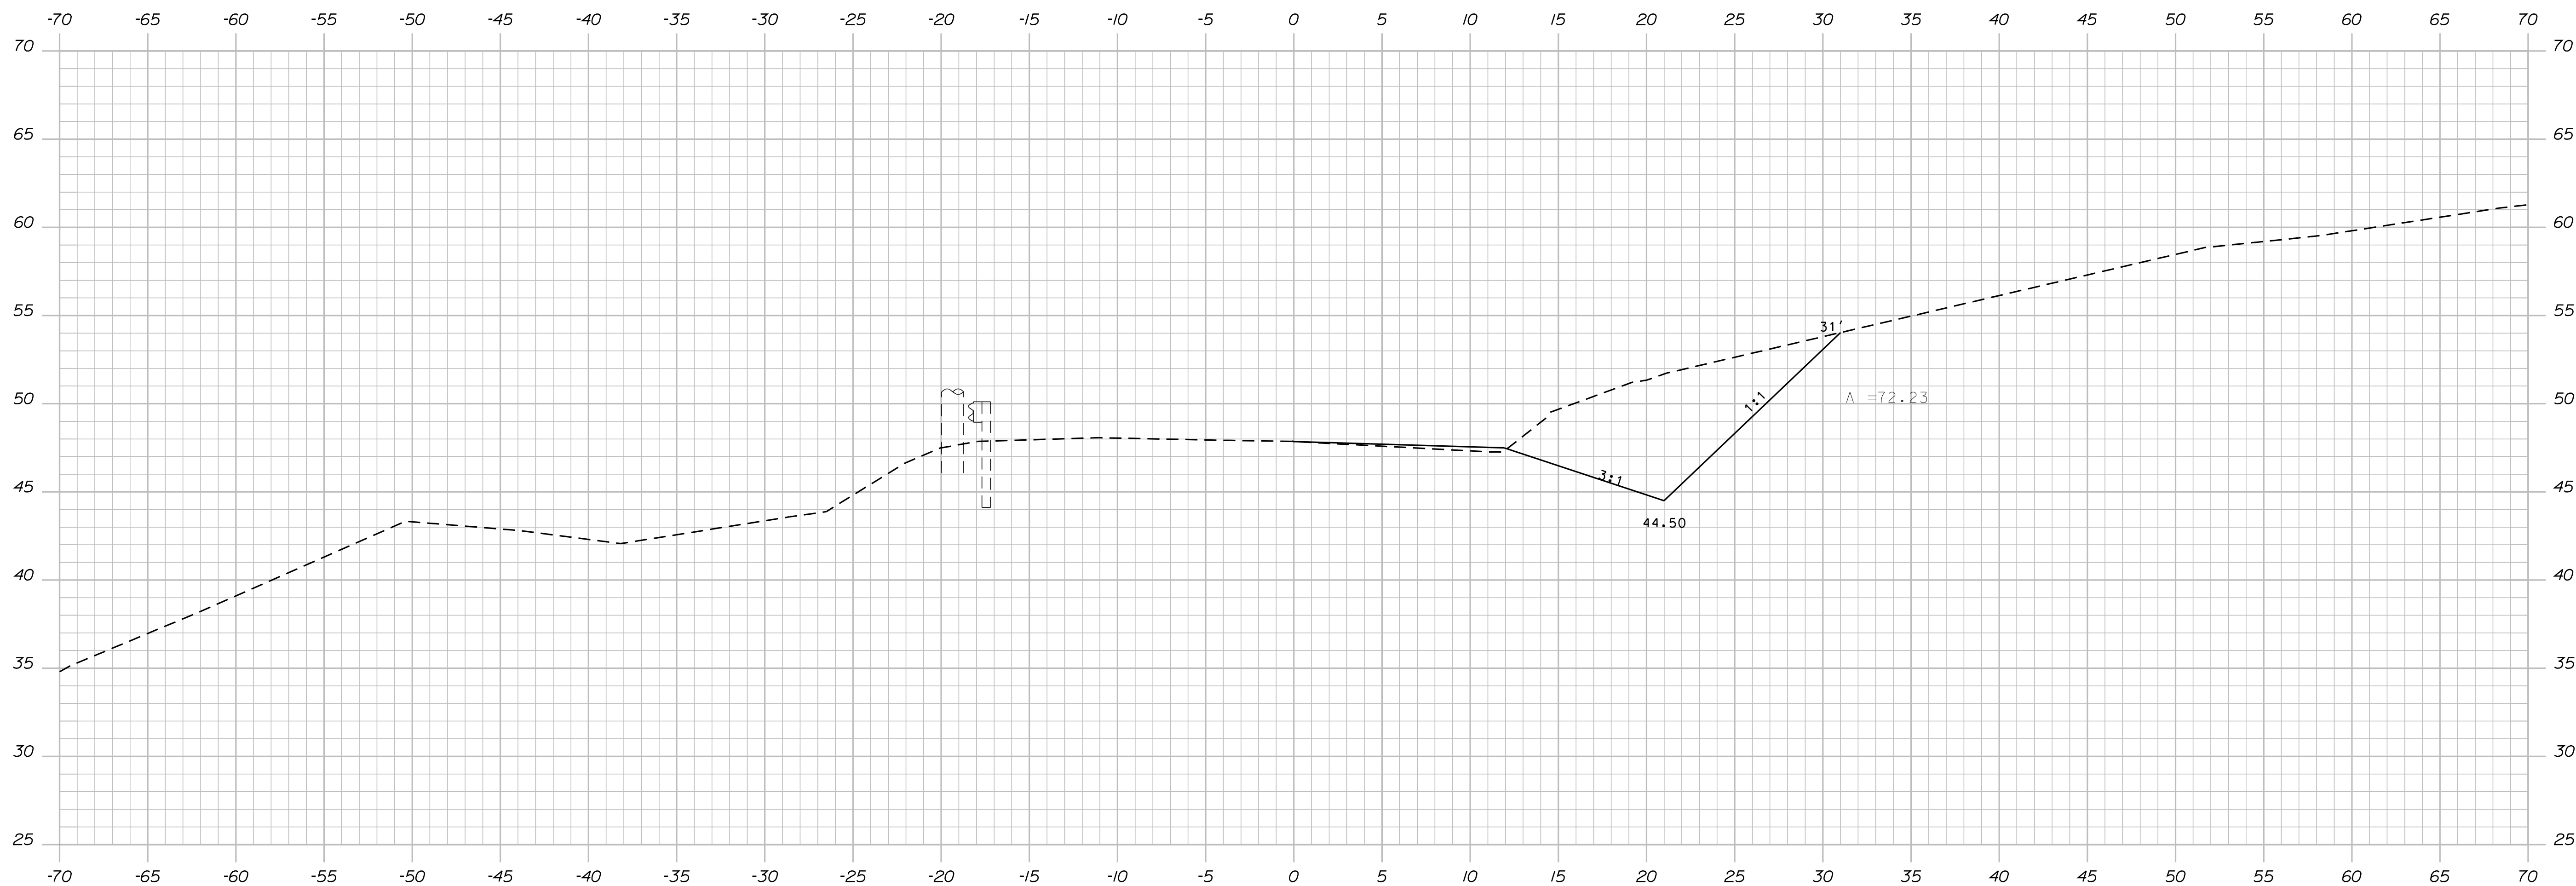

STATE OF MAINE

DEPARTMENT OF TRANSPORTATION

17109.00

PIN
17109

17109.00

HIGHWAY PLANS

WOOLWICH
ROUTE 128

CROSS SECTIONS

SHEET NUMBER

8

OF 14


Sta. 13+50.00 to Sta. 13+75.00

Date: 8/16/2011

Username: norma.gilman

Division: HIGHWAY

Filename: ... \MSTA\006_Xsect_13+50_13+75.dgn

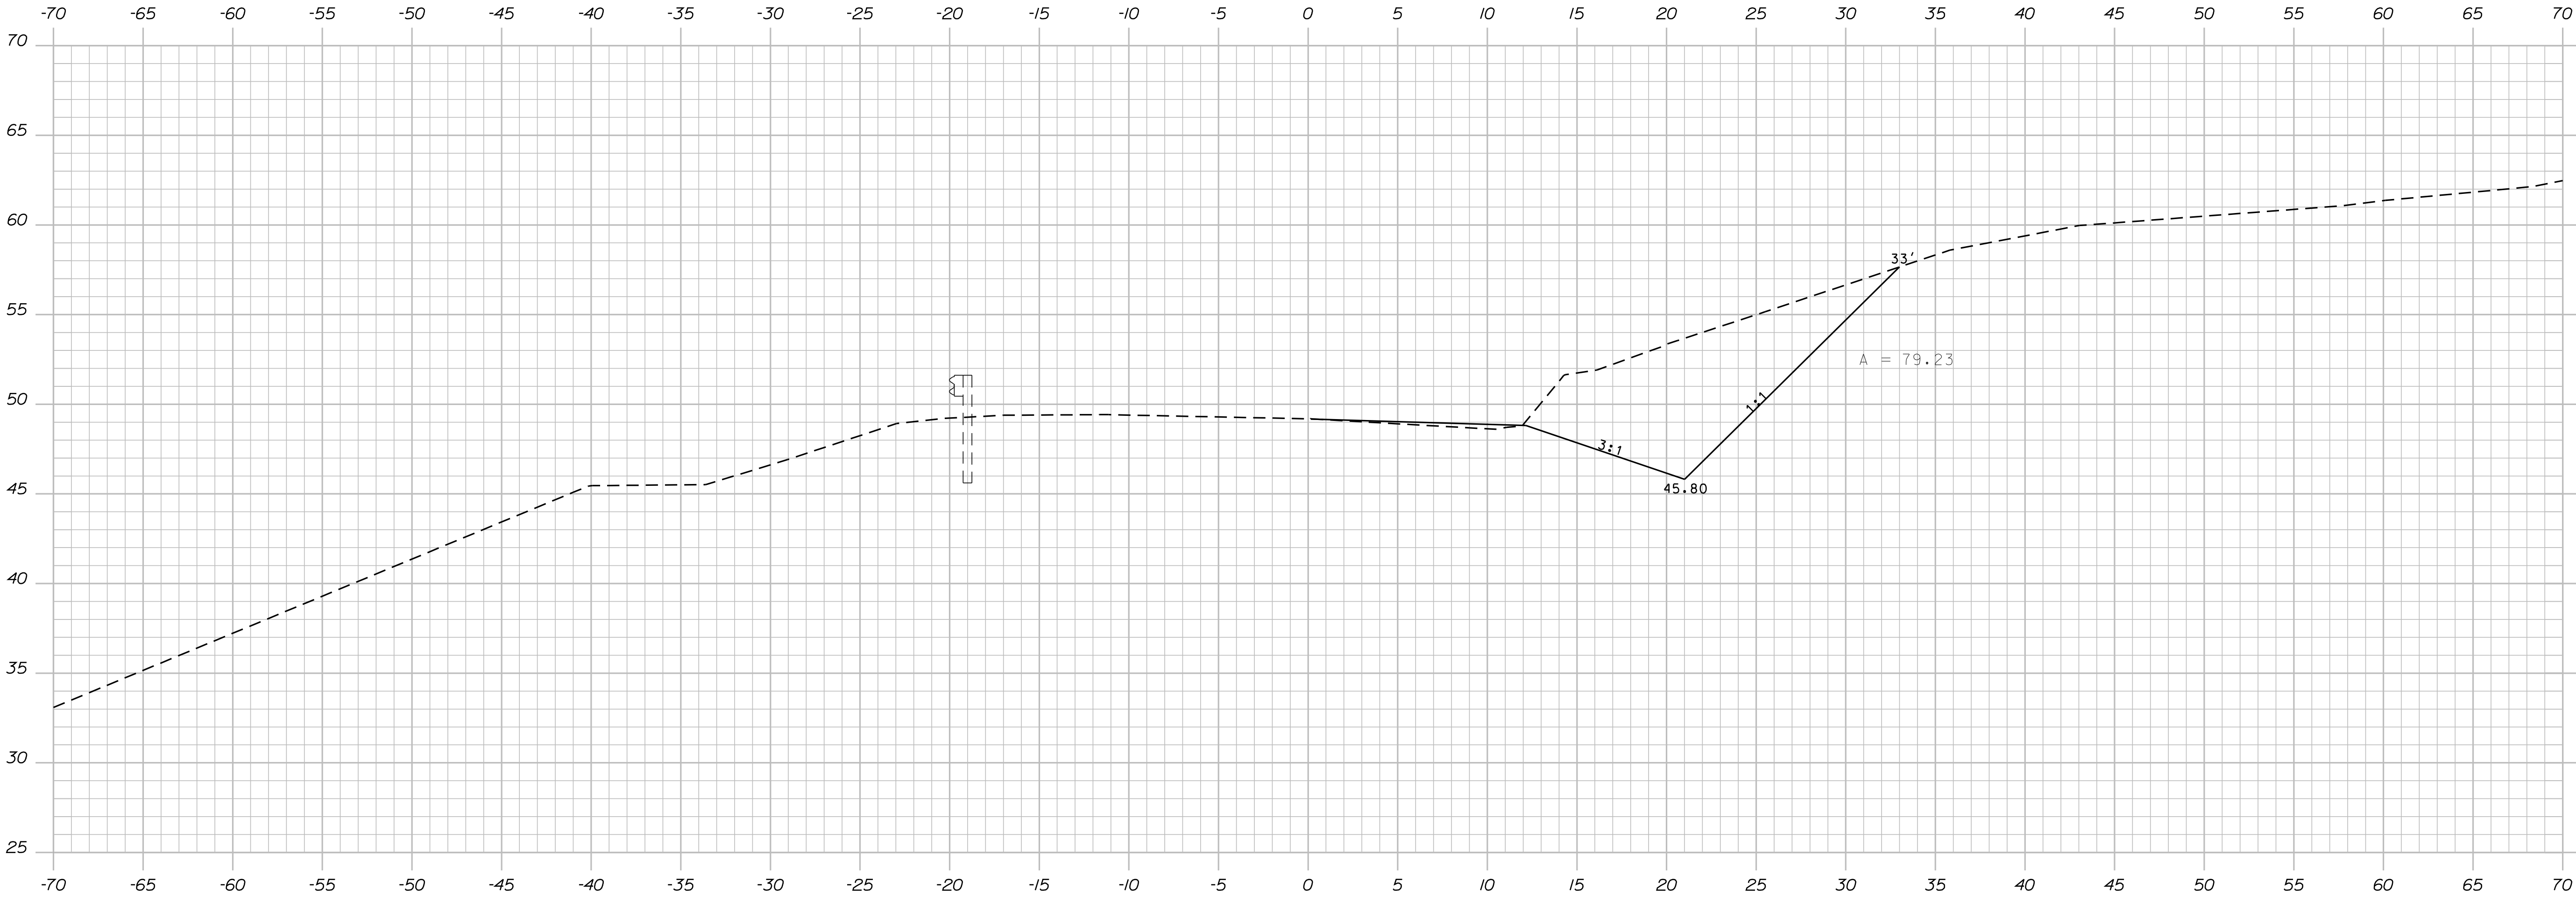


STATE OF MAINE
DEPARTMENT OF TRANSPORTATION
17109.00
PIN 17109.00
HIGHWAY PLANS

PROJ. MANAGER	SHAWN SMITH	BY	DATE
DESIGN-DETAILED	BME	-----	\$prodate1\$
CHECKED-REVIEWED	-----	-----	-----
DESIGN2-DETAILED2	\$designer2\$	-----	\$prodate2\$
DESIGN3-DETAILED3	\$designer3\$	\$detailer3\$	\$prodate3\$
REVISIONS 1	-----	-----	\$revdate1\$
REVISIONS 2	-----	-----	\$revdate2\$
REVISIONS 3	\$revision3\$	-----	\$revdate3\$
REVISIONS 4	\$revision4\$	-----	\$revdate4\$
FIELD CHANGES	\$fieldchange\$	-----	\$fielddate\$

WOOLWICH
ROUTE 128
CROSS SECTIONS

SHEET NUMBER
9
OF 14

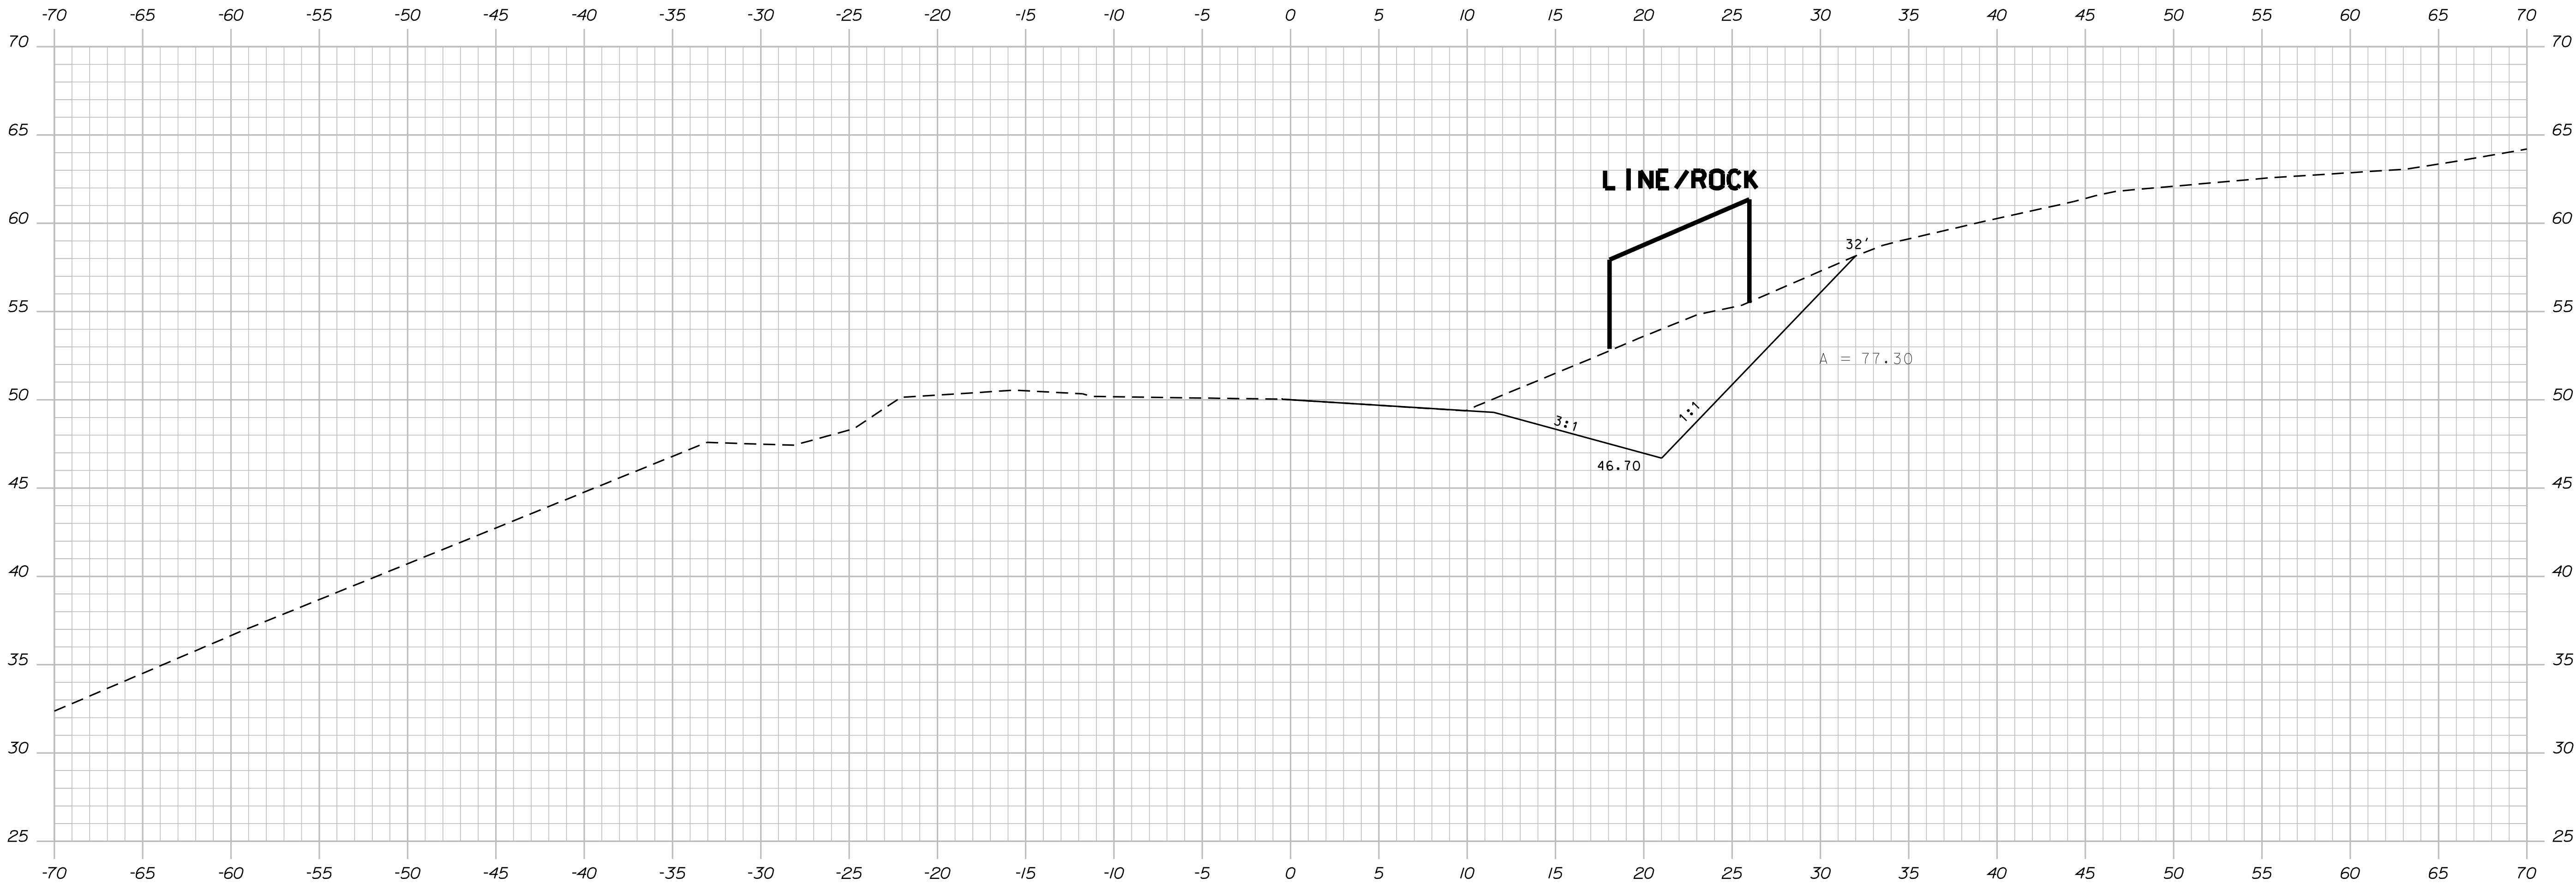


STATE OF MAINE	
DEPARTMENT OF TRANSPORTATION	
17109.00	
PIN	17109.00
HIGHWAY PLANS	

PROJ. MANAGER	SHAWN SMITH	BY	DATE
DESIGN-DETAILED	BME	DESIGNER	DATE
CHECKED-REVIEWED	DESIGNER	DESIGNER	DATE
DESIGN2-DETAILED2	DESIGNER2	DESIGNER2	DATE
DESIGN3-DETAILED3	DESIGNER3	DESIGNER3	DATE
REVISIONS 1	DESIGNER1	DESIGNER1	DATE
REVISIONS 2	DESIGNER2	DESIGNER2	DATE
REVISIONS 3	DESIGNER3	DESIGNER3	DATE
REVISIONS 4	DESIGNER4	DESIGNER4	DATE
FIELD CHANGES	DESIGNER5	DESIGNER5	DATE

WOOLWICH	
ROUTE 128	
CROSS SECTIONS	

SHEET NUMBER	
10	
OF 14	

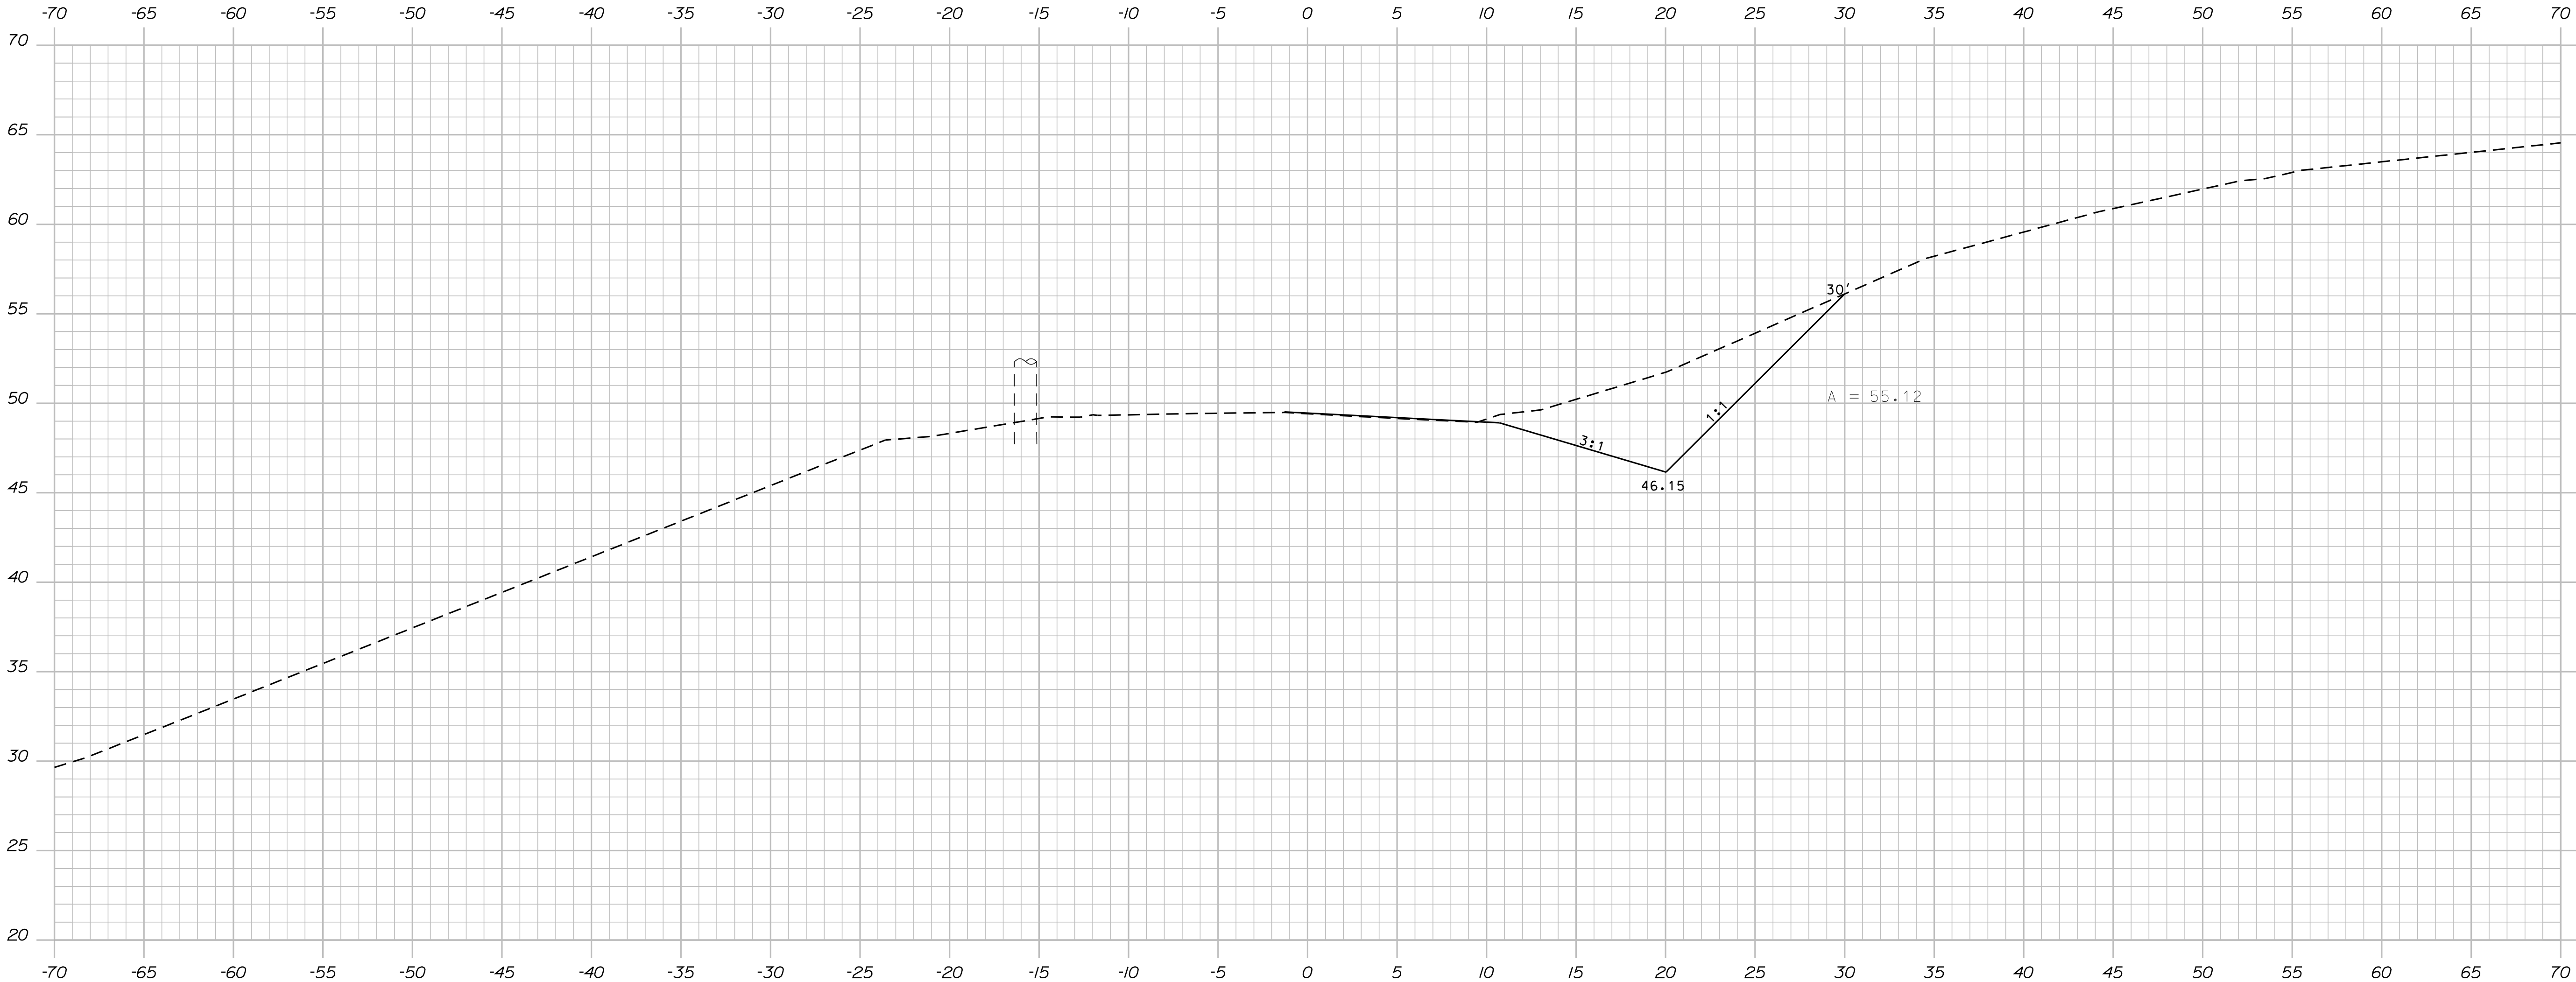


14+50.00

STATE OF MAINE
DEPARTMENT OF TRANSPORTATION
17109.00
PIN 17109.00
HIGHWAY PLANS

PROJ. MANAGER	SHAWN SMITH	BY	DATE	
DESIGN-DETAILED	BME	BME	8/16/2011	SIGNATURE
CHECKED-REVIEWED	-----	-----	-----	
DESIGN2-DETAILED2	\$designer/2\$	\$designer/2\$	8/16/2011	P.E. NUMBER
DESIGN3-DETAILED3	\$designer/3\$	\$designer/3\$	8/16/2011	
REVISIONS 1	-----	-----	8/16/2011	DATE
REVISIONS 2	-----	-----	8/16/2011	
REVISIONS 3	\$revision/3\$	-----	8/16/2011	
REVISIONS 4	\$revision/4\$	-----	8/16/2011	
FIELD CHANGES	\$fieldchange/3\$	-----	8/16/2011	

WOOLWICH
ROUTE 128
CROSS SECTIONS

SHEET NUMBER
11
OF 14

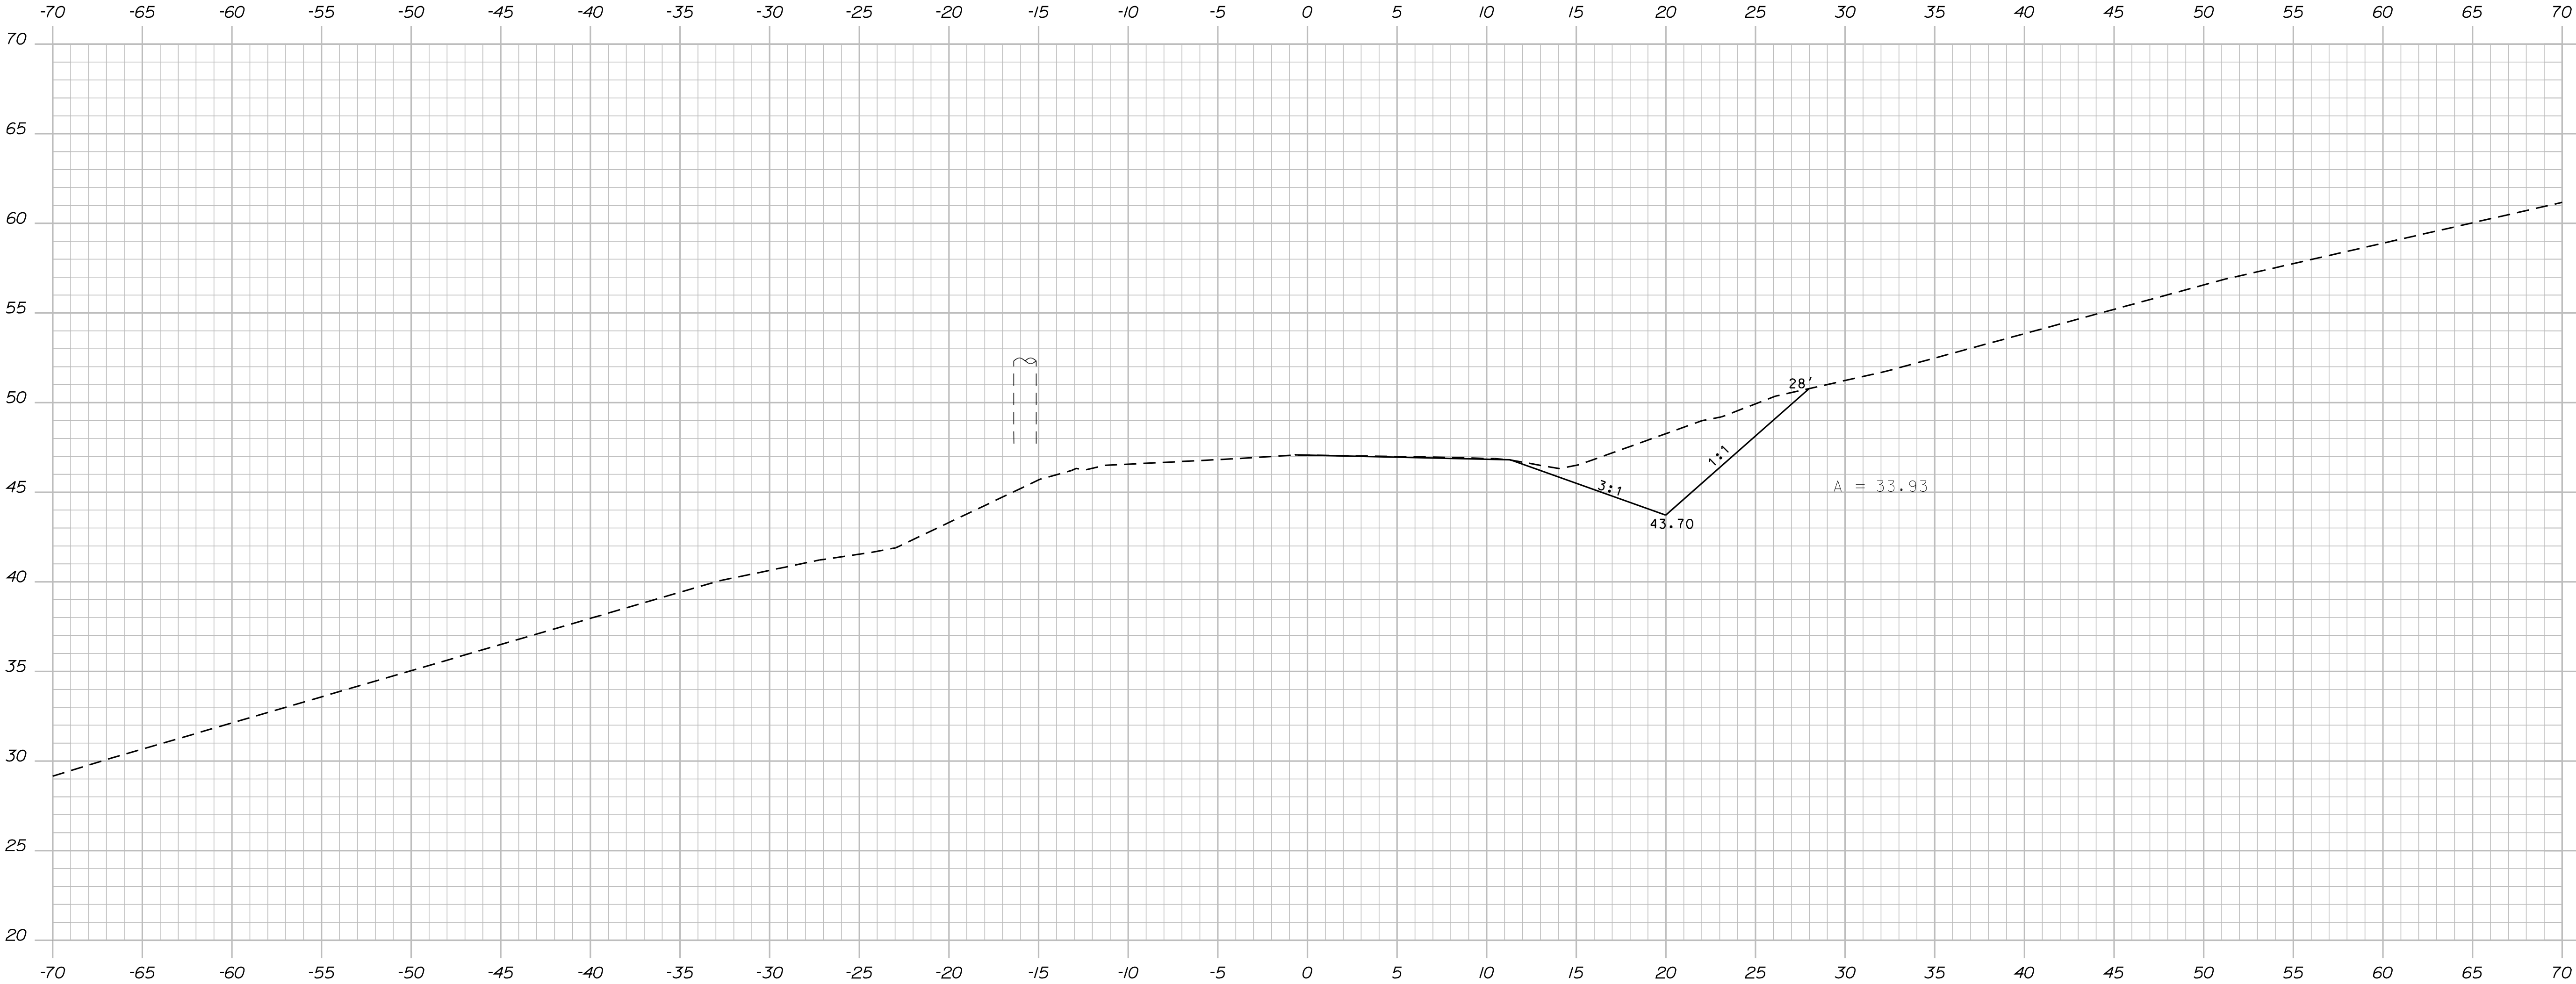

14+75.00

STATE OF MAINE	
DEPARTMENT OF TRANSPORTATION	
17109.00	
PIN	17109.00
HIGHWAY PLANS	

PROJ. MANAGER	SHAWN SMITH	BY	DATE
DESIGN-DETAILED	BME	-----	Project 1
CHECKED-REVIEWED	DESIGNER 2	-----	Project 2
DESIGN-DETAILED	DESIGNER 3	-----	Project 3
REVISIONS 1	-----	-----	Project 4
REVISIONS 2	-----	-----	Project 5
REVISIONS 3	-----	-----	Project 6
REVISIONS 4	-----	-----	Project 7
FIELD CHANGES	-----	-----	Project 8

WOOLWICH	
ROUTE 128	
CROSS SECTIONS	


SHEET NUMBER
12
OF 14

Date: 8/16/2011


Username: norma.gilman

Division: HIGHWAY

Filename: ...\\MSTA\\011_Xsect_15-00_15+25.dgn

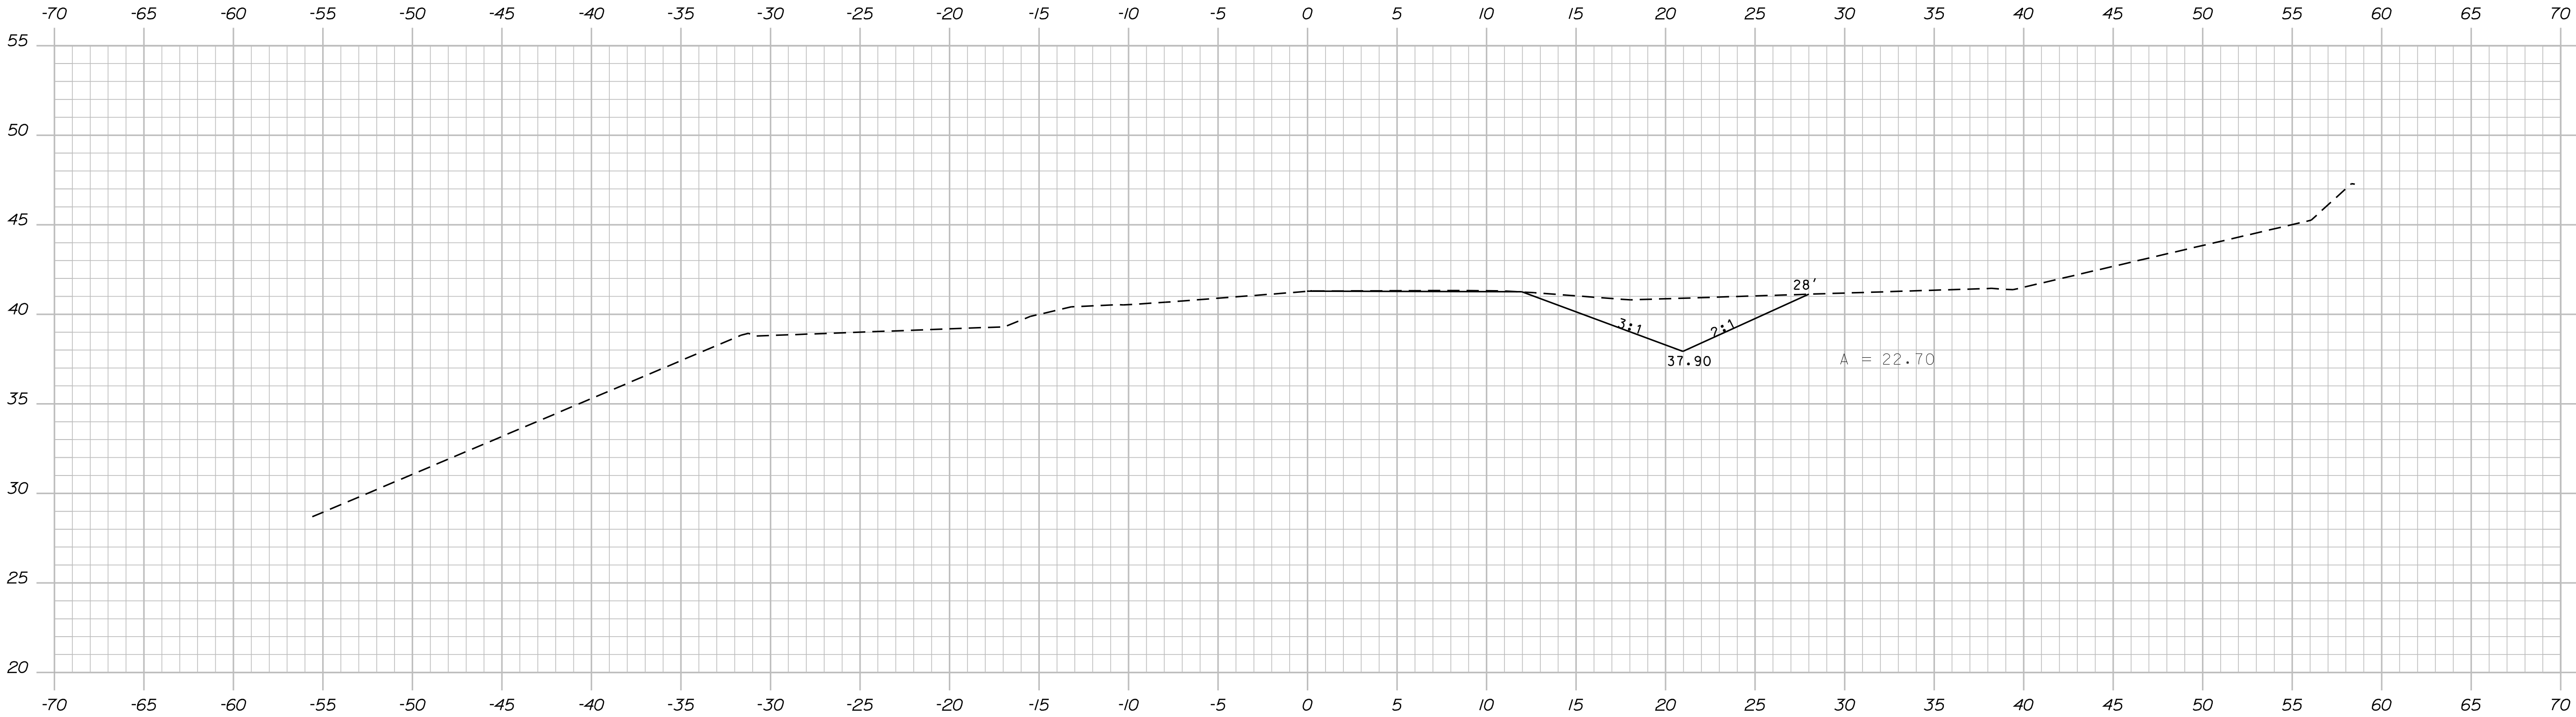

15+25.00

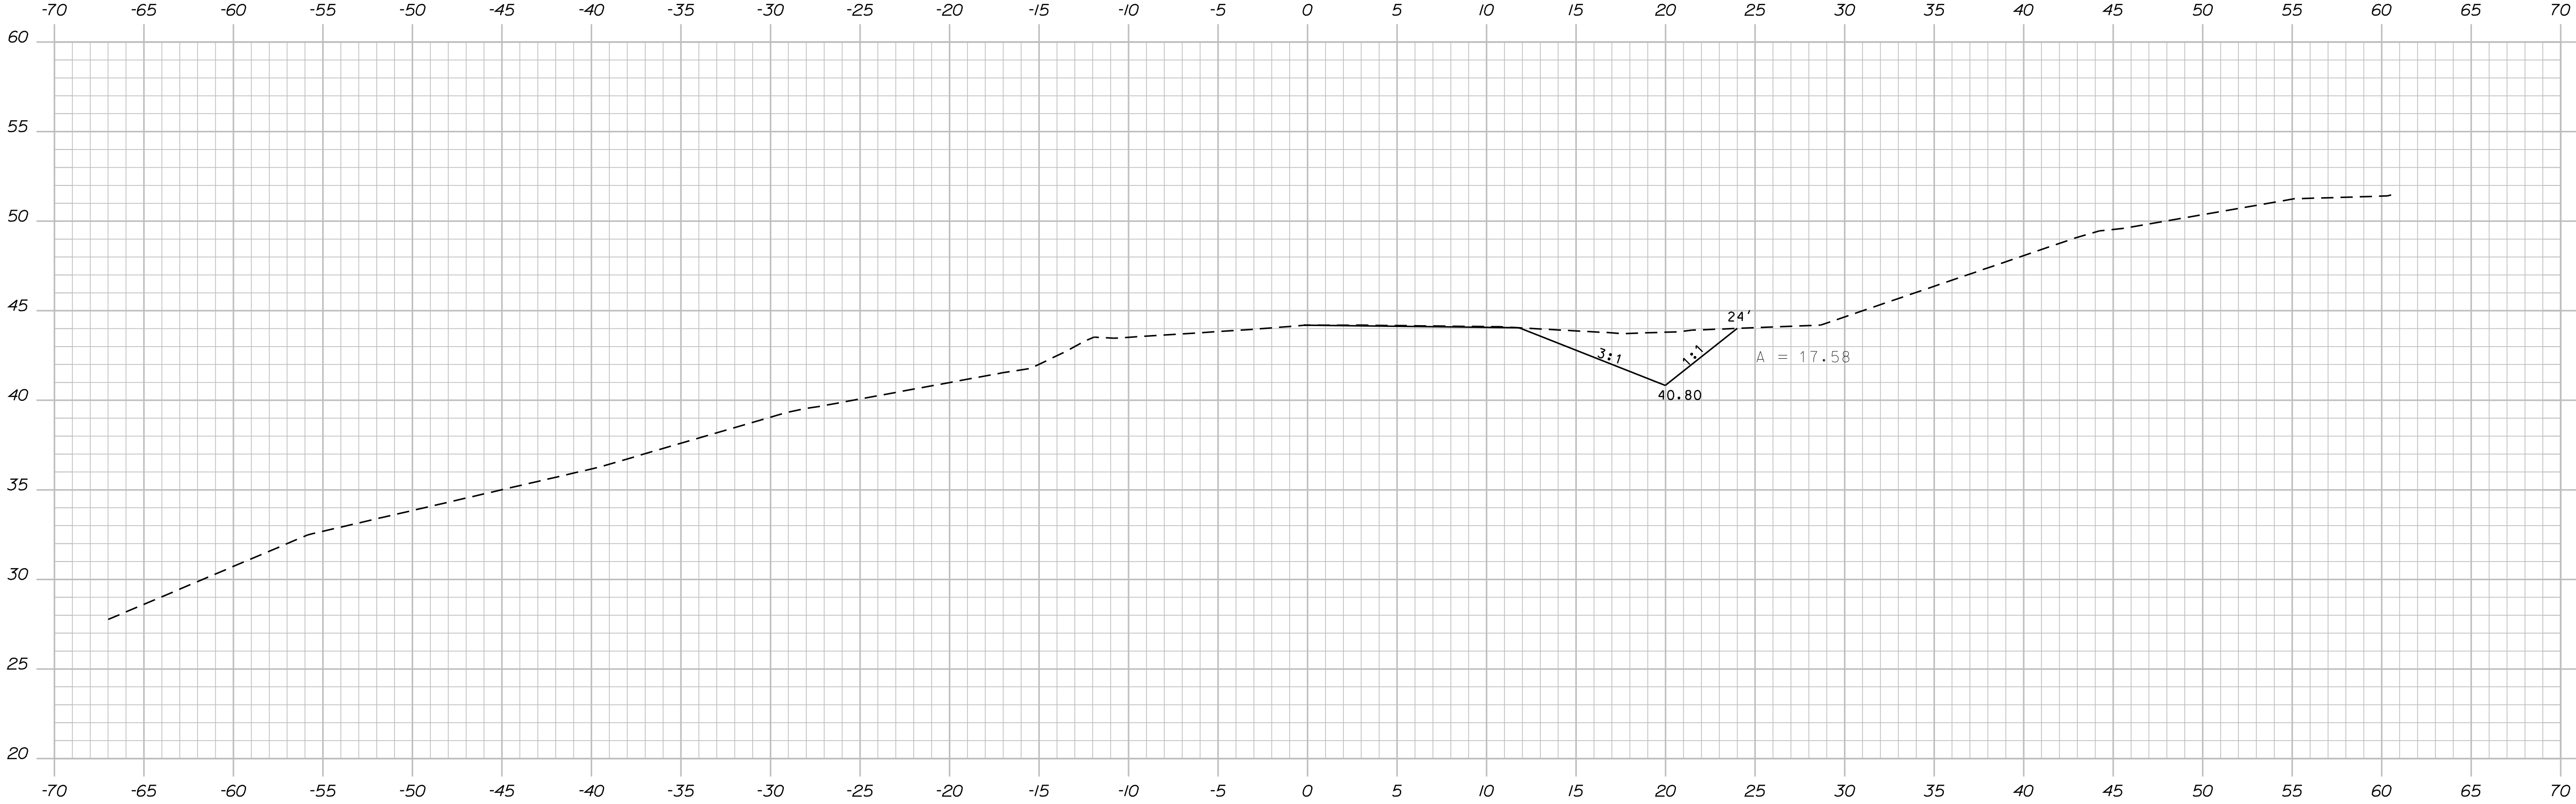

15+00.00

STATE OF MAINE

DEPARTMENT OF TRANSPORTATION

17109.00

PIN

17109.00

HIGHWAY PLANS

PROJ. MANAGER	SHAWN SMITH	BY	DATE
CHECKED-DETAILED	EME	BME	8/16/2011
DESIGN2-DETAILED2	Designer2	Designer2	8/16/2011
DESIGN3-DETAILED3	Designer3	Designer3	8/16/2011
REVISIONS 1			
REVISIONS 2			
REVISIONS 3			
REVISIONS 4			
FIELD CHANGES			

WOOLWICH

ROUTE 128

CROSS SECTIONS

SHEET NUMBER

13


OF 14

Date:8/16/2011


Username: norma.gilman

Division: HIGHWAY


Filename: ...\\MSTA\\012_Xsect_15+50_16+00.dgn

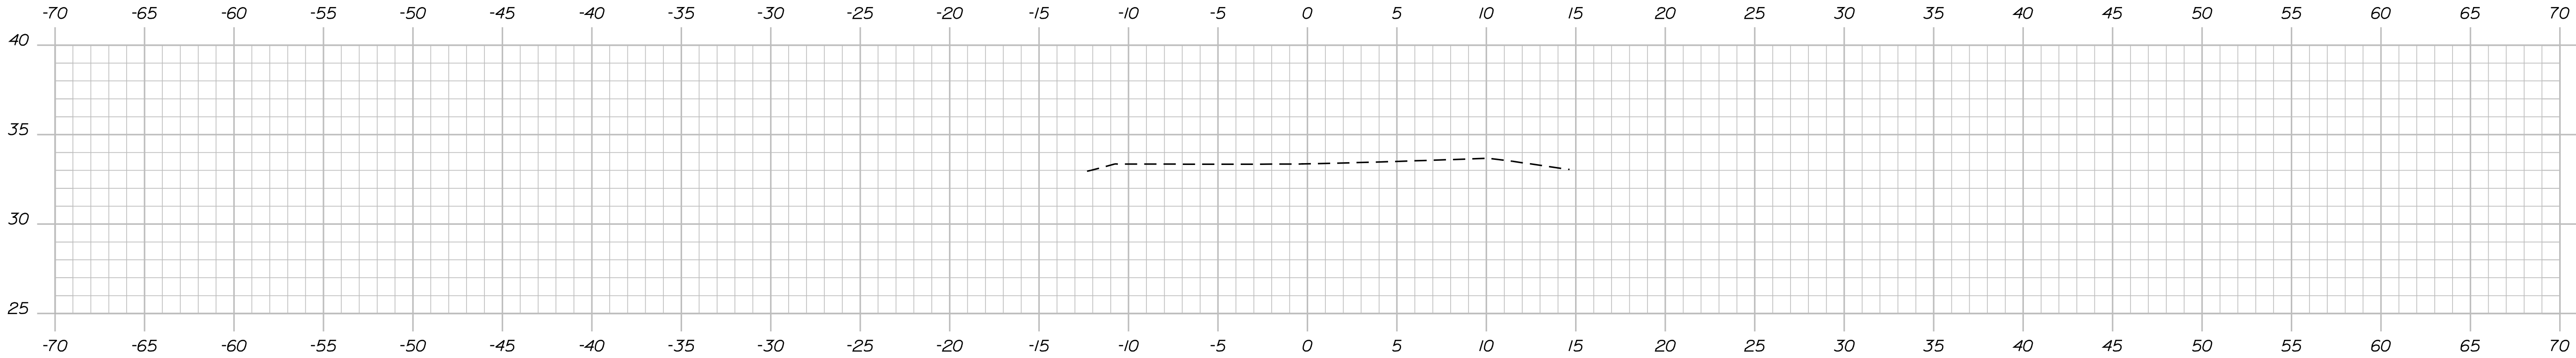

16+00.00

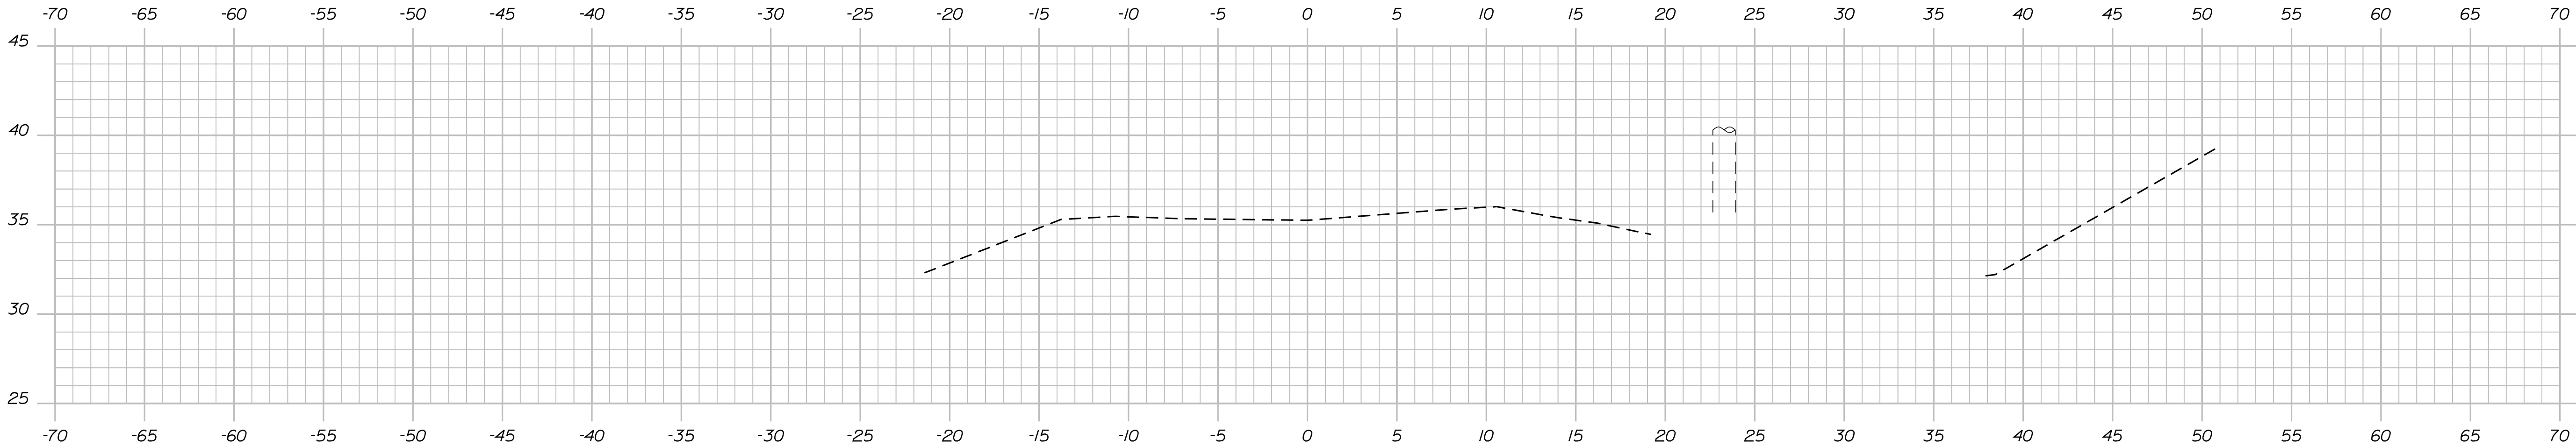

15+75.00

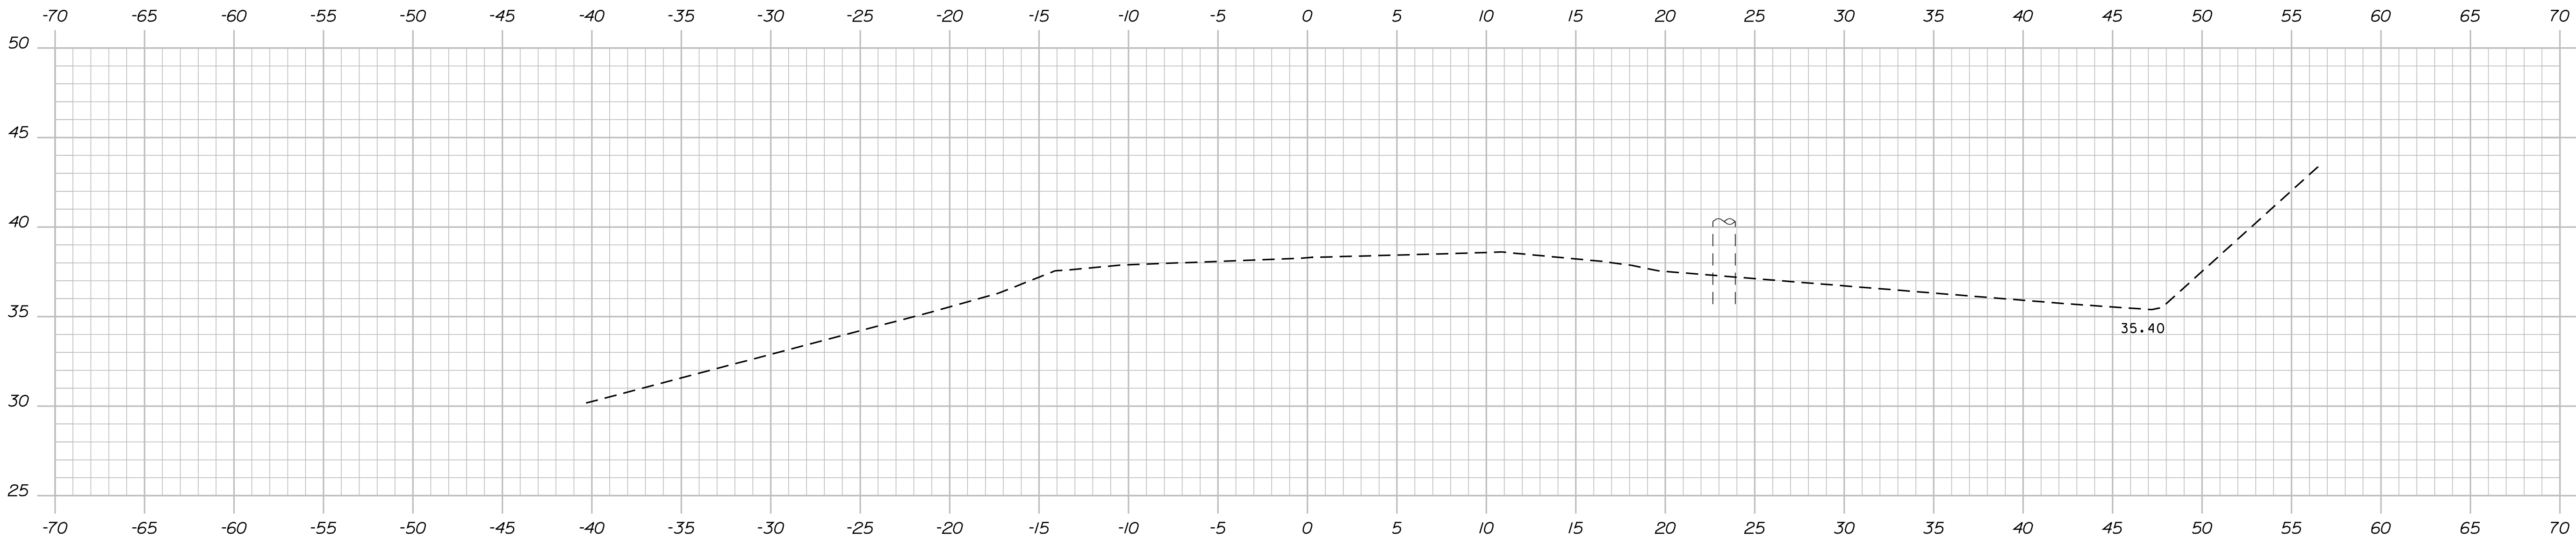

15+50.00

STATE OF MAINE	
DEPARTMENT OF TRANSPORTATION	
17109.00	
PIN	17109.00
HIGHWAY PLANS	

PROJ. MANAGER	SHAWN SMITH	BY	DATE	SIGNATURE
CHECKED-REVIEWED	BME	-----	pro date1\$	
DESIGNS2-DETAILED2	designer2\$	-----	pro date2\$	
DESIGNS3-DETAILED3	designer3\$	-----	pro date3\$	
REVISIONS 1	-----	-----	redate1\$	P.E. NUMBER
REVISIONS 2	-----	-----	redate2\$	
REVISIONS 3	revision3\$	-----	redate3\$	DATE
REVISIONS 4	revision4\$	-----	redate4\$	
FIELD CHANGES	field changes\$	-----	field date\$	

WOOLWICH	
ROUTE 128	
CROSS SECTIONS	

SHEET NUMBER	
14	
OF 14	