

STATE OF MAINE
DEPARTMENT OF TRANSPORTATION




OLD TOWN / ORONO

PENOBSCOT COUNTY

CENTER ST.@ MAIN ST., CENTER ST.@ WATER ST.
& MAIN ST.@ MILL/PINE ST.


US DOE ARRA FUNDING

PROJECT LENGTH : 0.095 MILES
TRAFFIC SIGNAL IMPROVEMENTS

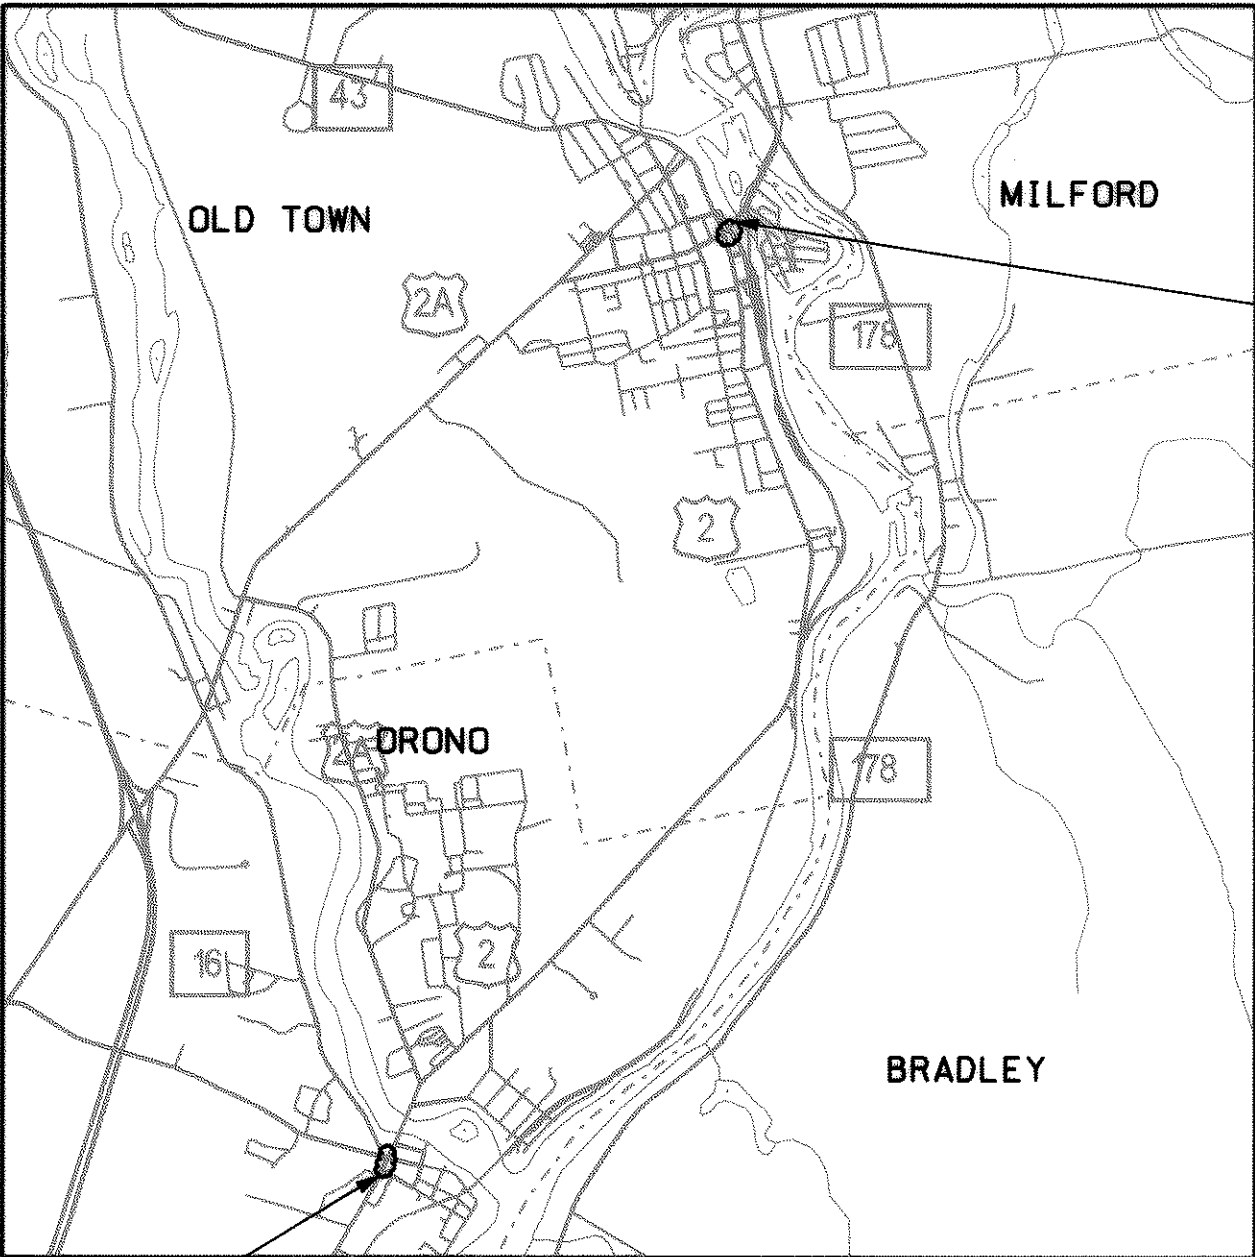

LOCATION OF ORONO
SIGNAL IMPROVEMENTS
PIN 17727.00

LOCATION MAP

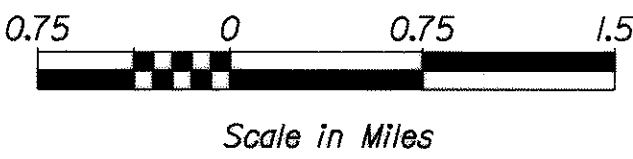

INDEX OF SHEETS

Description	Sheet No.
Title Sheet	1
Old Town Signal Plan	2
Orono Signal Plan	3

TRAFFIC DATA


Current Center St., Old Town (2008) AADT	10,360
DHV - 10% of AADT	1,040
Current N. Water St., Old Town (2008) AADT	1,180
DHV - 10% of AADT	120
Current S. Water St., Old Town (2008) AADT	3,400
DHV - 10% of AADT	340
Current S. Main St., Old Town (2008) AADT	6,040
DHV - 10% of AADT	600
Current N. Main St., Old Town (2008) AADT	6,280
DHV - 10% of AADT	630
Current Pine St., Orono (2006) AADT	3,190
DHV - 10% of AADT	320
Current Mill St., Orono (2008) AADT	1,110
DHV - 10% of AADT	110
Current Main St., Orono (2006) AADT	13,860
DHV - 10% of AADT	1,390

Sebago Technics
Engineering Expertise You Can Build On

One Chabot Street
Westbrook, Me 04098-1936
Tel (207) 866-0277

WWW.SEBAGOTECHNICS.COM

STATE OF MAINE DEPARTMENT OF TRANSPORTATION	APPROVED	DATE
COMMISSIONER: <i>[Signature]</i>		7/21/10
CHIEF ENGINEER: <i>[Signature]</i>		7/26/10

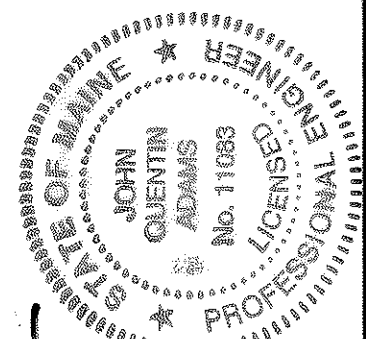

[Signature]
SIGNATURE
11083
P.E. NUMBER
7/21/10
DATE

PROJECT INFORMATION				
PROGRAM	MAINT & OPERATIONS			
PROJECT MANAGER	STEPHEN LANDRY			
DESIGNER	JOHN ADAMS			
CONSULTANT	SEBAGO TECHNICS, INC.			
PROJECT RESIDENT				
CONTRACTOR				
PROJECT COMPLETION DATE				

PIN 17727.00
PIN 17729.00

OLD TOWN/ORONO
TITLE SHEET

PROGRAM AREA: MAINTENANCE AND OPERATIONS
SCOPE OF WORK: SIGNAL EQUIPMENT UPGRADES

SHEET NUMBER
1
OF 3

