

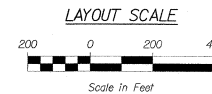


STATE OF MAINE
DEPARTMENT OF TRANSPORTATION

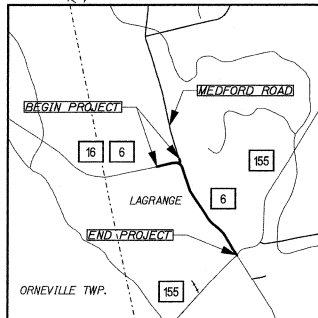

LAGRANGE
PENOBSCOT COUNTY
ROUTE 6
FEDERAL PROJECT NO. STP-1878(600)
PROJECT LENGTH: 0.93 MILES

PLAN LEGEND			
Town, County, State	_____	Catch Basins	Existing Proposed
Property Lines	_____	Manholes	Existing Proposed
R/W Lines-Existing	_____	Proposed Underdrain	_____
R/W Lines-Proposed	_____	Proposed Ditch	_____
Culvert-Existing	_____	Existing Ditch	_____
Culvert Proposed	_____	Utility Poles	Existing Proposed
Curbing Existing	_____	Fire Hydrants	Existing Proposed
Type 1	_____	Existing Water Line	_____
Type 3	_____	Existing San. Sewer	_____
Type 5	_____	Existing San. Sewer Manhole	_____
Outline of Bodies of Water	_____	Guardrail-Existing	_____
Exposed Bedrock	_____	Guardrail-Proposed	_____
Buildings	_____	Guardrail-Cable, Other	_____
Trees	Conifer Deciduous	Centerline-Existing	_____
Tree Line	_____	Centerline-Proposed	_____
Clearing Limit Line	_____	Travelway-Existing	_____
Railroad	_____	Travelway-Proposed	_____
Boring	HB-XXX-###	Probe	P-#.X
Pavement Core	PC-#	## = Depth	
Test Pit	TP-XXX-###	X = W (Weathered Rock)	
		R (Refusal)	
		NR (No Refusal)	

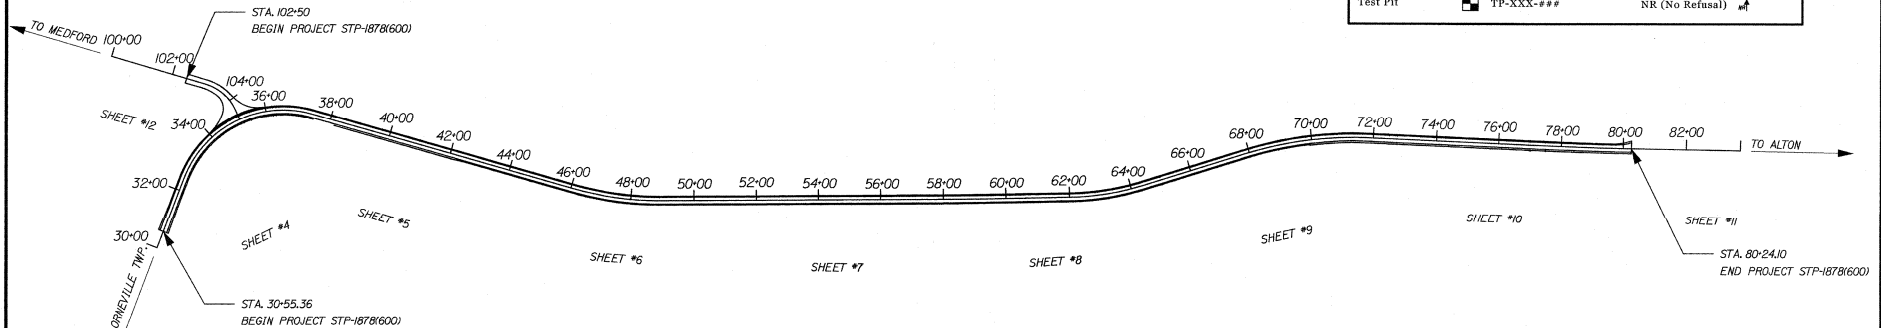


TRAFFIC DATA

Current (2024) AADT	2970
Future (2044) AADT	3270
DHV - % of AADT	10%
Design Hour Volume	327
% Heavy Trucks (AADT)	14%
Directional Distribution (DHV)	58%
Design Speed (mph)	35-45
Functional Class	Minor Arterial
Corridor Priority	2

PROJECT LOCATION:	BEGINNING 0.11 OF A MILE WEST OF MEDFORD ROAD AND EXTENDING SOUTHERLY 0.93 OF A MILE NORTH OF MILL STREET.
PROGRAM AREA:	REGIONAL PROGRAM
SCOPE OF WORK:	HIGHWAY REHABILITATION

STATE OF MAINE DEPARTMENT OF TRANSPORTATION	DATE 4-16-24
APPROVED [Signature]	CHIEF ENGINEER [Signature]
COMMISSIONER [Signature]	DATE 4-12-2024

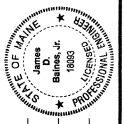

PROJECT INFORMATION	DATE 4/11/2024
PROJECT MANAGER [Signature]	PE NUMBER 15009
DESIGNER [Signature]	DATE 4/11/2024
CONSULTANT [Signature]	
CONTRACTOR [Signature]	
PROJECT COMPLETION DATE	

REGIONAL PROGRAM	
REGIONAL PROGRAM	
LAGRANGE ROUTE 6 TITLE SHEET

SHEET NUMBER


1

OF 1


WIN 018786.00

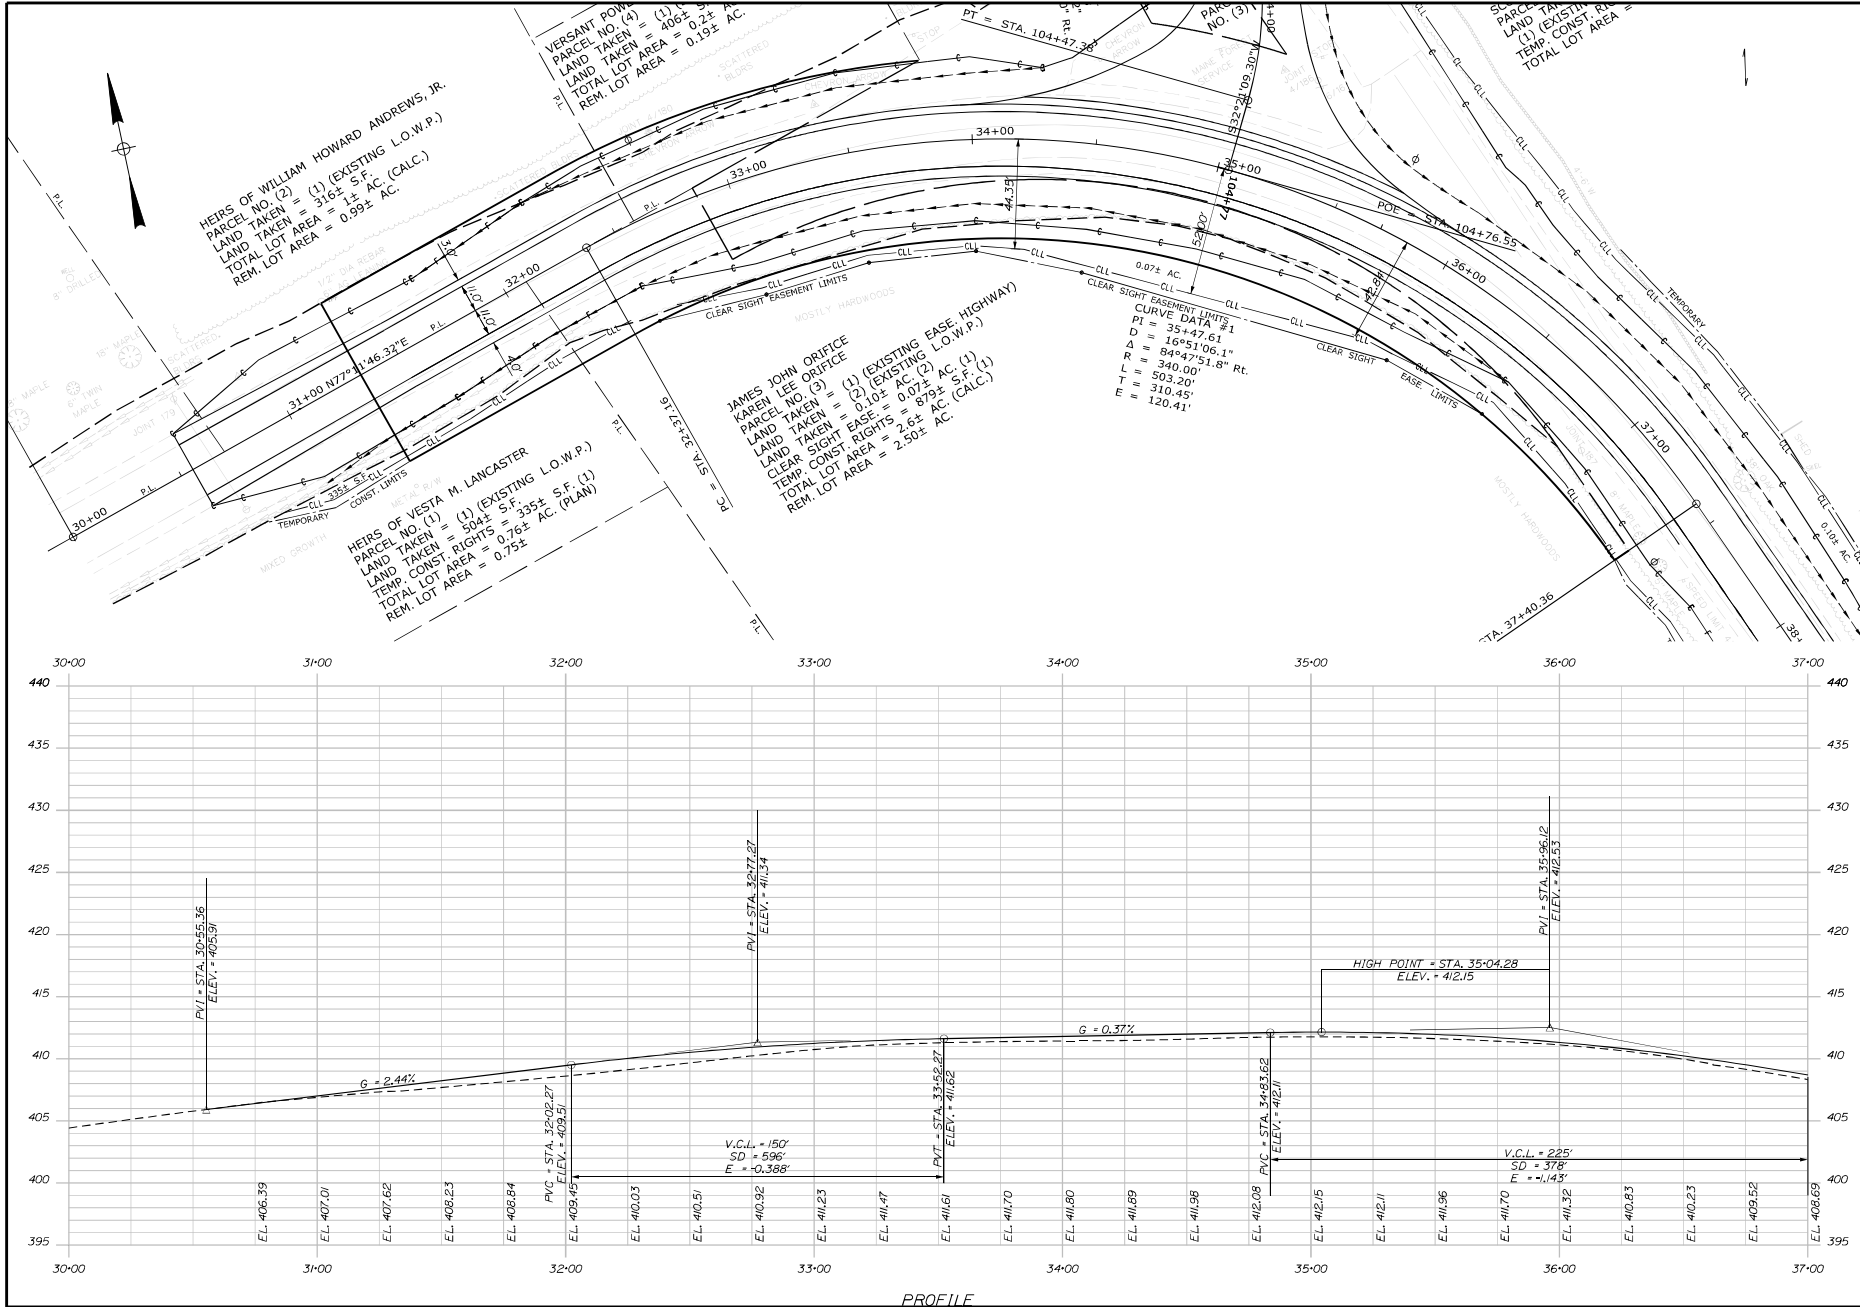


STATE OF MAINE		DEPARTMENT OF TRANSPORTATION		STP-1878(600)		WIN 018786.00		HIGHWAY PLANS	
LAGRANGE ROUTE 6		PLAN/PROFILE		SHEET NUMBER		8		OF 80	
PREPARED BY	DATE	SIGNATURE	P.L. NUMBER	DATE					
DESIGNED BY	DATE	SIGNATURE	P.L. NUMBER	DATE					
CHECKED BY	DATE	SIGNATURE	P.L. NUMBER	DATE					
APPROVED BY	DATE	SIGNATURE	P.L. NUMBER	DATE					

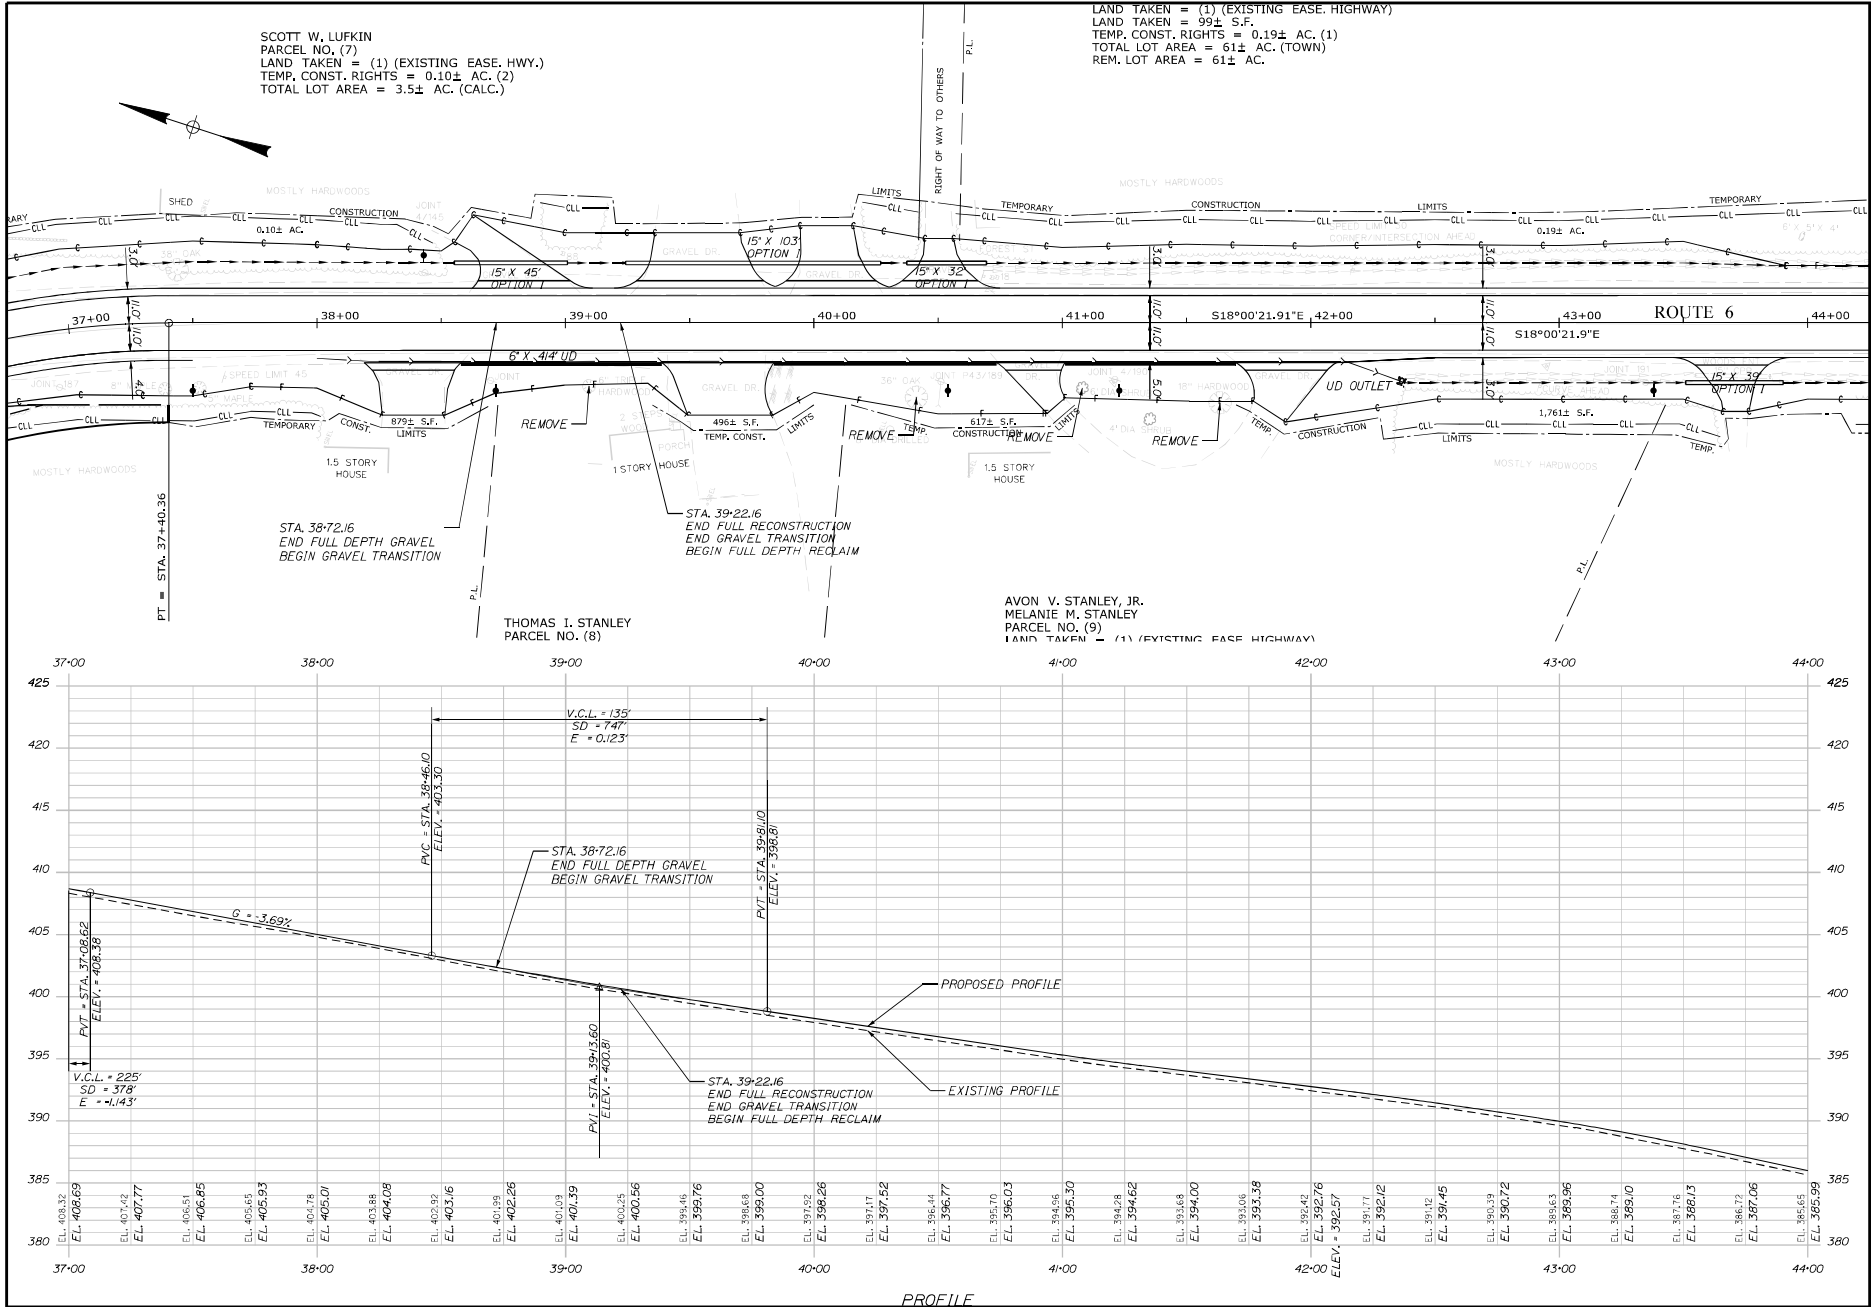


STATE OF MAINE		DEPARTMENT OF TRANSPORTATION	
STP-1878(600)		WIN 018786.00	
HIGHWAY PLANS		SHEET NUMBER	
9		OF 80	
PLAN/PROFILE		LAGRANGE ROUTE 6	

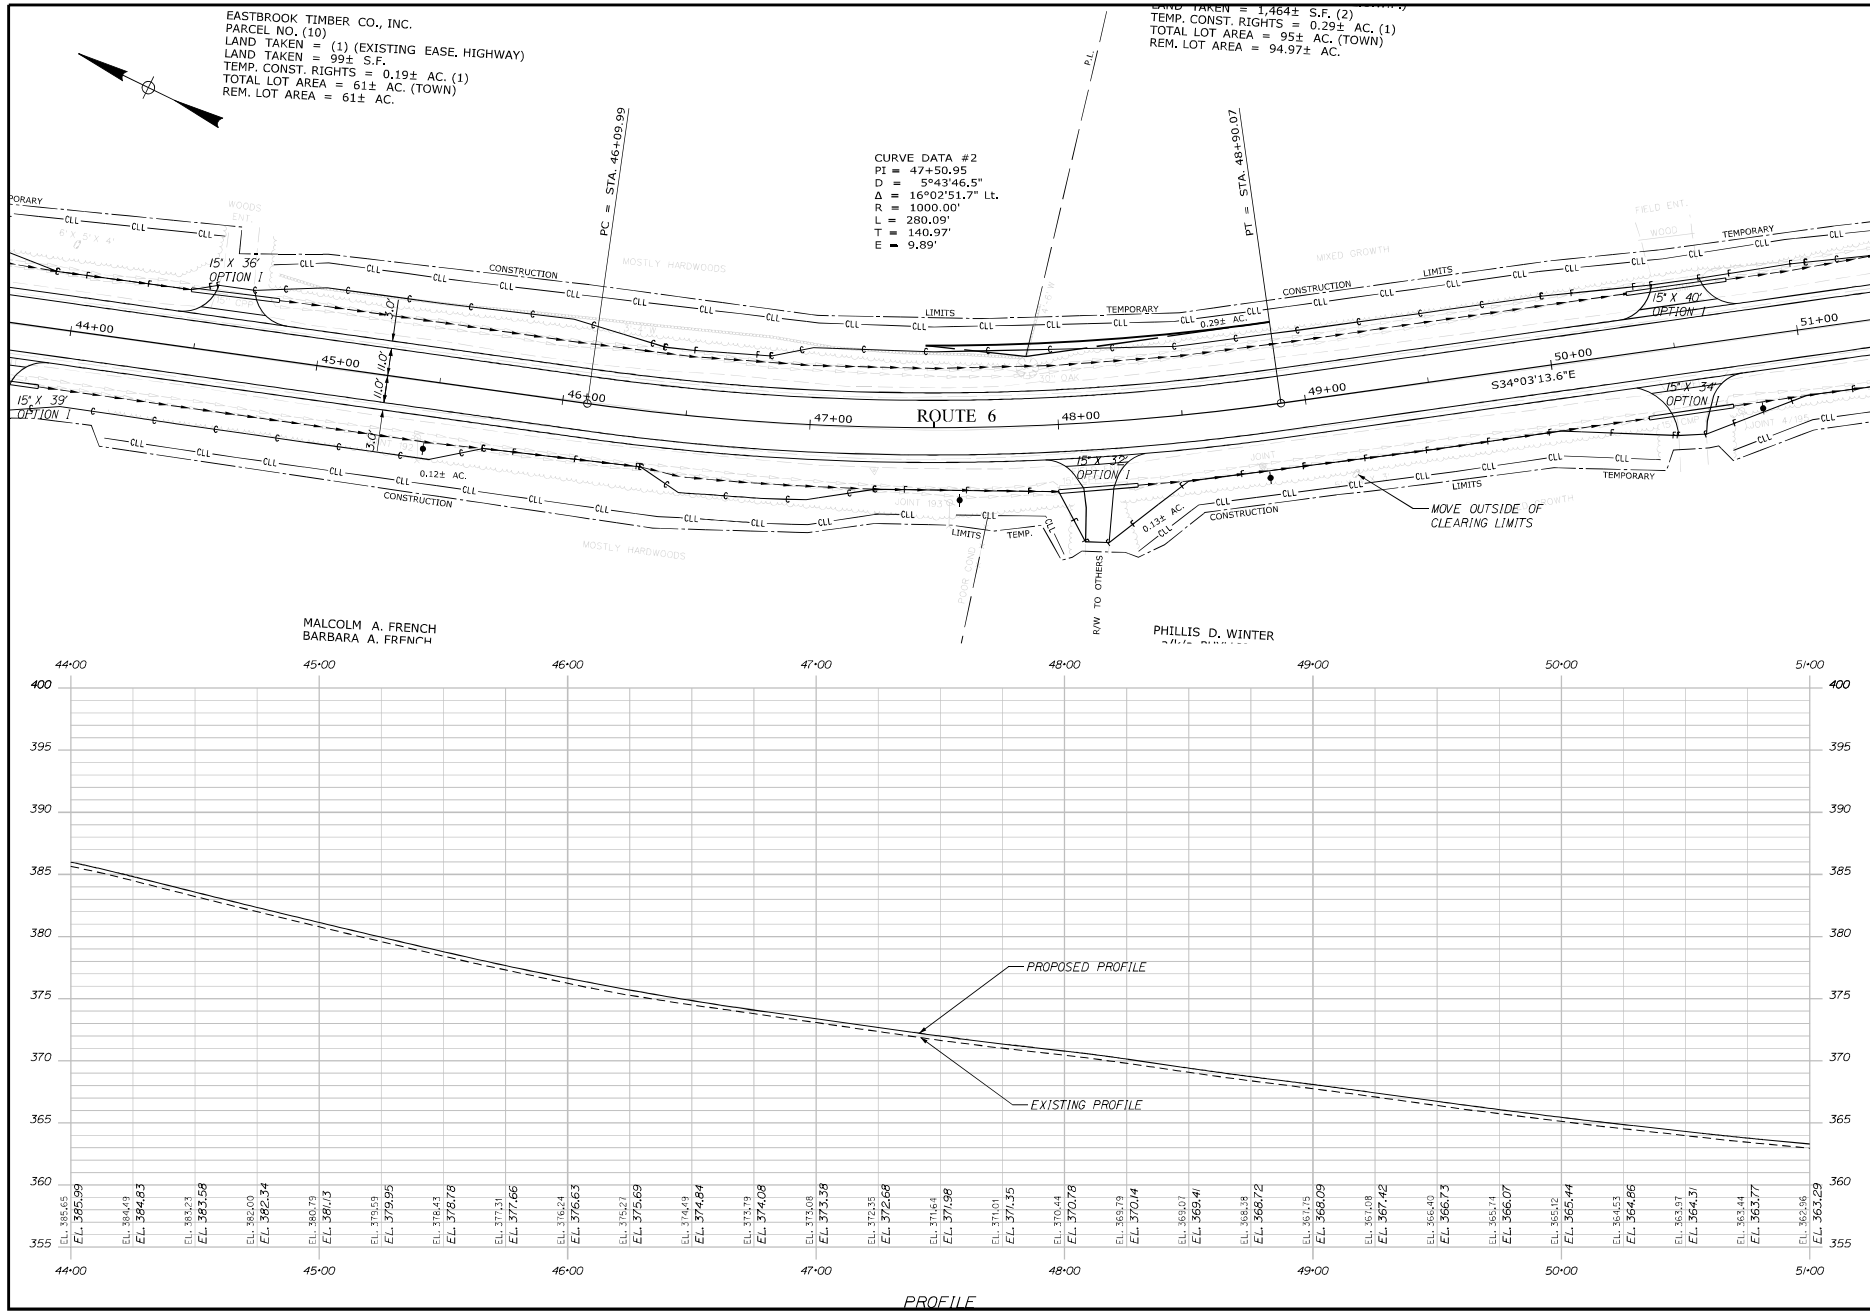

STATE OF MAINE DEPARTMENT OF TRANSPORTATION		STP-1878(600)		WIN WIN 018786.00 HIGHWAY PLANS	
LAGRANGE ROUTE 6		SHEET NUMBER 10 OF 80		PLAN/PROFILE	
DESIGNED BY	DATE	SIGNATURE	P.L. NUMBER	DATE	

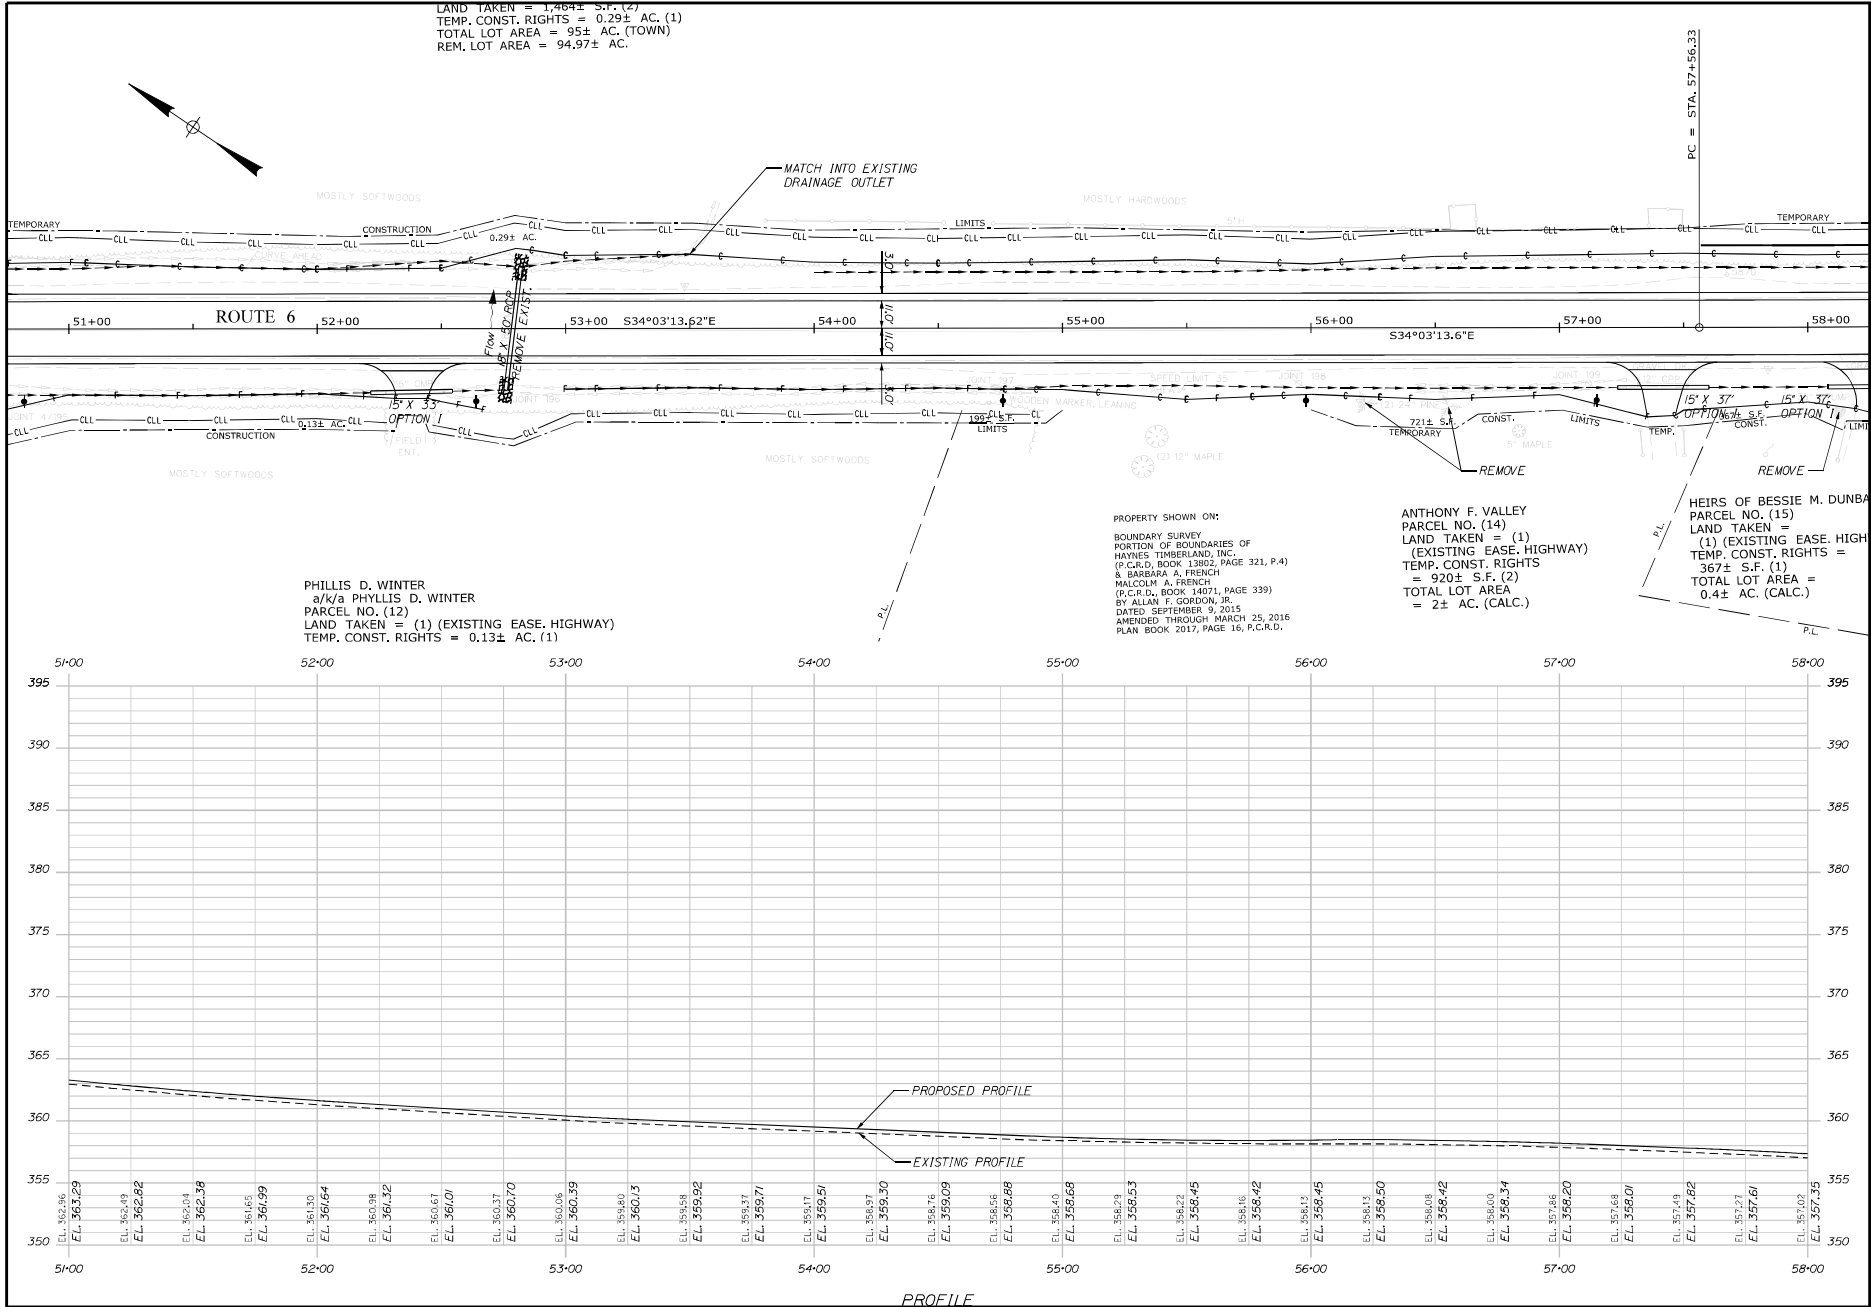

STATE OF MAINE DEPARTMENT OF TRANSPORTATION		STP-1878(600)		WIN WIN 018786.00		HIGHWAY PLANS	
LAGRANGE ROUTE 6		PLAN/PROFILE		SHEET NUMBER		11	
OF 80							

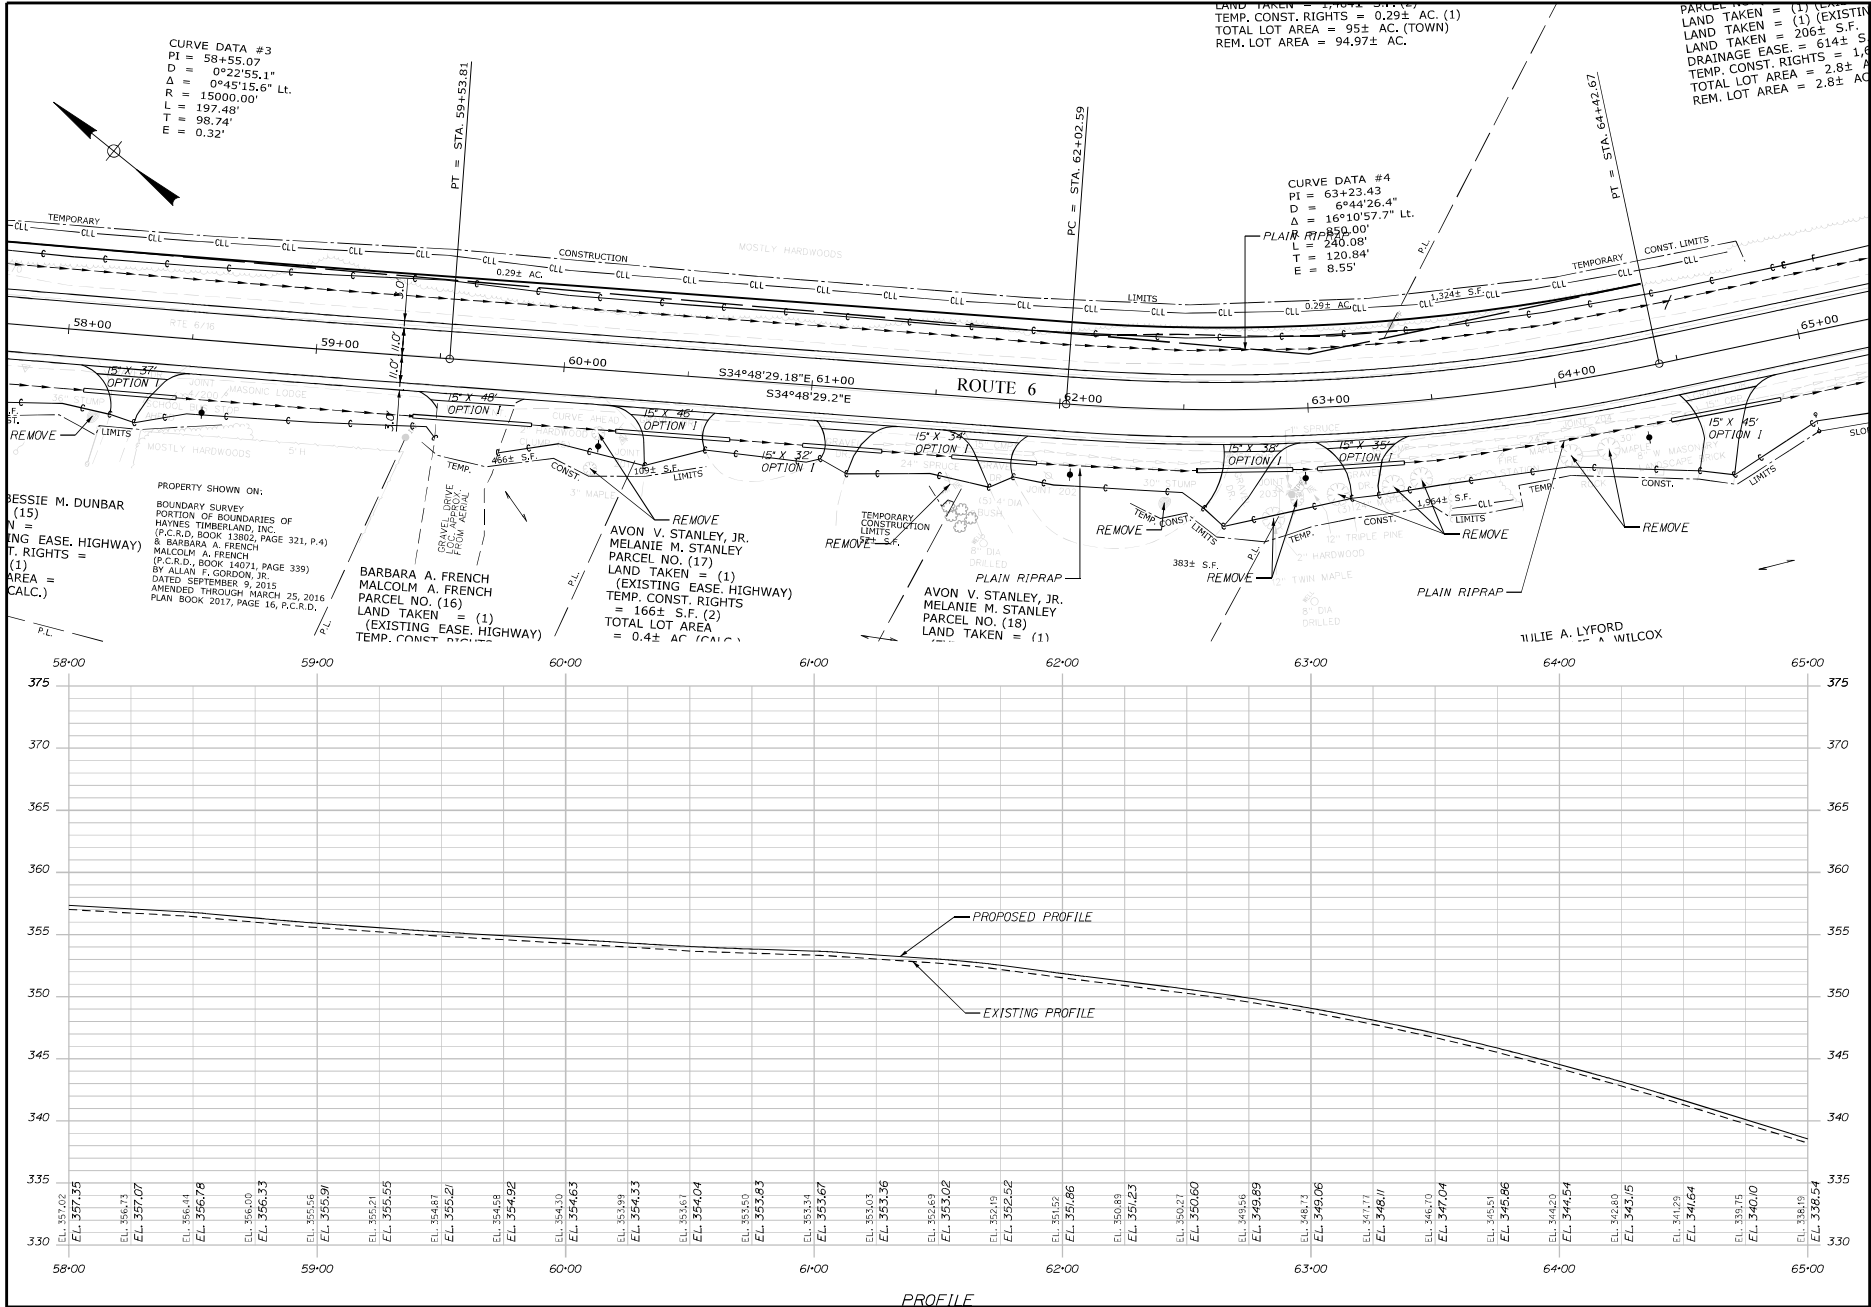

STATE OF MAINE
DEPARTMENT OF TRANSPORTATION
STP-1878(600)

WIN
WIN 018786.00
HIGHWAY PLANS


PROJ. MANAGER	BY	DATE	SIGNATURE
ELI CHANDLER	James.Boines	10/27/2023	
DESIGNED	James.Boines		
DRAWN	James.Boines		
CHECKED	James.Boines		
APPROVED	James.Boines		

LAGRANGE
ROUTE 6
PLAN/PROFILE



SHEET NUMBER
12
OF 80

Filename: ... \HIGHWAY\MSTA\013_HDPLAN6.DGN Division: HIGHWAY



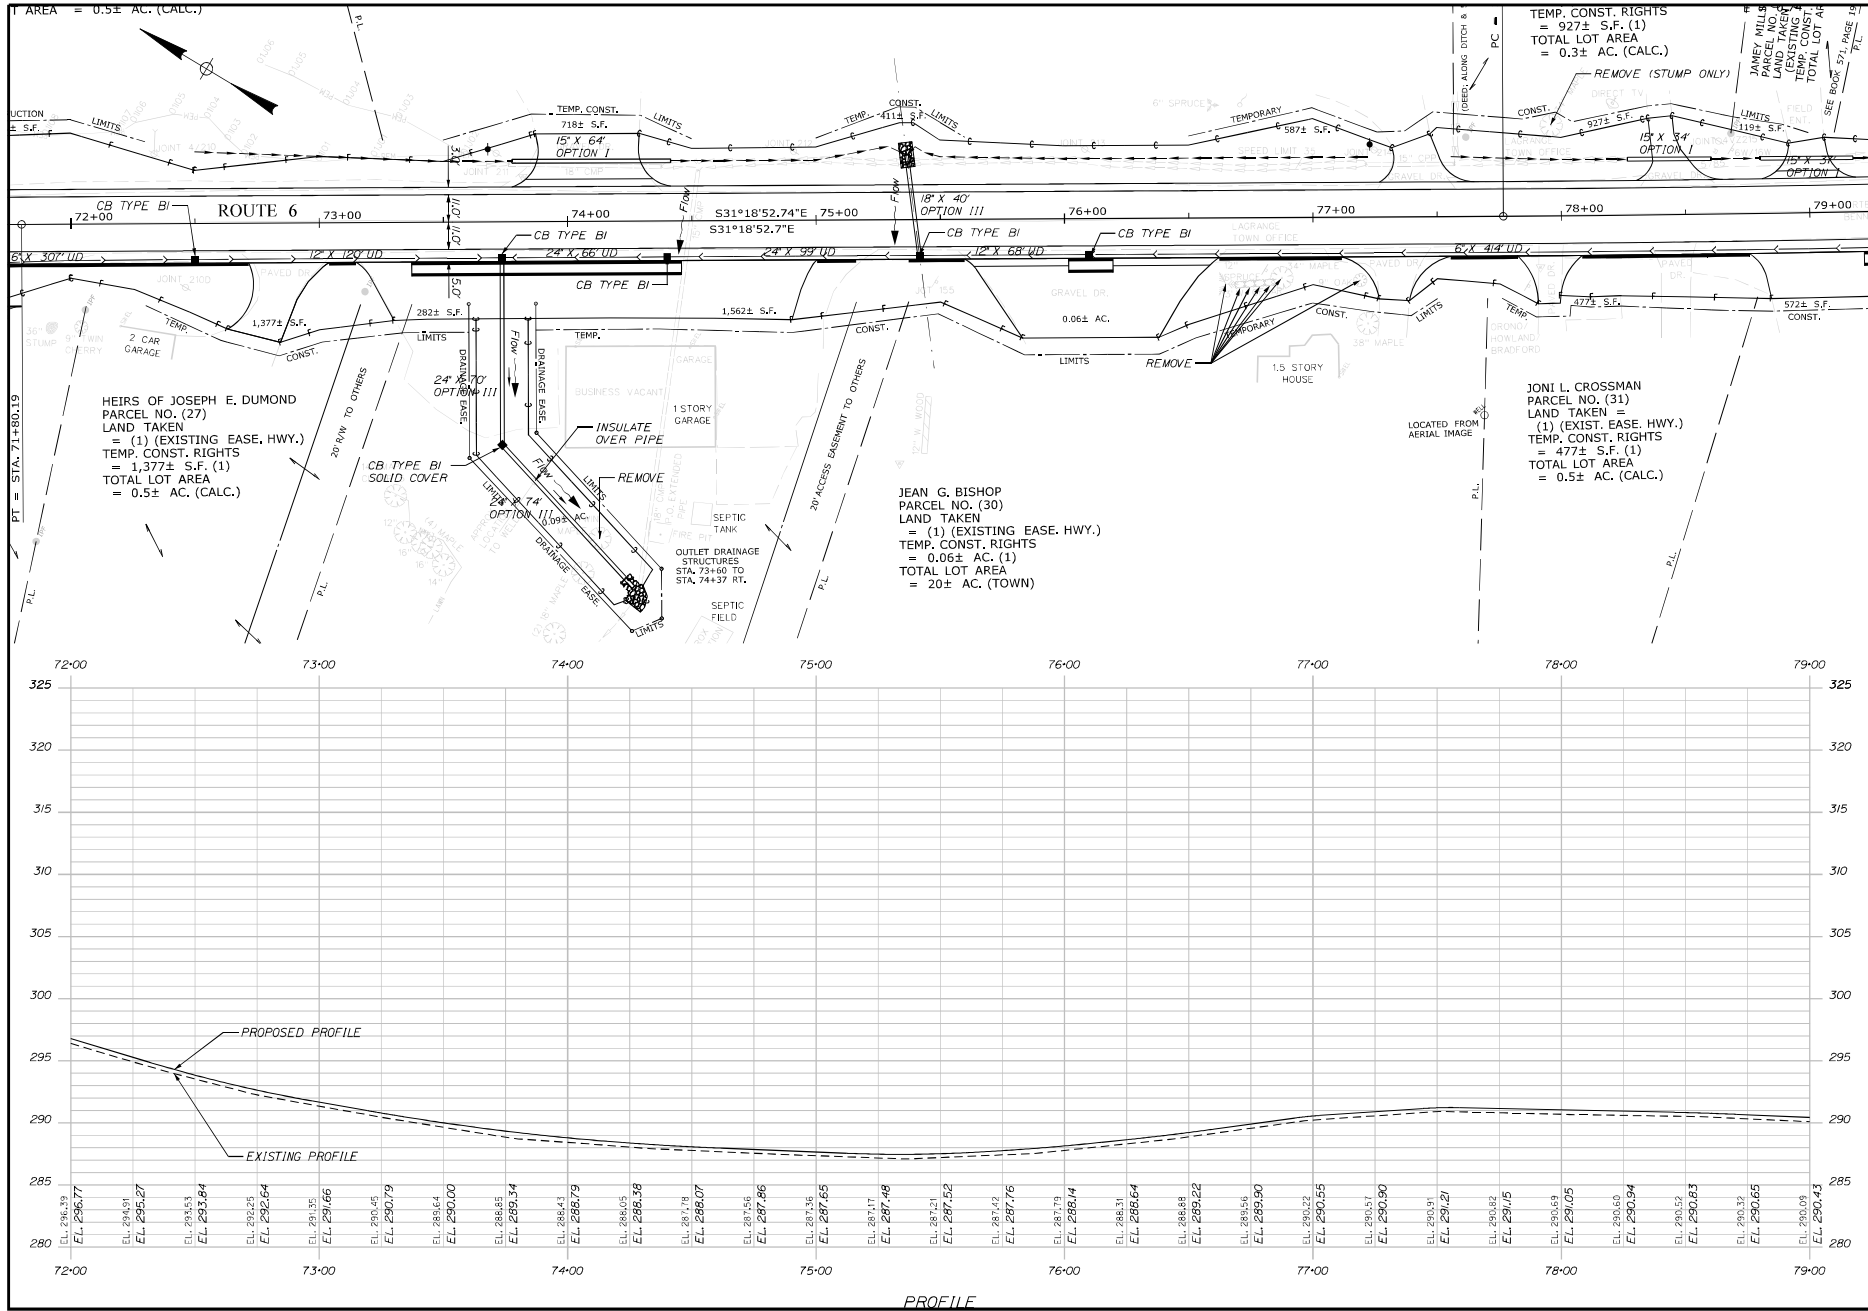


STATE OF MAINE		DEPARTMENT OF TRANSPORTATION		STP-1878(600)		WIN 018786.00		HIGHWAY PLANS	
LAGRANGE ROUTE 6		PLAN/PROFILE		SHEET NUMBER		14		OF 80	
DESIGNED BY	DATE	SIGNED BY	DATE	CHECKED BY	DATE	IN CHARGE BY	DATE	APPROVED BY	DATE
James.Boines	10/27/23	James.Boines	10/27/23	James.Boines	10/27/23	James.Boines	10/27/23	James.Boines	10/27/23

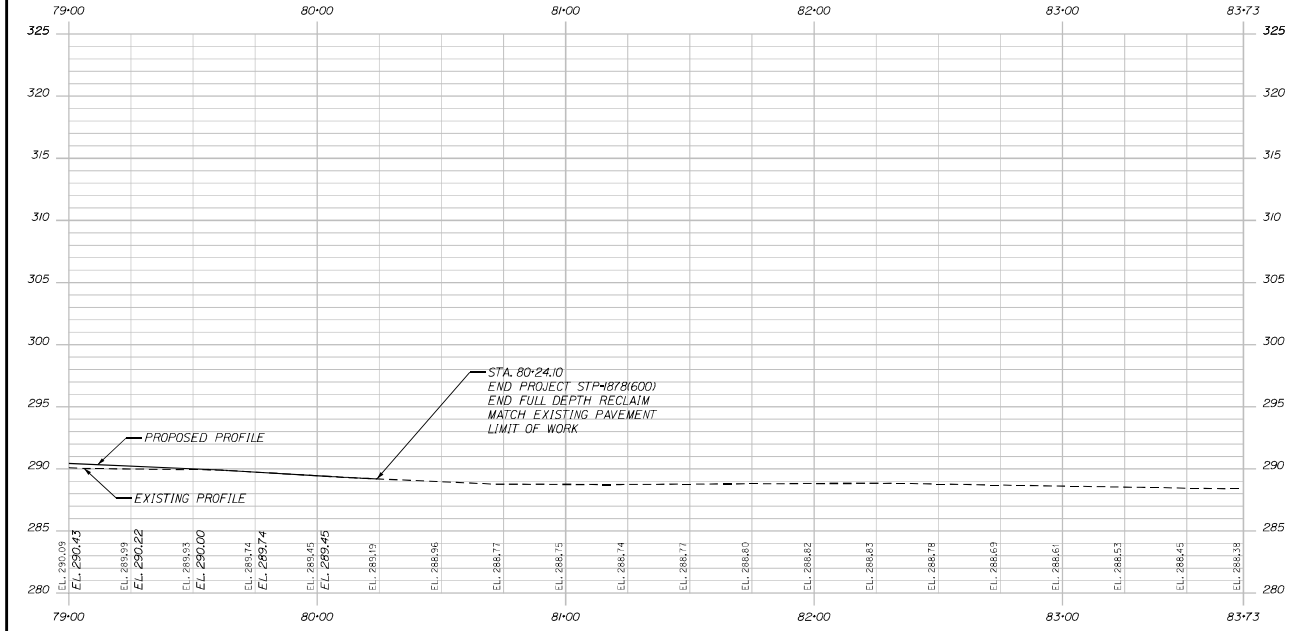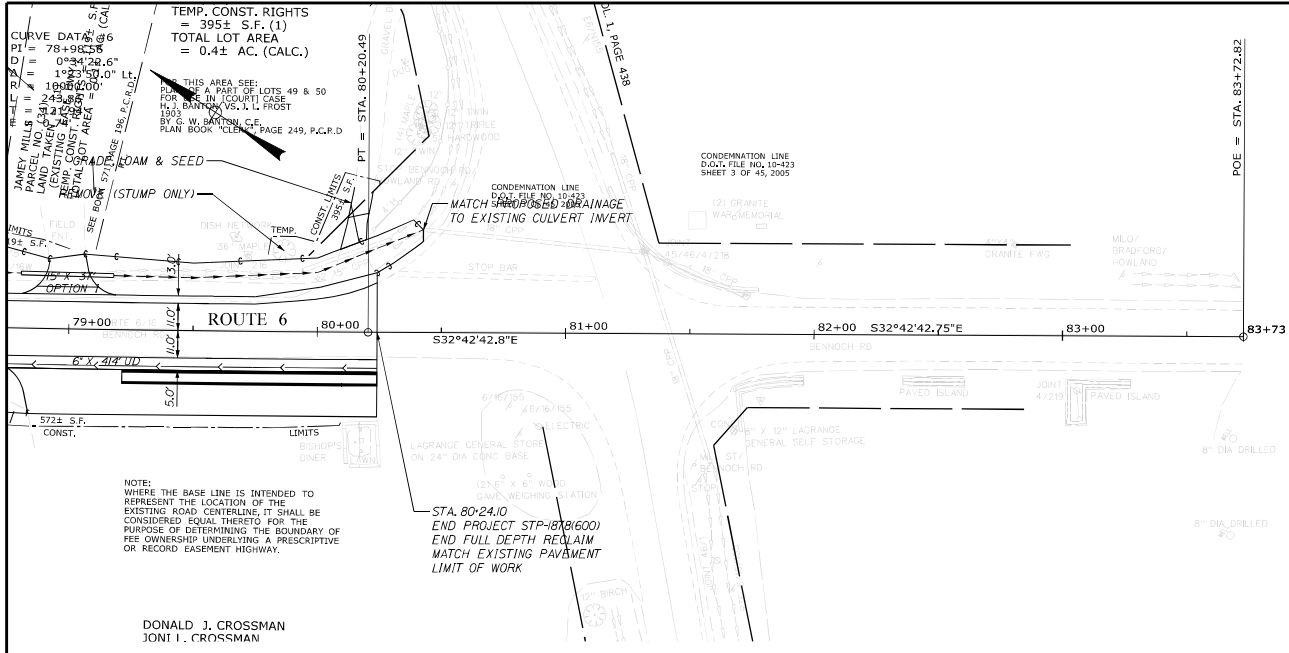

PROFILE

STATE OF MAINE DEPARTMENT OF TRANSPORTATION		SIGNATURE P.E. NUMBER DATE	
STP-1878(600)		WIN WIN 018786.00 HIGHWAY PLANS	
LAGRANGE ROUTE 6		PLAN/PROFILE	
SHEET NUMBER 15 OF 80			

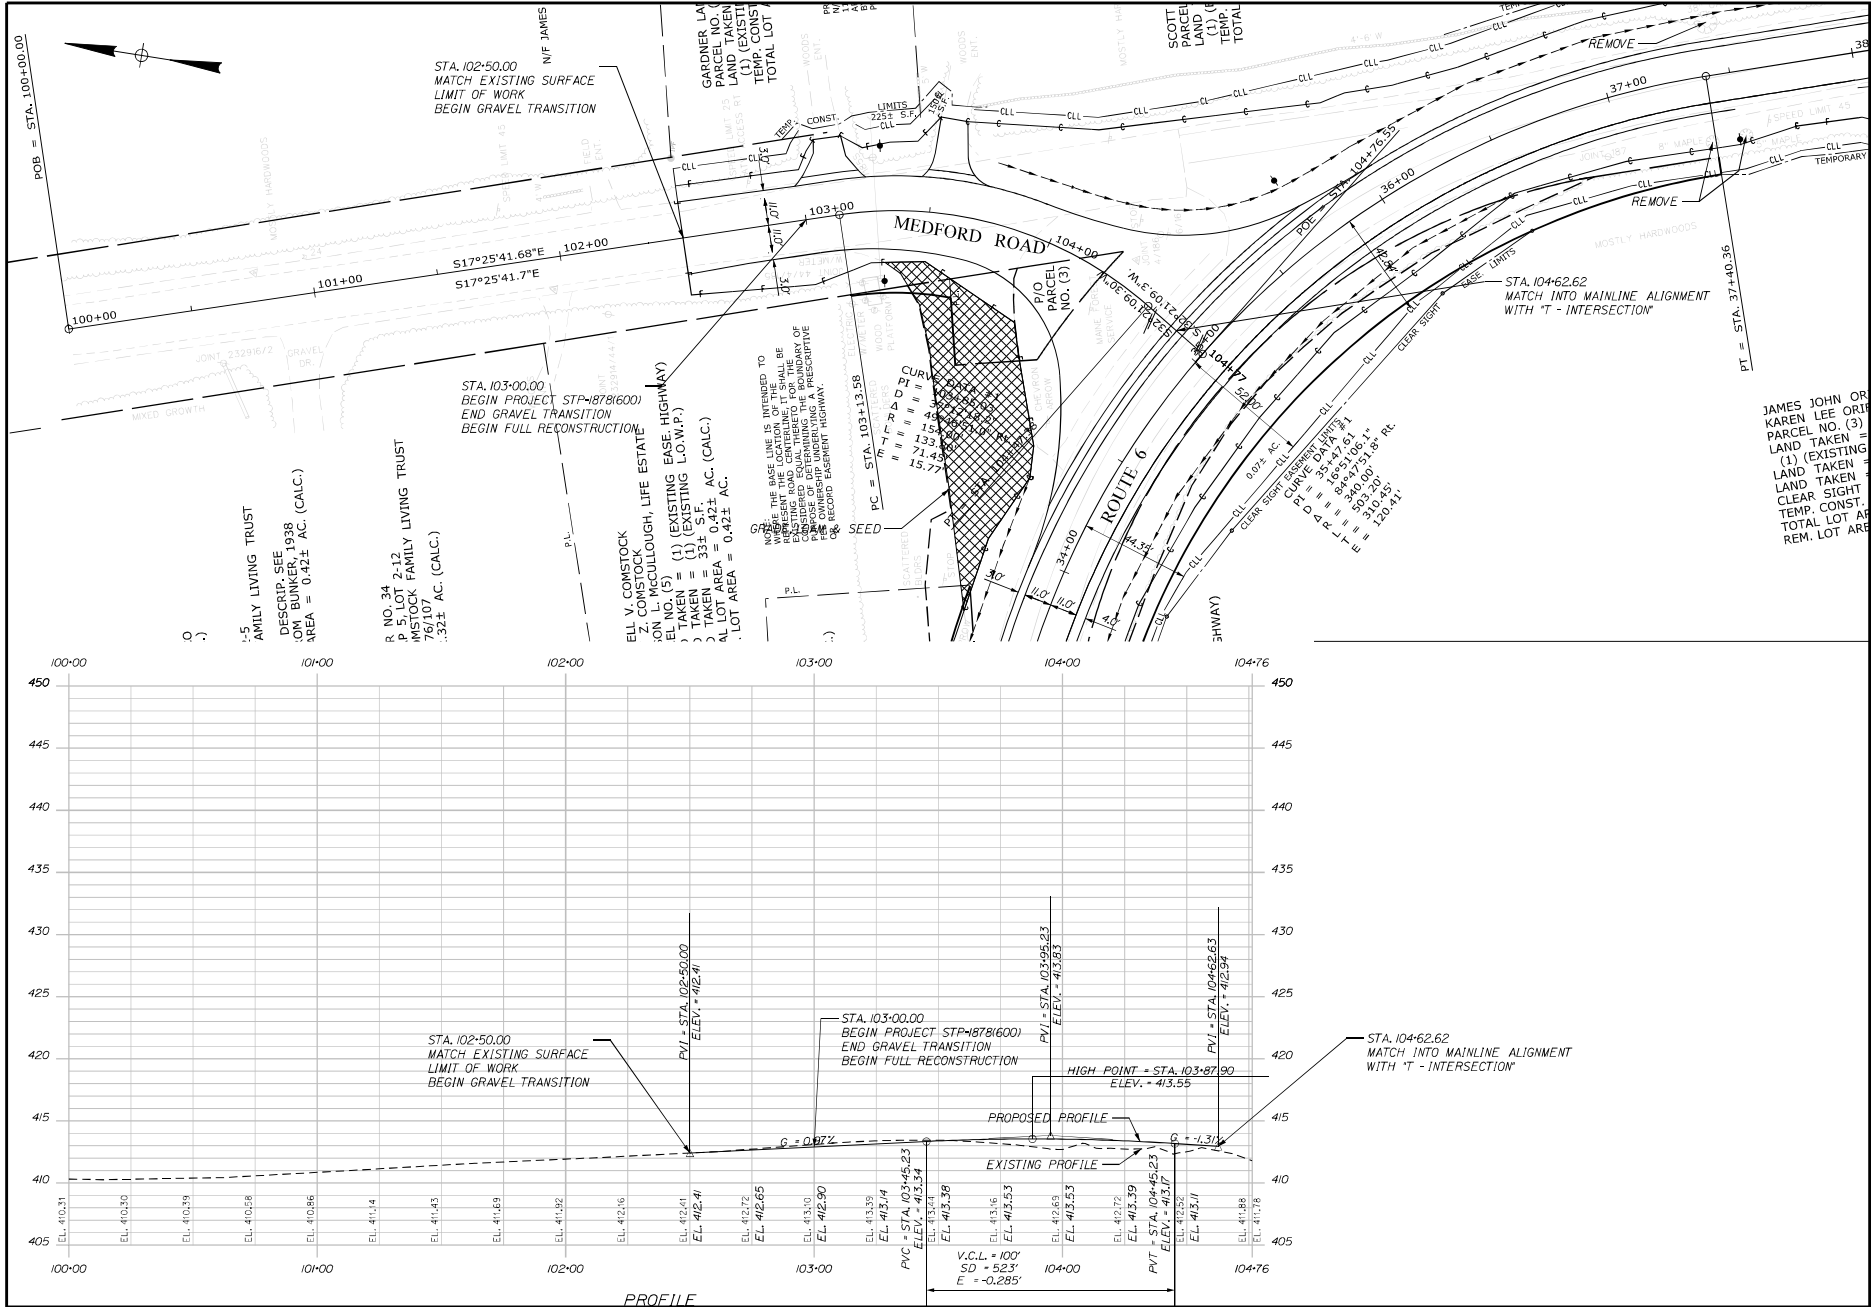

STATE OF MAINE
DEPARTMENT OF TRANSPORTATION

STP-1878(600)

WIN
WN 018786.00
HIGHWAY PLANS


LAGRANGE
ROUTE 6


PLAN/PROFILE

SHEET NUMBER
16
OF 80


PROJ. MANAGER	DESIGNED BY	DATE
ELIZABETH M. LEE	Boines, J.	10/27/2023
APPROVED BY	Boines, J.	10/27/2023
APPROVED BY	Boines, J.	10/27/2023
JAMES JOHN OR
KAREN LEE OR
PARCEL NO. (3)
LAND TAKEN
(1) EXISTING
LAND TAKEN
CLEAR SIGHT
TEMP. CONST.
TOTAL LOT AREA
REM. LOT AREA

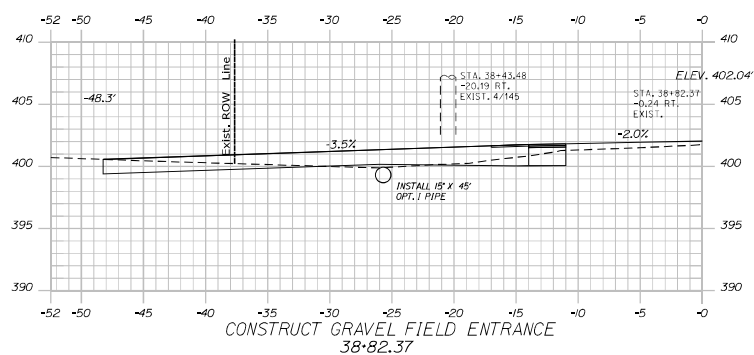


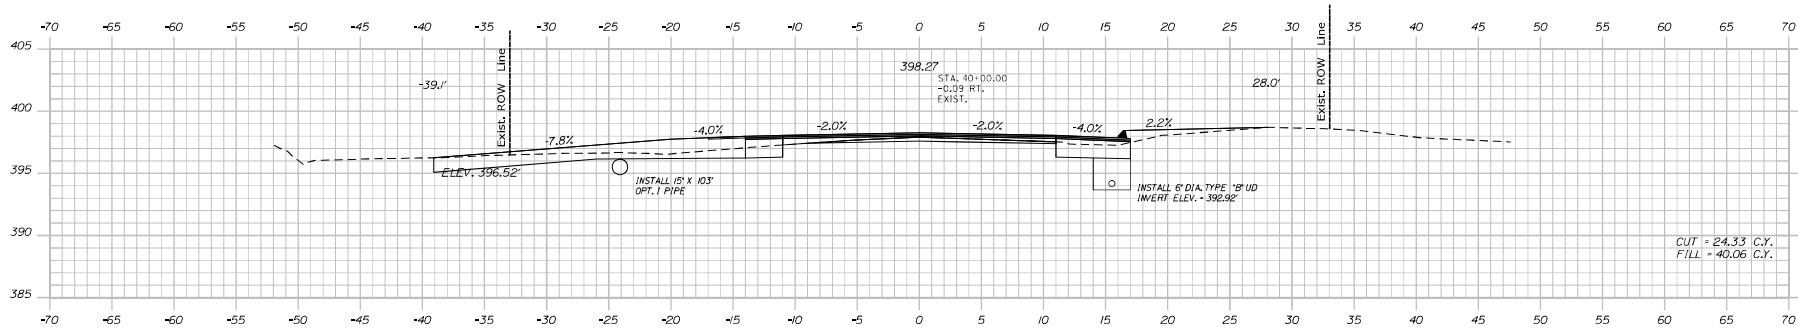

40+00.00

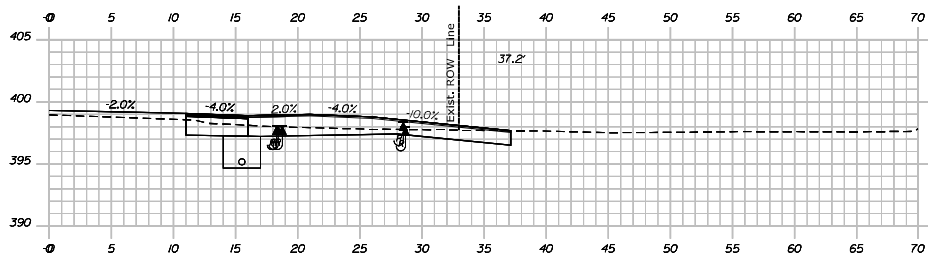

CONSTRUCT PAVED DRIVE
39+65.94

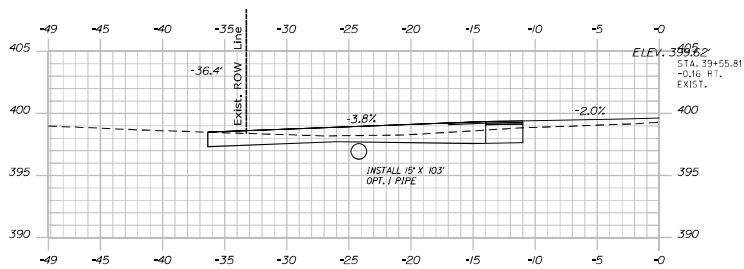

CONSTRUCT GRAVEL DRIVE
39+55.81

STATE OF MAINE
DEPARTMENT OF TRANSPORTATION

STP-1878(600)

WIN

WIN 018786.00 HIGHWAY PLANS

SIGNATURE

P.L. NUMBER

DATE

DATE

BY

BY

PROJECT

PROJECT

LAGRANGE
ROUTE 6




CROSS SECTIONS

SHEET NUMBER


25

OF 80


Sta. 39+55.81 to Sta. 40+00.00

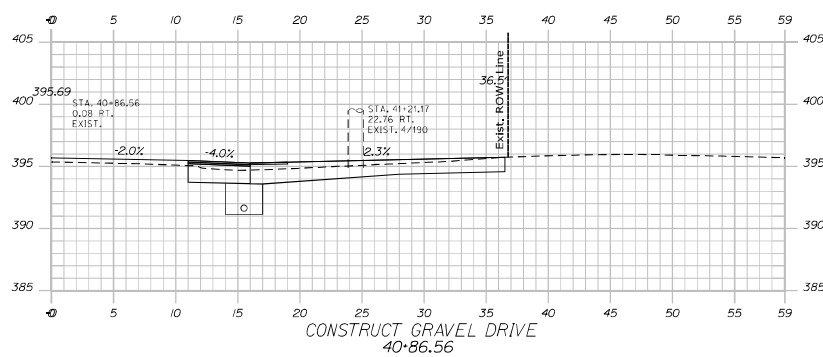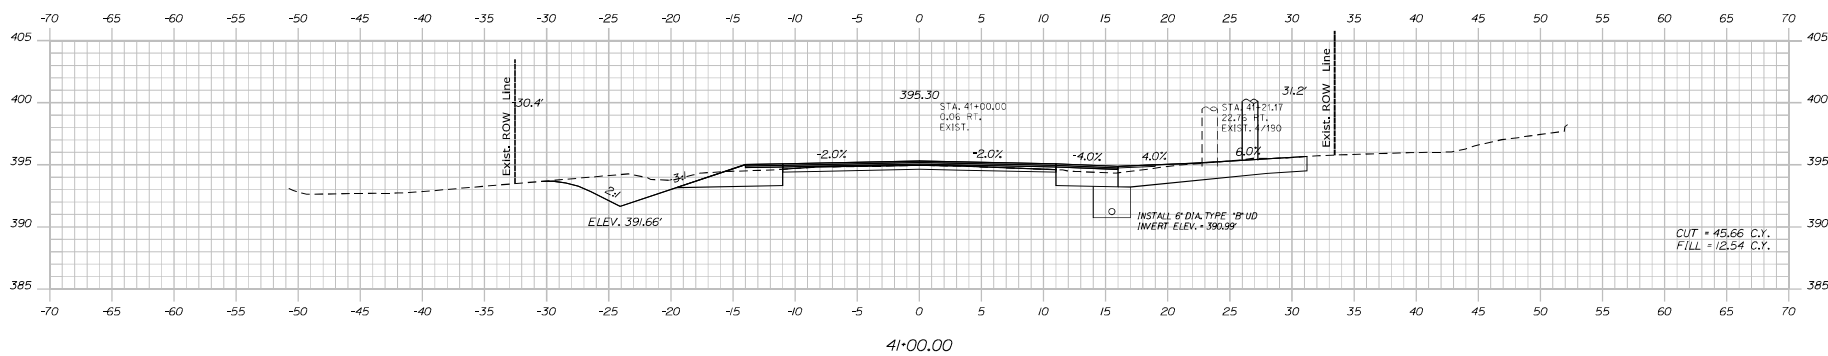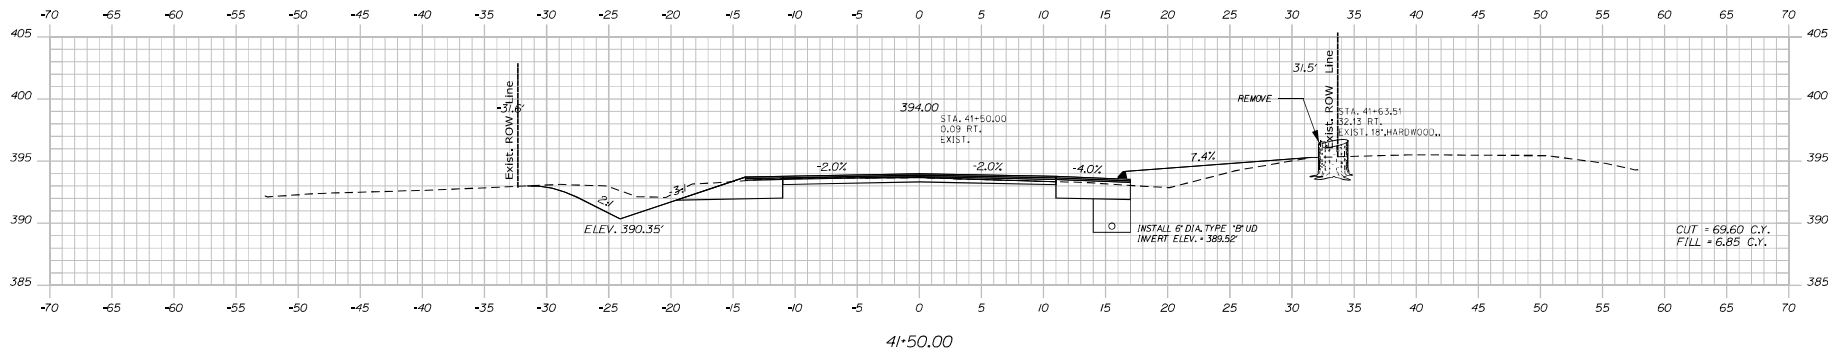


DESIGNED BY	CHECKED BY	DATE	SIGNATURE
James Bobies	James Bobies	10/27/23	
DESIGNED BY	CHECKED BY	DATE	SIGNATURE
James Bobies	James Bobies	10/27/23	

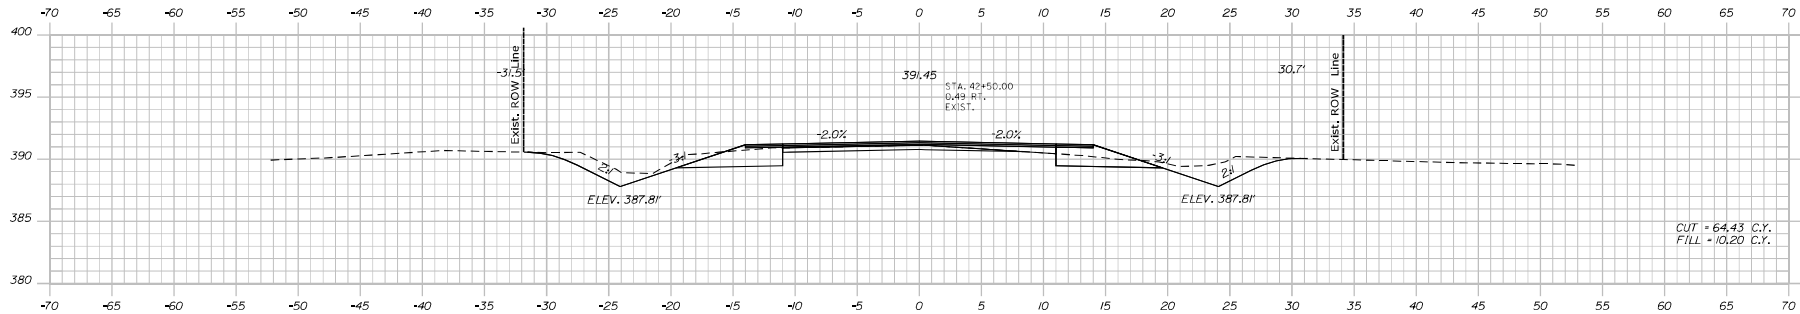

42+50.00

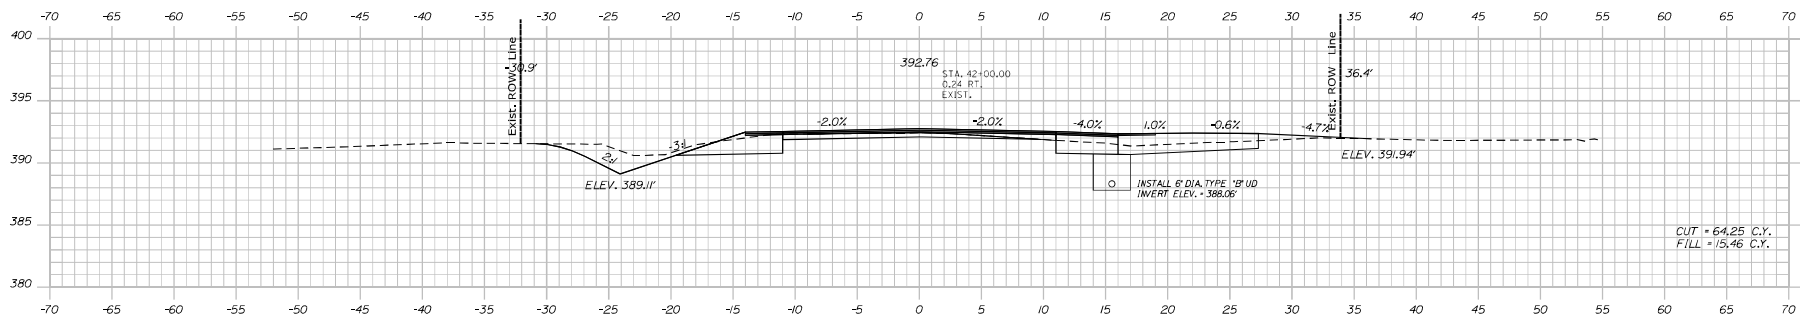


42+00.00

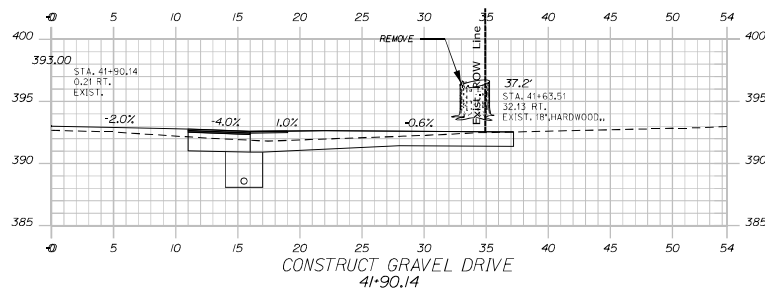

CONSTRUCT GRAVEL DRIVE
41+90.14

DESIGNED BY	CHECKED BY	DATE	SIGNATURE
James Bobins	James Bobins	10/27/2023	
DESIGNED BY	CHECKED BY	DATE	SIGNATURE
James Bobins	James Bobins	10/27/2023	
DESIGNED BY	CHECKED BY	DATE	SIGNATURE
James Bobins	James Bobins	10/27/2023	




LAGRANGE
ROUTE 6
CROSS SECTIONS



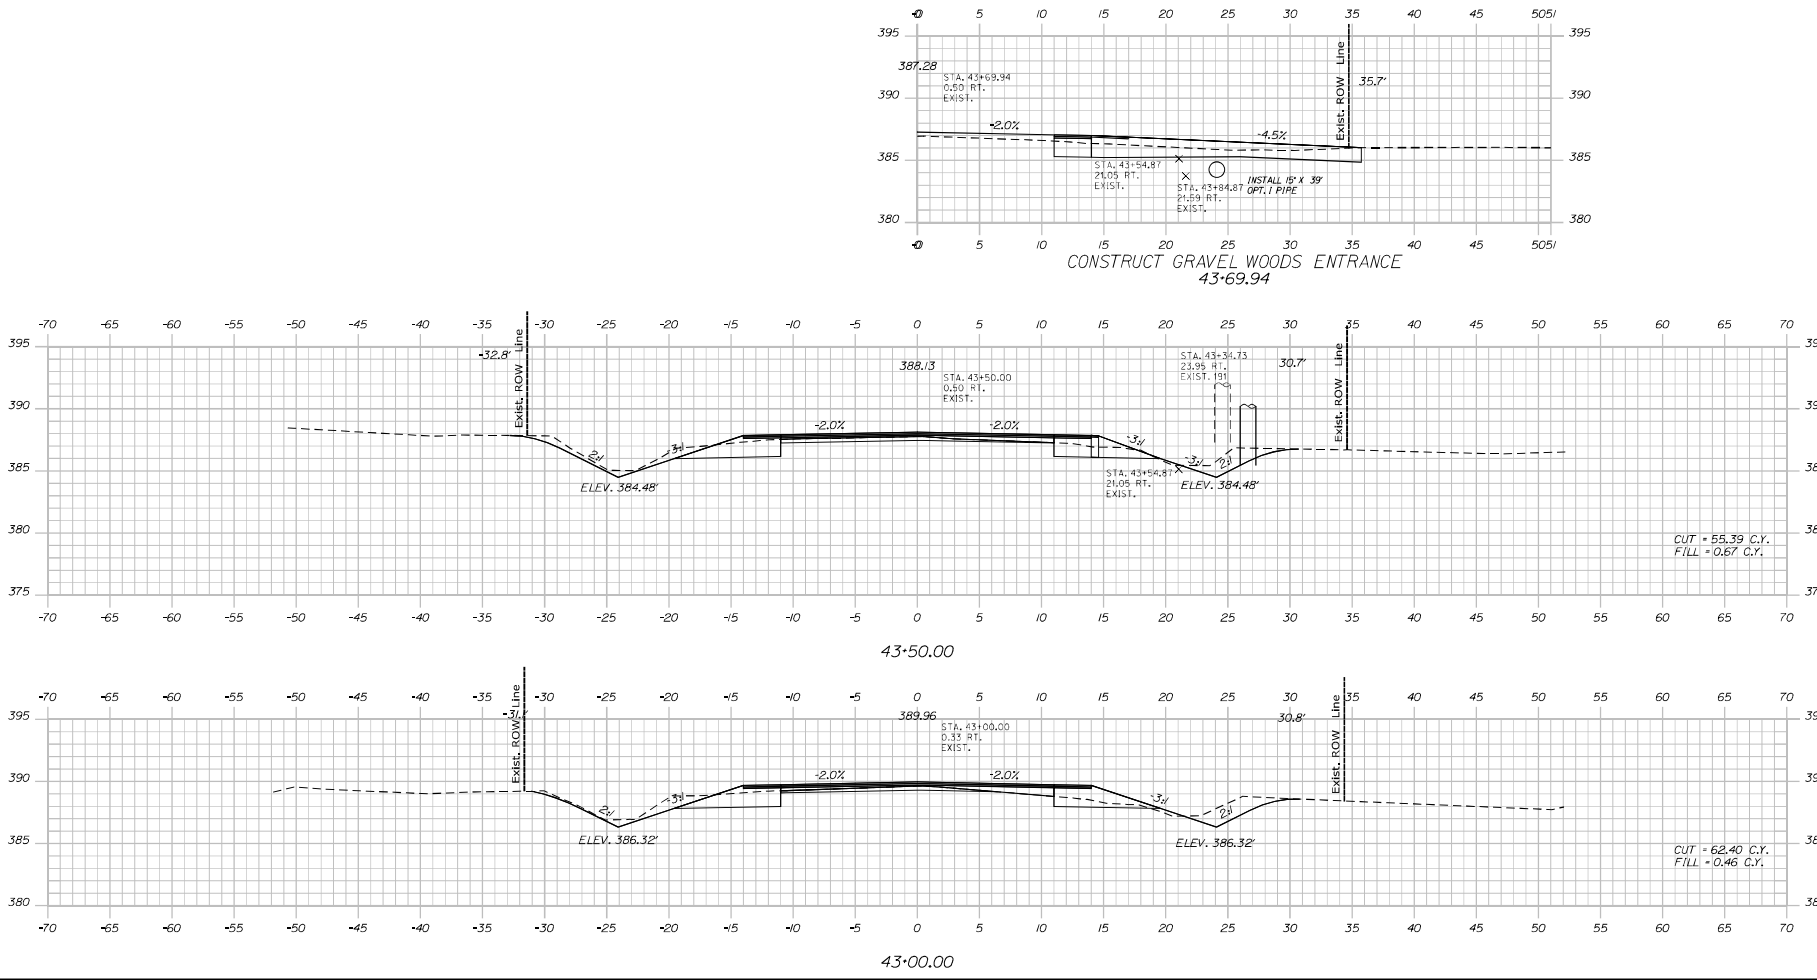


DESIGNED BY	CHECKED BY	DATE	SIGNATURE
James.Boines	James.Boines	10/27/23	




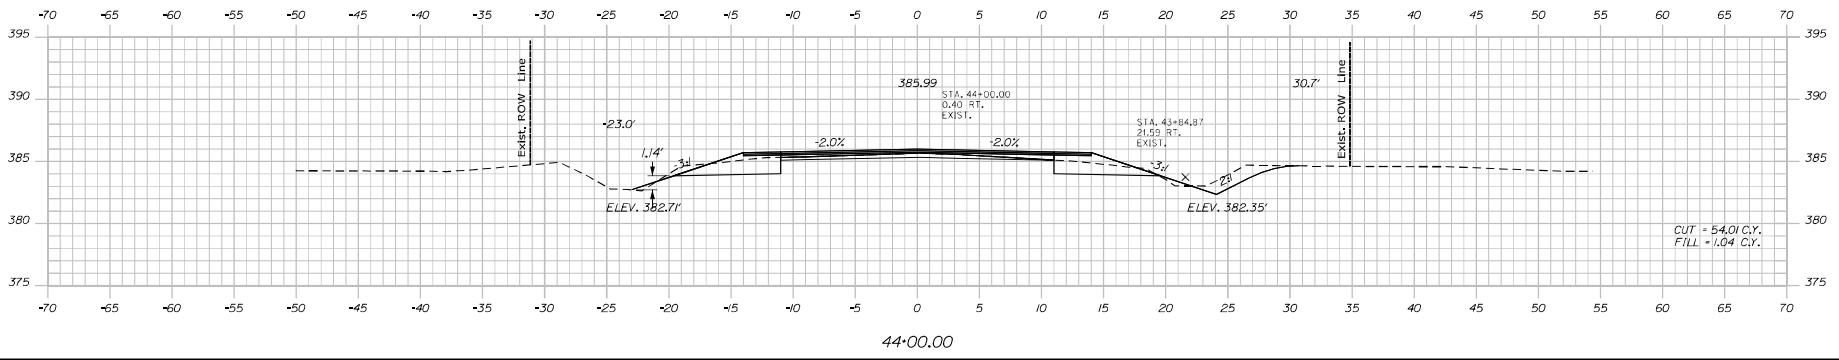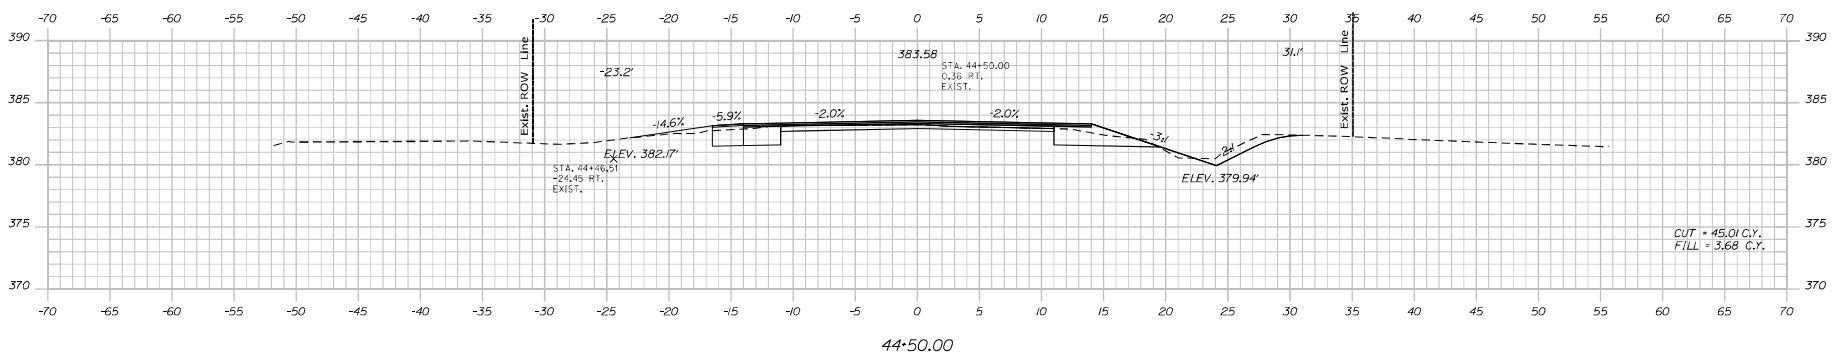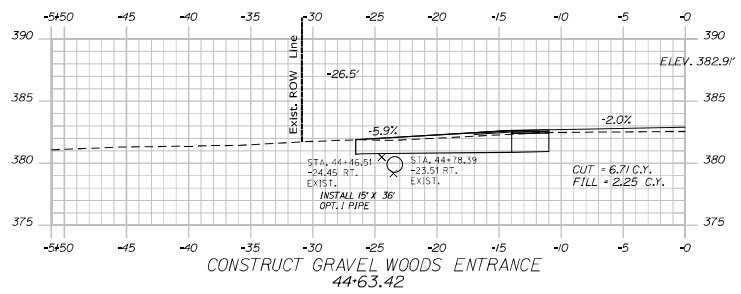

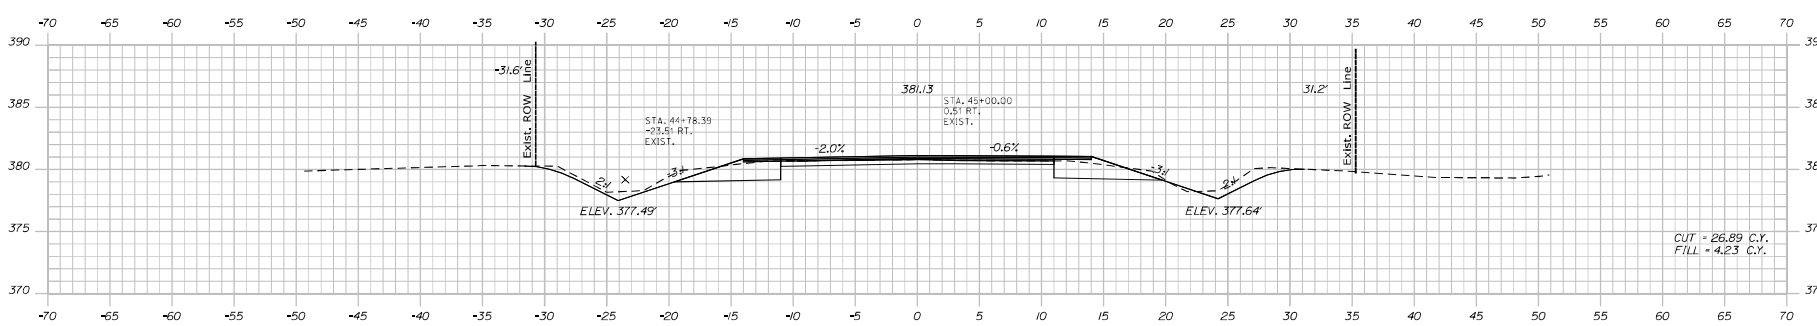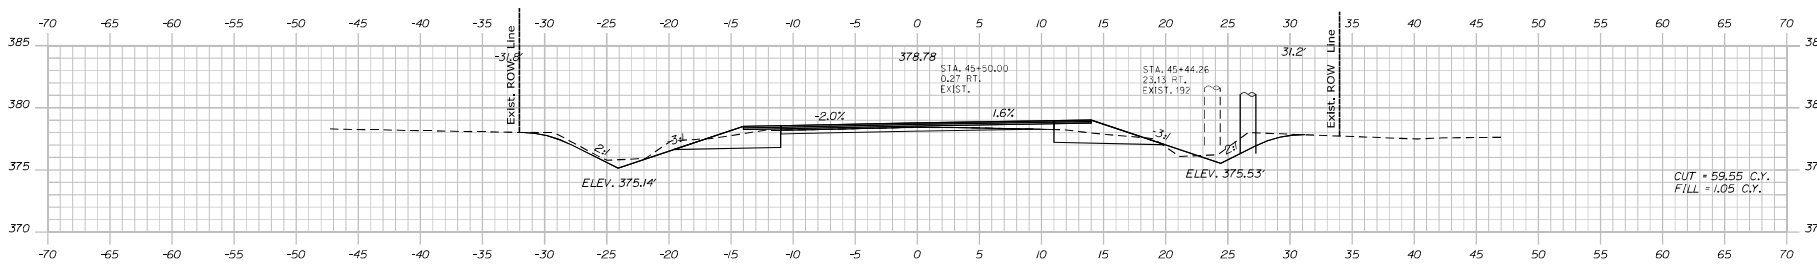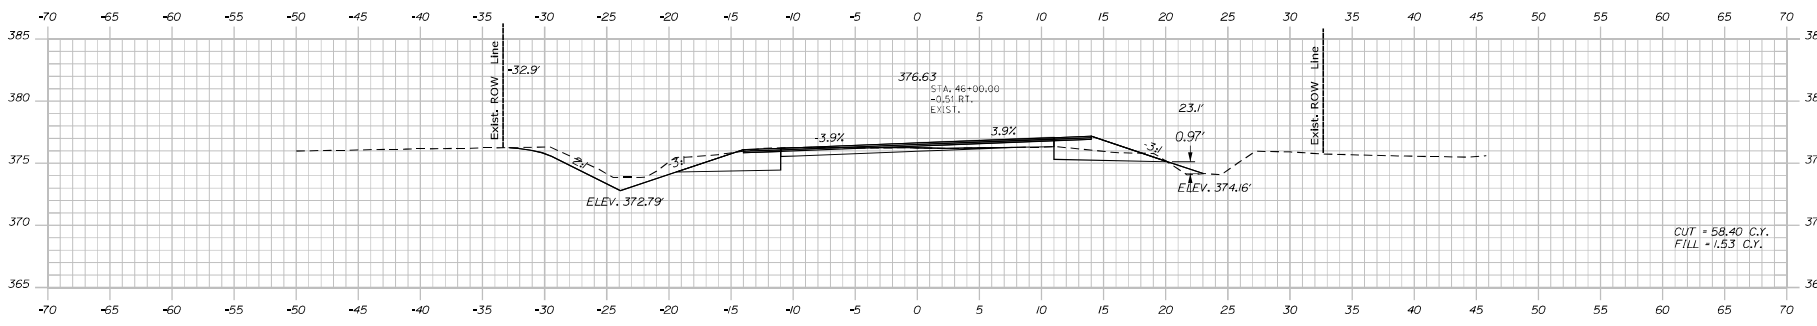


DATE	BY	REVIEWER	PROJ. MANAGER	DESIGNED	DRAWN	CHECKED	IN CHARGE	SIGNATURE	P.L. NUMBER	DATE


LAGRANGE
ROUTE 6
CROSS SECTIONS

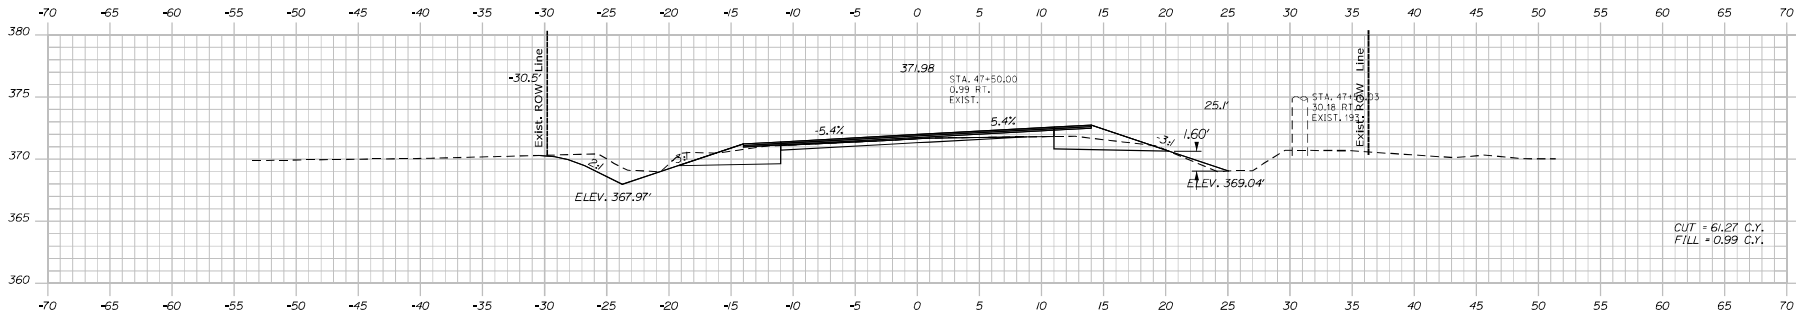

47+50.00

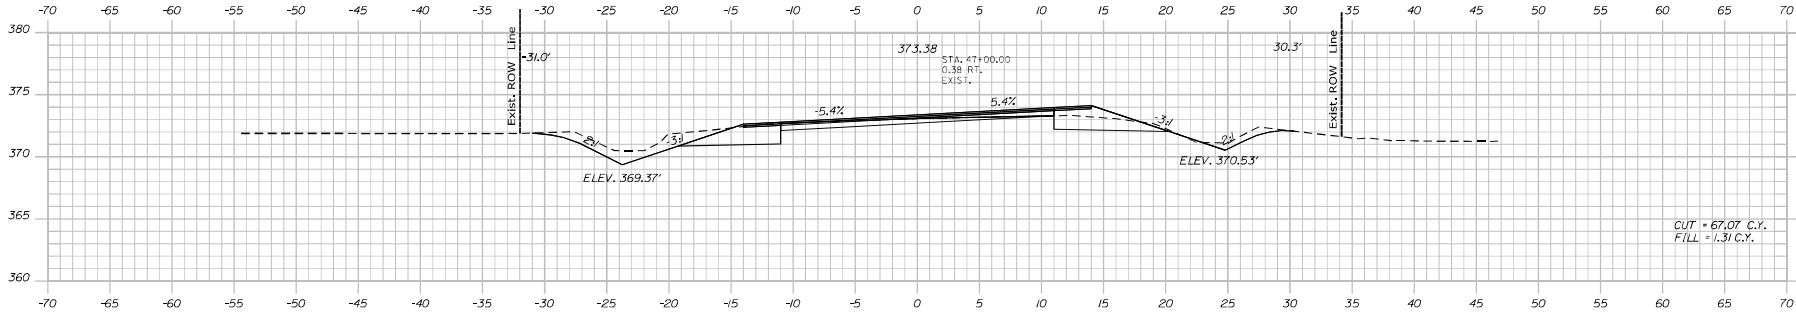

47+00.00

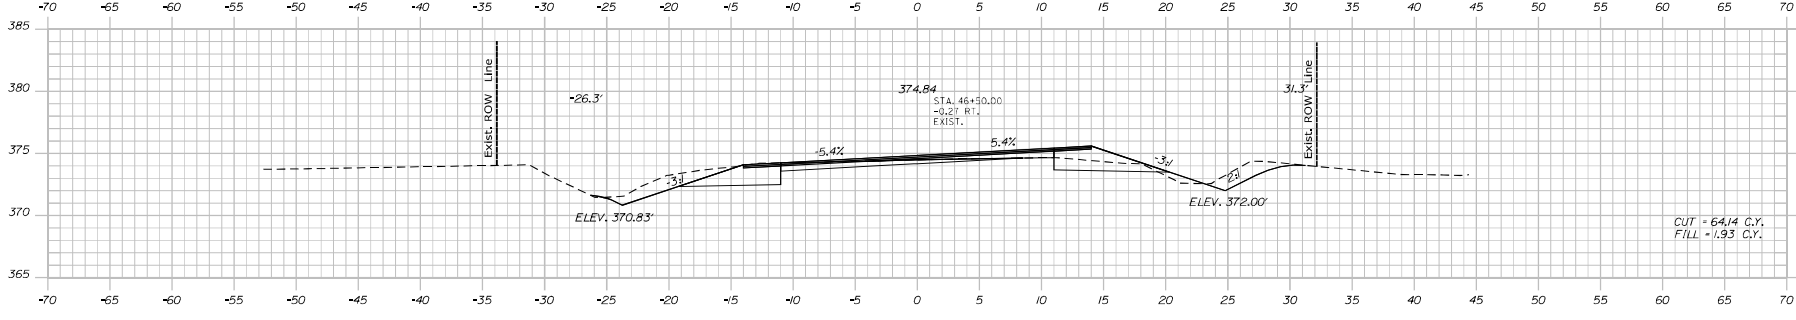

46+50.00

STATE OF MAINE
DEPARTMENT OF TRANSPORTATION
STP-1878(600)
WIN
WIN 018786.00
HIGHWAY PLANS

SIGNATURE
P.L. NUMBER
DATE

DESIGNED BY	CHECKED BY	DATE
James Bobins	James Bobins	10/27/2023

CUT = 67.07 C.Y.
FILL = 1.31 C.Y.


LAGRANGE
ROUTE 6
CROSS SECTIONS


SHEET NUMBER

32


OF 80

Sta. 46+50.00 to Sta. 47+50.00

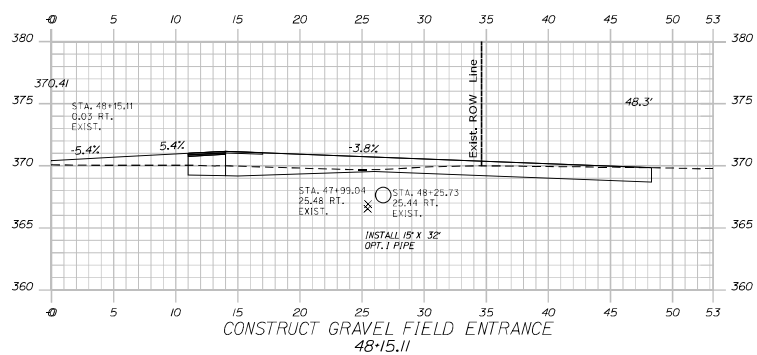


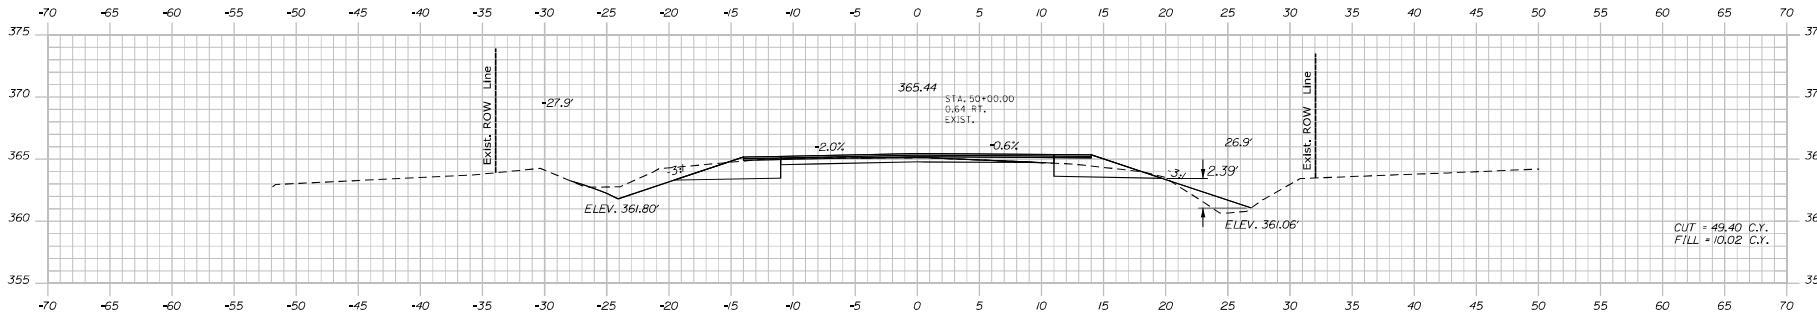

50+00.00

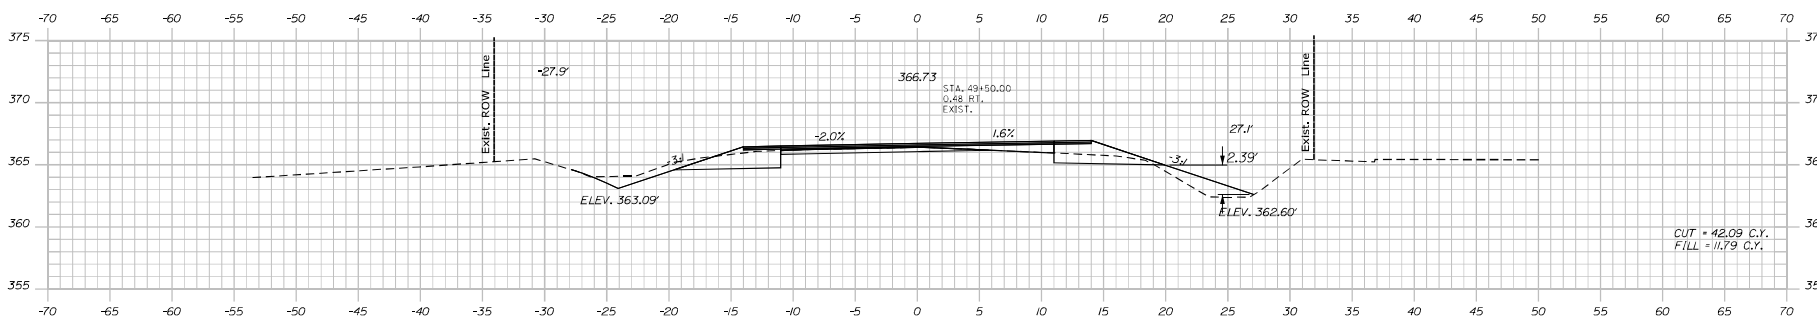

49+50.00

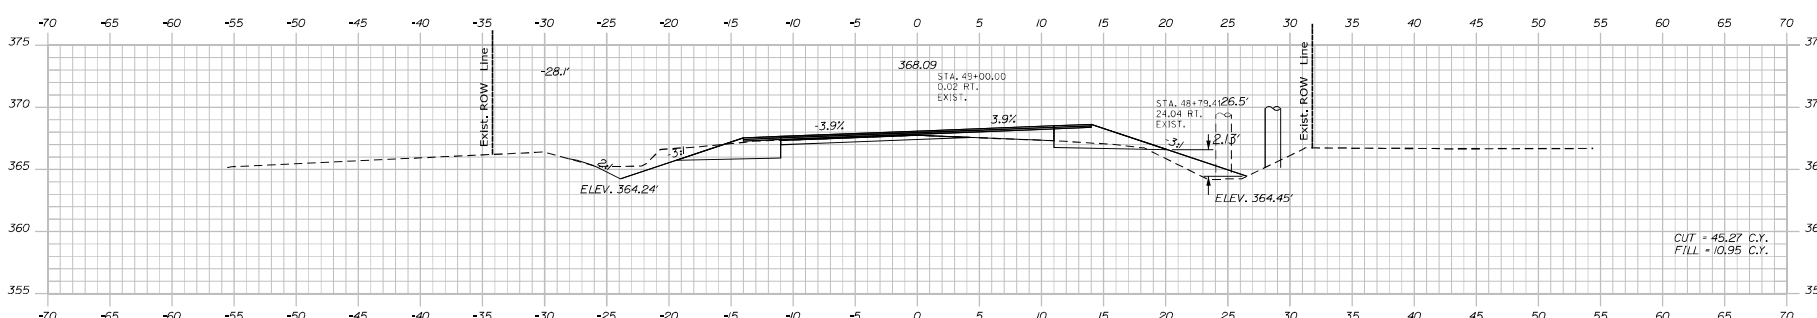

49+00.00


STATE OF MAINE
DEPARTMENT OF TRANSPORTATION
STP-1878(600)
WIN
WIN 018786.00
HIGHWAY PLANS

DATE
BY
DESIGNED
CHECKED
APPROVED
SUPERVISOR
ENGINEER
PL. NUMBER
DATE

LAGRANGE
ROUTE 6
CROSS SECTIONS


SHEET NUMBER
34
OF 80

Sta. 49+00.00 to Sta. 50+00.00

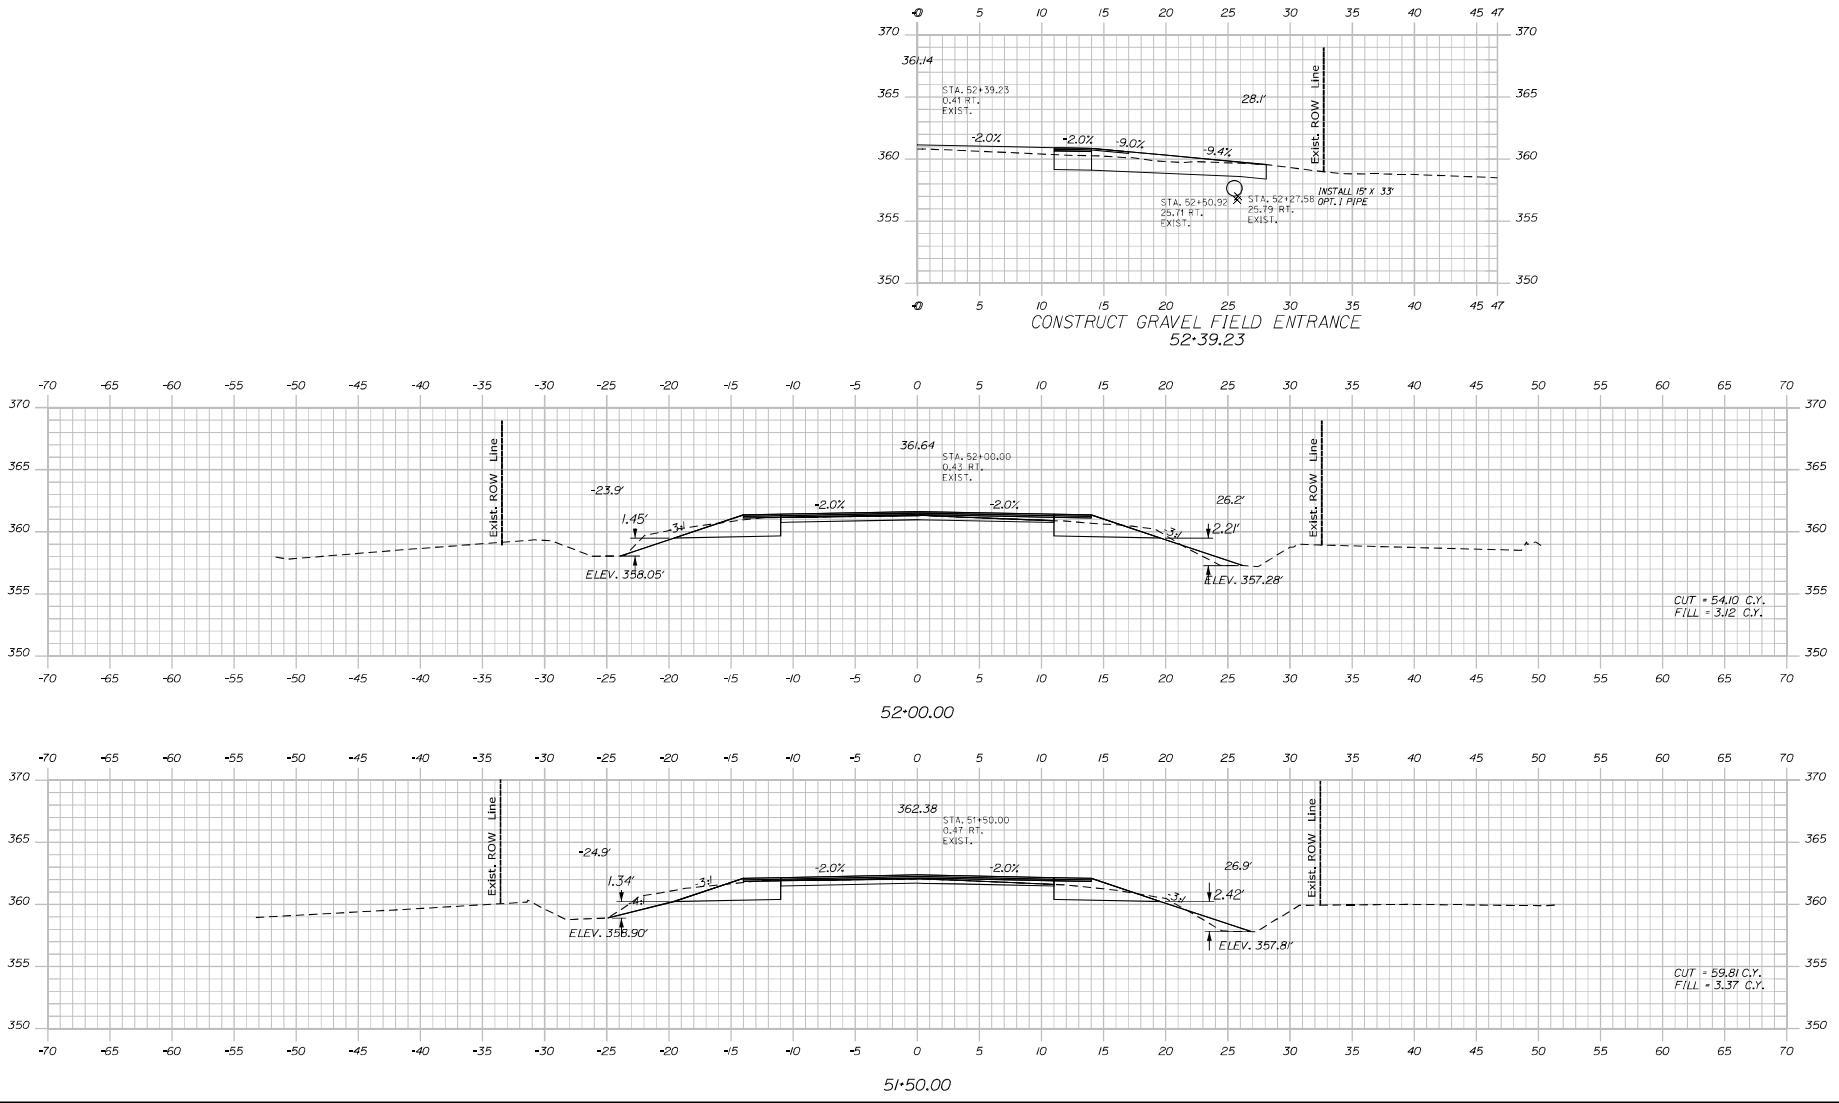

DESIGNED BY	CHECKED BY	DATE	SIGNATURE
James.Boies	James.Boies	10/27/23	

LAGRANGE
ROUTE 6
CROSS SECTIONS

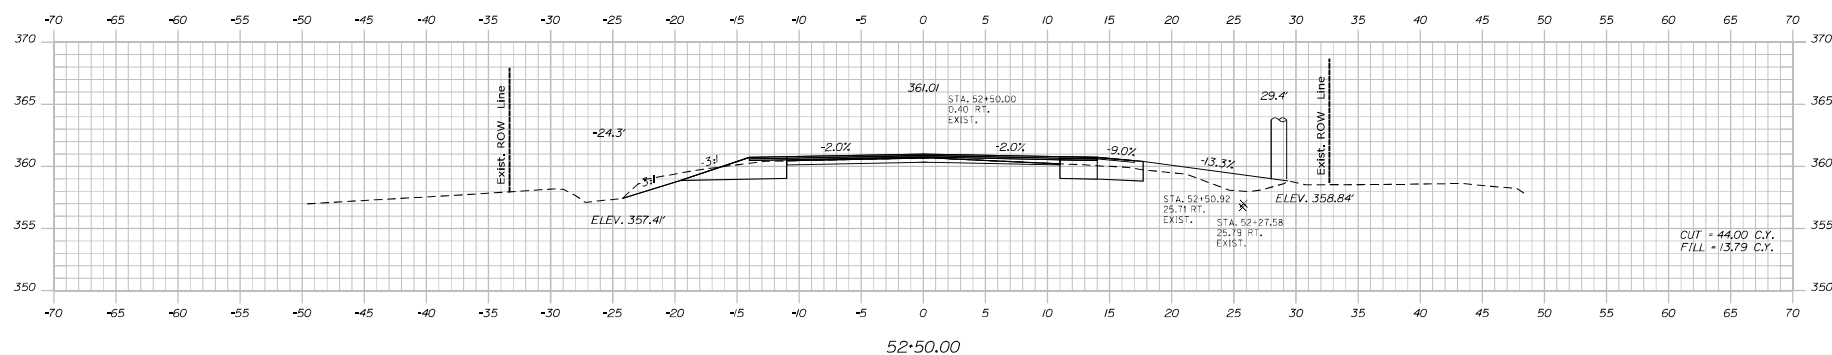


Date: 10/27/2023

Username: James.Boines

Division: HIGHWAY

Filename: ...MISTAO38_XSECT_53+50_Q022.dgn



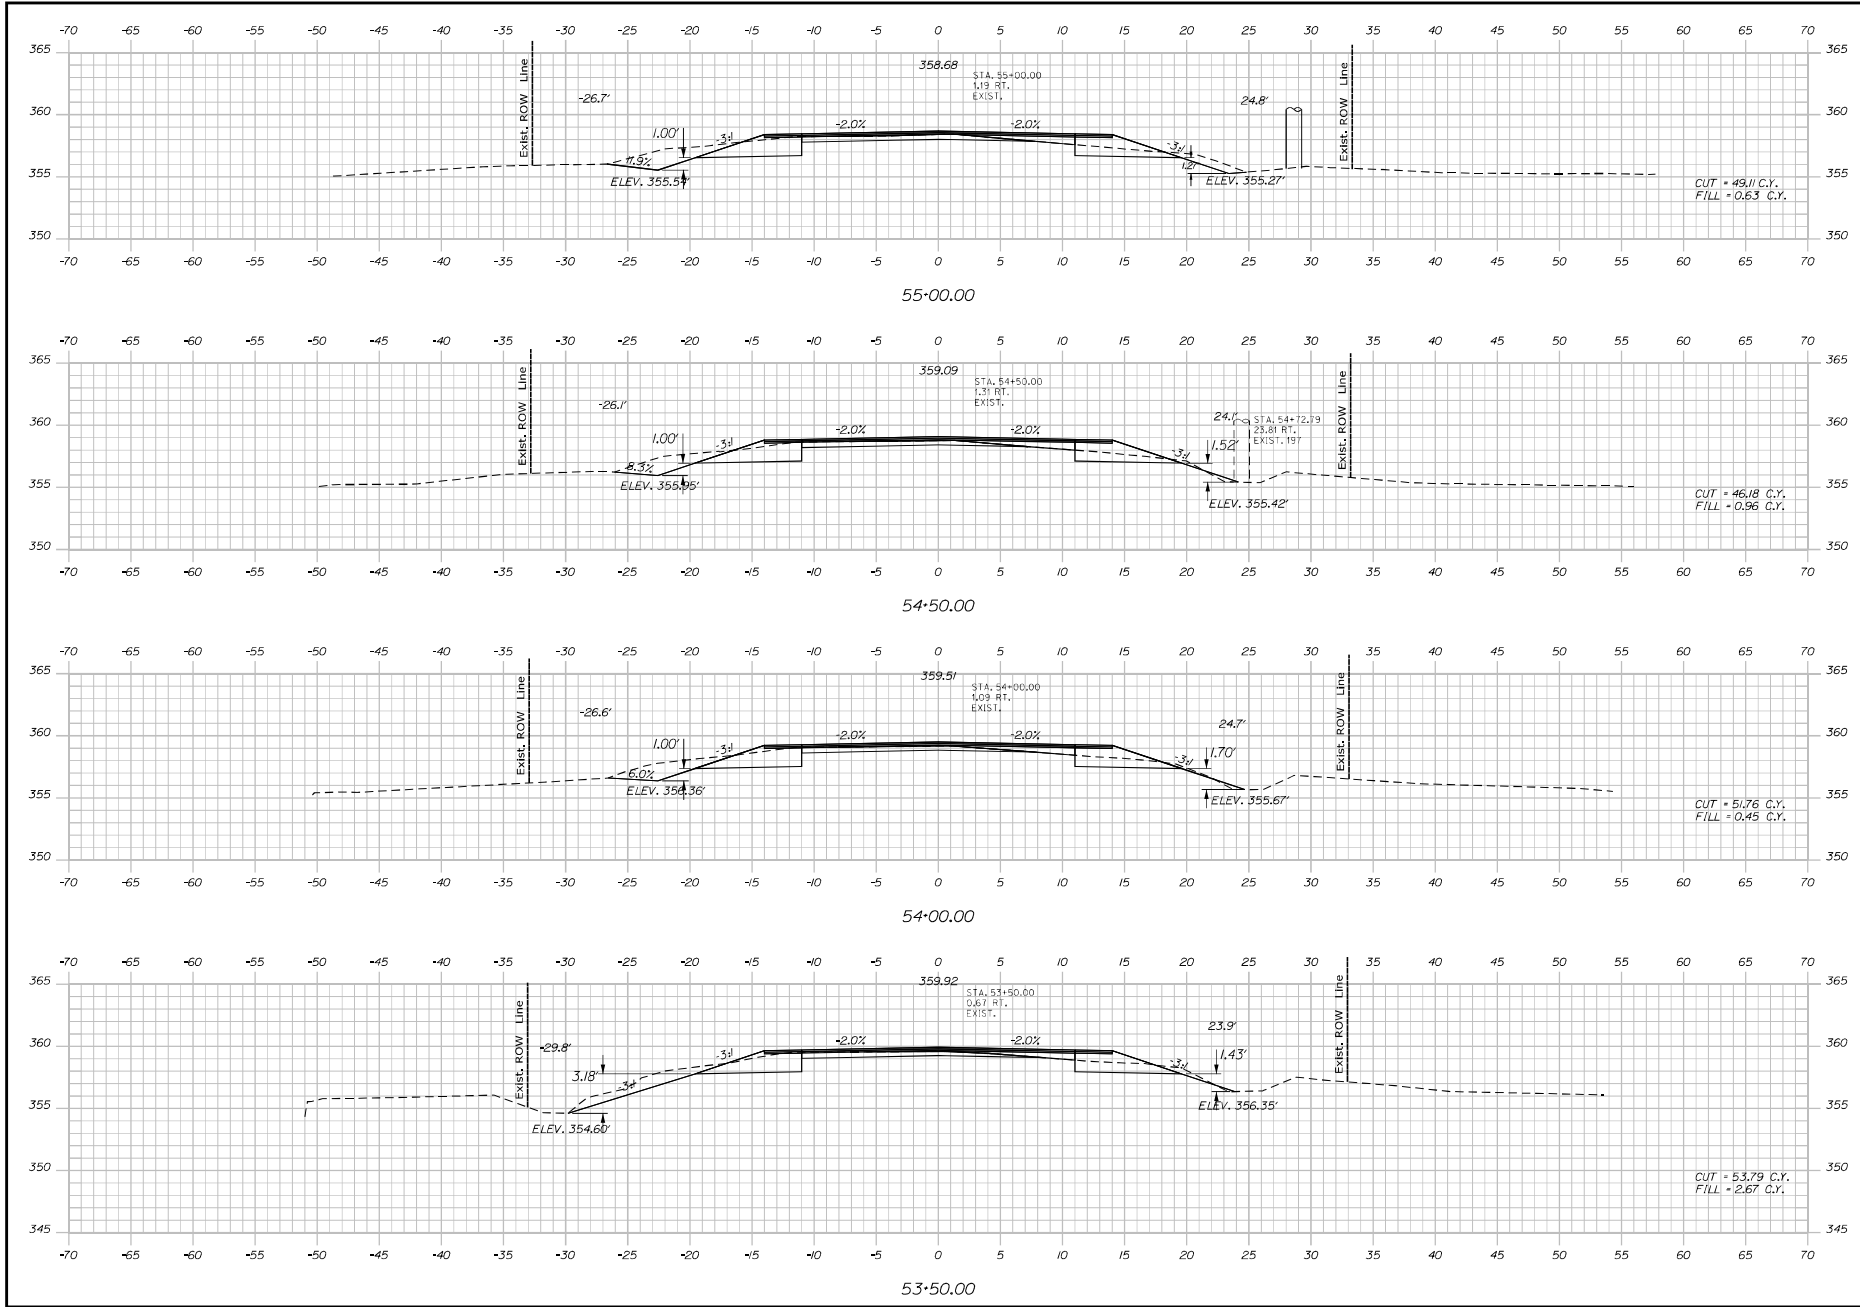


STATE OF MAINE DEPARTMENT OF TRANSPORTATION		SIGNATURE	
STP-1878(600)		P.L. NUMBER	
WIN		DATE	
WIN 018786.00		HIGHWAY PLANS	

DESIGNED BY	DATE	BY	DATE
REVIEWED BY	DATE	BY	DATE
APPROVED BY	DATE	BY	DATE
PROJECT NO.	DATE	BY	DATE
SECTION NO.	DATE	BY	DATE
SECTION 1	DATE	BY	DATE
SECTION 2	DATE	BY	DATE
LAGRANGE ROUTE 6	CROSS SECTIONS
SHEET NUMBER	
38	
OF 80	

Sta. 53+50.00 to Sta. 55+00.00

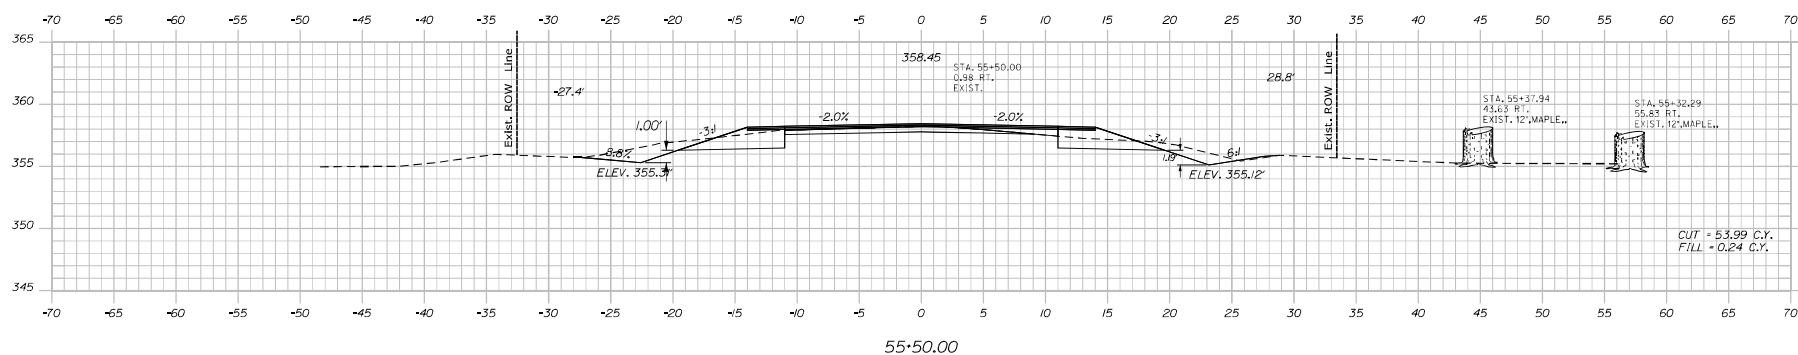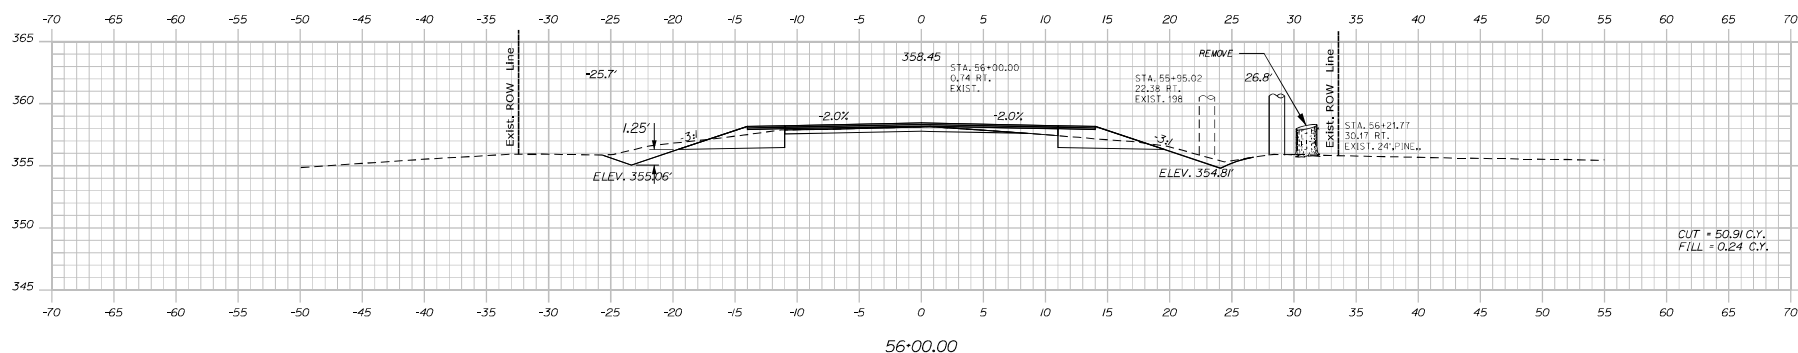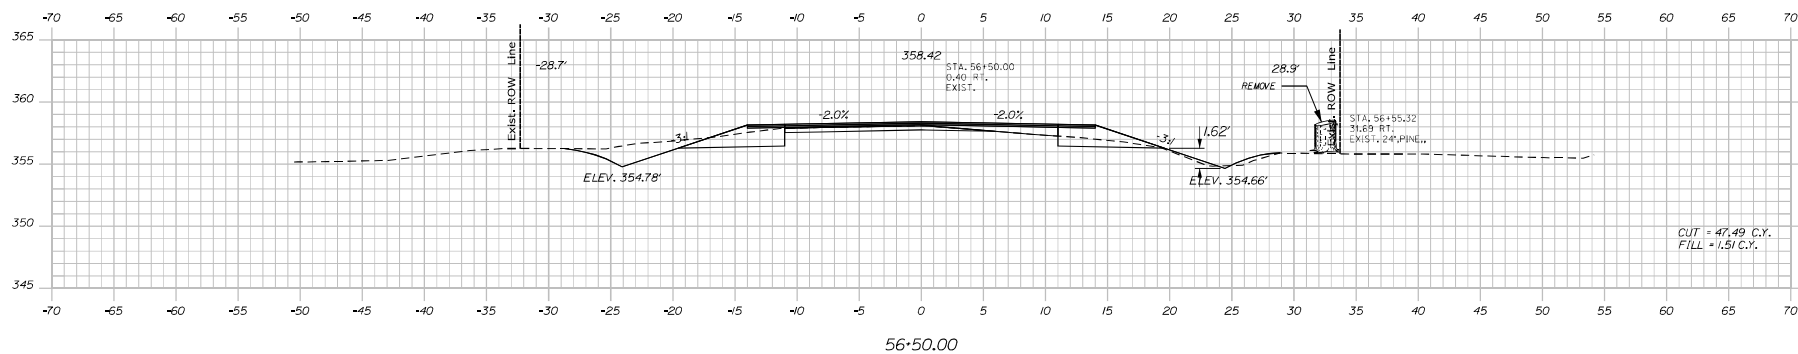

STATE OF MAINE	
DEPARTMENT OF TRANSPORTATION	
STP-1878(600)	
WIN	HIGHWAY PLANS
WIN 018786.00	

DATE	
Signature	

[illegible]


LAGRANGE
 ROUTE 6
 CROSS SECTIONS

SHEET NUMBER


39

OF 80


Sta. 55+50.00 to Sta. 56+50.00

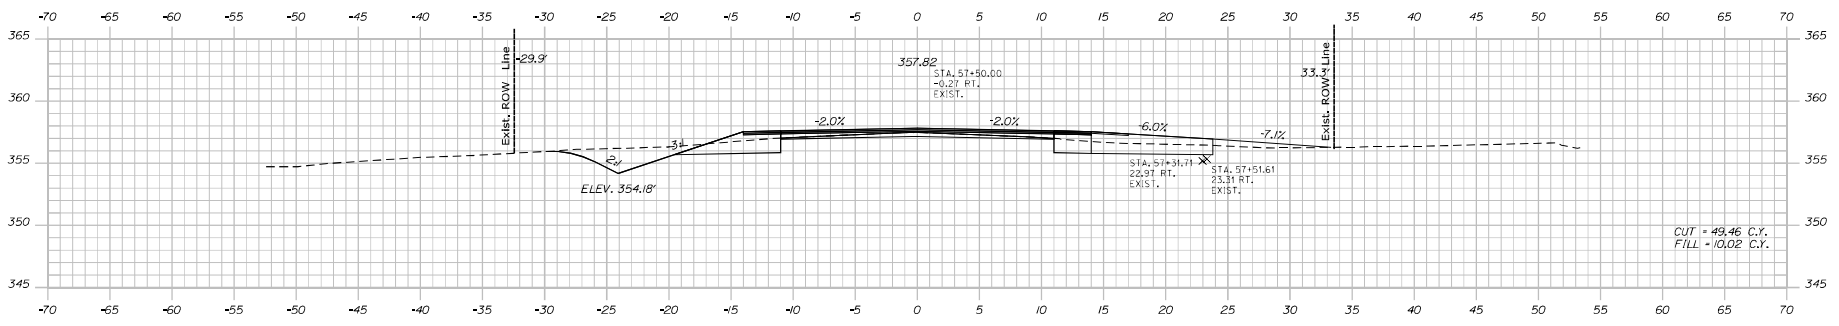


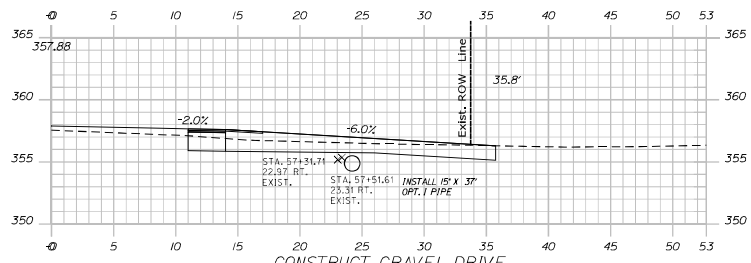


CONSTRUCT GRAVEL DRIVE
57+42.37

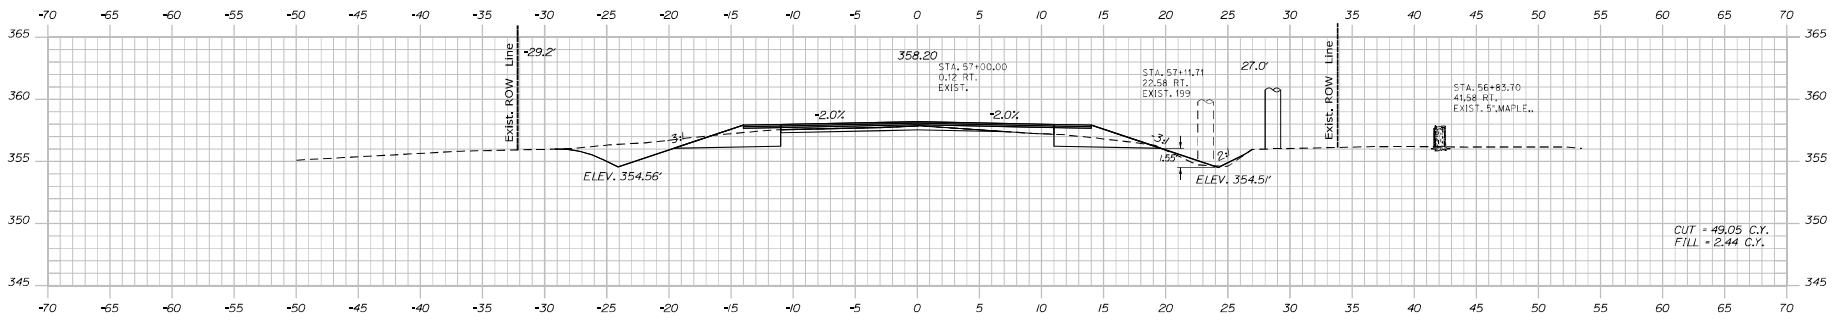


57+00.00



LAGRANGE
ROUTE 6
CROSS SECTIONS

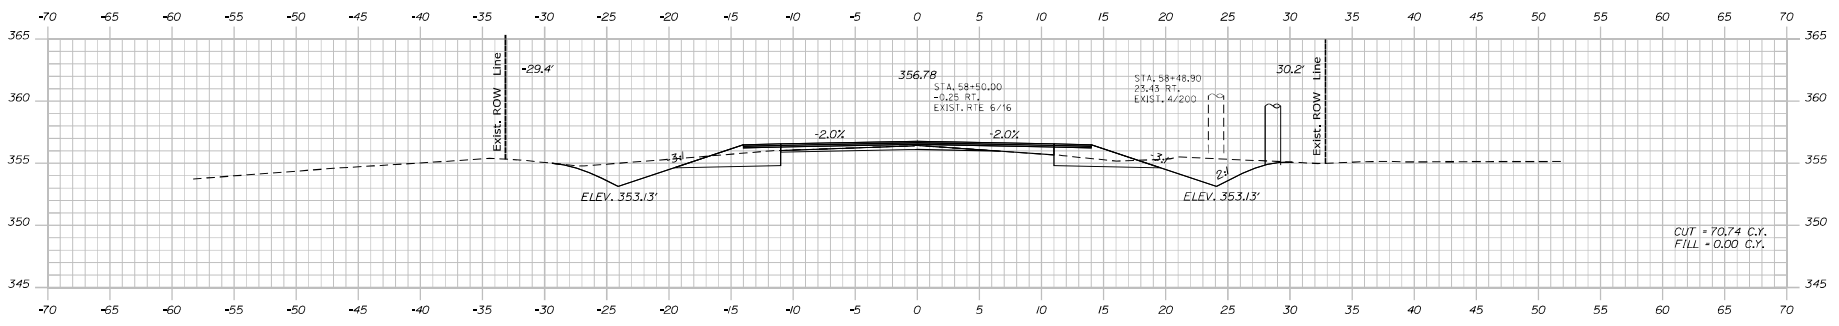

58+50.00

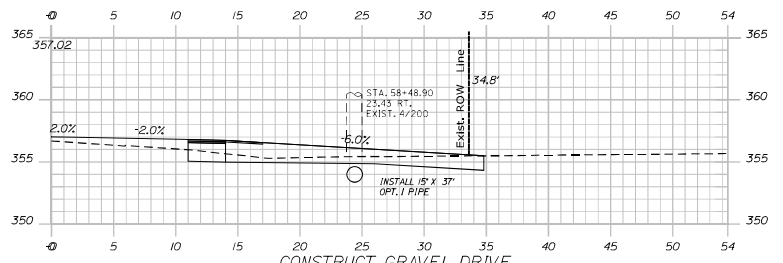



CONSTRUCT GRAVEL DRIVE
58+29.28

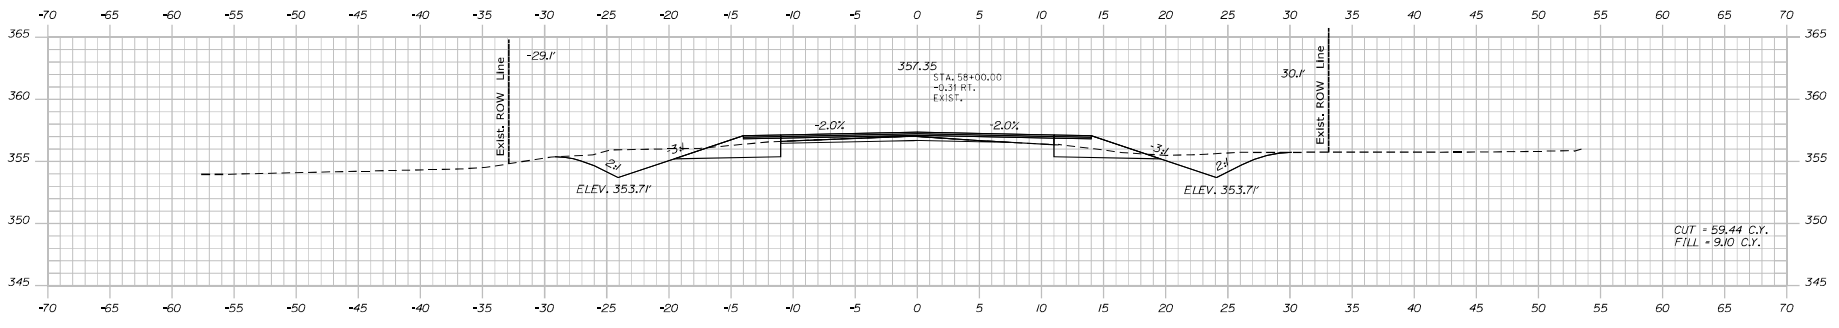


58+00.00



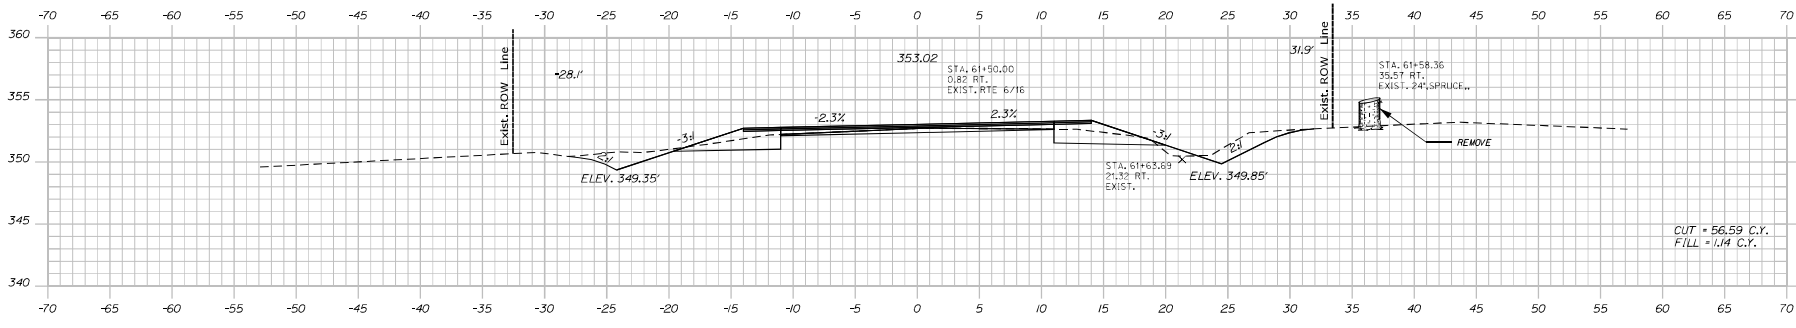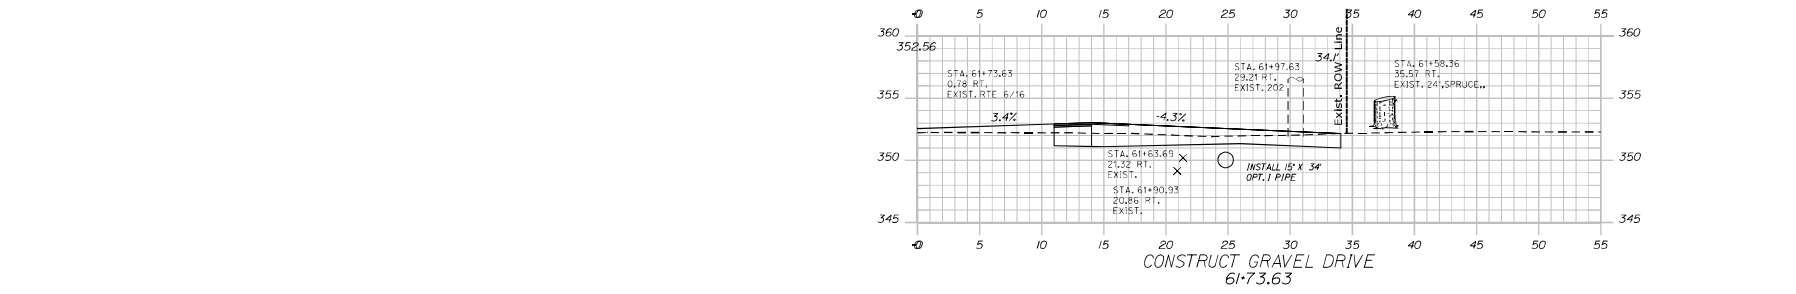


61+50.00

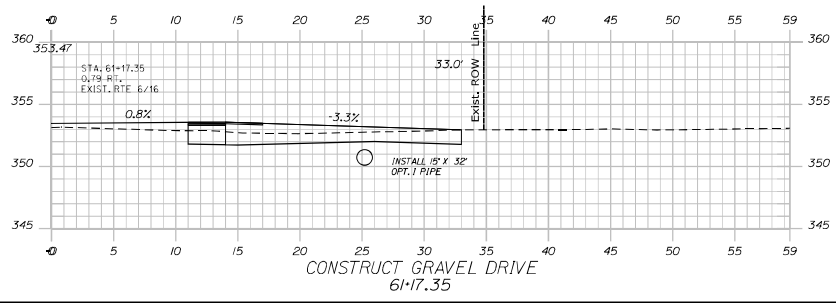


CONSTRUCT GRAVEL DRIVE
61+17.35



LAGRANGE
ROUTE 6
CROSS SECTIONS

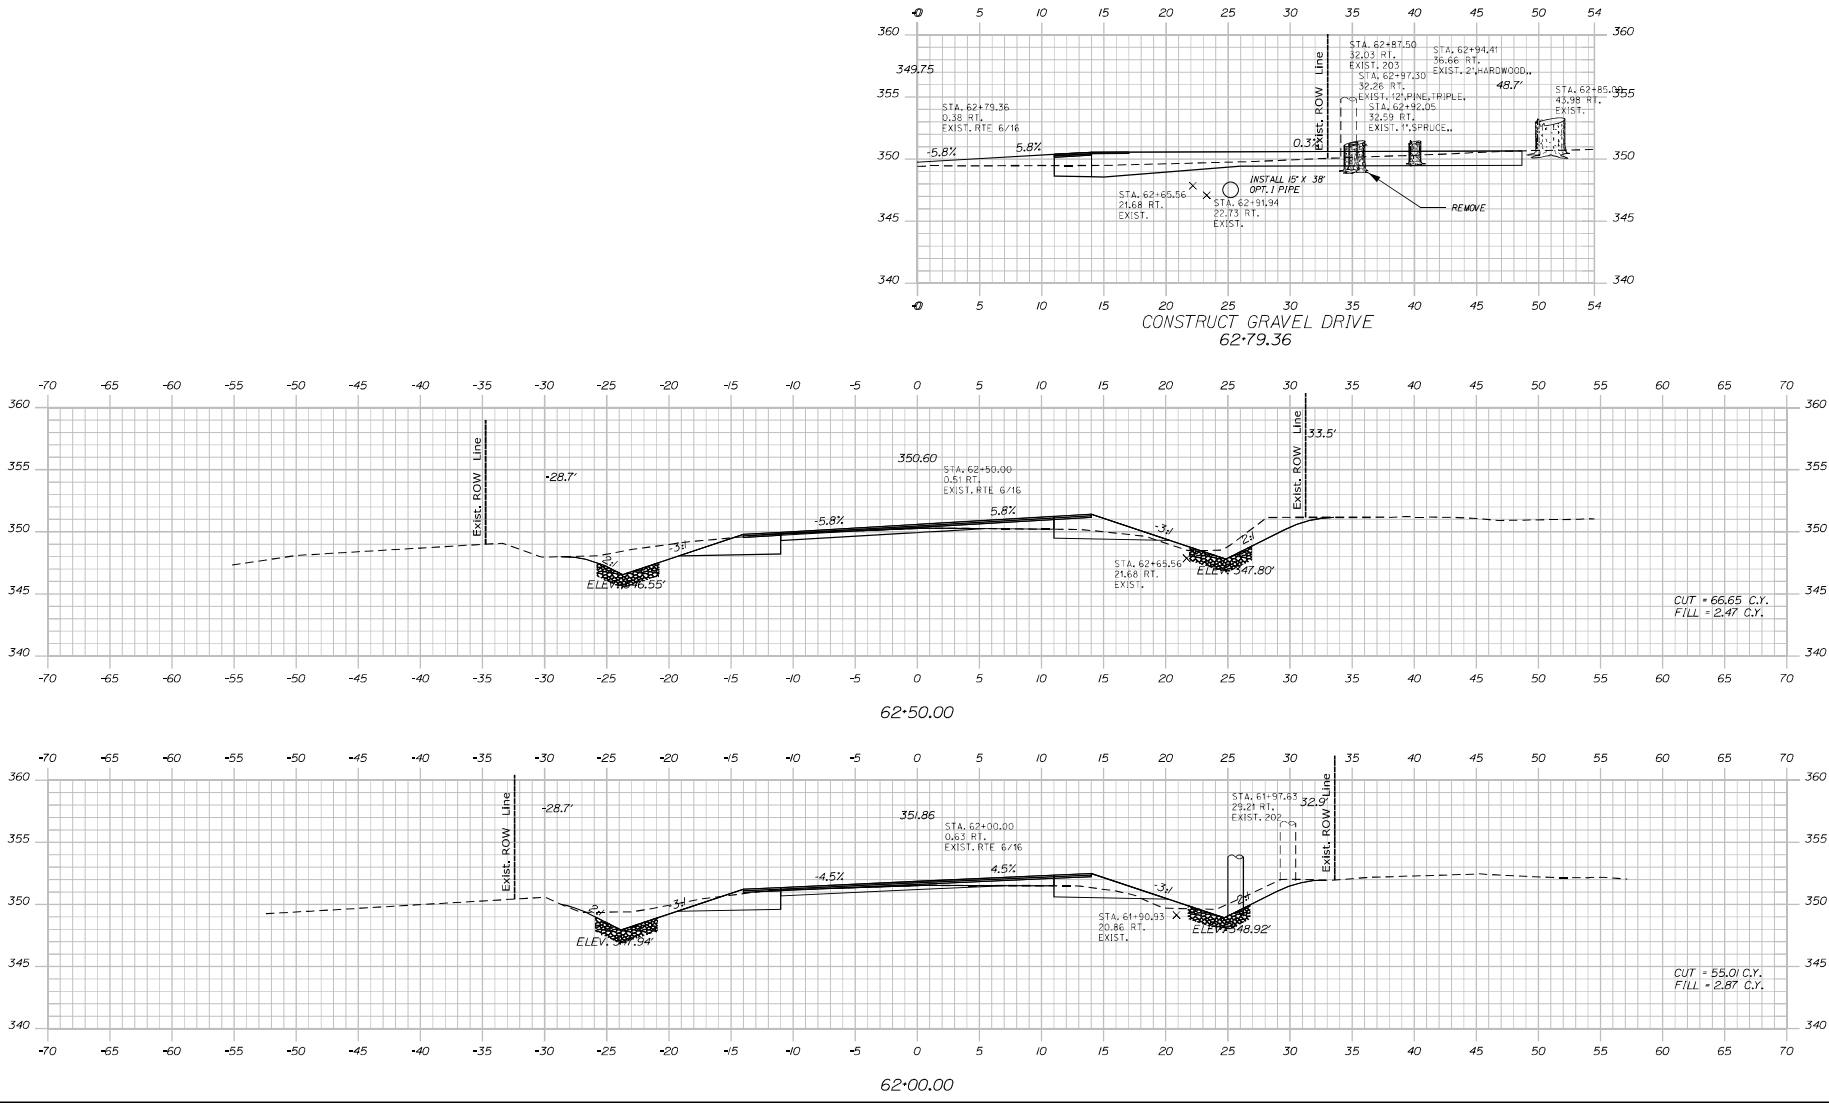


STATE OF MAINE DEPARTMENT OF TRANSPORTATION		SIGNATURE		DATE	
STP-1878(600)		P.L. NUMBER		DATE	
WIN 018786.00		DATE		DATE	
HIGHWAY PLANS		DATE		DATE	
LAGRANGE ROUTE 6		CROSS SECTIONS		SHEET NUMBER	
45		45		45	
OF 80		OF 80		OF 80	

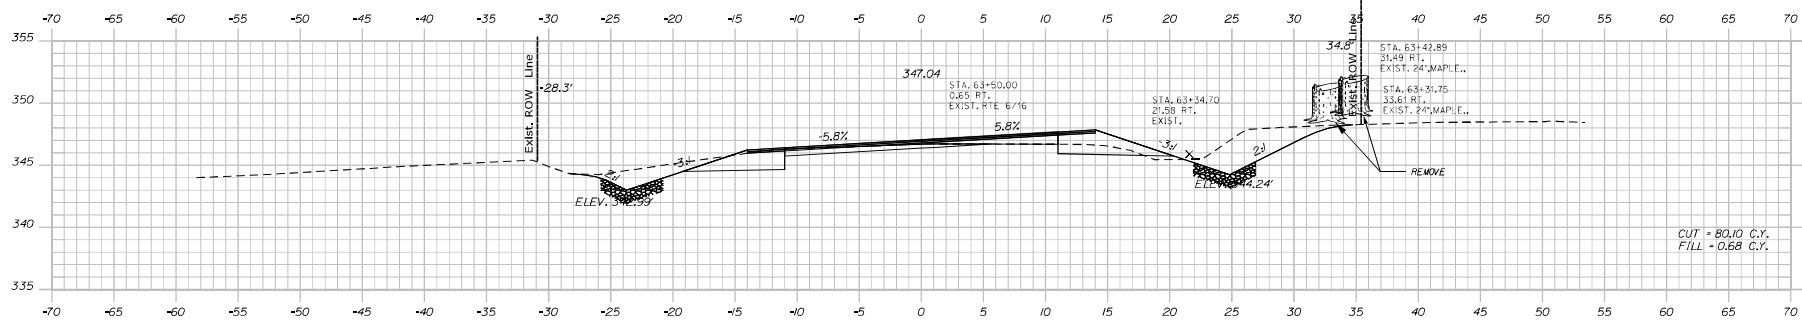

63+50.00

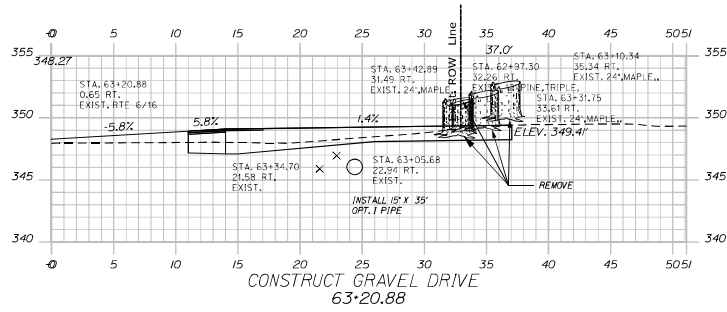


CONSTRUCT GRAVEL DRIVE
63+20.88

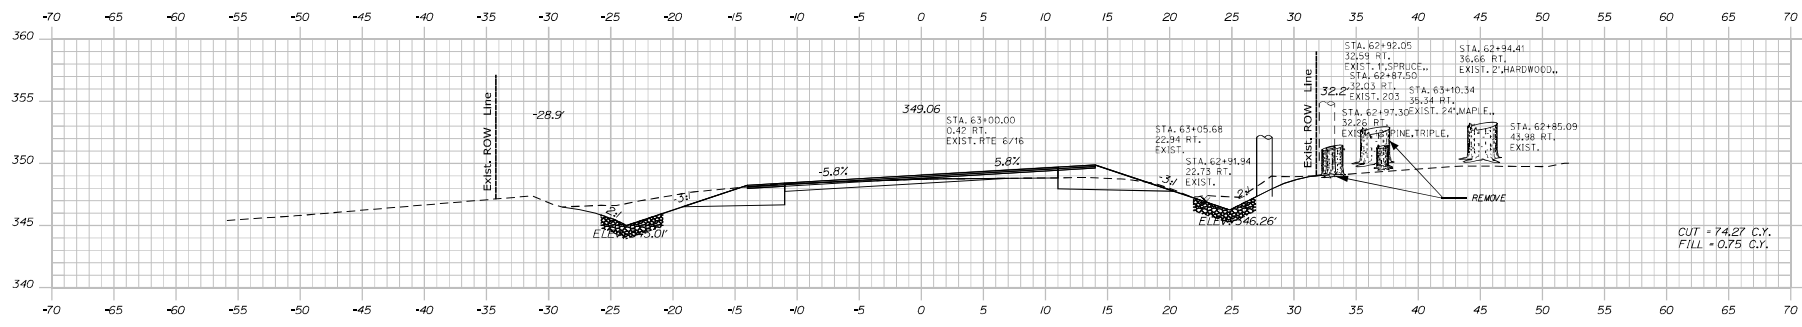

63+00.00

Sta. 63+00.00 to Sta. 63+50.00

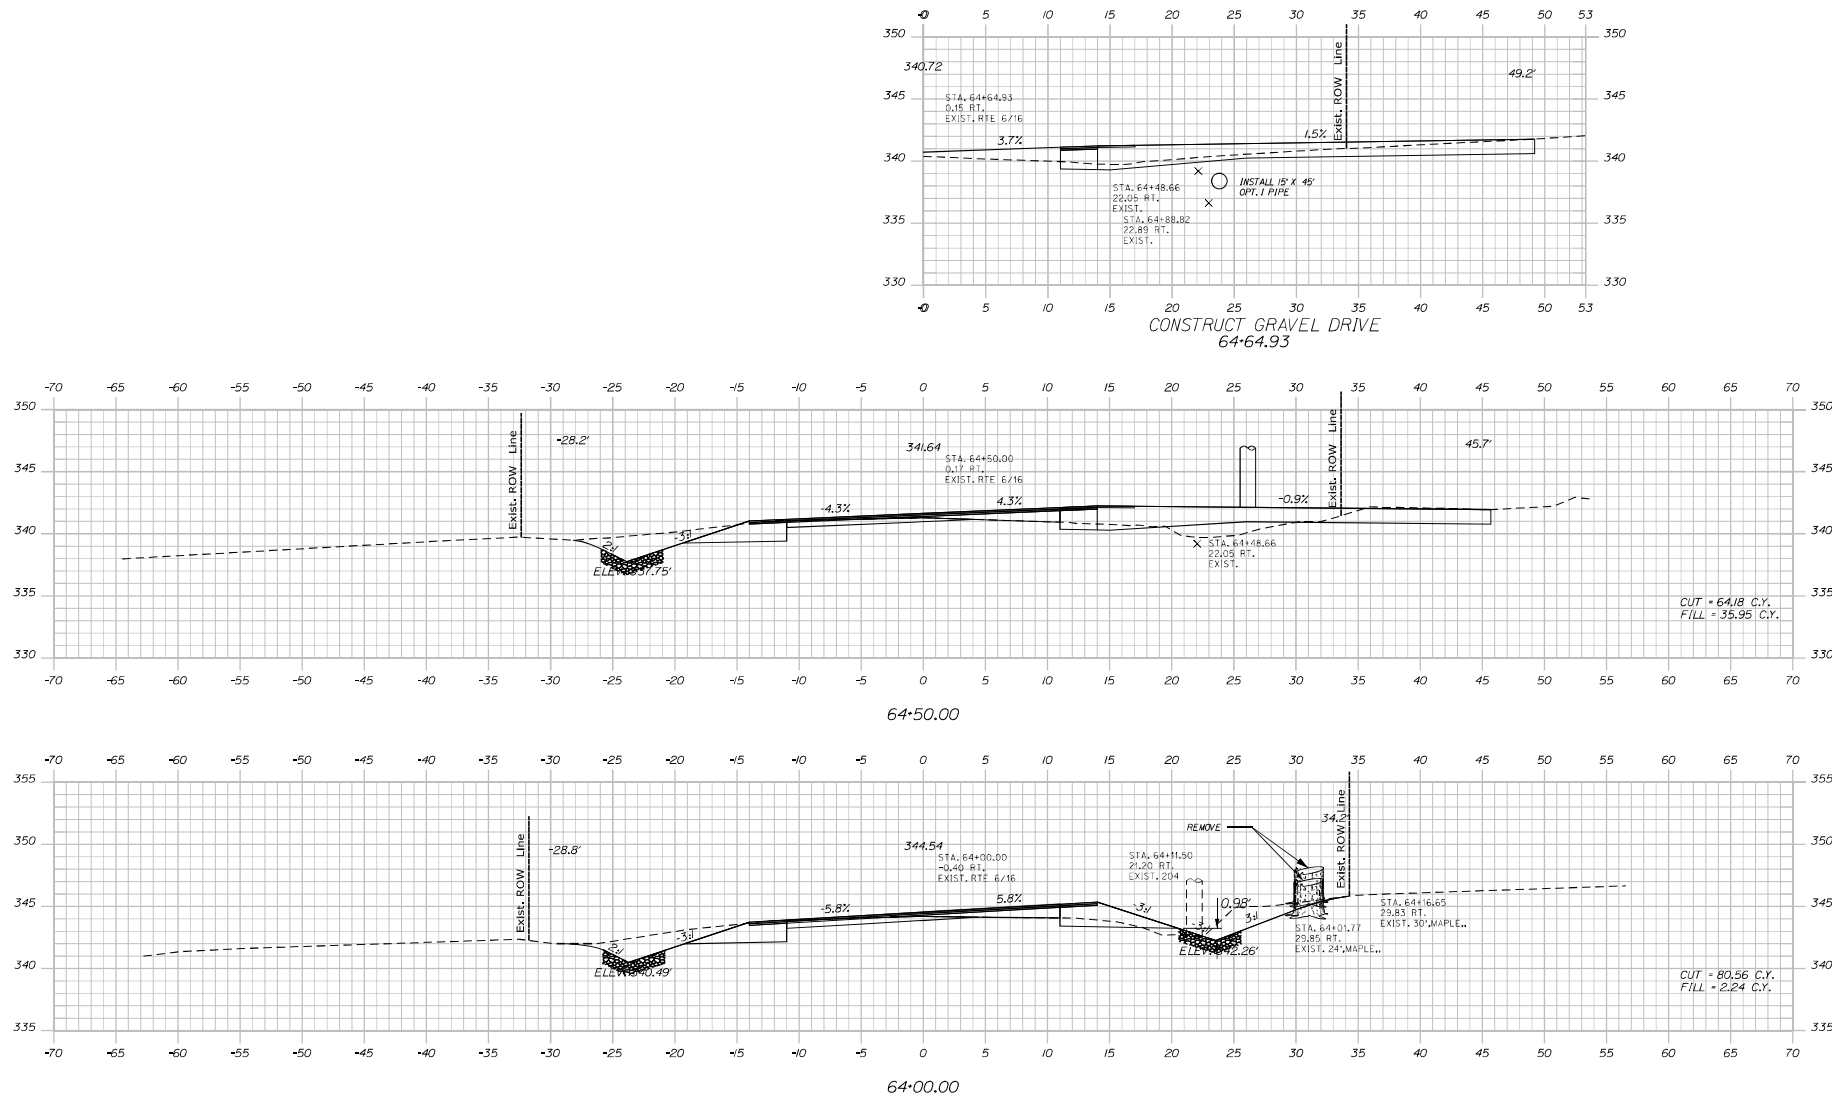STATE OF MAINE
DEPARTMENT OF TRANSPORTATION

STP-1878(600)

WIN 018786.00
HIGHWAY PLANS

DESIGNED BY	CHECKED BY	DATE	SIGNATURE
James.Boines	James.Boines	10/27/2023	
James.Boines	James.Boines	10/27/2023	
James.Boines	James.Boines	10/27/2023	
James.Boines	James.Boines	10/27/2023	

LAGRANGE
ROUTE 6
CROSS SECTIONS

SHEET NUMBER

47

OF 80


Sta. 64+00.00 to Sta. 64+64.93

Date: 10/27/2023




Username: James.Bobies

Division: HIGHWAY

Filename: ...MSTAN049_XSECT_66-50_Q033.dgn

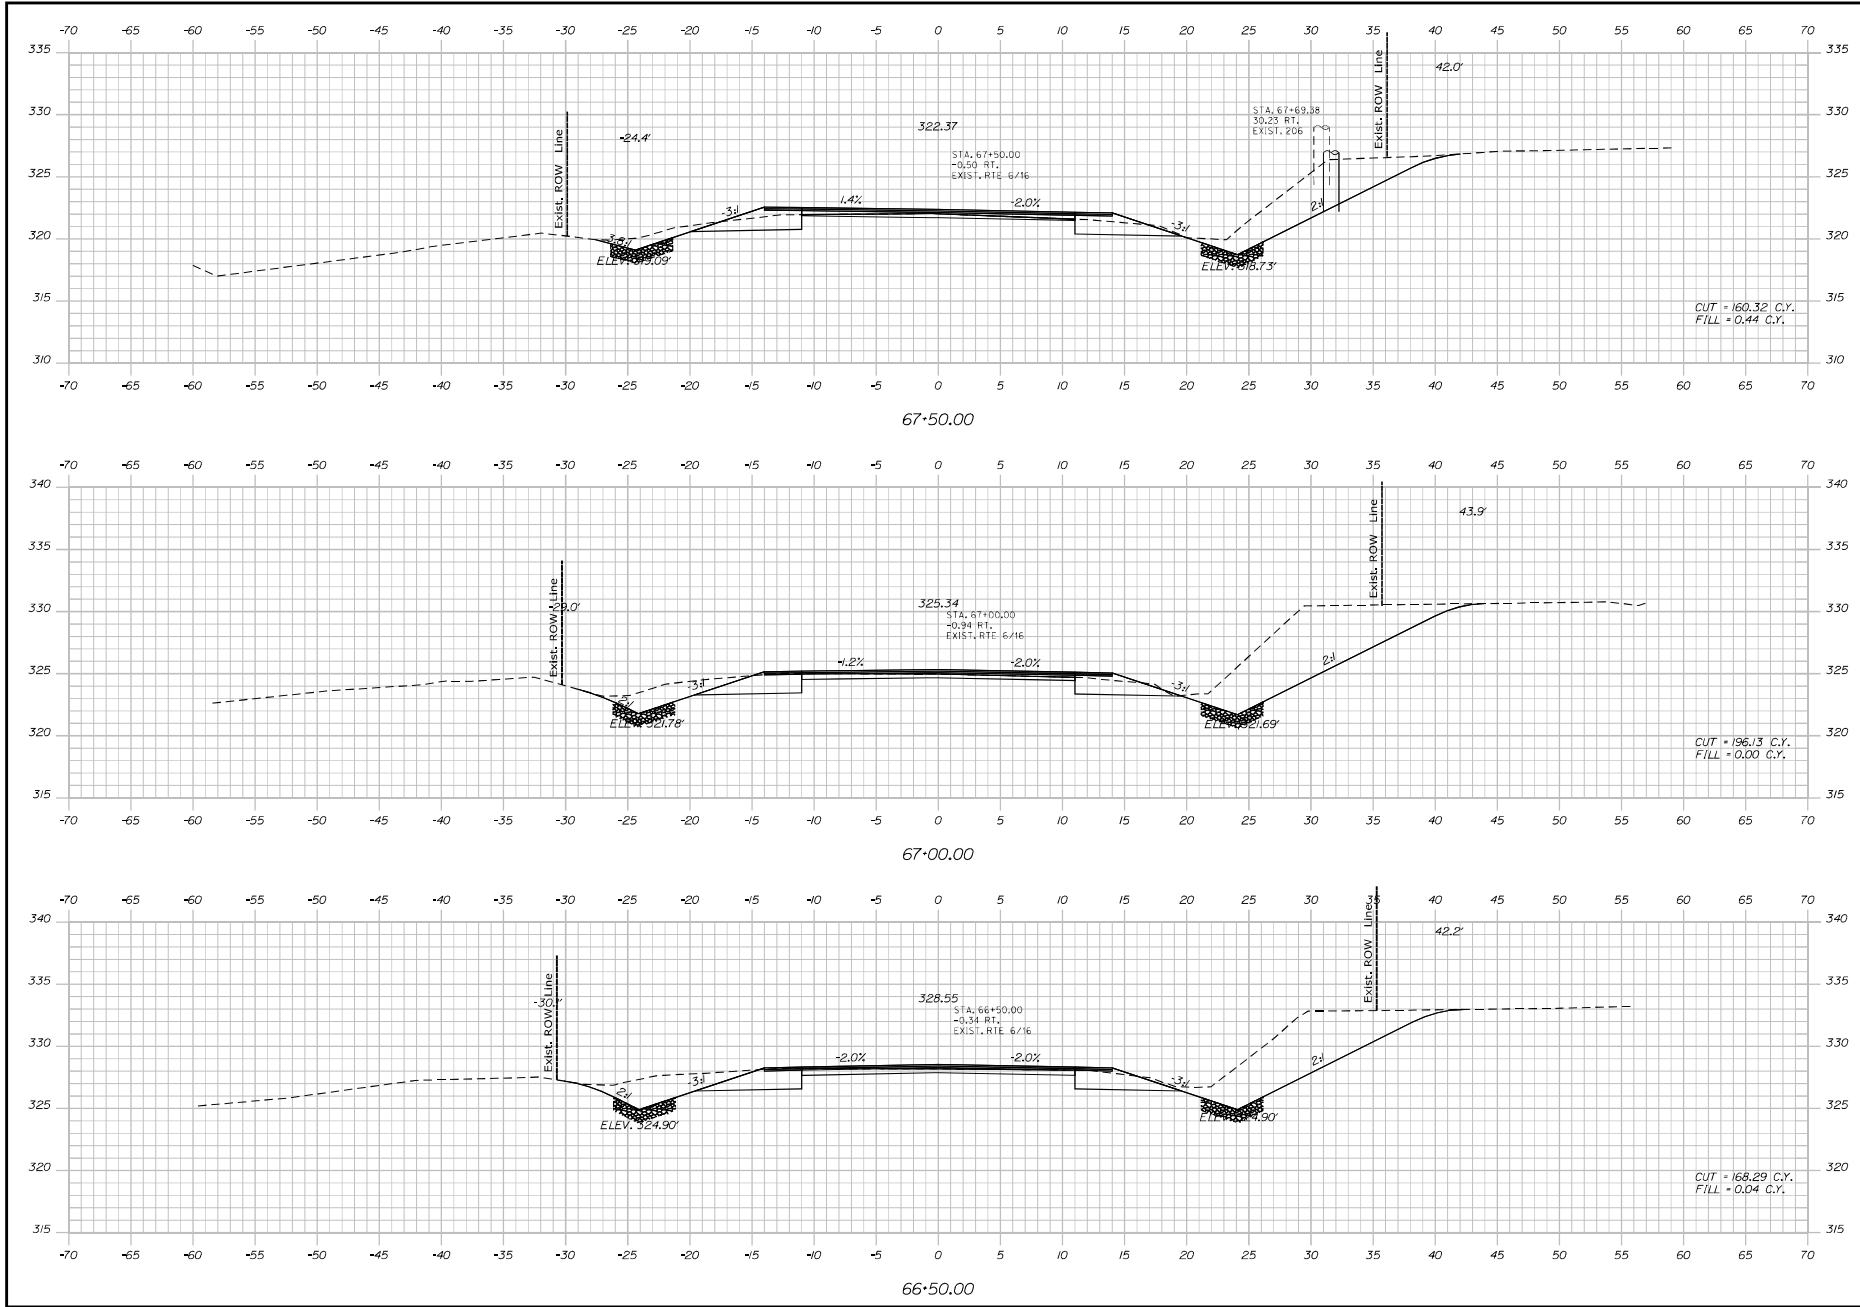

STATE OF MAINE DEPARTMENT OF TRANSPORTATION		SIGNATURE	
STP-1878(600)		P.L. NUMBER	
WIN 018786.00		DATE	
HIGHWAY PLANS		REVISIONS	
DESIGNED BY	DATE	DESIGNED BY	DATE
CHECKED BY	DATE	CHECKED BY	DATE
APPROVED BY	DATE	APPROVED BY	DATE
PROJECT NO.	DATE	PROJECT NO.	DATE
SHEET NO.	DATE	SHEET NO.	DATE
LAGRANGE ROUTE 6		CROSS SECTIONS	
SHEET NUMBER		49	
OF 80		Sta. 66+50.00 to Sta. 67+50.00	

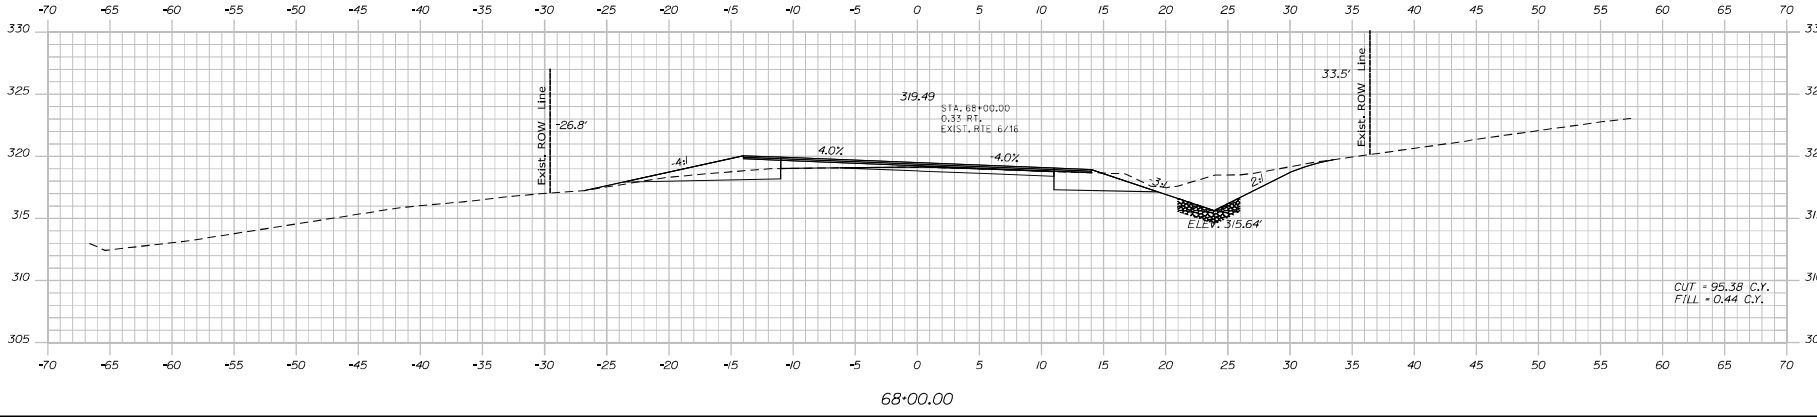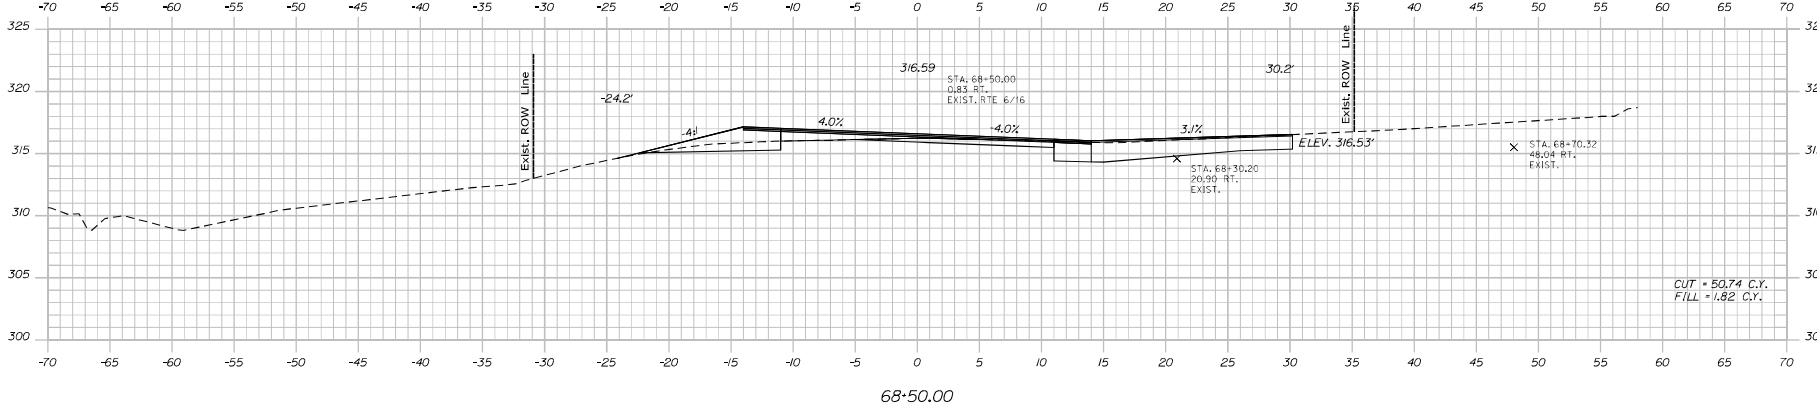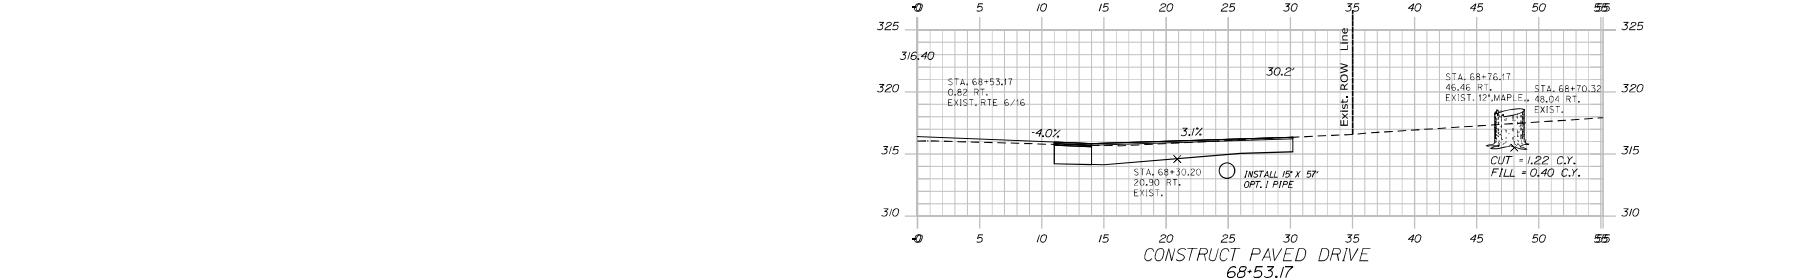

STATE OF MAINE
DEPARTMENT OF TRANSPORTATION
STP-1878(600)
WIN 018786.00
HIGHWAY PLANS

DESIGNED BY	CHECKED BY	DATE	SIGNATURE
James.Boines	James.Boines	10/27/2023	
PROJECT NO.	SHEET NO.	DATE	SIGNATURE
STP-1878(600)	50	10/27/2023	

LAGRANGE
ROUTE 6
CROSS SECTIONS

SHEET NUMBER
50
OF 80




Sta. 68+00.00 to Sta. 68+53.17

Date: 10/27/2023

Username: James.Boines


Division: HIGHWAY


Filename: ...\\STAND5\\XSECT_68+92.035.dgn

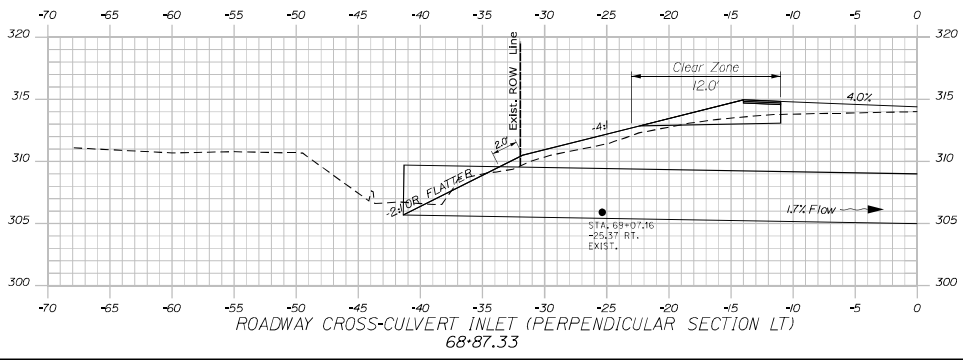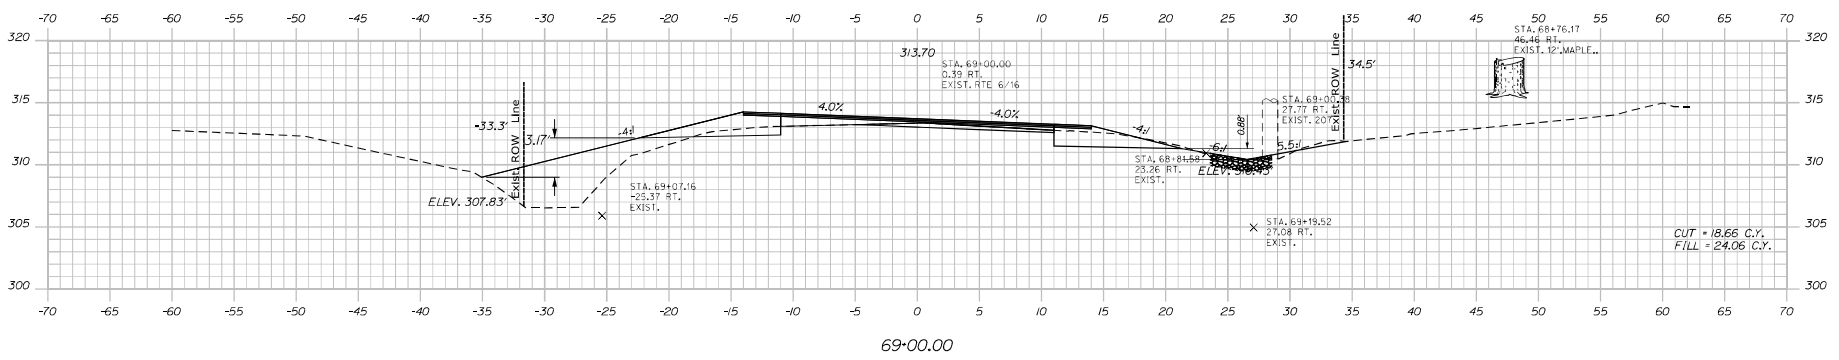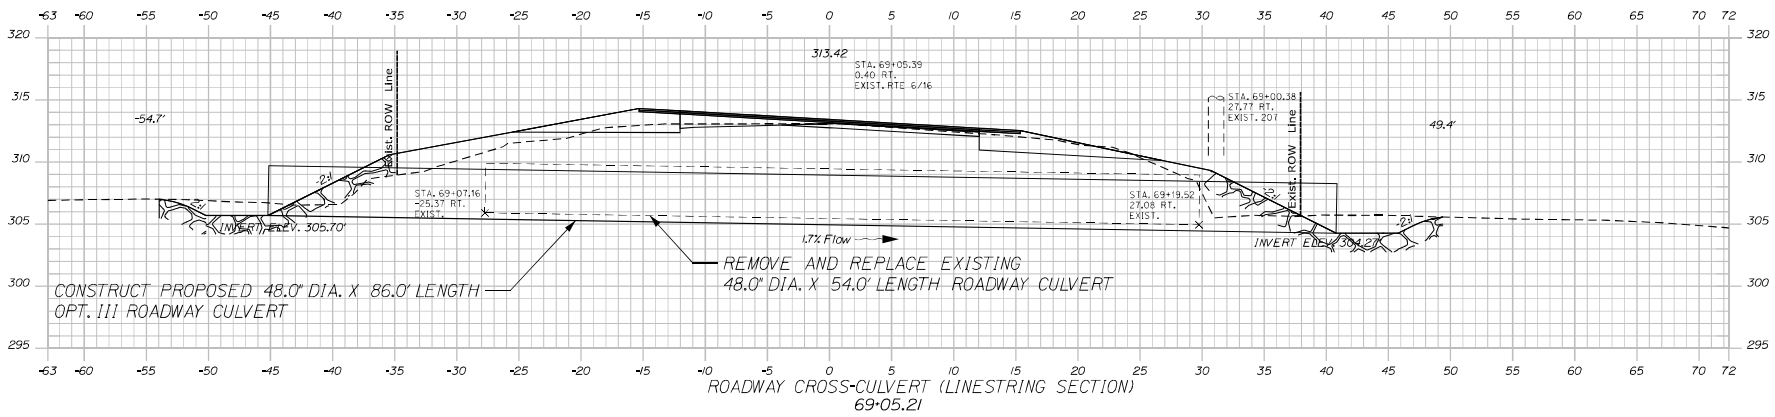


STATE OF MAINE DEPARTMENT OF TRANSPORTATION		STP-1878(600)		WIN WM 018786.00 HIGHWAY PLANS	
LAGRANGE ROUTE 6		CROSS SECTIONS		SHEET NUMBER 51 OF 80	
DESIGNED BY	DATE	SIGNATURE	P.L. NUMBER	DATE	
PROJ. MANAGER	BY				
CHECKED	BY				
APPROVED	BY				
REVISIONS					
REVISION 1					
REVISION 2					
Sta. 68+92.72 to Sta. 69+06.48

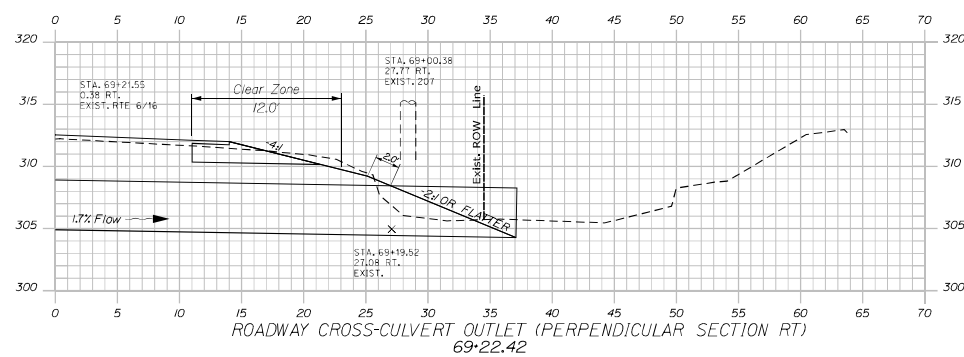


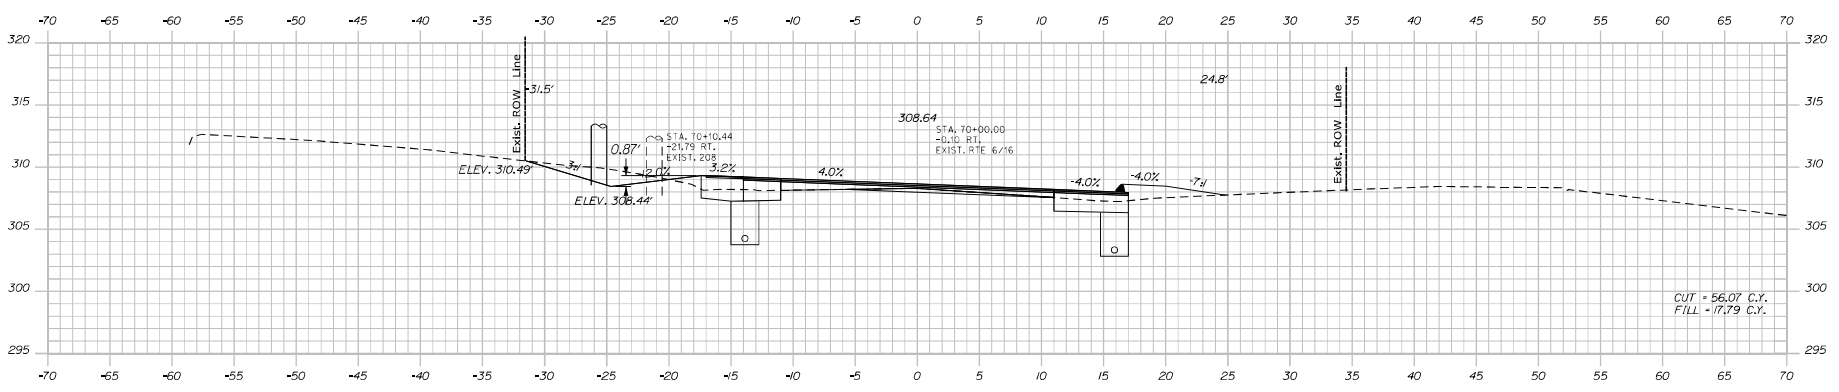

70+00.00

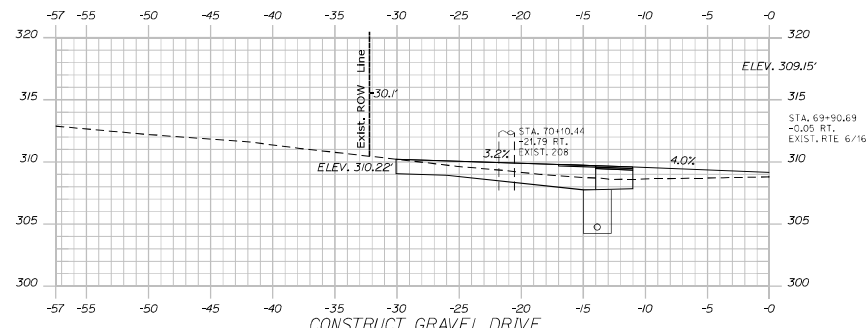

CONSTRUCT GRAVEL DRIVE
69+90.69

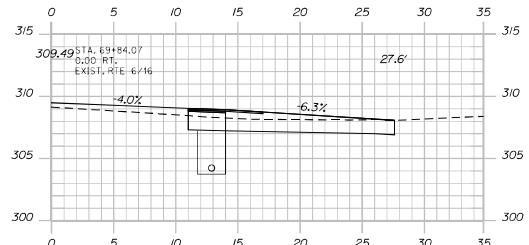

CONSTRUCT GRAVEL DRIVE
69+84.07

DATE	BY	PROJ. MANAGER	DESIGNED	CHECKED	IN CHARGE	SIGNATURE
10/27/23	JB	JB	JB	JB	JB	
DATE	BY	PROJ. MANAGER	DESIGNED	CHECKED	IN CHARGE	SIGNATURE
10/27/23	JB	JB	JB	JB	JB	
DATE	BY	PROJ. MANAGER	DESIGNED	CHECKED	IN CHARGE	SIGNATURE
10/27/23	JB	JB	JB	JB	JB	


LAGRANGE
ROUTE 6
CROSS SECTIONS

Date: 10/27/2023


Username: James.Boines

Division: HIGHWAY


Filename: ...MISTAND54_XSECT_70+50.038.dgn

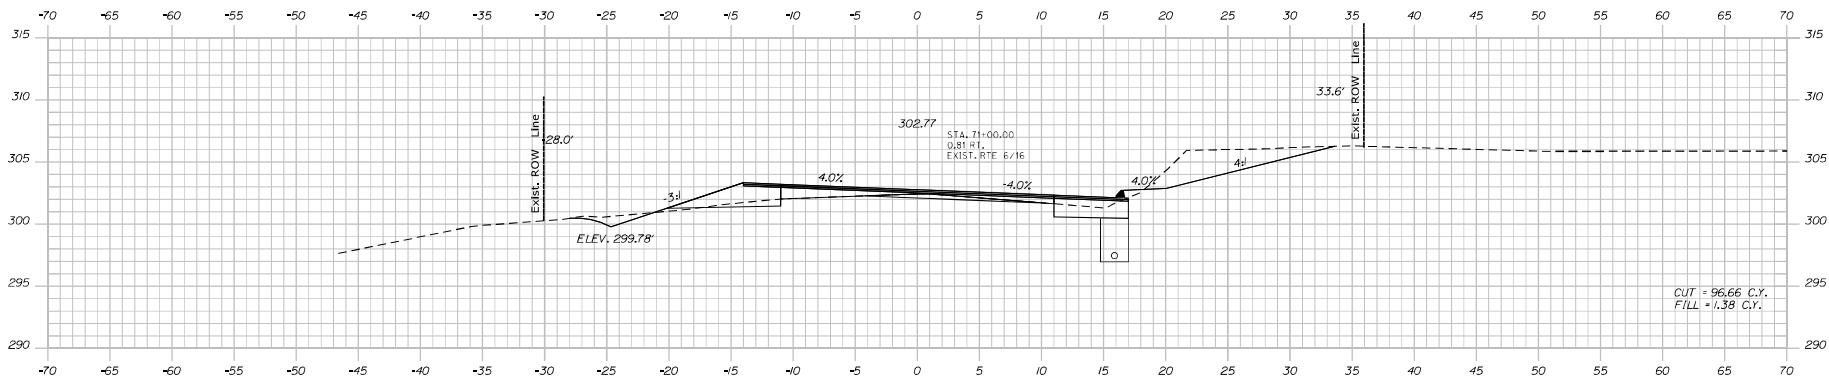

71+00.00

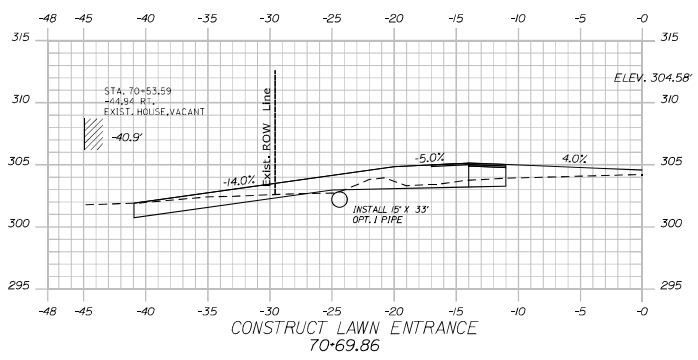

CONSTRUCT LAWN ENTRANCE
70+69.86

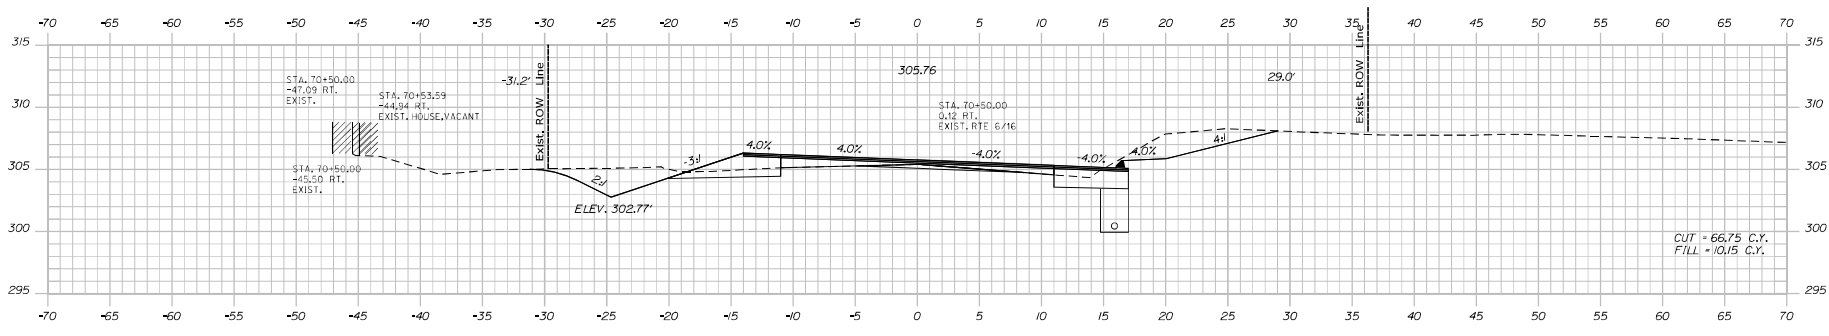

70+50.00


STATE OF MAINE
DEPARTMENT OF TRANSPORTATION
STP-1878(600)
WIN
WIN 018786.00
HIGHWAY PLANS


DESIGNED BY	CHECKED BY	DATE	SIGNATURE
James.Boines	James.Boines	10/27/23	
APPROVED BY	DATE	P.L. NUMBER	DATE
James.Boines	10/27/23		

LAGRANGE
ROUTE 6
CROSS SECTIONS

SHEET NUMBER
54
OF 80

Sta. 70+50.00 to Sta. 71+00.00

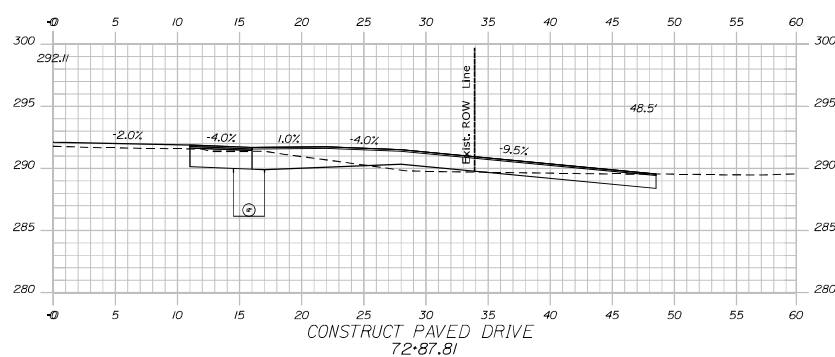

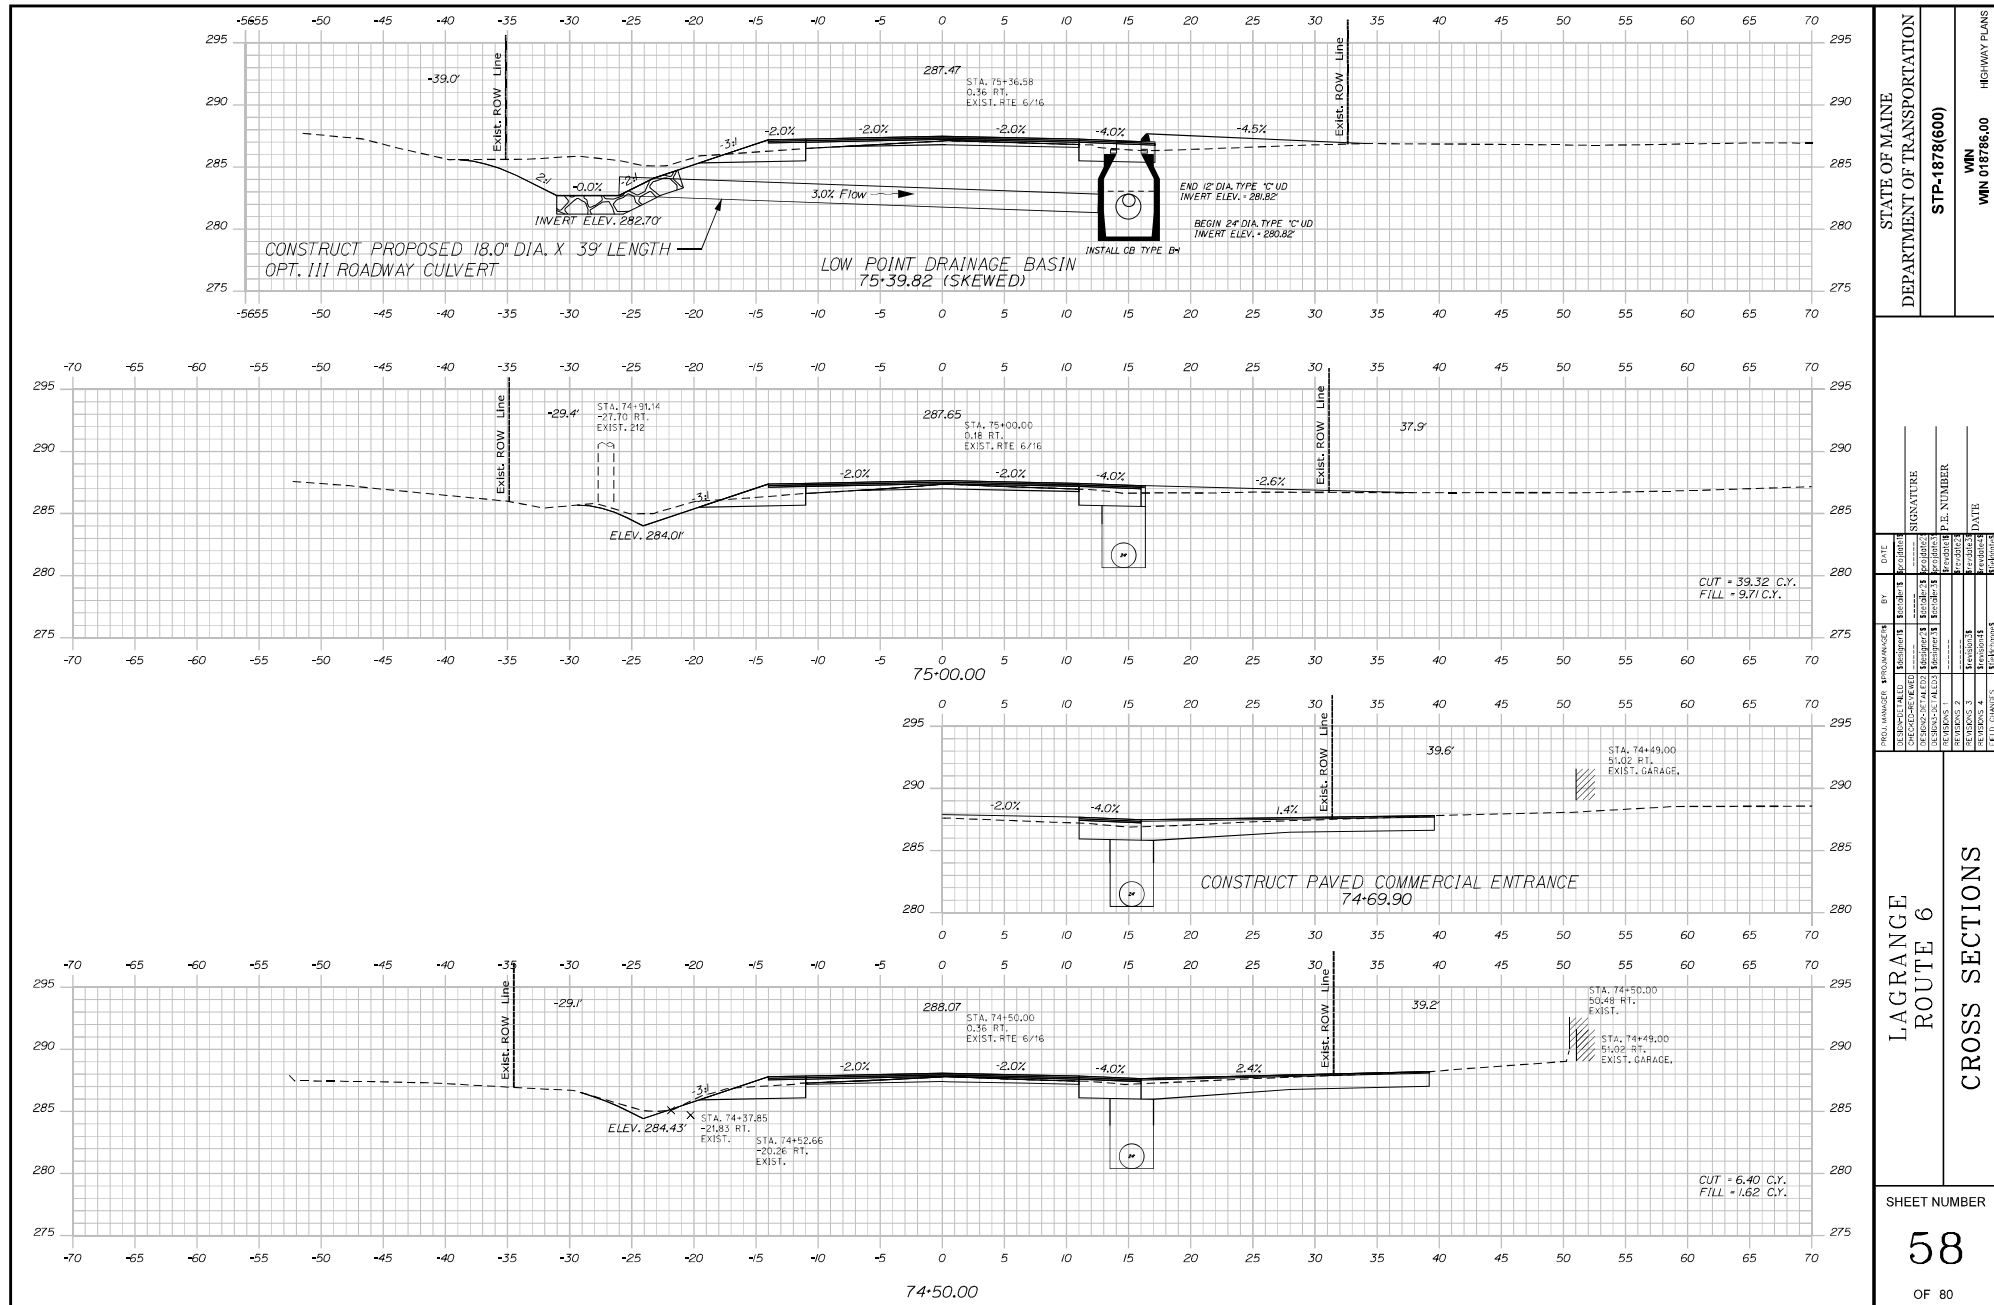

STATE OF MAINE
DEPARTMENT OF TRANSPORTATION
STP-1878(600)
WIN
WIN 018785.00
HIGHWAY PLANS

LAGRANGE
ROUTE 6
CROSS SECTIONS

SHEET NUMBER

58

OF 80

Sta. 74+50.00 to Sta. 75+39.82

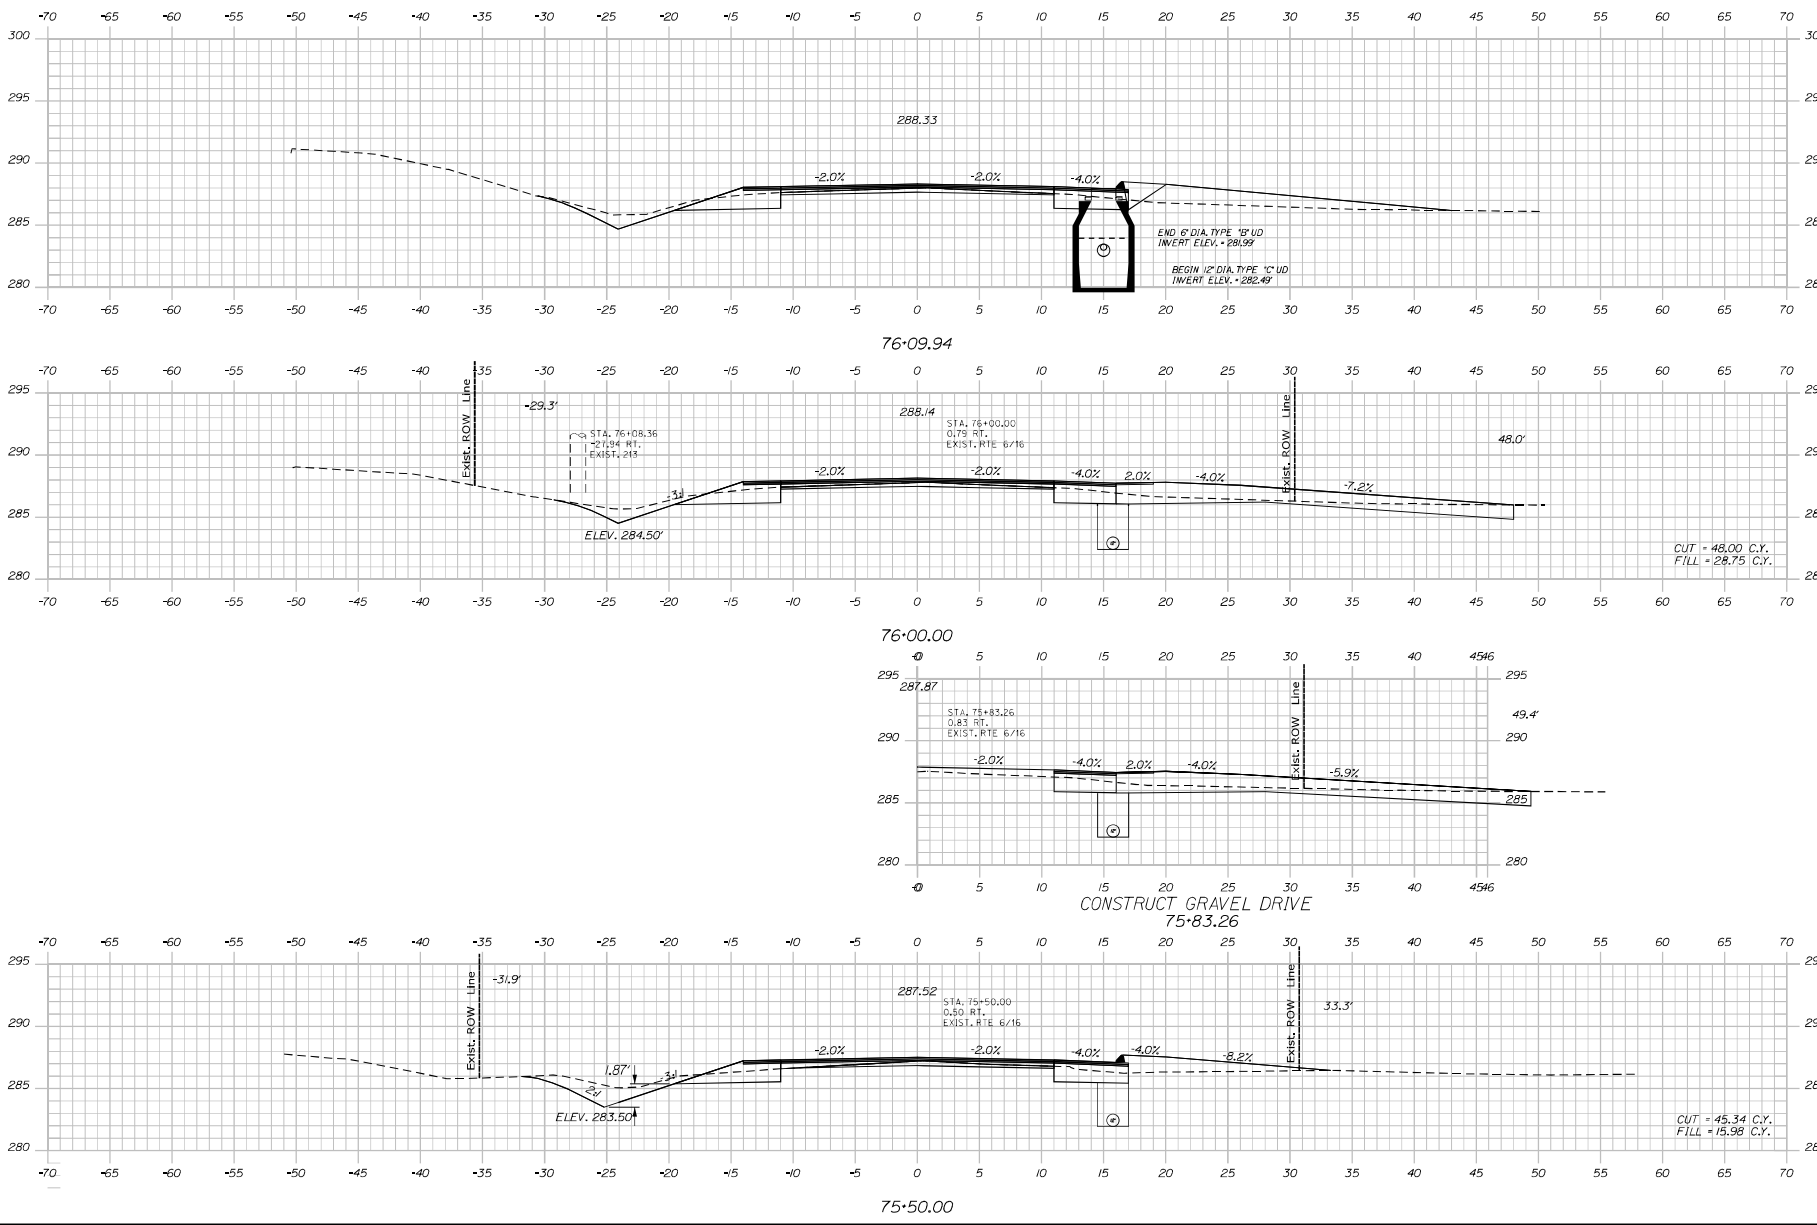




STATE OF MAINE
DEPARTMENT OF TRANSPORTATION
STP-1878(600)
WIN
WIN 018786.00
HIGHWAY PLANS




DESIGNED BY	CHECKED BY	DATE	SIGNATURE
James Bobins	James Bobins	10/27/2023	
APPROVED BY	DATE	P.L. NUMBER	DATE
James Bobins	10/27/2023		

LAGRANGE
ROUTE 6
CROSS SECTIONS

SHEET NUMBER
59
OF 80

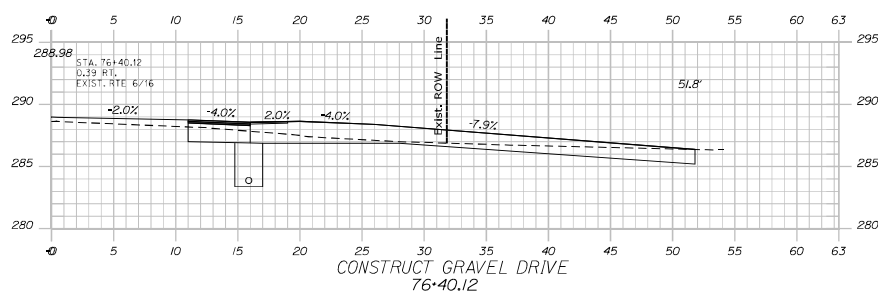


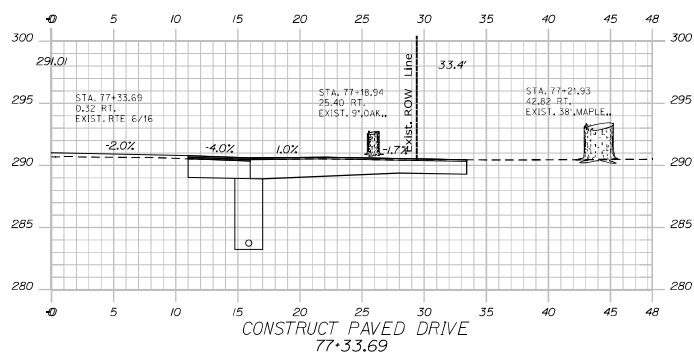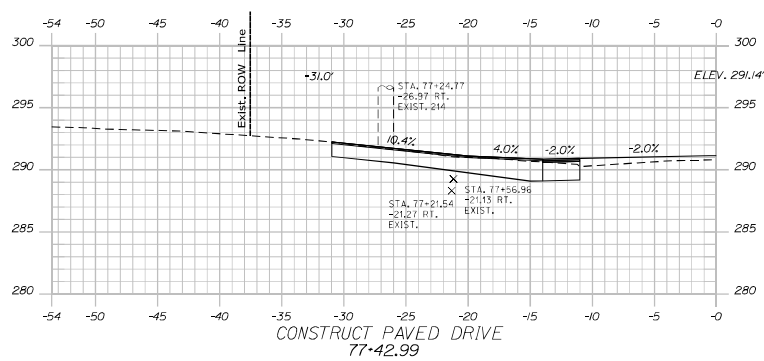

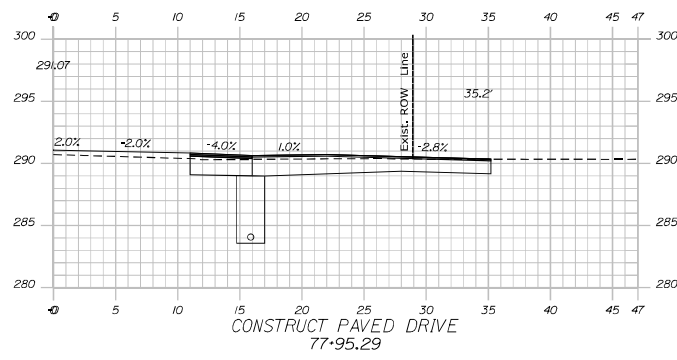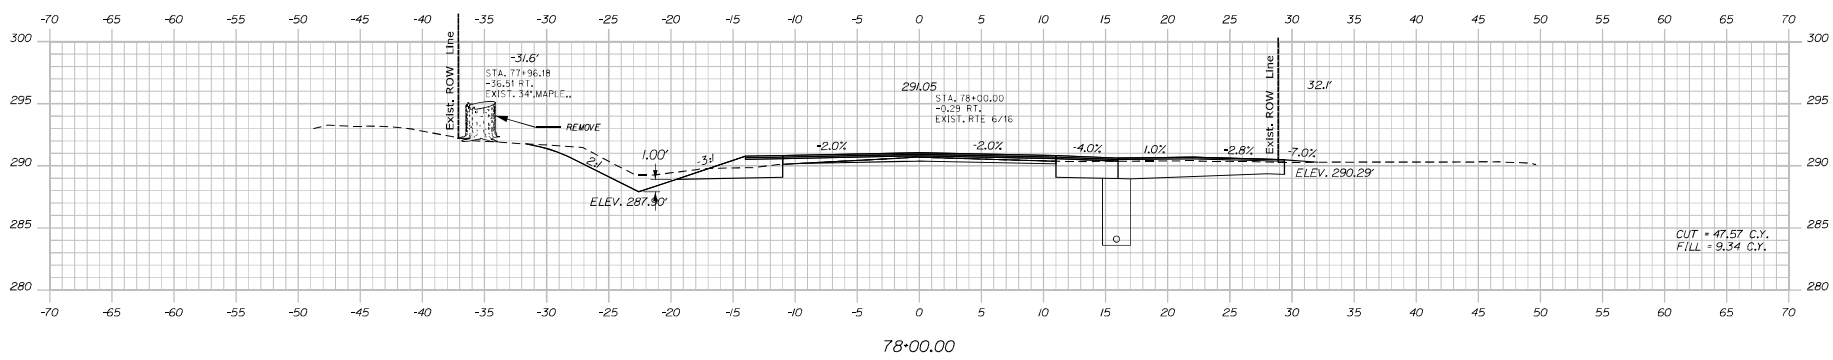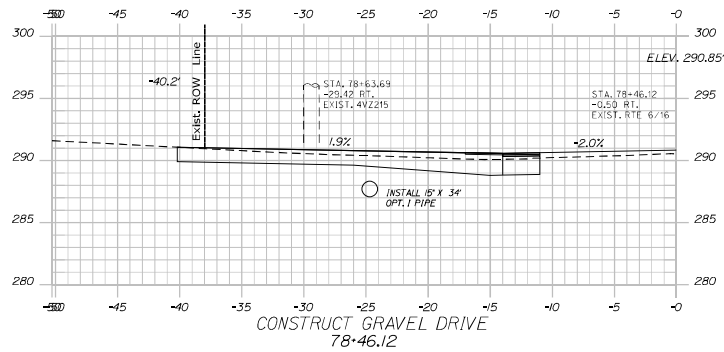


DESIGNED BY	CHECKED BY	DATE	SIGNATURE
DESIGNED BY	CHECKED BY	DATE	SIGNATURE
LAGRANGE
ROUTE 6
CROSS SECTIONS

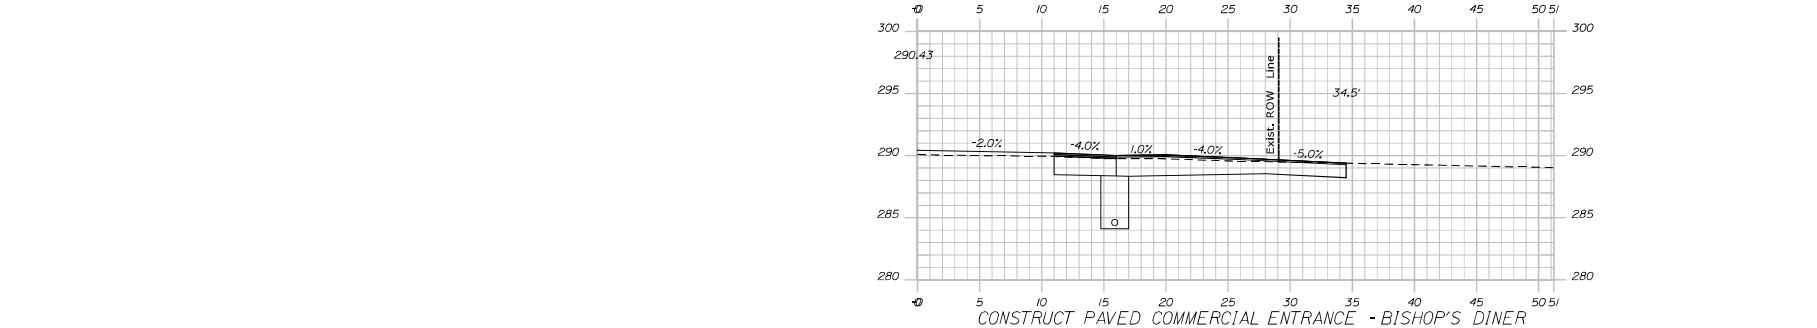

CONSTRUCT PAVED COMMERCIAL ENTRANCE - BISHOP'S DINER
79+00.45

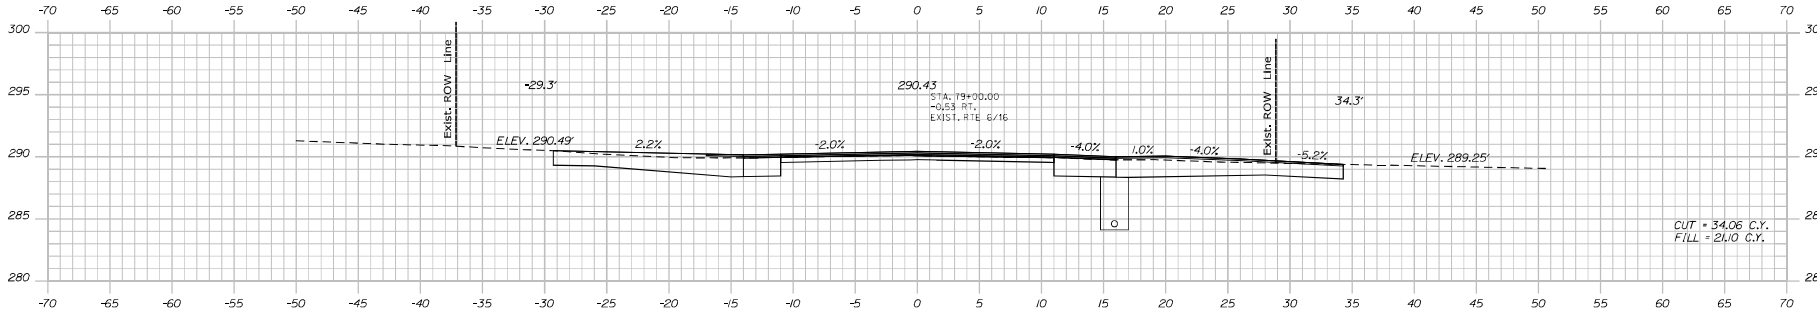

79+00.00

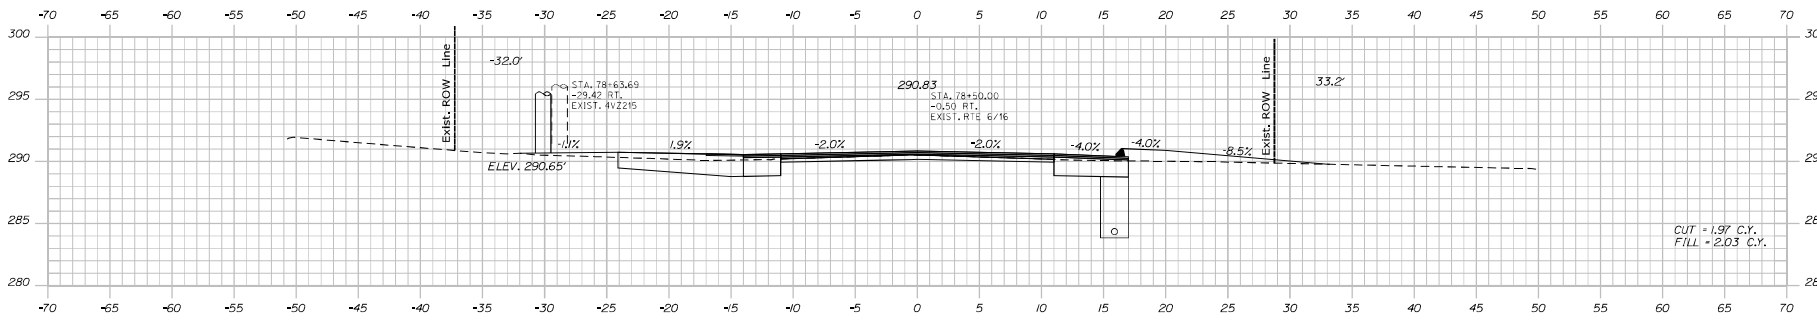

78+50.00


Filename: ... \MSTA\064_XSECT_79-00_048.dgn

Date:10/27/2023


Username: James.Boines

Division: HIGHWAY


Filename: ...MISTAN065_XSECT_80+24.049.dgn

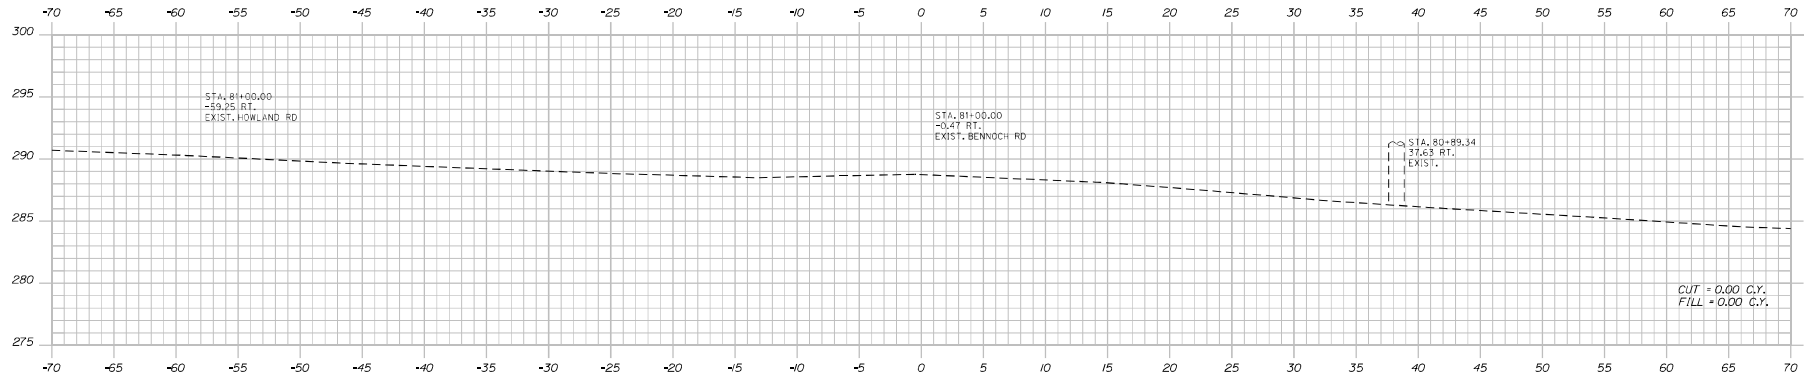

81+00.00

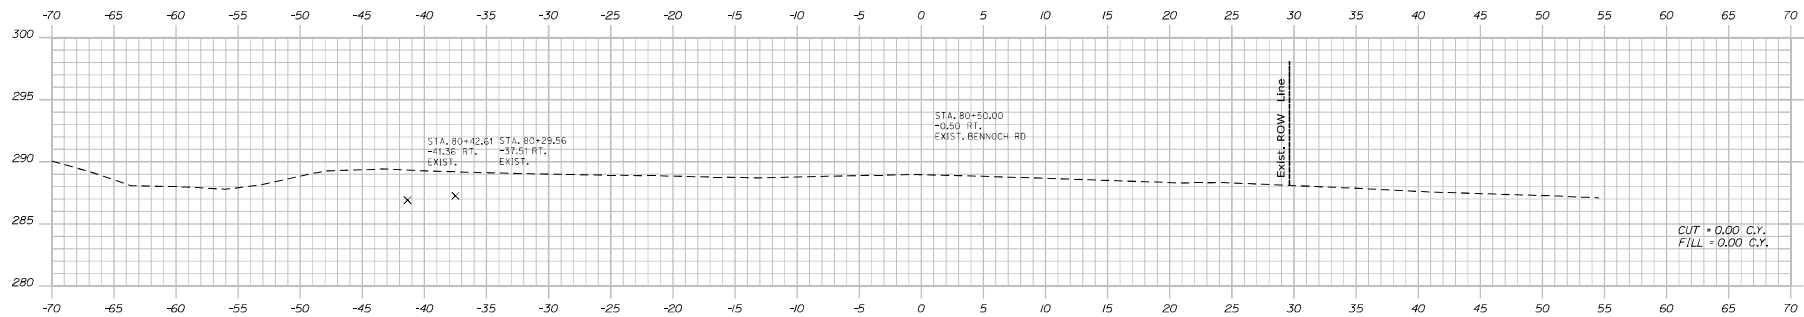

80+50.00

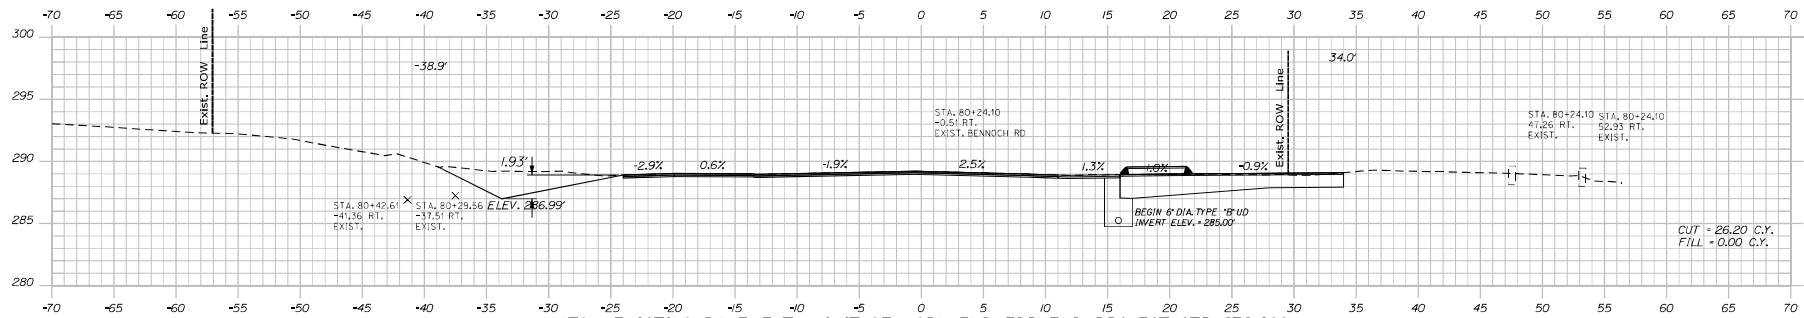

MATCH EXISTING PAVEMENT - LIMIT OF WORK, END FDR, END PROJECT STP-1878(600)
80+24.10

STATE OF MAINE
DEPARTMENT OF TRANSPORTATION

STP-1878(600)

WIN
WM 018786.00
HIGHWAY PLANS

SIGNATURE

P.L. NUMBER

DATE

DATE

BY

PROJECT MANAGER

DESIGNED BY

CHECKED BY

APPROVED BY

LAGRANGE
ROUTE 6

CROSS SECTIONS

SHEET NUMBER

65

OF 80

Sta. 80+24.10 to Sta. 81+00.00